

Job Name: 26-2560 Ashtree Subdivision Unit 3 Ph. 1
Job Location: Nicholasville, KY
Contractor: The Allen Company, Inc.

Plant: Beaver Dam
8/24/2026 8:12:22 AM

Tech: J. ROSS
PC: E. BRADLEY



Structure ID: EE4 LEXA

P3 CBITA10LEX-TS

CB INLET LEX A 10' TOP SAG

- P3) 36" x 120" - CB INLET LEX A 10' TOP SAG - 12"
P2) 36" x 120" - CB INLET LEX A 10' BOTTOM SAG - 18"
P1) 36" x 36" - BOX BASE 8inW, 8inF - 24"
1) CASTING - HOE KY-206 F/C (KY CBI A)
1) 36" x 36" - Conseal CS-102 1.00"
1) 24" - Conseal CS-102 1.00"
1) Hole - 22
1) Hole - 6
3) MH Step ML-10-TDS-NCR - 10"


2700 lb
3650 lb
4377 lb
206 lb
0 lb
0 lb
0 lb
0 lb
0 lb
0 lb

Structure Total: 10933 lb

Structure Notes:

1. PER ASTM C913 SPECIFICATIONS.
2. CONCRETE = 4,000 PSI AT 28 DAYS.
3. REINFORCING PER ASTM A615 (GRADE 60).
 - TOP PHASE TOP - #5 BARS AT 6" C.C.E.W.
 - TOP PHASE BTM - #5 BARS AT 12" C.C.E.W.
 - TOP SLAB - #5 BARS AT 12" C.C.E.W.
 - RISER/WALLS - #5 BARS AT 12" C.C.E.W.
 - FLOOR - #5 BARS AT 12" C.C.E.W.
4. HOE KY-206 F/C CASTING PROVIDED BY ICAST

- GENERAL NOTES:**
1. MANUFACTURE PER LFUGG SPECIFICATIONS
 2. CONCRETE F'C = 4,500 PSI AT 28 DAYS.
 3. REINFORCING: #5 BAR @ 6" C/C E.W. (GRADE 60)
 4. TOP PHASE OVERALL HEIGHT NOT TO EXCEED 30"
 5. LIGHT BRUSH FINISH REQUIRED ON TOP SURFACE.

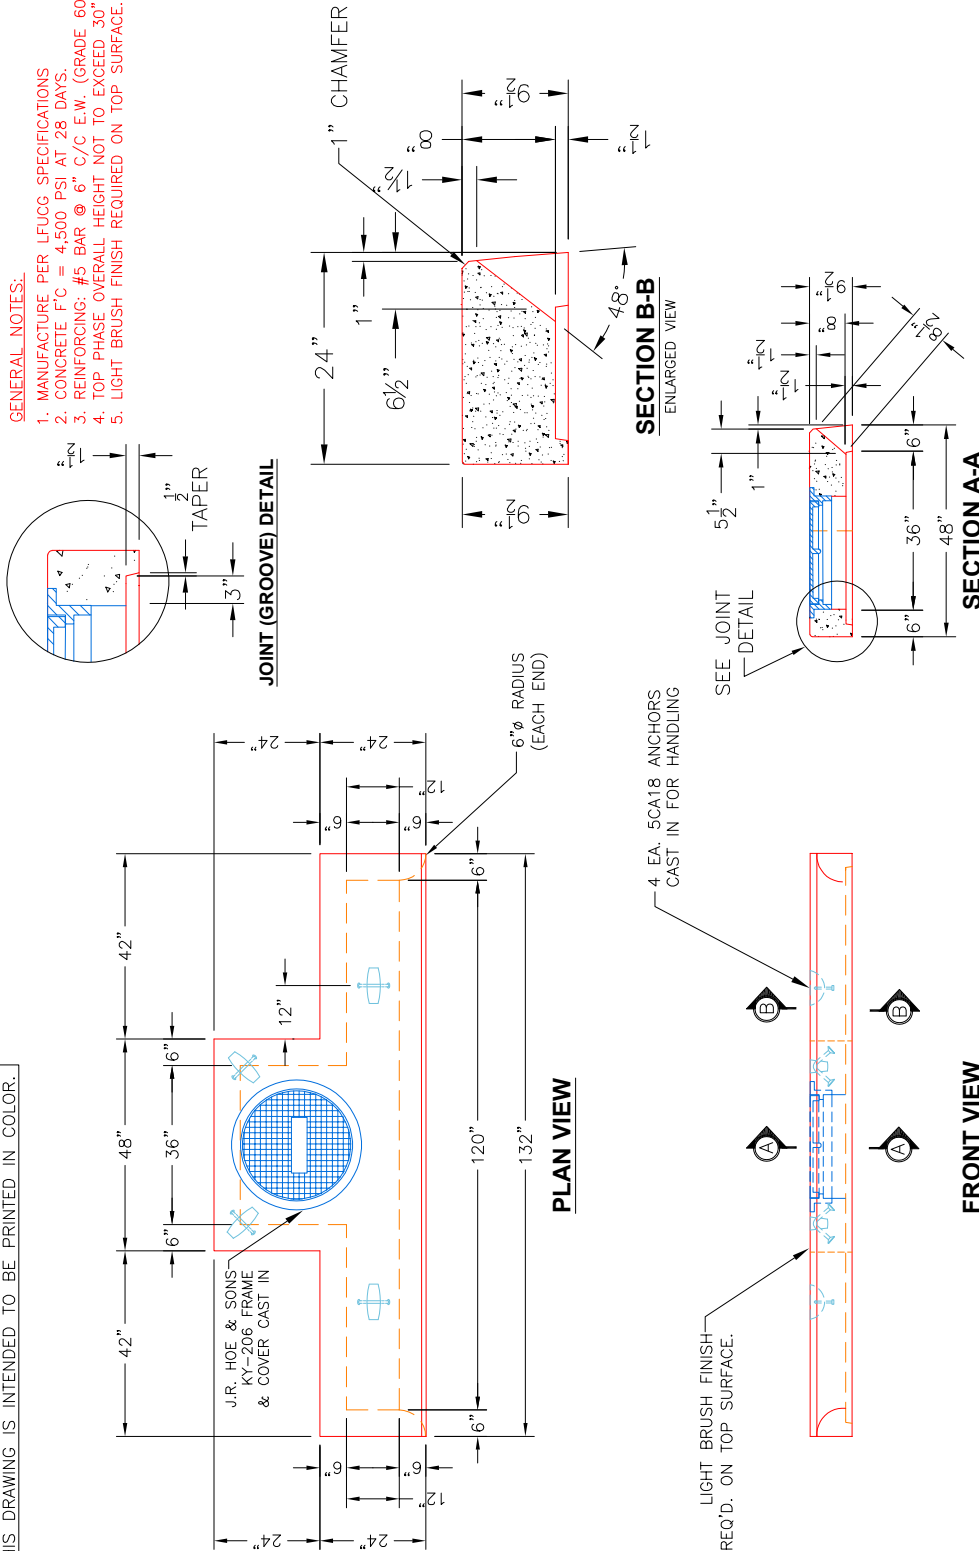

PRODUCTION WORK ORDER		PRODUCT I.D.: CBITA10LEX-TS	DESCRIPTION: LFUCG 10' CBI-TYPE A TOP PHASE TOP (SAG)	
	QUALITY CONTROL CHECKLIST	PRODUCT VIEW: RIGHT SIDE UP	CUSTOMER: THE ALLEN COMPANY, INC.	
	☐ ALL DIMENSIONS CORRECT.	PLANT: BEAVER DAM, KY.	PROJECT: ASHTREE SUBDIVISION UNIT 3 PH. 1	
	☐ LIFTERS INSTALLED.	WEIGHT: 2,700 LBS.	STRUCTURE ID.: EE4 LEXA	
	☐ LIGHT BRUSH FINISH ON TOP SURFACE.	TOP JOINT: N/A	SALES ORDER NO.: 26-2560	
	☐ REINFORCING CORRECT.	BOTTOM JOINT: SHIP-LAP GROOVE	P.C.: J.H. ROSS, PE	DRAWING: N. RICHARDS
	☐ CASTING CORRECT.	QC CHECK INITIALS:	DATE: 8/21/26	SCALE: NTS PG. 1 of 1
	☐ LFUGG THROAT CORRECT.			
☐ ALL PATCHWORK ACCEPTABLE.				