

Job Name: 26-2994 Morgan Co Pump Station
Job Location: Morgan County, KY
Contractor: Endesol, Inc.

Plant: Beaver Dam
8/11/2026 12:19:52 PM

Tech: J. Coppage
PC: E. Bradley



Structure ID: WP-02 - Wall Panel 02

P1 CVW


WALL - EASI-SET BUILDING - WP-02 - 96" x 126"

BILL OF MATERIALS		
MARK#	DESCRIPTION	QTY
P103G	2 TON RL-4 TECH ERECTION ANCHOR (79527SP)	2
P101L	1/2" x 1 3/4" FLARED THIN SLAB COIL INSERT	10

	4
	3
	2
	1

CONCRETE SPECIFICATIONS	
CONCRETE STRIPPING @ 2,500 PSI	
CONC 28 DAY STRENGTH = 3,000 PSI	
CONCRETE MIX VOLUMES	
CONCRETE - GRAY	1.10 CU.YD.
CONCRETE - MIX 1	CU.YD.
CONCRETE - MIX 2	CU.YD.
SOFT SOUND	CU.YD.
TOTAL	CU.YD.
WEIGHT =	4,465 LBS
FINISHING ANNOTATIONS	
FF = FORM FINISH	
HT = HARD TROWEL FINISH	
LF = LINER FINISH	
PRECAST DIMENSIONS	
L = 8'-0"	SQ.FT. = 84
W = 10'-6"	SQ.FT. =
D = 0'-4"	SQ.FT. =

SHOP DRAWING #: MORGAN COUNTY PUMP STATION	
CUSTOMER: ENDESOL, INC.	
PROJECT: MORGAN COUNTY PUMP STATION	
STRUCTURE: WP-02	
SALES ORDER NO.: 26-2994	
PC: E. BRADLEY	
DATE: 08/19/2026	
DRAWN BY: FMT	
SCALE: NTS PG. WP-02 (1 OF 2)	

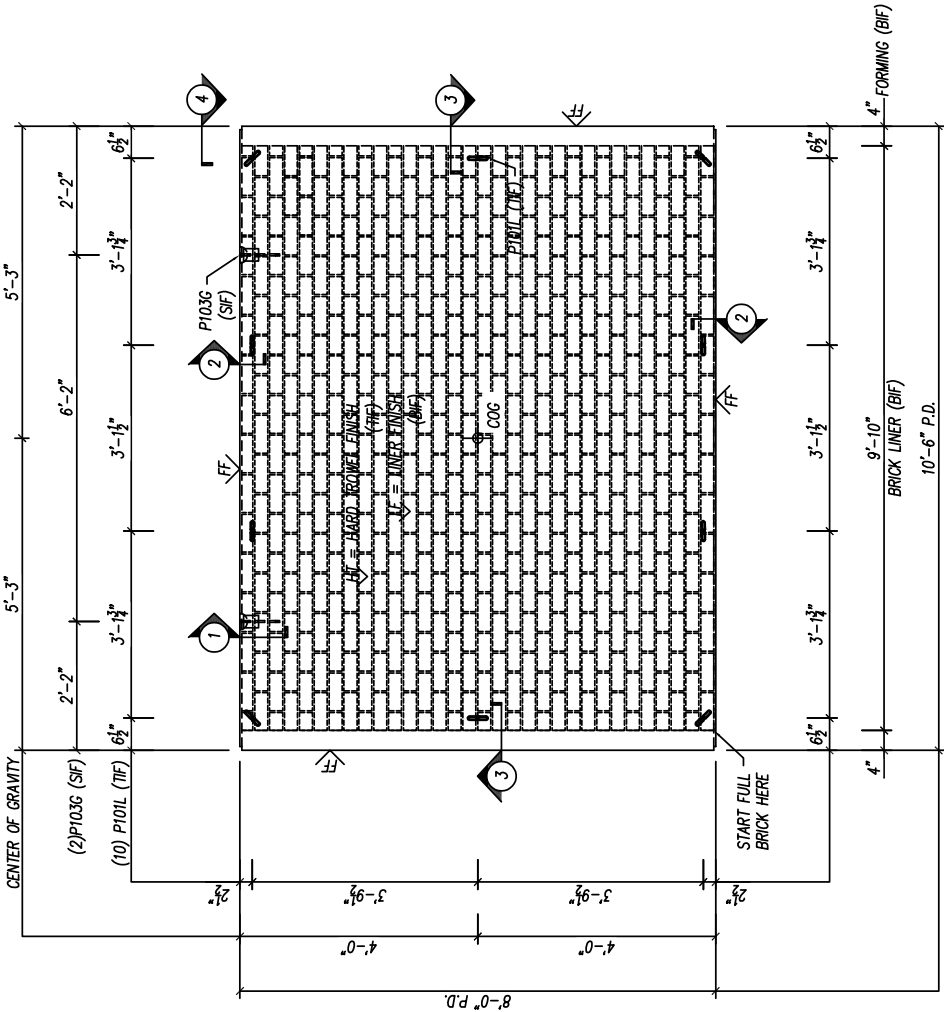

REVISIONS

REV. DATE: 00/00/00 NO REVISIONS TO DATE.



THIS DRAWING IS THE PROPERTY OF INFRASTRUCTURE PRECAST, INC. ANY USE OR DUPLICATION OF THIS DRAWING WITHOUT PRIOR AUTHORIZATION IS STRICTLY PROHIBITED.