





Structure ID: WP-03 - Wall Panel 03

P1 CVW

WALL - EASI-SET BUILDING - WP-03 - 96" x 88"

BILL OF MATERIALS		
MARK#	DESCRIPTION	QTY
P103G	2 TON RL-4 TECH ERECTION ANCHOR (795275P)	2
P101L	1/2" x 1 3/4" FLARED THIN SLAB COIL INSERT	8
4		
4		
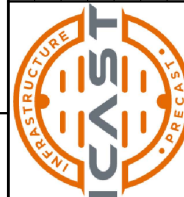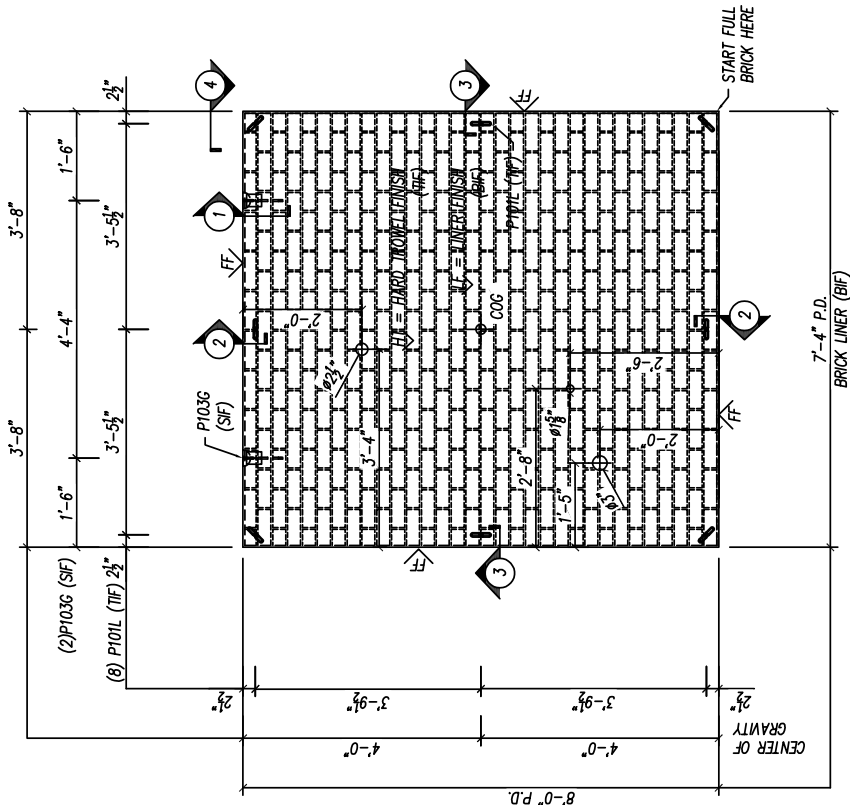

REVISIONS	
REV.  DATE: 00/00/00	NO REVISIONS TO DATE.

THIS DRAWING IS THE PROPERTY OF INFRASTRUCTURE PRECAST, INC. ANY USE OR DUPLICATION OF THIS DRAWING WITHOUT PRIOR AUTHORIZATION IS STRICTLY PROHIBITED.

Job Name: 26-2994 Morgan Co Pump Station
Job Location: Morgan County, KY
Contractor: Endesol, Inc.

Plant: Beaver Dam
8/11/2026 12:19:53 PM

Tech: J. Coppage
PC: E. Bradley





Structure ID: WP-03 - Wall Panel 03

P1 CVW WALL - EASI-SET BUILDING - WP-03 - 96" x 88"

REINFORCING SCHEDULE		
MARK #	DESCRIPTION	QTY
MK001	#3 X 3'-0"	10
MK002	#3 X 7'-2"	9
MK003	#3 X 7'-10"	10

7	6	5
---	---	---

MESH SCHEDULE		
MARK	DESCRIPTION	QTY

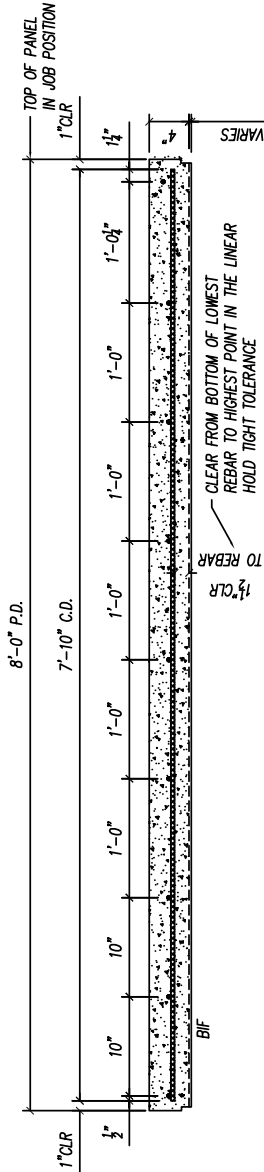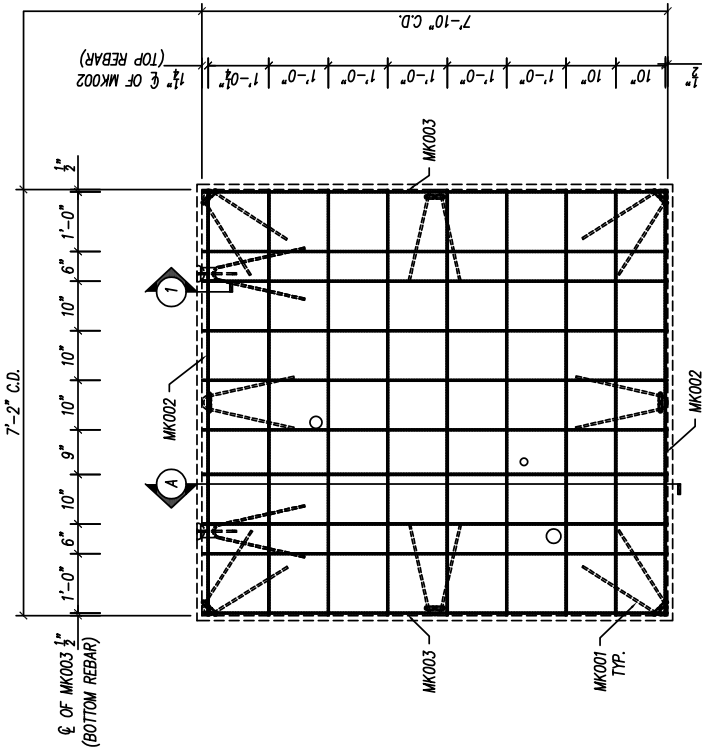

SHOP DRAWING #: MORGAN COUNTY PUMP STATION	
CUSTOMER: ENDESOL, INC.	
PROJECT: MORGAN COUNTY PUMP STATION	
STRUCTURE: WP-03	
SALES ORDER NO.: 26-2994	
PC: E. BRADLEY	
DRAWN BY: FMT	
DATE: 08/19/2026	
SCALE: NTS	
PG. WP-03 (2 OF 2)	



REVISIONS	
REV. DATE: 00/00/00	NO REVISIONS TO DATE.

THIS DRAWING IS THE PROPERTY OF INFRASTRUCTURE PRECAST, INC. ANY USE OR DUPLICATION OF THIS DRAWING WITHOUT PRIOR AUTHORIZATION IS STRICTLY PROHIBITED.