


Tech:	S. Felleisen
PC:	E. Bradley

P1	CVW
----	-----

WALL - EASI-SET BUILDING - WP-01 - 96" x 126"

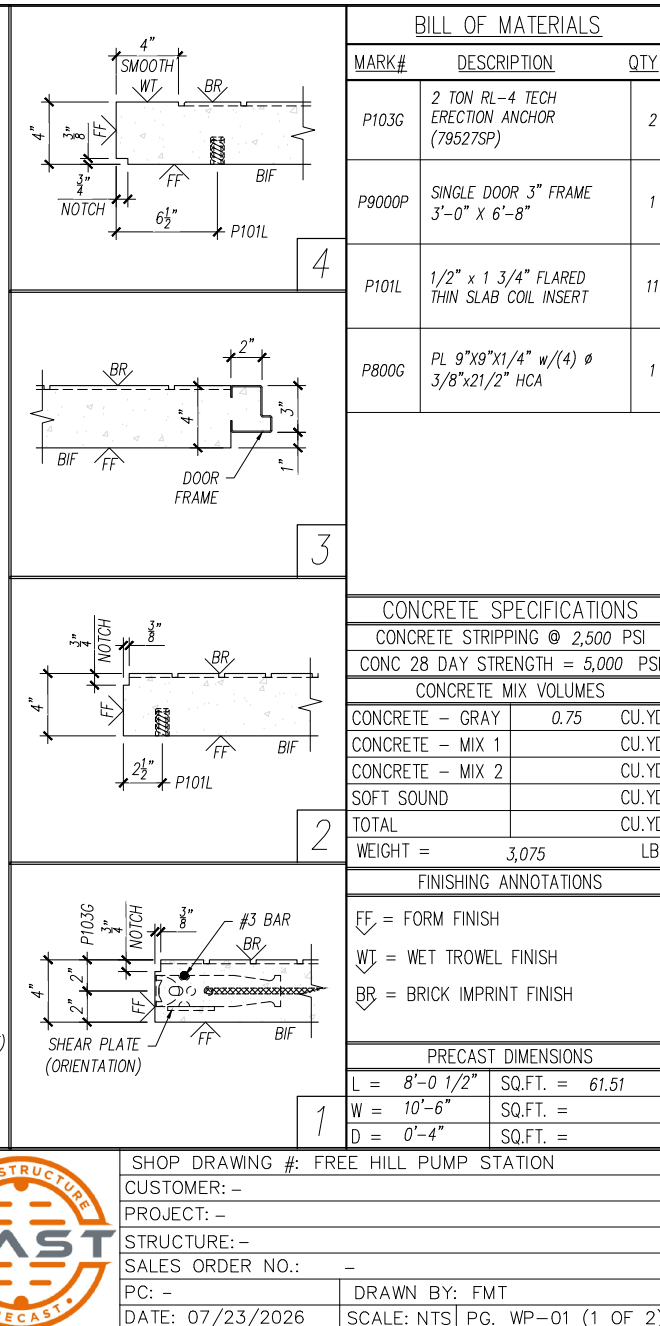

REVISIONS	
REV. <u>0</u> DATE: 00/00/00	NO REVISIONS TO DATE.



THIS DRAWING IS THE PROPERTY OF INFRASTRUCTURE PRECAST, INC. ANY USE OR DUPLICATION OF THIS DRAWING WITHOUT PRIOR AUTHORIZATION IS STRICTLY PROHIBITED.

Structure ID: QL3 - 10'x8'x8' OD Precast Building

P1 CWV





WALL - EASI-SET BUILDING - WP-01 - 96" x 126"

REINFORCING SCHEDULE

MARK#	DESCRIPTION	QTY
MK001	#3 X 3'-0" 	13
MK002	#3 X 10'-4" 	3
MK003	#3 X 5'-3" 	7
MK004	#3 X 1'-7" 	7
MK005	#3 X 7'-10 1/2" 	12
MK006	#3 X 1'-0" 	3

MESH SCHEDULE

MARK	DESCRIPTION	QTY

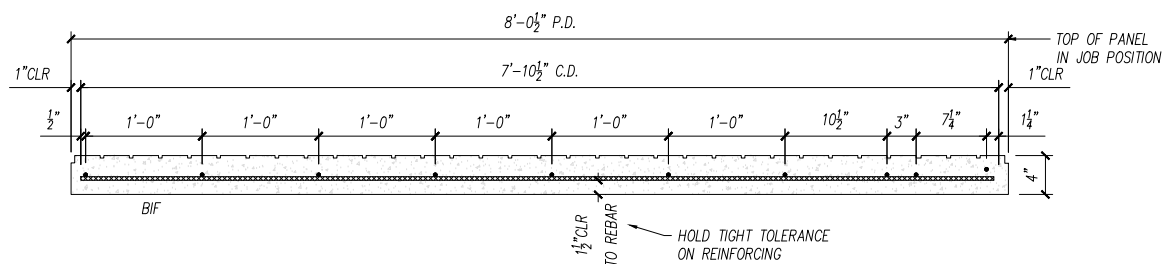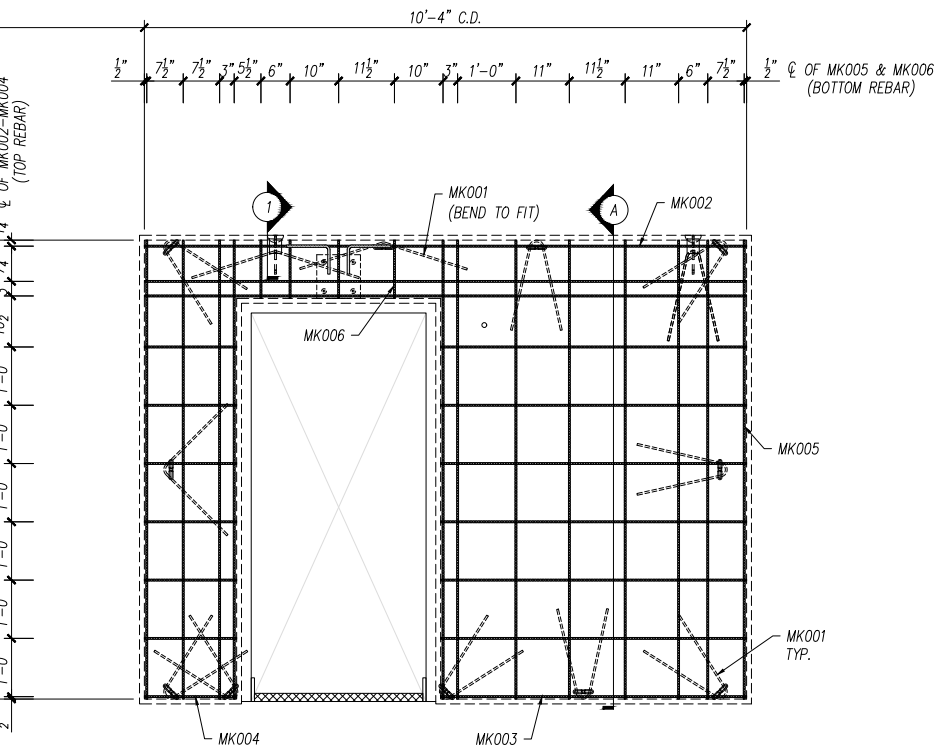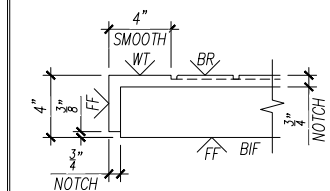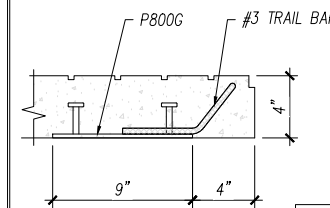

REVISIONS

REV. A DATE: 00/00/00

NO REVISIONS TO DATE.



SHOP DRAWING #: FREE HILL PUMP STATION

CUSTOMER: -

PROJECT: -

STRUCTURE: -

SALES ORDER NO.: -

PC: -

DATE: 07/23/2026

DRAWN BY: FMT

SCALE: NTS

PG. WP-01 (2 OF 2)

