

Structure ID: QL3 - 10'x8'x8' OD Precast Building

P2 CWV

WALL - EASI-SET BUILDING - WP-02 - 96" x 126"

BILL OF MATERIALS

MARK#	DESCRIPTION	QTY
P103G	2 TON RL-4 TECH ERECTION ANCHOR (79527SP)	2
P9000P	SINGLE DOOR 3" FRAME 3'-0" X 6'-8"	1
P101L	1/2" x 1 3/4" FLARED THIN SLAB COIL INSERT	11
P800G	PL 9"x9"x1/4" w/(4) ϕ 3/8"x21/2" HCA	1

CONCRETE SPECIFICATIONS






CONCRETE STRIPPING @ 2,500 PSI	
CONC 28 DAY STRENGTH = 5,000 PSI	
CONCRETE MIX VOLUMES	
CONCRETE - GRAY	0.75 CU.YD.
CONCRETE - MIX 1	CU.YD.
CONCRETE - MIX 2	CU.YD.
SOFT SOUND	CU.YD.
TOTAL	CU.YD.
WEIGHT =	3,075 LBS

FINISHING ANNOTATIONS

FF = FORM FINISH
WT = WET TROWEL FINISH
BR = BRICK IMPRINT FINISH

PRECAST DIMENSIONS

L = 8'-0 1/2"	SQ.FT. = 61.51
W = 10'-6"	SQ.FT. =
D = 0'-4"	SQ.FT. =

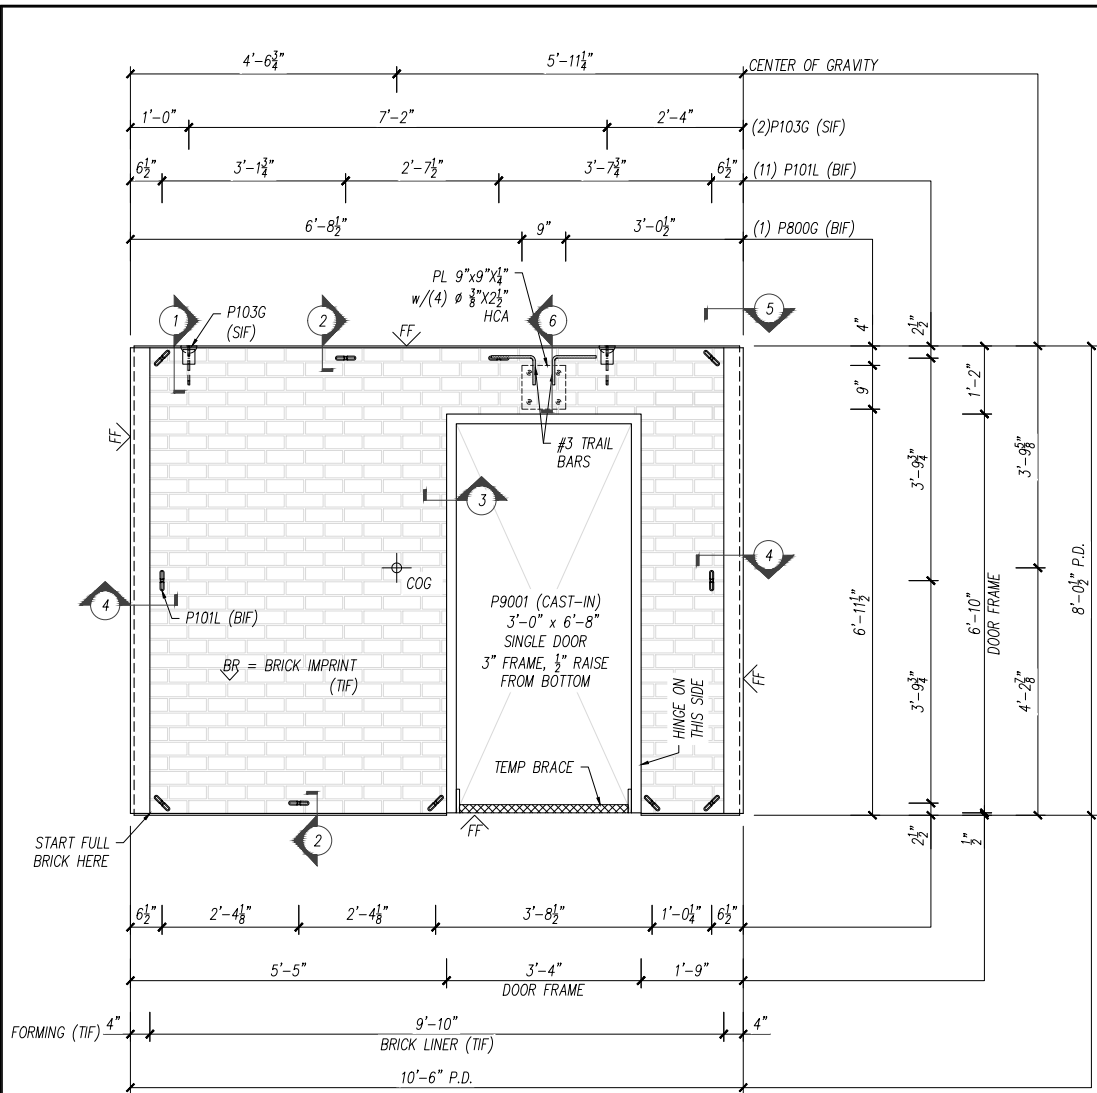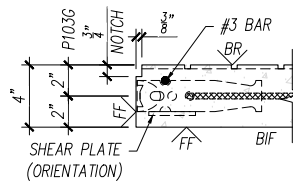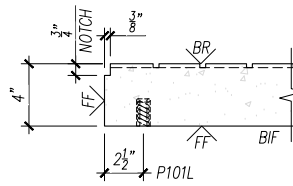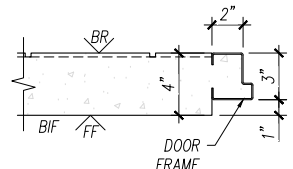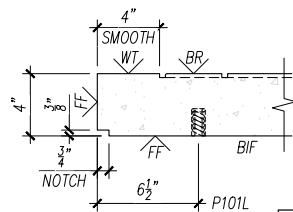

REVISIONS

REV. A	DATE: 00/00/00	NO REVISIONS TO DATE.



SHOP DRAWING #: FREE HILL PUMP STATION	
CUSTOMER: -	
PROJECT: -	
STRUCTURE: -	
SALES ORDER NO.: -	
PC: -	DRAWN BY: FMT
DATE: 07/23/2026	SCALE: NTS PG. WP-02 (1 OF 2)



Structure ID: QL3 - 10'x8'x8' OD Precast Building

P2 CWV

WALL - EASI-SET BUILDING - WP-02 - 96" x 126"







REINFORCING SCHEDULE

MARK#	DESCRIPTION	QTY
MK001	#3 X 3'-0"	13
MK002	#3 X 10'-4"	3
MK003	#3 X 5'-3"	7
MK004	#3 X 1'-7"	7
MK005	#3 X 7'-10 1/2"	12
MK006	#3 X 1'-0"	3

MESH SCHEDULE

MARK	DESCRIPTION	QTY

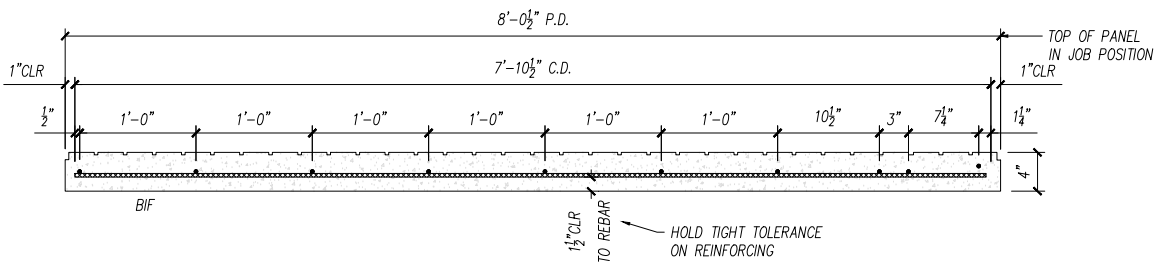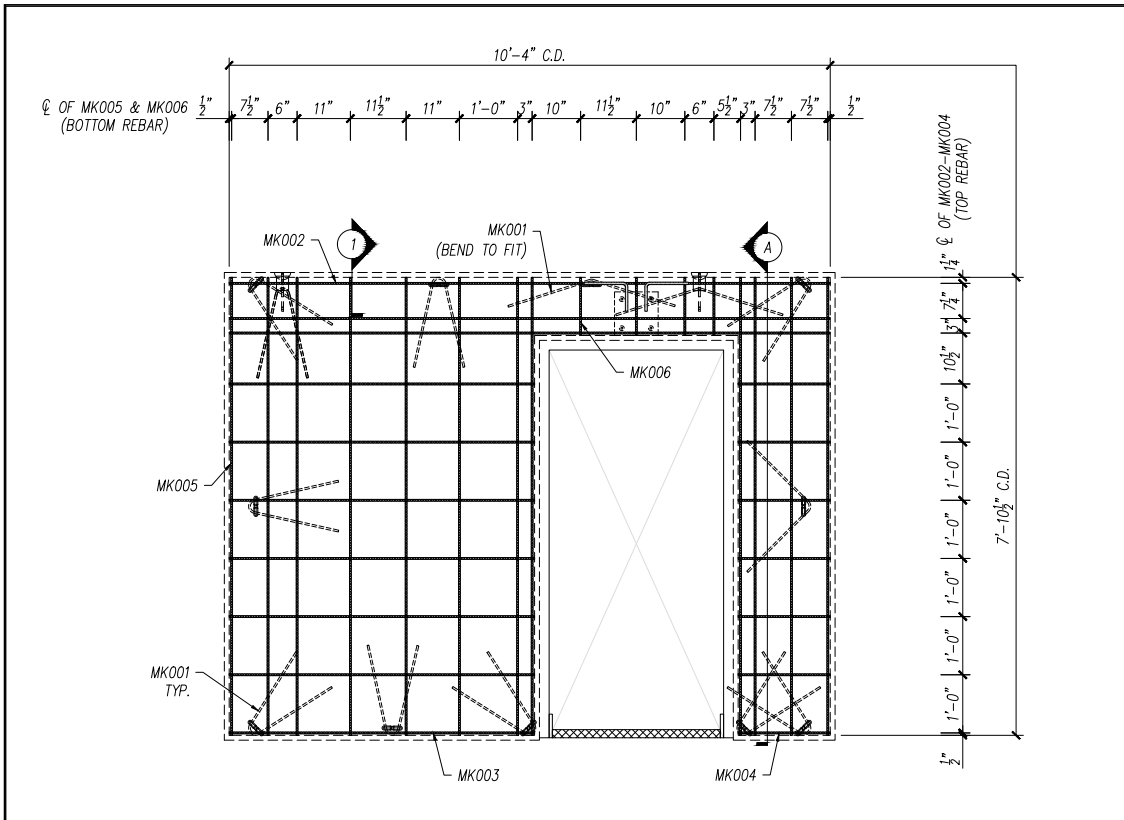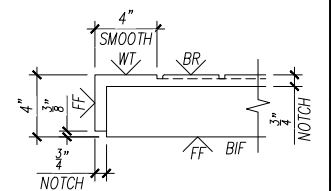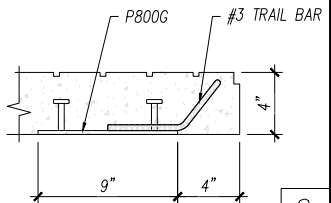

REVISIONS

REV. DATE: 00/00/00	NO REVISIONS TO DATE.



SHOP DRAWING #: FREE HILL PUMP STATION	
CUSTOMER: -	
PROJECT: -	
STRUCTURE: -	
SALES ORDER NO.: -	
PC: -	DRAWN BY: FMT
DATE: 07/23/2026	SCALE: NTS PG. WP-02 (2 OF 2)