

Structure ID: QL3 - 10'x8'x8' OD Precast Building

P3 CWV

WALL - EASI-SET BUILDING - WP-03 - 96" x 88"

BILL OF MATERIALS

MARK#	DESCRIPTION	QTY
P103G	2 TON RL-4 TECH ERECTION ANCHOR (79527SP)	2
P101L	1/2" x 1 3/4" FLARED THIN SLAB COIL INSERT	8

CONCRETE SPECIFICATIONS





CONCRETE STRIPPING @ 2,500 PSI	
CONC 28 DAY STRENGTH = 5,000 PSI	
CONCRETE MIX VOLUMES	
CONCRETE - GRAY	0.72 CU.YD.
CONCRETE - MIX 1	CU.YD.
CONCRETE - MIX 2	CU.YD.
SOFT SOUND	CU.YD.
TOTAL	CU.YD.
WEIGHT =	2,945 LBS

FINISHING ANNOTATIONS

FF = FORM FINISH
BR = BRICK IMPRINT FINISH

PRECAST DIMENSIONS

L = 8'-0 1/2"	SQ.FT. = 58.86
W = 7'-4"	SQ.FT. =
D = 0'-4"	SQ.FT. =

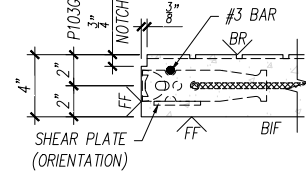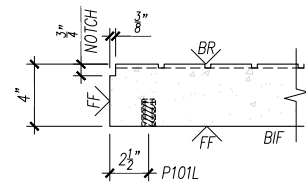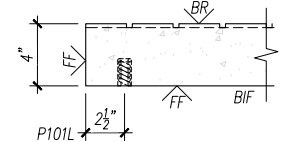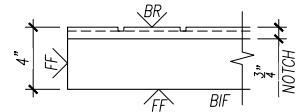

REVISIONS

REV. A DATE: 00/00/00

NO REVISIONS TO DATE.



SHOP DRAWING #: FREE HILL PUMP STATION

CUSTOMER: -

PROJECT: -

STRUCTURE: -

SALES ORDER NO.: -

PC: -

DATE: 07/23/2026

DRAWN BY: FMT

SCALE: NTS PG. WP-03 (1 OF 2)

Structure ID: QL3 - 10'x8'x8' OD Precast Building

P3 CWV



WALL - EASI-SET BUILDING - WP-03 - 96" x 88"

REINFORCING SCHEDULE

MARK#	DESCRIPTION	QTY
MK001	#3 X 3'-0" 	10
MK002	#3 X 7'-2" 	9
MK003	#3 X 7'-10 1/2" 	9

MESH SCHEDULE

MARK	DESCRIPTION	QTY
5		
6		
7		

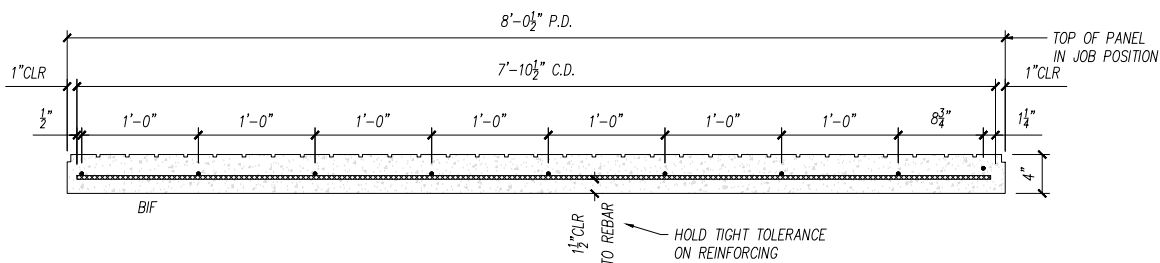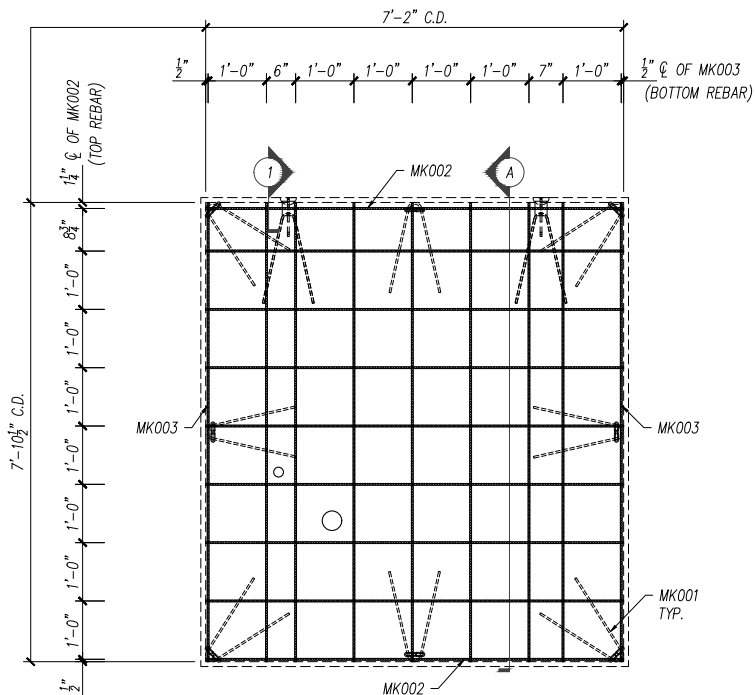

REVISIONS

REV. A DATE: 00/00/00 NO REVISIONS TO DATE.



SHOP DRAWING #: FREE HILL PUMP STATION

CUSTOMER: -

PROJECT: -

STRUCTURE: -

SALES ORDER NO.: -

PC: -

DRAWN BY: FMT

DATE: 07/23/2026

SCALE: NTS

PG. WP-03 (2 OF 2)

