

Structure ID: 20-CS-12

P2 MH144RS60

MH RISER T/G

P6) 24" - CASTING HEIGHT - 4" P5) 144" - MH FLAT TOP w/ 24" ECC Hole F/G - 18" P4) 144" - MH RISER T/G - 36" P3) 144" - MH RISER T/G - 84" P2) 144" - MH RISER T/G - 60" P1) 144" - MH MONOBASE 14F, Custom Ht T/n - 24" 1) CVSTENCILING 1) ASSEMBLY REQUIRED - BRACKETS ONLY 4) 144" - Conseal CS-102 1.00" 2) Hole - 44	0 lb 24911 lb 19370 lb 41809 lb 32283 lb 39578 lb 0 lb 0 lb 0 lb 0 lb ----- Structure Total: 157950 lb
--	---

Structure Notes:
 4" CASTING BY OTHERS

LIFTING ANCHORS TO BE INSTALLED ON THE OUTSIDE OF THE STRUCTURE



ICAST TO INSTALL BRACKETS ONLY

CONTECH'S LOGO AS WELL AS THE INLET AND OUTLET MUST BE STENCILED ONTO THE STRUCTURE


Rim: 866.5' Rim to Invert: 10.35' Slack: 6.236" Sump: 108.036" Step Position:

Position	Elev	Angle	Ext. (cw)	Pipe	Pipe OD	Connector	Hole	Horz Size	Up (L)	Offset
Invert 1										
Invert 2										
Invert 3										
Invert 4										
Invert 5										
Invert 6										
Invert 7										
Invert 8										

RIGHT-SIDE UP VIEW (int. dimensions)

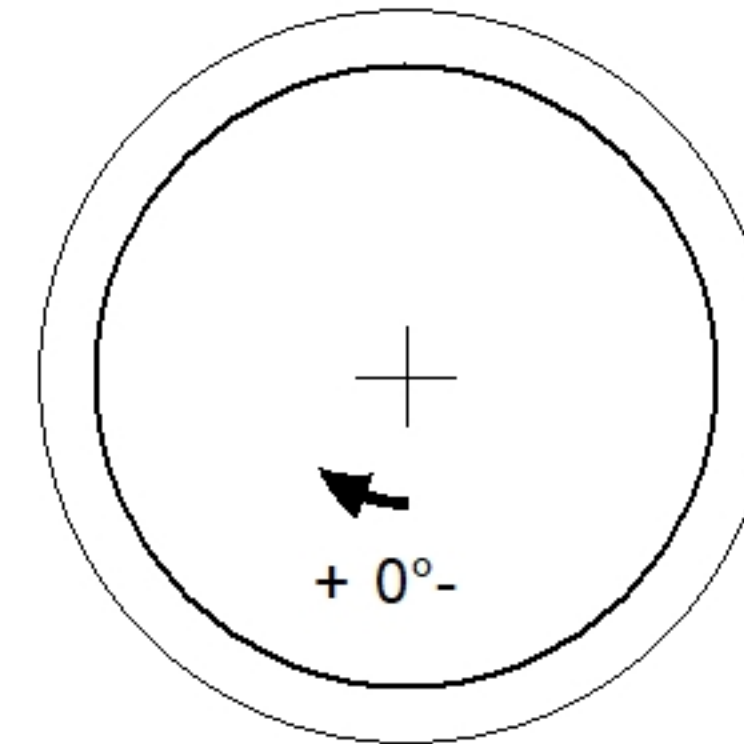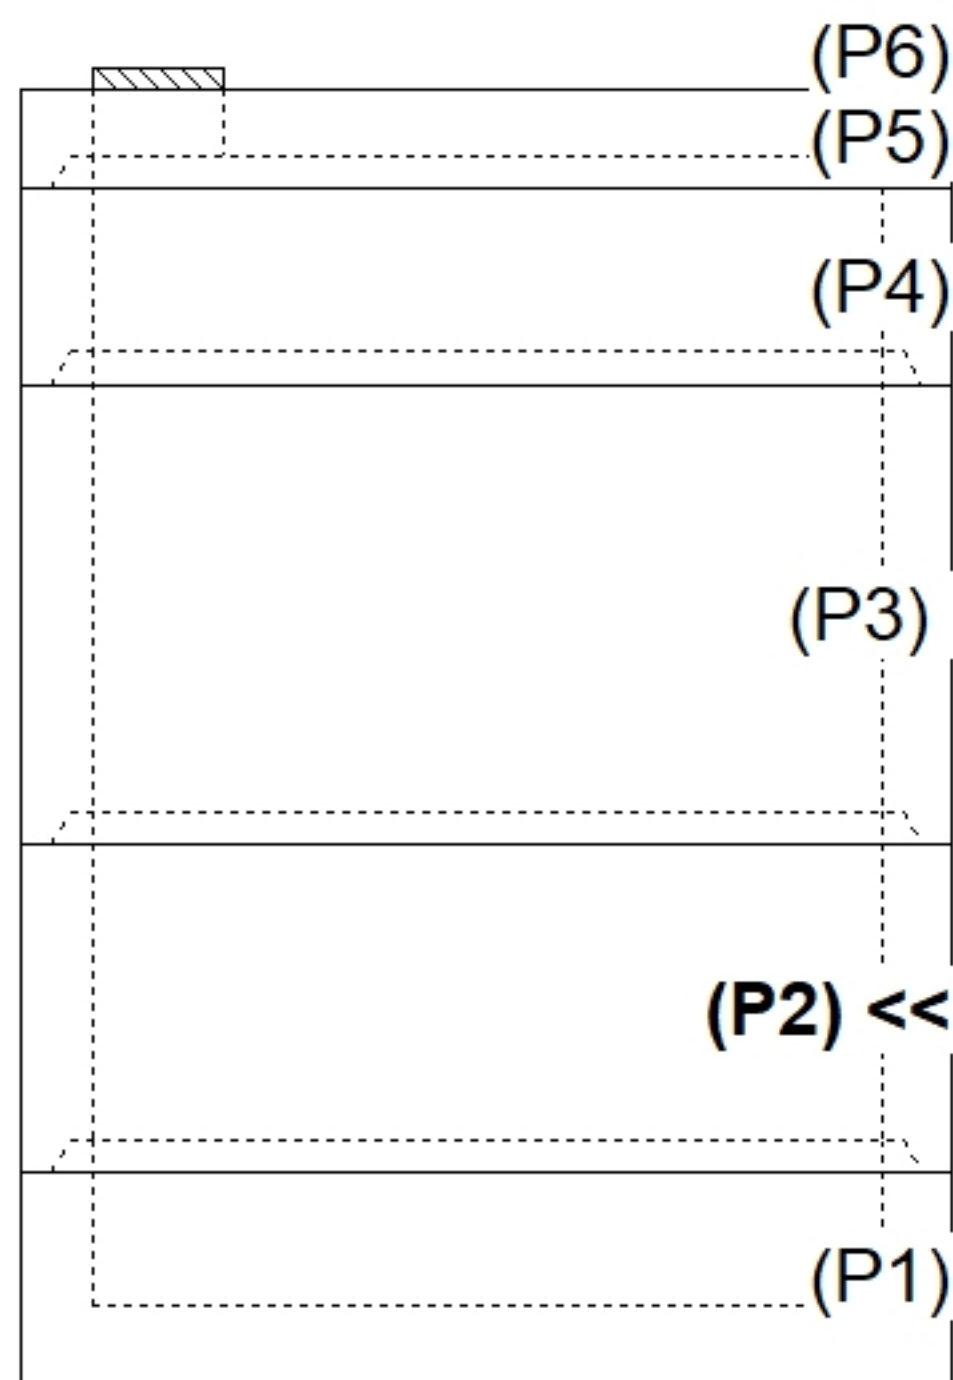

INSIDE WALL DIMENSIONS

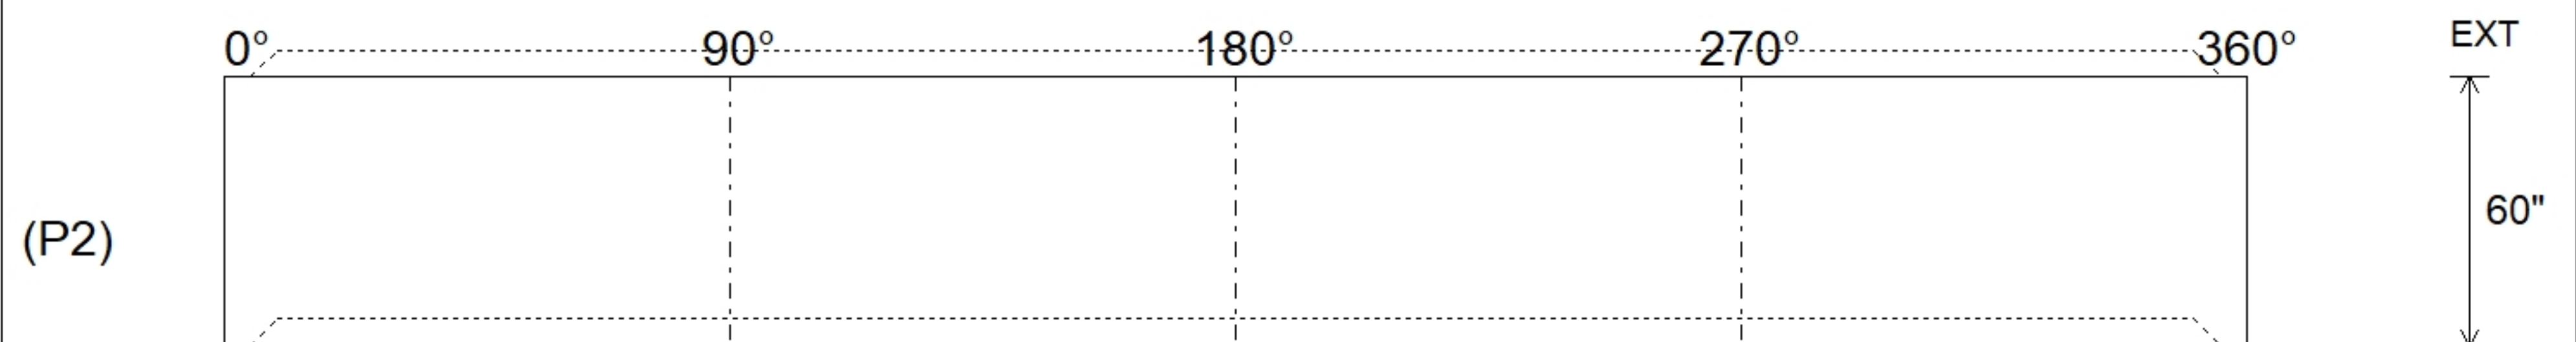

Coating (Int):	Seam Up: Tongue Seam Dn: Groove	Wall Thickness: 13" Floor Height: 0"	Height (Int): 60" Height (Ext): 60"	Weight (Net): 32283 lb Volume (Net): 8.25cu.yd
----------------	------------------------------------	---	--	---