



GENERAL NOTES:


1. MANUFACTURED TO ASTM C-913 (LATEST REVISION)
2. CONCRETE: 5,000 PSI AT 28 DAYS
3. REINFORCEMENT - MIN. 1½" REBAR CLEARANCE:
 - TOP MAT: PER ATTACHED DWG 252_BASE_TOP_MAT
 - BOTTOM MAT: PER ATTACHED DWG 252_BASE_BOTTOM_MAT
4. WEIGHTS: 11,502 LBS

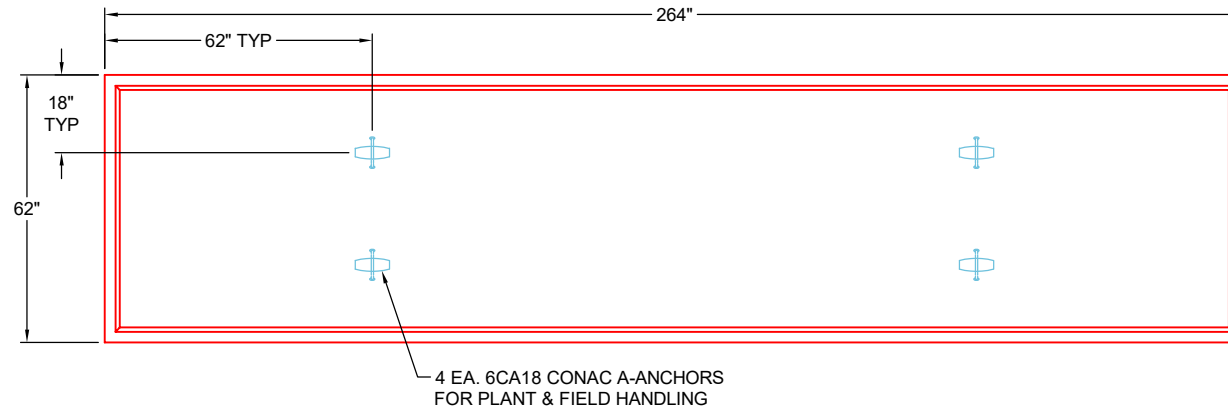

**PLAN VIEW
(RIGHT SIDE UP)**

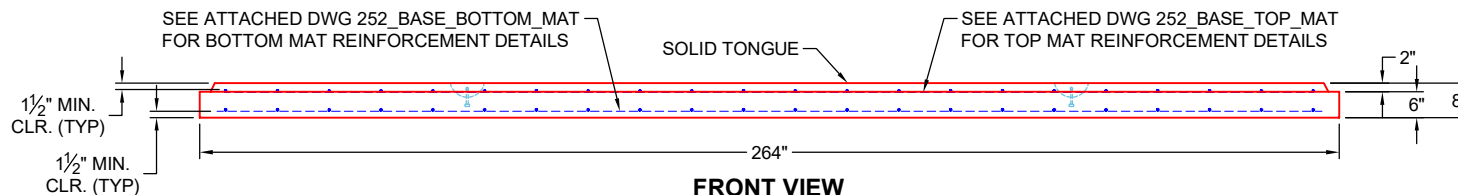

**FRONT VIEW
(RIGHT SIDE UP)**

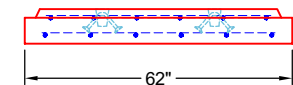

**SIDE VIEW
(RIGHT SIDE UP)**

PRODUCTION WORK ORDER

PRODUCT I.D.: CVBS

DESCRIPTION: 62" X 264" X 8" SEPARATE BASE SLAB

**QUALITY CONTROL CHECKLIST**

- ☐ ALL DIMENSIONS CORRECT.
- ☐ LIFTERS INSTALLED.
- ☐ CORRECT THICKNESS.
- ☐ REINFORCING CORRECT.
- ☐ FINISH ON SLAB SURFACE UNIFORM.
- ☐ OUTSIDE TOP EDGE TROWELLED.
- ☐ SOLID TONGUE JOINT INSTALLED.

PRODUCT VIEW: RIGHT SIDE UP

CUSTOMER: ENDESOL, INC.

PLANT: BEAVER DAM, KY

PROJECT: 6-25 691254033

WEIGHT: 11,502 LBS

STRUCTURE: 2-61620 1 (EFX-60 21 PN VAULT)

TOP SECTION JOINT: N / A

ORDER NO: 26-1620

BASE SECTION JOINT: SOLID TONGUE

PE: J.H. ROSS

DRAWING: J. HORSLEY

QC CHECK INITIALS:

DATE: 04/24/26

SCALE: NTS


PG. 1 OF 1

4

3

2

1

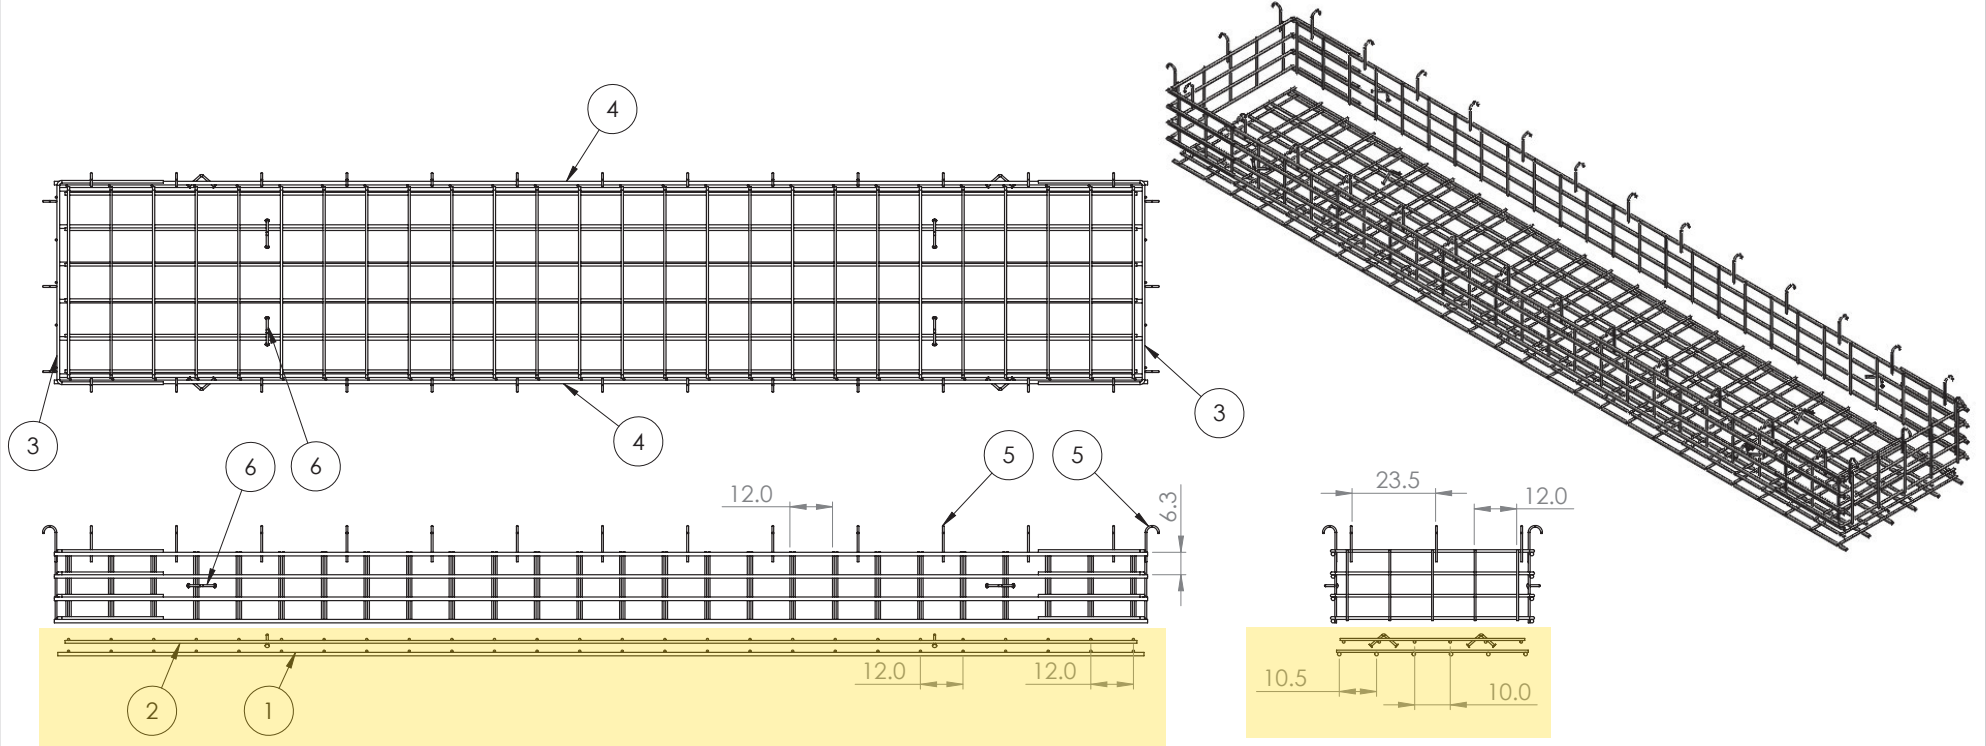

ITEM NO.	PART NUMBER	Qty.
1	252_Base_Bottom Mat	1
2	252_Base_Top Mat	1
3	Short Wall	2
4	252_ADJ_Long Wall	2
5	#4 0904J	32
6	6CA18	8

NOTES:

1. Rebar: #5, #6, #8 A614 Grade 60
2. All Rebar to have 1.5" Cover Minimum

PROPRIETARY AND CONFIDENTIAL
THE INFORMATION CONTAINED IN THIS
DRAWING IS THE SOLE PROPERTY OF
ENDESOL INC. ANY REPRODUCTION IN
PART OR AS A WHOLE WITHOUT THE
WRITTEN PERMISSION OF
ENDESOL INC. IS PROHIBITED.

		UNLESS OTHERWISE SPECIFIED:		NAME	DATE
		DIMENSIONS ARE IN INCHES		DRAWN	CMJ 3-25-16
		TOLERANCES:		CHECKED	JHR 3-25-16
		FRACTIONAL 1/8"		ENG APPR.	XXXX XXXX
		TWO PLACE DECIMAL .13		MFG APPR.	XXXX XXXX
		THREE PLACE DECIMAL .125		Q.A.	XXXX XXXX
		INTERPRET GEOMETRIC TOLERANCING PER:		COMMENTS:	
		MATERIAL			
		Rebar A614 G60			
		FINISH			
		MILL			
NEXT ASSY	USED ON	APPLICATION	DO NOT SCALE DRAWING		

ENDESOLTITLE:
EFX-60 Adjustable
Section Rebar LayoutSIZE DWG. NO. REV
B EFX-60 ADJ Rebar **X1**

SCALE: 1:50 WEIGHT: SHEET 1 OF 1

4

3

2

1

4

3

2

1

ITEM NO.	PART NUMBER	DESCRIPTION	QTY.
1	#8_256.0	#8 Rebar	6
2	#5_54.0	#5 Rebar	22

#5 Rebar

#8 Rebar

256.0

54.0

12.0 - TYP.

10.5 - TYP.



981 W. 7th Street
Beaver Dam, KY
42320
P 270-363-2238
F 270-363-2234
iCastinc.com

DIMENSIONS ARE IN INCHES
TOLERANCES:
FRACTIONAL: $\pm$
ANGULAR: MACH: $\pm$ BEND: $\pm$
DECIMAL: $\pm$ 0.5"

MATERIAL

FINISH

DO NOT SCALE DRAWING

	NAME	DATE
DRAWN	CMJ	8/3/20
CHECKED	JHR	8/3/20
ENG APPR.		
MFG APPR.		
Q.A.		
COMMENTS:		

SIZE DWG. NO. REV.
B 252_Base_Bottom Mat
SCALE: 1:50 WEIGHT: SHEET 1 OF 1

4

3

2

1

B

A


4

3

2

1

ITEM NO.	PART NUMBER	DESCRIPTION	QTY.
1	#6_252.0	#6 Rebar	6
2	#5_52.0	#5 Rebar	22

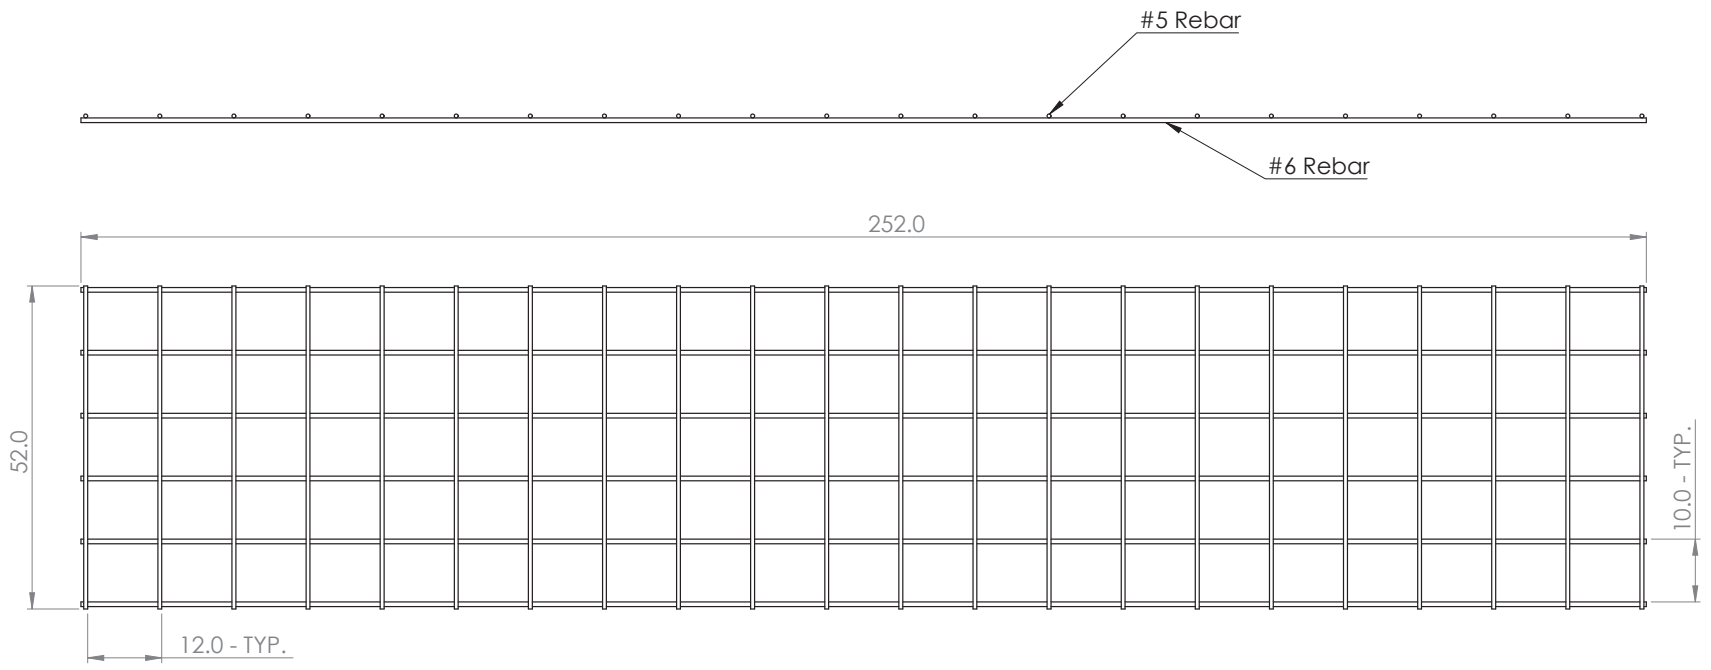

981 W. 7th Street
Beaver Dam, KY
42320
P 270-363-2238
F 270-363-2234
iCastinc.com

DIMENSIONS ARE IN INCHES
TOLERANCES:
FRACTIONAL ±
ANGULAR: MACH ± BEND ±
DECIMAL ± 0.5"

MATERIAL

FINISH

DO NOT SCALE DRAWING

	NAME	DATE
DRAWN	CMJ	8/3/20
CHECKED	JHR	8/3/20
ENG APPR.		
MFG APPR.		
Q.A.		
COMMENTS:		

SIZE DWG. NO. **B** 252_Base_Top Mat REV.
SCALE: 1/50 WEIGHT: SHEET 1 OF 1