



**GENERAL NOTES:**

1. MANUFACTURED TO ASTM C-913 (LATEST REVISION)
2. CONCRETE: 5,000 PSI AT 28 DAYS
3. REINFORCEMENT - MIN. 1½" REBAR CLEARANCE:  
 - TOP MAT: PER ATTACHED DWG 252\_BASE\_TOP\_MAT  
 - BOTTOM MAT: PER ATTACHED DWG 252\_BASE\_BOTTOM\_MAT
4. WEIGHTS: 11,502 LBS

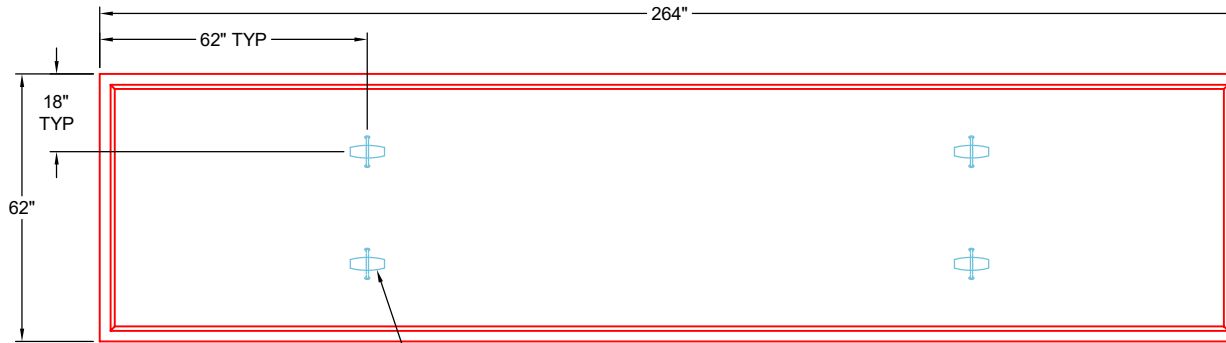


4 EA. 6CA18 CONAC A-ANCHORS FOR PLANT & FIELD HANDLING


**PLAN VIEW  
(RIGHT SIDE UP)**

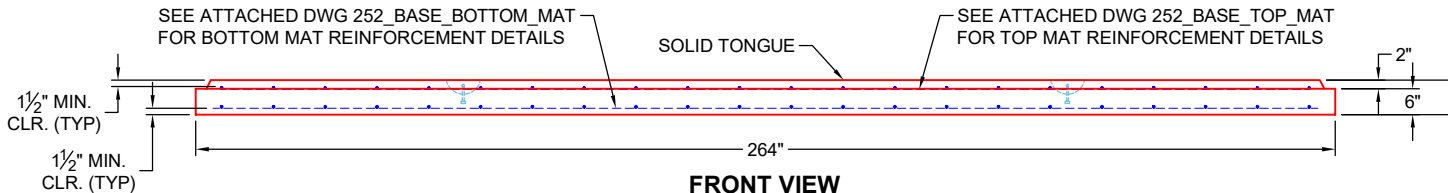

**FRONT VIEW  
(RIGHT SIDE UP)**

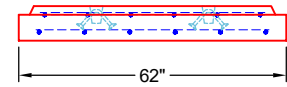

**SIDE VIEW  
(RIGHT SIDE UP)**



<b>PRODUCTION WORK ORDER</b>		PRODUCT I.D.: CVBS	DESCRIPTION: 62" X 264" X 8" SEPARATE BASE SLAB		
	<b>QUALITY CONTROL CHECKLIST</b> <input type="checkbox"/> ALL DIMENSIONS CORRECT. <input type="checkbox"/> LIFTERS INSTALLED. <input type="checkbox"/> CORRECT THICKNESS. <input type="checkbox"/> REINFORCING CORRECT. <input type="checkbox"/> FINISH ON SLAB SURFACE UNIFORM. <input type="checkbox"/> OUTSIDE TOP EDGE TROWELLED. <input type="checkbox"/> SOLID TONGUE JOINT INSTALLED.	PRODUCT VIEW: RIGHT SIDE UP	CUSTOMER: ENDESOL, INC.		
		PLANT: BEAVER DAM, KY	PROJECT: 4-23 691254775		
		WEIGHT: 11,502 LBS	STRUCTURE: 2-61618 2 (EFX-60 21 PN VAULT)		
		TOP SECTION JOINT: N / A	ORDER NO: 26-1618		
		BASE SECTION JOINT: SOLID TONGUE	PE: J.H. ROSS	DRAWING: J. HORSLEY	
		QC CHECK INITIALS:	DATE: 04/24/26	SCALE: NTS	PG. 1 OF 1

4

3

2

1

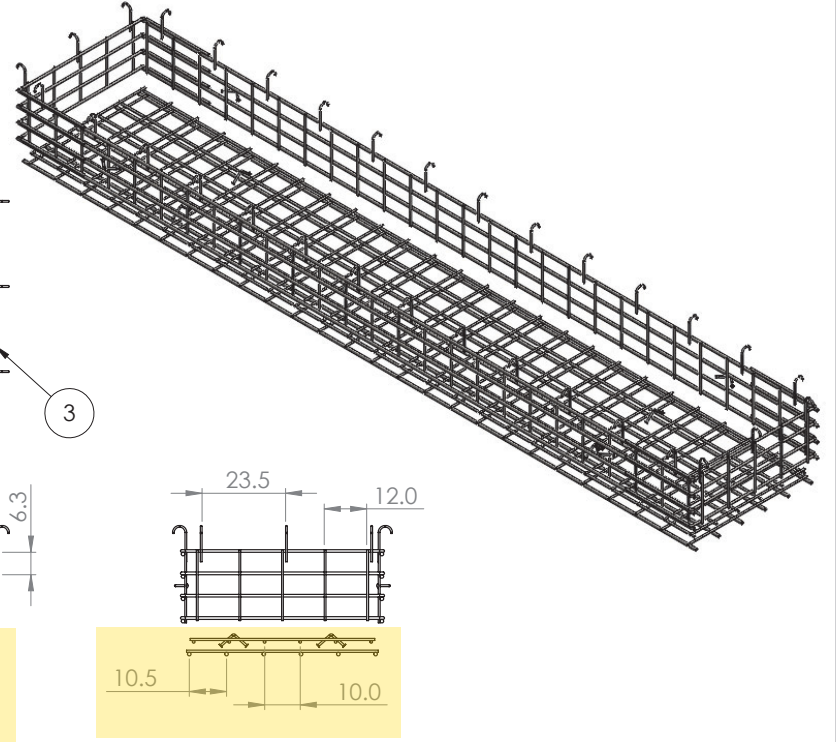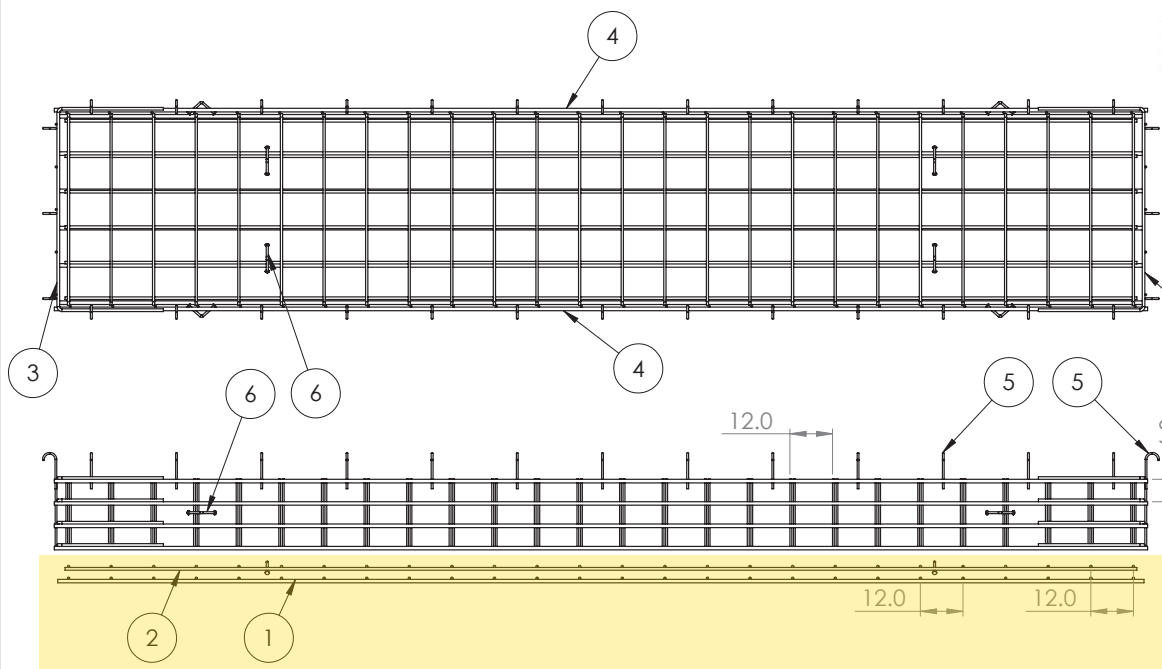

ITEM NO.	PART NUMBER	Qty.
1	252_Base_Bottom Mat	1
2	252_Base_Top Mat	1
3	Short Wall	2
4	252_ADJ_Long Wall	2
5	#4 0904J	32
6	6CA18	8

NOTES:

1. Rebar: #5, #6, #8 A614 Grade 60
2. All Rebar to have 1.5" Cover Minimum

**PROPRIETARY AND CONFIDENTIAL**  
 THE INFORMATION CONTAINED IN THIS DRAWING IS THE SOLE PROPERTY OF ENDESOL INC. ANY REPRODUCTION IN PART OR AS A WHOLE WITHOUT THE WRITTEN PERMISSION OF ENDESOL INC. IS PROHIBITED.

		UNLESS OTHERWISE SPECIFIED:	NAME	DATE	<b>ENDESOL</b>	
		DIMENSIONS ARE IN INCHES	DRAWN	CMJ		3-25-16
		TOLERANCES:	CHECKED	JHR		3-25-16
		FRACTIONAL 1/8"	ENG APPR.	XXXX		XXXX
		TWO PLACE DECIMAL .13	MFG APPR.	XXXX	XXXX	
		THREE PLACE DECIMAL .125	Q.A.	XXXX	XXXX	
		INTERPRET GEOMETRIC TOLERANCING PER:	COMMENTS:			
		MATERIAL	Rebar A614 G60			
		FINISH	MILL			
NEXT ASSY	USED ON	APPLICATION	DO NOT SCALE DRAWING			
		TITLE:		EFX-60 Adjustable Section Rebar Layout		
SIZE	DWG. NO.	REV				
<b>B</b>	EFX-60 ADJ Rebar	<b>X1</b>				
SCALE: 1:50		WEIGHT:	SHEET 1 OF 1			

4

3

2

1

B

B

A

A



4

3

2

1

ITEM NO.	PART NUMBER	DESCRIPTION	QTY.
1	#8_256.0	#8 Rebar	6
2	#5_54.0	#5 Rebar	22

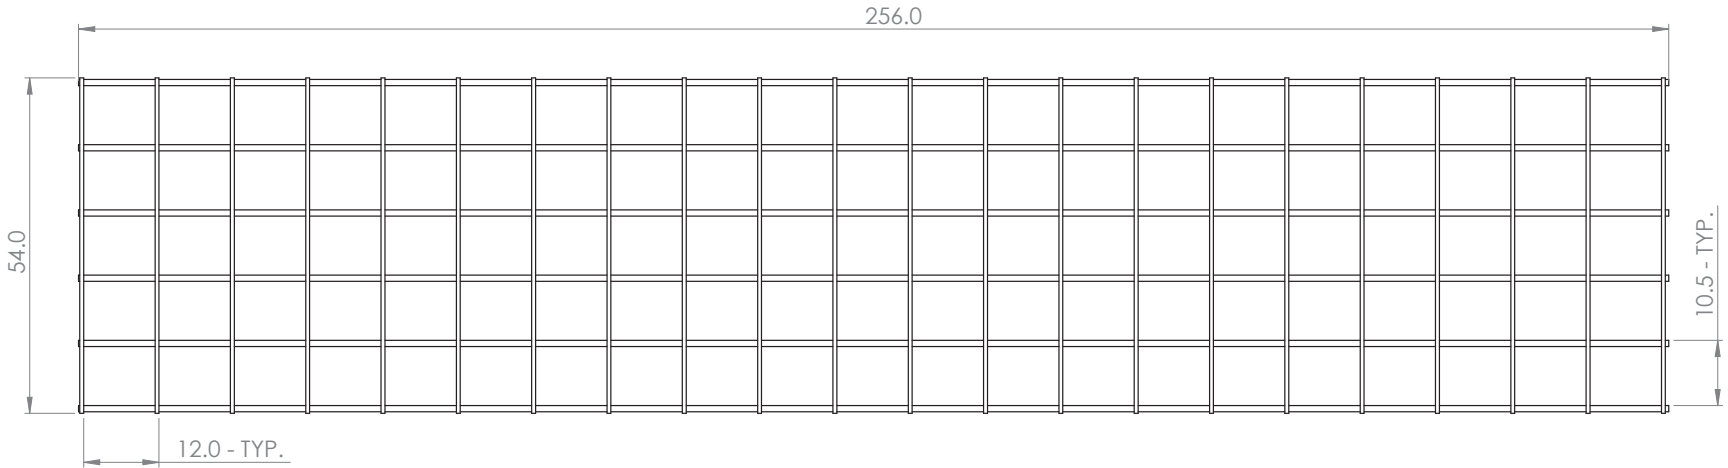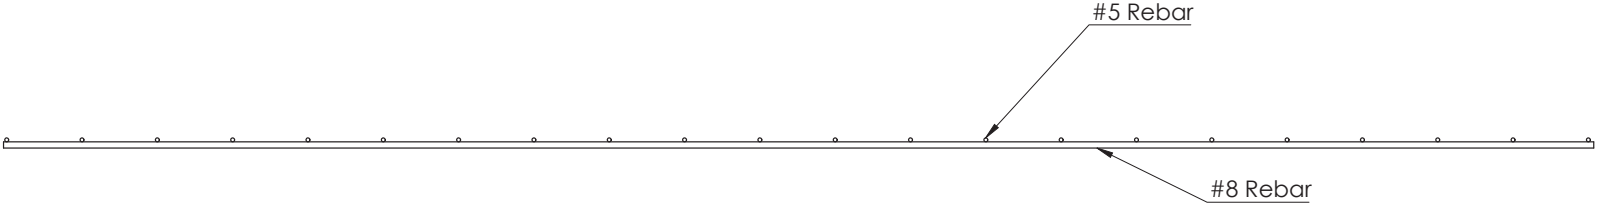

981 W. 7th Street  
 Beaver Dam, KY  
 42320  
 P 270-363-2238  
 F 270-363-2234  
 iCastinc.com

DIMENSIONS ARE IN INCHES  
 TOLERANCES:  
 FRACTIONAL ±  
 ANGULAR: MACH ± BEND ±  
 DECIMAL ± 0.5"

	NAME	DATE
DRAWN	CMJ	8/3/20
CHECKED	JHR	8/3/20
ENG APPR.		
MFG APPR.		
Q.A.		
COMMENTS:		

**PROPRIETARY AND CONFIDENTIAL**  
 THE INFORMATION CONTAINED IN THIS DRAWING IS THE SOLE PROPERTY OF  
 INFRASTRUCTURE PRECAST INC. (iCast). ANY REPRODUCTION IN PART OR  
 AS A WHOLE WITHOUT THE WRITTEN PERMISSION OF iCast IS PROHIBITED.

MATERIAL  
 FINISH  
 DO NOT SCALE DRAWING

SIZE DWG. NO. REV.  
**B** 252\_Base\_Bottom Mat  
 SCALE: 1:50 WEIGHT: SHEET 1 OF 1

4

3

2

1

B

B

A

A


4

3

2

1

ITEM NO.	PART NUMBER	DESCRIPTION	QTY.
1	#6_252.0	#6 Rebar	6
2	#5_52.0	#5 Rebar	22

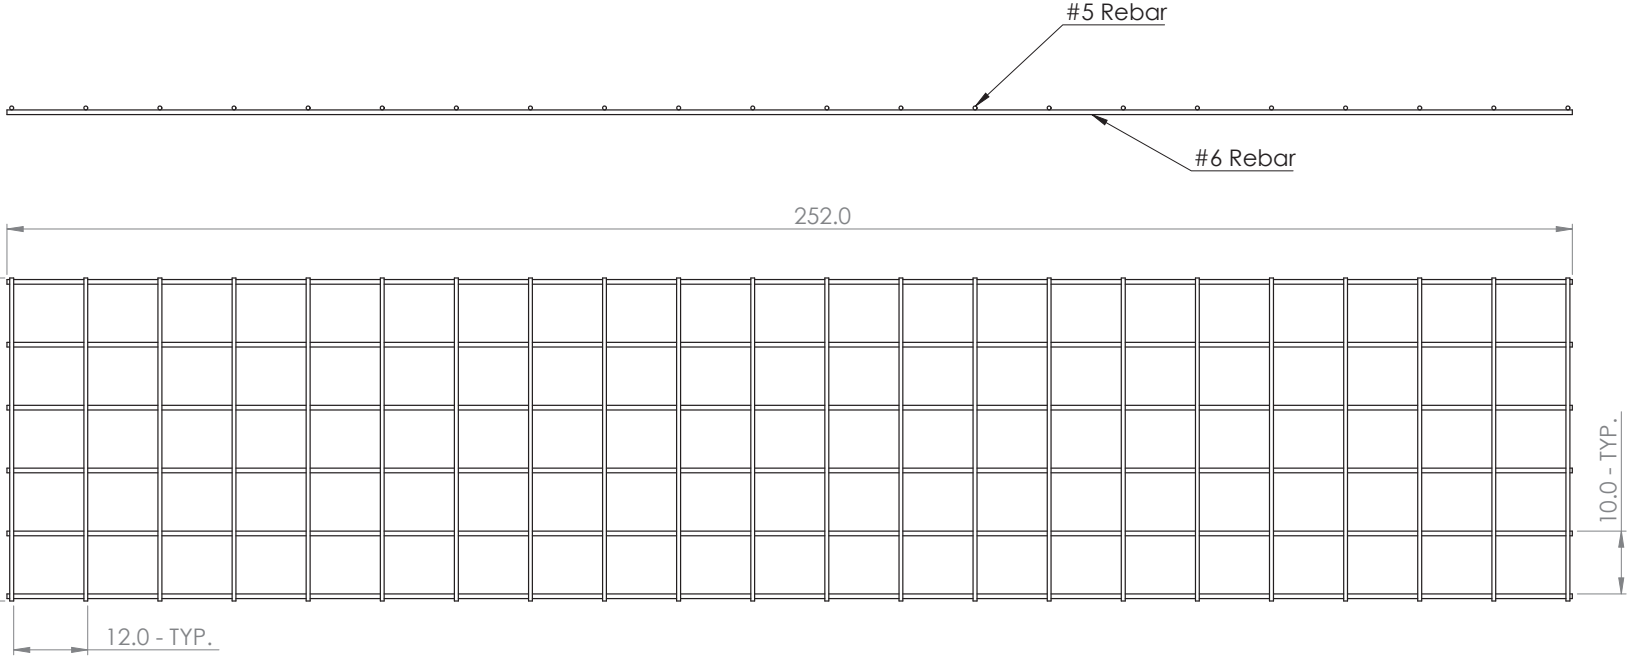

B

B

A


A

4

3

2

1

 <p><b>981 W. 7th Street</b> Beaver Dam, KY 42320 P 270-363-2238 F 270-363-2234 iCastinc.com</p> <p><b>PROPRIETARY AND CONFIDENTIAL</b> THE INFORMATION CONTAINED IN THIS DRAWING IS THE SOLE PROPERTY OF INFRASTRUCTURE PRECAST INC. (iCast). ANY REPRODUCTION IN PART OR AS A WHOLE WITHOUT THE WRITTEN PERMISSION OF iCast IS PROHIBITED.</p>	DIMENSIONS ARE IN INCHES TOLERANCES: FRACTIONAL: ± ANGULAR: MACH ± BEND ± DECIMAL: ± 0.5"		<table border="1"> <tr><th>NAME</th><th>DATE</th></tr> <tr><td>C.M.J.</td><td>8/3/20</td></tr> <tr><td>J.H.R.</td><td>8/3/20</td></tr> <tr><td> </td><td> </td></tr> <tr><td> </td><td> </td></tr> <tr><td> </td><td> </td></tr> </table>	NAME	DATE	C.M.J.	8/3/20	J.H.R.	8/3/20						
	NAME	DATE													
	C.M.J.	8/3/20													
	J.H.R.	8/3/20													
<table border="1"> <tr><td>DRAWN</td><td>C.M.J.</td></tr> <tr><td>CHECKED</td><td>J.H.R.</td></tr> <tr><td>ENG APPR.</td><td> </td></tr> <tr><td>MFG APPR.</td><td> </td></tr> <tr><td>Q.A.</td><td> </td></tr> </table>	DRAWN	C.M.J.	CHECKED	J.H.R.	ENG APPR.		MFG APPR.		Q.A.		COMMENTS:				
DRAWN	C.M.J.														
CHECKED	J.H.R.														
ENG APPR.															
MFG APPR.															
Q.A.															
MATERIAL:	FINISH:														
DO NOT SCALE DRAWING	SCALE: 1:50														
SIZE: <b>B</b>		DWG. NO.: <b>252_Base_Top Mat</b>	REV.:												
SHEET 1 OF 1		WEIGHT:													