


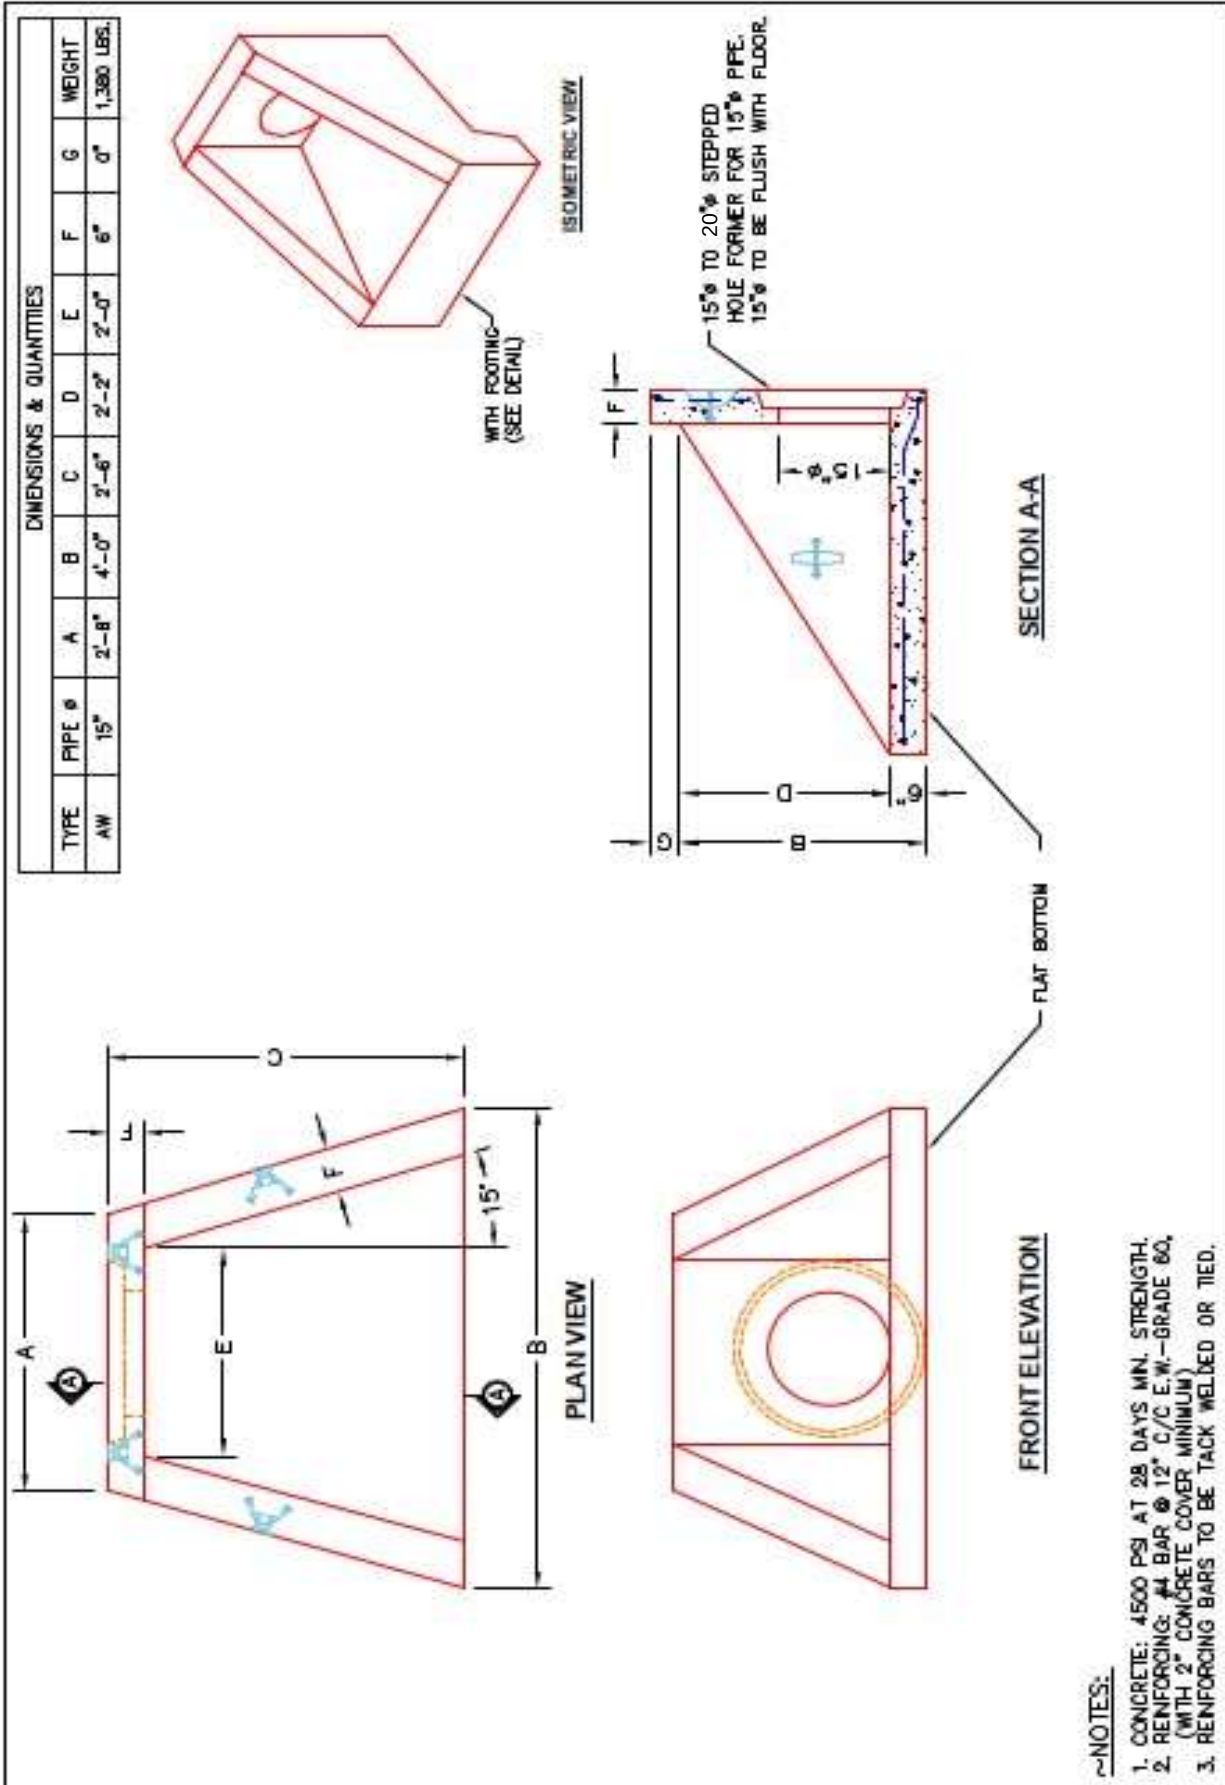

Structure ID: 3 HW

P1 HWA15F

15" - HW AW w/FLAT BOTTOM F/F



Job Name: 26-2217 Kroger COB  
Job Location: Bowling Green, KY  
Contractor: Stewart Richey

Plant: Beaver Dam

7/21/2026 8:12:41 AM

Tech: J. Coppage

PC: T. Lewis



Structure ID: QL5 MMV

P1 BX072090-06W08F-BAVF

BOX BASE 6inW, 8inF, Variable Ht

- P3) 24" x 24" - HATCH (CAST FLUSH) - 3"  
P2) 72" x 90" - BX FLAT LID 6"W w/24"x24" HATCH - 8"  
P1) 72" x 90" - BOX BASE 6inW, 8inF, Variable Ht - 96"  
1) This Structure Includes a Cast-in Item - 24" x 24" Hatch  
1) JOINT WRAP - 0.065"x6"x50' CONSEAL CS212  
1) JOINT WRAP PRIMER - CONSEAL CS-75 (1 gal.)  
1) HATCH (Alum.) - HALLIDAY H1W 24"x24"  
1) SECONDARY POUR - WALLS  
2) PSX - 12M NYLO  
7) MH Step ML-10-TDS-NCR - 10"

FIRST POUR DRAWING

Structure Total: 28174 lb



Structure Notes:

1. HALLIDAY H1W 24" X 24" HATCH BY ICAST.
  2. HATCH TO BE CAST INTO THE TOP SLAB.
  3. PER ASTM C913 SPECIFICATIONS.
  4. CONCRETE = 4,000 PSI AT 28 DAYS.
  5. REINFORCING PER ASTM A615 (GRADE 60).
- TOP SLAB (As .62) #5 BARS AT 6" C.C.E.W.  
- WALLS (As .31) #5 BARS AT 8" C.C.E.W.  
- FLOOR (As .31) #5 BARS AT 8" C.C.E.W.

Rim: 547.24' Rim to Invert: 7.24' Slack: 0.88" Sump: 18" Step Position: 90

| Position | Elev | Angle | Ext. (cw) | Pipe  | Pipe OD | Connector    | Hole | Horz Size | Up ( ) | Offset |
|----------|------|-------|-----------|-------|---------|--------------|------|-----------|--------|--------|
| Invert 1 | 540' | 270°  | 51"       | 8" DI | 9"      | PSX 12M NYLO | 12"  | 12"       | 16"    | 0"     |
| Invert 2 | 540' | 90°   | 51"       | 8" DI | 9"      | PSX 12M NYLO | 12"  | 12"       | 16"    | 0"     |
| Invert 3 |      |       |           |       |         |              |      |           |        |        |
| Invert 4 |      |       |           |       |         |              |      |           |        |        |
| Invert 5 |      |       |           |       |         |              |      |           |        |        |
| Invert 6 |      |       |           |       |         |              |      |           |        |        |
| Invert 7 |      |       |           |       |         |              |      |           |        |        |
| Invert 8 |      |       |           |       |         |              |      |           |        |        |

RIGHT-SIDE UP VIEW (int. dimensions)

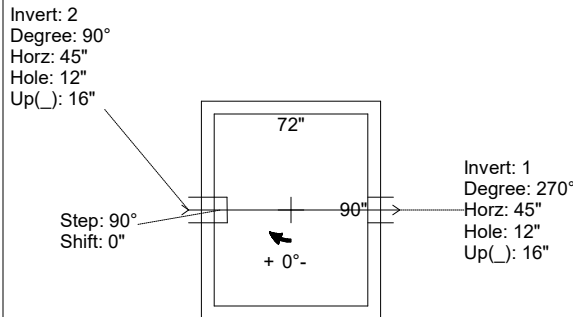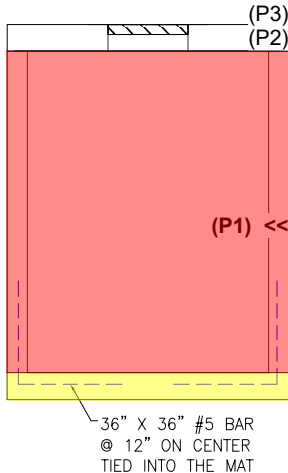


WEIGHTS:

FIRST POUR - 5,752 LBS.

SECOND POUR - 16,706 LBS.

TOTAL - 22,458 LBS.

INSIDE WALL DIMENSIONS

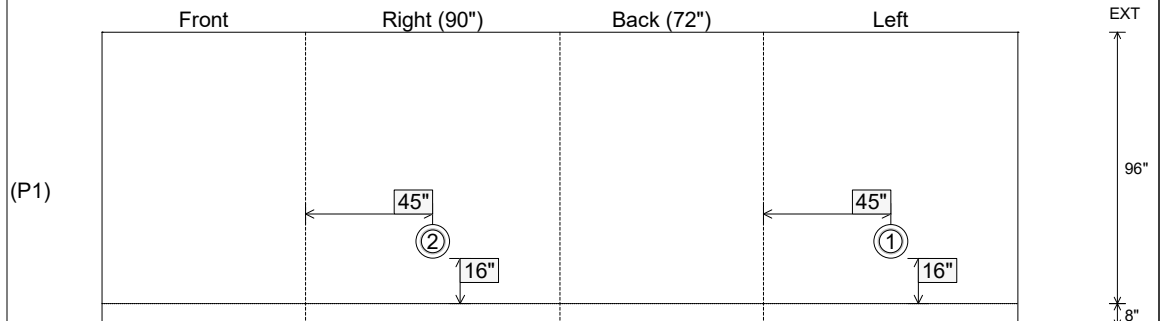

Coating (Int):  
Coating (Ext):

Seam Up: Flat  
Seam Dn: n/a

Wall Thickness: 6"  
Floor Height: 8"

Height (Int): 96"  
Height (Ext): 104"

Weight (Net): 22458 lb  
Volume (Net): 5.74cu.yd

Job Name: 26-2217 Kroger COB  
Job Location: Bowling Green, KY  
Contractor: Stewart Richey

Plant: Beaver Dam

Tech: J. Coppage

7/21/2026 8:12:41 AM

PC: T. Lewis



Structure ID: QL5 MMV

P1 BX072090-06W08F-BAVF

BOX BASE 6inW, 8inF, Variable Ht

- P3) 24" x 24" - HATCH (CAST FLUSH) - 3"  
P2) 72" x 90" - BX FLAT LID 6"W w/24"x24" HATCH - 8"  
P1) 72" x 90" - BOX BASE 6inW, 8inF, Variable Ht - 96"  
1) This Structure Includes a Cast-in Item - 24" x 24" Hatch  
1) JOINT WRAP - 0.065"x6"x50' CONSEAL CS212  
1) JOINT WRAP PRIMER - CONSEAL CS-75 (1 gal.)  
1) HATCH (Alum.) - HALLIDAY H1W 24"x24"  
1) SECONDARY POUR - WALLS  
2) PSX - 12M NYLO  
7) MH Step ML-10-TDS-NCR - 10"

SECOND POUR DRAWING

Structure Total: 28174 lb


Structure Notes:

1. HALLIDAY H1W 24" X 24" HATCH BY ICAST.
  2. HATCH TO BE CAST INTO THE TOP SLAB.
  3. PER ASTM C913 SPECIFICATIONS.
  4. CONCRETE = 4,000 PSI AT 28 DAYS.
  5. REINFORCING PER ASTM A615 (GRADE 60).
- TOP SLAB (As .62) #5 BARS AT 6" C.C.E.W.  
- WALLS (As .31) #5 BARS AT 8" C.C.E.W.  
- FLOOR (As .31) #5 BARS AT 8" C.C.E.W.

Rim: 547.24' Rim to Invert: 7.24' Slack: 0.88" Sump: 18" Step Position: 90


| Position | Elev | Angle | Ext. (cw) | Pipe  | Pipe OD | Connector    | Hole | Horz Size | Up ( ) | Offset |
|----------|------|-------|-----------|-------|---------|--------------|------|-----------|--------|--------|
| Invert 1 | 540' | 270°  | 51"       | 8" DI | 9"      | PSX 12M NYLO | 12"  | 12"       | 16"    | 0"     |
| Invert 2 | 540' | 90°   | 51"       | 8" DI | 9"      | PSX 12M NYLO | 12"  | 12"       | 16"    | 0"     |
| Invert 3 |      |       |           |       |         |              |      |           |        |        |
| Invert 4 |      |       |           |       |         |              |      |           |        |        |
| Invert 5 |      |       |           |       |         |              |      |           |        |        |
| Invert 6 |      |       |           |       |         |              |      |           |        |        |
| Invert 7 |      |       |           |       |         |              |      |           |        |        |
| Invert 8 |      |       |           |       |         |              |      |           |        |        |

RIGHT-SIDE UP VIEW (int. dimensions)

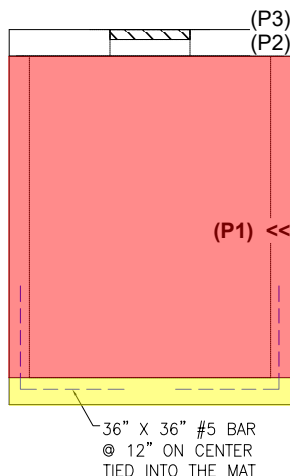

Invert: 2  
Degree: 90°  
Horz: 45"  
Hole: 12"  
Up( ): 16"

Step: 90°  
Shift: 0"

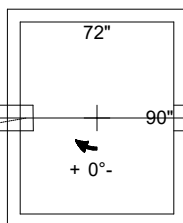

Invert: 1  
Degree: 270°  
Horz: 45"  
Hole: 12"  
Up( ): 16"


WEIGHTS:

FIRST POUR - 5,752 LBS.

SECOND POUR - 16,706 LBS.

TOTAL - 22,458 LBS.

INSIDE WALL DIMENSIONS

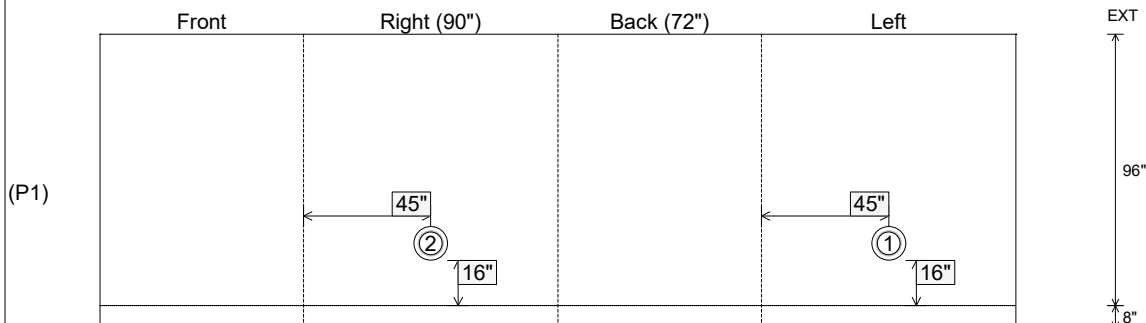

Coating (Int):  
Coating (Ext):

Seam Up: Flat  
Seam Dn: n/a

Wall Thickness: 6"  
Floor Height: 8"

Height (Int): 96"  
Height (Ext): 104"

Weight (Net): 22458 lb  
Volume (Net): 5.74cu.yd

Job Name: 26-2217 Kroger COB  
Job Location: Bowling Green, KY  
Contractor: Stewart Richey

Plant: Beaver Dam

7/21/2026 8:13:23 AM

Tech: J. Coppage

PC: T. Lewis



## Structure ID: QL3

### P2 MH084RS90

### MH RISER

P4) 60" x 54" - HATCH (CAST FLUSH) - 3"

P3) 84" - MH FLAT TOP w/60"x54" Hatch - 17"

P2) 84" - MH RISER - 90"

P1) 84" - MH BASE w/FLANGE (12F/07EF) - 60"

1) JOINT WRAP - 12" WD x 084" MAC WRAP

1) HATCH (Alum.) - HALLIDAY H2W 60"x54"

1) This Structure Includes a Cast-in Item - 60" x 54" Hatch

1) SECONDARY POUR - EXT FLANGE

2) 84" - Conseal CS-231 1.00" (Double)

2) PSX - 12M NYLO

1) PSX - 12-08 NYLO

1) PSX - 8QRS-S NYLO

100 lb

5152 lb

17186 lb

21919 lb

0 lb

263 lb

0 lb

0 lb

0 lb

16 lb

8 lb

6 lb

Structure Total: 44651 lb



#### Structure Notes:

1. HALLIDAY H2W 60" X 54" HATCH BY ICAST.
2. HATCH TO BE CAST INTO THE TOP SLAB.
3. PER ASTM C478 SPECIFICATIONS.
4. CONCRETE = 4,500 PSI AT 28 DAYS.
5. NO STEPS
6. REINFORCING PER ASTM A615 (GRADE 60).
  - TOP SLAB (As .31) #5 BARS AT 6" C.C.E.W.
  - RISER/WALLS (As .12)
  - FLOOR (As .37) #5 BARS AT 10" C.C.E.W. DBL MAT.


Rim: 547.24' Rim to Invert: 7.24' Slack: 0.64" Sump: 80.76" Step Position:

| Position | Elev    | Angle | Ext. (cw) | Pipe         | Pipe OD | Connector       | Hole | Horz Size | Up ( ) | Offset |
|----------|---------|-------|-----------|--------------|---------|-----------------|------|-----------|--------|--------|
| Invert 1 | 540'    | 270°  | 217.206"  | 8" DI        | 9"      | PSX 12M NYLO    | 12"  | 13.377"   | 13.76" | -18"   |
| Invert 2 | 540'    | 270°  | 254.033"  | 8" DI        | 9"      | PSX 12M NYLO    | 12"  | 13.377"   | 13.76" | 18"    |
| Invert 3 | 542.03' | 180°  | 157.08"   | 8" PVC SDR35 | 8.5"    | PSX 12-08 NYLO  | 12"  | 12.041"   | 38.12" | 0"     |
| Invert 4 | 544.75' | 225°  | 196.35"   | 4" PVC SDR35 | 4.25"   | PSX 8QRS-S NYLO | 8"   | 8.012"    | 70.76" | 0"     |
| Invert 5 |         |       |           |              |         |                 |      |           |        |        |
| Invert 6 |         |       |           |              |         |                 |      |           |        |        |
| Invert 7 |         |       |           |              |         |                 |      |           |        |        |
| Invert 8 |         |       |           |              |         |                 |      |           |        |        |

#### RIGHT-SIDE UP VIEW (int. dimensions)

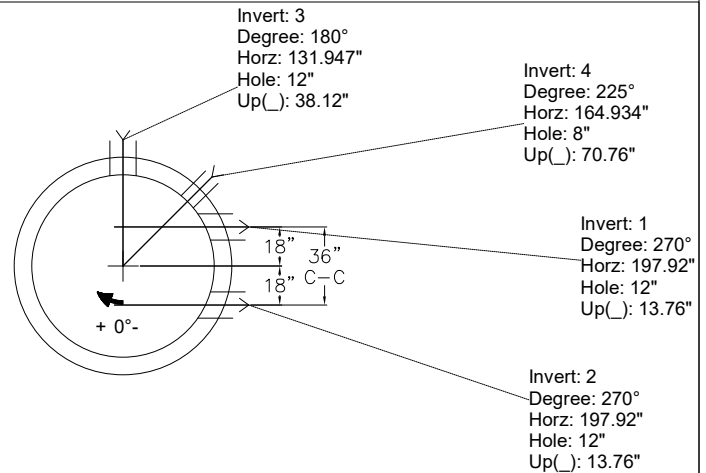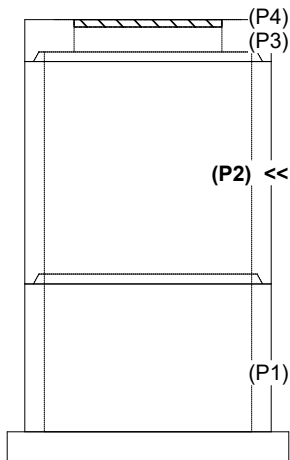

#### INSIDE WALL DIMENSIONS

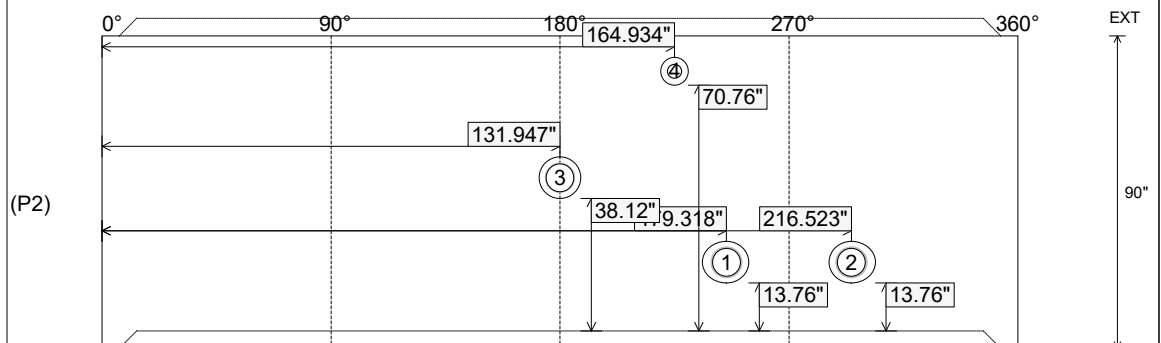

Coating (Int):  
Coating (Ext):

Seam Up: Tongue  
Seam Dn: Groove

Wall Thickness: 8"  
Floor Height: 0"

Height (Int): 90"  
Height (Ext): 90"

Weight (Net): 17186 lb  
Volume (Net): 4.39cu.yd



Job Name: 25-1684P13 KYTC Jefferson Co. Call 200 (251007)  
Job Location: I-264 Louisville, Ky.  
Contractor: Cleary Construction, Inc.

Plant: Beaver Dam, Ky.

Tech: N. Richards

7/21/2026 12:34:11 PM

PC: J. Jarvis



Structure ID: 5125+00 RT DBI TYPE 1-MOD.

P1 BX3636-08BAVF

BOX BASE 8inW, 8inF, Variable Ht

- P2) 36" x 36" - P.I.P. - BY OTHERS - 8"  
P1) 36" x 36" - BOX BASE 8inW, 8inF, Variable Ht - 28"  
1) 36" x 36" - Conseal CS-102 1.00"  
1) DOGHOUSE INVRTD - 30"x28"



Structure Notes: .  
-KYTC STATE PROJECT 251007  
-REINFORCING: #5 BAR @ 12" C/C E.W. (TYP.)  
-FRAME & GRATES BY OTHERS.  
-KYTC CERTIFICATIONS REQUIRED.  
-#5 BAR EXTENDED OUT OF TOP OF BOX 20" AT 12" C/C.

Rim: 561.38' Rim to Invert: 3' Slack: 0" Sump: 0" Step Position:


| Position | Elev    | Angle | Ext. (cw) | Pipe    | Pipe OD | Connector               | Hole      | Horz Size | Up ( _ ) | Offset |
|----------|---------|-------|-----------|---------|---------|-------------------------|-----------|-----------|----------|--------|
| Invert 1 | 558.38' | 0°    | 26"       | 24" CMP | 25"     | DOGHOUSE INVRTD 30"x28" | 30" x 28" | 30"       | -2"      | 0"     |
| Invert 2 |         |       |           |         |         |                         |           |           |          |        |
| Invert 3 |         |       |           |         |         |                         |           |           |          |        |
| Invert 4 |         |       |           |         |         |                         |           |           |          |        |
| Invert 5 |         |       |           |         |         |                         |           |           |          |        |
| Invert 6 |         |       |           |         |         |                         |           |           |          |        |
| Invert 7 |         |       |           |         |         |                         |           |           |          |        |
| Invert 8 |         |       |           |         |         |                         |           |           |          |        |

RIGHT-SIDE UP VIEW (int. dimensions)

UPSIDE-DOWN VIEW (int. dimensions)

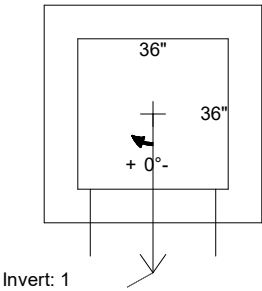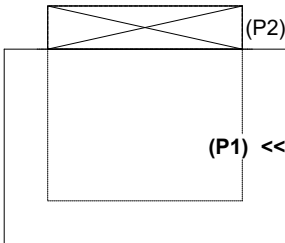


Invert: 1  
Degree: 0°  
Horz: 18"  
Hole: 30" x 28"  
Up( \_ ): -2"

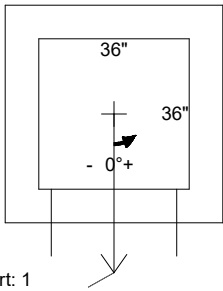

Invert: 1  
Degree: 0°  
Horz: 18"  
Hole: 30" x 28"  
Up( \_ ): -2"

INSIDE WALL DIMENSIONS

(P1)

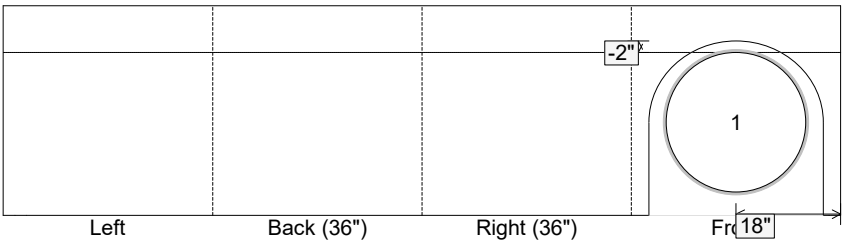

Coating (Int):  
Coating (Ext):

Seam Up: Flat  
Seam Dn: n/a

Wall Thickness: 8"  
Floor Height: 8"

Height (Int): 28"  
Height (Ext): 36"


Weight (Net): 4580 lb  
Volume (Net): 1.17cu.yd

Plant: Beaver Dam

---

7/21/2026 8:50:25 AM

|       |              |
|-------|--------------|
| Tech: | S. Felletter |
| PC:   | A. Chambers  |

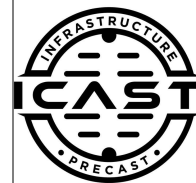

**P17 GR28x28x6x6**

**GRADE RING 6"W F/F**

P23) 28" x 28" - GRADE RING 6"W F/F - 6"  
P22) 28" x 28" - GRADE RING 6"W F/F - 6"  
[illegible]

1. PER ASTM C913 SPECIFICATIONS.  
2. CONCRETE = 4,000 PSI AT 28 DAYS.


REINFORCING PER ASTM A615 (GRADE 60).  
- WALLS (As .31) #5 BARS AT 12" C.C.E.W.

|     |           |                           |
|-----|-----------|---------------------------|
| P5) | 28" x 28" | - GRADE RING 6"W F/F - 6" |
| P4) | 28" x 28" | - GRADE RING 6"W F/F - 6" |
| P3) | 28" x 28" | - GRADE RING 6"W F/F - 6" |
| P2) | 28" x 28" | - GRADE RING 6"W F/F - 6" |
| P1) | 28" x 28" | - GRADE RING 6"W F/F - 6" |

411 lb  
411 lb  
411 lb  
411 lb  
411 lb

Structure Total: 9449 lb

1. MANUFACTURED TO ASTM C-478 (LATEST REVISION).
2. CONCRETE = 4,000 PSI @ 28 DAYS.
3. REINFORCING: #4 BAR AS SHOWN (GRADE 60 KSI).
4. LIFTS: 2 EA. CONAC .8 TON WIRE ROPE ANCHORS REQUIRED.

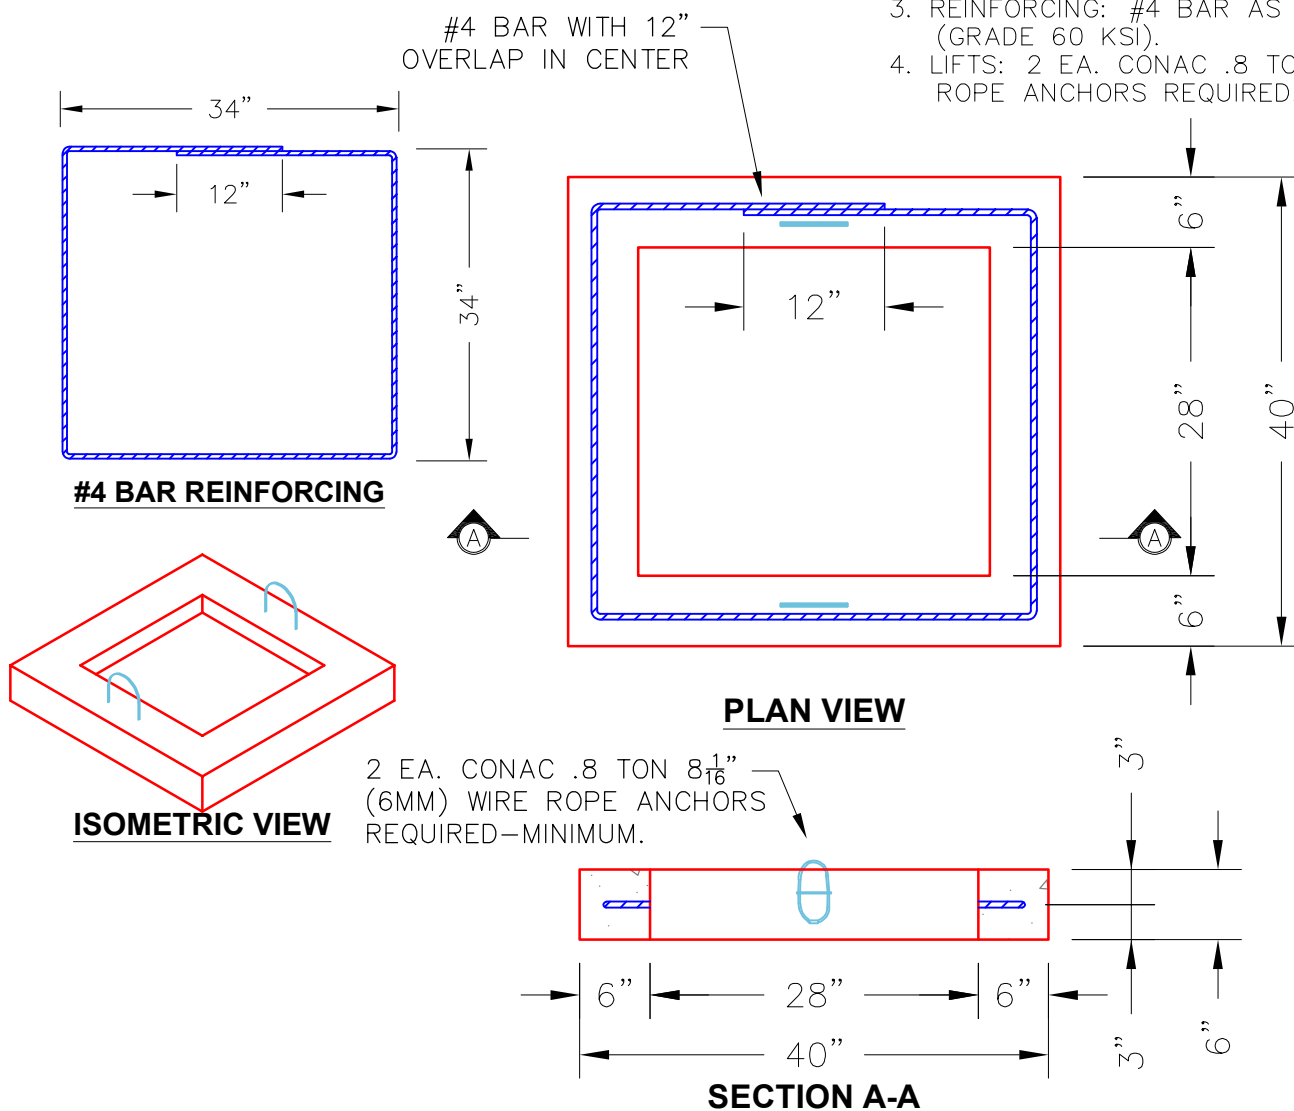

Coating (Int):  
Coating (Ext):

|               |
|---------------|
| Seam Up: Flat |
| Seam Dn: Flat |

Wall Thickness: 6"

|                  |
|------------------|
| Height (Ext): 6" |
|------------------|

|                        |
|------------------------|
| Weight (Net): 411 lb   |
| Volume (Net): 0.1cu.yd |

Plant: Beaver Dam

---

7/21/2026 8:50:25 AM

|       |              |
|-------|--------------|
| Tech: | S. Felletter |
| PC:   | A. Chambers  |

**GRADE RING 6"W F/F**

411 lb  
411 lb  
---

411 lb  
411 lb  
411 lb  
411 lb  
411 lb

**Structure Notes:**

1. PER ASTM C913 SPECIFICATIONS.
2. CONCRETE = 4,000 PSI AT 28 DAYS.


REINFORCING PER ASTM A615 (GRADE 60).

- WALLS (As .31) #5 BARS AT 12" C.C.E.W.

NOTES:

1. MANUFACTURED TO ASTM C-478 (LATEST REVISION).
2. CONCRETE = 4,000 PSI @ 28 DAYS.
3. REINFORCING: #4 BAR AS SHOWN (GRADE 60 KSI).
4. LIFTS: 2 EA. CONAC .8 TON WIRE ROPE ANCHORS REQUIRED.

Structure Total: 9449 lb

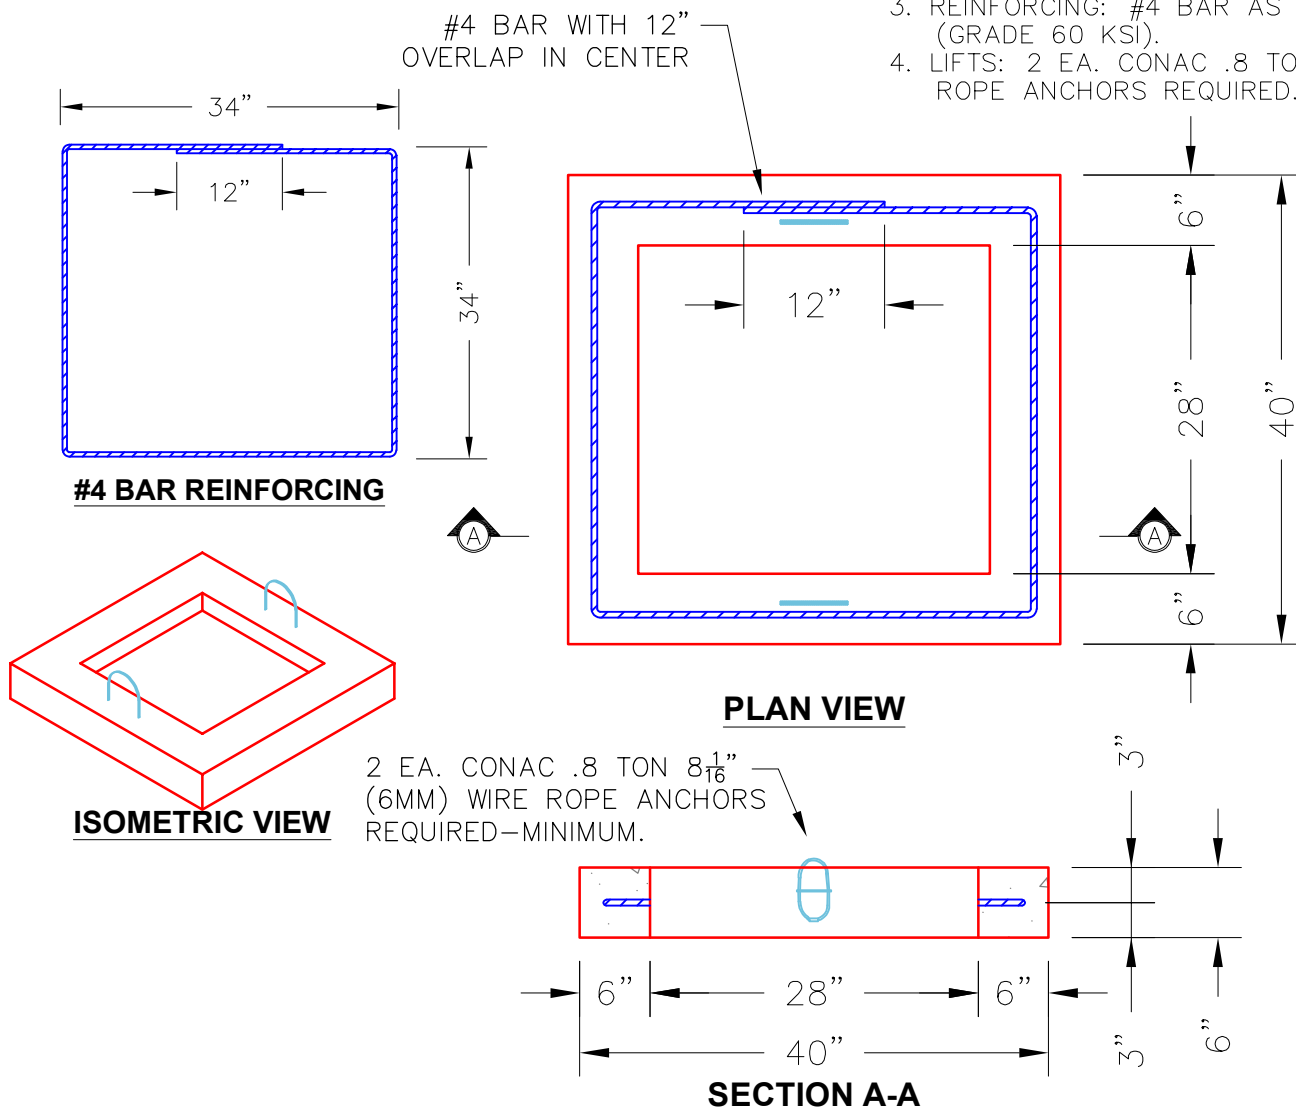

Coating (Int):  
Coating (Ext):

Seam Up: Flat  
Seam Dn: Flat

Wall Thickness: 6"

|                  |
|------------------|
| Height (Ext): 6" |
|------------------|

|                        |
|------------------------|
| Weight (Net): 411 lb   |
| Volume (Net): 0.1cu.yd |

Plant: Beaver Dam

---

7/21/2026 8:50:26 AM

|                                  |                                |                    |                  |                                                |
|----------------------------------|--------------------------------|--------------------|------------------|------------------------------------------------|
| Coating (Int):<br>Coating (Ext): | Seam Up: Flat<br>Seam Dn: Flat | Wall Thickness: 6" | Height (Ext): 6" | Weight (Net): 411 lb<br>Volume (Net): 0.1cu.yd |
|----------------------------------|--------------------------------|--------------------|------------------|------------------------------------------------|

Plant: Beaver Dam

---

7/21/2026 8:50:26 AM

|       |              |
|-------|--------------|
| Tech: | S. Felletter |
| PC:   | A. Chambers  |

**GRADE RING 6"W F/F**

411 lb  
411 lb  
---

411 lb  
411 lb  
411 lb  
411 lb  
411 lb

**Structure Notes:**

- 1. PER ASTM C913 SPECIFICATIONS.
- 2. CONCRETE = 4,000 PSI AT 28 DAYS.


REINFORCING PER ASTM A615 (GRADE 60).

- WALLS (As .31) #5 BARS AT 12" C.C.E.W.

NOTES:

1. MANUFACTURED TO ASTM C-478 (LATEST REVISION).
2. CONCRETE = 4,000 PSI @ 28 DAYS.
3. REINFORCING: #4 BAR AS SHOWN (GRADE 60 KSI).
4. LIFTS: 2 EA. CONAC .8 TON WIRE ROPE ANCHORS REQUIRED.

Structure Total: 9449 lb

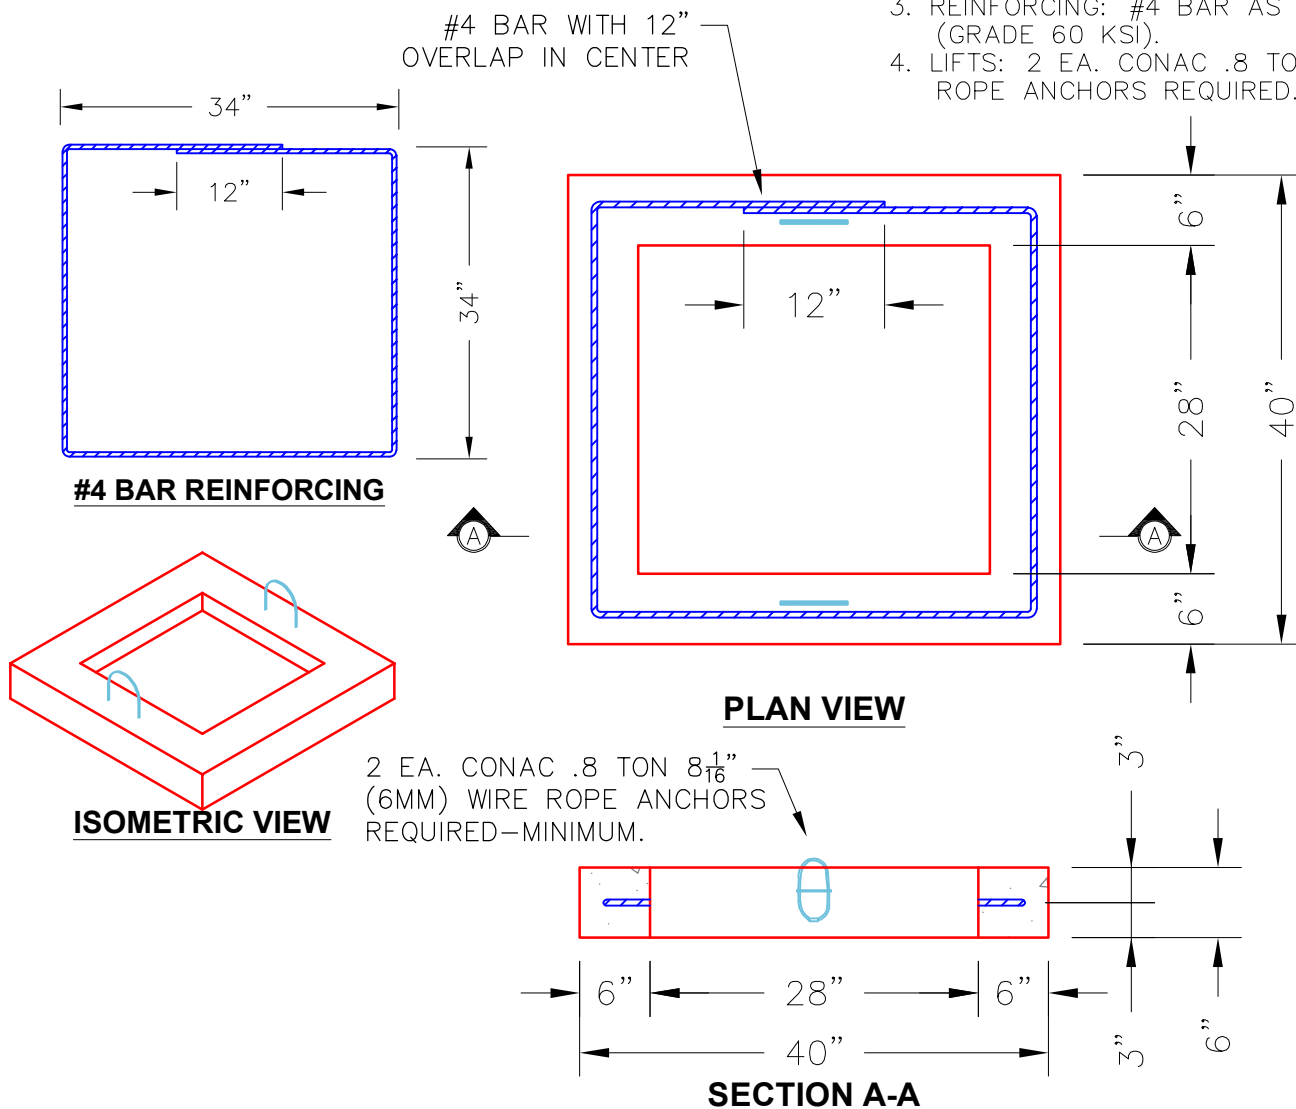

Coating (Int):  
Coating (Ext):

|               |
|---------------|
| Seam Up: Flat |
| Seam Dn: Flat |

Wall Thickness: 6"

|                  |
|------------------|
| Height (Ext): 6" |
|------------------|

|                        |
|------------------------|
| Weight (Net): 411 lb   |
| Volume (Net): 0.1cu.yd |

Plant: Beaver Dam

---

7/21/2026 8:50:26 AM

|       |              |
|-------|--------------|
| Tech: | S. Felletter |
| PC:   | A. Chambers  |

**GRADE RING 6"W F/F**

411 lb  
411 lb  
---

411 lb  
411 lb  
411 lb  
411 lb  
411 lb

**Structure Notes:**

1. PER ASTM C913 SPECIFICATIONS.
2. CONCRETE = 4,000 PSI AT 28 DAYS.


REINFORCING PER ASTM A615 (GRADE 60).

- WALLS (As .31) #5 BARS AT 12" C.C.E.W.

NOTES:

1. MANUFACTURED TO ASTM C-478 (LATEST REVISION).
2. CONCRETE = 4,000 PSI @ 28 DAYS.
3. REINFORCING: #4 BAR AS SHOWN (GRADE 60 KSI).
4. LIFTS: 2 EA. CONAC .8 TON WIRE ROPE ANCHORS REQUIRED.

Structure Total: 9449 lb

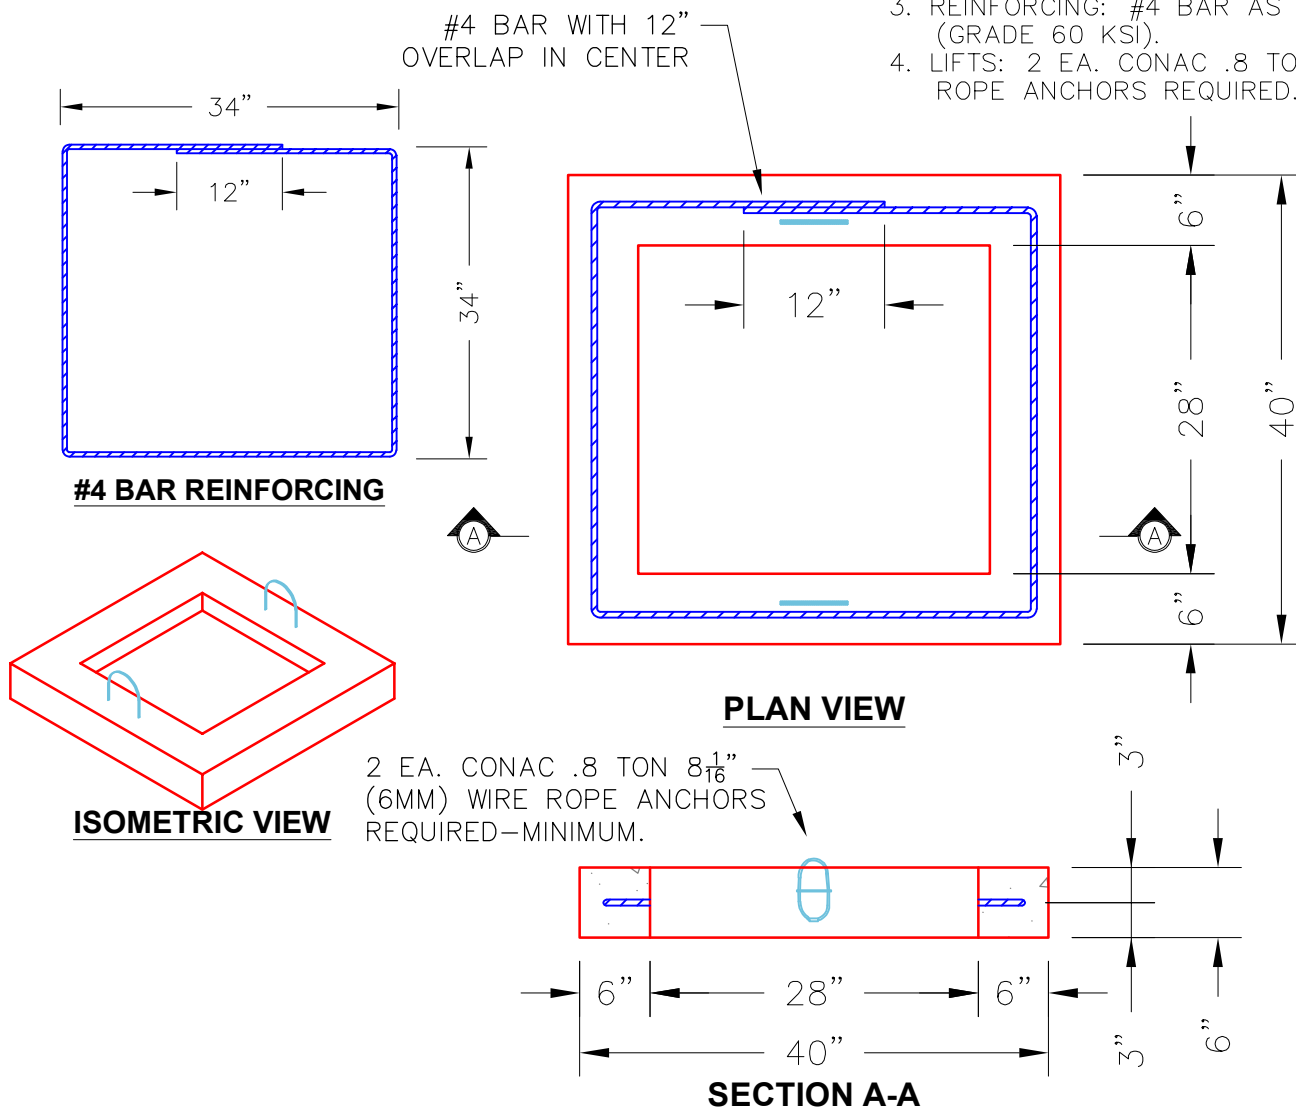

Coating (Int):  
Coating (Ext):

Seam Up: Flat  
Seam Dn: Flat

Wall Thickness: 6"

|                  |
|------------------|
| Height (Ext): 6" |
|------------------|

|                        |
|------------------------|
| Weight (Net): 411 lb   |
| Volume (Net): 0.1cu.yd |





|                        |
|------------------------|
| Weight (Net): 411 lb   |
| Volume (Net): 0.1cu.yd |



|                        |
|------------------------|
| Weight (Net): 411 lb   |
| Volume (Net): 0.1cu.yd |

Job Name: 25-2284C Parks at Cane Ridge Ph.2B  
Job Location: Antioch, TN  
Contractor: Josh King Excavating

Plant: Beaver Dam

Tech: S. Felletter

7/21/2026 8:50:12 AM

PC: A. Chambers



## Structure ID: QL18

### P1 GR28X28X6X4

### GRADE RING 6"W F/F

P18) 28" x 28" - GRADE RING 6"W F/F - 4"  
P17) 28" x 28" - GRADE RING 6"W F/F - 4"  
P16) 28" x 28" - GRADE RING 6"W F/F - 4"  
P15) 28" x 28" - GRADE RING 6"W F/F - 4"  
P14) 28" x 28" - GRADE RING 6"W F/F - 4"  
P13) 28" x 28" - GRADE RING 6"W F/F - 4"  
P12) 28" x 28" - GRADE RING 6"W F/F - 4"  
P11) 28" x 28" - GRADE RING 6"W F/F - 4"  
P10) 28" x 28" - GRADE RING 6"W F/F - 4"  
P9) 28" x 28" - GRADE RING 6"W F/F - 4"  
P8) 28" x 28" - GRADE RING 6"W F/F - 4"  
P7) 28" x 28" - GRADE RING 6"W F/F - 4"  
P6) 28" x 28" - GRADE RING 6"W F/F - 4"  
P5) 28" x 28" - GRADE RING 6"W F/F - 4"  
P4) 28" x 28" - GRADE RING 6"W F/F - 4"  
P3) 28" x 28" - GRADE RING 6"W F/F - 4"  
P2) 28" x 28" - GRADE RING 6"W F/F - 4"  
P1) 28" x 28" - GRADE RING 6"W F/F - 4"

274 lb  
274 lb  
274 lb  
274 lb  
274 lb  
274 lb  
274 lb  
274 lb  
274 lb  
274 lb  
274 lb  
274 lb  
274 lb  
274 lb  
274 lb  
274 lb  
274 lb  
274 lb

#### Structure Notes:


1. PER ASTM C913 SPECIFICATIONS.
2. CONCRETE = 4,000 PSI AT 28 DAYS.

REINFORCING PER ASTM A615 (GRADE 60).  
- WALLS (As .31) #5 BARS AT 12" C.C.E.W.

Structure Total: 4930 lb

#### NOTES:

1. MANUFACTURED TO ASTM C-478 (LATEST REVISION).
2. CONCRETE = 4,000 PSI @ 28 DAYS.
3. REINFORCING: #4 BAR AS SHOWN (GRADE 60 KSI).
4. LIFTS: 2 EA. CONAC .8 TON WIRE ROPE ANCHORS REQUIRED.

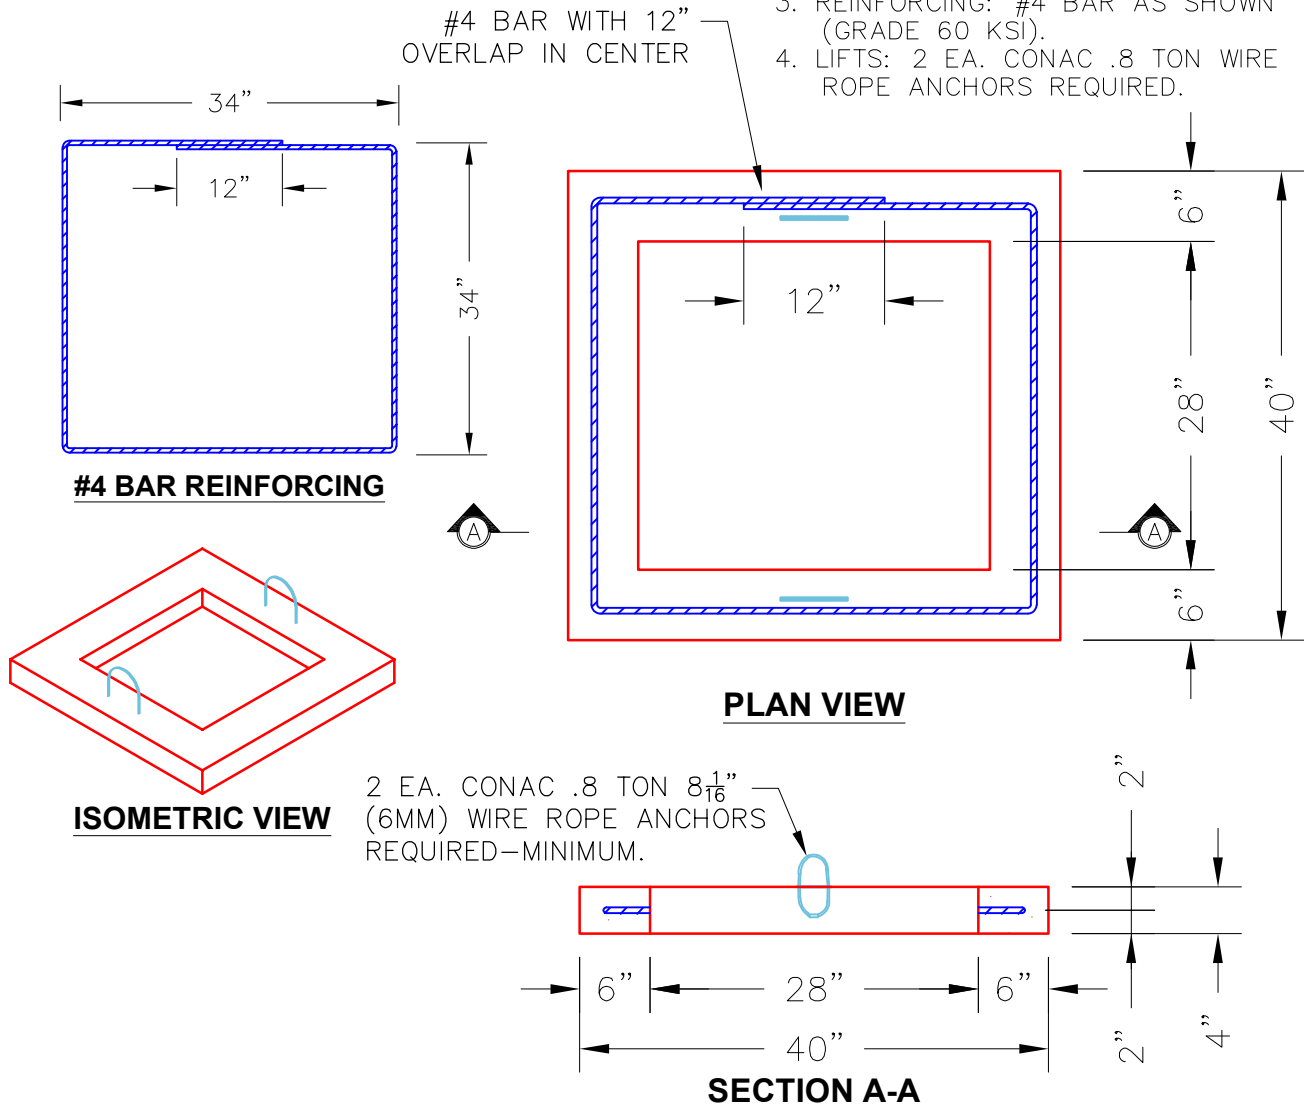

Coating (Int):  
Coating (Ext):

Seam Up: Flat  
Seam Dn: Flat

Wall Thickness: 6"

Height (Ext): 4"

Weight (Net): 274 lb  
Volume (Net): 0.07cu.yd

Job Name: 25-2284C Parks at Cane Ridge Ph.2B  
Job Location: Antioch, TN  
Contractor: Josh King Excavating

Plant: Beaver Dam

7/21/2026 8:50:12 AM

Tech: S. Felletter

PC: A. Chambers



## Structure ID: QL18

**P2 GR28X28X6X4**

**GRADE RING 6"W F/F**

P18) 28" x 28" - GRADE RING 6"W F/F - 4"  
P17) 28" x 28" - GRADE RING 6"W F/F - 4"  
P16) 28" x 28" - GRADE RING 6"W F/F - 4"  
P15) 28" x 28" - GRADE RING 6"W F/F - 4"  
P14) 28" x 28" - GRADE RING 6"W F/F - 4"  
P13) 28" x 28" - GRADE RING 6"W F/F - 4"  
P12) 28" x 28" - GRADE RING 6"W F/F - 4"  
P11) 28" x 28" - GRADE RING 6"W F/F - 4"  
P10) 28" x 28" - GRADE RING 6"W F/F - 4"  
P9) 28" x 28" - GRADE RING 6"W F/F - 4"  
P8) 28" x 28" - GRADE RING 6"W F/F - 4"  
P7) 28" x 28" - GRADE RING 6"W F/F - 4"  
P6) 28" x 28" - GRADE RING 6"W F/F - 4"  
P5) 28" x 28" - GRADE RING 6"W F/F - 4"  
P4) 28" x 28" - GRADE RING 6"W F/F - 4"  
P3) 28" x 28" - GRADE RING 6"W F/F - 4"  
P2) 28" x 28" - GRADE RING 6"W F/F - 4"  
P1) 28" x 28" - GRADE RING 6"W F/F - 4"

274 lb  
274 lb  
274 lb  
274 lb  
274 lb  
274 lb  
274 lb  
274 lb  
274 lb  
274 lb  
274 lb  
274 lb  
274 lb  
274 lb  
274 lb  
274 lb  
274 lb  
274 lb

### Structure Notes:


1. PER ASTM C913 SPECIFICATIONS.
2. CONCRETE = 4,000 PSI AT 28 DAYS.

REINFORCING PER ASTM A615 (GRADE 60).  
- WALLS (As .31) #5 BARS AT 12" C.C.E.W.

Structure Total: 4930 lb

### NOTES:

1. MANUFACTURED TO ASTM C-478 (LATEST REVISION).
2. CONCRETE = 4,000 PSI @ 28 DAYS.
3. REINFORCING: #4 BAR AS SHOWN (GRADE 60 KSI).
4. LIFTS: 2 EA. CONAC .8 TON WIRE ROPE ANCHORS REQUIRED.

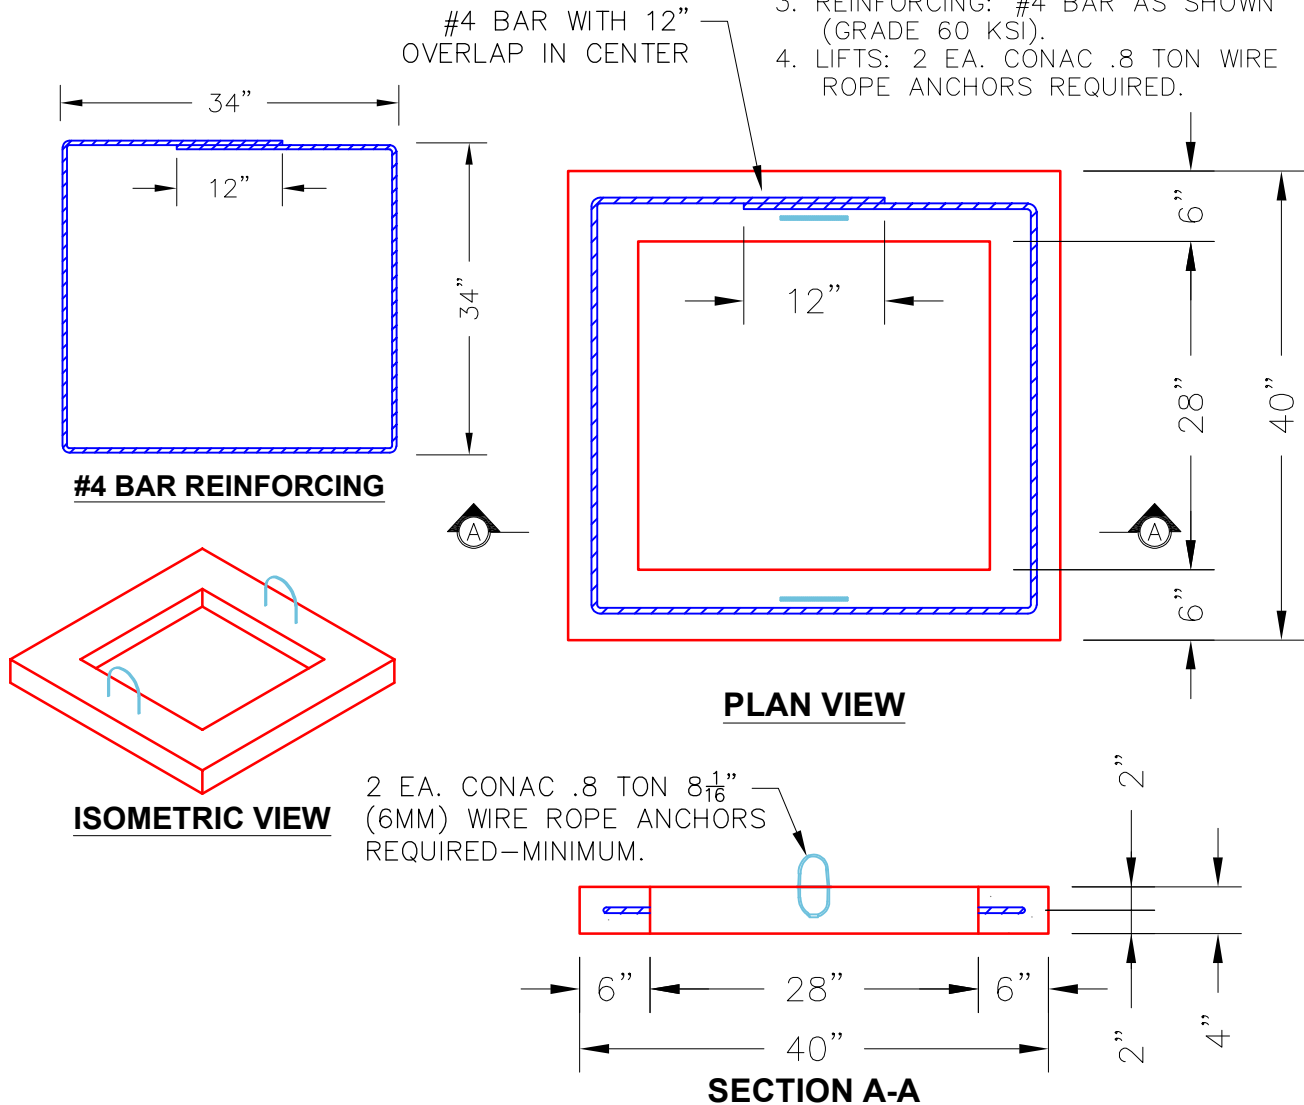

Coating (Int):  
Coating (Ext):

Seam Up: Flat  
Seam Dn: Flat

Wall Thickness: 6"

Height (Ext): 4"

Weight (Net): 274 lb  
Volume (Net): 0.07cu.yd

Job Name: 25-2284C Parks at Cane Ridge Ph.2B  
Job Location: Antioch, TN  
Contractor: Josh King Excavating

Plant: Beaver Dam

7/21/2026 8:50:13 AM

Tech: S. Felletter

PC: A. Chambers



## Structure ID: QL18

**P3 GR28X28X6X4**

**GRADE RING 6"W F/F**

P18) 28" x 28" - GRADE RING 6"W F/F - 4"  
P17) 28" x 28" - GRADE RING 6"W F/F - 4"  
P16) 28" x 28" - GRADE RING 6"W F/F - 4"  
P15) 28" x 28" - GRADE RING 6"W F/F - 4"  
P14) 28" x 28" - GRADE RING 6"W F/F - 4"  
P13) 28" x 28" - GRADE RING 6"W F/F - 4"  
P12) 28" x 28" - GRADE RING 6"W F/F - 4"  
P11) 28" x 28" - GRADE RING 6"W F/F - 4"  
P10) 28" x 28" - GRADE RING 6"W F/F - 4"  
P9) 28" x 28" - GRADE RING 6"W F/F - 4"  
P8) 28" x 28" - GRADE RING 6"W F/F - 4"  
P7) 28" x 28" - GRADE RING 6"W F/F - 4"  
P6) 28" x 28" - GRADE RING 6"W F/F - 4"  
P5) 28" x 28" - GRADE RING 6"W F/F - 4"  
P4) 28" x 28" - GRADE RING 6"W F/F - 4"  
P3) 28" x 28" - GRADE RING 6"W F/F - 4"  
P2) 28" x 28" - GRADE RING 6"W F/F - 4"  
P1) 28" x 28" - GRADE RING 6"W F/F - 4"

274 lb  
274 lb  
274 lb  
274 lb  
274 lb  
274 lb  
274 lb  
274 lb  
274 lb  
274 lb  
274 lb  
274 lb  
274 lb  
274 lb  
274 lb  
274 lb  
274 lb  
274 lb

### Structure Notes:


1. PER ASTM C913 SPECIFICATIONS.
2. CONCRETE = 4,000 PSI AT 28 DAYS.

REINFORCING PER ASTM A615 (GRADE 60).  
- WALLS (As .31) #5 BARS AT 12" C.C.E.W.

Structure Total: 4930 lb

### NOTES:

1. MANUFACTURED TO ASTM C-478 (LATEST REVISION).
2. CONCRETE = 4,000 PSI @ 28 DAYS.
3. REINFORCING: #4 BAR AS SHOWN (GRADE 60 KSI).
4. LIFTS: 2 EA. CONAC .8 TON WIRE ROPE ANCHORS REQUIRED.

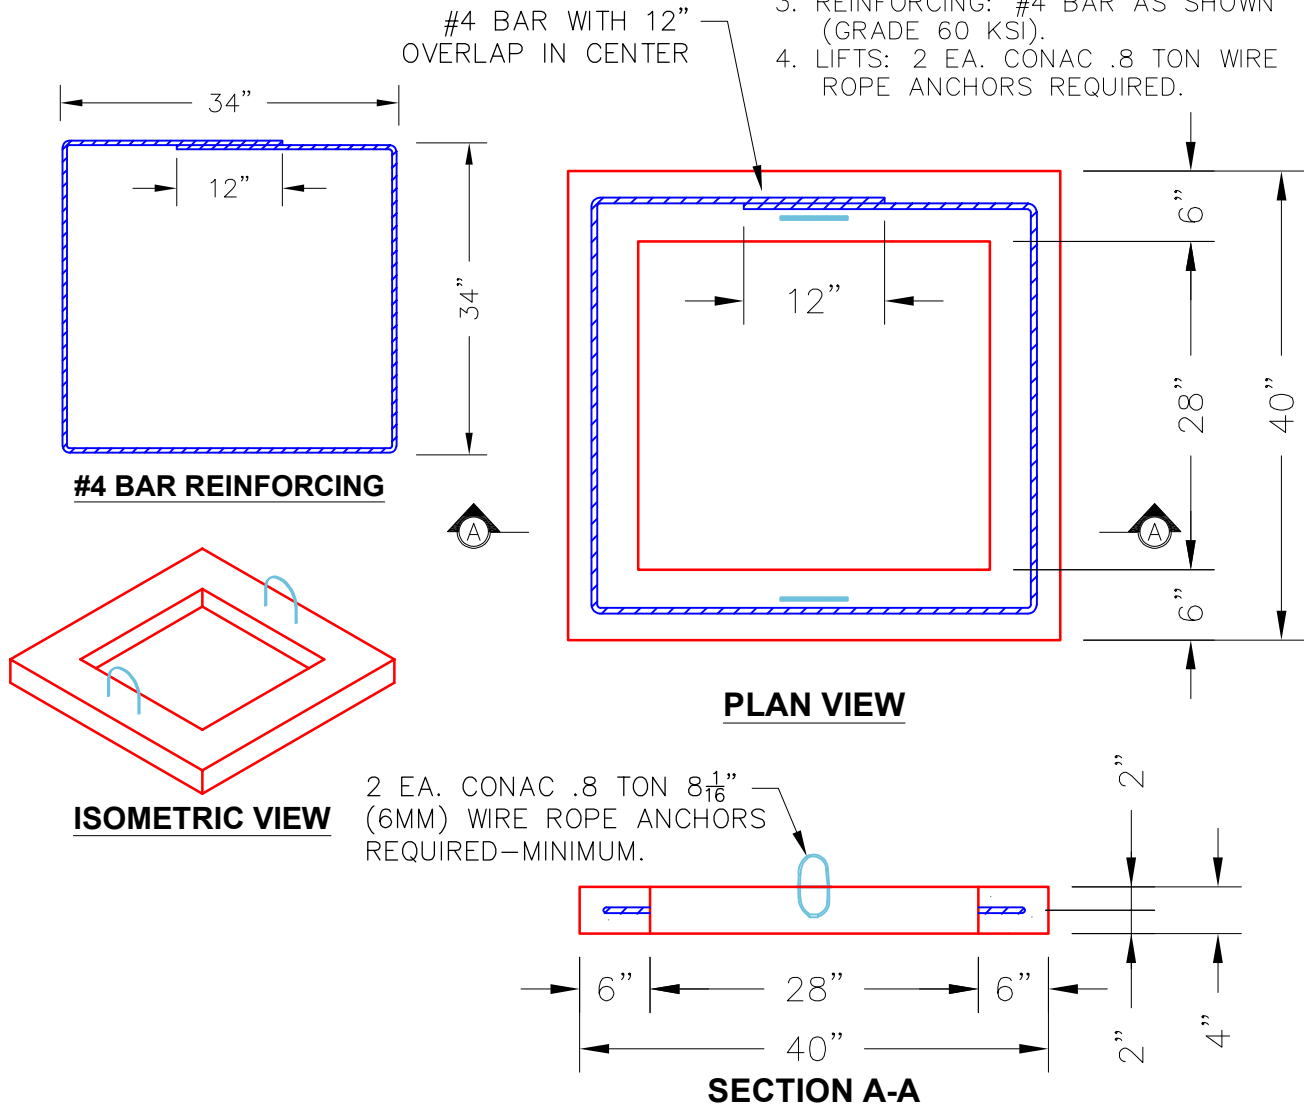

Coating (Int):  
Coating (Ext):




Seam Up: Flat  
Seam Dn: Flat

Wall Thickness: 6"

Height (Ext): 4"

Weight (Net): 274 lb  
Volume (Net): 0.07cu.yd

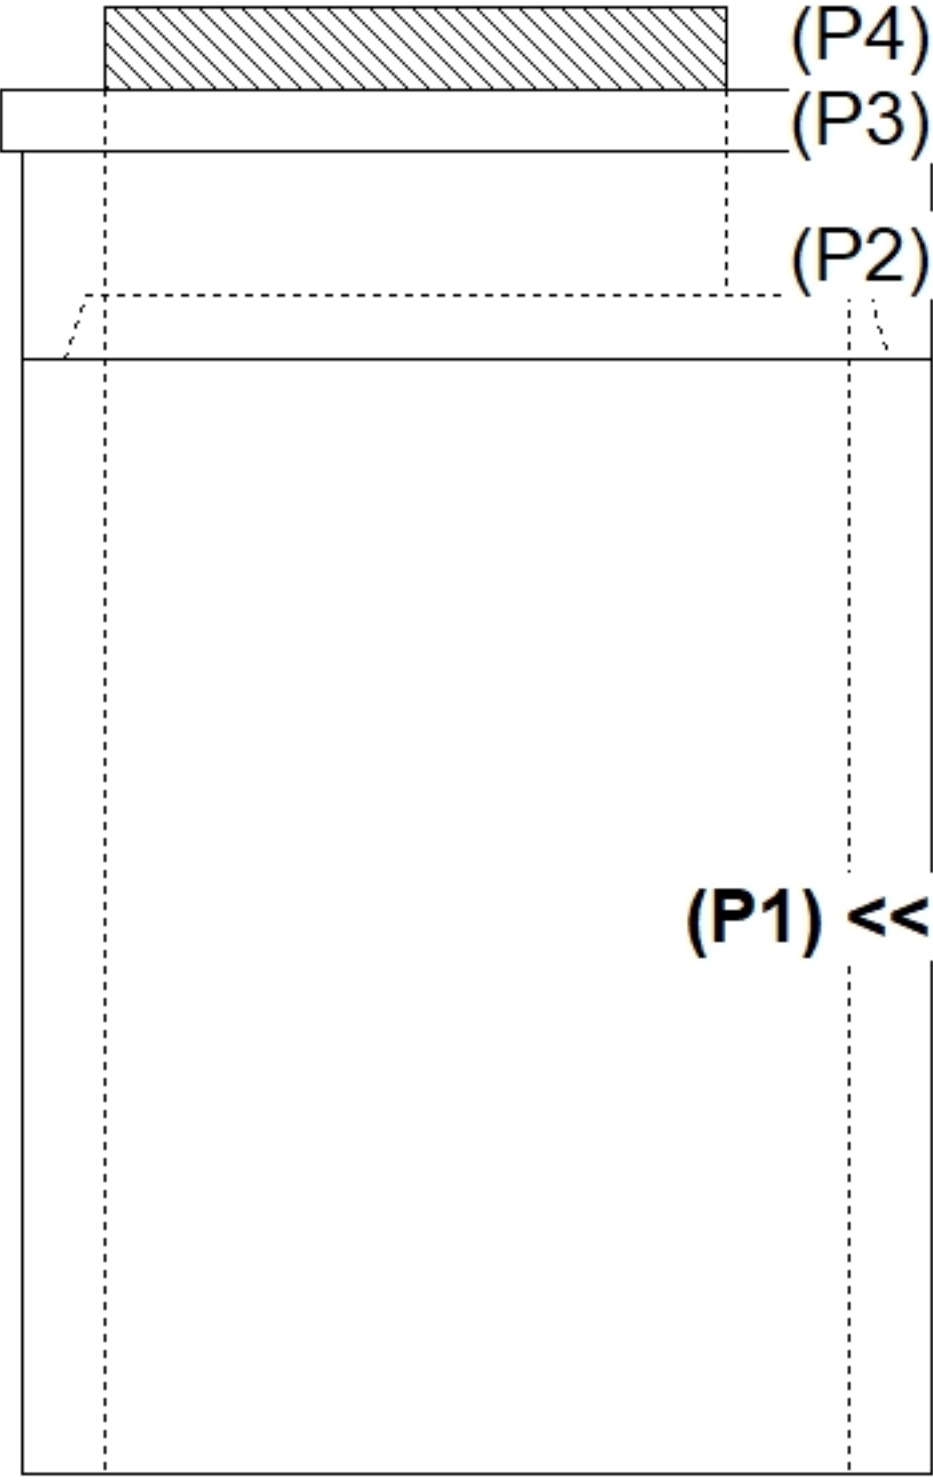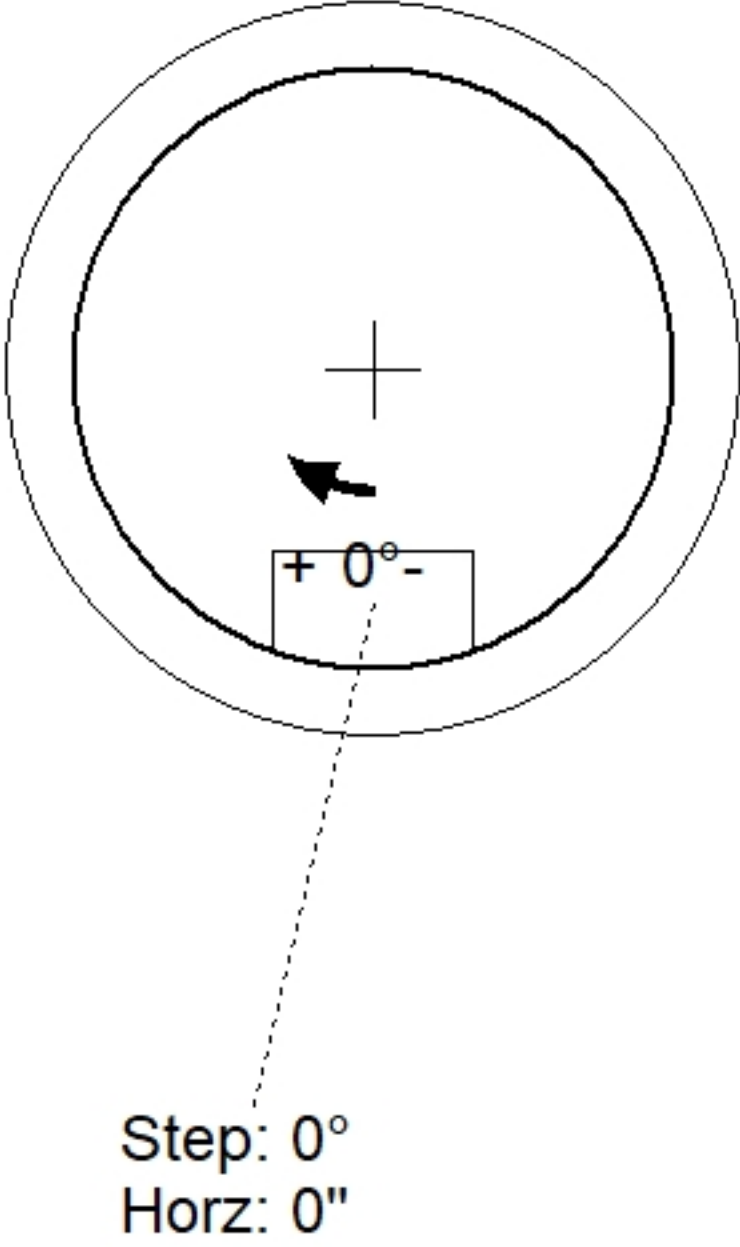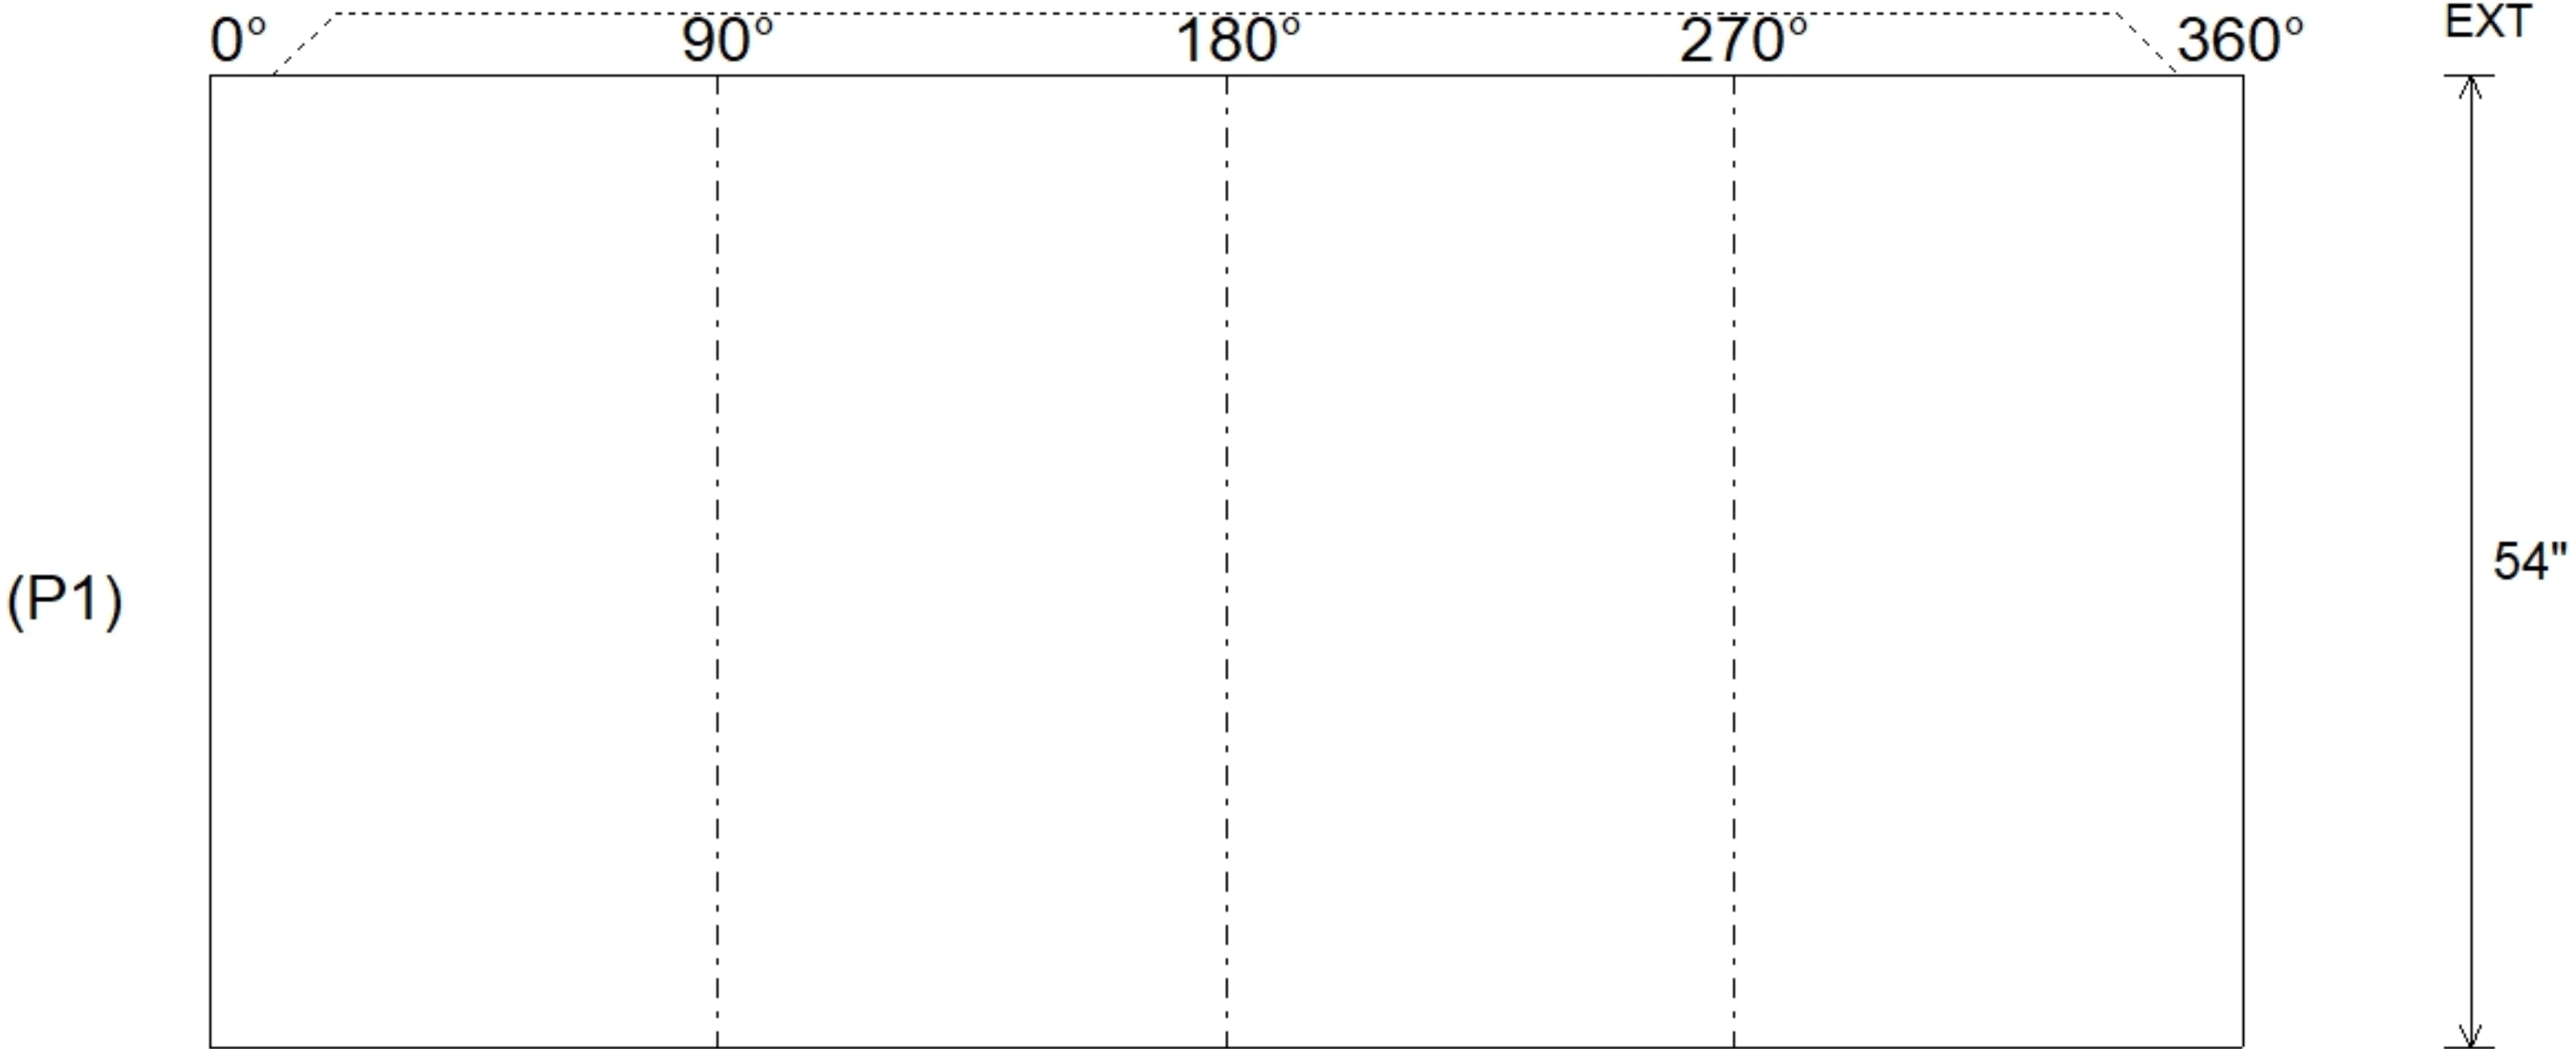

|   |      |                                                                                       |                 |              |   |           |   |           |                                                                                    |        |  |
|---|------|---------------------------------------------------------------------------------------|-----------------|--------------|---|-----------|---|-----------|------------------------------------------------------------------------------------|--------|--|
| Job Name: 26-3046 903454 2026 Street Reconstruction   |      |                                                                                       |                 |              | Plant: Beaver Dam   |           | Tech: S. Felletter   |           |  |        |  |
| Job Location: Elk River, MN   |      |                                                                                       |                 |              | 7/17/2026 1:18:37 PM   |           | PC: C. Goff   |           |                                                                                    |        |  |
| Contractor: Contech Engineering Solutions   |      |                                                                                       |                 |              |   |           |   |           |                                                                                    |        |  |
| Structure ID: Riser Set 2   |      |                                                                                       |                 |              |   |           |   |           |                                                                                    |        |  |
| P1   |      | MH036RS54                                                                             |                 | MH RISER T/F |   |           |   |           |                                                                                    |        |  |
| <div>P4) 30" - CASTING HEIGHT - 4"</div> <div>P3) 30" - GRADE RING F/F - 3"</div> <div>P2) 36" - MH FLAT LID w/30in ECC Hole F/G - 10"</div> <div>P1) 36" - MH RISER T/F - 54"</div> <div>1) CVSTENCILING</div> <div>1) 36" - Conseal CS-102 1.00"</div> <div>5) MH Step ML-10-TDS-NCR - 10"</div> |      |                                                                                       |                 |              | <div>0 lb</div> <div>138 lb</div> <div>683 lb</div> <div>2278 lb</div> <div>0 lb</div> <div>0 lb</div> <div>0 lb</div> <div>-----</div> <div>Structure Total: 3099 lb</div> |           | <div>Structure Notes: .</div> <div>1. PER ASTM C478 SPECIFICATIONS.</div> <div>2. CONCRETE = 4,000 PSI AT 28 DAYS.</div> <div>3. 4" CASTING PROVIDED BY OTHERS.</div> <div>4. CONTECH'S LOGO TO BE STENCILED ONTO THE OUTSIDE OF THE STRUCTURE.</div> <div>.</div> <div>REINFORCING PER ASTM A615 (GRADE 60).</div> <div>- TOP SLAB (As .62) #5 BARS AT 6" C.C.E.W.</div> <div>- RISER/WALLS (As .12)</div> |           |                                                                                    |        |  |
| Rim: 5.917' Rim to Invert: 0' Slack: 0" Sump: 0" Step Position: 0°   |      |                                                                                       |                 |              |   |           |   |           |                                                                                    |        |  |
| Position   | Elev | Angle                                                                                 | Ext. (cw)       | Pipe         | Pipe OD   | Connector | Hole   | Horz Size | Up (┘)                                                                             | Offset |  |
| Invert 1   |      |                                                                                       |                 |              |   |           |   |           |                                                                                    |        |  |
| Invert 2   |      |                                                                                       |                 |              |   |           |   |           |                                                                                    |        |  |
| Invert 3   |      |                                                                                       |                 |              |   |           |   |           |                                                                                    |        |  |
| Invert 4   |      |                                                                                       |                 |              |   |           |   |           |                                                                                    |        |  |
| Invert 5   |      |                                                                                       |                 |              |   |           |   |           |                                                                                    |        |  |
| Invert 6   |      |                                                                                       |                 |              |   |           |   |           |                                                                                    |        |  |
| Invert 7   |      |                                                                                       |                 |              |   |           |   |           |                                                                                    |        |  |
| Invert 8   |      |                                                                                       |                 |              |   |           |   |           |                                                                                    |        |  |
| RIGHT-SIDE UP VIEW (int. dimensions)   |      |                                                                                       |                 |              |   |           |   |           |                                                                                    |        |  |
|   |      |  |                 |              |   |           |   |           |                                                                                    |        |  |
| INSIDE WALL DIMENSIONS   |      |                                                                                       |                 |              |   |           |   |           |                                                                                    |        |  |
|   |      |                                                                                       |                 |              |   |           |   |           |                                                                                    |        |  |
| Coating (Int):   |      |                                                                                       | Seam Up: Tongue |              | Wall Thickness: 4"   |           | Height (Int): 54"   |           | Weight (Net): 2278 lb                                                              |        |  |
| Coating (Ext):   |      |                                                                                       | Seam Dn: Flat   |              | Floor Height: 0"   |           | Height (Ext): 54"   |           | Volume (Net): 0.58cu.yd                                                            |        |  |

Job Name: 26-1733 - Liberty Power Station  
Job Location: Liberty, KY  
Contractor: Weddle Enterprises, Inc

Plant: 100

7/20/2026 8:30:30 AM

Tech: Jared - F

PC: T. Ryan



## Structure ID: CB-20

### P2 MH060LD13

### MH FLAT TOP w/ 24" ECC Hole

- P3) 24" - CASTING HEIGHT - 4"  
P2) 60" - MH FLAT TOP w/ 24" ECC Hole - 13"  
P1) 60" - MH BASE Custom Ht - 62"  
1) 60" - Conseal CS-102 1.00"  
1) 24" - Conseal CS-102 1.00"  
2) Hole - 40  
5) MH Step ML-10-TDS-NCR - 10"



Structure Total:

0 lb  
2869 lb  
7842 lb  
0 lb  
0 lb  
0 lb  
0 lb  
10711 lb

#### Structure Notes:

1. PER ASTM C478 SPECIFICATIONS.
2. CONCRETE = 4,000 PSI AT 28 DAYS.
3. NO INVERT CHANNEL.
4. CASTING SUPPLIED BY OTHERS.

REINFORCING PER ASTM A615 (GRADE 60).  
- TOP SLAB (As .62) #5 BARS AT 6" C.C.E.W..  
- RISER/WALLS (As .18)  
- FLOOR (As .37) #5 BARS AT 10" C.C.E.W.

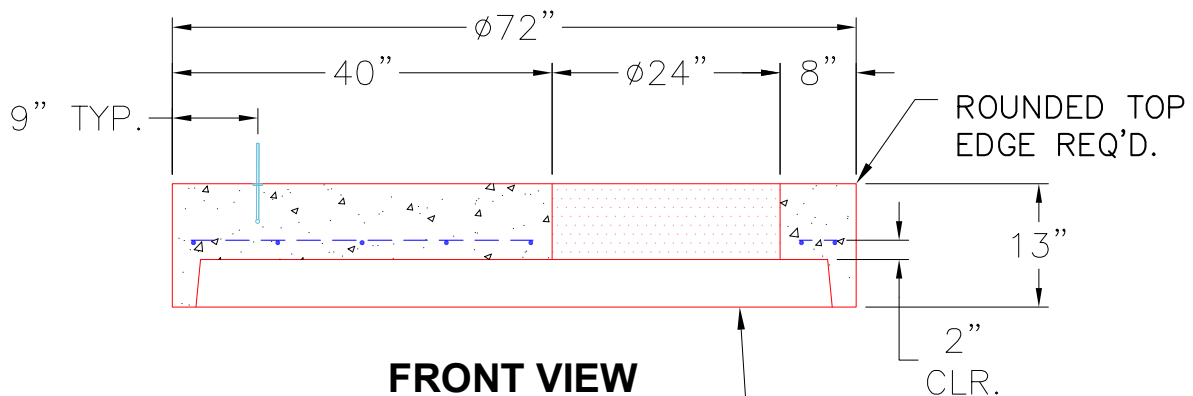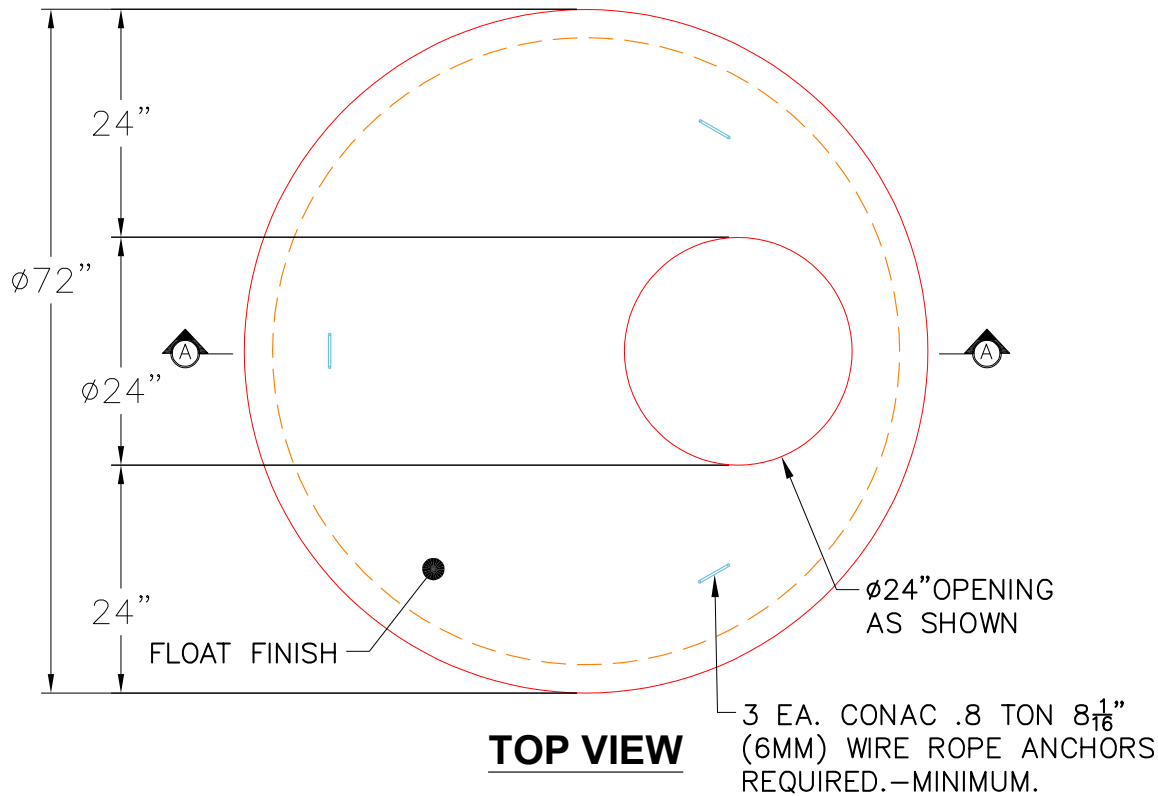

#### NOTES:

1. MANUFACTURED TO ASTM C-478 (LATEST REVISION).
2. CONCRETE: 4,000 PSI AT 28 DAYS.
3. REINFORCING: #4 BAR @ 6" O.C. E.W. (GRADE 60).

Coating (Int):  
Coating (Ext):

Seam Up: Flat  
Seam Dn: Groove

Wall Thickness: 6"

Height (Ext): 13"

Weight (Net): 2869 lb  
Volume (Net): 0.73cu.yd



Job Name: 26-1733 - Liberty Power Station  
Job Location: Liberty, KY  
Contractor: Weddle Enterprises, Inc

Plant: 100  
7/20/2026 8:29:53 AM

Tech: Jared - F  
PC: T. Ryan



Structure ID: SEDIMENT BASIN

P1 BX3636-08BAVF

BOX BASE 8inW, 8inF, Variable Ht

P2) 36" x 36" - CASTING HEIGHT - 0"  
P1) 36" x 36" - BOX BASE 8inW, 8inF, Variable Ht - 53"  
1) 36" x 36" - Conseal CS-102 1.00"  
1) Hole - 26  
1) Orifice - 7"

0 lb  
7695 lb  
0 lb  
0 lb  
0 lb  
-----  
Structure Total: 7695 lb



Structure Notes:  
1. PER ASTM C913 SPECIFICATIONS.  
2. CONCRETE = 4,000 PSI AT 28 DAYS.  
3. NO STEPS AND NO INVERT CHANNEL.  
4. CASTING SUPPLIES BY OTHERS.  
REINFORCING PER ASTM A615 (GRADE 60).  
- WALLS (As .12) #5 BARS AT 12" C.C.E.W.  
- FLOOR (As .12) #5 BARS AT 12" C.C.E.W.

Rim: 1090' Rim to Invert: 4' Slack: 0.998" Sump: 6" Step Position: 180°

| Position | Elev     | Angle | Ext. (cw) | Pipe           | Pipe OD | Connector  | Hole | Horz Size | Up ( _ ) | Offset |
|----------|----------|-------|-----------|----------------|---------|------------|------|-----------|----------|--------|
| Invert 1 | 1086'    | 0°    | 26"       | 18" RCP B WALL | 23"     | Hole 26    | 26"  | 26"       | 3.5"     | 0"     |
| Invert 2 | 1088.25' | 90°   | 26"       | 7" Orifice     | 7"      | Orifice 7" | 7"   | 7"        | 33"      | 0"     |
| Invert 3 |          |       |           |                |         |            |      |           |          |        |
| Invert 4 |          |       |           |                |         |            |      |           |          |        |
| Invert 5 |          |       |           |                |         |            |      |           |          |        |
| Invert 6 |          |       |           |                |         |            |      |           |          |        |
| Invert 7 |          |       |           |                |         |            |      |           |          |        |
| Invert 8 |          |       |           |                |         |            |      |           |          |        |


RIGHT-SIDE UP VIEW (int. dimensions)

UPSIDE-DOWN VIEW (int. dimensions)

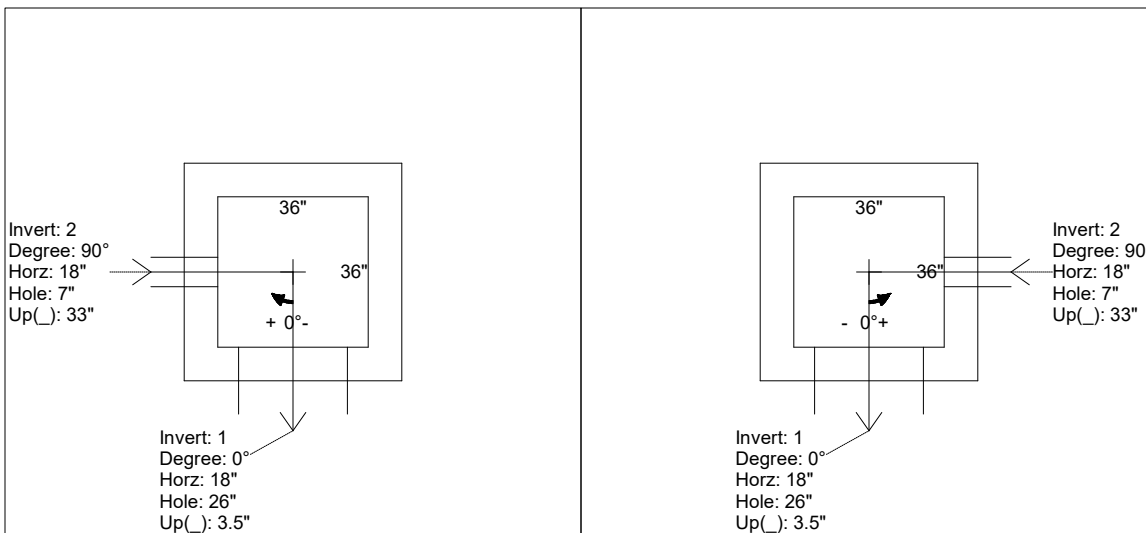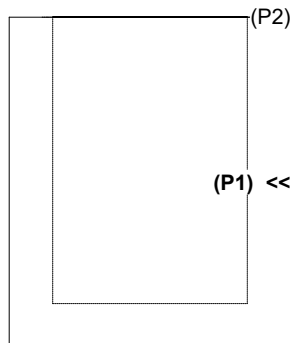

INSIDE WALL DIMENSIONS

(P1)

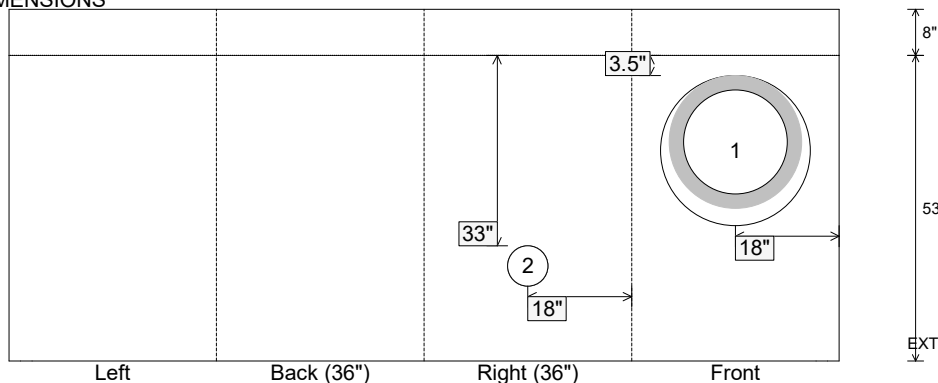

Coating (Int):  
Coating (Ext):

Seam Up: Flat  
Seam Dn: n/a

Wall Thickness: 8"  
Floor Height: 8"

Height (Int): 53"  
Height (Ext): 61"

Weight (Net): 7695 lb  
Volume (Net): 1.96cu.yd

Job Name: 26-1733 - Liberty Power Station  
Job Location: Liberty, KY  
Contractor: Weddle Enterprises, Inc

Plant: 100

Tech: Jared - F

7/20/2026 8:29:45 AM

PC: T. Ryan



Structure ID: CB-20

P1 MH060BAVF

MH BASE Custom Ht

- P3) 24" - CASTING HEIGHT - 4"  
P2) 60" - MH FLAT TOP w/ 24" ECC Hole - 13"  
P1) 60" - MH BASE Custom Ht - 62"  
1) 60" - Conseal CS-102 1.00"  
1) 24" - Conseal CS-102 1.00"  
2) Hole - 40  
5) MH Step ML-10-TDS-NCR - 10"

- 0 lb  
2869 lb  
7842 lb  
0 lb  
0 lb  
0 lb  
0 lb  
0 lb  
Structure Notes: .  
1. PER ASTM C478 SPECIFICATIONS.  
2. CONCRETE = 4,000 PSI AT 28 DAYS.  
3. NO INVERT CHANNEL.  
4. CASTING SUPPLIED BY OTHERS.

Structure Total:

10711 lb




- REINFORCING PER ASTM A615 (GRADE 60).  
- TOP SLAB (As .62) #5 BARS AT 6" C.C.E.W..  
- RISER/WALLS (As .18)  
- FLOOR (As .37) #5 BARS AT 10" C.C.E.W.

Rim: 1076' Rim to Invert: 6.37' Slack: 0.94" Sump: 3.5" Step Position: 90°


| Position | Elev     | Angle | Ext. (cw) | Pipe           | Pipe OD | Connector | Hole | Horz Size | Up ( _ ) | Offset |
|----------|----------|-------|-----------|----------------|---------|-----------|------|-----------|----------|--------|
| Invert 1 | 1069.63' | 0°    | 0"        | 30" RCP B WALL | 37"     | Hole 40   | 40"  | 43.784"   | 0"       | 0"     |
| Invert 2 | 1069.63' | 180°  | 113.097"  | 30" RCP B WALL | 37"     | Hole 40   | 40"  | 43.784"   | 0"       | 0"     |
| Invert 3 |          |       |           |                |         |           |      |           |          |        |
| Invert 4 |          |       |           |                |         |           |      |           |          |        |
| Invert 5 |          |       |           |                |         |           |      |           |          |        |
| Invert 6 |          |       |           |                |         |           |      |           |          |        |
| Invert 7 |          |       |           |                |         |           |      |           |          |        |
| Invert 8 |          |       |           |                |         |           |      |           |          |        |

RIGHT-SIDE UP VIEW (int. dimensions)

UPSIDE-DOWN VIEW (int. dimensions)

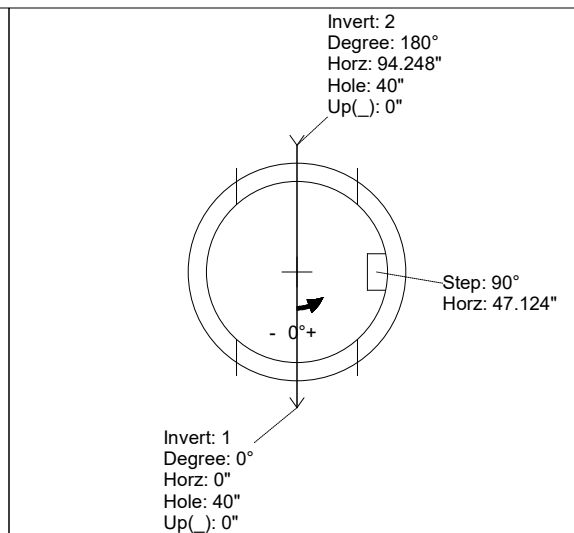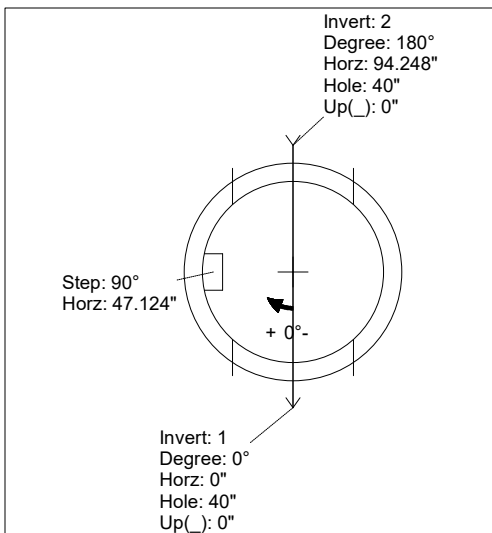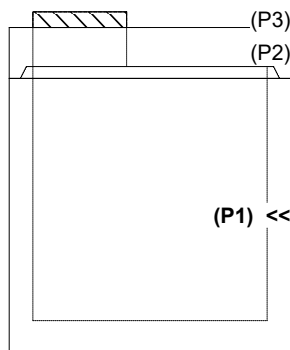

INSIDE WALL DIMENSIONS

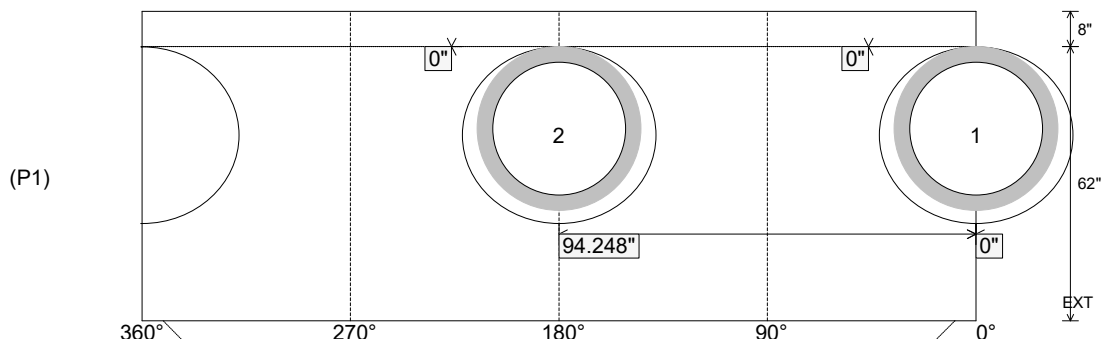

Coating (Int):  
Coating (Ext):

Seam Up: Tongue  
Seam Dn: n/a




Wall Thickness: 6"  
Floor Height: 8"

Height (Int): 62"  
Height (Ext): 70"

Weight (Net): 7842 lb  
Volume (Net): 2cu.yd



1. HOE 525 SET (F/G/H) PROVIDED BY ICAST.
2. PER ASTM C913 SPECIFICATIONS.
3. CONCRETE = 4,000 PSI AT 28 DAYS.
4. NO INVERT CHANNEL.
5. REINFORCING PER ASTM A615 (GRADE 60).
  - WALLS (As .12) #5 BARS AT 12" C.C.E.W.
  - FLOOR (As .12) #5 BARS AT 12" C.C.E.W.

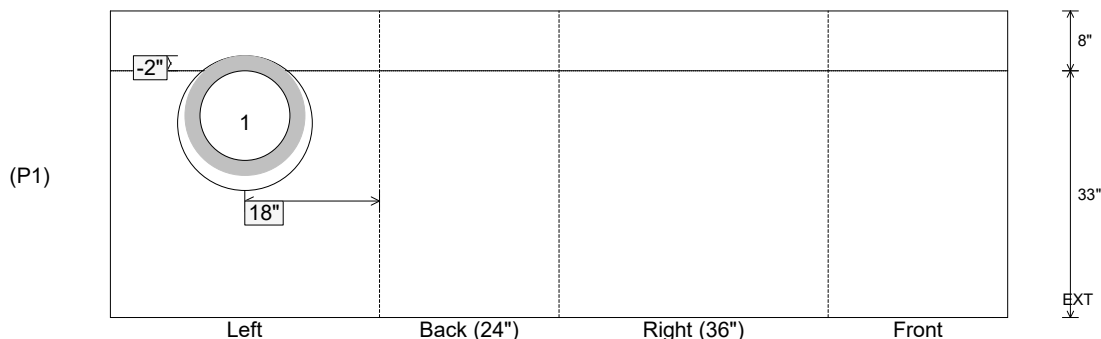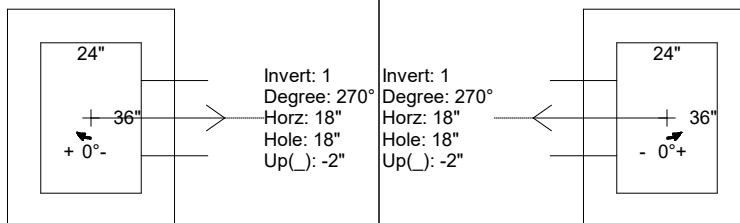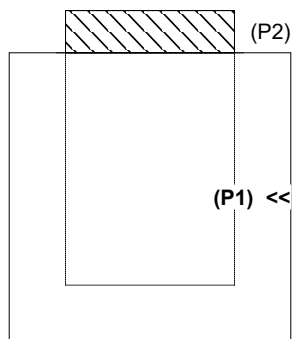[illegible]

|                         |
|-------------------------|
| Weight (Net): 4593 lb   |
| Volume (Net): 1.17cu.yd |

Job Name: 26-1394 - TMMI Ryder Lift Station

Job Location: Princeton, IN

Contractor: Koberstein Contracting, Inc.

Plant: 100

7/16/2026 2:28:13 PM

Tech: Jared - A

PC: A. Chambers



Structure ID: 4 VV

P1 BX6096-08BAVF-EB

BX BASE w/FLANGE 08W/08F/06EF F/n

P3) 37" x 36" - HATCH (CAST FLUSH) - 3"

P2) 60" x 96" - BX FLAT LID 8"W w/37"x36" HATCH F/F - 8"

P1) 60" x 96" - BX BASE w/FLANGE 08W/08F/06EF F/n - 85"

1) JOINT WRAP PRIMER - CONSEAL CS-75 (1 gal.)

1) JOINT WRAP - 0.065"x6"x50" CONSEAL CS212

1) This Structure Includes a Cast-in Item - 37" x 36" Hatch (Supplied by Others)

1) SECONDARY POUR

1) LADDER (Alum.) - HALLIDAY L1D 84in Floor-Ceiling Mount Ladder

1) 60" x 96" - Conseal CS-102 1.00" (Double)

8) PSX - 8QRS-S NYLO

0 lb

4820 lb

26684 lb

0 lb

0 lb

0 lb

0 lb

65 lb

0 lb

52 lb

Structure Total: 31621 lb

Structure Notes:

1. PER ASTM C-913 SPECIFICATIONS

2. CONCRETE: 4,000 PSI AT 28 DAYS

3. REINFORCEMENT: #5 BAR @ 8" C.C. E.W. (GRADE 60) - 2" MIN. REBAR CLEARANCE (TYP)

4. WET STICK 24" X 42" #5 L-BARS @ 12" C.C. (GRADE 60) OUT OF FLOOR FOR WALL POUR TIE-IN (SEE L-BAR DETAIL)

FIRST POUR (FLOOR): 7,325 LBS

SECOND POUR (WALLS): 19,359 LBS

Rim: 464.5'

Rim to Invert: 7.4'

Slack: 0.24"

Sump: 4.44"

Step Position:

| Position | Elev    | Angle | Ext. (cw) | Pipe         | Pipe OD | Connector       | Hole | Horz Size | Up ( ) | Offset |
|----------|---------|-------|-----------|--------------|---------|-----------------|------|-----------|--------|--------|
| Invert 1 | 458.81' | 90°   | 31"       | 4" DI        | 4.75"   | PSX 8QRS-S NYLO | 8"   | 8"        | 23"    | -25"   |
| Invert 2 | 458.81' | 90°   | 61"       | 4" DI        | 4.75"   | PSX 8QRS-S NYLO | 8"   | 8"        | 23"    | 5"     |
| Invert 3 | 458.81' | 90°   | 87"       | 4" DI        | 4.75"   | PSX 8QRS-S NYLO | 8"   | 8"        | 23"    | 31"    |
| Invert 4 | 457.1'  | 90°   | 74"       | 3" PVC SCH80 | 3.5"    | PSX 8QRS-S NYLO | 8"   | 8"        | 1.875" | 18"    |
| Invert 5 | 458.81' | 270°  | 25"       | 4" DI        | 4.75"   | PSX 8QRS-S NYLO | 8"   | 8"        | 23"    | -31"   |
| Invert 6 | 458.81' | 270°  | 51"       | 4" DI        | 4.75"   | PSX 8QRS-S NYLO | 8"   | 8"        | 23"    | -5"    |
| Invert 7 | 457.13' | 270°  | 38"       | 3" PVC SCH80 | 3.5"    | PSX 8QRS-S NYLO | 8"   | 8"        | 2.25"  | -18"   |
| Invert 8 | 458.81' | 270°  | 81"       | 4" DI        | 4.75"   | PSX 8QRS-S NYLO | 8"   | 8"        | 23"    | 25"    |

42"

24"

#5 L-BAR DETAIL

44 EA. REQUIRED

(P3)

(P2)

(P1) <<

8" (TYP)

2" MIN. CLR. (TYP)

6"

8"

88" X 124"

WET STICK #5 L-BARS @ 8" C.C. (GRADE 60) OUT OF FLOOR FOR WALL POUR TIE-IN (SEE L-BAR DETAIL)

RIGHT-SIDE UP VIEW (int. dimensions)

Invert: 3

Degree: 90°

Horz: 79"

Hole: 8"

Up( ): 23"

Invert: 4

Degree: 90°

Horz: 66"

Hole: 8"

Up( ): 1.875"

Invert: 2

Degree: 90°

Horz: 53"

Hole: 8"

Up( ): 23"

Invert: 1

Degree: 90°

Horz: 23"

Hole: 8"

Up( ): 23"

Invert: 5

Degree: 270°

Horz: 17"

Hole: 8"

Up( ): 23"

Invert: 7

Degree: 270°

Horz: 30"

Hole: 8"

Up( ): 2.25"

Invert: 6

Degree: 270°

Horz: 43"

Hole: 8"

Up( ): 23"

Invert: 8

Degree: 270°

Horz: 73"

Hole: 8"

Up( ): 23"

60"

96"

+0° -

INSIDE WALL DIMENSIONS

Front

Right (96")

Back (60")

Left

79"

53"

23"

23"

1

2

3

4

66"

1.875"

73"

43"

17"

23"

5

6

8

7

30"

2.25"

85"

8"

Coating (Int):

Coating (Ext):

Seam Up: Flat

Seam Dn: n/a

Wall Thickness: 8"

Floor Height: 8"

Height (Int): 85"


Height (Ext): 93"

Weight (Net): 26684 lb


Volume (Net): 6.82cu.yd

|   |         |                  |           |              |   |                 |   |           |                                                                                    |        |  |
|---|---------|------------------|-----------|--------------|---|-----------------|---|-----------|------------------------------------------------------------------------------------|--------|--|
| Job Name: 26-1394 - TMMI Ryder Lift Station<br>Job Location: Princeton, IN<br>Contractor: Koberstein Contracting, Inc.   |         |                  |           |              | Plant: 100<br><br>7/16/2026 2:28:13 PM   |                 | Tech: Jared - A<br><br>PC: A. Chambers   |           |  |        |  |
| Structure ID: 4 VV   |         |                  |           |              |   |                 |   |           |                                                                                    |        |  |
| P1   |         | BX6096-08BAVF-EB |           |              | BX BASE w/FLANGE 08W/08F/06EF F/n   |                 |   |           |                                                                                    |        |  |
| <p>P3) 37" x 36" - HATCH (CAST FLUSH) - 3"<br/>P2) 60" x 96" - BX FLAT LID 8"W w/37"x36" HATCH F/F - 8"<br/>P1) 60" x 96" - BX BASE w/FLANGE 08W/08F/06EF F/n - 85"<br/>1) JOINT WRAP PRIMER - CONSEAL CS-75 (1 gal.)<br/>1) JOINT WRAP - 0.065"x6"x50' CONSEAL CS212<br/>1) This Structure Includes a Cast-in Item - 37" x 36" Hatch (Supplied by Others)<br/>1) SECONDARY POUR - Extended Base Flange<br/>1) LADDER (Alum.) - HALLIDAY L1D 84in Floor-Ceiling Mount Ladder<br/>1) 60" x 96" - Con seal CS-102 1.00" (Double)<br/>8) PSX - 8QRS-S NYLO</p> |         |                  |           |              | <p>0 lb<br/>4820 lb<br/>26684 lb<br/>0 lb<br/>0 lb<br/>0 lb<br/>0 lb<br/>65 lb<br/>0 lb<br/>52 lb<br/>-----<br/>Structure Total: 31621 lb</p> |                 | <p>Structure Notes:</p> <p>1. PER ASTM C-913 SPECIFICATIONS</p> <p>2. CONCRETE: 4,000 PSI AT 28 DAYS</p> <p>3. REINFORCEMENT: #5 BAR @ 8" C.C. E.W. (GRADE 60) - 2" MIN. REBAR CLEARANCE (TYP)</p> <p>4. HALLIDAY 7' FLOOR &amp; CEILING MOUNT LADDER SUPPLIED BY ICAST</p> <p>5. FLOOR GROUTING BY OTHERS</p> <p>6. LIFTERS: 4 EA. 6CA18 CONAC A-ANCHORS FOR PLANT &amp; FIELD HANDLING - INSTALLED AS SHOWN</p> <p>7. PRIOR TO WALL POUR, PLACE STRIP OF CS-231 1" BUTYL BETWEEN WALLS &amp; FLOOR TO CREATE WATERTIGHT SEAL</p> |           |                                                                                    |        |  |
| <p>FIRST POUR (FLOOR): 7,325 LBS</p> <p>SECOND POUR (WALLS): 19,359 LBS</p>   |         |                  |           |              | <p>Rim: 464.5' Rim to Invert: 7.4' Slack: 0.24" Sump: 4.44" Step Position:</p>                                                                |                 |   |           |                                                                                    |        |  |
| Position   | Elev    | Angle            | Ext. (cw) | Pipe         | Pipe OD   | Connector       | Hole   | Horz Size | Up ( )                                                                             | Offset |  |
| Invert 1   | 458.81' | 90°              | 31"       | 4" DI        | 4.75"   | PSX 8QRS-S NYLO | 8"   | 8"        | 23"                                                                                | -25"   |  |
| Invert 2   | 458.81' | 90°              | 61"       | 4" DI        | 4.75"   | PSX 8QRS-S NYLO | 8"   | 8"        | 23"                                                                                | 5"     |  |
| Invert 3   | 458.81' | 90°              | 87"       | 4" DI        | 4.75"   | PSX 8QRS-S NYLO | 8"   | 8"        | 23"                                                                                | 31"    |  |
| Invert 4   | 457.1'  | 90°              | 74"       | 3" PVC SCH80 | 3.5"   | PSX 8QRS-S NYLO | 8"   | 8"        | 1.875"                                                                             | 18"    |  |
| Invert 5   | 458.81' | 270°             | 25"       | 4" DI        | 4.75"   | PSX 8QRS-S NYLO | 8"   | 8"        | 23"                                                                                | -31"   |  |
| Invert 6   | 458.81' | 270°             | 51"       | 4" DI        | 4.75"   | PSX 8QRS-S NYLO | 8"   | 8"        | 23"                                                                                | -5"    |  |
| Invert 7   | 457.13' | 270°             | 38"       | 3" PVC SCH80 | 3.5"   | PSX 8QRS-S NYLO | 8"   | 8"        | 2.25"                                                                              | -18"   |  |
| Invert 8   | 458.81' | 270°             | 81"       | 4" DI        | 4.75"   | PSX 8QRS-S NYLO | 8"   | 8"        | 23"                                                                                | 25"    |  |

RIGHT-SIDE UP VIEW (int. dimensions)




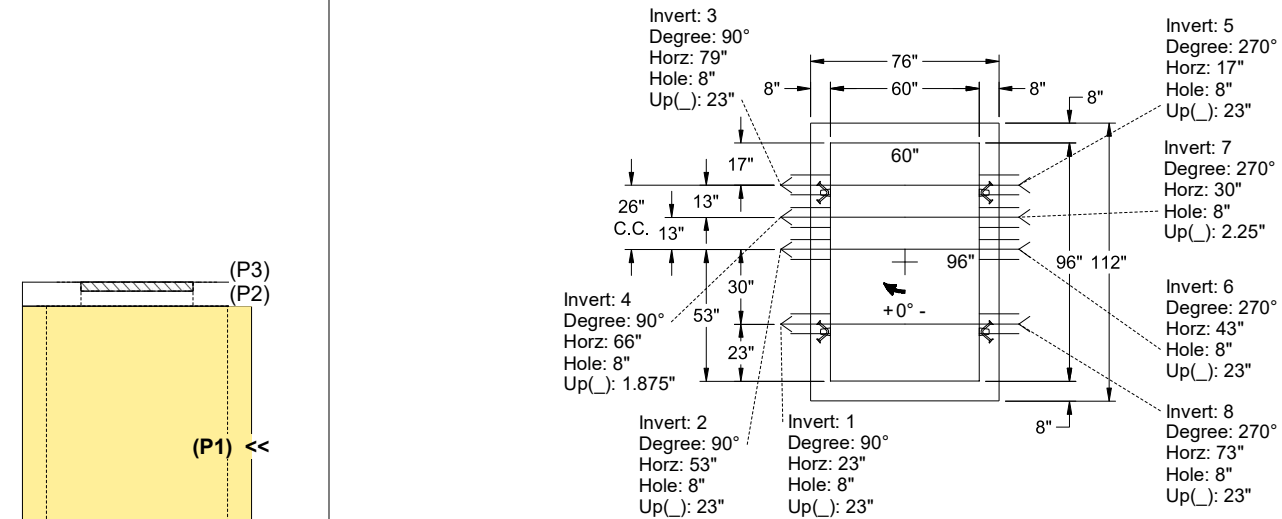


INSIDE WALL DIMENSIONS

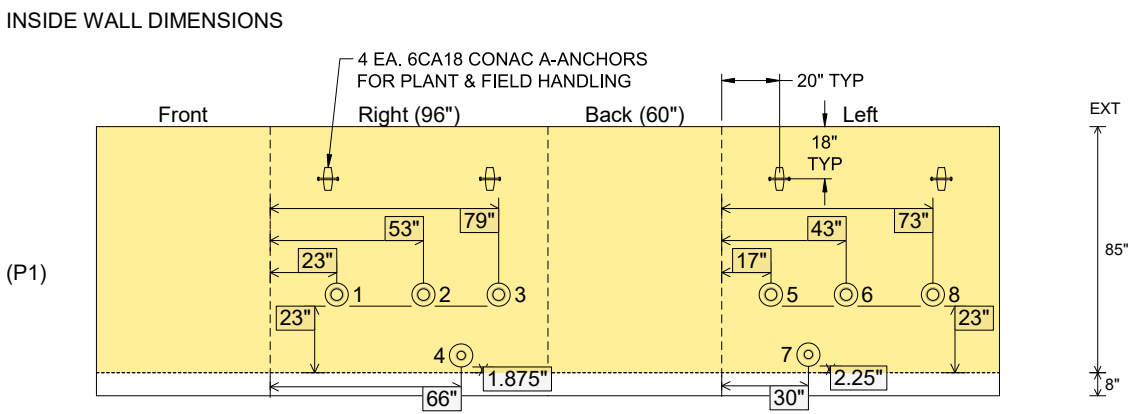

|                                  |                               |                                        |                                        |                                                   |
|----------------------------------|-------------------------------|----------------------------------------|----------------------------------------|---------------------------------------------------|
| Coating (Int):<br>Coating (Ext): | Seam Up: Flat<br>Seam Dn: n/a | Wall Thickness: 8"<br>Floor Height: 8" | Height (Int): 85"<br>Height (Ext): 93" | Weight (Net): 26684 lb<br>Volume (Net): 6.82cu.yd |
|----------------------------------|-------------------------------|----------------------------------------|----------------------------------------|---------------------------------------------------|

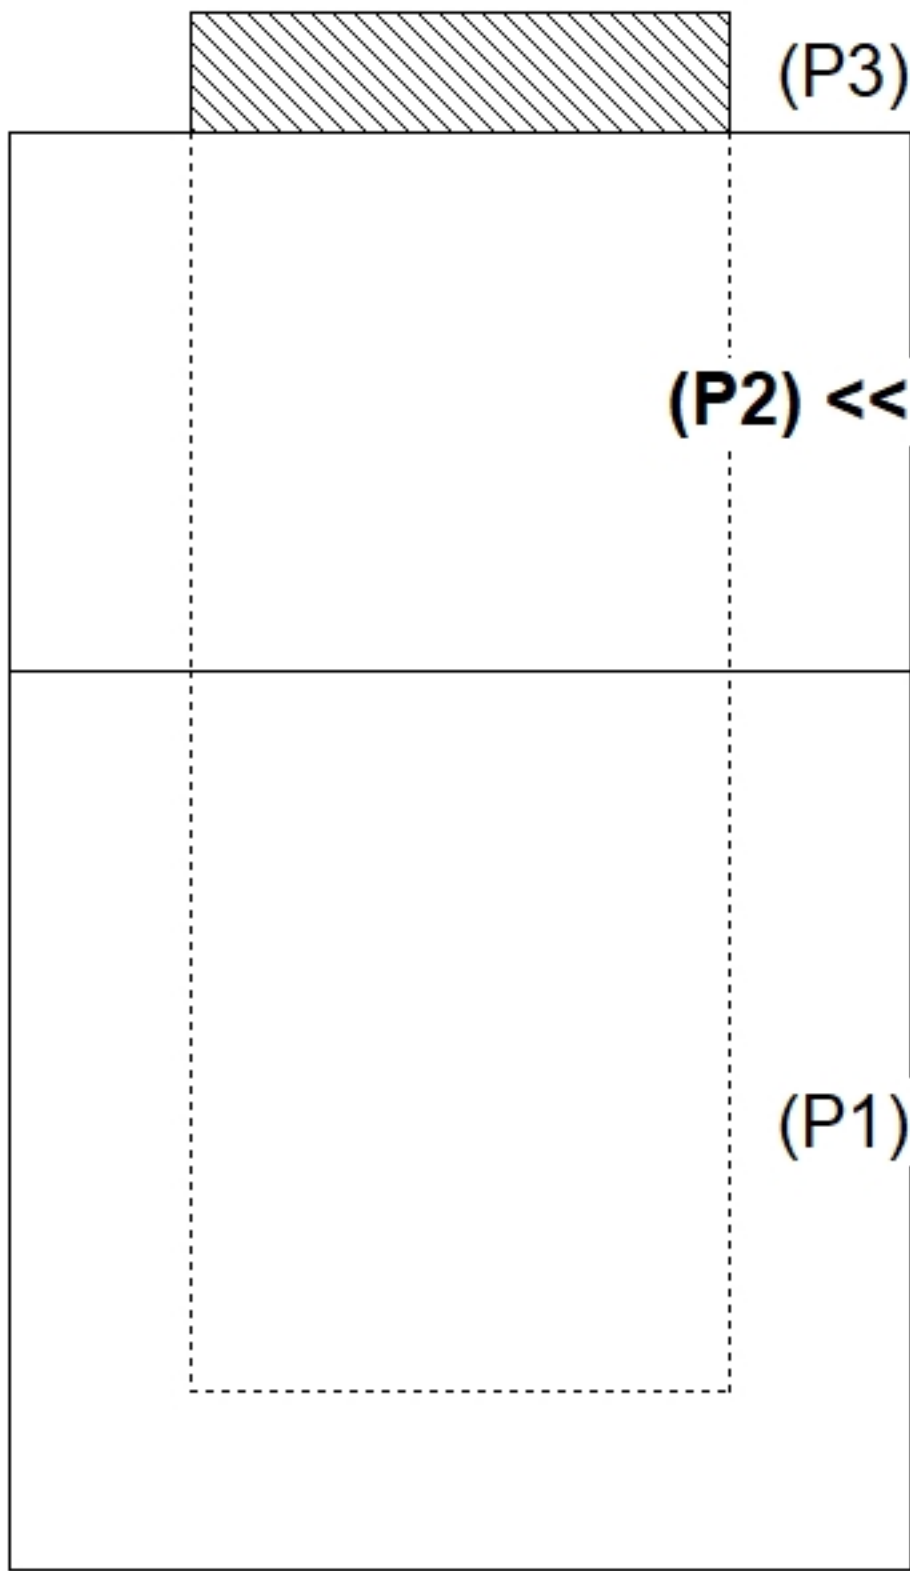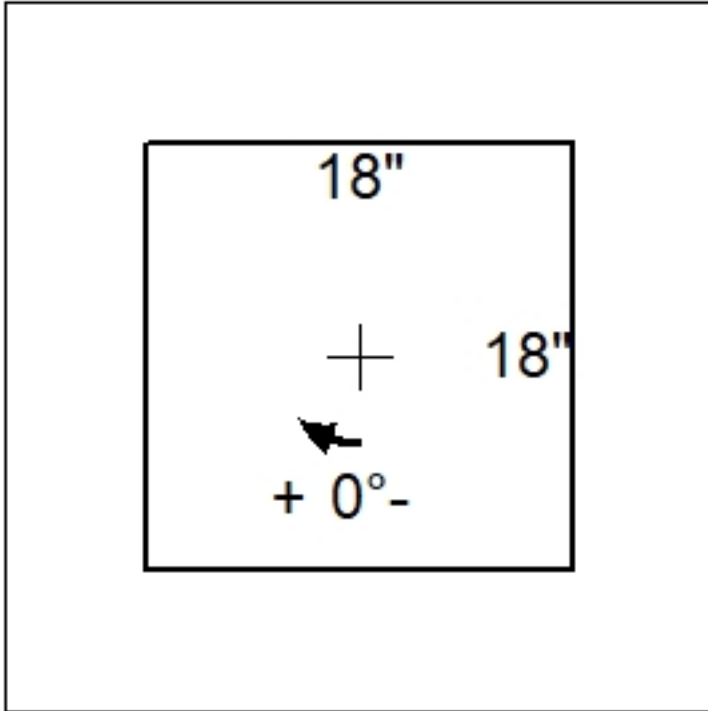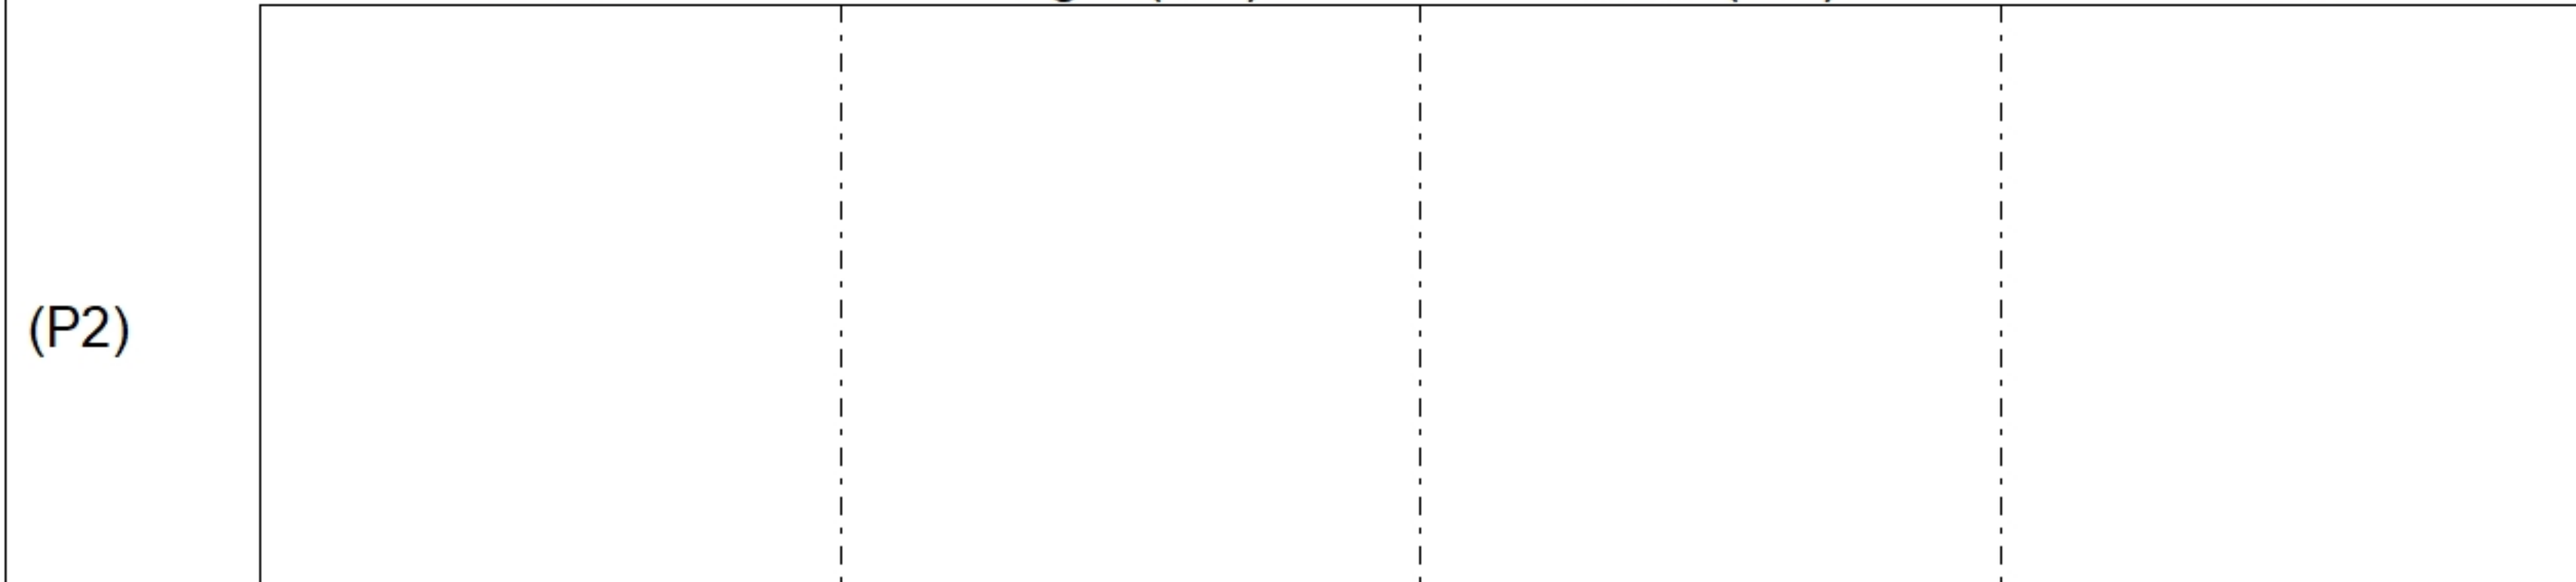
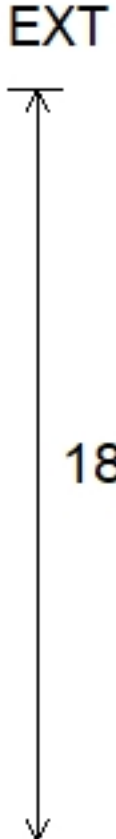


|   |      |                   |           |                                |                                           |                                                                                                   |                                    |   |                                                                                    |                                                 |  |
|---|------|-------------------|-----------|--------------------------------|-------------------------------------------|---------------------------------------------------------------------------------------------------|------------------------------------|---|------------------------------------------------------------------------------------|-------------------------------------------------|--|
| Job Name: 26-2119 512 W Kingston Ave MSD<br>Job Location: Louisville, KY<br>Contractor: TRC, LLC   |      |                   |           |                                | Plant: Beaver Dam<br>7/16/2026 3:43:40 PM |                                                                                                   | Tech: S. Felletter<br>PC: T. Lewis |   |  |                                                 |  |
| Structure ID: QL3 ST-CB 11   |      |                   |           |                                |                                           |                                                                                                   |                                    |   |                                                                                    |                                                 |  |
| P2   |      | BX1818-06R18      |           | BOX RISER 6inW F/F             |                                           |                                                                                                   |                                    |   |                                                                                    |                                                 |  |
| <div>P3) 18" x 18" - CASTING HEIGHT - 4"<br/>P2) 18" x 18" - BOX RISER 6inW F/F - 18"<br/>P1) 18" x 18" - KNOCKOUT BASE 6"W/F - STOCK F/n - 24"<br/>1) CASTING - HOE 165A F/G<br/>2) 18" x 18" - Conseal CS-102 1.00"</div>                               |      |                   |           |                                |                                           | <div>0 lb<br/>870 lb<br/>1613 lb<br/>138 lb<br/>0 lb<br/>-----<br/>Structure Total: 2621 lb</div> |                                    | <div>Structure Notes: .<br/>1. PER ASTM C913 SPECIFICATIONS.<br/>2. CONCRETE = 4,000 PSI AT 28 DAYS.<br/>3. NO INVERT CHANNEL.<br/>4. CASTING BY ICAST (HOE 165-A F/G).<br/>.<br/>REINFORCING PER ASTM A615 (GRADE 60).<br/>- WALLS (As .12) #5 BARS AT 12" C.C.E.W.<br/>- FLOOR (As .12) #5 BARS AT 12" C.C.E.W.</div> |                                                                                    |                                                 |  |
| Rim: 3.833'   |      | Rim to Invert: 0' |           | Slack: 0"                      |                                           | Sump: 46"                                                                                         |                                    | Step Position:   |                                                                                    |                                                 |  |
| Position   | Elev | Angle             | Ext. (cw) | Pipe                           | Pipe OD                                   | Connector                                                                                         | Hole                               | Horz Size   | Up (⌋)                                                                             | Offset                                          |  |
| Invert 1   |      |                   |           |                                |                                           |                                                                                                   |                                    |   |                                                                                    |                                                 |  |
| Invert 2   |      |                   |           |                                |                                           |                                                                                                   |                                    |   |                                                                                    |                                                 |  |
| Invert 3   |      |                   |           |                                |                                           |                                                                                                   |                                    |   |                                                                                    |                                                 |  |
| Invert 4   |      |                   |           |                                |                                           |                                                                                                   |                                    |   |                                                                                    |                                                 |  |
| Invert 5   |      |                   |           |                                |                                           |                                                                                                   |                                    |   |                                                                                    |                                                 |  |
| Invert 6   |      |                   |           |                                |                                           |                                                                                                   |                                    |   |                                                                                    |                                                 |  |
| Invert 7   |      |                   |           |                                |                                           |                                                                                                   |                                    |   |                                                                                    |                                                 |  |
| Invert 8   |      |                   |           |                                |                                           |                                                                                                   |                                    |   |                                                                                    |                                                 |  |
| <div>RIGHT-SIDE UP VIEW (int. dimensions)</div> <div><div></div><div></div></div> |      |                   |           |                                |                                           |                                                                                                   |                                    |   |                                                                                    |                                                 |  |
| <div>INSIDE WALL DIMENSIONS</div> <div><div></div><div></div></div>              |      |                   |           |                                |                                           |                                                                                                   |                                    |   |                                                                                    |                                                 |  |
| Coating (Int):<br>Coating (Ext):   |      |                   |           | Seam Up: Flat<br>Seam Dn: Flat |                                           | Wall Thickness: 6"<br>Floor Height: 0"                                                            |                                    | Height (Int): 18"<br>Height (Ext): 18"   |                                                                                    | Weight (Net): 870 lb<br>Volume (Net): 0.22cu.yd |  |






|   |      |       |           |                      |         |   |      |   |        |        |
|---|------|-------|-----------|----------------------|---------|---|------|---|--------|--------|
| Job Name: 26-2119 512 W Kingston Ave MSD   |      |       |           | Plant: Beaver Dam    |         | Tech: S. Felletter   |      |   |        |        |
| Job Location: Louisville, KY   |      |       |           | 7/16/2026 3:43:39 PM |         | PC: T. Lewis   |      |   |        |        |
| Contractor: TRC, LLC   |      |       |           |                      |         |   |      |   |        |        |
| Structure ID: QL3 ST-CB 8   |      |       |           |                      |         |   |      |   |        |        |
| P2 BX1818-06R18 BOX RISER 6inW F/F   |      |       |           |                      |         |   |      |   |        |        |
| <div>P3) 18" x 18" - CASTING HEIGHT - 4"</div> <div>P2) 18" x 18" - BOX RISER 6inW F/F - 18"</div> <div>P1) 18" x 18" - KNOCKOUT BASE 6"W/F - STOCK F/n - 24"</div> <div>1) CASTING - HOE 165A F/G</div> <div>2) 18" x 18" - Conseal CS-102 1.00"</div>                                                        |      |       |           |                      |         | <div>0 lb</div> <div>870 lb</div> <div>1613 lb</div> <div>138 lb</div> <div>0 lb</div> <div>-----</div> <div>Structure Total: 2621 lb</div> |      | <div>Structure Notes:</div> <div>1. PER ASTM C913 SPECIFICATIONS.</div> <div>2. CONCRETE = 4,000 PSI AT 28 DAYS.</div> <div>3. NO INVERT CHANNEL.</div> <div>4. CASTING BY ICAST (HOE 165-A F/G).</div> <div>.</div> <div>REINFORCING PER ASTM A615 (GRADE 60).</div> <div>- WALLS (As .12) #5 BARS AT 12" C.C.E.W.</div> <div>- FLOOR (As .12) #5 BARS AT 12" C.C.E.W.</div> |        |        |
| Rim: 3.833' Rim to Invert: 0' Slack: 0" Sump: 46" Step Position:   |      |       |           |                      |         |   |      |   |        |        |
| Position   | Elev | Angle | Ext. (cw) | Pipe                 | Pipe OD | Connector   | Hole | Horz Size   | Up (┘) | Offset |
| Invert 1   |      |       |           |                      |         |   |      |   |        |        |
| Invert 2   |      |       |           |                      |         |   |      |   |        |        |
| Invert 3   |      |       |           |                      |         |   |      |   |        |        |
| Invert 4   |      |       |           |                      |         |   |      |   |        |        |
| Invert 5   |      |       |           |                      |         |   |      |   |        |        |
| Invert 6   |      |       |           |                      |         |   |      |   |        |        |
| Invert 7   |      |       |           |                      |         |   |      |   |        |        |
| Invert 8   |      |       |           |                      |         |   |      |   |        |        |
| <div>RIGHT-SIDE UP VIEW (int. dimensions)</div> <div><div><div><div><div><div></div><div>(P3)</div></div><div><div>(P2) &lt;&lt;</div></div></div><div><div></div><div>(P1)</div></div></div></div></div> <div><div><div><div><div>18"</div><div>+</div><div>18"</div><div>+ 0°-</div></div></div></div></div> |      |       |           |                      |         |   |      |   |        |        |

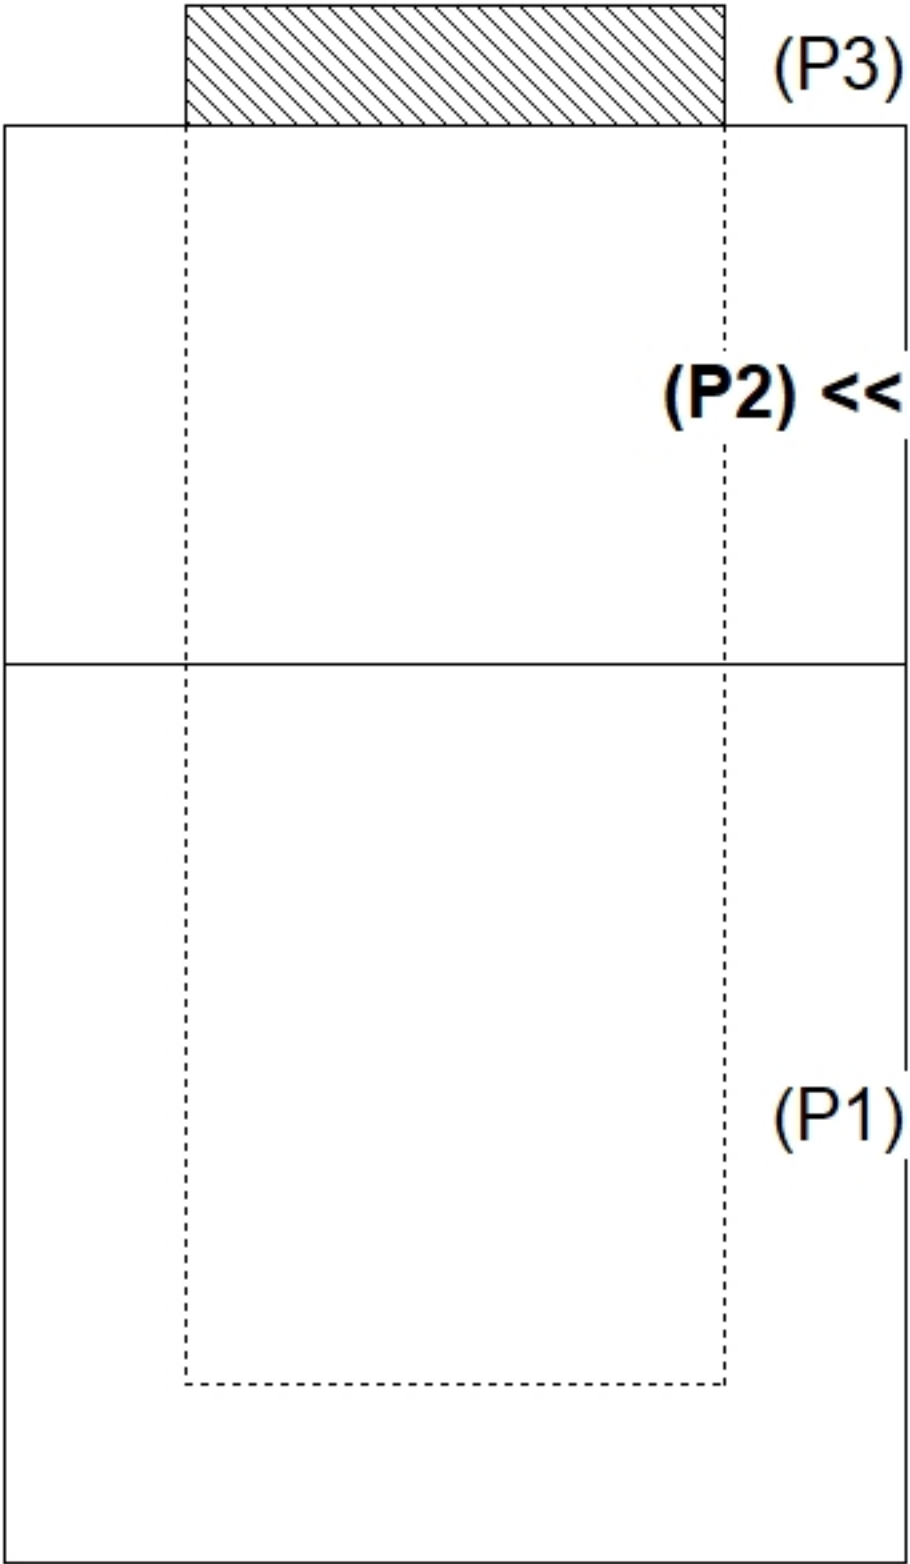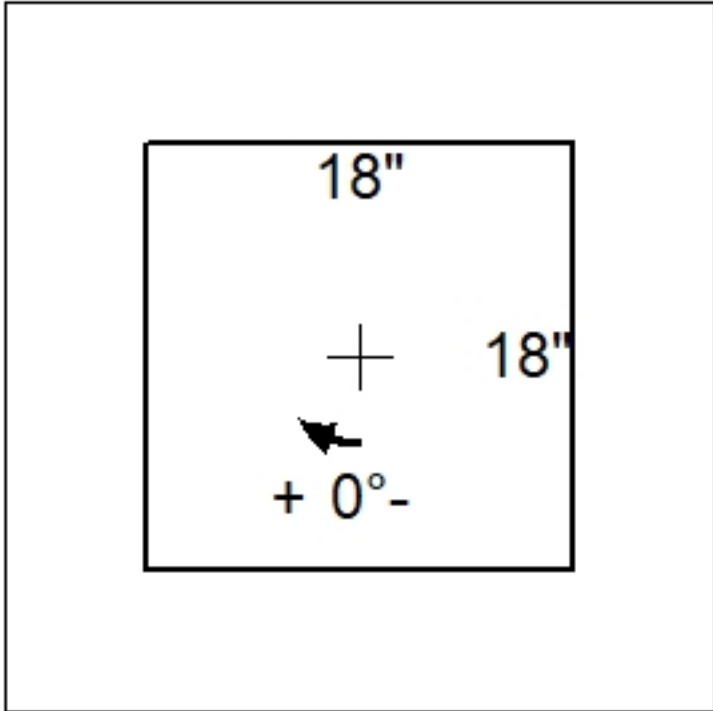

|   |      |                                                                                       |           |                                           |         |                                                                 |      |   |        |                                                 |  |
|---|------|---------------------------------------------------------------------------------------|-----------|-------------------------------------------|---------|-----------------------------------------------------------------|------|---|--------|-------------------------------------------------|--|
| Job Name: 26-2119 512 W Kingston Ave MSD<br>Job Location: Louisville, KY<br>Contractor: TRC, LLC   |      |                                                                                       |           | Plant: Beaver Dam<br>7/16/2026 3:43:39 PM |         | Tech: S. Felletter<br>PC: T. Lewis                              |      |   |        |                                                 |  |
| Structure ID: QL3 ST-CB 5   |      |                                                                                       |           |                                           |         |                                                                 |      |   |        |                                                 |  |
| P2   |      | BX1818-06R18                                                                          |           | BOX RISER 6inW F/F                        |         |                                                                 |      |   |        |                                                 |  |
| P3) 18" x 18" - CASTING HEIGHT - 4"<br>P2) 18" x 18" - BOX RISER 6inW F/F - 18"<br>P1) 18" x 18" - KNOCKOUT BASE 6"W/F - STOCK F/n - 24"<br>1) CASTING - HOE 165A F/G<br>2) 18" x 18" - Conseal CS-102 1.00" |      |                                                                                       |           |                                           |         | 0 lb<br>870 lb<br>1613 lb<br>138 lb<br>0 lb<br>-----<br>2621 lb |      | Structure Notes:<br>1. PER ASTM C913 SPECIFICATIONS.<br>2. CONCRETE = 4,000 PSI AT 28 DAYS.<br>3. NO INVERT CHANNEL.<br>4. CASTING BY ICAST (HOE 165-A F/G).<br><br>REINFORCING PER ASTM A615 (GRADE 60).<br>- WALLS (As .12) #5 BARS AT 12" C.C.E.W.<br>- FLOOR (As .12) #5 BARS AT 12" C.C.E.W. |        |                                                 |  |
| Rim: 3.833' Rim to Invert: 0' Slack: 0" Sump: 46" Step Position:   |      |                                                                                       |           |                                           |         |                                                                 |      |   |        |                                                 |  |
| Position   | Elev | Angle                                                                                 | Ext. (cw) | Pipe                                      | Pipe OD | Connector                                                       | Hole | Horz Size   | Up (┘) | Offset                                          |  |
| Invert 1   |      |                                                                                       |           |                                           |         |                                                                 |      |   |        |                                                 |  |
| Invert 2   |      |                                                                                       |           |                                           |         |                                                                 |      |   |        |                                                 |  |
| Invert 3   |      |                                                                                       |           |                                           |         |                                                                 |      |   |        |                                                 |  |
| Invert 4   |      |                                                                                       |           |                                           |         |                                                                 |      |   |        |                                                 |  |
| Invert 5   |      |                                                                                       |           |                                           |         |                                                                 |      |   |        |                                                 |  |
| Invert 6   |      |                                                                                       |           |                                           |         |                                                                 |      |   |        |                                                 |  |
| Invert 7   |      |                                                                                       |           |                                           |         |                                                                 |      |   |        |                                                 |  |
| Invert 8   |      |                                                                                       |           |                                           |         |                                                                 |      |   |        |                                                 |  |
| RIGHT-SIDE UP VIEW (int. dimensions)   |      |                                                                                       |           |                                           |         |                                                                 |      |   |        |                                                 |  |
|   |      |  |           |                                           |         |                                                                 |      |   |        |                                                 |  |
| INSIDE WALL DIMENSIONS   |      |                                                                                       |           |                                           |         |                                                                 |      |   |        |                                                 |  |
| (P2)   |      | <div>FrontRight (18")Back (18")Left</div>                                             |           |                                           |         | <div>EXT18"</div>                                               |      |   |        |                                                 |  |
|   |      | <div></div>                                                                           |           |                                           |         |                                                                 |      |   |        |                                                 |  |
| Coating (Int):<br>Coating (Ext):   |      |                                                                                       |           | Seam Up: Flat<br>Seam Dn: Flat            |         | Wall Thickness: 6"<br>Floor Height: 0"                          |      | Height (Int): 18"<br>Height (Ext): 18"   |        | Weight (Net): 870 lb<br>Volume (Net): 0.22cu.yd |  |

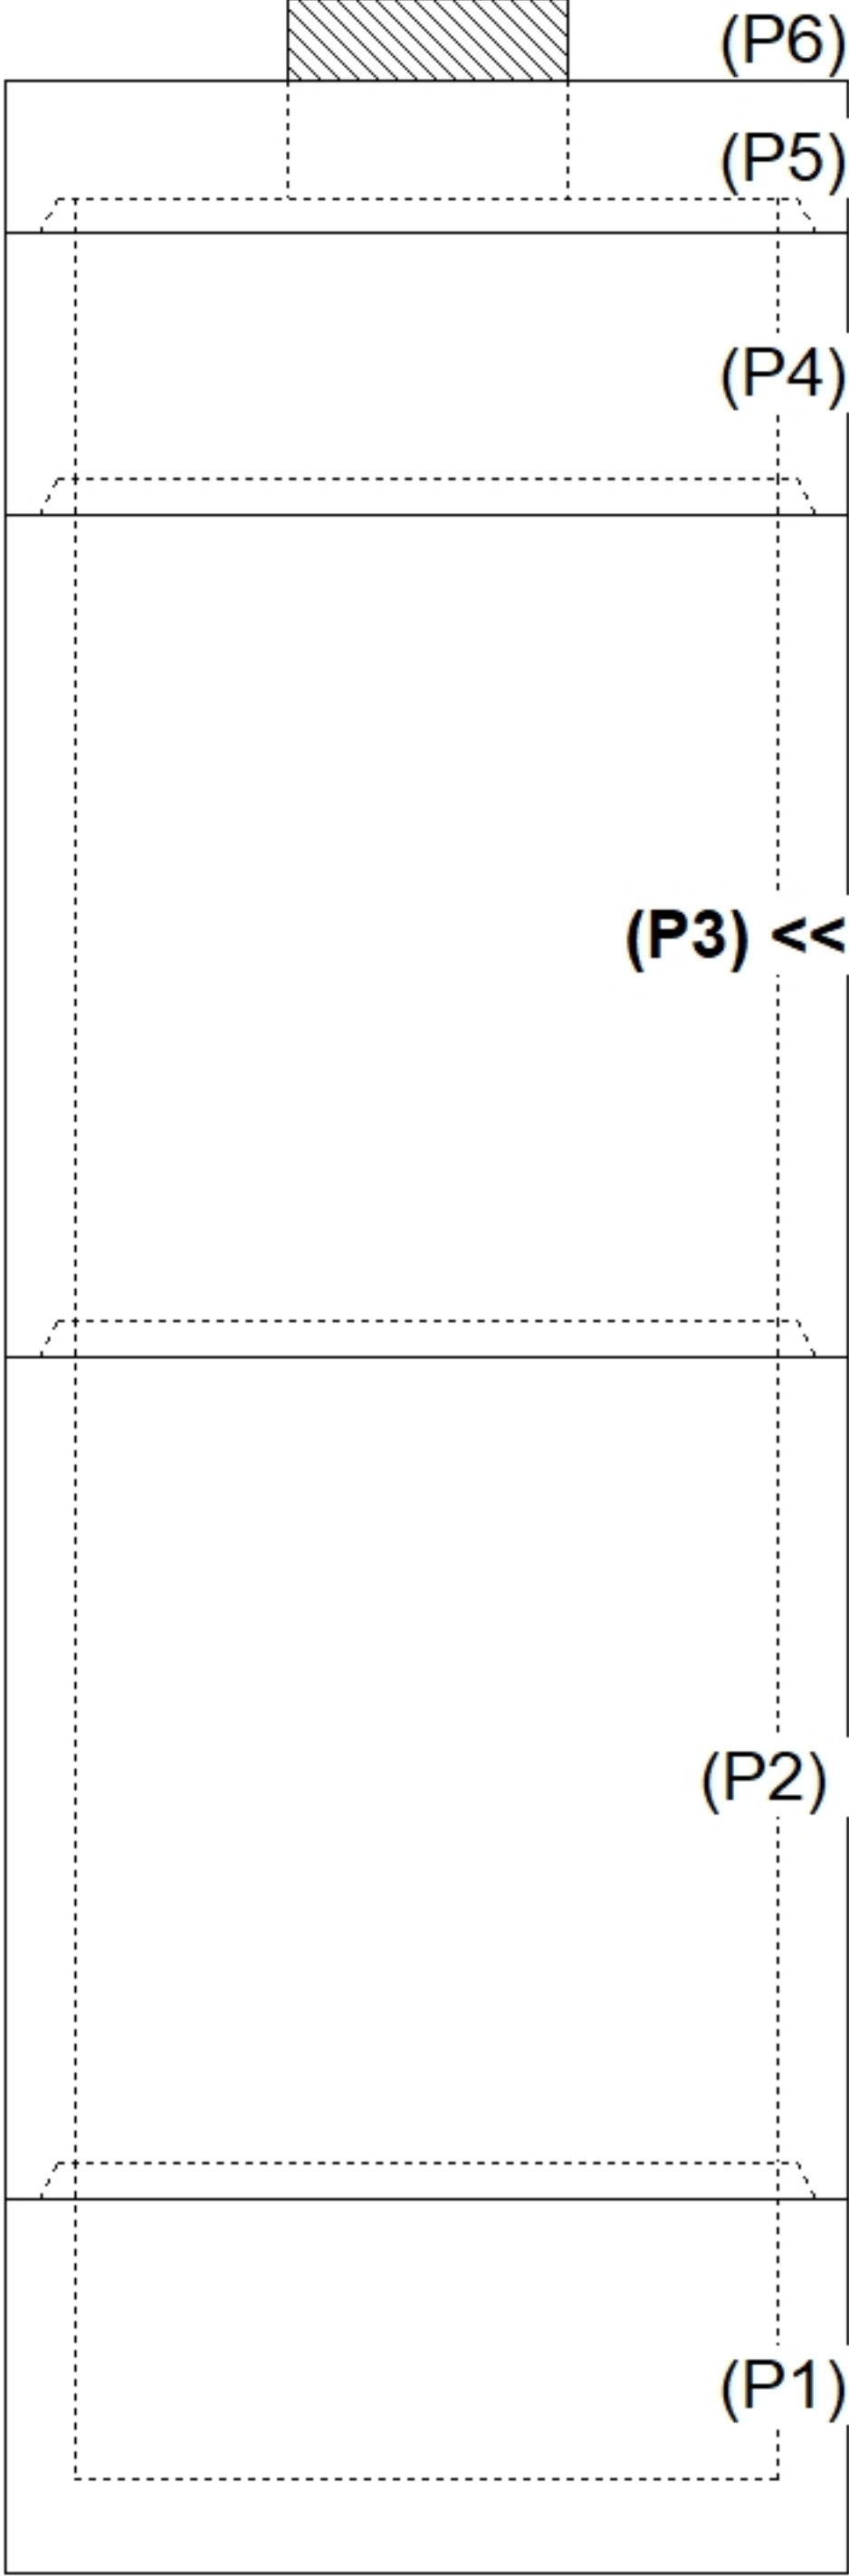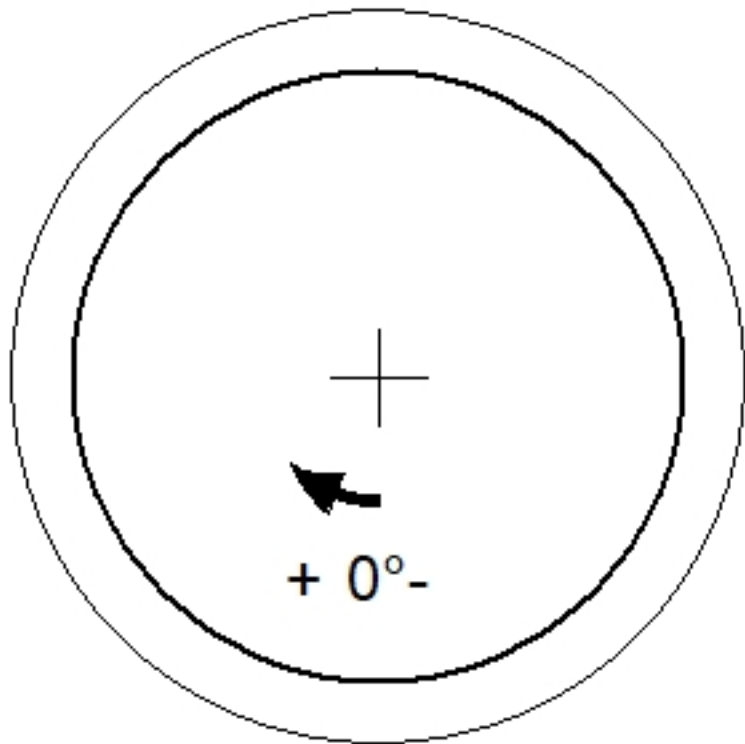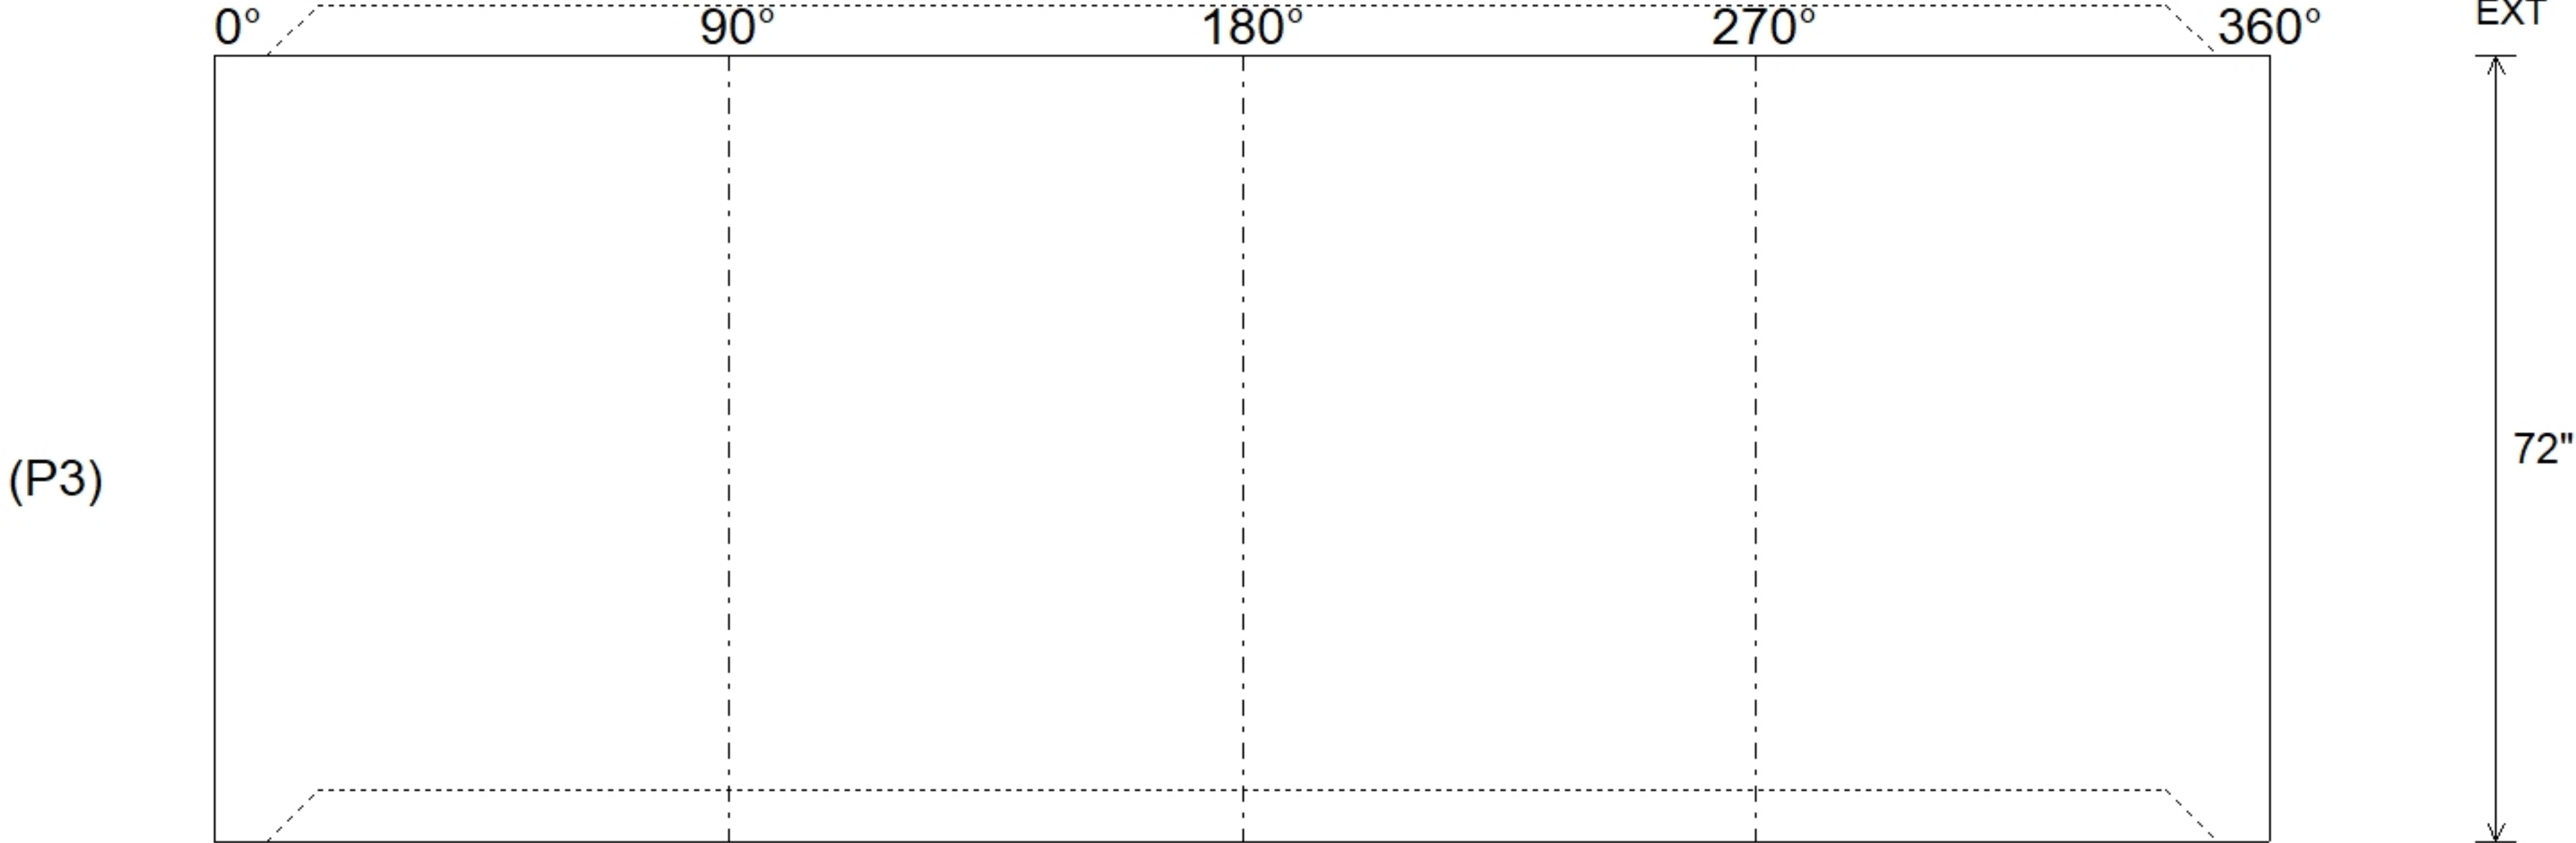

|   |      |       |                                                                                       |      |                                          |   |                                        |   |                                                                                    |        |  |  |  |
|---|------|-------|---------------------------------------------------------------------------------------|------|------------------------------------------|---|----------------------------------------|---|------------------------------------------------------------------------------------|--------|--|--|--|
| Job Name: 26-2736 ADS UA Local 52<br>Job Location: Louisville, KY<br>Contractor: ADS Advanced Drainage Systems, Inc.   |      |       |                                                                                       |      | Plant: Beaver Dam<br>7/9/2026 9:09:21 AM |   | Tech: S. Felletter<br>PC: T. Ryan      |   |  |        |  |  |  |
| Structure ID: S110   |      |       |                                                                                       |      |                                          |   |                                        |   |                                                                                    |        |  |  |  |
| P3   |      |       | MH060RS72                                                                             |      |                                          | MH RISER T/G   |                                        |   |                                                                                    |        |  |  |  |
| <div>P6) 24" - CASTING HEIGHT - 7"<br/>P5) 60" - MH FLAT TOP w/24" Ctr. Hole F/G - 13"<br/>P4) 60" - MH RISER T/G - 24"<br/>P3) 60" - MH RISER T/G - 72"<br/>P2) 60" - MH RISER T/G - 72"<br/>P1) 60" - MH BASE T/n - 24"<br/>1) ASSEMBLY REQUIRED<br/>1) JOINT WRAP - 0.065"x6"x50' CONSEAL CS212<br/>1) JOINT WRAP PRIMER - CONSEAL CS-75 (1 gal.)<br/>1) CASTING - HOE MC-375 F/C Storm<br/>4) 60" - Conseal CS-102 1.00" (Double)<br/>1) 24" - Conseal CS-102 1.00" (Double)<br/>2) Hole - 12</div> |      |       |                                                                                       |      |                                          | <div>0 lb<br/>2674 lb<br/>2505 lb<br/>7516 lb<br/>7402 lb<br/>5239 lb<br/>0 lb<br/>0 lb<br/>0 lb<br/>271 lb<br/>0 lb<br/>0 lb<br/>0 lb</div> |                                        | <div>Structure Notes: .<br/>1. PER ASTM C478 SPECIFICATIONS.<br/>2. CONCRETE = 4,000 PSI AT 28 DAYS.<br/>3. CASTING BY ICAST (HOE MC-375 F/C "STORM").<br/>.<br/>REINFORCING PER ASTM A615 (GRADE 60).<br/>- TOP SLAB (As .62) #5 BARS AT 6" C.C.E.W.<br/>- RISER/WALLS (As .18)<br/>- FLOOR (As .37) #5 BARS AT 10" C.C.E.W.</div> |                                                                                    |        |  |  |  |
| Rim: 549.66' Rim to Invert: 11.04' Slack: 1.48" Sump: 81" Step Position:   |      |       |                                                                                       |      |                                          | Structure Total: 25607 lb   |                                        |   |                                                                                    |        |  |  |  |
| Position   | Elev | Angle | Ext. (cw)                                                                             | Pipe | Pipe OD                                  | Connector   | Hole                                   | Horz Size   | Up ( )                                                                             | Offset |  |  |  |
| Invert 1   |      |       |                                                                                       |      |                                          |   |                                        |   |                                                                                    |        |  |  |  |
| Invert 2   |      |       |                                                                                       |      |                                          |   |                                        |   |                                                                                    |        |  |  |  |
| Invert 3   |      |       |                                                                                       |      |                                          |   |                                        |   |                                                                                    |        |  |  |  |
| Invert 4   |      |       |                                                                                       |      |                                          |   |                                        |   |                                                                                    |        |  |  |  |
| Invert 5   |      |       |                                                                                       |      |                                          |   |                                        |   |                                                                                    |        |  |  |  |
| Invert 6   |      |       |                                                                                       |      |                                          |   |                                        |   |                                                                                    |        |  |  |  |
| Invert 7   |      |       |                                                                                       |      |                                          |   |                                        |   |                                                                                    |        |  |  |  |
| Invert 8   |      |       |                                                                                       |      |                                          |   |                                        |   |                                                                                    |        |  |  |  |
| RIGHT-SIDE UP VIEW (int. dimensions)   |      |       |                                                                                       |      |                                          |   |                                        |   |                                                                                    |        |  |  |  |
|   |      |       |  |      |                                          |   |                                        |   |                                                                                    |        |  |  |  |
|   |      |       | INSIDE WALL DIMENSIONS                                                                |      |                                          |   |                                        |   |                                                                                    |        |  |  |  |
|   |      |       |   |      |                                          |   |                                        |   |                                                                                    |        |  |  |  |
| Coating (Int):<br>Coating (Ext):   |      |       | Seam Up: Tongue<br>Seam Dn: Groove                                                    |      | Wall Thickness: 6"<br>Floor Height: 0"   |   | Height (Int): 72"<br>Height (Ext): 72" |   | Weight (Net): 7516 lb<br>Volume (Net): 1.92cu.yd                                   |        |  |  |  |



Job Name: 25-4288 - Project Wave

Job Location: Franklin, KY 42134

Contractor: Cumberland Pipeline LLC

Plant: 100

7/10/2026 8:13:01 AM

Tech: Jared - A

PC: Erica Bradley



Structure ID: A13

P1 MH048BA24X

MH BASE w/XYPEX

P6) 24" - CASTING HEIGHT - 7"

P5) 24" - XYPEX GRADE RING - 4"

P4) 48" - ECC XYPEX CONE w/ 24" HOLE - 36"

P3) 48" - MH RISER w/XYPEX - 48"

P2) 48" - MH RISER w/XYPEX - 48"

P1) 48" - MH BASE w/XYPEX - 24"

1) JOINT WRAP - 0.065"x6"x50' CONSEAL CS212

1) JOINT WRAP PRIMER - CONSEAL CS-75 (1 gal.)

1) 48" - MH INVERT CHANNEL w/XYPEX - FULL HEIGHT

1) CASTING - JBS 1150 F/C SANITARY

3) 48" - Conseal CS-102 1.00" (Double)

2) 24" - Conseal CS-102 1.00" (Double)

3) PSX - 12-08 NYLO

13) MH Step ML-10-TDS-NCR - 10"

0 lb

270 lb

2251 lb

3353 lb

3353 lb

2863 lb

0 lb

0 lb

1440 lb

250 lb

0 lb

0 lb

24 lb

0 lb

-----

Structure Total: 13805 lb

Structure Notes:

1. PER ASTM C-478 SPECIFICATIONS

2. CONCRETE: 4,000 PSI AT 28 DAYS

3. REINFORCEMENT: PER ASTM A615

4. INVERT CHANNEL REQUIRED

5. STEPS AT 0 DEGREES

6. JBS 1150 FRAME & COVER "SANITARY" SUPPLIED BY ICAST

Rim: 728.52' Rim to Invert: 13.78' Slack: 0.36" Sump: 2" Step Position: 0°

| Position | Elev    | Angle | Ext. (cw) | Pipe         | Pipe OD | Connector      | Hole | Horz Size | Up ( ) | Offset |
|----------|---------|-------|-----------|--------------|---------|----------------|------|-----------|--------|--------|
| Invert 1 | 714.74' | 0°    | 0"        | 8" PVC SDR35 | 8.5"    | PSX 12-08 NYLO | 12"  | 12.129"   | 0"     | 0"     |
| Invert 2 | 714.84' | 180°  | 91.106"   | 8" PVC SDR35 | 8.5"    | PSX 12-08 NYLO | 12"  | 12.129"   | 1.2"   | 0"     |
| Invert 3 | 714.84' | 270°  | 136.659"  | 8" PVC SDR35 | 8.5"    | PSX 12-08 NYLO | 12"  | 12.129"   | 1.2"   | 0"     |
| Invert 4 |         |       |           |              |         |                |      |           |        |        |
| Invert 5 |         |       |           |              |         |                |      |           |        |        |
| Invert 6 |         |       |           |              |         |                |      |           |        |        |
| Invert 7 |         |       |           |              |         |                |      |           |        |        |
| Invert 8 |         |       |           |              |         |                |      |           |        |        |

RIGHT-SIDE UP VIEW (int. dimensions)

UPSIDE-DOWN VIEW (int. dimensions)

INSIDE WALL DIMENSIONS

Coating (Int):

Coating (Ext):

Seam Up: Tongue

Seam Dn: n/a

Wall Thickness: 5"

Floor Height: 6"


Height (Int): 24"

Height (Ext): 30"

Weight (Net): 2863 lb


Volume (Net): 0.73cu.yd

|   |         |                 |           |              |   |                |   |           |                                                                                    |        |
|---|---------|-----------------|-----------|--------------|---|----------------|---|-----------|------------------------------------------------------------------------------------|--------|
| Job Name: 25-4288 - Project Wave<br>Job Location: Franklin, KY 42134<br>Contractor: Cumberland Pipeline LLC   |         |                 |           |              | Plant: 100<br>7/10/2026 8:13:01 AM   |                | Tech: Jared - A<br>PC: Erica Bradley   |           |  |        |
| Structure ID: A13   |         |                 |           |              |   |                |   |           |                                                                                    |        |
| P1 MH048BA24X   |         | MH BASE w/XYPEX |           |              |   |                |   |           |                                                                                    |        |
| <p>P6) 24" - CASTING HEIGHT - 7"<br/>P5) 24" - XYPEX GRADE RING - 4"<br/>P4) 48" - ECC XYPEX CONE w/ 24" HOLE - 36"<br/>P3) 48" - MH RISER w/XYPEX - 48"<br/>P2) 48" - MH RISER w/XYPEX - 48"<br/>P1) 48" - MH BASE w/XYPEX - 24"</p> <p>1) JOINT WRAP - 0.065"x6"x50' CONSEAL CS212<br/>1) JOINT WRAP PRIMER - CONSEAL CS-75 (1 gal.)<br/>1) 48" - MH INVERT CHANNEL w/XYPEX - FULL HEIGHT<br/>1) CASTING - JBS 1150 F/C SANITARY<br/>3) 48" - Conseal CS-102 1.00" (Double)<br/>2) 24" - Conseal CS-102 1.00" (Double)<br/>3) PSX - 12-08 NYLO<br/>13) MH Step ML-10-TDS-NCR - 10"</p> |         |                 |           |              | <p>0 lb<br/>270 lb<br/>2251 lb<br/>3353 lb<br/>3353 lb<br/>2863 lb<br/>0 lb<br/>0 lb<br/>1440 lb<br/>250 lb<br/>0 lb<br/>0 lb<br/>24 lb<br/>0 lb</p> <p>Structure Total: 13805 lb</p> |                | <p>Structure Notes:</p> <p>1. PER ASTM C-478 SPECIFICATIONS<br/>2. CONCRETE: 4,000 PSI AT 28 DAYS<br/>3. REINFORCEMENT: PER ASTM A615<br/>4. INVERT CHANNEL REQUIRED<br/>5. STEPS AT 0 DEGREES<br/>6. JBS 1150 FRAME &amp; COVER "SANITARY" SUPPLIED BY ICAST</p> <p>INVERT CHANNEL DRAWING<br/>FULL HEIGHT INVERT</p> |           |                                                                                    |        |
| Rim: 728.52' Rim to Invert: 13.78' Slack: 0.36" Sump: 2" Step Position: 0°   |         |                 |           |              |   |                |   |           |                                                                                    |        |
| Position   | Elev    | Angle           | Ext. (cw) | Pipe         | Pipe OD   | Connector      | Hole   | Horz Size | Up ( )                                                                             | Offset |
| Invert 1   | 714.74' | 0°              | 0"        | 8" PVC SDR35 | 8.5"   | PSX 12-08 NYLO | 12"   | 12.129"   | 0"                                                                                 | 0"     |
| Invert 2   | 714.84' | 180°            | 91.106"   | 8" PVC SDR35 | 8.5"   | PSX 12-08 NYLO | 12"   | 12.129"   | 1.2"                                                                               | 0"     |
| Invert 3   | 714.84' | 270°            | 136.659"  | 8" PVC SDR35 | 8.5"   | PSX 12-08 NYLO | 12"   | 12.129"   | 1.2"                                                                               | 0"     |
| Invert 4   |         |                 |           |              |   |                |   |           |                                                                                    |        |
| Invert 5   |         |                 |           |              |   |                |   |           |                                                                                    |        |
| Invert 6   |         |                 |           |              |   |                |   |           |                                                                                    |        |
| Invert 7   |         |                 |           |              |   |                |   |           |                                                                                    |        |
| Invert 8   |         |                 |           |              |   |                |   |           |                                                                                    |        |

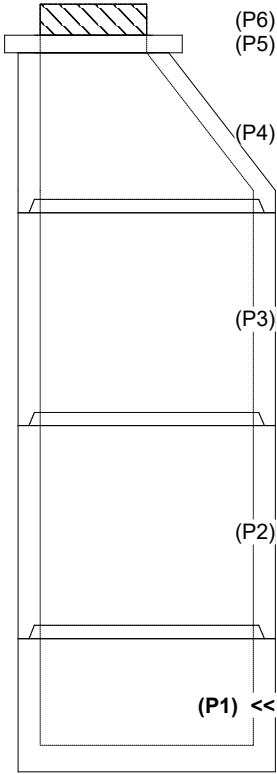

(P6)  
(P5)  
(P4)  
(P3)  
(P2)  
(P1) <<

RIGHT-SIDE UP VIEW (int. dimensions)

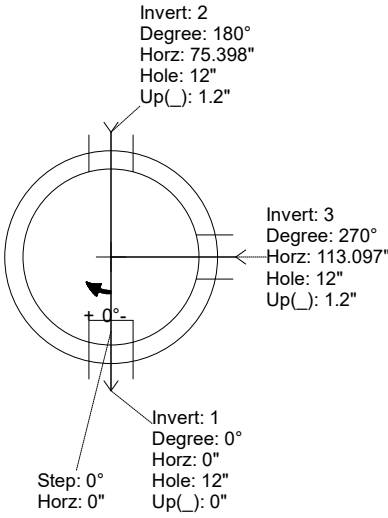


Invert: 2  
Degree: 180°  
Horz: 75.398"  
Hole: 12"  
Up( ): 1.2"

Invert: 3  
Degree: 270°  
Horz: 113.097"  
Hole: 12"  
Up( ): 1.2"

Invert: 1  
Degree: 0°  
Horz: 0"  
Hole: 12"  
Up( ): 0"

Step: 0°  
Horz: 0"

UPSIDE-DOWN VIEW (int. dimensions)

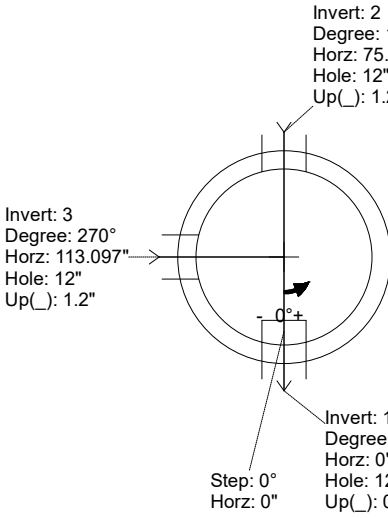


Invert: 2  
Degree: 180°  
Horz: 75.398"  
Hole: 12"  
Up( ): 1.2"

Invert: 3  
Degree: 270°  
Horz: 113.097"  
Hole: 12"  
Up( ): 1.2"

Invert: 1  
Degree: 0°  
Horz: 0"  
Hole: 12"  
Up( ): 0"

Step: 0°  
Horz: 0"

INSIDE WALL DIMENSIONS

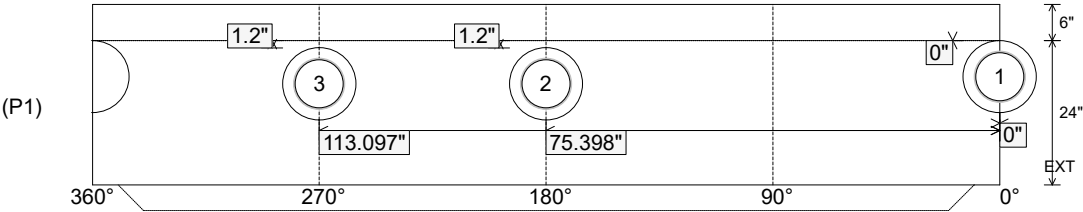

(P1)

1.2" 1.2" 0"




113.097" 75.398"

360° 270° 180° 90° 0°

6" 24" EXT


|                                  |                                 |                                        |                                        |                                                  |
|----------------------------------|---------------------------------|----------------------------------------|----------------------------------------|--------------------------------------------------|
| Coating (Int):<br>Coating (Ext): | Seam Up: Tongue<br>Seam Dn: n/a | Wall Thickness: 5"<br>Floor Height: 6" | Height (Int): 24"<br>Height (Ext): 30" | Weight (Net): 2863 lb<br>Volume (Net): 0.73cu.yd |
|----------------------------------|---------------------------------|----------------------------------------|----------------------------------------|--------------------------------------------------|

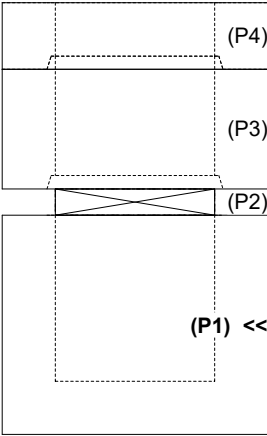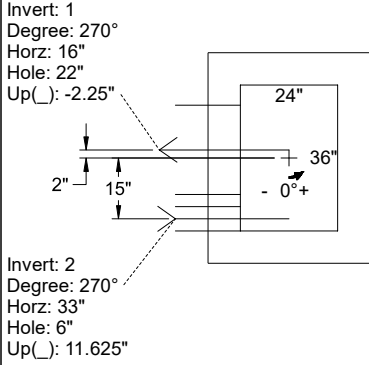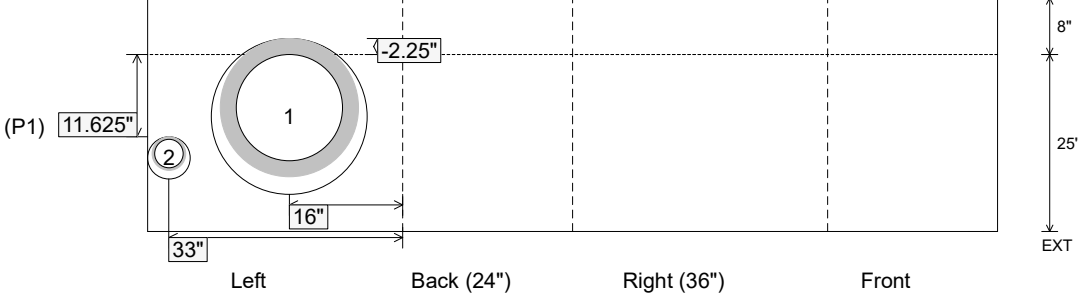


|   |         |       |                               |                     |                                           |   |                                        |   |                                                                                    |        |  |
|---|---------|-------|-------------------------------|---------------------|-------------------------------------------|---|----------------------------------------|---|------------------------------------------------------------------------------------|--------|--|
| Job Name: 24-4208 - KYTC Christian Co. Call 100 (ID 241018)<br>Job Location: Hopkinsville, KY<br>Contractor: Scotty's Contracting & Stone, LLC   |         |       |                               |                     | Plant: Beaver Dam<br>6/26/2026 7:35:48 AM |   | Tech: J. Horsley<br>PC: C. Goff        |   |  |        |  |
| Structure ID: 208   |         |       |                               |                     |                                           |   |                                        |   |                                                                                    |        |  |
| P1 BX2436-08BVF BOX BASE 8inW, 8inF, Variable Ht F/n   |         |       |                               |                     |                                           |   |                                        |   |                                                                                    |        |  |
| <p>P4) 24" x 120" - CB INLET KY A 10' TOP RIGHT F/G - 10"<br/>P3) 24" x 120" - CB INLET KY A 10' BOTTOM RIGHT T/G - 18"<br/>P2) 24" x 36" - FIELD ADJUSTMENT - 4"<br/>P1) 24" x 36" - BOX BASE 8inW, 8inF, Variable Ht F/n - 25"<br/>1) CASTING - HOE KY-206 F/C (KY TY1)<br/>1) This Structure Includes a Cast-in Item - KY-206 Frame (Supplied by iCast)<br/>2) 24" x 36" - Conseal CS-102 1.00"<br/>1) Hole - 22<br/>1) Hole - 6</p> |         |       |                               |                     |                                           | <p>3398 lb<br/>5270 lb<br/>0 lb<br/>3678 lb<br/>206 lb<br/>0 lb<br/>0 lb<br/>0 lb<br/>0 lb<br/>Structure Total: 12552 lb</p> |                                        | <p>Structure Notes:<br/>** KYTC STATE PROJECT **<br/>STATION: 414+00 LT<br/>1. PER KYTC CBI TYPE A / ASTM C-913 SPECS<br/>2. CONCRETE: 4,000 PSI AT 28 DAYS<br/>3. REINFORCEMENT: #5 BAR @ 12" C.C. E.W. (GRADE 60) - 2" MIN. REBAR CLEARANCE (TYP)<br/>4. HOE KY-206 FRAME &amp; COVER "STORM" SUPPLIED BY ICAST - FRAME TO BE CAST INTO TOP PHASE TOP FLANGE SIDE UP</p> |                                                                                    |        |  |
| Rim: 561.12' Rim to Invert: 4.75' Slack: 0" Sump: 0" Step Position:   |         |       |                               |                     |                                           |   |                                        |   |                                                                                    |        |  |
| Position   | Elev    | Angle | Ext. (cw)                     | Pipe                | Pipe OD                                   | Connector   | Hole                                   | Horz Size   | Up ( _ )                                                                           | Offset |  |
| Invert 1   | 556.37' | 270°  | 24"                           | 15" RCP B WALL      | 19.5"                                     | Hole 22   | 22"                                    | 22"   | -2.25"                                                                             | -2"    |  |
| Invert 2   | 557.37' | 270°  | 41"                           | 4" HDPE (perf pipe) | 4.8"                                      | Hole 6   | 6"                                     | 6"   | 11.625"                                                                            | 15"    |  |
| Invert 3   |         |       |                               |                     |                                           |   |                                        |   |                                                                                    |        |  |
| Invert 4   |         |       |                               |                     |                                           |   |                                        |   |                                                                                    |        |  |
| Invert 5   |         |       |                               |                     |                                           |   |                                        |   |                                                                                    |        |  |
| Invert 6   |         |       |                               |                     |                                           |   |                                        |   |                                                                                    |        |  |
| Invert 7   |         |       |                               |                     |                                           |   |                                        |   |                                                                                    |        |  |
| Invert 8   |         |       |                               |                     |                                           |   |                                        |   |                                                                                    |        |  |
| RIGHT-SIDE UP VIEW (int. dimensions) UPSIDE-DOWN VIEW (int. dimenions)   |         |       |                               |                     |                                           |   |                                        |   |                                                                                    |        |  |
| <div></div> <div></div>   |         |       |                               |                     |                                           |   |                                        |   |                                                                                    |        |  |
| INSIDE WALL DIMENSIONS   |         |       |                               |                     |                                           |   |                                        |   |                                                                                    |        |  |
|   |         |       |                               |                     |                                           |   |                                        |   |                                                                                    |        |  |
| Coating (Int):<br>Coating (Ext):   |         |       | Seam Up: Flat<br>Seam Dn: n/a |                     | Wall Thickness: 8"<br>Floor Height: 8"    |   | Height (Int): 25"<br>Height (Ext): 33" |   | Weight (Net): 3678 lb<br>Volume (Net): 0.94cu.yd                                   |        |  |


|   |         |              |           |                                      |                                           |                                                                                         |                                 |   |                                                                                    |        |  |
|---|---------|--------------|-----------|--------------------------------------|-------------------------------------------|-----------------------------------------------------------------------------------------|---------------------------------|---|------------------------------------------------------------------------------------|--------|--|
| Job Name: 24-4208 - KYTC Christian Co. Call 100 (ID 241018)<br>Job Location: Hopkinsville, KY<br>Contractor: Scotty's Contracting & Stone, LLC   |         |              |           |                                      | Plant: Beaver Dam<br>6/26/2026 7:35:46 AM |                                                                                         | Tech: J. Horsley<br>PC: C. Goff |   |  |        |  |
| Structure ID: 207   |         |              |           |                                      |                                           |                                                                                         |                                 |   |                                                                                    |        |  |
| P1   |         | BX2436-08BVF |           | BOX BASE 8inW, 8inF, Variable Ht F/n |                                           |                                                                                         |                                 |   |                                                                                    |        |  |
| <p>P4) 24" x 120" - CB INLET KY A 10' TOP LEFT F/G - 10"<br/>P3) 24" x 120" - CB INLET KY A 10' BOTTOM LEFT T/G - 18"<br/>P2) 24" x 36" - FIELD ADJUSTMENT - 3.5"<br/>P1) 24" x 36" - BOX BASE 8inW, 8inF, Variable Ht F/n - 33"<br/>1) CASTING - HOE KY-206 F/C (KY TY1)<br/>1) This Structure Includes a Cast-in Item - KY-206 Frame (Supplied by iCast)<br/>2) 24" x 36" - Conseal CS-102 1.00"<br/>2) Hole - 24<br/>1) Hole - 26<br/>1) Hole - 6</p> |         |              |           |                                      |                                           | 3400 lb<br>5270 lb<br>0 lb<br>3985 lb<br>206 lb<br>0 lb<br>0 lb<br>0 lb<br>0 lb<br>0 lb |                                 | <p>Structure Notes:<br/>** KYTC STATE PROJECT **<br/>STATION: 412+00 RT<br/>1. PER KYTC CBI TYPE A / ASTM C-913 SPECS<br/>2. CONCRETE: 4,000 PSI AT 28 DAYS<br/>3. REINFORCEMENT: #5 BAR @ 12" C.C. E.W. (GRADE 60) - 2" MIN. REBAR CLEARANCE (TYP)<br/>4. HOE KY-206 FRAME &amp; COVER "STORM" SUPPLIED BY ICAST - FRAME TO BE CAST INTO TOP PHASE TOP FLANGE SIDE UP</p> |                                                                                    |        |  |
| Rim: 564.04' Rim to Invert: 5.41' Slack: 0.42" Sump: 0" Step Position:   |         |              |           |                                      |                                           | Structure Total: 12860 lb                                                               |                                 |   |                                                                                    |        |  |
| Position   | Elev    | Angle        | Ext. (cw) | Pipe                                 | Pipe OD                                   | Connector                                                                               | Hole                            | Horz Size   | Up ( )                                                                             | Offset |  |
| Invert 1   | 558.63' | 180°         | 20"       | 18" HDPE                             | 21.2"                                     | Hole 24                                                                                 | 24"                             | 24"   | -1.625"                                                                            | 0"     |  |
| Invert 2   | 558.63' | 90°          | 26"       | 18" RCP B WALL                       | 23"                                       | Hole 26                                                                                 | 26"                             | 26"   | -2.5"                                                                              | 0"     |  |
| Invert 3   | 558.63' | 0°           | 20"       | 18" HDPE                             | 21.2"                                     | Hole 24                                                                                 | 24"                             | 24"   | -1.625"                                                                            | 0"     |  |
| Invert 4   | 560.29' | 90°          | 11"       | 4" HDPE (perf pipe)                  | 4.8"                                      | Hole 6                                                                                  | 6"                              | 6"   | 19.5"                                                                              | -15"   |  |
| Invert 5   |         |              |           |                                      |                                           |                                                                                         |                                 |   |                                                                                    |        |  |
| Invert 6   |         |              |           |                                      |                                           |                                                                                         |                                 |   |                                                                                    |        |  |
| Invert 7   |         |              |           |                                      |                                           |                                                                                         |                                 |   |                                                                                    |        |  |
| Invert 8   |         |              |           |                                      |                                           |                                                                                         |                                 |   |                                                                                    |        |  |

RIGHT-SIDE UP VIEW (int. dimensions)

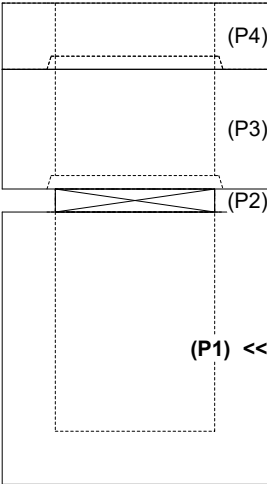

UPSIDE-DOWN VIEW (int. dimensions)

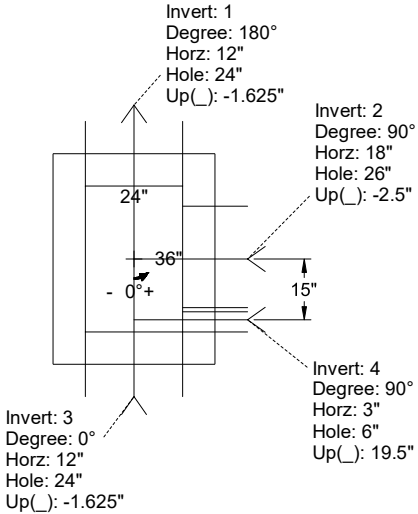

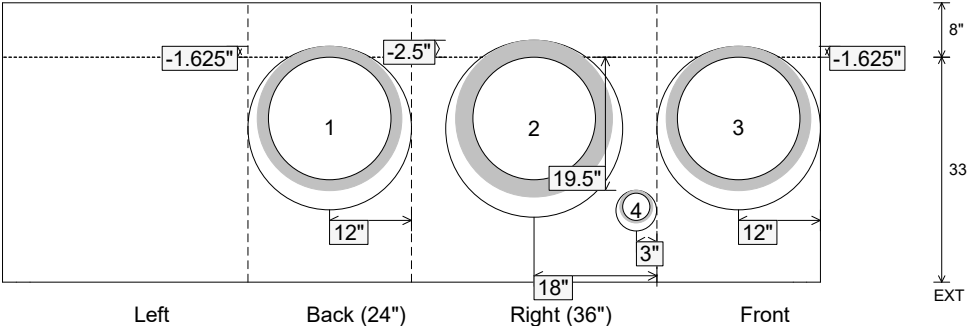
|                      |                                                                                      |  |  |  |
|----------------------|--------------------------------------------------------------------------------------|--|--|--|
| <p>(P1) &lt;&lt;</p> | INSIDE WALL DIMENSIONS                                                               |  |  |  |
|                      |  |  |  |  |


|                                  |                               |                                        |                                        |                                                  |
|----------------------------------|-------------------------------|----------------------------------------|----------------------------------------|--------------------------------------------------|
| Coating (Int):<br>Coating (Ext): | Seam Up: Flat<br>Seam Dn: n/a | Wall Thickness: 8"<br>Floor Height: 8" | Height (Int): 33"<br>Height (Ext): 41" | Weight (Net): 3985 lb<br>Volume (Net): 1.02cu.yd |
|----------------------------------|-------------------------------|----------------------------------------|----------------------------------------|--------------------------------------------------|

|   |         |              |           |                                      |                                           |   |                                 |   |                                                                                    |        |  |
|---|---------|--------------|-----------|--------------------------------------|-------------------------------------------|---|---------------------------------|---|------------------------------------------------------------------------------------|--------|--|
| Job Name: 24-4208 - KYTC Christian Co. Call 100 (ID 241018)<br>Job Location: Hopkinsville, KY<br>Contractor: Scotty's Contracting & Stone, LLC   |         |              |           |                                      | Plant: Beaver Dam<br>6/26/2026 7:35:40 AM |   | Tech: J. Horsley<br>PC: C. Goff |   |  |        |  |
| Structure ID: 202   |         |              |           |                                      |                                           |   |                                 |   |                                                                                    |        |  |
| P1   |         | BX2436-08BVF |           | BOX BASE 8inW, 8inF, Variable Ht F/n |                                           |   |                                 |   |                                                                                    |        |  |
| <p>P4) 24" x 120" - CB INLET KY A 10' TOP RIGHT F/G - 10"<br/>P3) 24" x 120" - CB INLET KY A 10' BOTTOM RIGHT T/G - 18"<br/>P2) 24" x 36" - FIELD ADJUSTMENT - 3"<br/>P1) 24" x 36" - BOX BASE 8inW, 8inF, Variable Ht F/n - 29"<br/>1) CASTING - HOE KY-206 F/C (KY TY1)<br/>1) This Structure Includes a Cast-in Item - KY-206 Frame (Supplied by iCast)<br/>2) 24" x 36" - Conseal CS-102 1.00"<br/>1) Hole - 26<br/>2) Hole - 20<br/>1) Hole - 6</p> |         |              |           |                                      |                                           | 3398 lb<br>5270 lb<br>0 lb<br>3541 lb<br>206 lb<br>0 lb<br>0 lb<br>0 lb<br>0 lb<br>0 lb<br>Structure Total: 12415 lb |                                 | <p>Structure Notes:<br/>** KYTC STATE PROJECT **<br/>STATION: 410+10 LT<br/>1. PER KYTC CBI TYPE A / ASTM C-913 SPECS<br/>2. CONCRETE: 4,000 PSI AT 28 DAYS<br/>3. REINFORCEMENT: #5 BAR @ 12" C.C. E.W. (GRADE 60) - 2" MIN. REBAR CLEARANCE (TYP)<br/>4. HOE KY-206 FRAME &amp; COVER "STORM" SUPPLIED BY ICAST - FRAME TO BE CAST INTO TOP PHASE TOP FLANGE SIDE UP</p> |                                                                                    |        |  |
| Rim: 565.84' Rim to Invert: 5.08' Slack: 0.96" Sump: 0" Step Position:   |         |              |           |                                      |                                           |   |                                 |   |                                                                                    |        |  |
| Position   | Elev    | Angle        | Ext. (cw) | Pipe                                 | Pipe OD                                   | Connector   | Hole                            | Horz Size   | Up ( _ )                                                                           | Offset |  |
| Invert 1   | 560.76' | 270°         | 22"       | 18" RCP B WALL                       | 23"                                       | Hole 26   | 26"                             | 26"   | -2.5"                                                                              | -4"    |  |
| Invert 2   | 560.76' | 0°           | 20"       | 15" HDPE                             | 17.6"                                     | Hole 20   | 20"                             | 20"   | -1.25"                                                                             | 0"     |  |
| Invert 3   | 560.76' | 155°         | 17.25"    | 15" HDPE                             | 17.6"                                     | Hole 20   | 20"                             | 22.068"   | -1.25"                                                                             | 8.47"  |  |
| Invert 4   | 562.09' | 270°         | 41"       | 4" HDPE (perf pipe)                  | 4.8"                                      | Hole 6   | 6"                              | 6"   | 15.5"                                                                              | 15"    |  |
| Invert 5   |         |              |           |                                      |                                           |   |                                 |   |                                                                                    |        |  |
| Invert 6   |         |              |           |                                      |                                           |   |                                 |   |                                                                                    |        |  |
| Invert 7   |         |              |           |                                      |                                           |   |                                 |   |                                                                                    |        |  |
| Invert 8   |         |              |           |                                      |                                           |   |                                 |   |                                                                                    |        |  |


RIGHT-SIDE UP VIEW (int. dimensions)

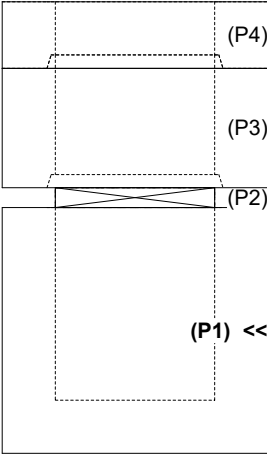


UPSIDE-DOWN VIEW (int. dimensions)

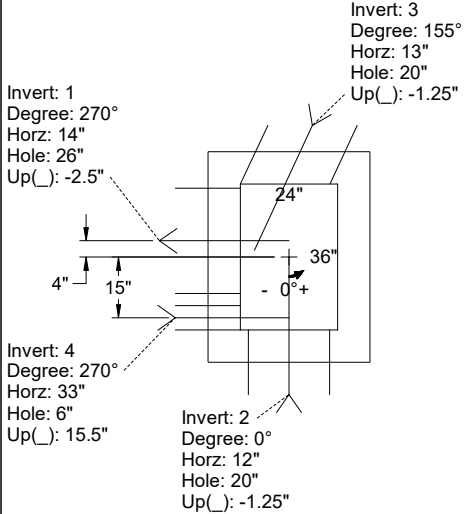

INSIDE WALL DIMENSIONS

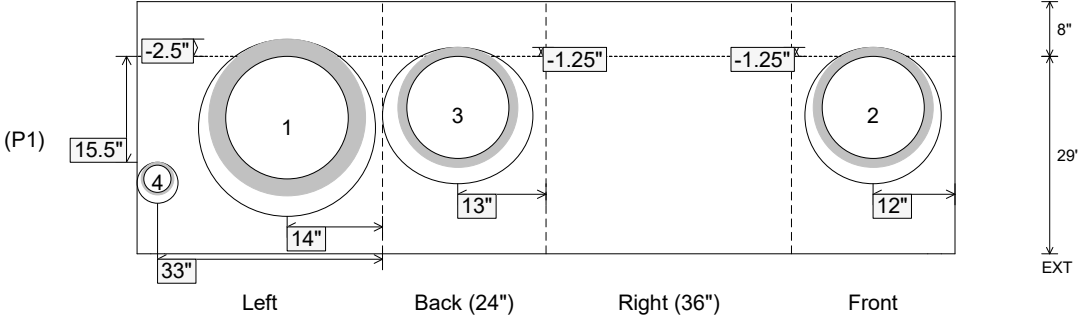

|                                  |                               |                                        |                                        |                                                 |
|----------------------------------|-------------------------------|----------------------------------------|----------------------------------------|-------------------------------------------------|
| Coating (Int):<br>Coating (Ext): | Seam Up: Flat<br>Seam Dn: n/a | Wall Thickness: 8"<br>Floor Height: 8" | Height (Int): 29"<br>Height (Ext): 37" | Weight (Net): 3541 lb<br>Volume (Net): 0.9cu.yd |
|----------------------------------|-------------------------------|----------------------------------------|----------------------------------------|-------------------------------------------------|

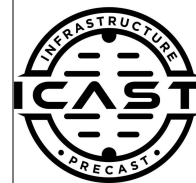


**BOX CULVERT (12W/12F/12T) T/G**

|                          |
|--------------------------|
| Weight (Net): 48363 lb   |
| Volume (Net): 12.35cu.yd |



Project: Mooch Road  
Product: 14' x 12' Box Culvert  
Job: 26-2254  
Design No.:  
Location: Wilder, KY  
Reference #:

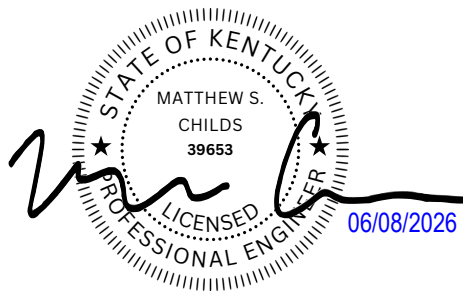

# MATT CHILDS ENGINEERING, PLLC

Project : City of Wilder  
Task : 14x12 15' Fill  
Job No. :

Client: ICast  
File: 20260605-ICast-CityofWilder-14x12(15'Fill).etcx

Sht \_\_\_\_ of \_\_\_\_  
By:MBJ  
Ck:  
6/5/2026 4:35:08 PM  
p. 1 of 2

Spec.: LRFD 9th ed.  
Type of Culvert: Precast

## Physical Dimensions

|                        |           |
|------------------------|-----------|
| Clear Span:            | 14'-0"    |
| Clear Height:          | 12'-0"    |
| Top Slab:              | 1'-0"     |
| Bottom Slab:           | 1'-0"     |
| Ext. Wall:             | 1'-0"     |
| Fill Depth:            | 15.00 ft  |
| Length:                | 4'-0"     |
| Skew Angle:            | 0.00 deg  |
| Bottom Slab Support:   | Full Slab |
| Top Haunch, Width:     | 1'-0"     |
| Top Haunch, Height:    | 1'-0"     |
| Bottom Haunch, Width:  | 1'-0"     |
| Bottom Haunch, Height: | 1'-0"     |

## Material Properties

Concrete  
Strength, f<sub>c</sub>: 5.000 ksi  
Density: 0.150 kcf  
Elasticity, E<sub>c</sub>: 3834 ksi  
Type: Normal wt

Steel  
Yield, f<sub>y</sub>: 65 ksi  
Allow Stress: 39 ksi  
Elasticity, E<sub>s</sub>: 29000 ksi

Soil  
Density: 0.120 kcf

Exposure Factor  
Class 2 Exposure  
Reinforcement Covers  
Ext. Cover Top Slab: 1"  
Ext. Cover Bottom Slab: 1"  
Ext. Cover Walls: 1"  
Int. Cover Walls: 1"  
Int. Cover Top Slab: 1"  
Int. Cover Bottom Slab: 1"

## Controlling Ratings

Inventory Rating: 5.85  
Operating Rating: 7.59



## Loads

Live Load  
Vehicle Names: HL-93  
Traffic Direction: Parallel  
Eq. Height of Soil: 2.00 ft (Calc'd)

Dead Load  
Future Wearing Surface: 0.000 klf  
Additional Dead Load: 0.000 klf  
Concentrated Loads: none

Lateral Soil Loads  
Eq. Fluid Press. Max: 60.00 pcf  
Eq. Fluid Press. Min: 30.00 pcf

Interior Water Pressure: yes, head pressure = 0 ft  
Exterior Water Pressure: no

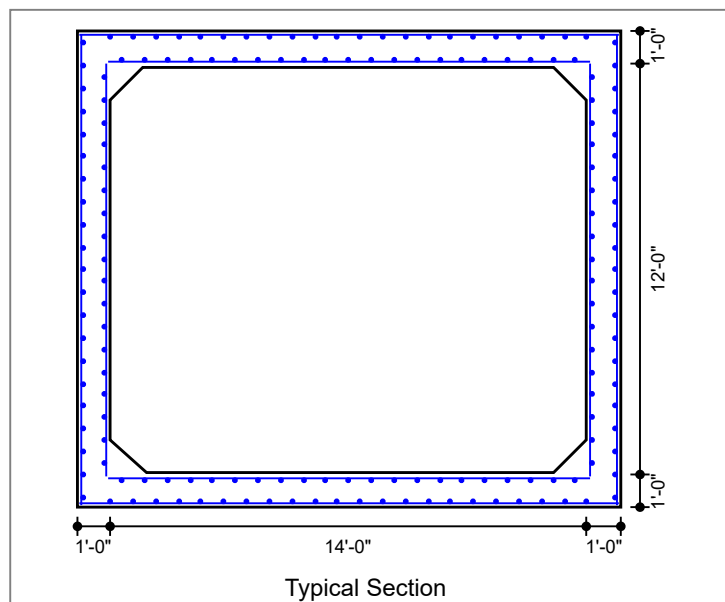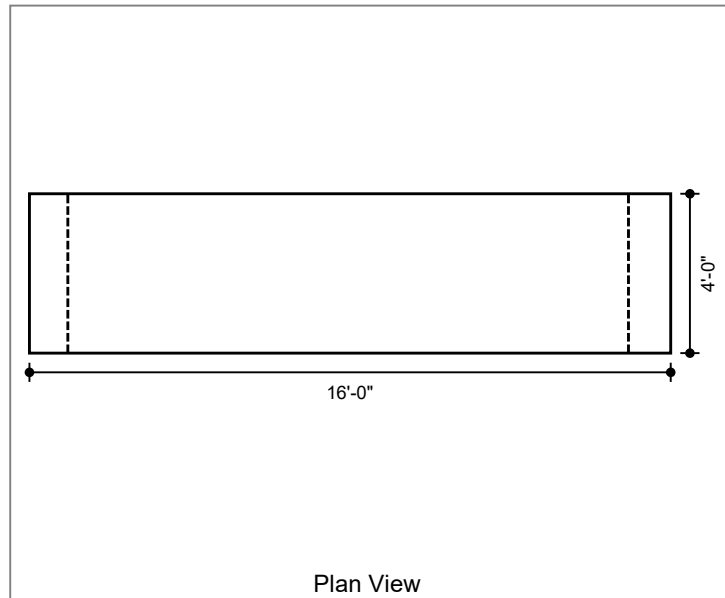

# MATT CHILDS ENGINEERING, PLLC

Project : City of Wilder

Task : 14x12 15' Fill

Job No. :

Client: ICast

File: 20260605-ICast-CityofWilder-14x12(15'Fill).etcx

Sht \_\_\_\_ of \_\_\_\_

By:MBJ

Ck: \_\_\_\_\_

6/5/2026 4:35:09 PM

p. 2 of 2

## Concrete Summary


Volume of Concrete: 2.148 cy/ft Total Volume of Concrete: 8.593 cy

## Reinforcing Steel Bar Schedule (lb)


| Location           | Mark       | Sheets Included | As Provided |
|--------------------|------------|-----------------|-------------|
| Top Slab(Int)      | A100 (AS2) | Top             | 1.200       |
| Bot Slab(Int)      | A200 (AS3) | Bot             | 1.290       |
| Top Slab(Ext)      | A300 (AS7) | Top             | 0.300       |
| Bot Slab(Ext)      | A400 (AS8) | Bot             | 0.300       |
| Corner(Top)        | A1 (AS1)   | Top             | 0.780       |
| Corner(Bot)        | A2 (AS1)   | Bot             | 0.780       |
| Wall(Int)          | B1 (AS4)   | L&R             | 0.300       |
| Wall(Ext)          | B2 (AS1)   | L&R             | 0.780       |
| Longit. Top (Int)  | C100 (AS5) | Top             | 0.150       |
| Longit. Bot (Int)  | C200       | Bot             | 0.150       |
| Longit. Top (Ext)  | C1 (AS6)   | Top             | 0.150       |
| Longit. Bot (Ext)  | C1 (AS6)   | Bot             | 0.150       |
| Longit. Wall (Ext) | C1 (AS6)   | L&R             | 0.150       |
| Longit. Wall (Int) | C1 (AS6)   | L&R             | 0.150       |


|   |         |       |           |                     |                                   |   |                                  |   |                                                                                    |        |  |
|---|---------|-------|-----------|---------------------|-----------------------------------|---|----------------------------------|---|------------------------------------------------------------------------------------|--------|--|
| Job Name: 25-3193 - KYTC Kenton Co Call 328 (251320)<br>Job Location: Independence, KY<br>Contractor: Eaton Asphalt   |         |       |           |                     | Plant: 100<br>6/4/2026 4:51:01 PM |   | Tech: Jared - A<br>PC: J. Jarvis |   |  |        |  |
| Structure ID: 568   |         |       |           |                     |                                   |   |                                  |   |                                                                                    |        |  |
| P1 BX2436-08BVF BOX BASE 8inW, 8inF, Variable Ht T/n   |         |       |           |                     |                                   |   |                                  |   |                                                                                    |        |  |
| <p>P3) 24" x 120" - CB INLET KY A 10' TOP RIGHT F/G - 10"<br/>P2) 24" x 120" - CB INLET KY A 10' BOTTOM RIGHT T/G - 18"<br/>P1) 24" x 36" - BOX BASE 8inW, 8inF, Variable Ht T/n - 38"</p> <p>1) CASTING - HOE KY-206 F/C (KY TY1)<br/>1) This Structure Includes a Cast-in Item - KY-206 Frame (Supplied by iCast)<br/>1) 24" x 36" - Conseal CS-102 1.00"<br/>1) Hole - 20<br/>2) Hole - 8</p> |         |       |           |                     |                                   | <p>3398 lb<br/>5270 lb<br/>4995 lb<br/>206 lb<br/>0 lb<br/>0 lb<br/>0 lb<br/>0 lb</p> <p>Structure Total: 13869 lb</p> |                                  | <p>Structure Notes:<br/>** KYTC STATE PROJECT **</p> <p>1. PER KYTC CBI TY A / ASTM C-913 SPECS<br/>2. CONCRETE: 4,000 PSI AT 28 DAYS<br/>3. REINFORCEMENT: #5 BAR @ 12" C.C. E.W. (GRADE 60) - 2" MIN. REBAR CLEARANCE (TYP)<br/>4. NO STORM INVERT<br/>5. NO STEPS<br/>6. KY-206 FRAME &amp; COVER "STORM" SUPPLIED BY ICAST - FRAME TO BE CAST INTO TOP PHASE TOP FLANGE SIDE UP</p> |                                                                                    |        |  |
| Rim: 854.04' Rim to Invert: 5.58' Slack: 0.96" Sump: 0" Step Position:   |         |       |           |                     |                                   |   |                                  |   |                                                                                    |        |  |
| Position   | Elev    | Angle | Ext. (cw) | Pipe                | Pipe OD                           | Connector   | Hole                             | Horz Size   | Up ( _ )                                                                           | Offset |  |
| Invert 1   | 848.46' | 180°  | 20"       | 15" ADS N-12        | 18"                               | Hole 20   | 20"                              | 20"   | -2.5"                                                                              | 0"     |  |
| Invert 2   | 850.79' | 0°    | 20"       | 4" HDPE (perf pipe) | 4.8"                              | Hole 8   | 8"                               | 8"   | 26"                                                                                | 0"     |  |
| Invert 3   | 850.79' | 180°  | 20"       | 4" HDPE (perf pipe) | 4.8"                              | Hole 8   | 8"                               | 8"   | 26"                                                                                | 0"     |  |
| Invert 4   |         |       |           |                     |                                   |   |                                  |   |                                                                                    |        |  |
| Invert 5   |         |       |           |                     |                                   |   |                                  |   |                                                                                    |        |  |
| Invert 6   |         |       |           |                     |                                   |   |                                  |   |                                                                                    |        |  |
| Invert 7   |         |       |           |                     |                                   |   |                                  |   |                                                                                    |        |  |
| Invert 8   |         |       |           |                     |                                   |   |                                  |   |                                                                                    |        |  |

RIGHT-SIDE UP VIEW (int. dimensions)

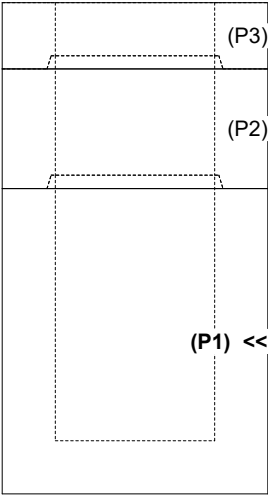

UPSIDE-DOWN VIEW (int. dimensions)

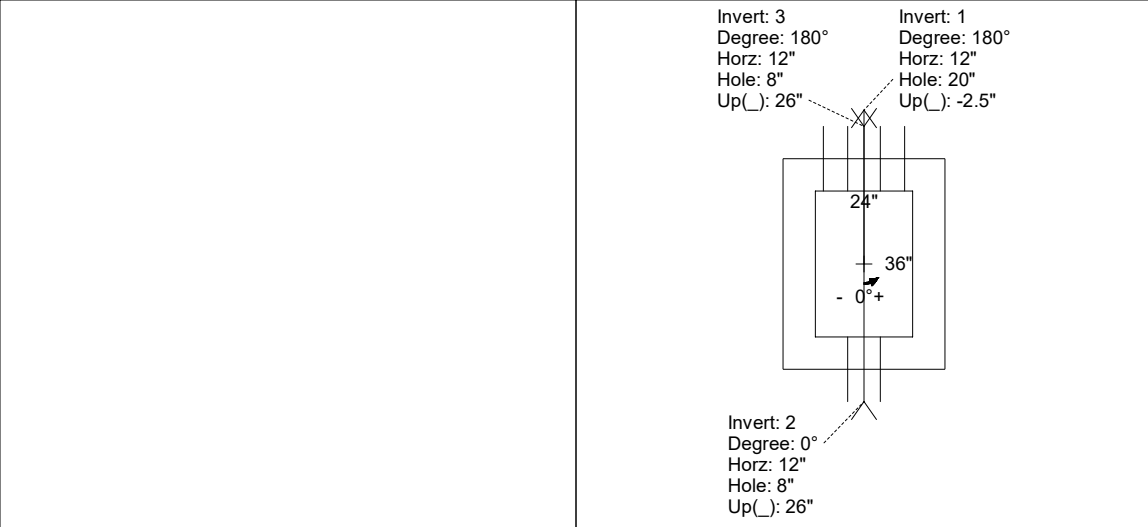

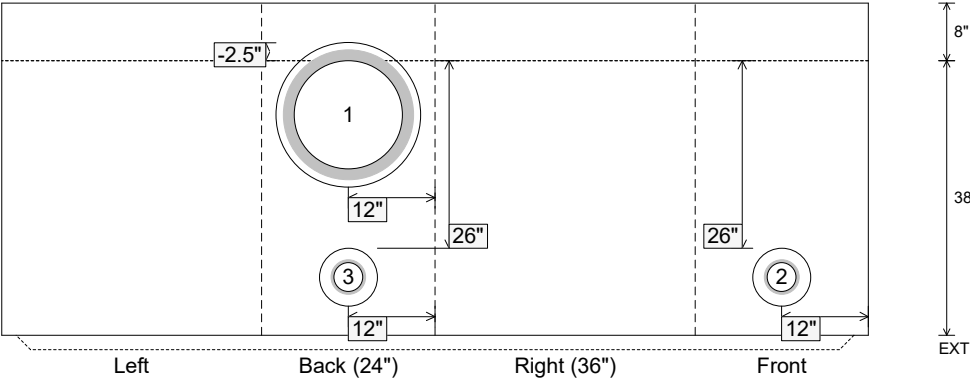
|                                  |                                                                                      |                                        |                                        |                                                  |
|----------------------------------|--------------------------------------------------------------------------------------|----------------------------------------|----------------------------------------|--------------------------------------------------|
| <p>(P1) &lt;&lt;</p>             | INSIDE WALL DIMENSIONS                                                               |                                        |                                        |                                                  |
|                                  |  |                                        |                                        |                                                  |
| Coating (Int):<br>Coating (Ext): | Seam Up: Tongue<br>Seam Dn: n/a                                                      | Wall Thickness: 8"<br>Floor Height: 8" | Height (Int): 38"<br>Height (Ext): 46" | Weight (Net): 4995 lb<br>Volume (Net): 1.28cu.yd |




|   |         |       |           |                                      |         |   |      |   |        |        |  |  |
|---|---------|-------|-----------|--------------------------------------|---------|---|------|---|--------|--------|--|--|
| Job Name: 25-3193 - KYTC Kenton Co Call 328 (251320)<br>Job Location: Independence, KY<br>Contractor: Eaton Asphalt   |         |       |           | Plant: 100<br>6/4/2026 4:50:59 PM    |         | Tech: Jared - A<br>PC: J. Jarvis                                                                        |      |   |        |        |  |  |
| Structure ID: 567   |         |       |           |                                      |         |   |      |   |        |        |  |  |
| P1 BX2436-08BVF   |         |       |           | BOX BASE 8inW, 8inF, Variable Ht T/n |         |   |      |   |        |        |  |  |
| <p>P4) 24" x 120" - CB INLET KY A 10' TOP RIGHT F/G - 10"<br/>P3) 24" x 120" - CB INLET KY A 10' BOTTOM RIGHT T/G - 18"<br/>P2) 24" x 36" - BOX RISER 8inW T/G - 24"<br/>P1) 24" x 36" - BOX BASE 8inW, 8inF, Variable Ht T/n - 40"<br/>1) CASTING - HOE KY-206 F/C (KY TY1)<br/>1) This Structure Includes a Cast-in Item - KY-206 Frame (Supplied by iCast)<br/>2) 24" x 36" - Conseal CS-102 1.00"<br/>2) Hole - 24<br/>1) Hole - 20<br/>2) Hole - 8</p> |         |       |           |                                      |         | 3398 lb<br>5270 lb<br>2381 lb<br>4660 lb<br>206 lb<br>0 lb<br>0 lb<br>0 lb<br>0 lb<br>-----<br>15915 lb |      | <p>Structure Notes:<br/>** KYTC STATE PROJECT **<br/>1. PER KYTC CBI TY A / ASTM C-913 SPECS<br/>2. CONCRETE: 4,000 PSI AT 28 DAYS<br/>3. REINFORCEMENT: #5 BAR @ 12" C.C. E.W. (GRADE 60) - 2" MIN. REBAR CLEARANCE (TYP)<br/>4. NO STORM INVERT<br/>5. NO STEPS<br/>6. KY-206 FRAME &amp; COVER "STORM" SUPPLIED BY iCAST - FRAME TO BE CAST INTO TOP PHASE TOP FLANGE SIDE UP</p> |        |        |  |  |
| Rim: 854.04' Rim to Invert: 7.67' Slack: 0.04" Sump: 0" Step Position:   |         |       |           |                                      |         |   |      |   |        |        |  |  |
| Position   | Elev    | Angle | Ext. (cw) | Pipe                                 | Pipe OD | Connector                                                                                               | Hole | Horz Size   | Up ( ) | Offset |  |  |
| Invert 1   | 846.37' | 90°   | 26"       | 18" ADS N-12                         | 22"     | Hole 24                                                                                                 | 24"  | 24"   | -3"    | 0"     |  |  |
| Invert 2   | 846.37' | 270°  | 26"       | 18" ADS N-12                         | 22"     | Hole 24                                                                                                 | 24"  | 24"   | -3"    | 0"     |  |  |
| Invert 3   | 846.37' | 0°    | 20"       | 15" ADS N-12                         | 18"     | Hole 20                                                                                                 | 20"  | 20"   | -2.5"  | 0"     |  |  |
| Invert 4   |         |       |           |                                      |         |   |      |   |        |        |  |  |
| Invert 5   |         |       |           |                                      |         |   |      |   |        |        |  |  |
| Invert 6   |         |       |           |                                      |         |   |      |   |        |        |  |  |
| Invert 7   |         |       |           |                                      |         |   |      |   |        |        |  |  |
| Invert 8   |         |       |           |                                      |         |   |      |   |        |        |  |  |


RIGHT-SIDE UP VIEW (int. dimensions)

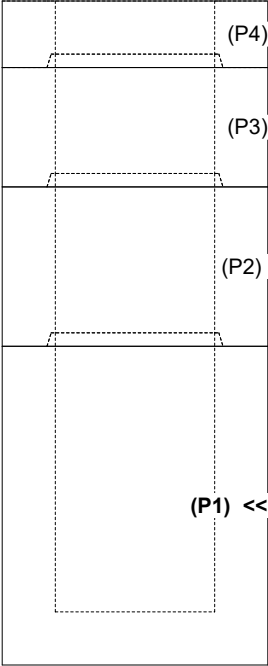

UPSIDE-DOWN VIEW (int. dimensions)

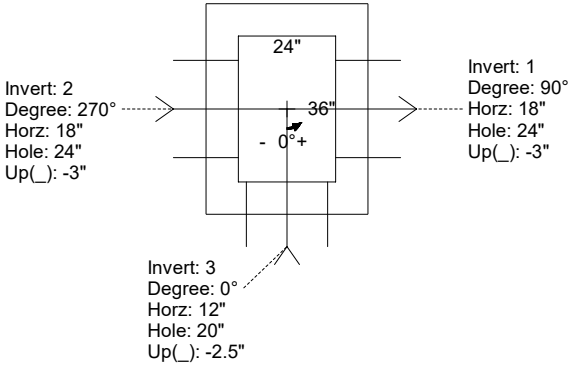

INSIDE WALL DIMENSIONS

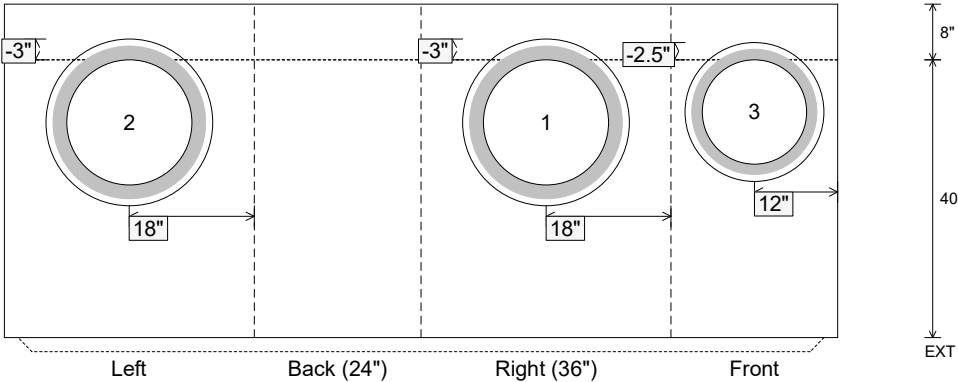

|                                  |                                 |                                        |                                        |                                                  |
|----------------------------------|---------------------------------|----------------------------------------|----------------------------------------|--------------------------------------------------|
| Coating (Int):<br>Coating (Ext): | Seam Up: Tongue<br>Seam Dn: n/a | Wall Thickness: 8"<br>Floor Height: 8" | Height (Int): 40"<br>Height (Ext): 48" | Weight (Net): 4660 lb<br>Volume (Net): 1.19cu.yd |
|----------------------------------|---------------------------------|----------------------------------------|----------------------------------------|--------------------------------------------------|

Job Name: 25-3062 Portland Bypass  
Job Location: Portland, TN  
Contractor: Scotty's Contracting & Stone, LLC

Plant: Beaver Dam  
6/1/2026 8:23:16 AM

Tech: J. Coppage  
PC: C. Goff



Structure ID: AD-4

P1 BX3232-08BAVF

BOX BASE 8inW, 8inF, Variable Ht

- P2) 32" x 32" - RECESS/GRATE SEAT - 2"  
P1) 32" x 32" - BOX BASE 8inW, 8inF, Variable Ht - 36"  
1) CASTING - JBS 4200 Grate  
1) 32" x 32" - Conseal CS-102 1.00"  
1) Hole - 25

Structure Total: 5543 lb



- Structure Notes:  
1. PER TDOT D-CB-42S / ASTM C913 SPEC'S.  
2. CONCRETE = 4,000 PSI AT 28 DAYS.  
3. JBS 4200 GRATE BY ICAST  
4. 2" WD x 2" DEEP GRATE SEAT/RECESS IN TOP OF WALLS.  
5. REINFORCING PER ASTM A615 (GRADE 60).  
\*\* SEE TDOT STD DRAWING D-CB-42S \*\*  
- WALLS (As .62) #5 BARS AT 6" C.C.E.W.  
- FLOOR (As .62) #5 BARS AT 6" C.C.E.W.

Rim: 810.65' Rim to Invert: 2.86' Slack: 0.82" Sump: 2.5" Step Position:

| Position | Elev    | Angle | Ext. (cw) | Pipe           | Pipe OD | Connector | Hole | Horz Size | Up ( ) | Offset |
|----------|---------|-------|-----------|----------------|---------|-----------|------|-----------|--------|--------|
| Invert 1 | 807.79' | 0°    | 24"       | 18" RCP B WALL | 23"     | Hole 25   | 25"  | 25"       | 0"     | 0"     |
| Invert 2 |         |       |           |                |         |           |      |           |        |        |
| Invert 3 |         |       |           |                |         |           |      |           |        |        |
| Invert 4 |         |       |           |                |         |           |      |           |        |        |
| Invert 5 |         |       |           |                |         |           |      |           |        |        |
| Invert 6 |         |       |           |                |         |           |      |           |        |        |
| Invert 7 |         |       |           |                |         |           |      |           |        |        |
| Invert 8 |         |       |           |                |         |           |      |           |        |        |


RIGHT-SIDE UP VIEW (int. dimensions)

UPSIDE-DOWN VIEW (int. dimensions)

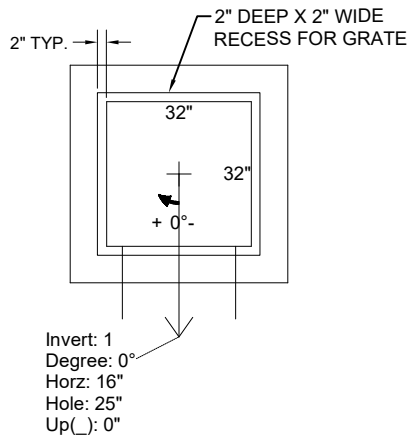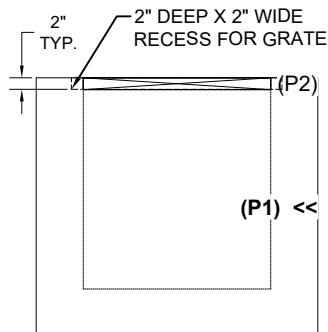

INSIDE WALL DIMENSIONS

(P1)

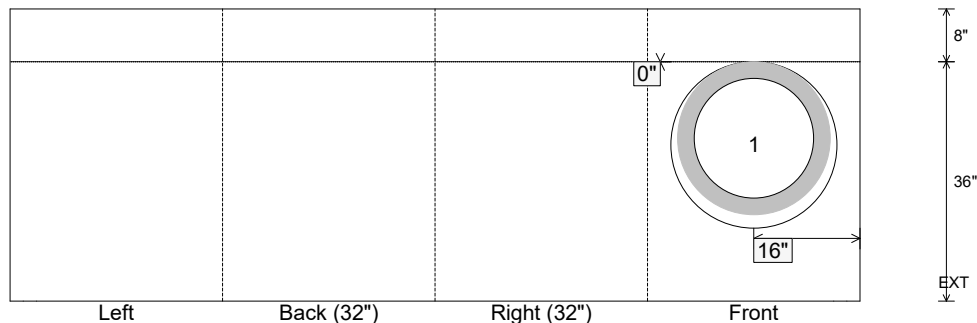

Coating (Int):  
Coating (Ext):


Seam Up: Flat  
Seam Dn: n/a

Wall Thickness: 8"  
Floor Height: 8"

Height (Int): 36"  
Height (Ext): 44"


Weight (Net): 5084 lb  
Volume (Net): 1.3cu.yd

|   |         |       |                    |              |                                    |   |                                       |   |                                                                                    |        |  |
|---|---------|-------|--------------------|--------------|------------------------------------|---|---------------------------------------|---|------------------------------------------------------------------------------------|--------|--|
| Job Name: 25-2952 - KYTC Jefferson Co Call 106 (251315)<br>Job Location: Indiana, KY<br>Contractor: Louisville Paving and Construction   |         |       |                    |              | Plant: 100<br>6/12/2026 3:11:12 PM |   | Tech: J. Horsley - A<br>PC: J. Jarvis |   |  |        |  |
| Structure ID: 60   |         |       |                    |              |                                    |   |                                       |   |                                                                                    |        |  |
| P2 BX2430-08R18   |         |       | BOX RISER 8inW F/G |              |                                    |   |                                       |   |                                                                                    |        |  |
| <p>P4) 15" x 27" - P.I.P. - BY OTHERS - 8"<br/>P3) 24" x 30" - CB FLAT TOP 8"W w/15"x27" HOLE F/F - 8"<br/>P2) 24" x 30" - BOX RISER 8inW F/G - 18"<br/>P1) 24" x 30" - BOX BASE 8inW, 8inF, Variable Ht T/n - 38"<br/>2) 24" x 30" - Conseal CS-102 1.00"<br/>1) 15" x 27" - Conseal CS-102 1.00"<br/>2) Hole - 24<br/>1) Hole - 20<br/>2) Hole - 4</p> |         |       |                    |              |                                    | <p>0 lb<br/>963 lb<br/>1675 lb<br/>4140 lb<br/>0 lb<br/>0 lb<br/>0 lb<br/>0 lb<br/>0 lb<br/>-----<br/>0 lb</p> |                                       | <p>Structure Notes:<br/>** KYTC STATE PROJECT **<br/>1. PER KYTC DBI TYPE 13G / ASTM C-913 SPECS<br/>2. CONCRETE: 4,000 PSI AT 28 DAYS<br/>3. REINFORCEMENT: #5 BAR @ 12" C.C. E.W. (GRADE 60) - 2" MIN. REBAR CLEARANCE (TYP)<br/>4. HOE KY-230G FRAME &amp; GRATE SUPPLIED BY OTHERS - POURED IN PLACE BY OTHERS</p> |                                                                                    |        |  |
| Rim: 551.92' Rim to Invert: 6.08' Slack: 0.96" Sump: 0" Step Position:   |         |       |                    |              |                                    | Structure Total: 6778 lb                                                                                       |                                       |   |                                                                                    |        |  |
| Position   | Elev    | Angle | Ext. (cw)          | Pipe         | Pipe OD                            | Connector   | Hole                                  | Horz Size   | Up ( )                                                                             | Offset |  |
| Invert 1   |         |       |                    |              |                                    |   |                                       |   |                                                                                    |        |  |
| Invert 2   |         |       |                    |              |                                    |   |                                       |   |                                                                                    |        |  |
| Invert 3   |         |       |                    |              |                                    |   |                                       |   |                                                                                    |        |  |
| Invert 4   | 549.84' | 90°   | 23"                | 4" WEEP HOLE | 4"                                 | Hole 4   | 4"                                    | 4"   | 8"                                                                                 | 0"     |  |
| Invert 5   | 549.84' | 270°  | 23"                | 4" WEEP HOLE | 4"                                 | Hole 4   | 4"                                    | 4"   | 8"                                                                                 | 0"     |  |
| Invert 6   |         |       |                    |              |                                    |   |                                       |   |                                                                                    |        |  |
| Invert 7   |         |       |                    |              |                                    |   |                                       |   |                                                                                    |        |  |
| Invert 8   |         |       |                    |              |                                    |   |                                       |   |                                                                                    |        |  |

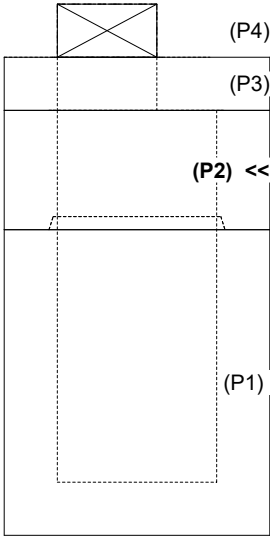

(P4)  
(P3)  
(P2) <<  
(P1)


RIGHT-SIDE UP VIEW (int. dimensions)

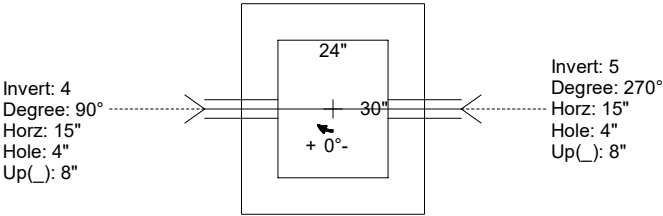

Invert: 4  
Degree: 90°  
Horz: 15"  
Hole: 4"  
Up( ): 8"

Invert: 5  
Degree: 270°  
Horz: 15"  
Hole: 4"  
Up( ): 8"

INSIDE WALL DIMENSIONS

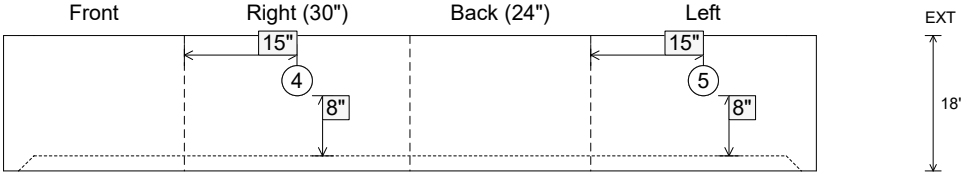

Front Right (30") Back (24") Left

(P2)

EXT 18"

|                                  |                                  |                                        |                                        |                                                  |
|----------------------------------|----------------------------------|----------------------------------------|----------------------------------------|--------------------------------------------------|
| Coating (Int):<br>Coating (Ext): | Seam Up: Flat<br>Seam Dn: Groove | Wall Thickness: 8"<br>Floor Height: 0" | Height (Int): 18"<br>Height (Ext): 18" | Weight (Net): 1675 lb<br>Volume (Net): 0.43cu.yd |
|----------------------------------|----------------------------------|----------------------------------------|----------------------------------------|--------------------------------------------------|

Job Name: 26-1899 - Gateway 65 Industrial Road  
Job Location: Franklin, KY  
Contractor: RD Sitework LLC

Plant: 100

6/4/2026 4:39:26 PM

Tech: Jared - F  
PC: E. Bardley



**Structure ID: 68 ST-DCI**

**P2 BX036084-08LD08SP**

**CB FLAT TOP 8"W SPEC. (2 - 24x36 HOLES) F/F**

P3) 24" x 36" - CASTING HEIGHT - 6"  
P2) 36" x 84" - CB FLAT TOP 8"W SPEC. (2 - 24x36 HOLES) F/F - 8"  
P1) 36" x 84" - BOX BASE 8inW, 8inF, Variable Ht F/n - 42"  
1) CASTING - HOE 525 DBL SET FLAT GRATE (F/G/H)  
1) 36" x 84" - Conseal CS-102 1.00"  
1) 24" x 36" - Conseal CS-102 1.00"  
2) Hole - 22


0 lb  
2911 lb  
10649 lb  
442 lb  
0 lb  
0 lb  
0 lb

Structure Total: 14002 lb


Structure Notes:

1. PER ASTM C913 SPECIFICATIONS.
2. CONCRETE = 4,000 PSI AT 28 DAYS.
3. NO STEPS AND NO INVERT CHANNEL.
4. CASTING BY ICAST (HOE 525 DBL SET FLAT GRATE (F/G/H)).

REINFORCING PER ASTM A615 (GRADE 60).  
- TOP SLAB (As .62) #5 BARS AT 6" C.C.E.W.  
- WALLS (As .47) #5 BARS AT 8" C.C.E.W.  
- FLOOR (As .47) #5 BARS AT 8" C.C.E.W.

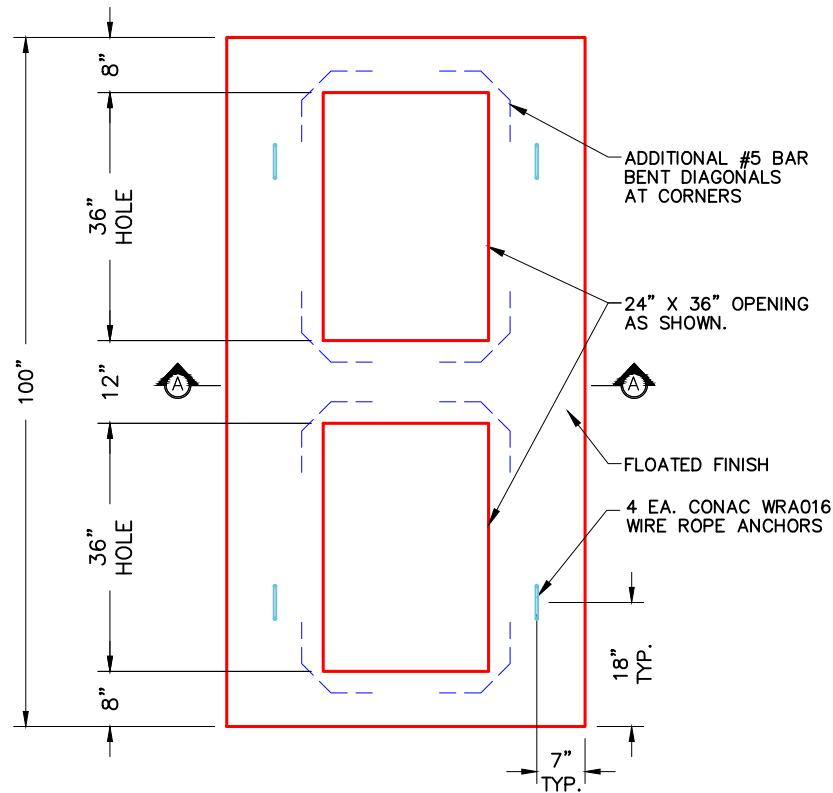

**PLAN VIEW**

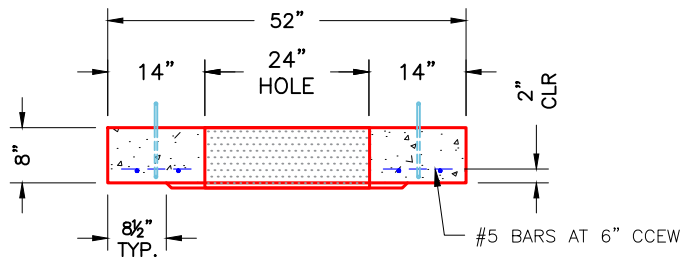

**SECTION A-A**

NOTES:

1. MANUFACTURED TO ASTM C-913 (LATEST REVISION).
2. CONCRETE: 4,000 PSI AT 28 DAYS.
3. REINFORCING: #5 BAR @ 6" O.C. E.W. (GRADE 60).





Coating (Int):  
Coating (Ext):

Seam Up: Flat  
Seam Dn: Flat

Wall Thickness: 8"

Height (Ext): 8"

Weight (Net): 2911 lb  
Volume (Net): 0.74cu.yd
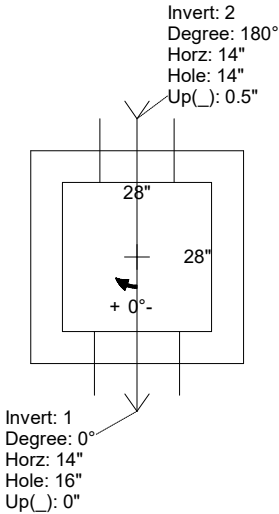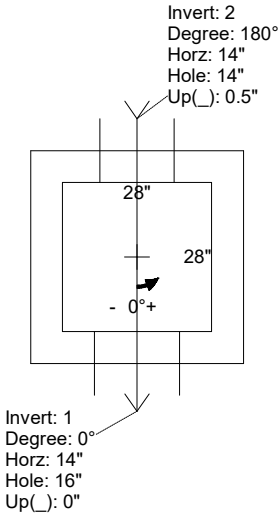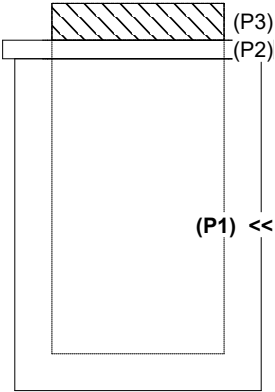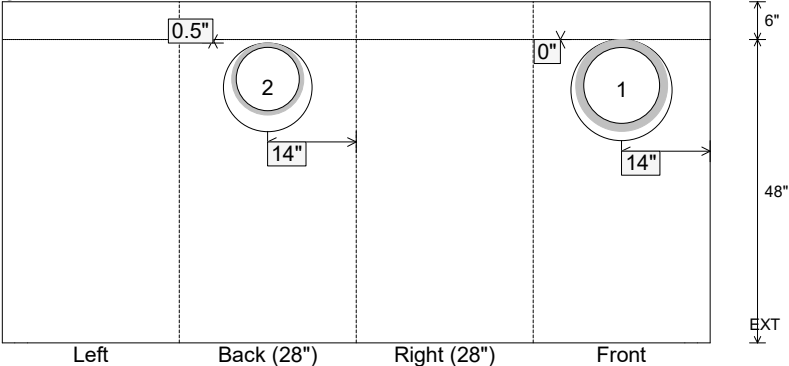
|   |         |       |           |          |                                     |   |                                   |   |                                                                                    |        |
|---|---------|-------|-----------|----------|-------------------------------------|---|-----------------------------------|---|------------------------------------------------------------------------------------|--------|
| Job Name: 26-2310 - 3rd & Madison Townhomes - Ph. 1<br>Job Location: Nashville, TN 37208<br>Contractor: Hayes Pipe Supply   |         |       |           |          | Plant: 100<br>6/15/2026 10:58:59 AM |   | Tech: Jared - F<br>PC: E. Bradley |   |  |        |
| Structure ID: C1 ST-CB   |         |       |           |          |                                     |   |                                   |   |                                                                                    |        |
| P1      BX2828-06BA48      BOX BASE 6inW, 6inF F/n   |         |       |           |          |                                     |   |                                   |   |                                                                                    |        |
| <p>P3) 28" x 28" - CASTING HEIGHT - 6"<br/>P2) 28" x 28" - GRADE RING F/F - 3"<br/>P1) 28" x 28" - BOX BASE 6inW, 6inF F/n - 48"<br/>2) 28" x 28" - Conseal CS-102 1.00"<br/>1) Hole - 16<br/>1) Hole - 14</p>   |         |       |           |          |                                     | <p>0 lb<br/>290 lb<br/>3913 lb<br/>0 lb<br/>0 lb<br/>0 lb<br/>-----<br/>Structure Total: 4203 lb</p> |                                   | <p>Structure Notes: .<br/>1. PER ASTM C913 SPECIFICATIONS.<br/>2. CONCRETE = 4,000 PSI AT 28 DAYS.<br/>3. NO STEPS AND NO INVERT CHANNEL.<br/>4. CASTING SUPPLIED BY OTHERS (JBS 4300 F/G).<br/>REINFORCING PER ASTM A615 (GRADE 60).<br/>- WALLS (As .31) #5 BARS AT 12" C.C.E.W.<br/>- FLOOR (As .31) #5 BARS AT 12" C.C.E.W.</p> |                                                                                    |        |
| Rim: 425.52'      Rim to Invert: 4.69'      Slack: 0.53"      Sump: 1.25"      Step Position:   |         |       |           |          |                                     |   |                                   |   |                                                                                    |        |
| Position   | Elev    | Angle | Ext. (cw) | Pipe     | Pipe OD                             | Connector                                                                                            | Hole                              | Horz Size   | Up ( )                                                                             | Offset |
| Invert 1   | 420.83' | 0°    | 20"       | 12" HDPE | 14.5"                               | Hole 16                                                                                              | 16"                               | 16"   | 0"                                                                                 | 0"     |
| Invert 2   | 420.83' | 180°  | 20"       | 10" HDPE | 11.4"                               | Hole 14                                                                                              | 14"                               | 14"   | 0.5"                                                                               | 0"     |
| Invert 3   |         |       |           |          |                                     |   |                                   |   |                                                                                    |        |
| Invert 4   |         |       |           |          |                                     |   |                                   |   |                                                                                    |        |
| Invert 5   |         |       |           |          |                                     |   |                                   |   |                                                                                    |        |
| Invert 6   |         |       |           |          |                                     |   |                                   |   |                                                                                    |        |
| Invert 7   |         |       |           |          |                                     |   |                                   |   |                                                                                    |        |
| Invert 8   |         |       |           |          |                                     |   |                                   |   |                                                                                    |        |
| <div><div><div>RIGHT-SIDE UP VIEW (int. dimensions)</div><div></div></div><div><div>UPSIDE-DOWN VIEW (int. dimensions)</div><div></div></div></div> <div><div></div><div><div>INSIDE WALL DIMENSIONS</div><div></div></div><div><div>Coating (Int):<br/>Coating (Ext):</div><div>Seam Up: Flat<br/>Seam Dn: n/a</div><div>Wall Thickness: 6"<br/>Floor Height: 6"</div><div>Height (Int): 48"<br/>Height (Ext): 54"</div><div>Weight (Net): 3913 lb<br/>Volume (Net): 1cu.yd</div></div></div> |         |       |           |          |                                     |   |                                   |   |                                                                                    |        |



Job Name: 25-4547 - WWTP Improvements & Hydraulic Expansion  
Job Location: Shepherdsville, KY  
Contractor: Pace Contracting, LLC

Plant: 100

6/4/2026 5:54:53 PM

Tech: Jared - F

PC: J Jarvis



## Structure ID: WAS VAULT 1

**P2 MH060LD13S**

**MH FLAT TOP w/36"x36" Hatch F/G**

- P3) 36" x 36" - CASTING HEIGHT - 0"  
P2) 60" - MH FLAT TOP w/36"x36" Hatch F/G - 13"  
P1) 60" - MH BASE Custom Ht T/n - 59"  
1) HATCH (Alum.) - HALLIDAY W1S 36"x36"  
1) 60" - Conseal CS-102 1.00" (Double)  
1) 36" x 36" - Conseal CS-102 1.00" (Double)  
2) PSX - 8QRS DD


Structure Total:

0 lb  
2132 lb  
8842 lb  
78 lb  
0 lb  
0 lb  
0 lb  
13 lb  
-----  
11065 lb

### Structure Notes:


1. PER ASTM C478 SPECIFICATIONS.
2. CONCRETE = 4,000 PSI AT 28 DAYS.
3. HATCH SUPPLIED BY I-CAST (HALLIDAY W1S 36"x36")

REINFORCING PER ASTM A615 (GRADE 60).  
- TOP SLAB (As .62) #5 BARS AT 6" C.C.E.W.  
- RISER/WALLS (As .18)  
- FLOOR (As .31) #5 BARS AT 12" C.C.E.W.

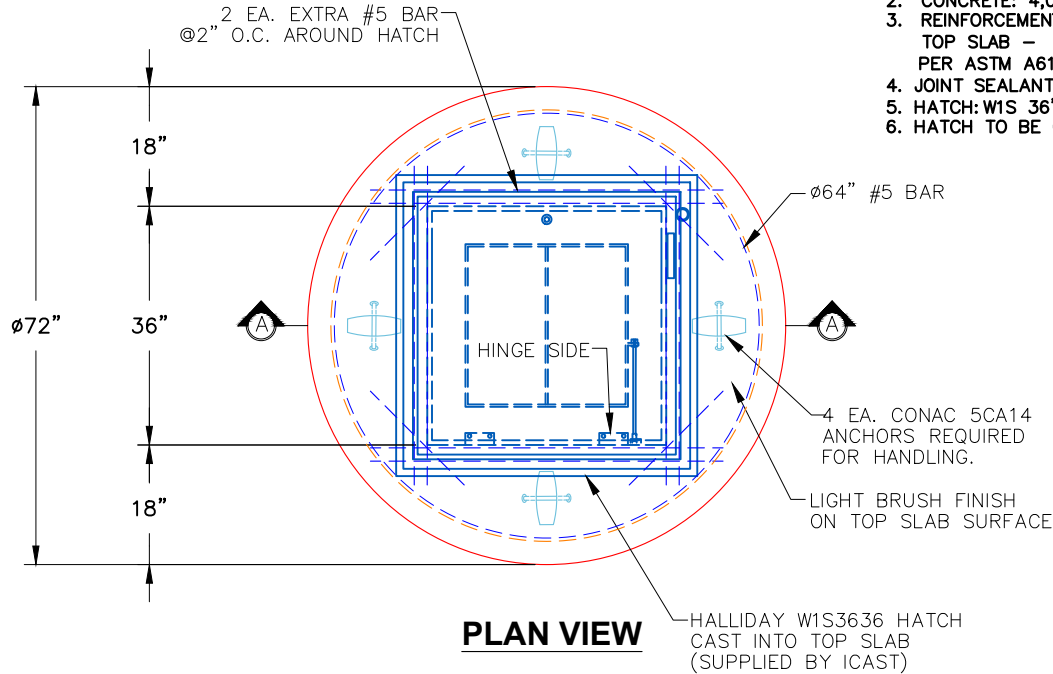

### NOTES:

1. PER ASTM C-478 LATEST REVISION
2. CONCRETE: 4,000 PSI AT 28 DAYS.
3. REINFORCEMENT:  
TOP SLAB - #5 BAR @ 6" C.C.E.W.  
PER ASTM A615 (GRADE 60)
4. JOINT SEALANT - 1" CS-102-DOUBLE
5. HATCH: W1S 36"x36" HATCH IS PROVIDED BY ICAST.
6. HATCH TO BE CAST INTO TOP SLAB.

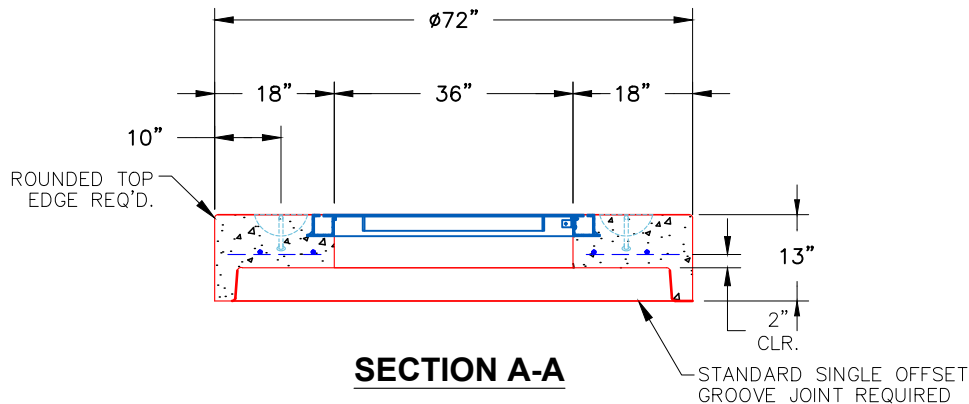





Coating (Int):  
Coating (Ext):

Seam Up: Flat  
Seam Dn: Groove

Wall Thickness: 6"

Height (Ext): 13"

Weight (Net): 2132 lb  
Volume (Net): 0.55cu.yd
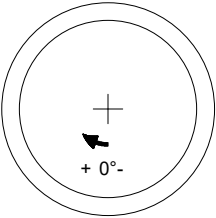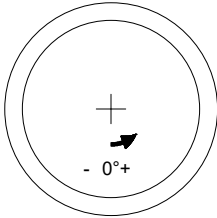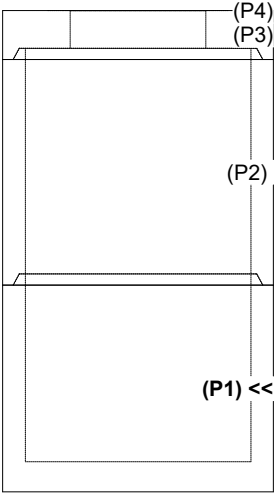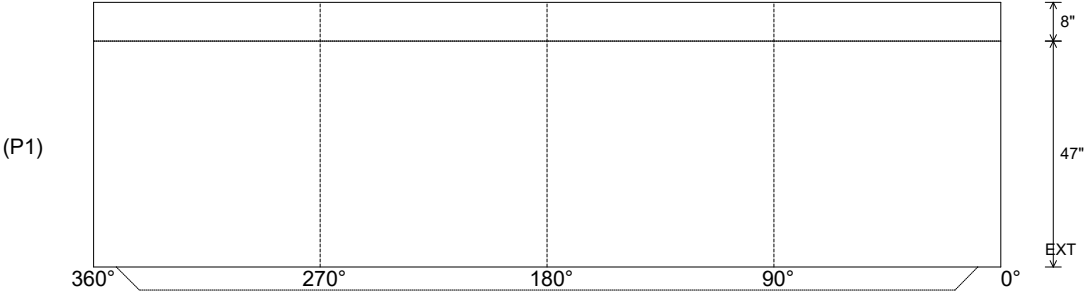
|   |      
|---|------|-------|---------------------------------|------|---|-----------|---|-----------|------------------------------------------------------------------------------------|--------|--|----------------------------------|--|--|---------------------------------|--|----------------------------------------|--|----------------------------------------|--|--------------------------------------------------|--|--|
| Job Name: 25-4547 - WWTP Improvements & Hydraulic Expansion<br>Job Location: Shepherdsville, KY<br>Contractor: Pace Contracting, LLC   |      |       |                                 |      | Plant: 100<br>6/4/2026 5:54:14 PM                                                                            |           | Tech: Jared - F<br>PC: J Jarvis   |           |  |        |  |                                  |  |  |                                 |  |                                        |  |                                        |  |                                                  |  |  |
| Structure ID: METER VAULT 1   |      |       
| P1 MH060BAVF   |      |       | MH BASE Custom Ht T/n           |      |   
| <p>P4) 36" x 36" - CASTING HEIGHT - 0"<br/>P3) 60" - MH FLAT TOP w/36"x36" Hatch F/G - 13"<br/>P2) 60" - MH RISER T/G - 60"<br/>P1) 60" - MH BASE Custom Ht T/n - 47"<br/>1) HATCH (Alum.) - HALLIDAY W1S 36"x36"<br/>2) 60" - Conseal CS-102 1.00" (Double)<br/>1) 36" x 36" - Conseal CS-102 1.00" (Double)<br/>2) PSX - 8QRS DD</p>   |      |       |                                 |      | <p>0 lb<br/>2132 lb<br/>6213 lb<br/>7640 lb<br/>78 lb<br/>0 lb<br/>0 lb<br/>13 lb<br/>-----<br/>16075 lb</p> |           | <p>Structure Notes: .<br/>1. PER ASTM C478 SPECIFICATIONS.<br/>2. CONCRETE = 4,000 PSI AT 28 DAYS.<br/>3. HATCH SUPPLIED BY I-CAST (HALLIDAY W1S 36"X36")<br/>REINFORCING PER ASTM A615 (GRADE 60).<br/>- TOP SLAB (As .62) #5 BARS AT 6" C.C.E.W.<br/>- RISER/WALLS (As .18)<br/>- FLOOR (As .47) #5 BARS AT 12" C.C.E.W.</p> |           |                                                                                    |        |  |                                  |  |  |                                 |  |                                        |  |                                        |  |                                                  |  |  |
| Rim: 454' Rim to Invert: 5.06' Slack: -0.002" Sump: 59.28" Step Position:   |      |       
| Position   | Elev | Angle | Ext. (cw)                       | Pipe | Pipe OD   | Connector | Hole   | Horz Size | Up ( _ )                                                                           | Offset |  |                                  |  |  |                                 |  |                                        |  |                                        |  |                                                  |  |  |
| Invert 1   |      |       
| Invert 2   |      |       
| Invert 3   |      |       
| Invert 4   |      |       
| Invert 5   |      |       
| Invert 6   |      |       
| Invert 7   |      |       
| Invert 8   |      |       
| <div><div><div>RIGHT-SIDE UP VIEW (int. dimensions)</div><div></div></div><div><div>UPSIDE-DOWN VIEW (int. dimenions)</div><div></div></div></div> <div><div></div><div><div>INSIDE WALL DIMENSIONS</div><div></div></div></div> <tr><td colspan="3">Coating (Int):<br/>Coating (Ext):</td><td colspan="2">Seam Up: Tongue<br/>Seam Dn: n/a</td><td colspan="2">Wall Thickness: 6"<br/>Floor Height: 8"</td><td colspan="2">Height (Int): 47"<br/>Height (Ext): 55"</td><td colspan="3">Weight (Net): 7640 lb<br/>Volume (Net): 1.95cu.yd</td></tr> |      |       |                                 |      |   |           |   |           |                                                                                    |        |  | Coating (Int):<br>Coating (Ext): |  |  | Seam Up: Tongue<br>Seam Dn: n/a |  | Wall Thickness: 6"<br>Floor Height: 8" |  | Height (Int): 47"<br>Height (Ext): 55" |  | Weight (Net): 7640 lb<br>Volume (Net): 1.95cu.yd |  |  |
| Coating (Int):<br>Coating (Ext):   |      |       | Seam Up: Tongue<br>Seam Dn: n/a |      | Wall Thickness: 6"<br>Floor Height: 8"                                                                       |           | Height (Int): 47"<br>Height (Ext): 55"   |           | Weight (Net): 7640 lb<br>Volume (Net): 1.95cu.yd                                   |        |  |                                  |  |  |                                 |  |                                        |  |                                        |  |                                                  |  |  |

Job Name: 24-1643B - KYTC McCracken Co. Call 200 (ID 241301)  
Job Location: Paducah, KY  
Contractor: Jim Smith Contracting Co, LLC

Plant: 100

5/28/2026 7:52:52 AM

Tech: J. Horsley


PC: C. Goff




Structure ID: St. 45+00 (PC 19)

P1 BC048048-08WLF-9H


BOX CULVERT (08W/08F/08T) No Groove F/T

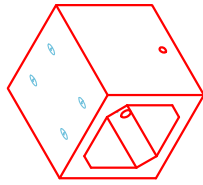


COMPONENT  
ISOMETRIC  
VIEW

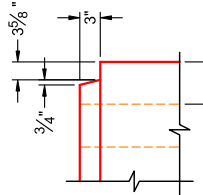


JOINT DETAIL  
(TYP)  
NTS

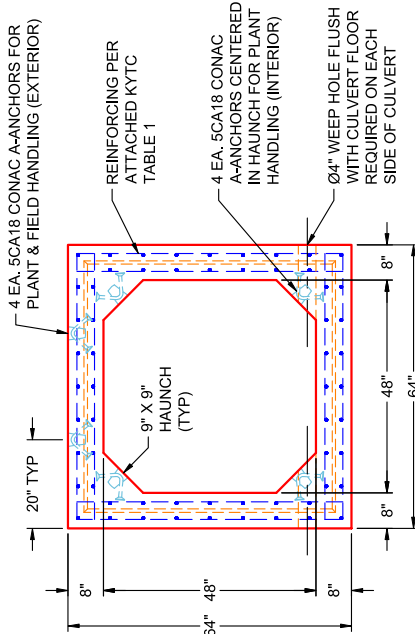


END VIEW  
TYPICAL

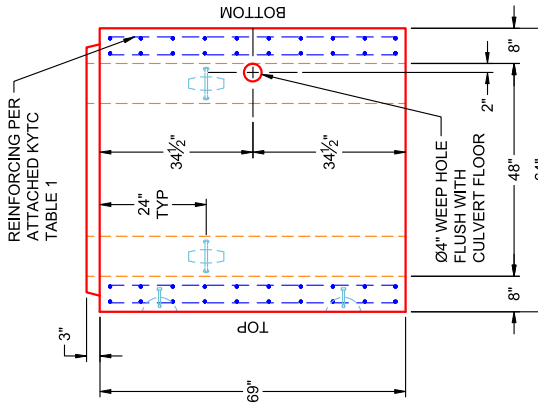

VIEW B  
PC 19  
(UPRIGHT IN MOLD)

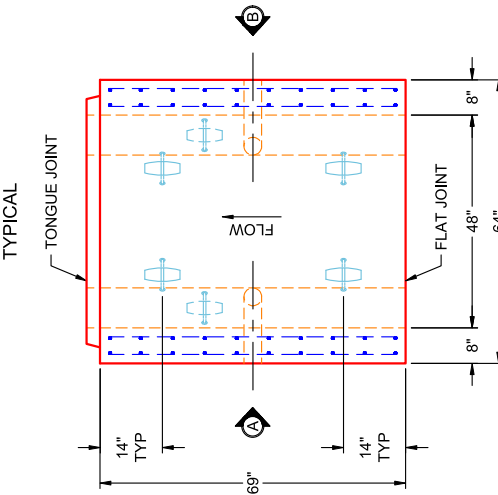

PLAN VIEW  
PC 19  
(UPRIGHT IN MOLD)

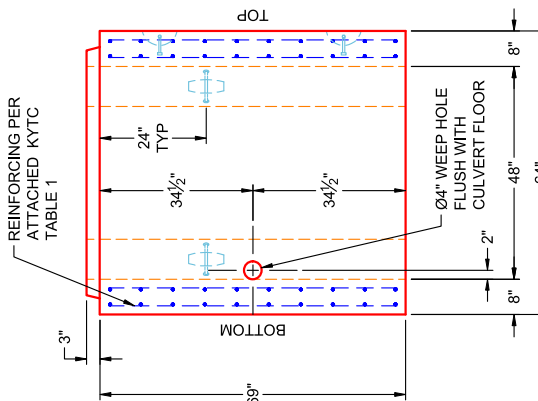

VIEW A  
PC 19  
(UPRIGHT IN MOLD)

GENERAL NOTES:

- PER SECTION 605 OF KYTC STANDARD SPECS FOR ROAD & BRIDGE CONSTRUCTION  
- KYTC STAMP REQUIRED  
- WEEP HOLES REQUIRED
- LOAD REQUIREMENTS: KY-HL93 (KY TABLE 1)
- REINFORCEMENT PER ATTACHED KYTC TABLE 1
- COVER DEPTH: 0' - 7'
- CONCRETE: 5,000 PSI AT 28 DAYS
- JOINT SEALANT: 1" BUTYL MASTIC (CS-102)  
EXTERIOR JOINT WRAP: 12" WIDE (CS-212)
- WEIGHT: 4' X 4' RCBC = 1,968 LBS / LF  
(5-9' LONG SECTION = 11,314 LBS)

PRODUCTION WORK ORDER

QUALITY CONTROL CHECKLIST

- ☐ ALL DIMENSIONS CORRECT.
- ☐ LIFTERS INSTALLED INSIDE.
- ☐ RECESS WITH HAUNCHES CORRECT.
- ☐ REINFORCING CORRECT.
- ☐ SURFACE QUALITY ACCEPTABLE.
- ☐ LIFTERS INSTALLED OUTSIDE.
- ☐ PRODUCT SQUARE.



PRODUCT I.D.: BC048048-08WLF-9H

PRODUCT VIEW: RIGHT SIDE UP

PLANT: BEAVER DAM, KY

WEIGHT: 11,314 LBS

TOP SECTION JOINT: TONGUE

BASE SECTION JOINT: FLAT

QC CHECK INITIALS:

DESCRIPTION: 48" X 48" X 69" BOX CULVERT (8" WALLS & 9" HAUNCH)

CUSTOMER: JIM SMITH CONTRACTING

PROJECT: KYTC MCCracken CO. CALL 200 (ID 241301)

STRUCTURE: ST. 45+00 (PC 19)

ORDER NO: 24-1643B


PE: J.H. ROSS

DRAWING: K. CARDWELL

SCALE: NTS

PG. 1 OF 1

THIS DRAWING IS THE PROPERTY OF INFRASTRUCTURE PRECAST, INC. ANY USE OR DUPLICATION OF THIS DRAWING WITHOUT PRIOR AUTHORIZATION IS STRICTLY PROHIBITED.

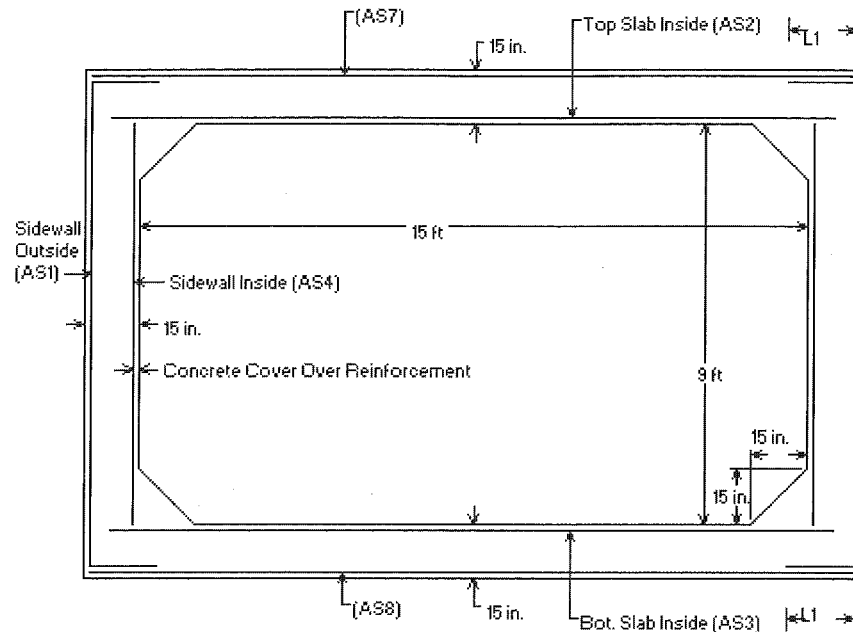

- \* <L1> is Splice Length
- \* (AS7) is Top Slab Outside
- \* (AS8) is Bottom Slab Outside
- \* See Box Culvert Design Summary Sheet for transverse and distribution reinforcement, as required.
- \* For sidewall thicknesses of 6 in. and above, extend AS2 and AS3 a min. of 4 in. beyond the inside face of the sidewall. For thicknesses less than 6 in., extend AS2 and AS3 at least to within 1-1/2 in. of the outside face of the sidewall.

Notes:

- 1) Other reinforcement schemes that provide the required reinforcement areas at all locations identified in the program output are acceptable.
- 2) Longitudinal reinforcement is not shown for clarity, see AASHTO M259 for longitudinal reinforcement and for additional requirements.

**KY Table 1**

*Precast Culvert KYHL-93 Design Table*

| Design Earth Cover, ft |      | As1   | As2   | As3   | As4  | As7  | As8   | As5  | As6  |
|------------------------|------|-------|-------|-------|------|------|-------|------|------|
| 4x3x5                  | 0<2* | 0.18  | 0.705 | 0.199 | 0.12 | 0.18 | 0.144 | 0.18 | 0.18 |
|                        | 2<3  | 0.198 | 0.309 | 0.27  | 0.12 | 0.12 | 0.12  |      |      |
|                        | 3-5  | 0.123 | 0.191 | 0.193 | 0.12 | 0.12 | 0.12  |      |      |
|                        | 10   | 0.12  | 0.142 | 0.146 | 0.12 | 0.12 | 0.12  |      |      |
|                        | 15   | 0.12  | 0.193 | 0.197 | 0.12 | 0.12 | 0.12  |      |      |
|                        | 20   | 0.152 | 0.249 | 0.253 | 0.12 | 0.12 | 0.12  |      |      |
|                        | 25   | 0.187 | 0.306 | 0.31  | 0.12 | 0.12 | 0.12  |      |      |
|                        | 30   | 0.225 | 0.366 | 0.37  | 0.12 | 0.12 | 0.12  |      |      |
|                        | 35   | 0.263 | 0.428 | 0.432 | 0.12 | 0.12 | 0.12  |      |      |

\*top slab 7.5", bottom slab 6"

| Design Earth Cover, ft |      | As1   | As2   | As3   | As4  | As7  | As8   | As5  | As6  |
|------------------------|------|-------|-------|-------|------|------|-------|------|------|
| 4x4x5                  | 0<2* | 0.18  | 0.745 | 0.22  | 0.12 | 0.18 | 0.144 | 0.18 | 0.18 |
|                        | 2<3  | 0.154 | 0.314 | 0.276 | 0.12 | 0.12 | 0.12  |      |      |
|                        | 3-5  | 0.12  | 0.215 | 0.219 | 0.12 | 0.12 | 0.12  |      |      |
|                        | 10   | 0.12  | 0.155 | 0.162 | 0.12 | 0.12 | 0.12  |      |      |
|                        | 15   | 0.12  | 0.21  | 0.217 | 0.12 | 0.12 | 0.12  |      |      |
|                        | 20   | 0.124 | 0.269 | 0.276 | 0.12 | 0.12 | 0.12  |      |      |
|                        | 25   | 0.152 | 0.331 | 0.339 | 0.12 | 0.12 | 0.12  |      |      |
|                        | 30   | 0.182 | 0.396 | 0.403 | 0.12 | 0.12 | 0.12  |      |      |
|                        | 35   | 0.213 | 1.205 | 0.471 | 0.12 | 0.12 | 0.12  |      |      |

\*top slab 7.5", bottom slab 6"

| Design Earth Cover, ft |      | As1   | As2   | As3   | As4   | As7   | As8   | As5   | As6   |
|------------------------|------|-------|-------|-------|-------|-------|-------|-------|-------|
| 5x3x6                  | 0<2* | 0.192 | 0.726 | 0.201 | 0.144 | 0.6   | 0.168 | 0.192 | 0.192 |
|                        | 2<3  | 0.224 | 0.288 | 0.232 | 0.144 | 0.144 | 0.144 |       |       |
|                        | 3-5  | 0.16  | 0.205 | 0.19  | 0.144 | 0.144 | 0.144 |       |       |
|                        | 10   | 0.144 | 0.164 | 0.168 | 0.144 | 0.144 | 0.144 |       |       |
|                        | 15   | 0.174 | 0.224 | 0.228 | 0.144 | 0.144 | 0.144 |       |       |
|                        | 20   | 0.223 | 0.288 | 0.292 | 0.144 | 0.144 | 0.144 |       |       |
|                        | 25   | 0.276 | 0.354 | 0.359 | 0.144 | 0.144 | 0.144 |       |       |
|                        | 30   | 0.331 | 0.423 | 0.427 | 0.144 | 0.144 | 0.144 |       |       |
|                        | 35   | 0.389 | 1.349 | 1.168 | 0.144 | 0.144 | 0.144 |       |       |

\*top slab 8", bottom slab 7"



