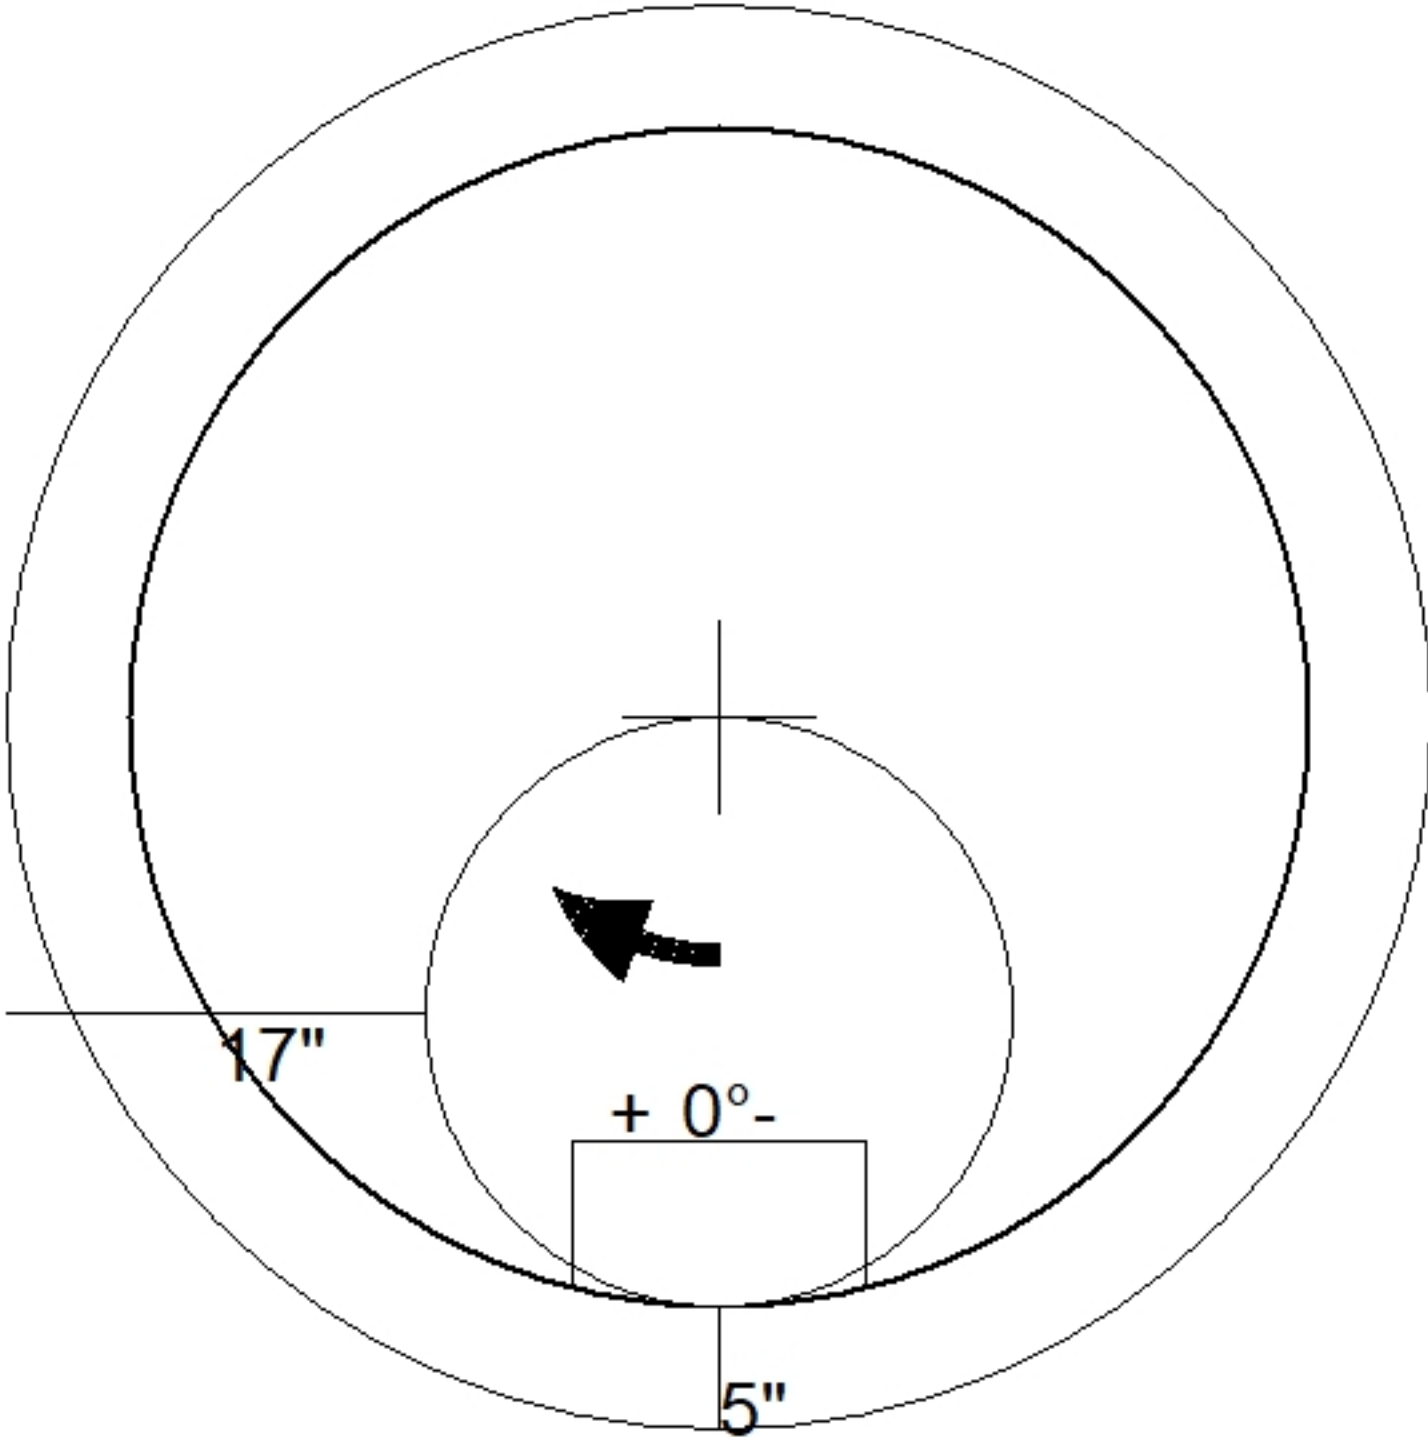
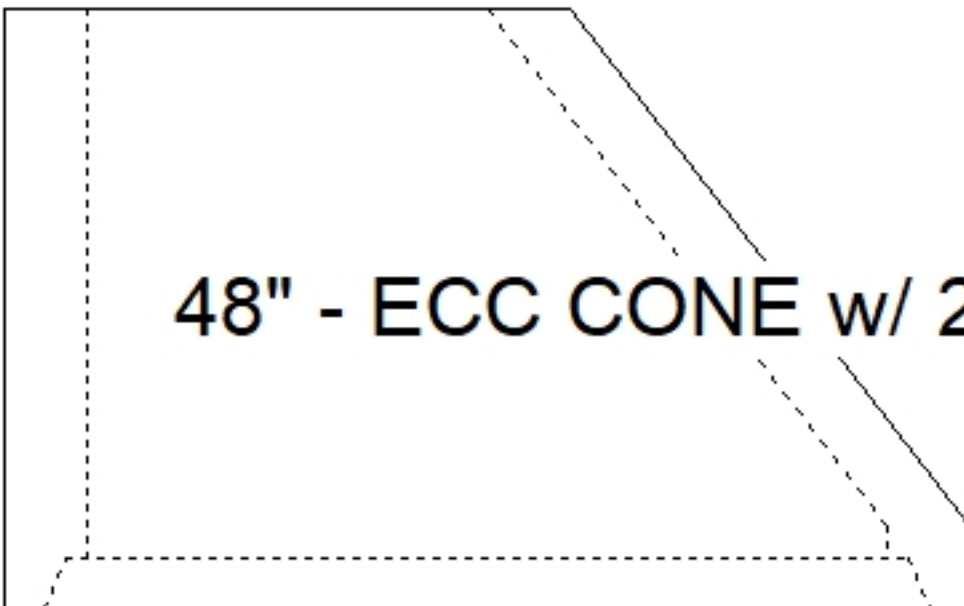


Job Name: 26-2260 - Bowling Green JR High School Job Location: Bowling Green, KY Contractor: Scott & Ritter, Inc.		Plant: 100 7/15/2026 1:38:05 PM	Tech: J. Horsley PC: M. Sullivan		
Structure ID: 1 SS-MH					
P2 MH048CN36-S		ECC CONE w/ 24" HOLE NO STEP F/G			
P4) 24" - CASTING HEIGHT - 7" P3) 24" - GRADE RING F/F - 4" P2) 48" - ECC CONE w/ 24" HOLE NO STEP F/G - 36" P1) 48" - MH BASE T/n - 30" 1) 48" - MH INVERT CHANNEL - FULL HEIGHT 1) JOINT WRAP - 0.065"x6"x50' CONSEAL CS212 1) JOINT WRAP PRIMER - CONSEAL CS-75 (1 gal.) 1) 48" - Conseal CS-102 1.00" (Double) 2) PSX - 16Y DD (DBL Bands) 2) PSX - 8QRS DD (DBL Bands) 4) MH Step ML-10-TDS-NCR - 10"		0 lb 270 lb 3000 lb 3212 lb 1440 lb 0 lb 0 lb 0 lb 0 lb 15 lb 13 lb 0 lb ----- 7950 lb	Structure Notes: . 1. PER ASTM C478 SPECIFICATIONS. 2. CONCRETE = 4,000 PSI AT 28 DAYS. 3. CASTING BY OTHERS (HOE MC-375 F/C). . REINFORCING PER ASTM A615 (GRADE 60). - CONE (As .12) - RISER/WALLS (As .12) - FLOOR (As .31) #5 BARS AT 12" C.C.E.W.		
					
					
Coating (Int): Coating (Ext):		Seam Up: Flat Seam Dn: Groove	Wall Thickness: 5"	Height (Ext): 36"	Weight (Net): 3000 lb Volume (Net): 0.5cu.yd