

Job Name: 26-1130 Bristol Manhole	Plant: Beaver Dam	Tech: S. Felletter	
Job Location: Bristol, TN Contractor: J Cumby Construction	5/20/2026 3:00:25 PM	PC: A. Chambers	

**Structure ID: 61130 (2)**

**P1 MH048RS60**

**MH RISER F/G**

- P2) 48" - CASTING HEIGHT - 0"
- P1) 48" - MH RISER F/G - 60"
- 1) CASTING - EJ V1600-6 F/G
- 1) 48" - Conseal CS-102 1.00" (Double)



0 lb  
4192 lb  
445 lb  
0 lb  
-----  
Structure Total: 4637 lb

- Structure Notes:
1. PER ASTM C478 SPECIFICATIONS.
  2. CONCRETE = 4,000 PSI AT 28 DAYS.
  3. REINFORCING PER ASTM A615 (GRADE 60).  
- RISER/WALLS (As .12)


Rim: 5'      Rim to Invert: 0'      Slack: 0"      Sump: 0"      Step Position:

Position	Elev	Angle	Ext. (cw)	Pipe	Pipe OD	Connector	Hole	Horz Size	Up (L)	Offset
Invert 1										
Invert 2										
Invert 3										
Invert 4										
Invert 5										
Invert 6										
Invert 7										
Invert 8										

**RIGHT-SIDE UP VIEW (int. dimensions)**

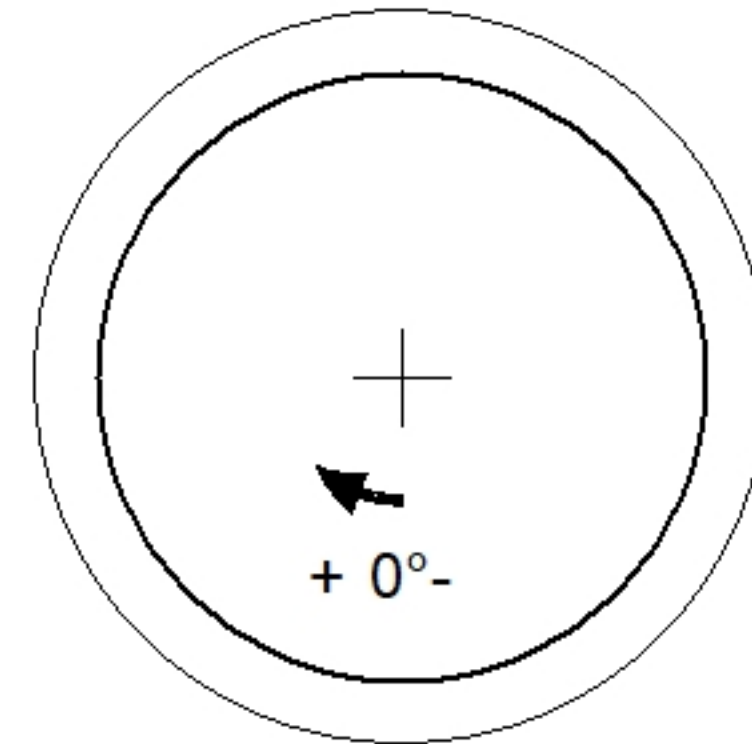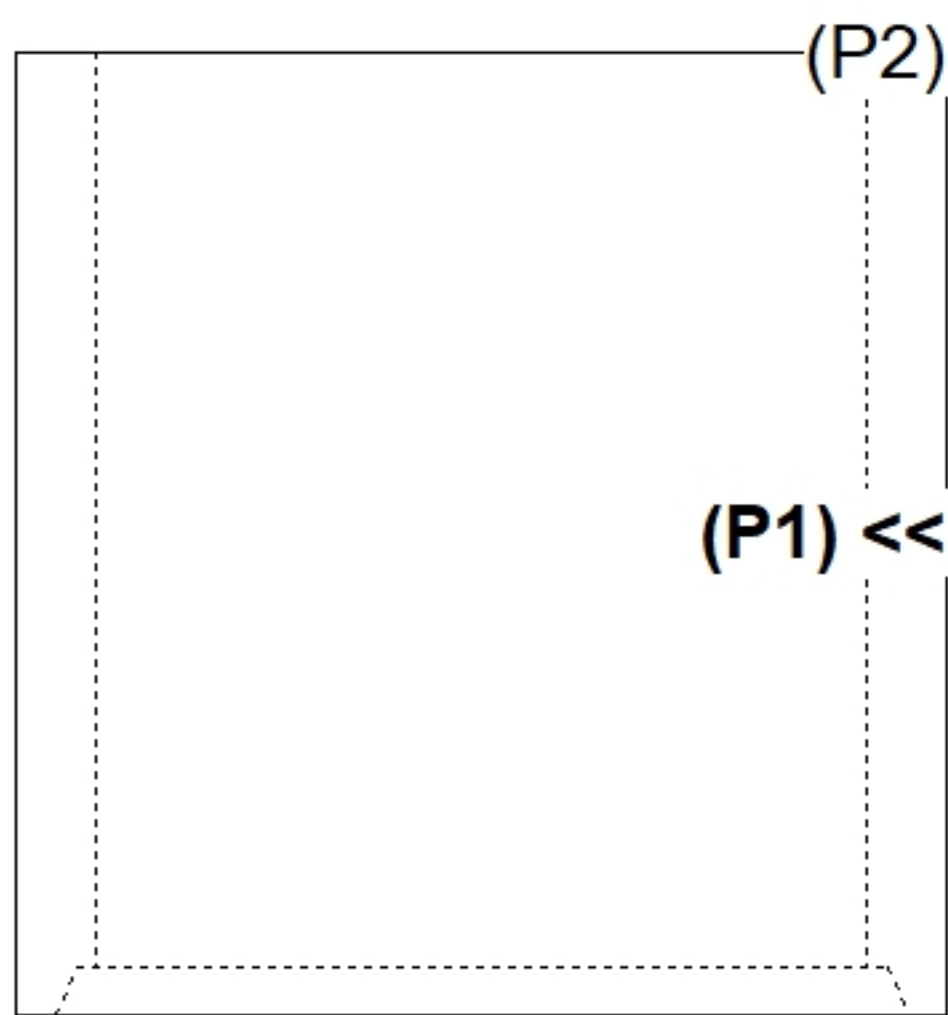

**INSIDE WALL DIMENSIONS**

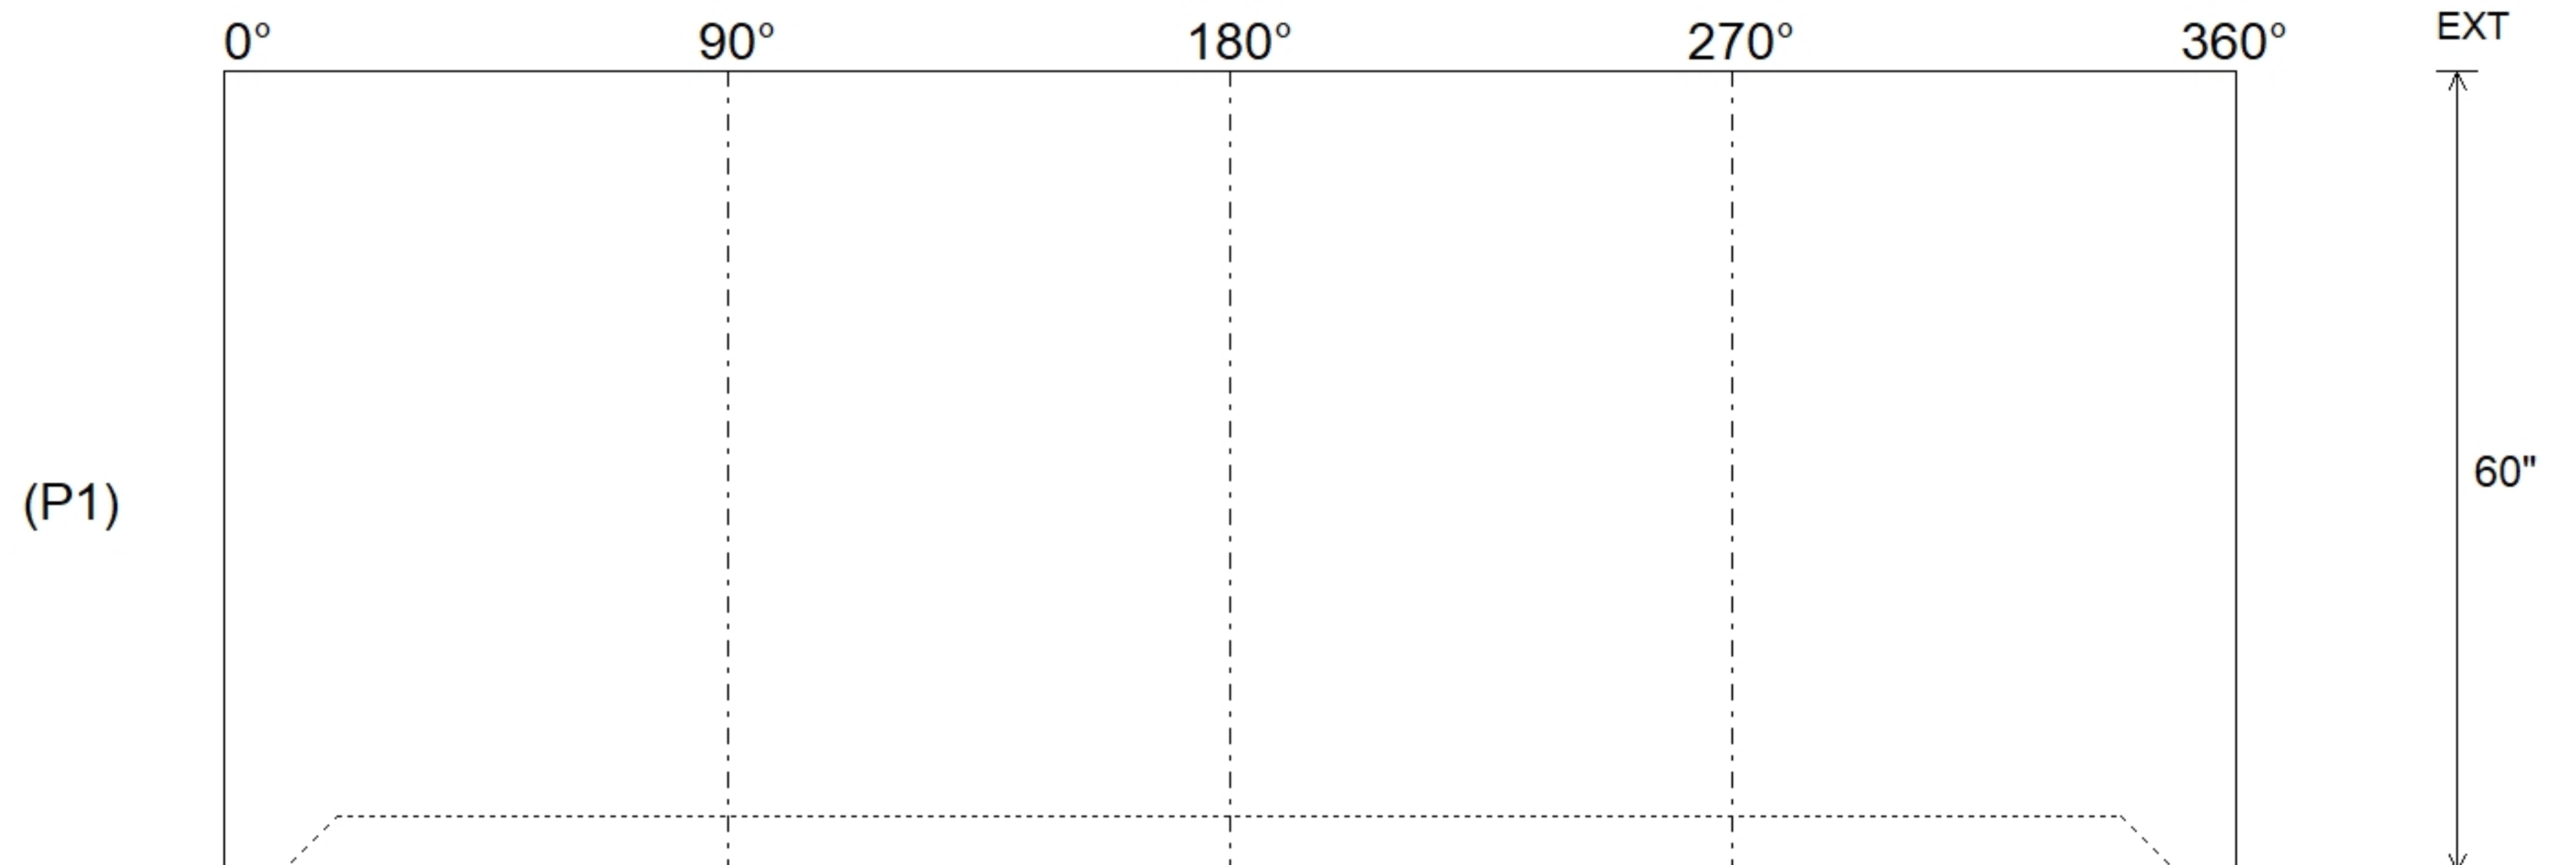

Coating (Int):	Seam Up: Flat	Wall Thickness: 5"	Height (Int): 60"	Weight (Net): 4192 lb
Coating (Ext):	Seam Dn: Groove	Floor Height: 0"	Height (Ext): 60"	Volume (Net): 1.07cu.yd