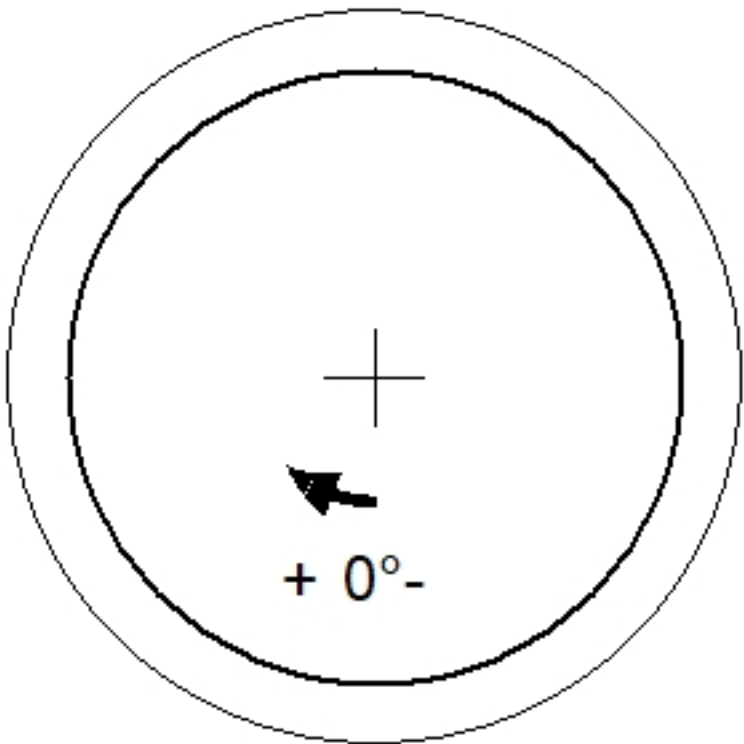
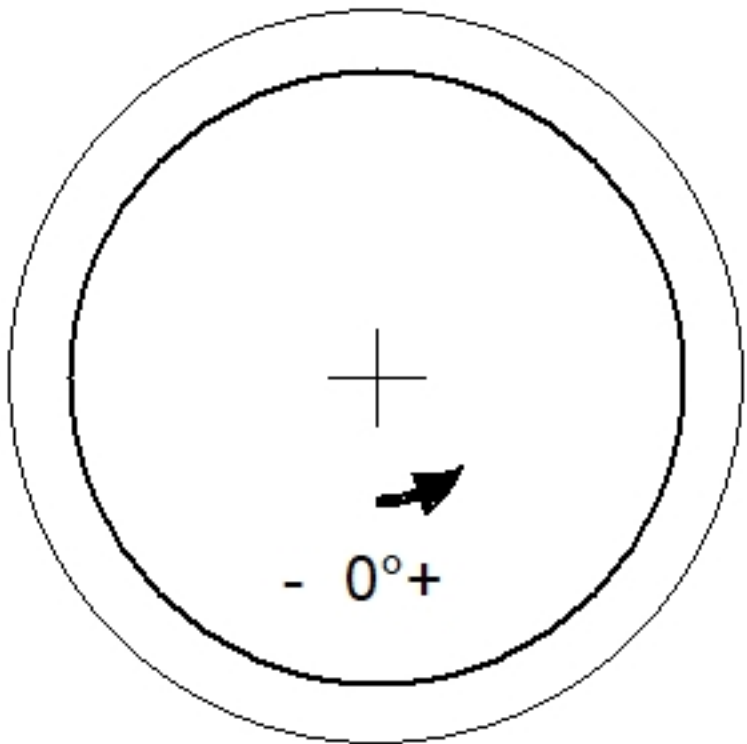
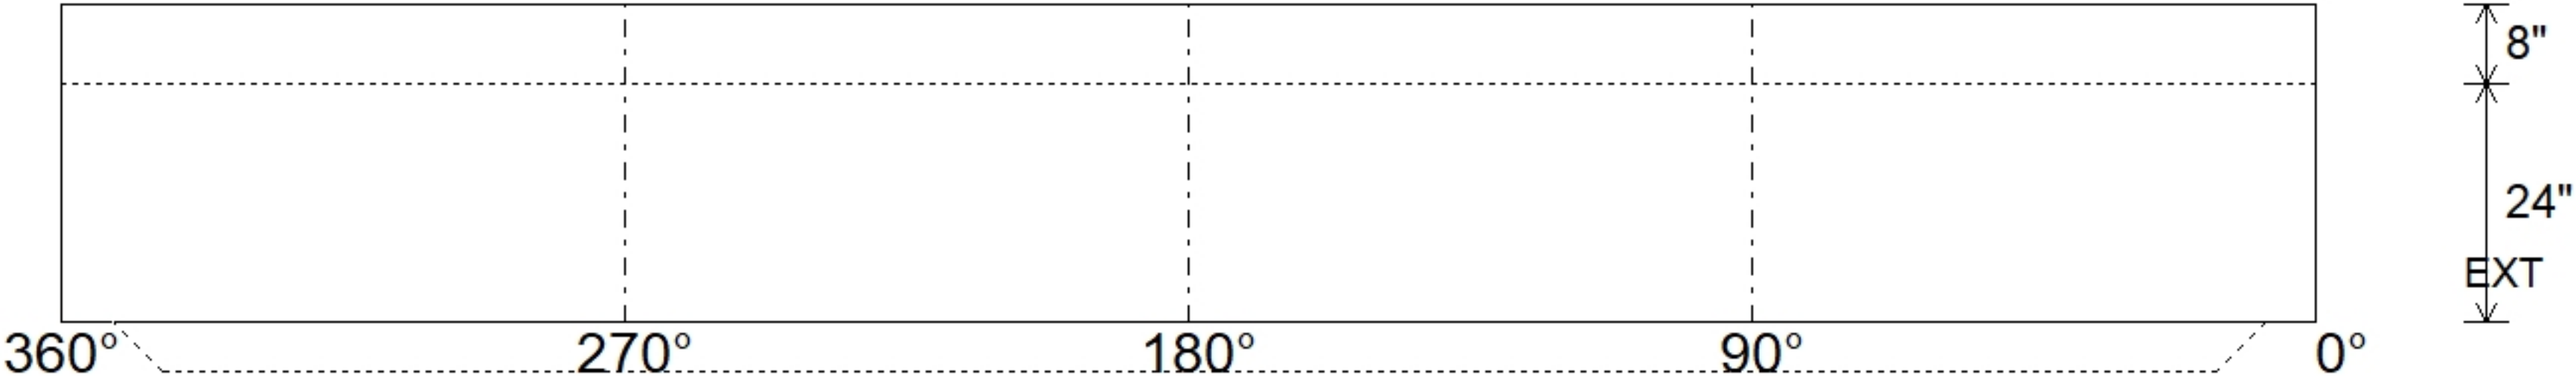
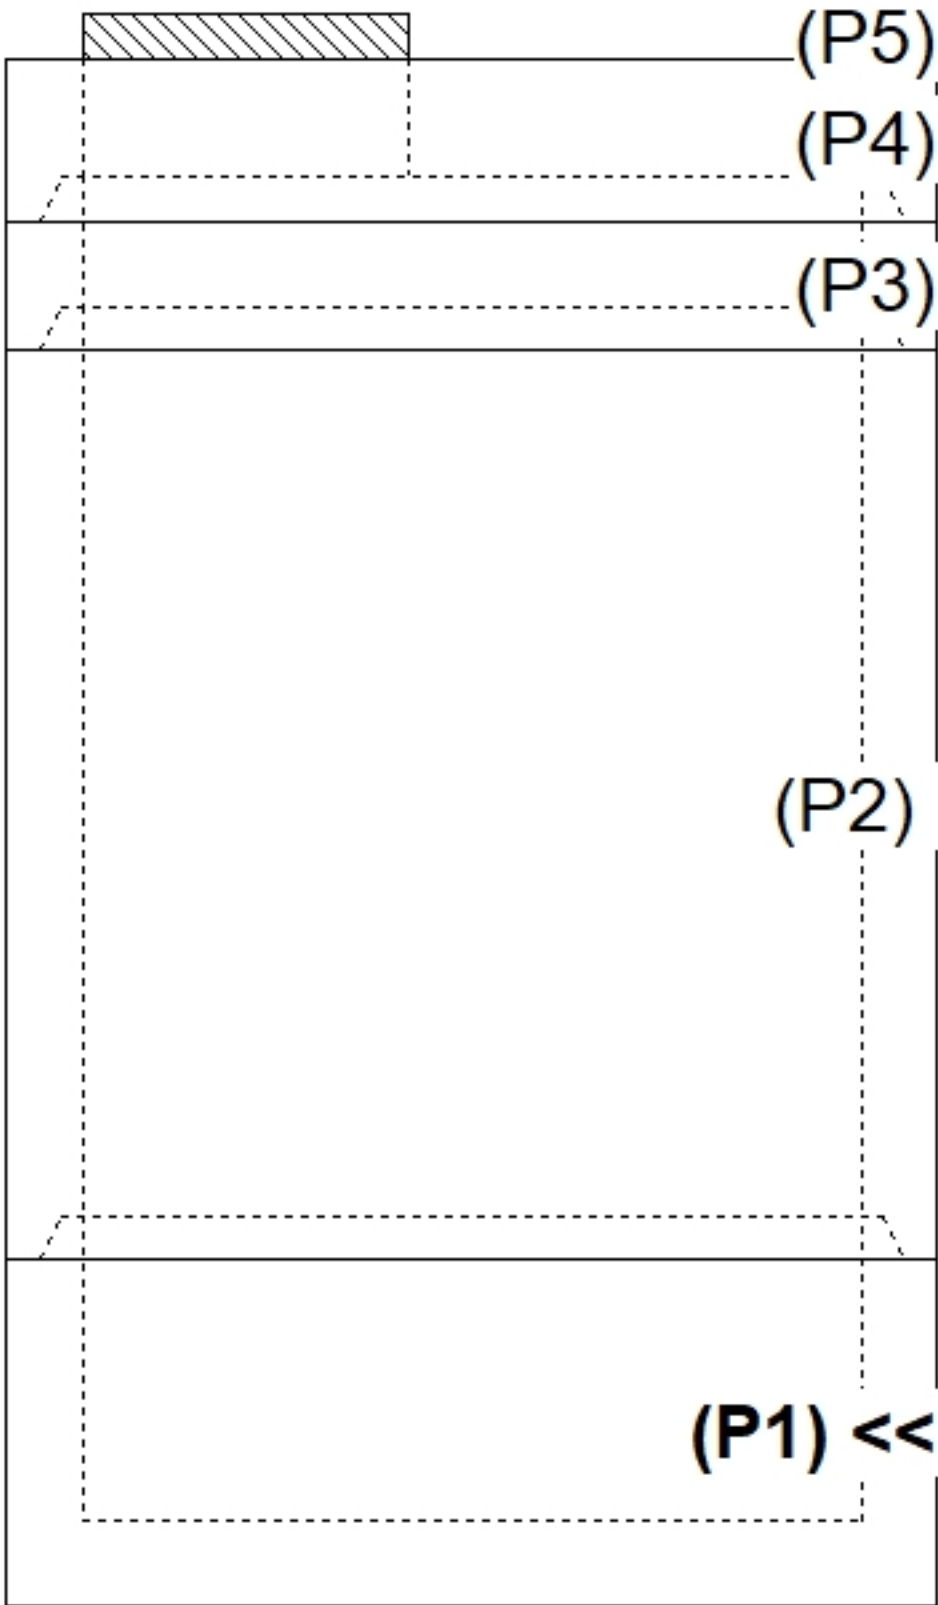


Job Name: 26-2744 904618 Jeffersonville HS Job Location: Jeffersonville, IN Contractor: Contech Engineering Solutions					Plant: 6/24/2026 2:29:51 PM		Tech: S. Felletter PC: C. Goff														
Structure ID: 10-CS-6																					
P1		MH072BA24		MH BASE T/n																	
P5) 30" - CASTING HEIGHT - 4" P4) 72" - MH FLAT TOP SPEC. (30" ECC HOLE) F/G - 15" P3) 72" - MH RISER T/G - 12" P2) 72" - MH RISER T/G - 84" P1) 72" - MH BASE T/n - 24" 1) ASSEMBLY REQUIRED 1) CVSTENCILING 3) 72" - Conseal CS-102 1.00" 2) Hole - 36						0 lb 4661 lb 1749 lb 11003 lb 7398 lb 0 lb 0 lb 0 lb 0 lb ----- Structure Total: 24811 lb		Structure Notes: 4" CASTING BY OTHERS . LIFTING ANCHORS TO BE INSTALLED ON THE OUTSIDE OF THE STRUCTURE . ICAST TO INSTALL THE INTERNALS . CONTECH'S LOGO AS WELL AS THE INLET AND OUTLET MUST BE STENCILED ONTO THE STRUCTURE													
Rim: 483'		Rim to Invert: 6.14'		Slack: 4.796"		Sump: 70.116"		Step Position: 90°													
Position	Elev	Angle	Ext. (cw)	Pipe	Pipe OD	Connector	Hole	Horz Size	Up (┘)	Offset											
Invert 1																					
Invert 2																					
Invert 3																					
Invert 4																					
Invert 5																					
Invert 6																					
Invert 7																					
Invert 8																					
RIGHT-SIDE UP VIEW (int. dimensions) UPSIDE-DOWN VIEW (int. dimenions)   INSIDE WALL DIMENSIONS  (P1)  (P1) << <table><tr><td colspan="2">Coating (Int): Coating (Ext):</td><td colspan="2">Seam Up: Tongue Seam Dn: n/a</td><td colspan="2">Wall Thickness: 7" Floor Height: 8"</td><td colspan="2">Height (Int): 24" Height (Ext): 32"</td><td colspan="2">Weight (Net): 7398 lb Volume (Net): 1.89cu.yd</td></tr></table>												Coating (Int): Coating (Ext):		Seam Up: Tongue Seam Dn: n/a		Wall Thickness: 7" Floor Height: 8"		Height (Int): 24" Height (Ext): 32"		Weight (Net): 7398 lb Volume (Net): 1.89cu.yd	
Coating (Int): Coating (Ext):		Seam Up: Tongue Seam Dn: n/a		Wall Thickness: 7" Floor Height: 8"		Height (Int): 24" Height (Ext): 32"		Weight (Net): 7398 lb Volume (Net): 1.89cu.yd													