

Job Name: 26-3067 - McKinney Package Station Floor Slab
Job Location: McKinney, KY
Contractor: Endesol, Inc.

Plant: Beaver Dam

7/22/2026 10:51:07 AM

Tech: J. Coppinge

PC: E. Bradley



Structure ID: QL1

P1 CTS

102IN X 126IN OD FLAT SLAB SPECIAL

P1) 102" x 126" - 102IN X 126IN OD FLAT SLAB SPECIAL - 8"

1) CASTING - HOE 60-A GRATE

8409 lb

14 lb



Structure Total:

8423 lb

Structure Notes:

GENERAL NOTES:

1. MANUFACTURED TO ASTM C-913 (LATEST REVISION).
2. CONCRETE: 5,000 PSI AT 28 DAYS.
3. REINFORCING: #4 BAR @ 8" E.W. O.C. (GRADE 60).
4. WEIGHT: 8,423 LBS
5. HOE-60A GRATE PROVIDED BY ICAST.

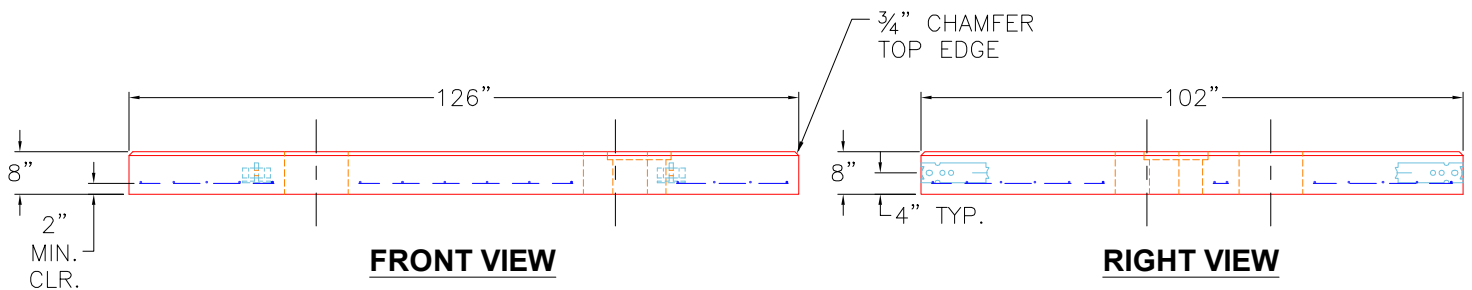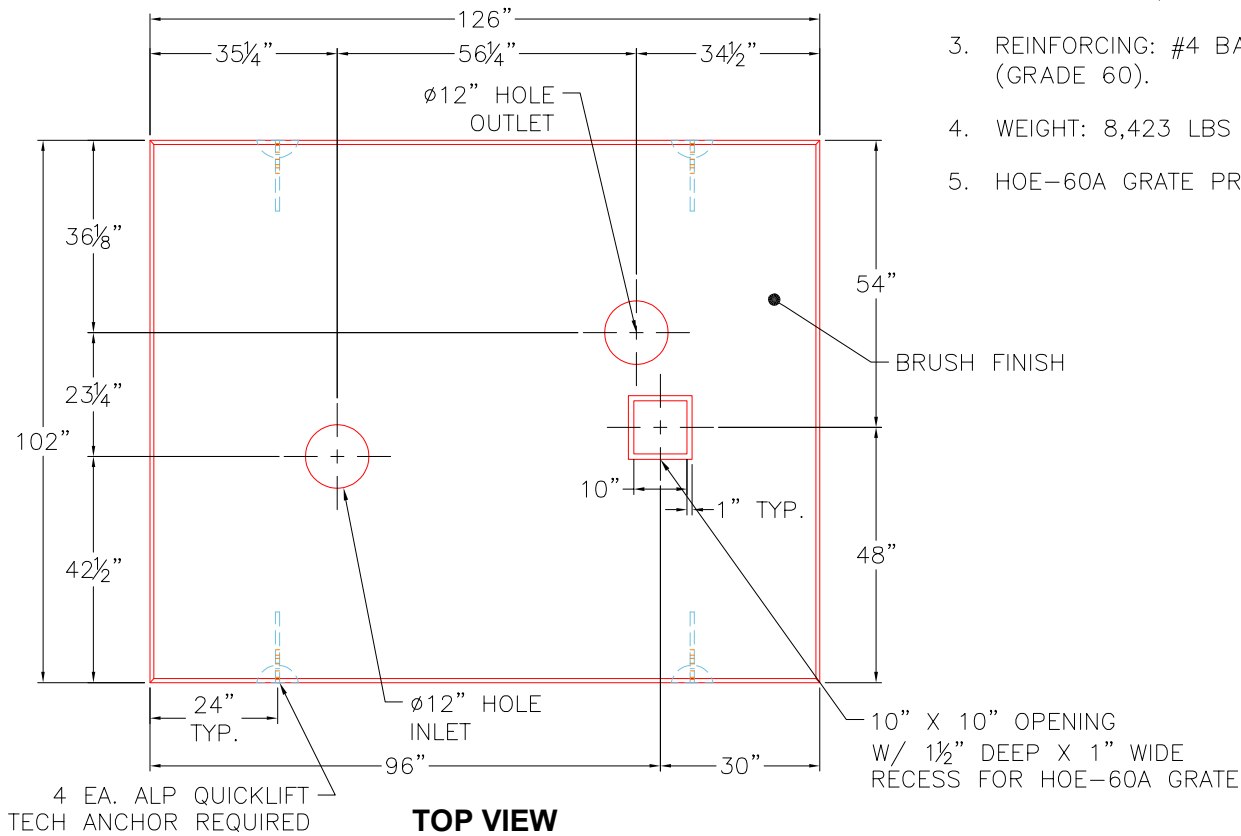

Coating (Int):
Coating (Ext):

Seam Up: Flat
Seam Dn: Flat

Wall Thickness: 0"
Floor Height: 0"

Height (Int): 8"
Height (Ext): 8"

Weight (Net): 8409 lb
Volume (Net): 2.15cu.yd