



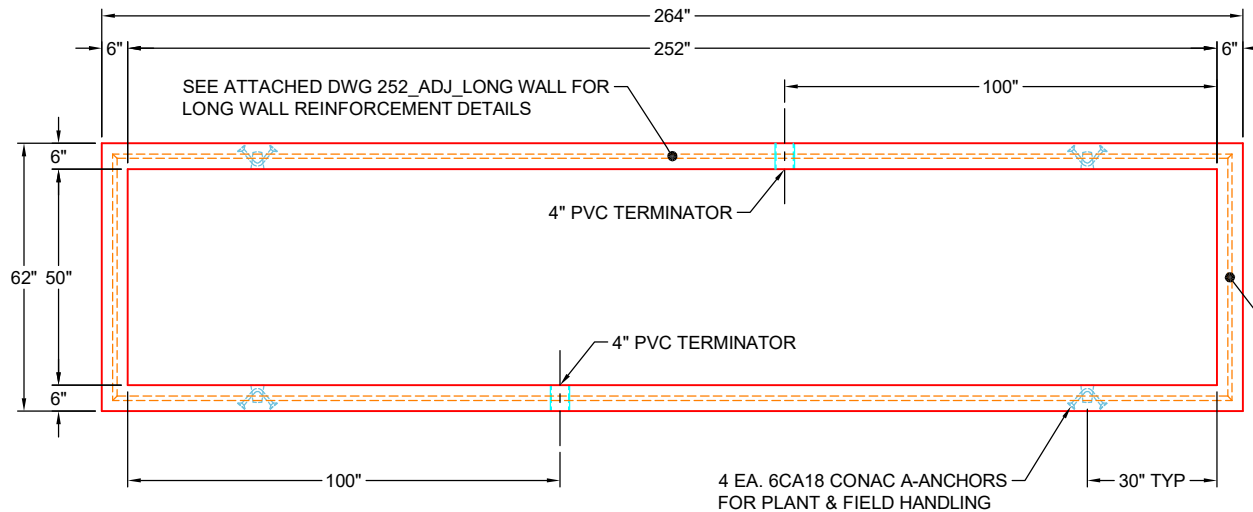


**PLAN VIEW
(RIGHT SIDE UP)**

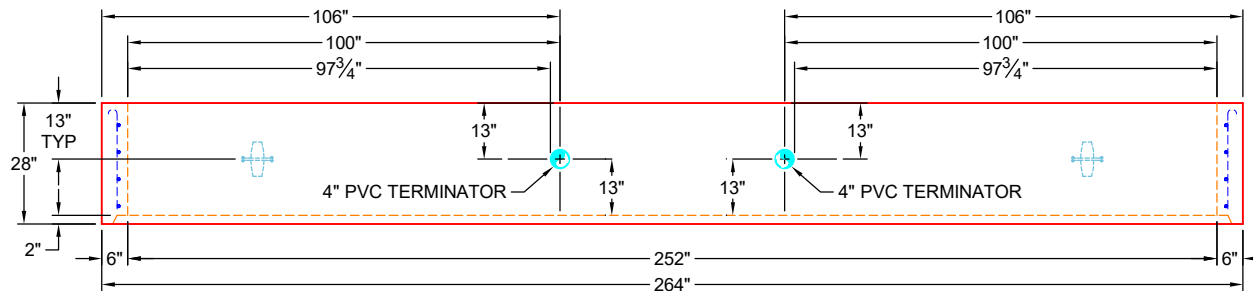

**FRONT VIEW
(RIGHT SIDE UP)**

GENERAL NOTES:

1. MANUFACTURED TO ASTM C-913 (LATEST REVISION)
2. CONCRETE: 5,000 PSI AT 28 DAYS
3. REINFORCEMENT - MIN. 1½" REBAR
CLEARANCE:
- LONG WALLS: PER ATTACHED DWG 252_ADJ_LONG WALL
- SHORT WALLS: PER ATTACHED DWG SHORT WALL
4. WEIGHTS: 9,178 LBS

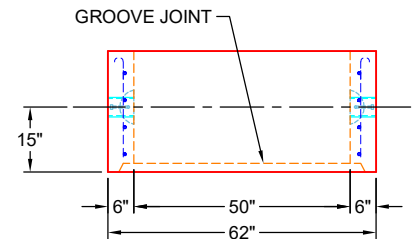

**SIDE VIEW
(RIGHT SIDE UP)**

PRODUCTION WORK ORDER

PRODUCT I.D.: CVR

DESCRIPTION: 50" X 252" X 28" RISER



QUALITY CONTROL CHECKLIST

- ☐ ALL DIMENSIONS CORRECT.
- ☐ LIFTERS INSTALLED.
- ☐ HOLE LOCATION(S) CORRECT.
- ☐ REINFORCING CORRECT.
- ☐ SURFACE QUALITY ACCEPTABLE.
- ☐ EDGES CHAMFERED.
- ☐ GROOVE JOINT INSTALLED.

PRODUCT VIEW: UPSIDE DOWN

CUSTOMER: ENDESOL, INC.

PLANT: BEAVER DAM, KY

PROJECT: 6-25 691254033

WEIGHT: 9,178 LBS

STRUCTURE: 2-61620 1 (EFX-60 21 PN VAULT)

TOP SECTION JOINT: GROOVE

ORDER NO: 26-1620

BASE SECTION JOINT: N / A

PE: J.H. ROSS

DRAWING: J.HORSLEY

QC CHECK INITIALS:

DATE: 04/24/26

SCALE: NTS

PG. 1 OF 1

4


3

2

1

B

B

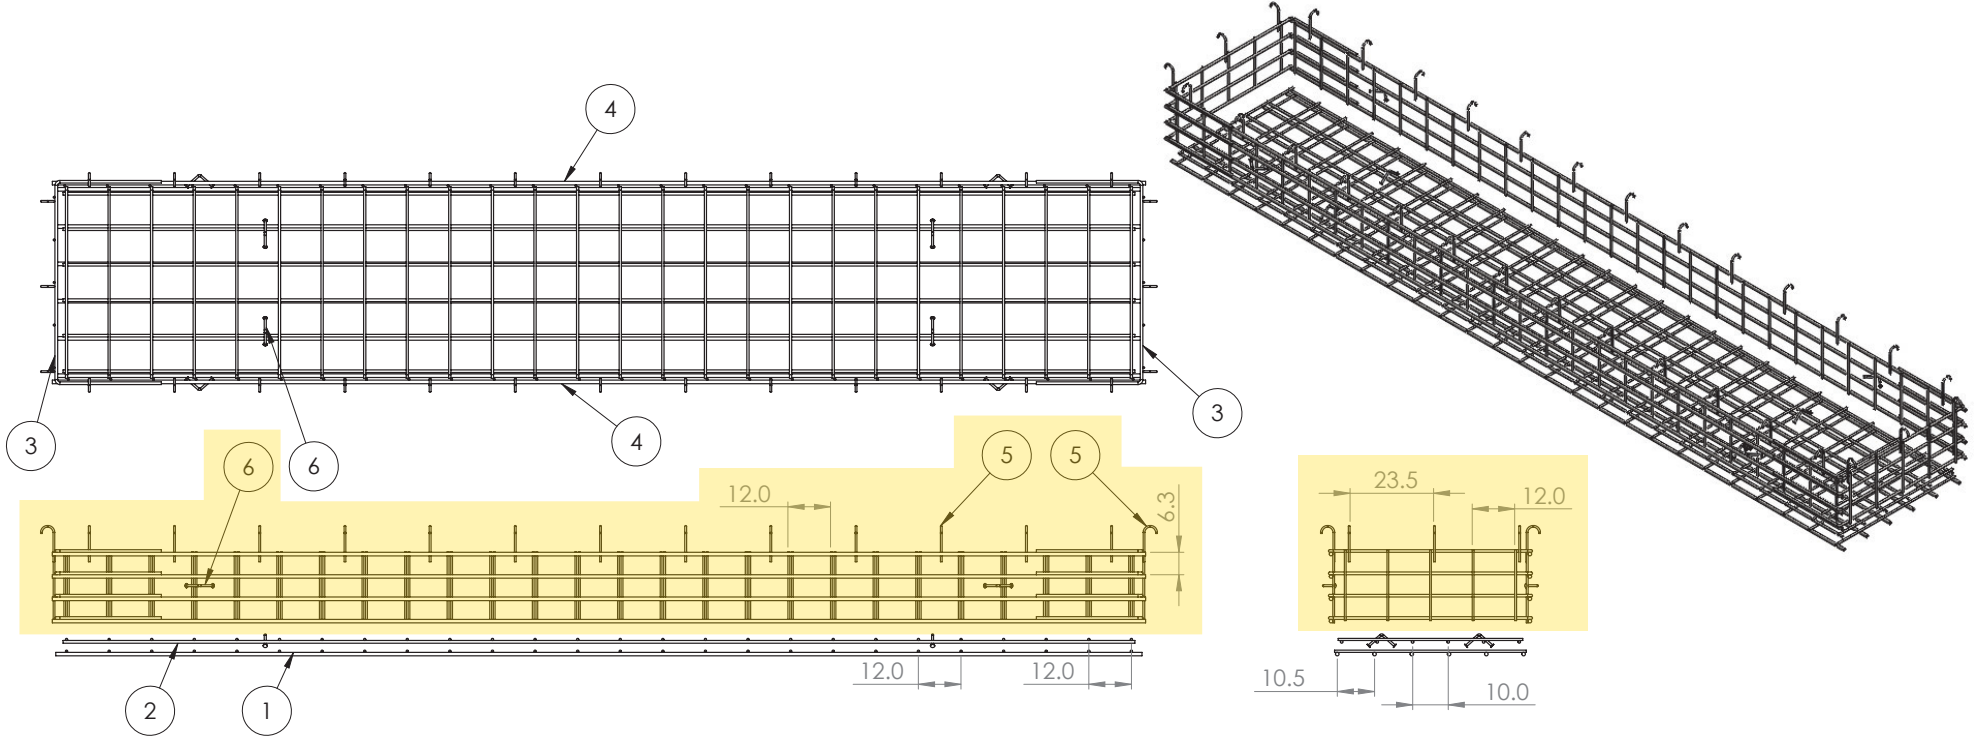

ITEM NO.	PART NUMBER	Qty.
1	252_Base_Bottom Mat	1
2	252_Base_Top Mat	1
3	Short Wall	2
4	252_ADJ_Long Wall	2
5	#4 0904J	32
6	6CA18	8

NOTES:

1. Rebar: #5, #6, #8 A614 Grade 60
2. All Rebar to have 1.5" Cover Minimum

PROPRIETARY AND CONFIDENTIAL
THE INFORMATION CONTAINED IN THIS
DRAWING IS THE SOLE PROPERTY OF
ENDESOL INC. ANY REPRODUCTION IN
PART OR AS A WHOLE WITHOUT THE
WRITTEN PERMISSION OF
ENDESOL INC. IS PROHIBITED.

		UNLESS OTHERWISE SPECIFIED:	NAME	DATE	ENDESOL TITLE: EFX-60 Adjustable Section Rebar Layout SIZE B DWG. NO. EFX-60 ADJ Rebar REV X1 SCALE: 1:50 WEIGHT: SHEET 1 OF 1
		DIMENSIONS ARE IN INCHES TOLERANCES: FRACTIONAL 1/8"	DRAWN	CMJ	3-25-16
		TWO PLACE DECIMAL .13 THREE PLACE DECIMAL .125	CHECKED	JHR	3-25-16
		INTERPRET GEOMETRIC TOLERANCING PER:	ENG APPR.	XXXX	XXXX
		MATERIAL Rebar A614 G60	MFG APPR.	XXXX	XXXX
		FINISH MILL	Q.A.	XXXX	XXXX
		COMMENTS:			
NEXT ASSY	USED ON	APPLICATION			
		DO NOT SCALE DRAWING			

4

3

2

1

A

A


4

3

2

1

ITEM NO.	PART NUMBER	DESCRIPTION	QTY.
1	#8_256.0	#8 Rebar	3
2	#5_20.0	#5 Rebar	22
3	#8_25.0	#8 Rebar	6
4	#8_13.0	#8 Rebar	2

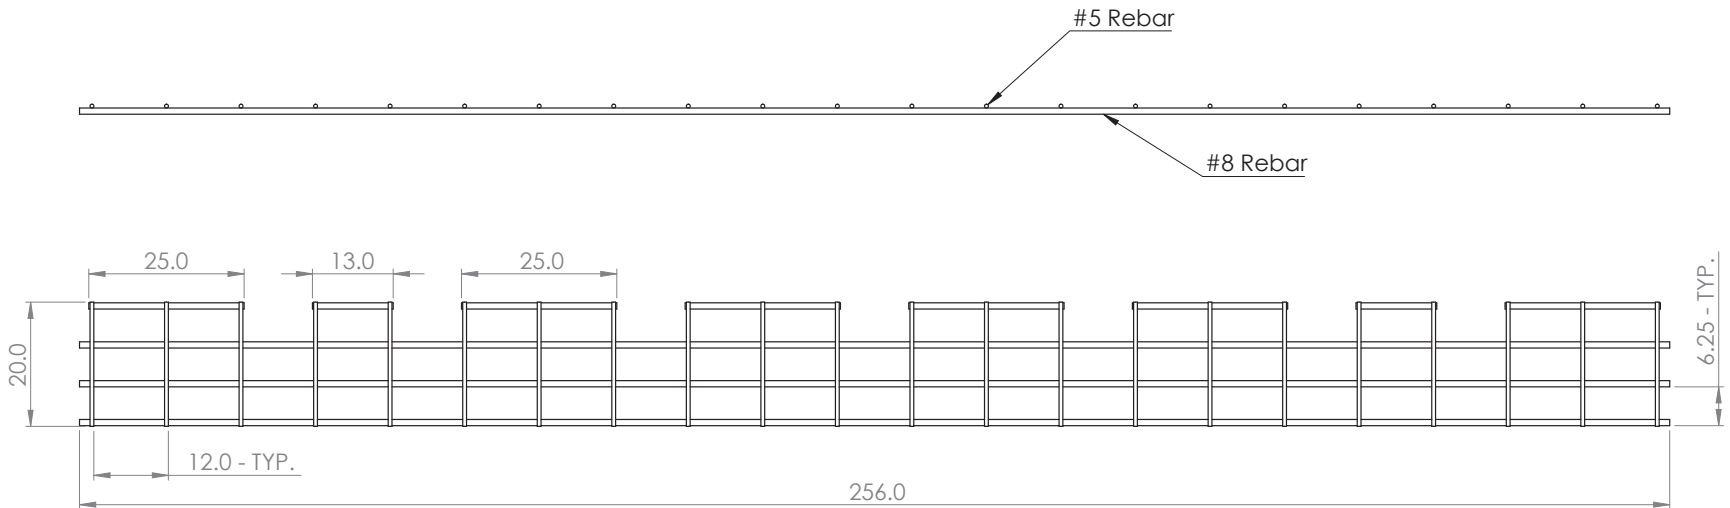




 infrastructure precast, inc. PROPRIETARY AND CONFIDENTIAL THE INFORMATION CONTAINED IN THIS DRAWING IS THE SOLE PROPERTY OF INFRASTRUCTURE PRECAST INC. (iCast). ANY REPRODUCTION IN PART OR AS A WHOLE WITHOUT THE WRITTEN PERMISSION OF iCast IS PROHIBITED.	981 W. 7th Street Beaver Dam, KY 42320 P 270-363-2238 F 270-363-2234 iCastinc.com		DIMENSIONS ARE IN INCHES TOLERANCES: FRACTIONAL: ± ANGULAR: MACH ± BEND ± DECIMAL: ± 0.5"		<table><tr><td></td><td>NAME</td><td>DATE</td></tr><tr><td>DRAWN</td><td>CMJ</td><td>8/3/20</td></tr><tr><td>CHECKED</td><td>JHR</td><td>8/3/20</td></tr><tr><td>ENG APPR.</td><td></td><td></td></tr><tr><td>MFG APPR.</td><td></td><td></td></tr><tr><td>Q.A.</td><td></td><td></td></tr><tr><td colspan="3">COMMENTS:</td></tr></table>			NAME	DATE	DRAWN	CMJ	8/3/20	CHECKED	JHR	8/3/20	ENG APPR.			MFG APPR.			Q.A.			COMMENTS:		
		NAME	DATE																								
	DRAWN	CMJ	8/3/20																								
	CHECKED	JHR	8/3/20																								
	ENG APPR.																										
	MFG APPR.																										
Q.A.																											
COMMENTS:																											
MATERIAL		DO NOT SCALE DRAWING																									
FINISH																											
		SIZE DWG. NO. B 252_ADJ_Long Wall		REV.																							
		SCALE: 1:50		WEIGHT: SHEET 1 OF 1																							

4

3

2

1

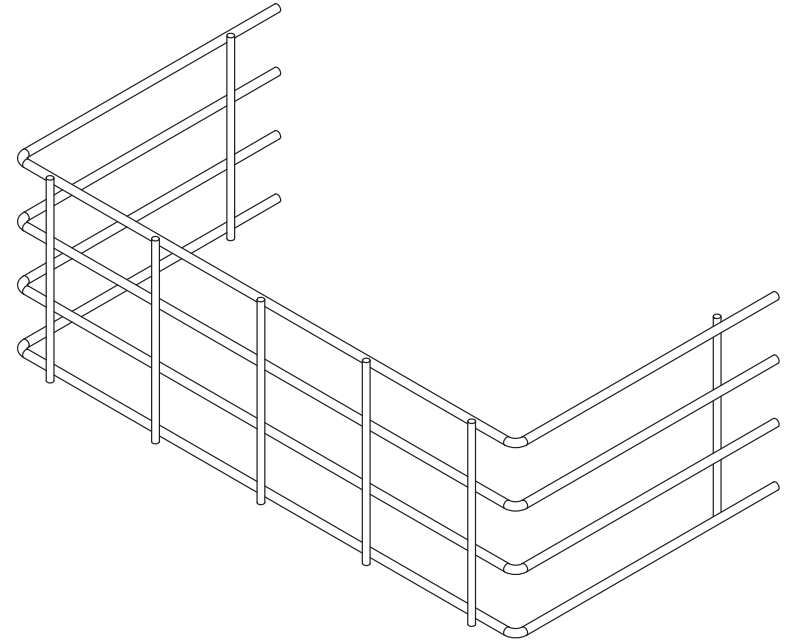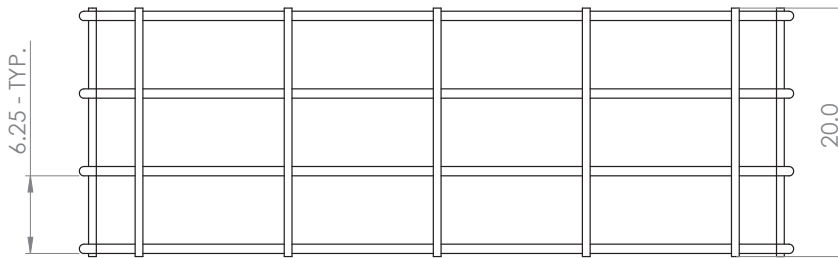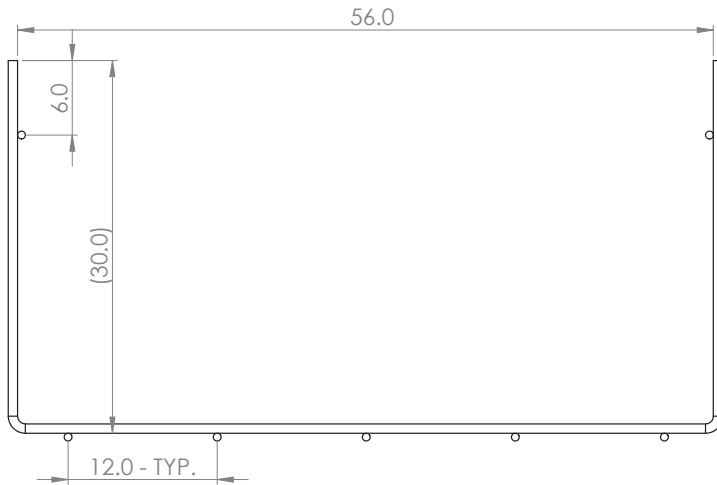

ITEM NO.	PART NUMBER	DESCRIPTION	QTY.
1	6SH	#6 Formed Rebar	4
2	#5_20.0	#5 Rebar	7



981 W. 7th Street
Beaver Dam, KY
42320
P 270-363-2238
F 270-363-2234
iCastinc.com

DIMENSIONS ARE IN INCHES
TOLERANCES:
FRACTIONAL: $\pm$
ANGULAR: MACH: $\pm$ BEND: $\pm$
TWO PLACE DECIMAL: $\pm$
THREE PLACE DECIMAL: $\pm$

MATERIAL

FINISH

DO NOT SCALE DRAWING

	NAME	DATE
DRAWN	XXX	
CHECKED		
ENG APPR.		
MFG APPR.		
Q.A.		
COMMENTS:		

SIZE	DWG. NO.	REV.
B	Short Wall	
SCALE: 1:10	WEIGHT:	SHEET 1 OF 1

Job Number:

26-1620

Job Name:

6-25 691254033

Structure:

2-61620 1

Note:

Nosing Kit To Be Shipped. See Chad Jarvis.