



BOX RISER 8inW, Variable Ht F/G

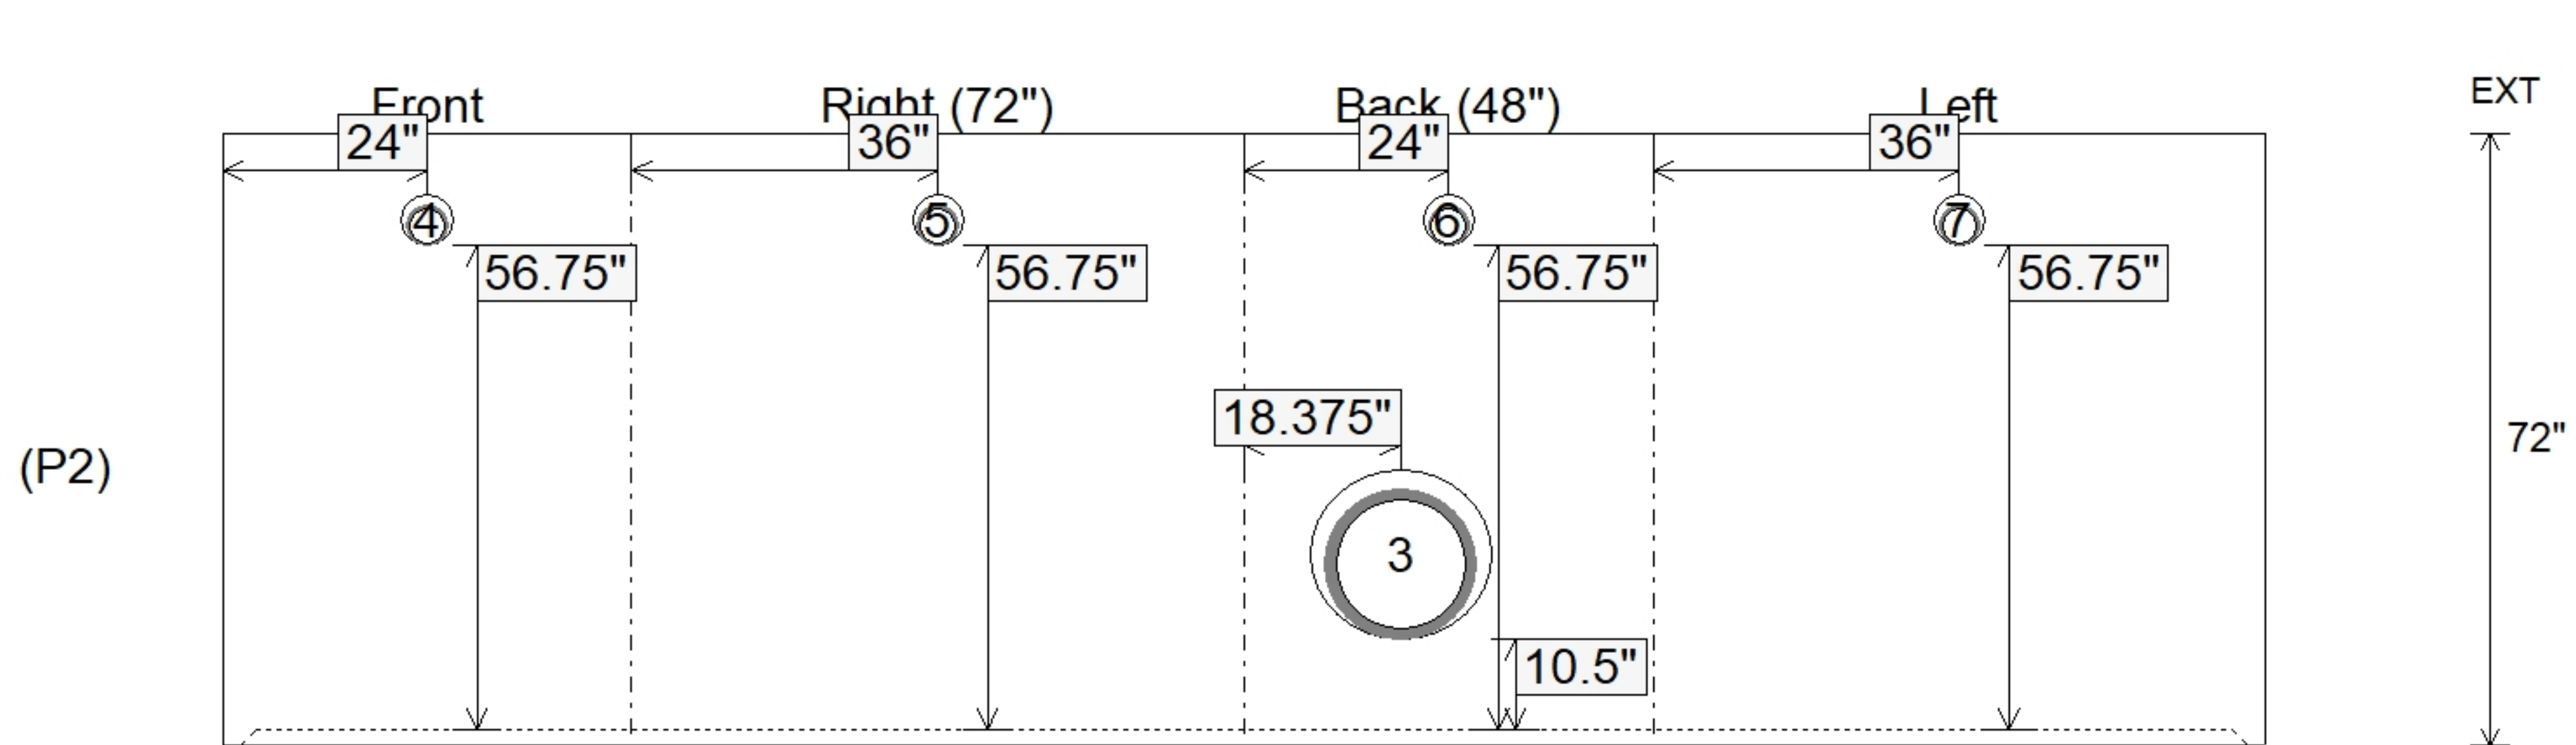
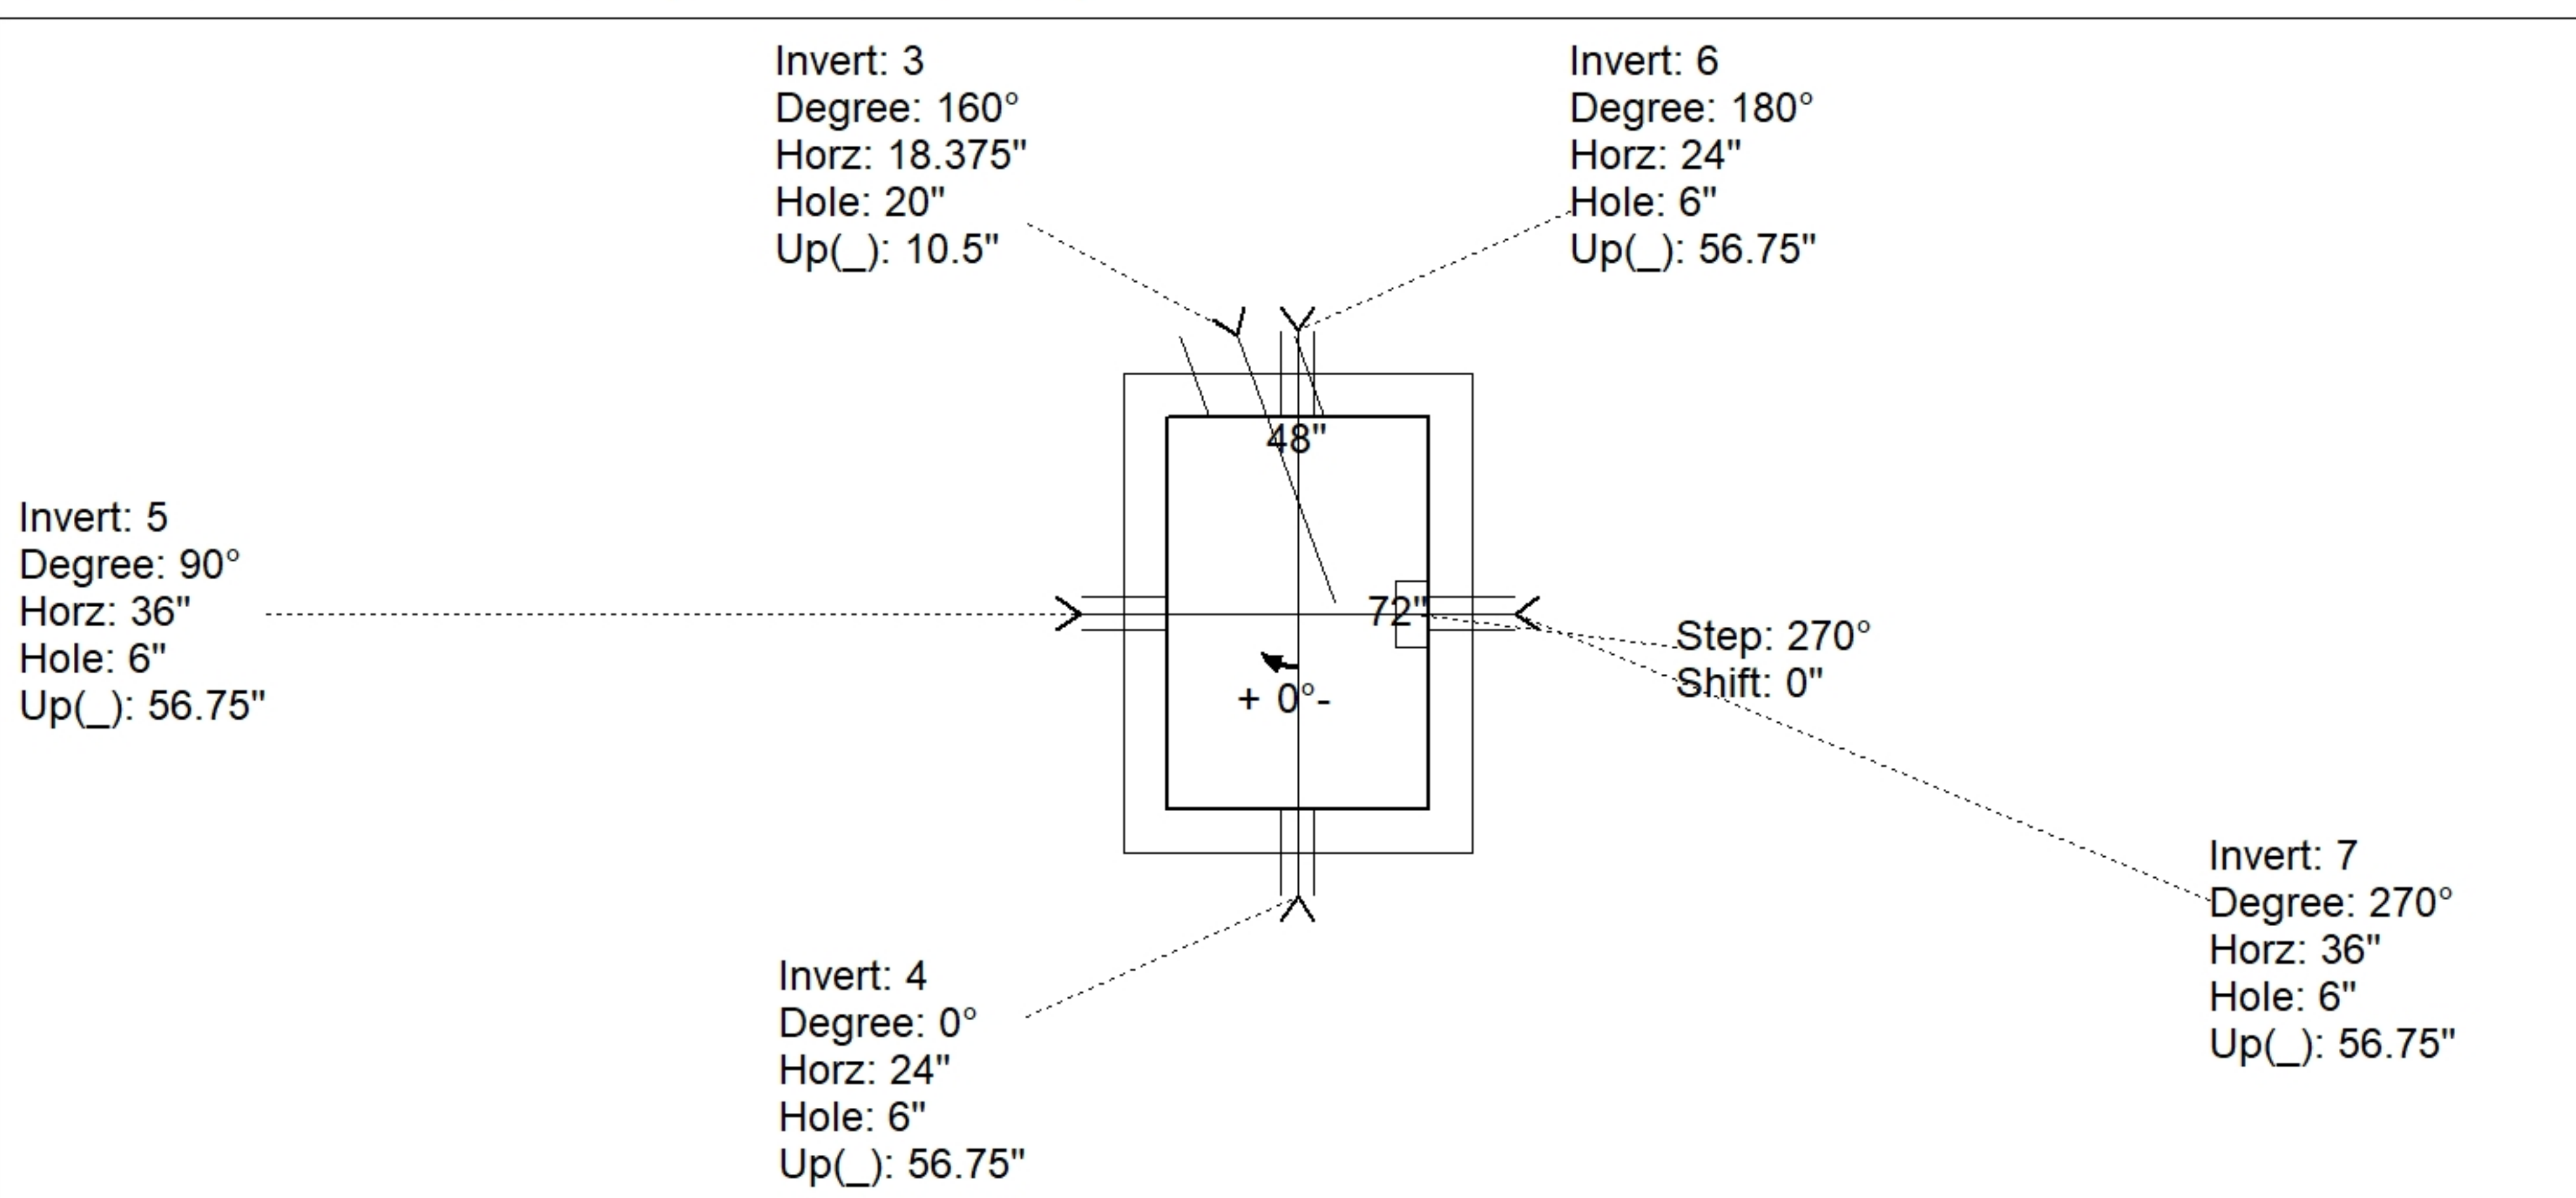
Structure Notes: .

1. PER ASTM C478 SPECIFICATIONS.
2. CONCRETE = 4,000 PSI AT 28 DAYS.
3. CASTING BY ICAST (JBS 2064 F/G)

.

REINFORCING PER ASTM A615 (GRADE 60).

- TOP SLAB ($A_s .62$) #5 BARS AT 6" C.C.E.W..
- RISER/WALLS ($A_s .18$)
- FLOOR ($A_s .37$) #5 BARS AT 10" C.C.E.W.

[illegible]

Weight (Net): 12846 lb
Volume (Net): 3.28cu.yd