



Structure ID: 14


P1 HWPCCUS

48" - PIPE CULVERT HEADWALL CUSTOM F/F


NOTES:

1. PER ODOT SPEC'S (HW 1.1).
2. CONCRETE = 4,500 PSI AT 28 DAYS.
3. REINFORCING = #5 (GRADE 60) **EPOXY COATED REBAR.**
4. WEIGHTS : **1ST POUR - BASE W/TOE24,542 LBS**
2ND POUR - WALLS13,700 LBS


FIRST POUR DRAWING

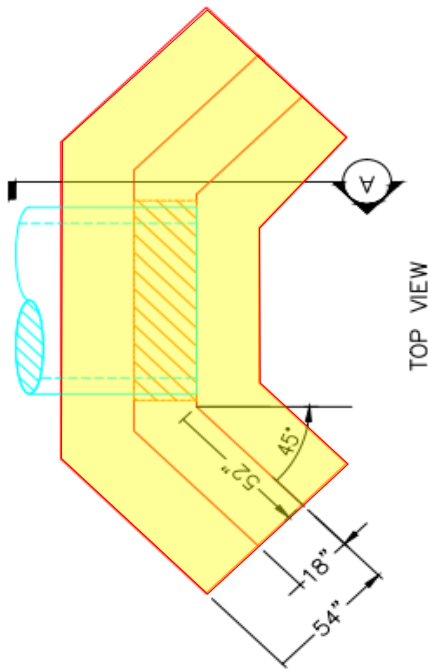

TOP VIEW

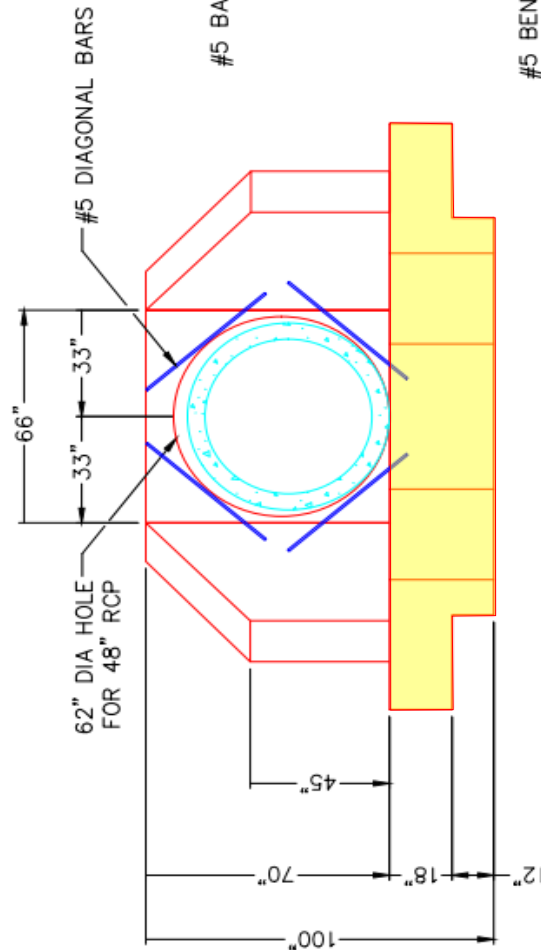

ELEVATION VIEW

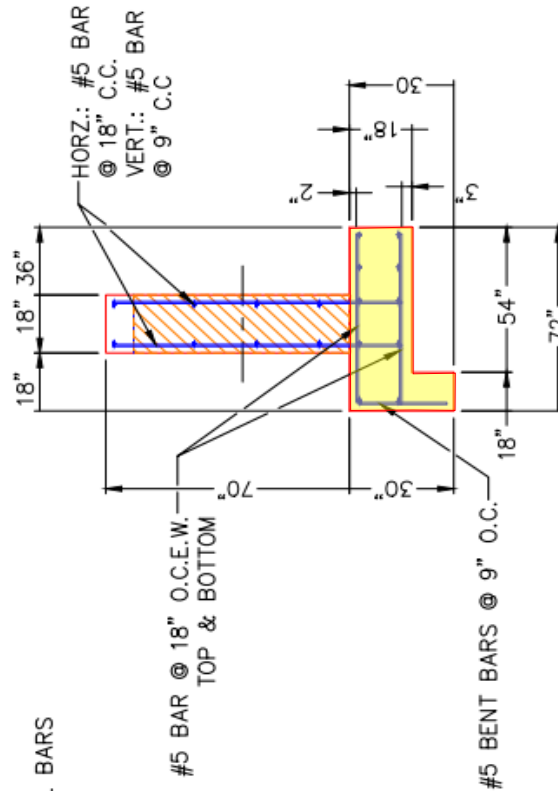

SECTION "A"

REVISION INFORMATION		SUBMITTAL DRAWING: 48" SPECIAL HW	
REV. A	DATE: 00-00-00	NO REVISIONS TO DATE	CUSTOMER: SUNESIS CONSTRUCTION
			PROJECT: LOWER MILL CREEK HWDW PROTECTION
			STRUCTURE: 14
			SALES ORDER NO: 26-1466
			PC: E. BRADLEY
			DRAWN BY: FMT
			DATE: 07/17/26
			SCALE: NTS
			PG. 1 of 1





Structure ID: 14


P1 HWPCCUS

48" - PIPE CULVERT HEADWALL CUSTOM F/F


NOTES:

1. PER ODOT SPEC'S (HW 1.1).
2. CONCRETE = 4,500 PSI AT 28 DAYS.
3. REINFORCING = #5 (GRADE 60) **EPOXY COATED REBAR.**
4. WEIGHTS : 1ST POUR - BASE W/TOE 24,542 LBS
2ND POUR - WALLS 13,700 LBS


SECOND POUR DRAWING

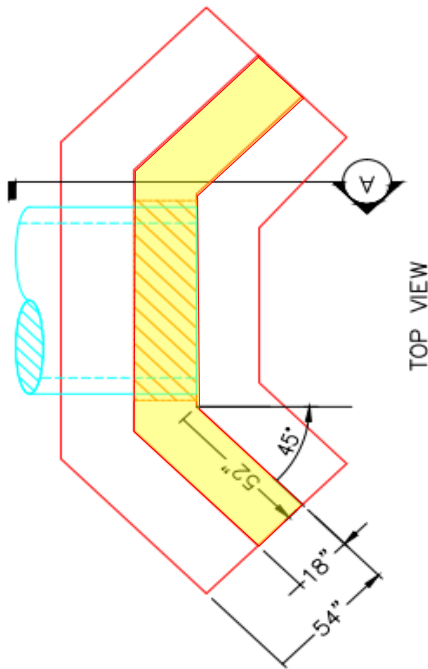

TOP VIEW

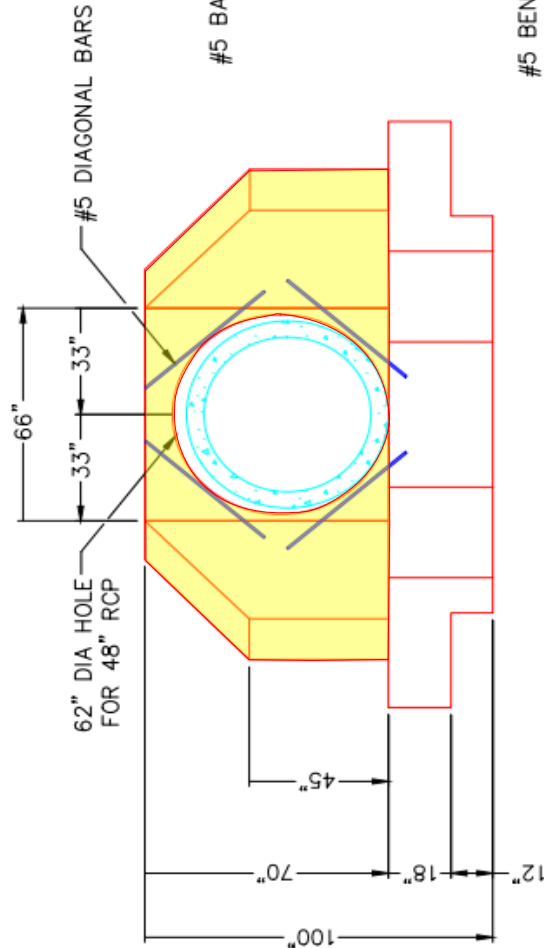

ELEVATION VIEW

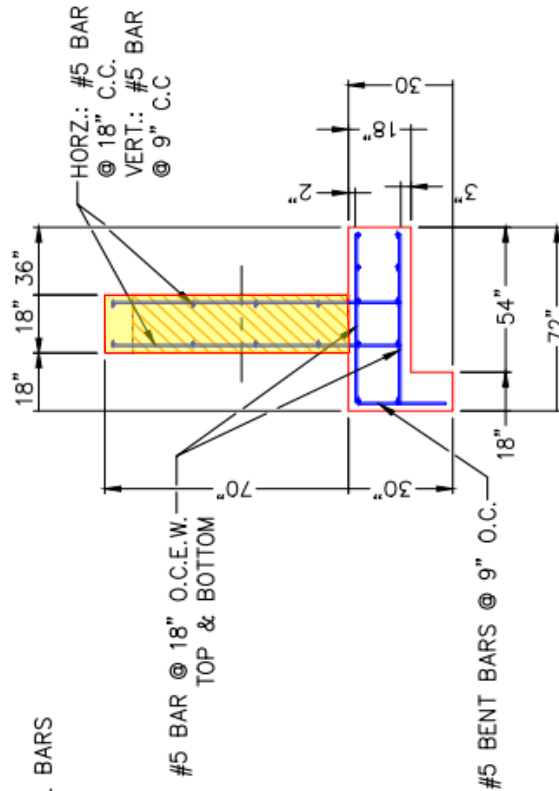

SECTION "A"

REVISION INFORMATION		SUBMITTAL DRAWING: 48" SPECIAL HW	
REV. A	DATE: 00-00-00	NO REVISIONS TO DATE	CUSTOMER: SUNESIS CONSTRUCTION
			PROJECT: LOWER MILL CREEK HWDW PROTECTION
			STRUCTURE: 14
			SALES ORDER NO: 26-1466
			PC: E. BRADLEY
			DRAWN BY: FMT
			DATE: 07/17/26
			SCALE: NTS
			PG. 1 of 1

