




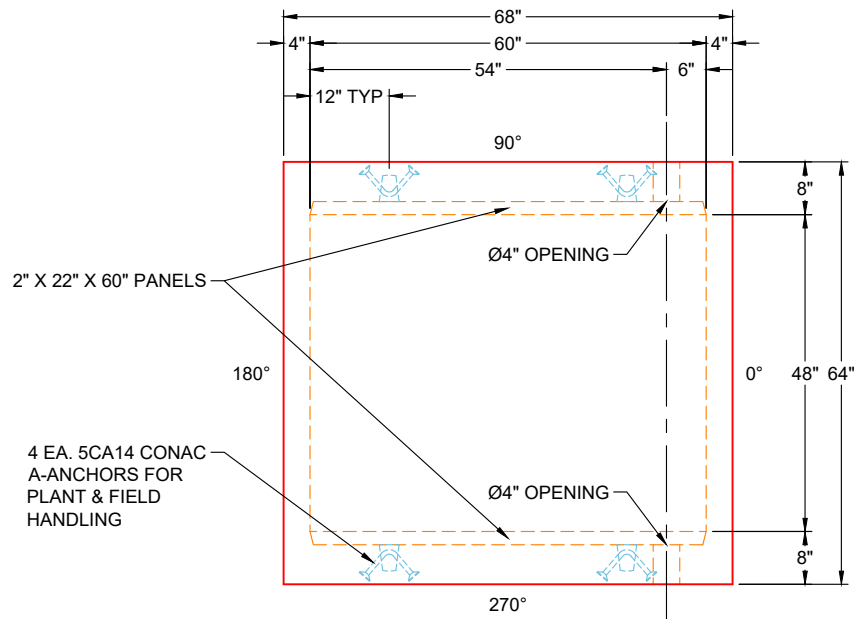

**PLAN VIEW
(UPSIDE DOWN)**

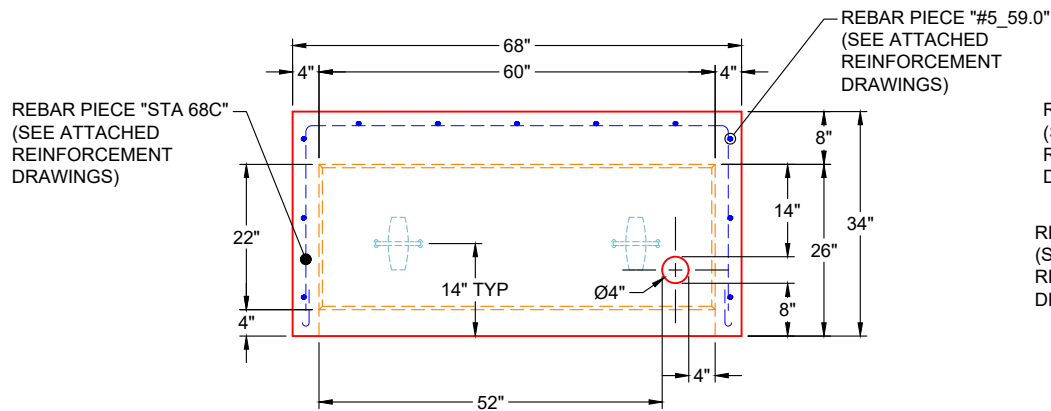

**FRONT VIEW
(UPSIDE DOWN)**

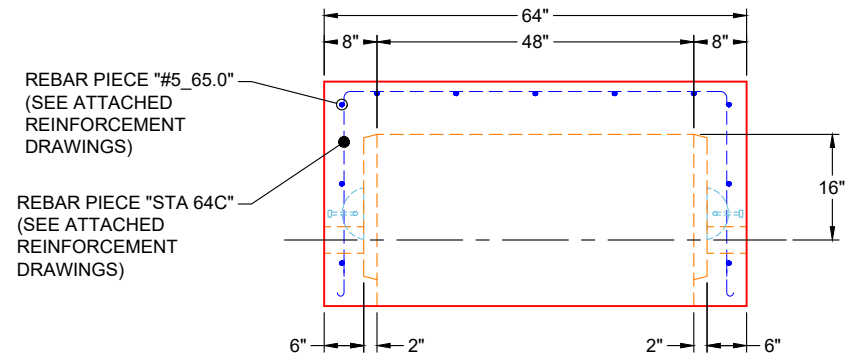

**SIDE VIEW
(UPSIDE DOWN)**

GENERAL NOTES:

1. MANUFACTURED TO ASTM C-913 (LATEST REVISION)
2. CONCRETE: 5,000 PSI AT 28 DAYS
3. REINFORCEMENT: PER ATTACHED REINFORCEMENT DRAWINGS - MIN. 1½" REBAR CLEARANCE
4. WEIGHT: 5,890 LBS

PRODUCTION NOTE
PLEASE USE SPECIFIC VSG 48" X 60"
MOLD FOR THIS STRUCTURE

PRODUCTION WORK ORDER

PRODUCT I.D.: BX4860-04W08F-BAVF

DESCRIPTION: 48" X 60" X 26" VAULT BASE



QUALITY CONTROL CHECKLIST

- ☐ ALL DIMENSIONS CORRECT.
- ☐ LIFTERS INSTALLED.
- ☐ HOLE LOCATION(S) CORRECT.
- ☐ REINFORCING CORRECT.
- ☐ SURFACE QUALITY ACCEPTABLE.
- ☐ EDGES CHAMFERED.
- ☐ ALL PATCHWORK ACCEPTABLE.

PRODUCT VIEW: UPSIDE DOWN

PLANT: BEAVER DAM, KY

WEIGHT: 5,890 LBS

TOP SECTION JOINT: N / A

BASE SECTION JOINT: FLAT

QC CHECK INITIALS:

CUSTOMER: ENDESOL, INC.

PROJECT: 6-25 691254033

STRUCTURE: 4-61620 1 (EFX-60 STATIONARY VAULT)

ORDER NO: 26-1620

PE: J.H. ROSS

DRAWING: J. HORSLEY

DATE: 03/25/26

SCALE: NTS




PG. 2 OF 2

4

3

2

1

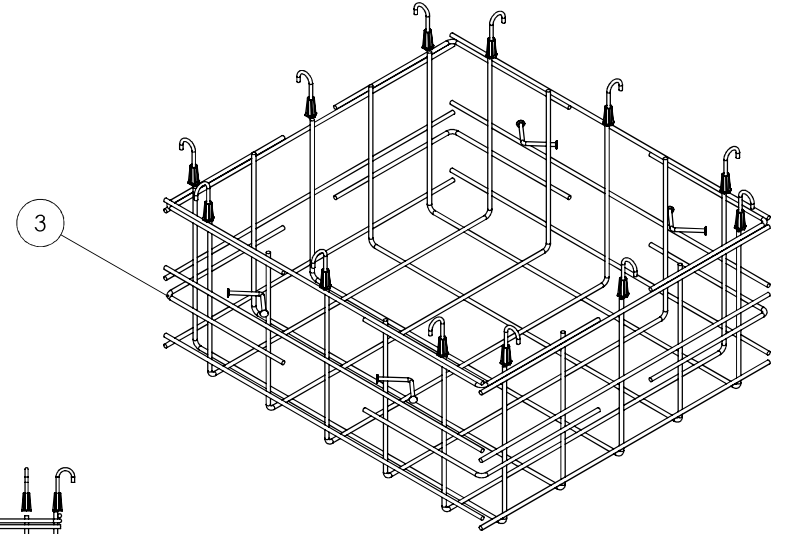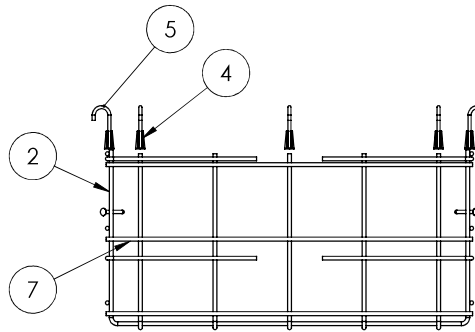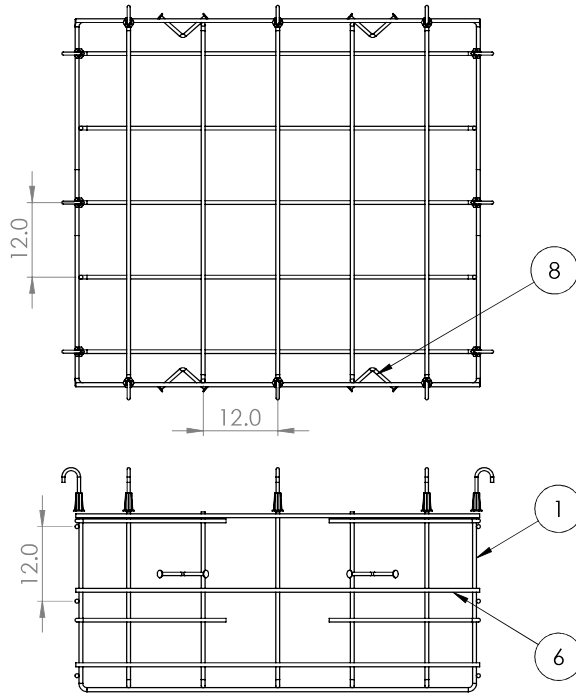

ITEM NO.	PART NUMBER	DESCRIPTION	QTY.
1	STA 68C	#5 Rebar C Shape	5
2	STA 64C	#5 Rebar C Shape	5
3	STA 2424L	#5 Rebar L 24" x 24"	8
4	TSI 50x278	Threaded Anchor	12
5	J Bolt 42117	#4 Rebar J	12
6	#5_65.0	#5 Rebar 65" Long	6
7	#5_59.0	#5 Rebar 59" Long	6
8	LUL514G	Lift Hook	4

NOTES:

1. Rebar: #5 A614 Grade 60
2. All Rebar to have 1.5" Cover Minimum

PROPRIETARY AND CONFIDENTIAL
THE INFORMATION CONTAINED IN THIS
DRAWING IS THE SOLE PROPERTY OF
ENDESOL INC. ANY REPRODUCTION IN
PART OR AS A WHOLE WITHOUT THE
WRITTEN PERMISSION OF
ENDESOL INC. IS PROHIBITED.

		UNLESS OTHERWISE SPECIFIED:	NAME	DATE	ENDESOL TITLE: EFX-60 Stationary Rebar Detail			
		DIMENSIONS ARE IN INCHES	DRAWN	CMJ				3-25-16
		TOLERANCES: FRACTIONAL ± 1/8"	CHECKED	JHR				3-25-16
		TWO PLACE DECIMAL ±.13	ENG APPR.	XXXX				XXXX
		THREE PLACE DECIMAL ±.125	MFG APPR.	XXXX				XXXX
		INTERPRET GEOMETRIC TOLERANCING PER:	Q.A.	XXXX	XXXX	SIZE DWG. NO. REV B EFX-60 STA Rebar X2 SCALE: 1:20 WEIGHT: SHEET 1 OF 1		
		MATERIAL	COMMENTS:					
		#5 REBAR						
		FINISH						
		MILL						
NEXT ASSY	USED ON	APPLICATION	DO NOT SCALE DRAWING					

4

3

2

1

2

1

B

B



A

A



981 W. 7th Street
Beaver Dam, KY
42320
P 270-363-2238
F 270-363-2234
iCastinc.com

DIMENSIONS ARE IN INCHES
TOLERANCES:
FRACTIONAL
ANGULAR: MACH BEND
TWO PLACE DECIMAL
THREE PLACE DECIMAL

MATERIAL

FINISH

DO NOT SCALE DRAWING

	NAME	DATE
DRAWN	xxx	
CHECKED		
ENG APPR.		
MFG APPR.		
Q.A.		
COMMENTS:		

#5 Rebar C
Shape

SIZE	DWG. NO.	REV.
A	STA 68C	
SCALE:1:50	WEIGHT:	SHEET 1 OF 1

PROPRIETARY AND CONFIDENTIAL
THE INFORMATION CONTAINED IN THIS DRAWING IS THE SOLE PROPERTY OF
INFRASTRUCTURE PRECAST INC. (iCast). ANY REPRODUCTION IN PART OR
AS A WHOLE WITHOUT THE WRITTEN PERMISSION OF iCast IS PROHIBITED.

2

1

2

1

B

B



A

A



981 W. 7th Street
Beaver Dam, KY
42320
P 270-363-2238
F 270-363-2234
iCastinc.com

DIMENSIONS ARE IN INCHES
TOLERANCES:
FRACTIONAL
ANGULAR: MACH BEND
TWO PLACE DECIMAL
THREE PLACE DECIMAL

MATERIAL

FINISH

DO NOT SCALE DRAWING

	NAME	DATE
DRAWN	xxx	
CHECKED		
ENG APPR.		
MFG APPR.		
Q.A.		
COMMENTS:		

#5 Rebar C
Shape

SIZE A	DWG. NO. STA 64C	REV.
SCALE:1:50	WEIGHT:	SHEET 1 OF 1

2


1

2

1

B

B

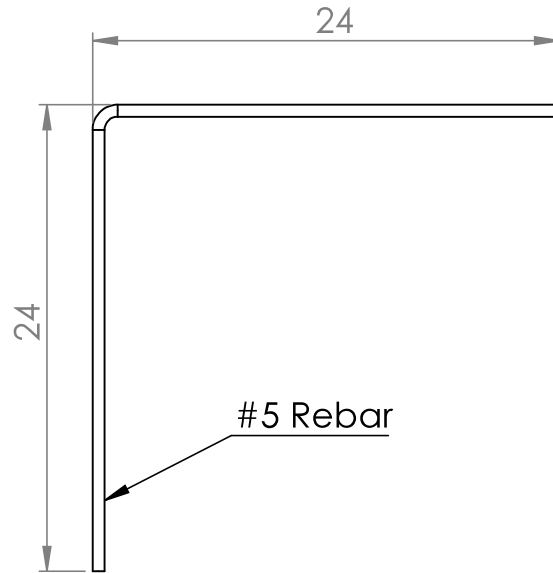

A

A



981 W. 7th Street
Beaver Dam, KY
42320
P 270-363-2238
F 270-363-2234
iCastinc.com

DIMENSIONS ARE IN INCHES
TOLERANCES:
FRACTIONAL
ANGULAR: MACH BEND
TWO PLACE DECIMAL
THREE PLACE DECIMAL

MATERIAL

FINISH

DO NOT SCALE DRAWING

	NAME	DATE
DRAWN	xxx	
CHECKED		
ENG APPR.		
MFG APPR.		
Q.A.		
COMMENTS:		

#5 Rebar L 24" x
24"

SIZE	DWG. NO.	REV.
A	STA 2424L	
SCALE:1:50	WEIGHT:	SHEET 1 OF 1

2

1

Job Number:

26-1620

Job Name:

6-25 691254033

Structure:

4-61620 1

Note:

Nosing Kit To Be Shipped. See Chad Jarvis.