

Plant: 100

7/13/2026 2:31:20 PM

MH BASE Custom Ht F/n




Structure Notes:

PLAN LABEL: 4

1. HOE 518 F/G PROVIDED BY ICAST.
2. PER ASTM C478 SPECIFICATIONS.
3. CONCRETE = 4,000 PSI AT 28 DAYS.
4. REINFORCING PER ASTM A615 (GRADE 60).
 - TOP SLAB (As .62) #5 BARS AT 6" C.C.E.W..
 - RISER/WALLS (As .12)
 - FLOOR (As .31) #5 BARS AT 12" C.C.E.W.
5. STEEL DIVERSION WEIR PLATE TO BE SUPPLIED BY OTHERS

[illegible]

UPSIDE-DOWN VIEW (int. dimenions)

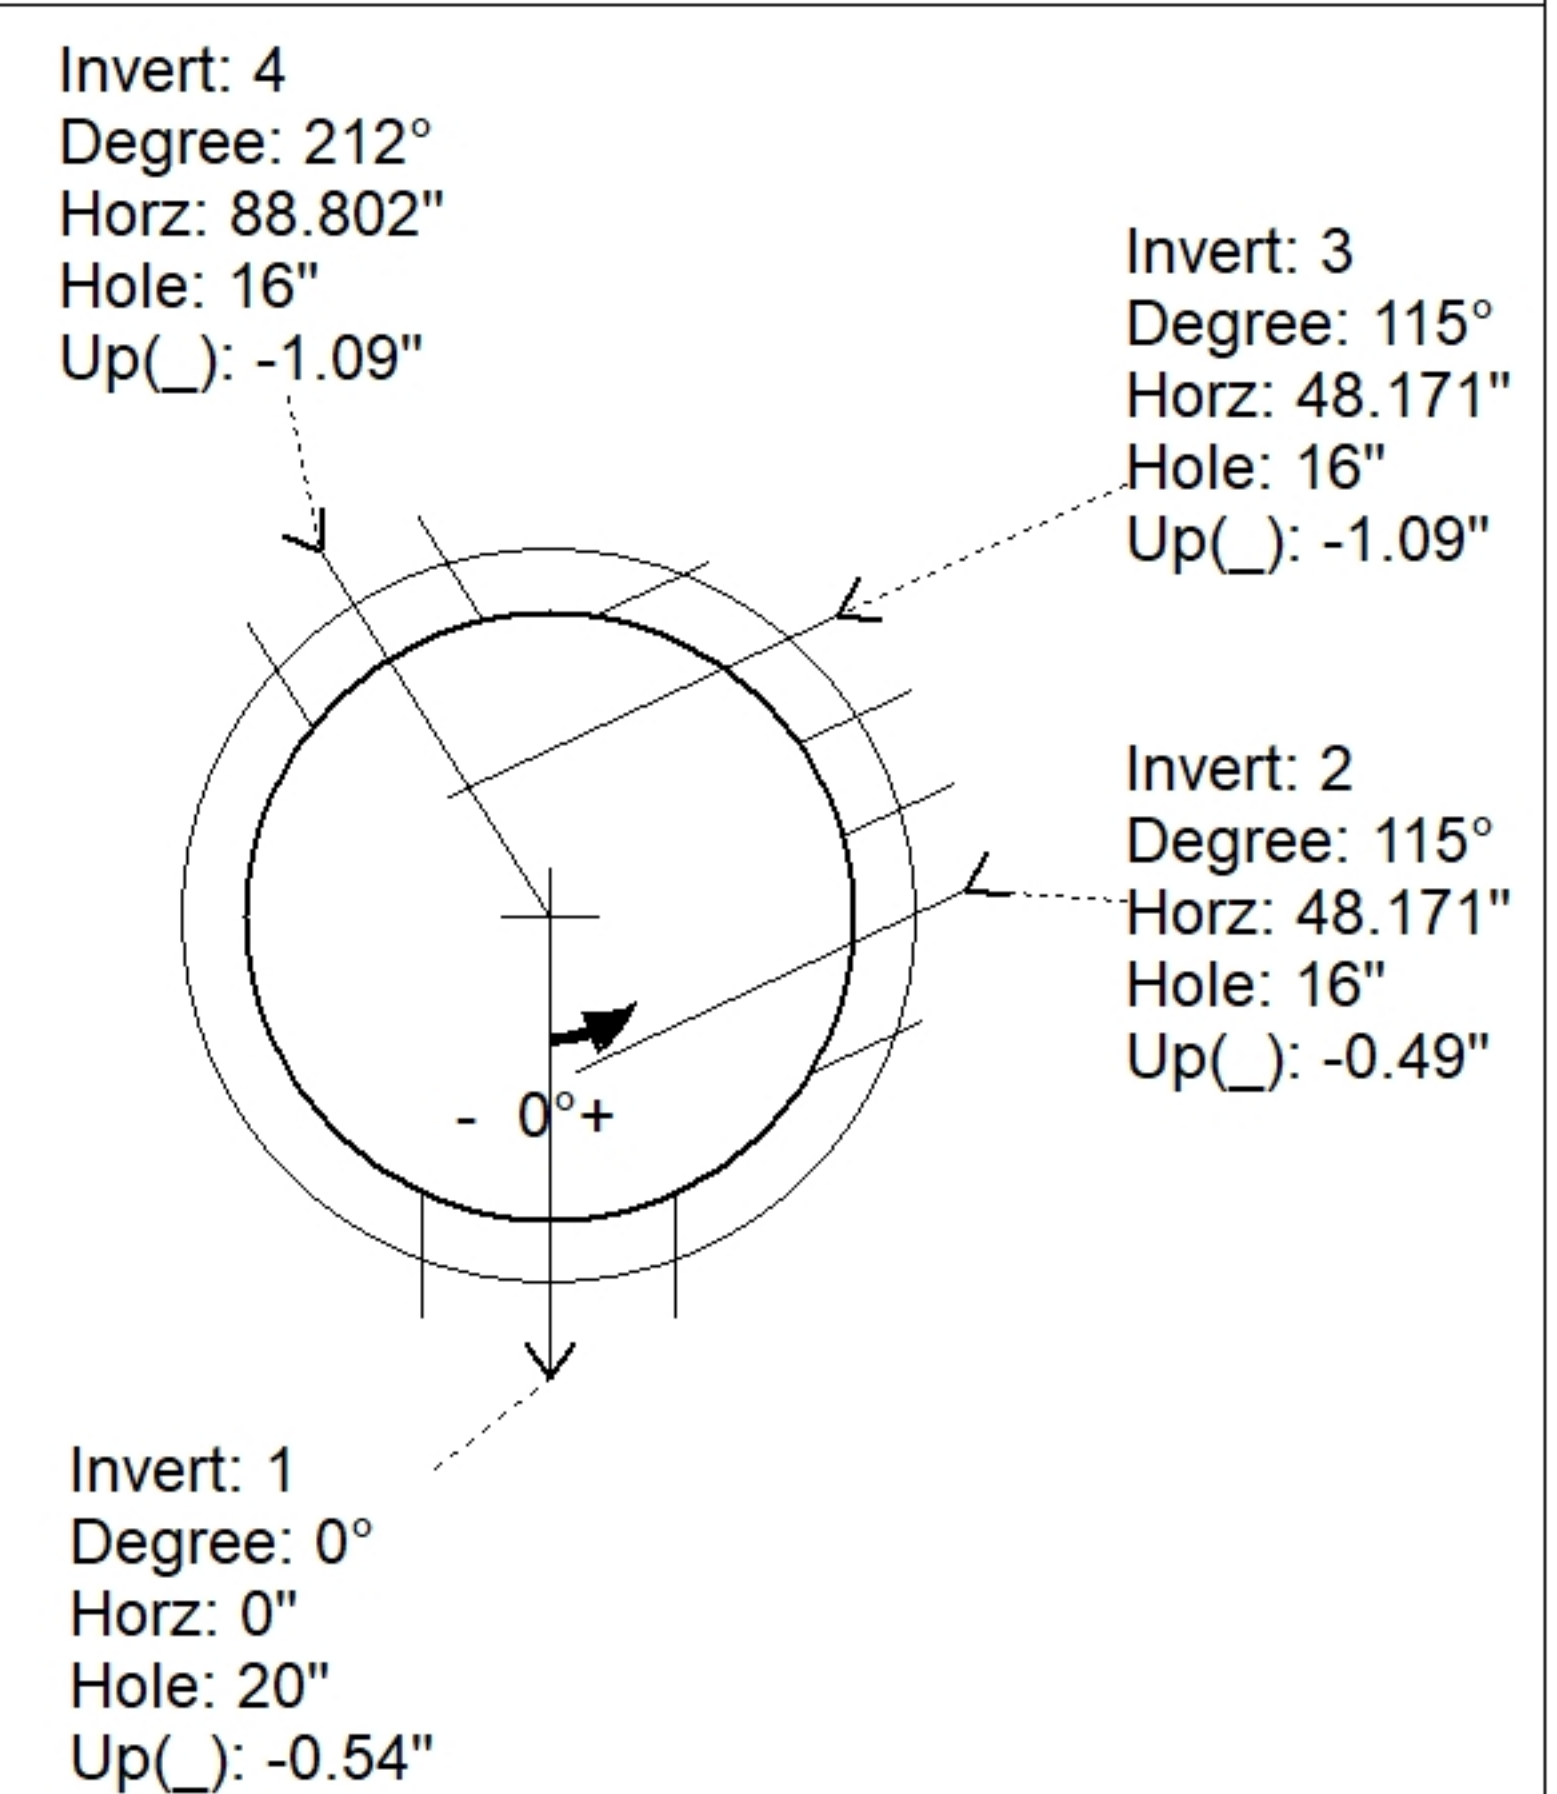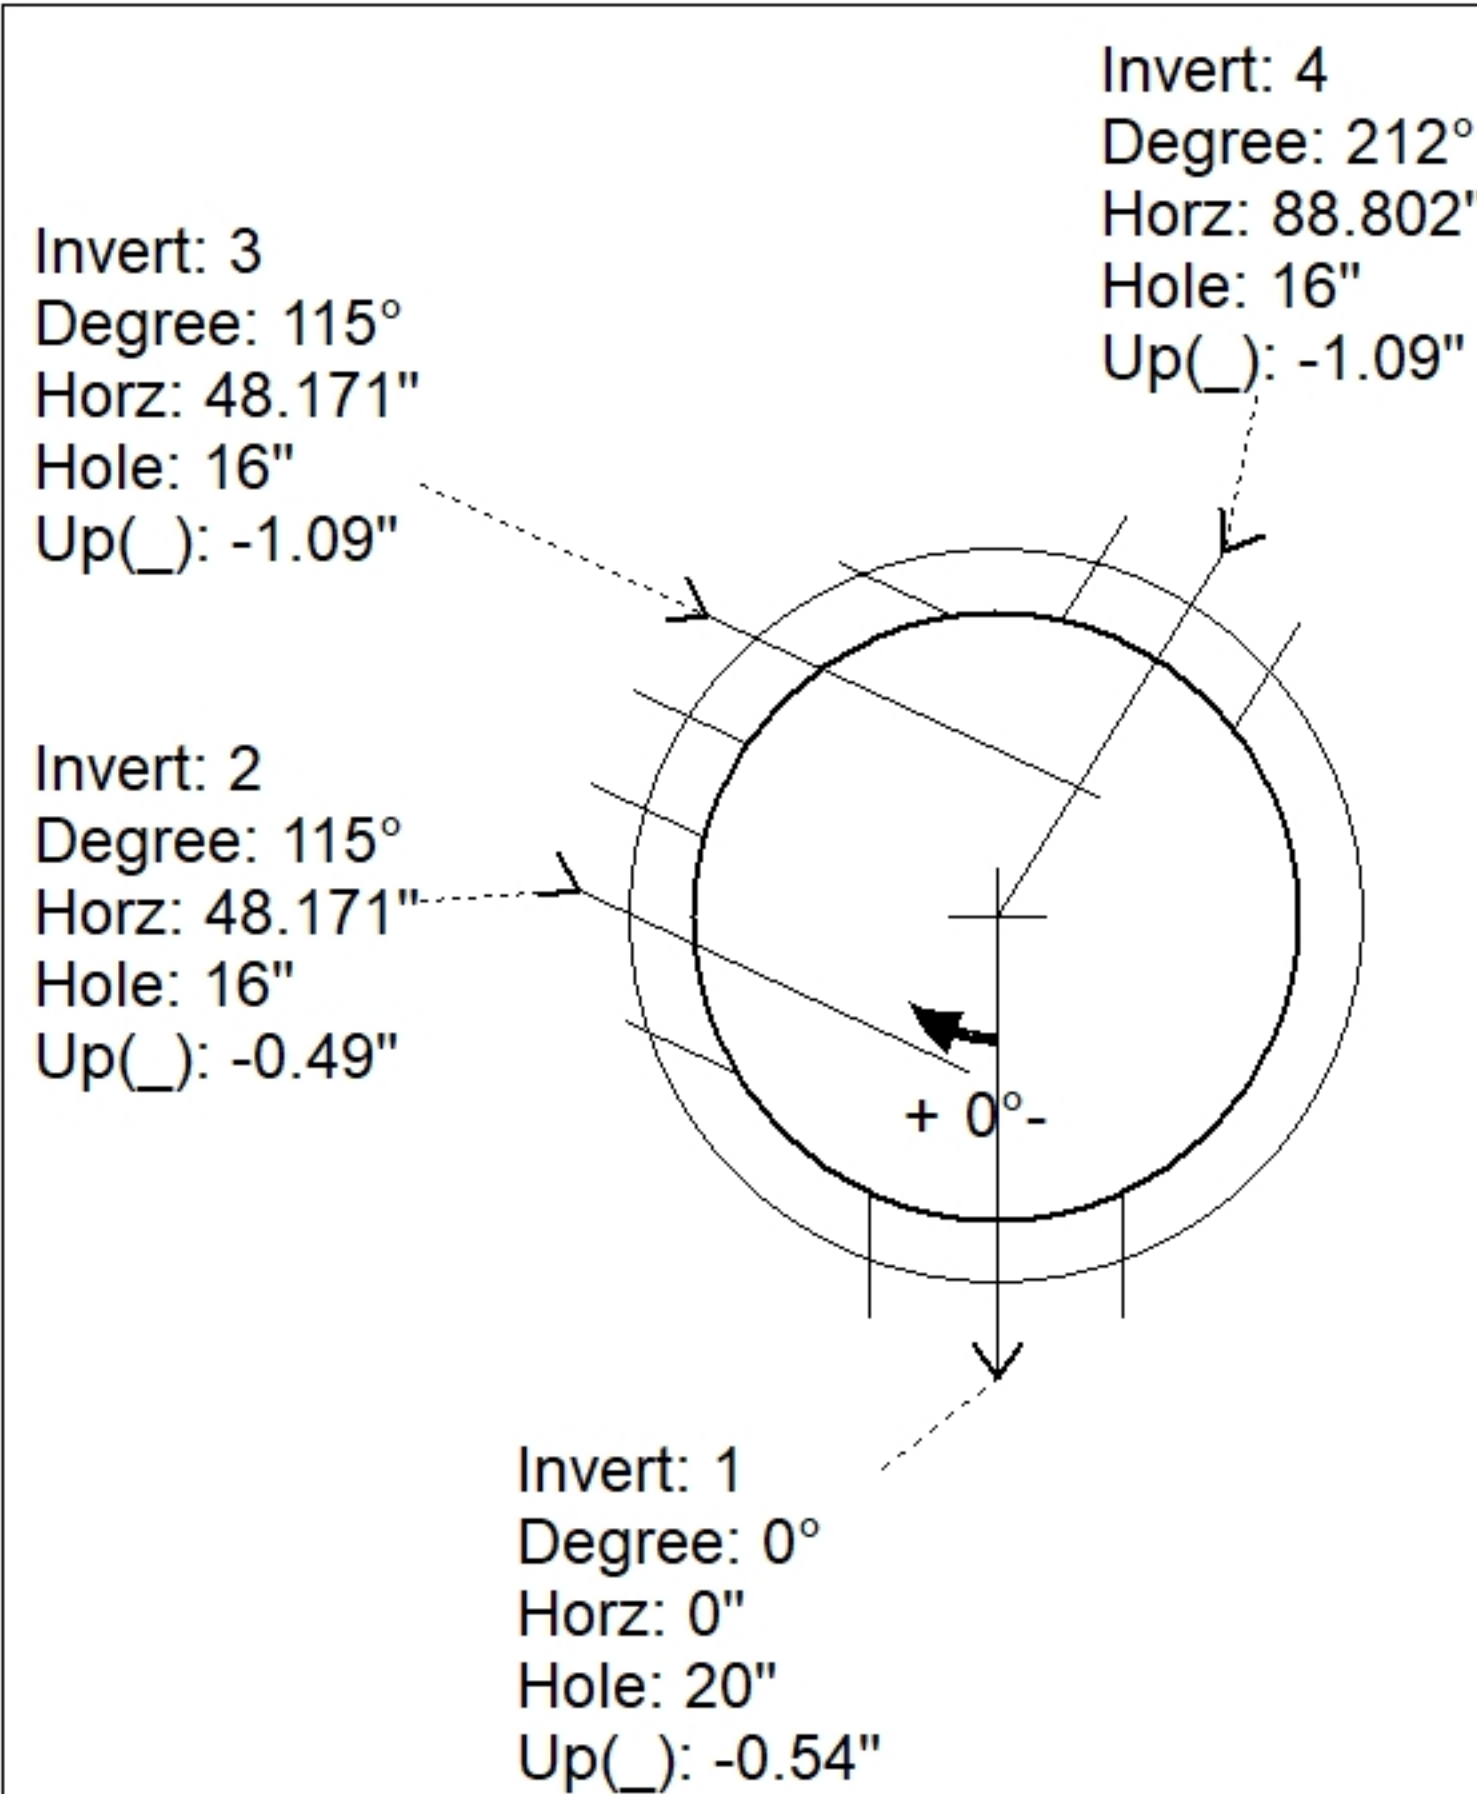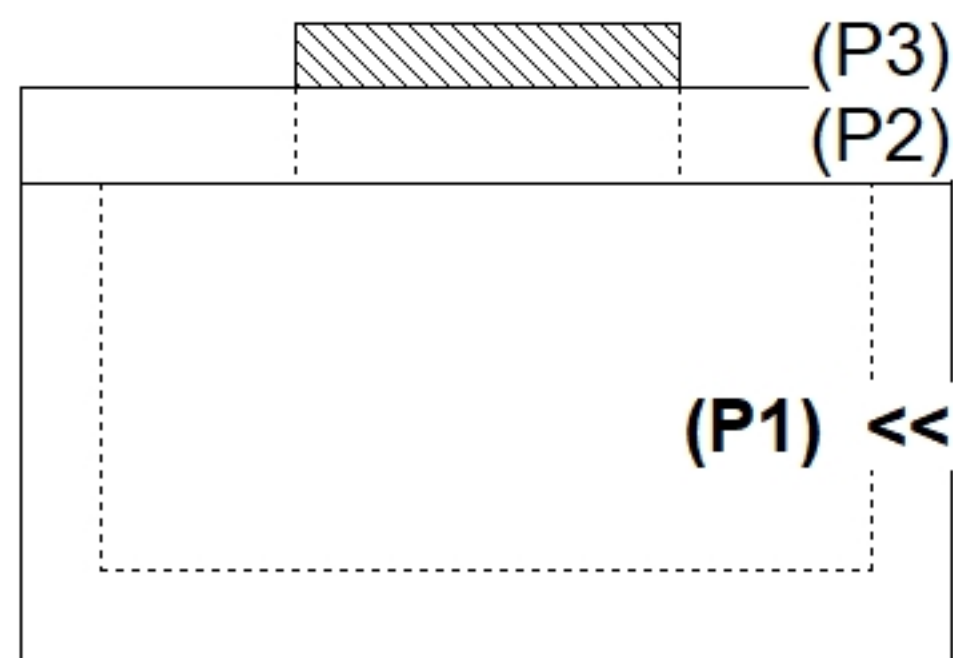

(P1)

360°

270°

180°

90°

0°

EXT

6"

24"

88.802"

60.737"

35.605"

0"

-1.09"

-1.09"

-0.49"

-0.54"

4

3

2

1

Weight (Net): 2587 lb
Volume (Net): 0.66cu.yd