

Job Name: 26-2049 - VSG 691257163
Job Location: CPU
Contractor: Endesol, Inc.

Plant: Beaver Dam
8/19/2026 2:10:36 PM

Tech: J. Coppage
PC: E. Bradley



Structure ID: 2-62050-1

P2 CVR

BOX RISER 6inW, Variable Ht


P3) 50" x 252" - CASTING HEIGHT - 0"
P2) 50" x 252" - BOX RISER 6inW, Variable Ht - 28"
P1) 50" x 252" - BX Separate Base Slab - 6"
2) 50" x 252" - Conseal CS-102 1.00"

Structure Total:

0 lb
8802 lb
8241 lb
0 lb

17043 lb

Structure Notes: .
A) PER ASTM C913.
B) CONCRETE = 4,500 PSI AT 28 DAYS.
C) REINFORCING PER ASTM A615 (GRADE 60).

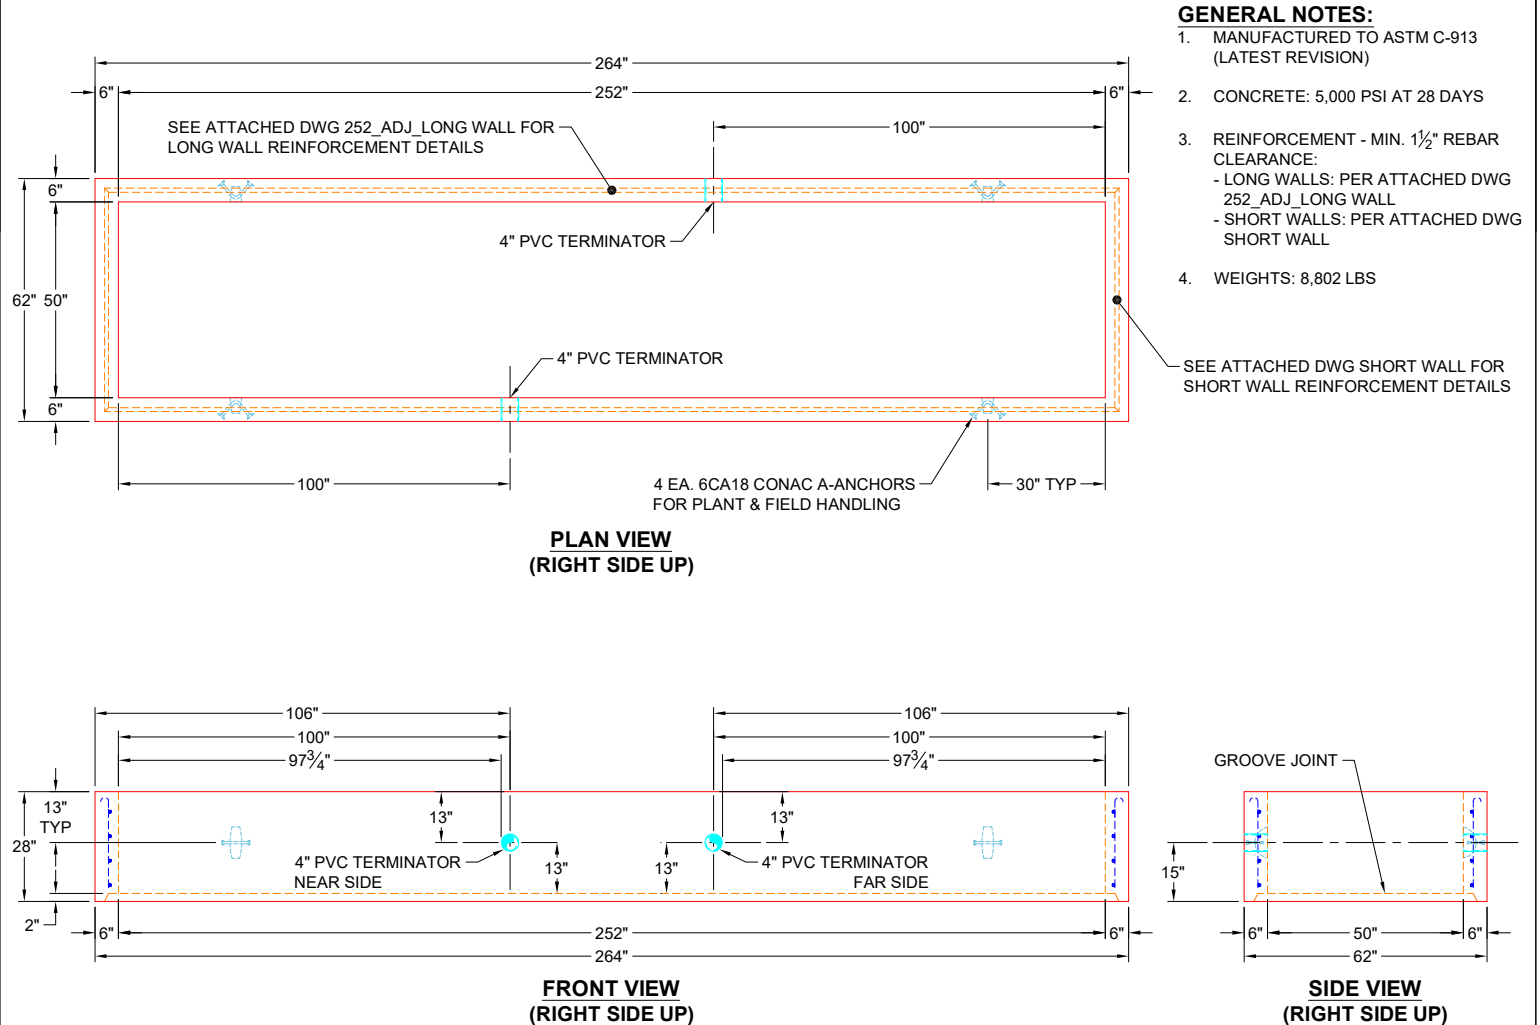

Coating (Int):
Coating (Ext):

Seam Up: Flat
Seam Dn: Groove

Wall Thickness: 6"
Floor Height: 0"

Height (Int): 28"
Height (Ext): 28"

Weight (Net): 8802 lb
Volume (Net): 2.25cu.yd

Job Name: 26-2049 - VSG 691257163
Job Location: CPU
Contractor: Endesol, Inc.

Plant: Beaver Dam
8/19/2026 2:10:36 PM

Tech: J. Coppage
PC: E. Bradley



Structure ID: 2-62050-1


P2 CVR

BOX RISER 6inW, Variable Ht

P3) 50" x 252" - CASTING HEIGHT - 0"
P2) 50" x 252" - BOX RISER 6inW, Variable Ht - 28"
P1) 50" x 252" - BX Separate Base Slab - 6"
2) 50" x 252" - Conseal CS-102 1.00"

Structure Notes:
A) PER ASTM C913.
B) CONCRETE = 4,500 PSI AT 28 DAYS.
C) REINFORCING PER ASTM A615 (GRADE 60).

Structure Total: 17043 lb

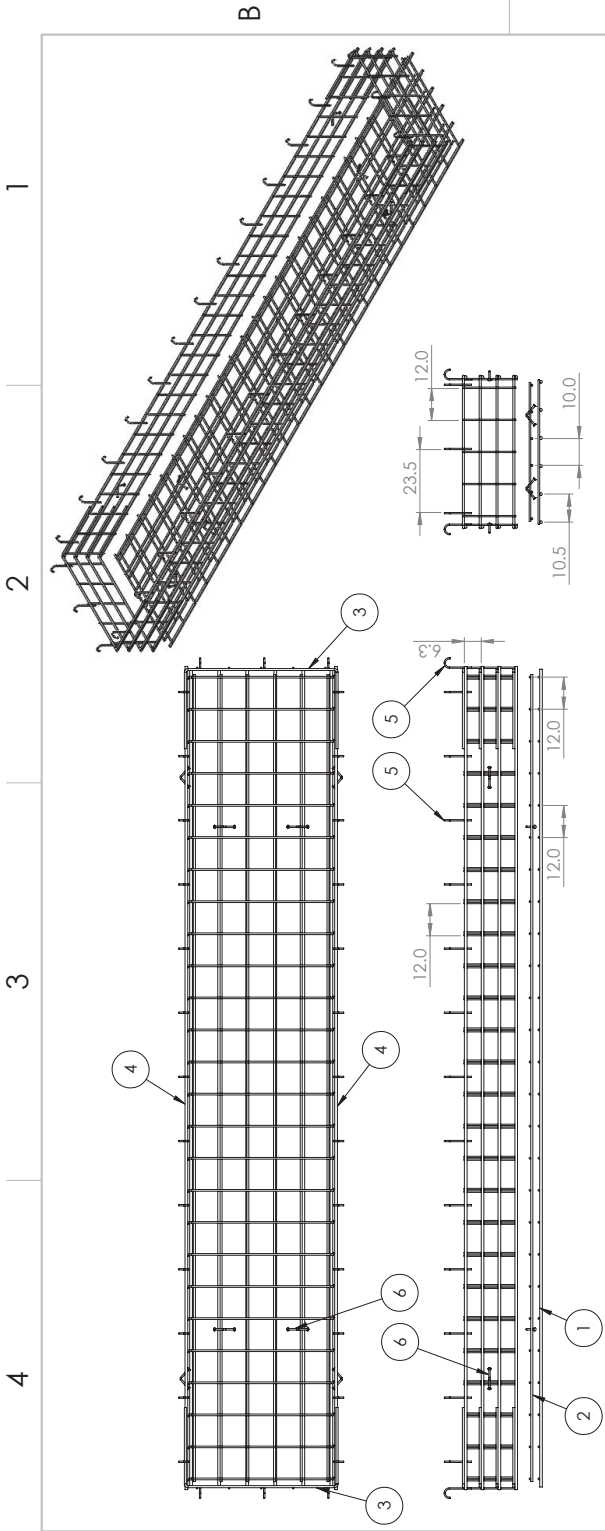

NOTES:
1. Rebar: #5, #6, #8 A614 Grade 60
2. All Rebar to have 1.5" Cover Minimum

ENDESOL

EFX-60 Adjustable
Section Rebar Layout

SIZE DWG. NO. B
REV EFX-60 ADJ Rebar X1

SCALE: 1:50 WEIGHT: SHEET 1 OF 1

NAME	DATE	UNLESS OTHERWISE SPECIFIED:	REVISIONS
CHKD	3-25-16	DRAWN	1
CHKD	3-25-16	CHECKED	2
END APPL	XXXX	END APPL	3
WFG APPL	XXXX	WFG APPL	4
G.A.	XXXX	G.A.	5
COMMENTS:		DO NOT SCALE DRAWING	
TOLERANCES PER:		MILL	
REBAR A614 G60		FINISH	
NEXT ASSY		USED ON	
APPLICATION			

PROPRIETARY AND CONFIDENTIAL

ENDSOL INC. ANY REPRODUCTION IN WHOLE OR IN PART WITHOUT THE WRITTEN PERMISSION OF ENDSOL INC. IS PROHIBITED.

ITEM NO.	PART NUMBER	Qty.
1	252_Base_Bottom Mat	1
2	252_Base_Top Mat	1
3	Short Wall	2
4	252_ADJ_Long Wall	2
5	#4 0904J	32
6	6CA18	8

Coating (Int):
Coating (Ext):

Seam Up: Flat
Seam Dn: Groove


Wall Thickness: 6"
Floor Height: 0"

Height (Int): 28"
Height (Ext): 28"

Weight (Net): 8802 lb
Volume (Net): 2.25cu.yd



Structure Total:

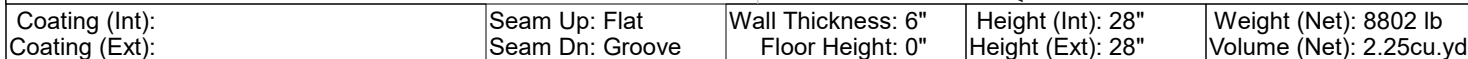



Structure Total:

Weight (Net): 8802 lb
Volume (Net): 2.25cu.yd