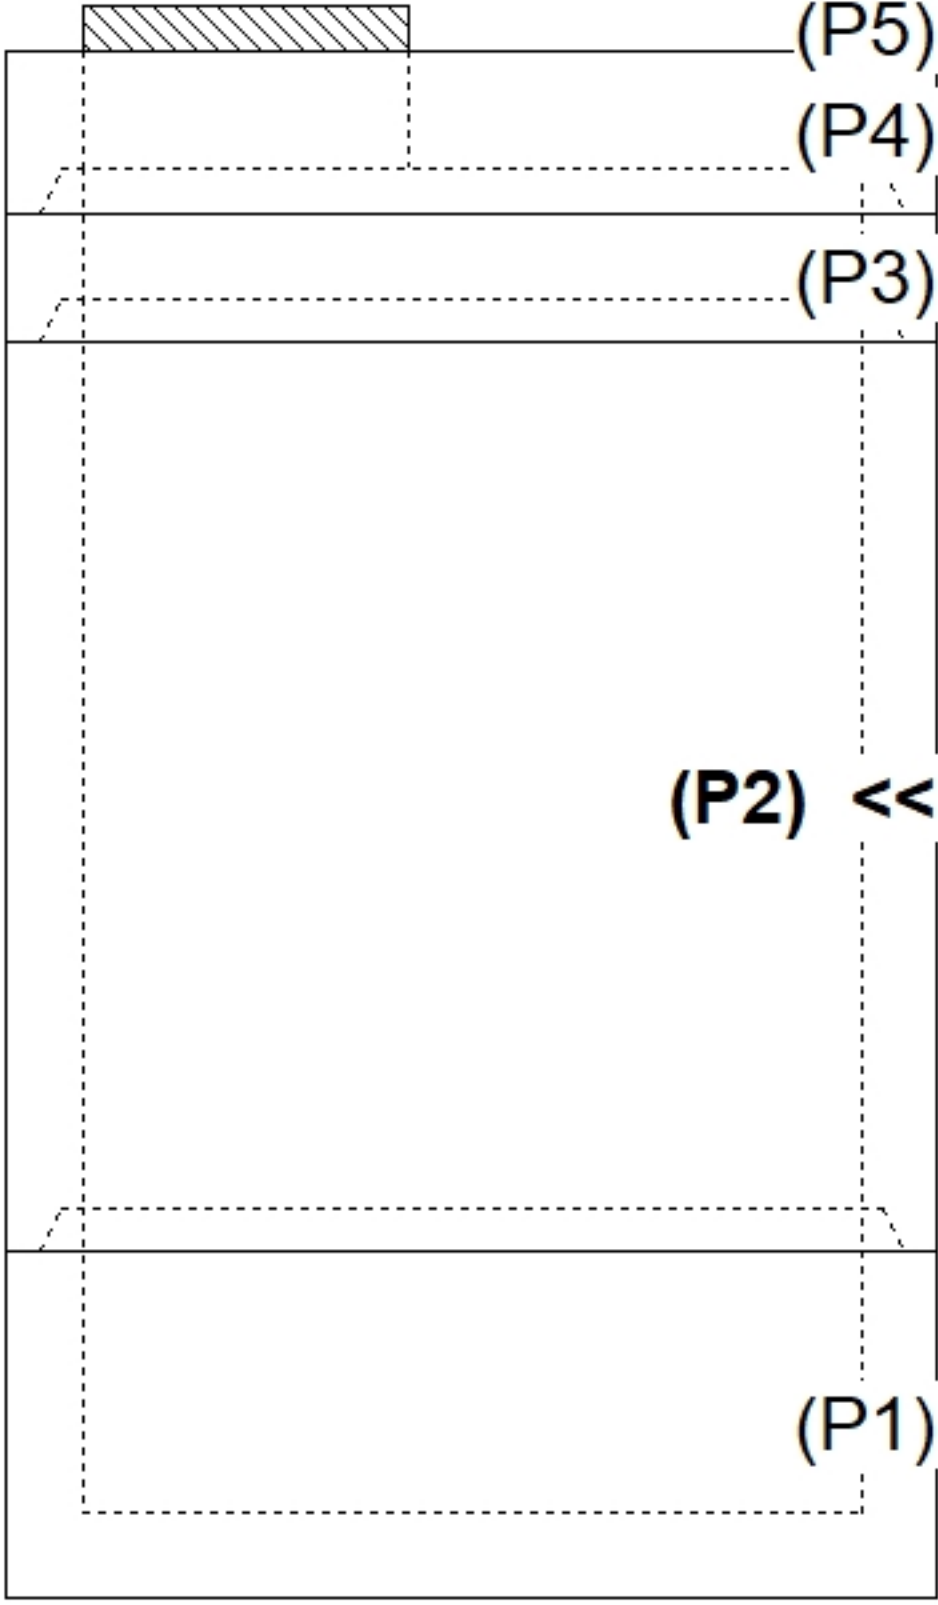
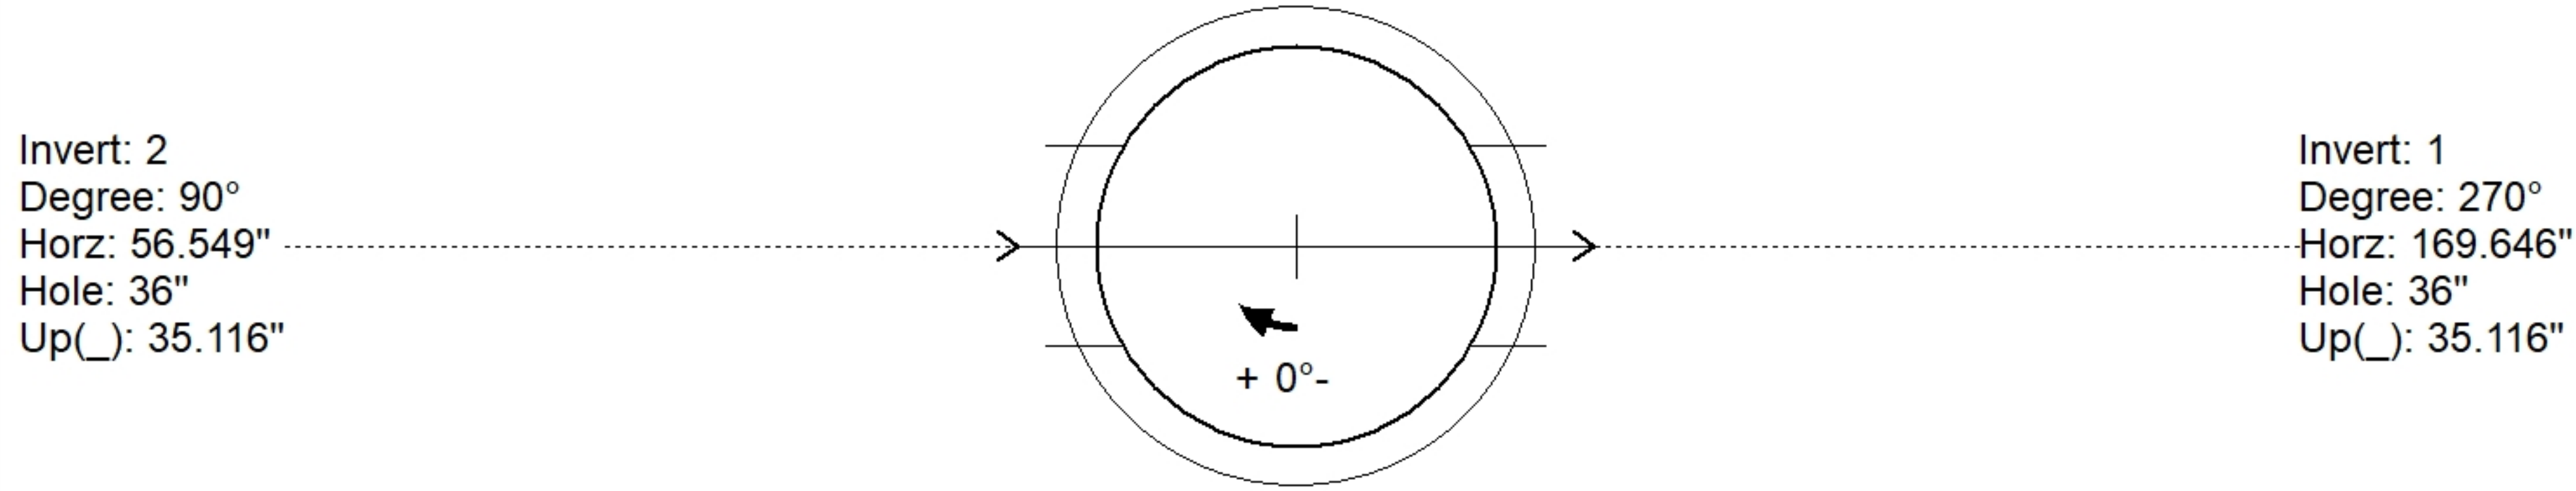
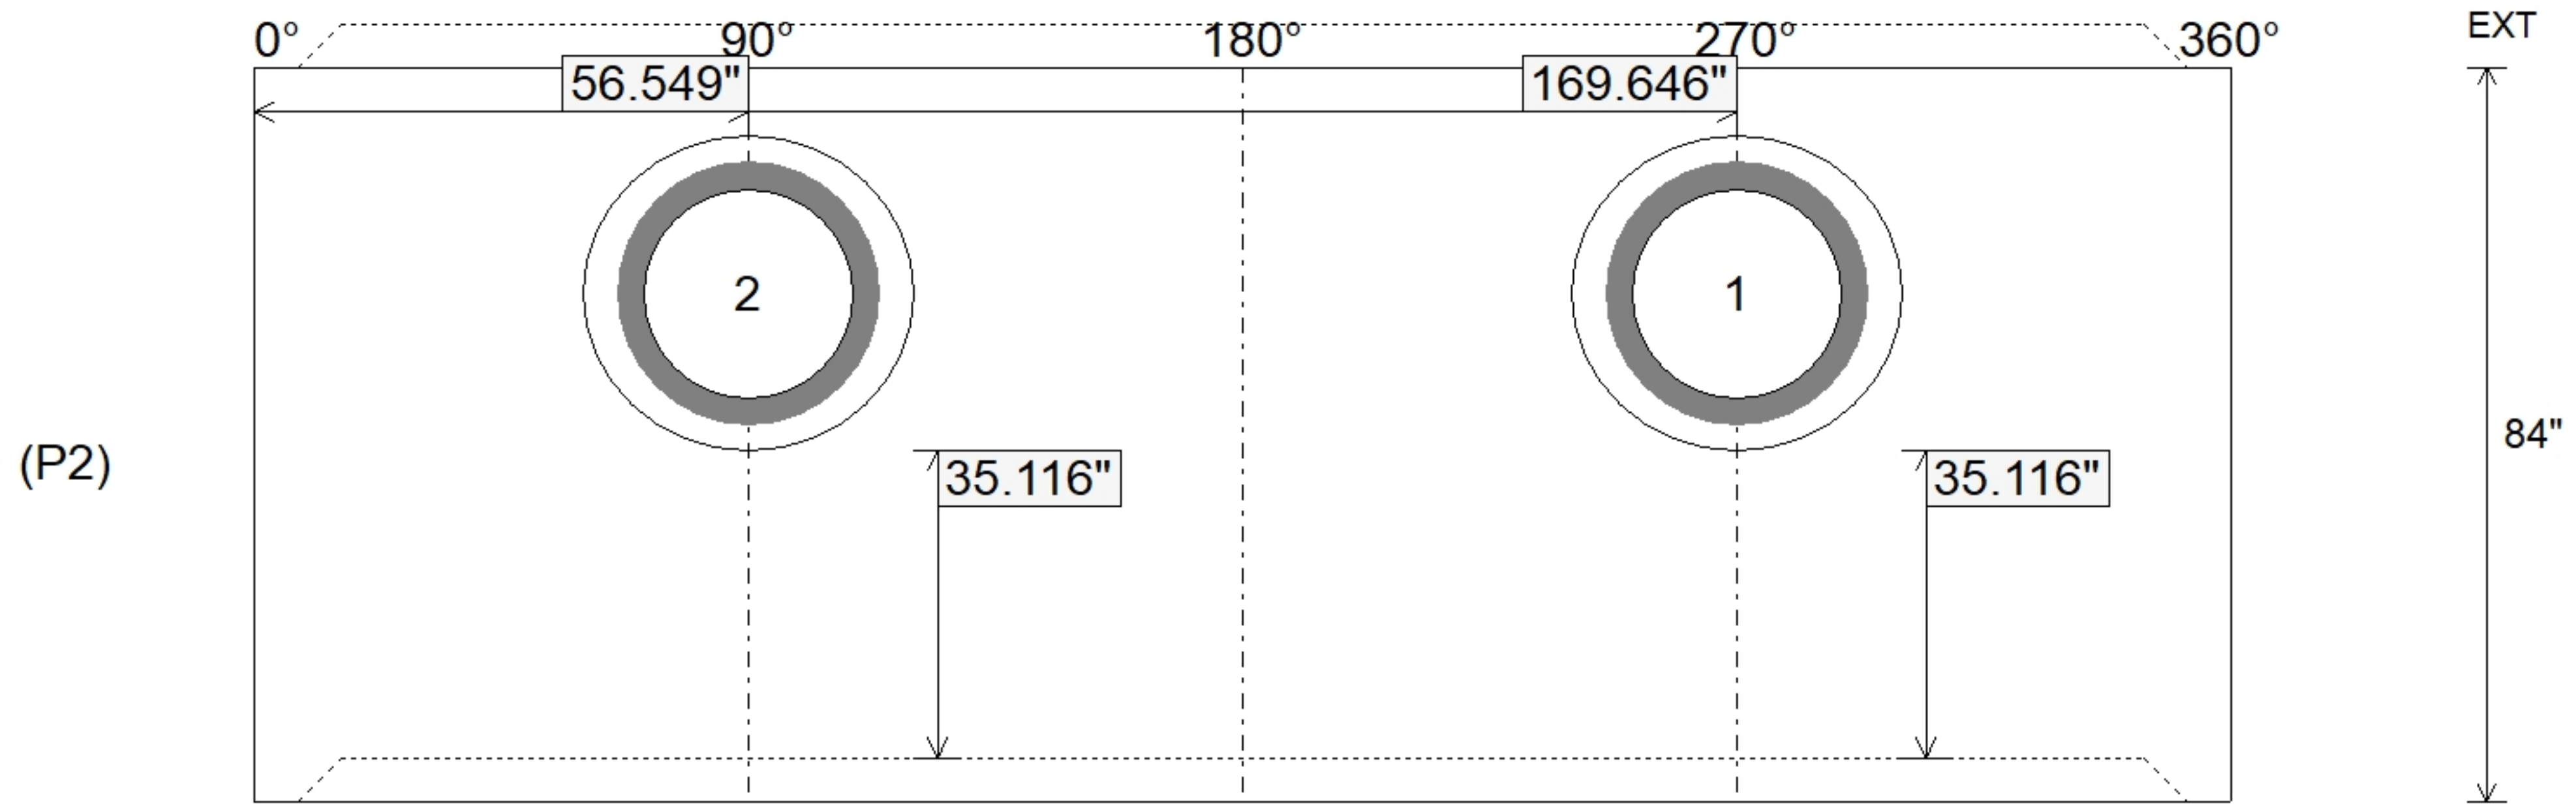


Job Name: 26-2744 904618 Jeffersonville HS Job Location: Jeffersonville, IN Contractor: Contech Engineering Solutions				Plant: 6/24/2026 2:31:18 PM		Tech: S. Felletter PC: C. Goff				
Structure ID: 10-CS-6										
P2		MH072RS84		MH RISER T/G						
P5) 30" - CASTING HEIGHT - 4" P4) 72" - MH FLAT TOP SPEC. (30" ECC HOLE) F/G - 15" P3) 72" - MH RISER T/G - 12" P2) 72" - MH RISER T/G - 84" P1) 72" - MH BASE T/n - 24" 1) ASSEMBLY REQUIRED 1) CVSTENCILING 3) 72" - Conseal CS-102 1.00" 2) Hole - 36				0 lb 4661 lb 1749 lb 11003 lb 7398 lb 0 lb 0 lb 0 lb 0 lb ----- Structure Total: 24811 lb		Structure Notes: 4" CASTING BY OTHERS . LIFTING ANCHORS TO BE INSTALLED ON THE OUTSIDE OF THE STRUCTURE . ICAST TO INSTALL THE INTERNALS . CONTECH'S LOGO AS WELL AS THE INLET AND OUTLET MUST BE STENCILED ONTO THE STRUCTURE				
Rim: 483' Rim to Invert: 6.14' Slack: 4.796" Sump: 70.116" Step Position: 90°										
Position	Elev	Angle	Ext. (cw)	Pipe	Pipe OD	Connector	Hole	Horz Size	Up (⌋)	Offset
Invert 1	476.86'	270°	202.633"	24" RCP B WALL	30"	Hole 36	36"	37.699"	35.116"	0"
Invert 2	476.86'	90°	67.544"	24" RCP B WALL	30"	Hole 36	36"	37.699"	35.116"	0"
Invert 3										
Invert 4										
Invert 5										
Invert 6										
Invert 7										
Invert 8										
RIGHT-SIDE UP VIEW (int. dimensions)										
										
INSIDE WALL DIMENSIONS										
										
Coating (Int): Coating (Ext):			Seam Up: Tongue Seam Dn: Groove		Wall Thickness: 7" Floor Height: 0"		Height (Int): 84" Height (Ext): 84"		Weight (Net): 11003 lb Volume (Net): 2.81cu.yd	