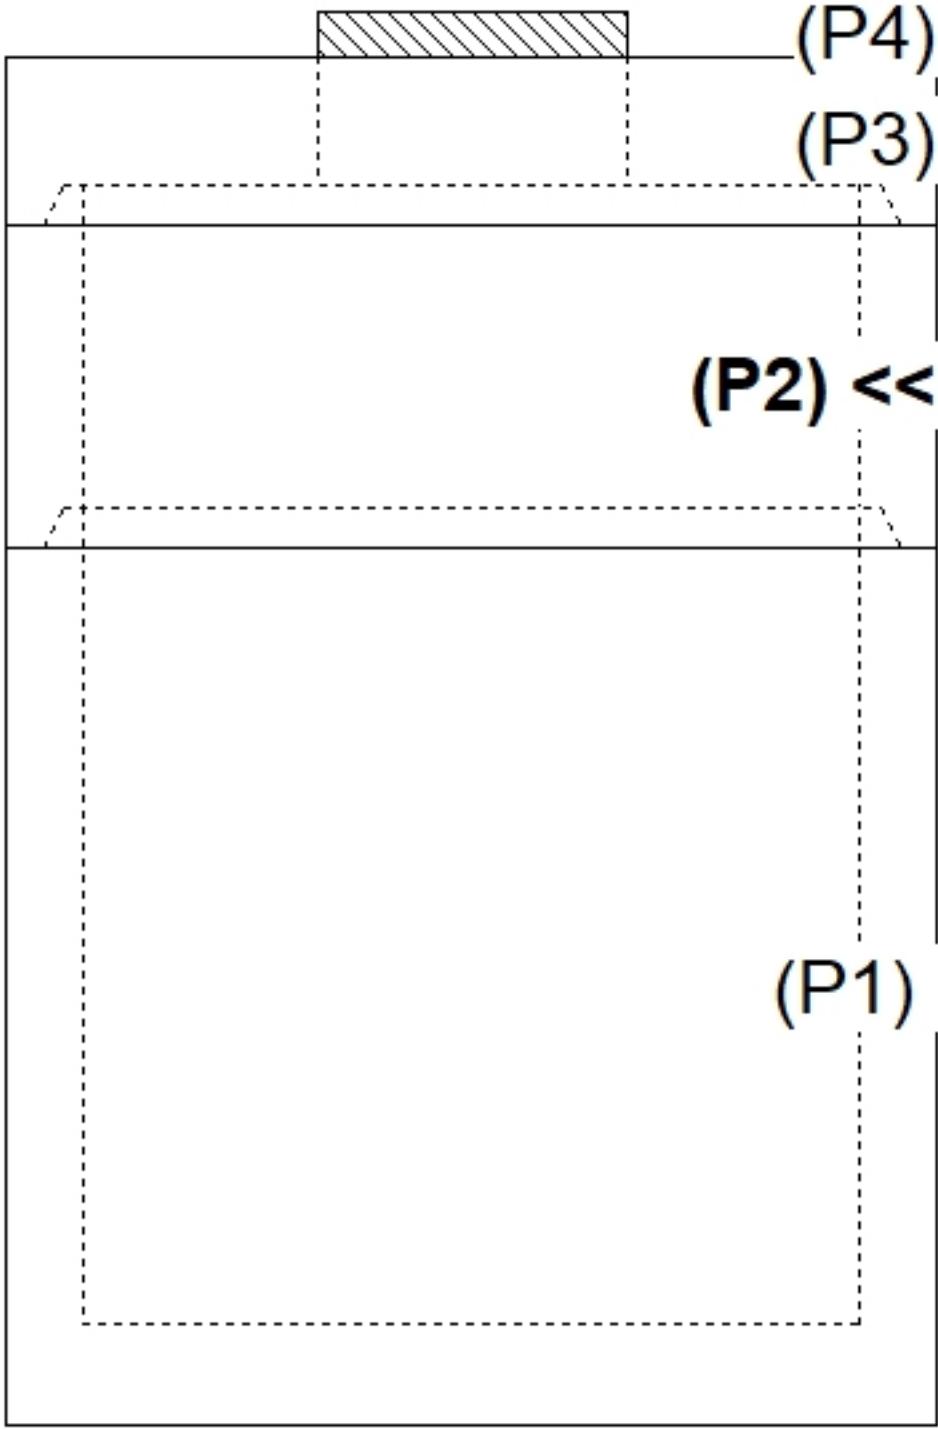
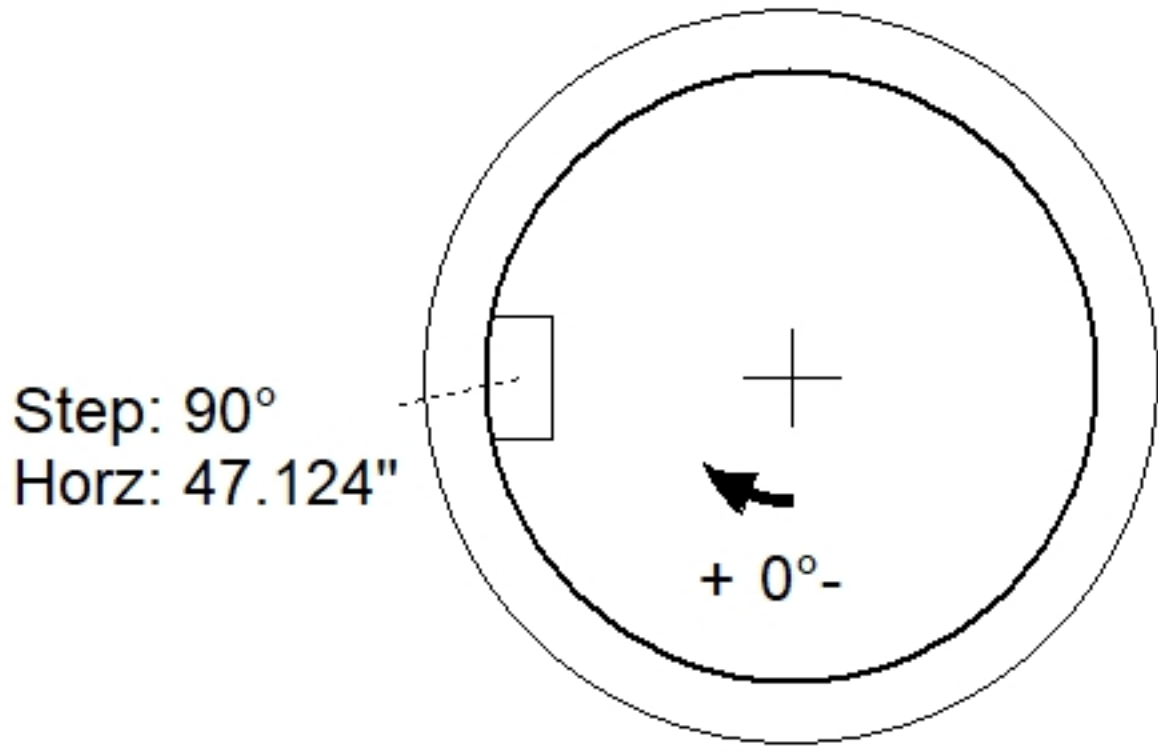
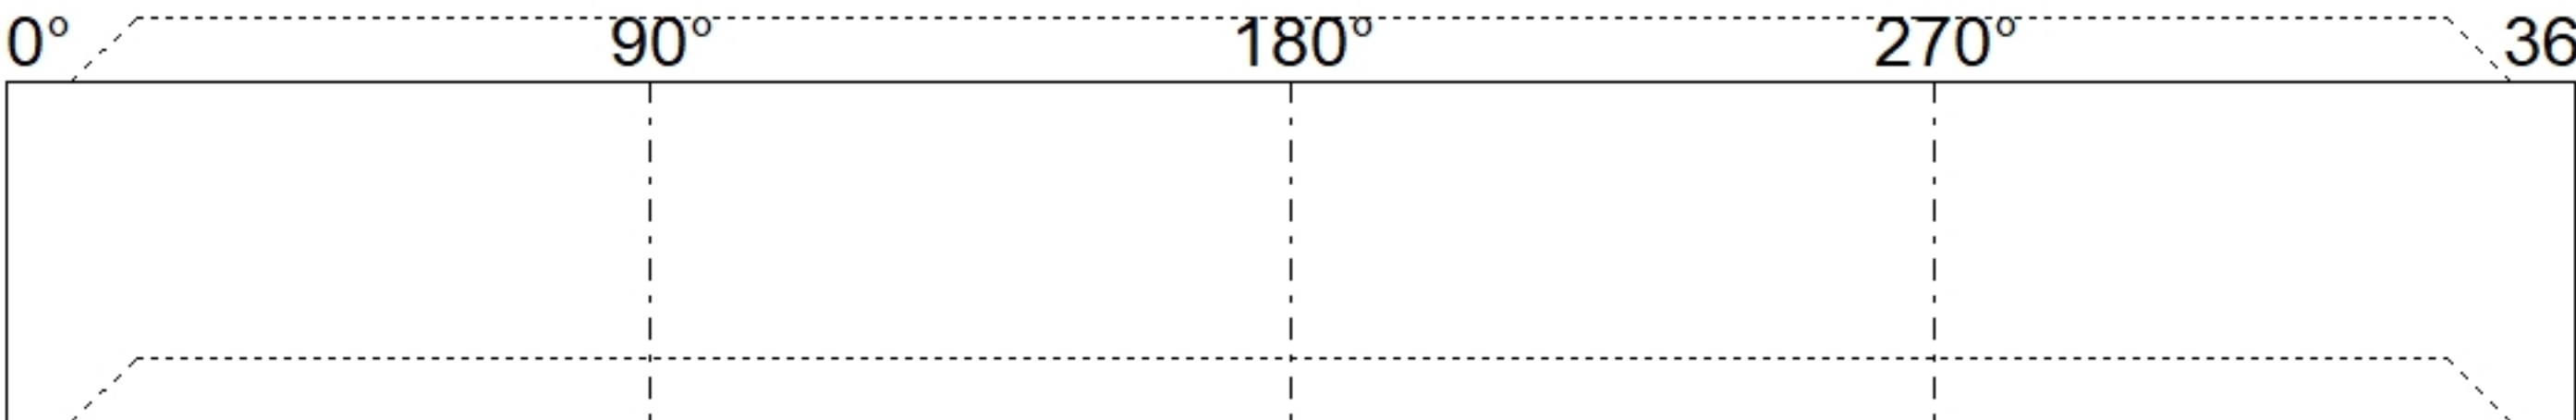
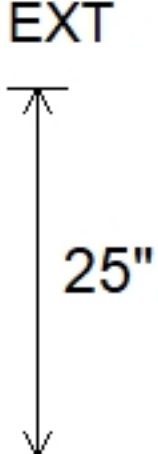


Job Name: 26-1000P2 Clark Distributing New HQ - Site Structures					Plant: Beaver Dam		Tech: S. Felletter					
Job Location: Bowling Green, KY					8/11/2026 9:22:31 AM		PC: M. Sullivan					
Contractor: Scotty's Contracting & Stone, LLC												
Structure ID: DBI-17												
P2		MH060RSVF		MH RISER Custom Ht T/G								
P4) 24" x 30" - CASTING HEIGHT - 3.50" P3) 60" - MH FLAT TOP w/24"x30" Hole F/G - 13" P2) 60" - MH RISER Custom Ht T/G - 25" P1) 60" - MH BASE T/n - 60" 1) CASTING - HOE KY-460-11 F/G (DBI 11) 2) 60" - Conseal CS-102 1.00" 1) 24" x 30" - Conseal CS-102 1.00" 2) Hole - 44 5) MH Step ML-10-TDS-NCR - 10"					0 lb 2668 lb 2610 lb 7314 lb 421 lb 0 lb 0 lb 0 lb 0 lb ----- Structure Total: 13013 lb		Structure Notes: 1. PER ASTM C478 SPECIFICATIONS. 2. CONCRETE = 4,000 PSI AT 28 DAYS. 3. CASTING BY ICAST (HOE KY-460-11 F/G). . REINFORCING PER ASTM A615 (GRADE 60). - TOP SLAB (As .62) #5 BARS AT 6" C.C.E.W.. - RISER/WALLS (As .18) - FLOOR (As .37) #5 BARS AT 10" C.C.E.W.					
Rim: 591'					Rim to Invert: 8.51'		Slack: 0.62"		Sump: 0"		Step Position: 90°	
Position	Elev	Angle	Ext. (cw)	Pipe	Pipe OD	Connector	Hole	Horz Size	Up ()	Offset		
Invert 1												
Invert 2												
Invert 3												
Invert 4												
Invert 5												
Invert 6												
Invert 7												
Invert 8												
RIGHT-SIDE UP VIEW (int. dimensions)												
												
INSIDE WALL DIMENSIONS												
												
Coating (Int): Coating (Ext):				Seam Up: Tongue Seam Dn: Groove		Wall Thickness: 6" Floor Height: 0"		Height (Int): 25" Height (Ext): 25"		Weight (Net): 2610 lb Volume (Net): 0.67cu.yd		