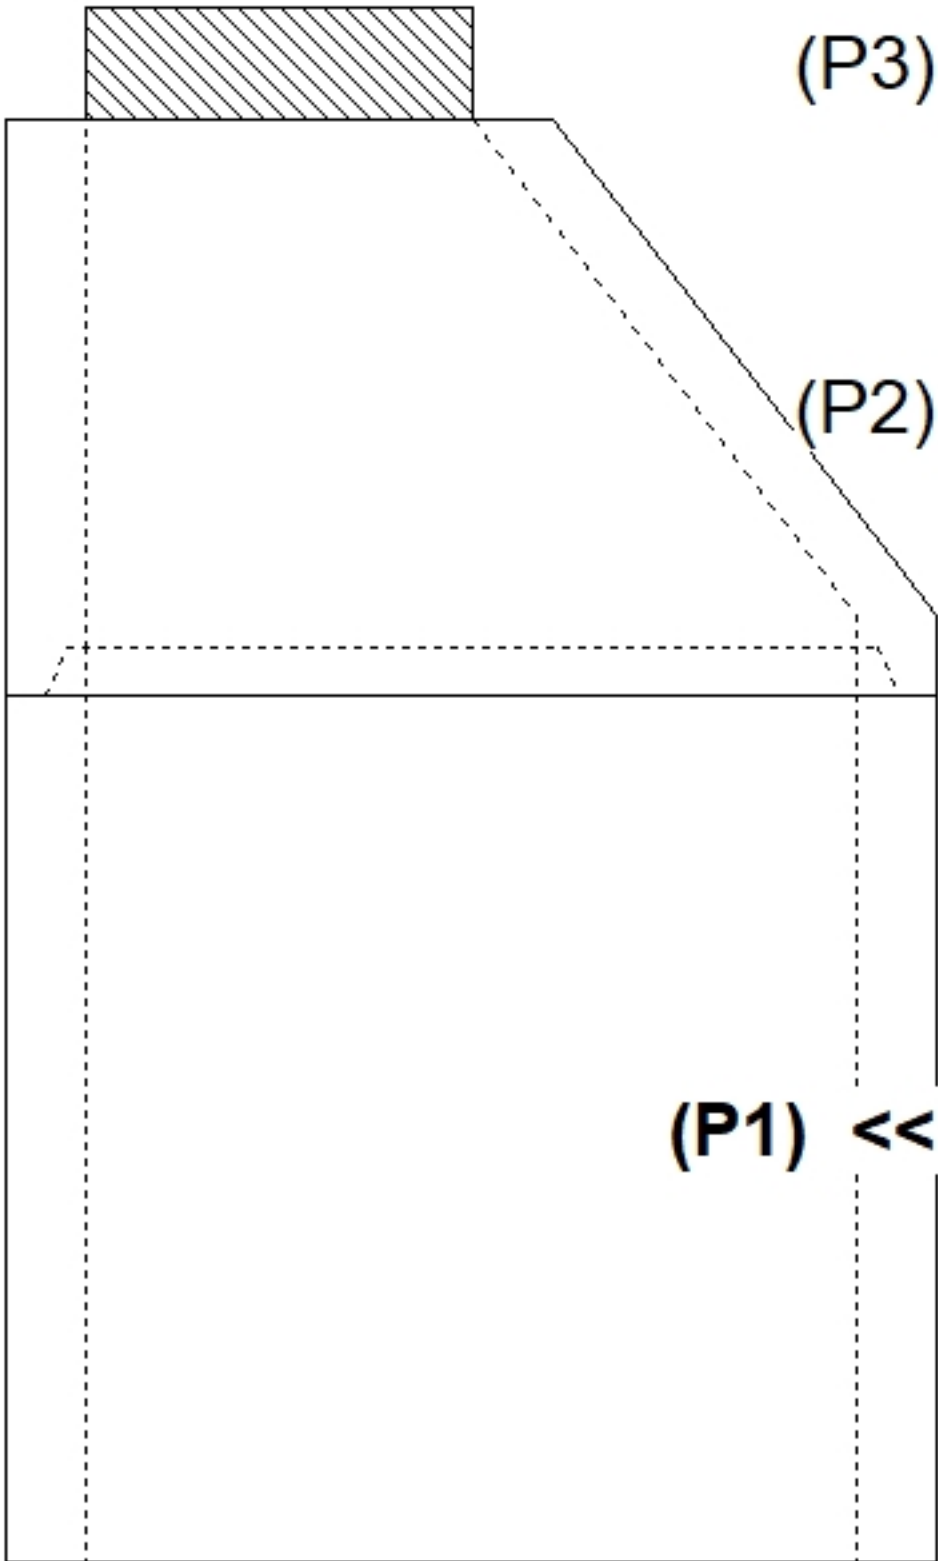
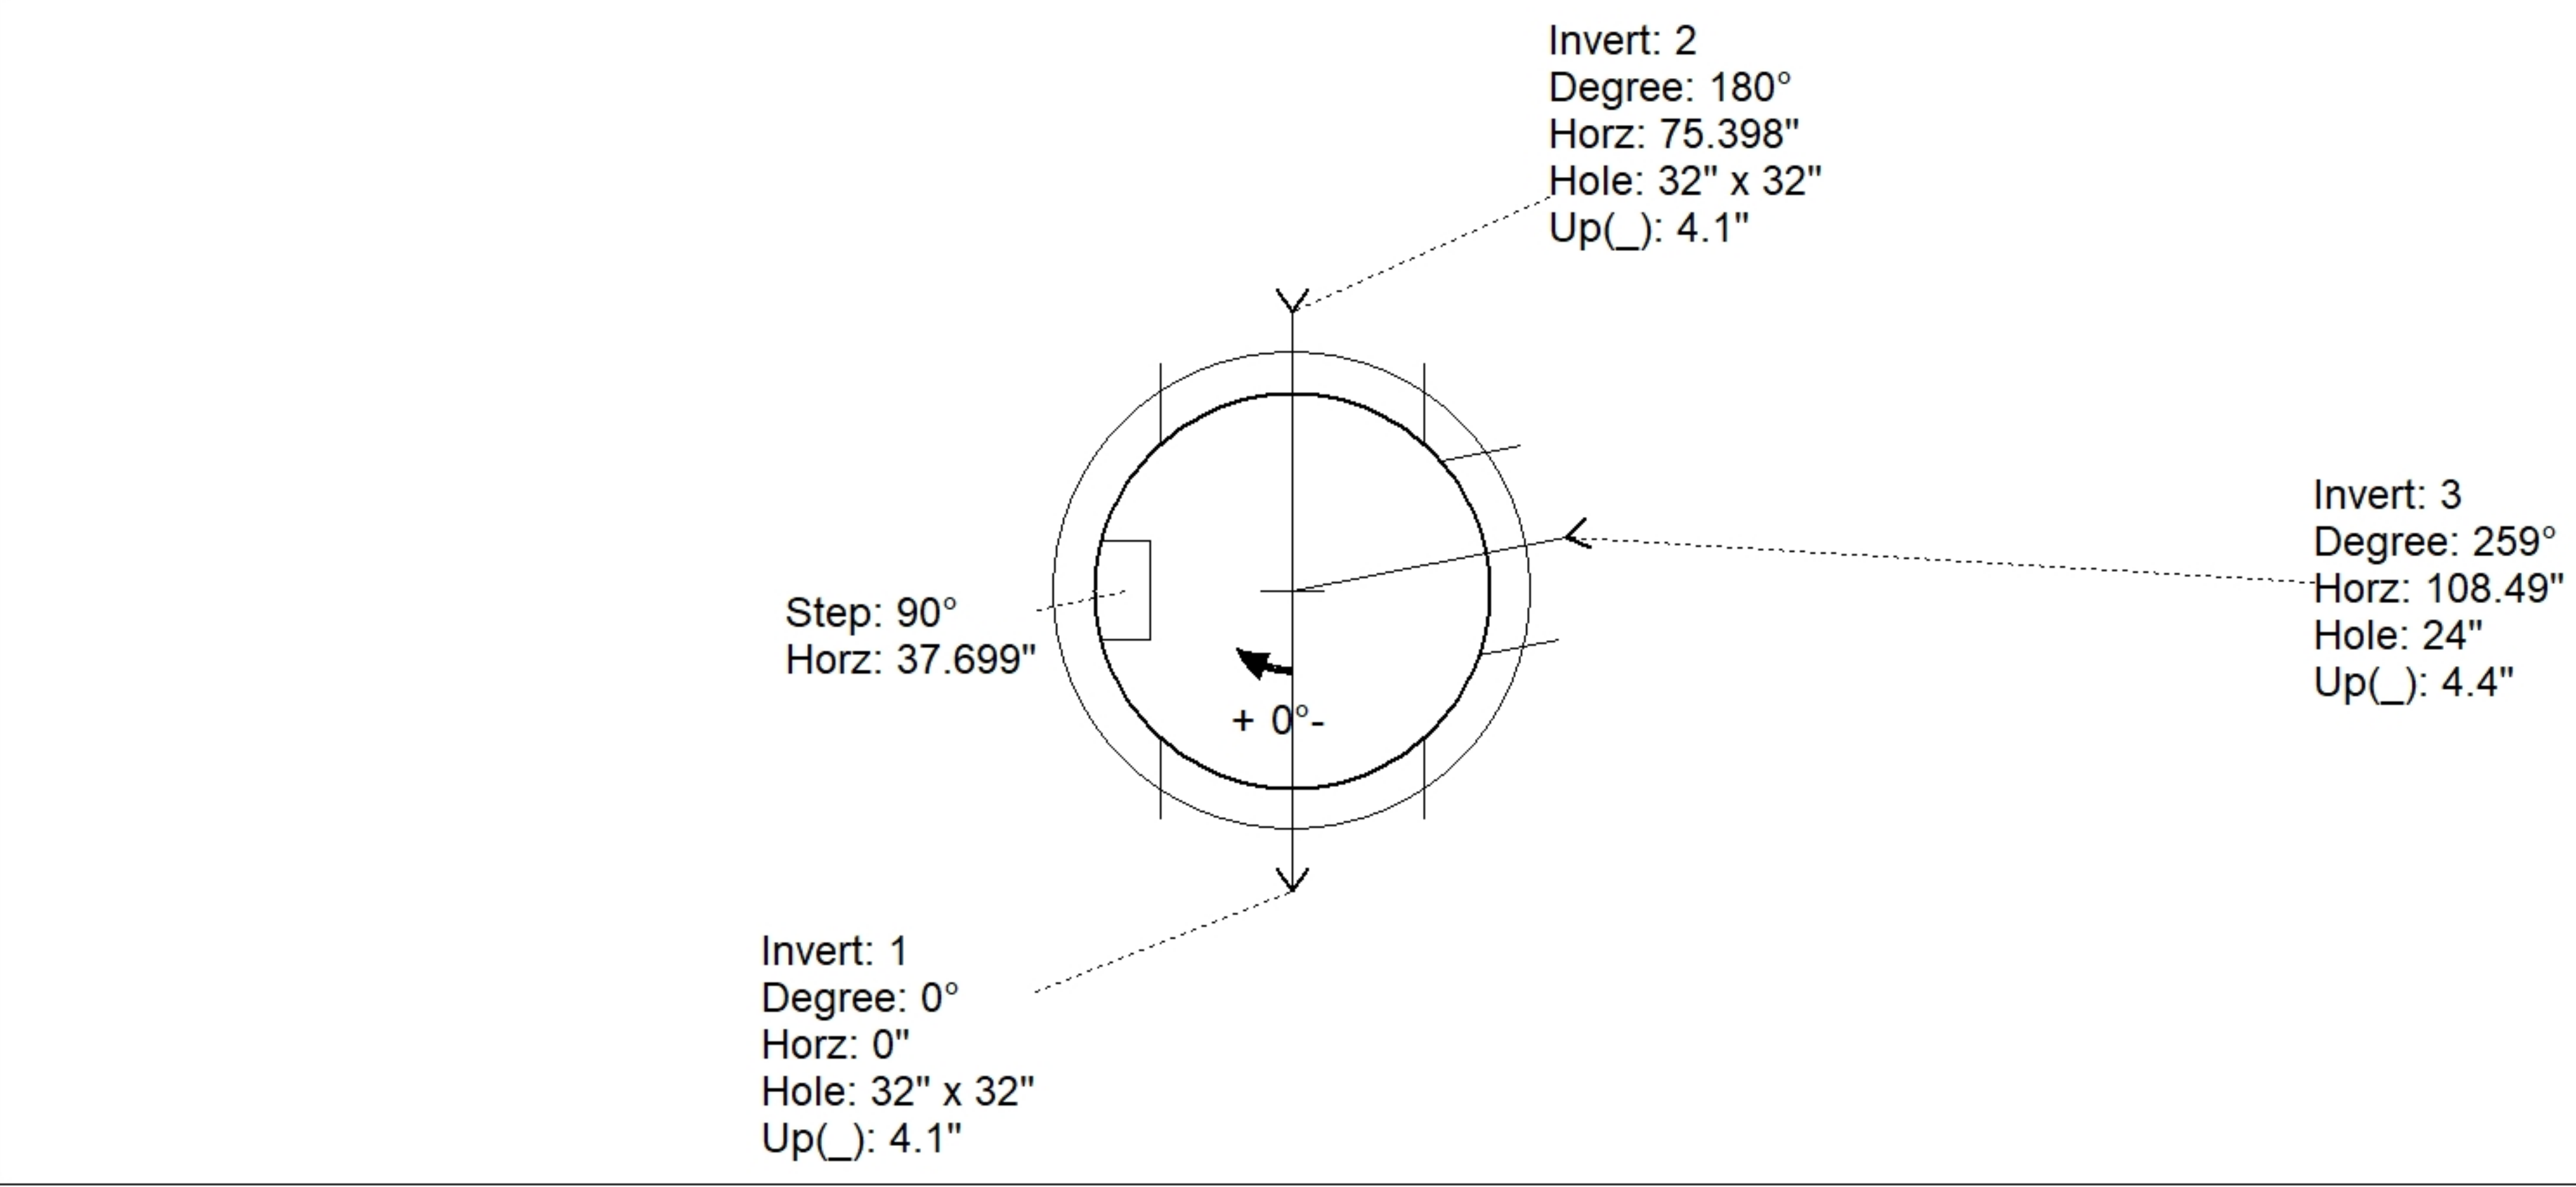
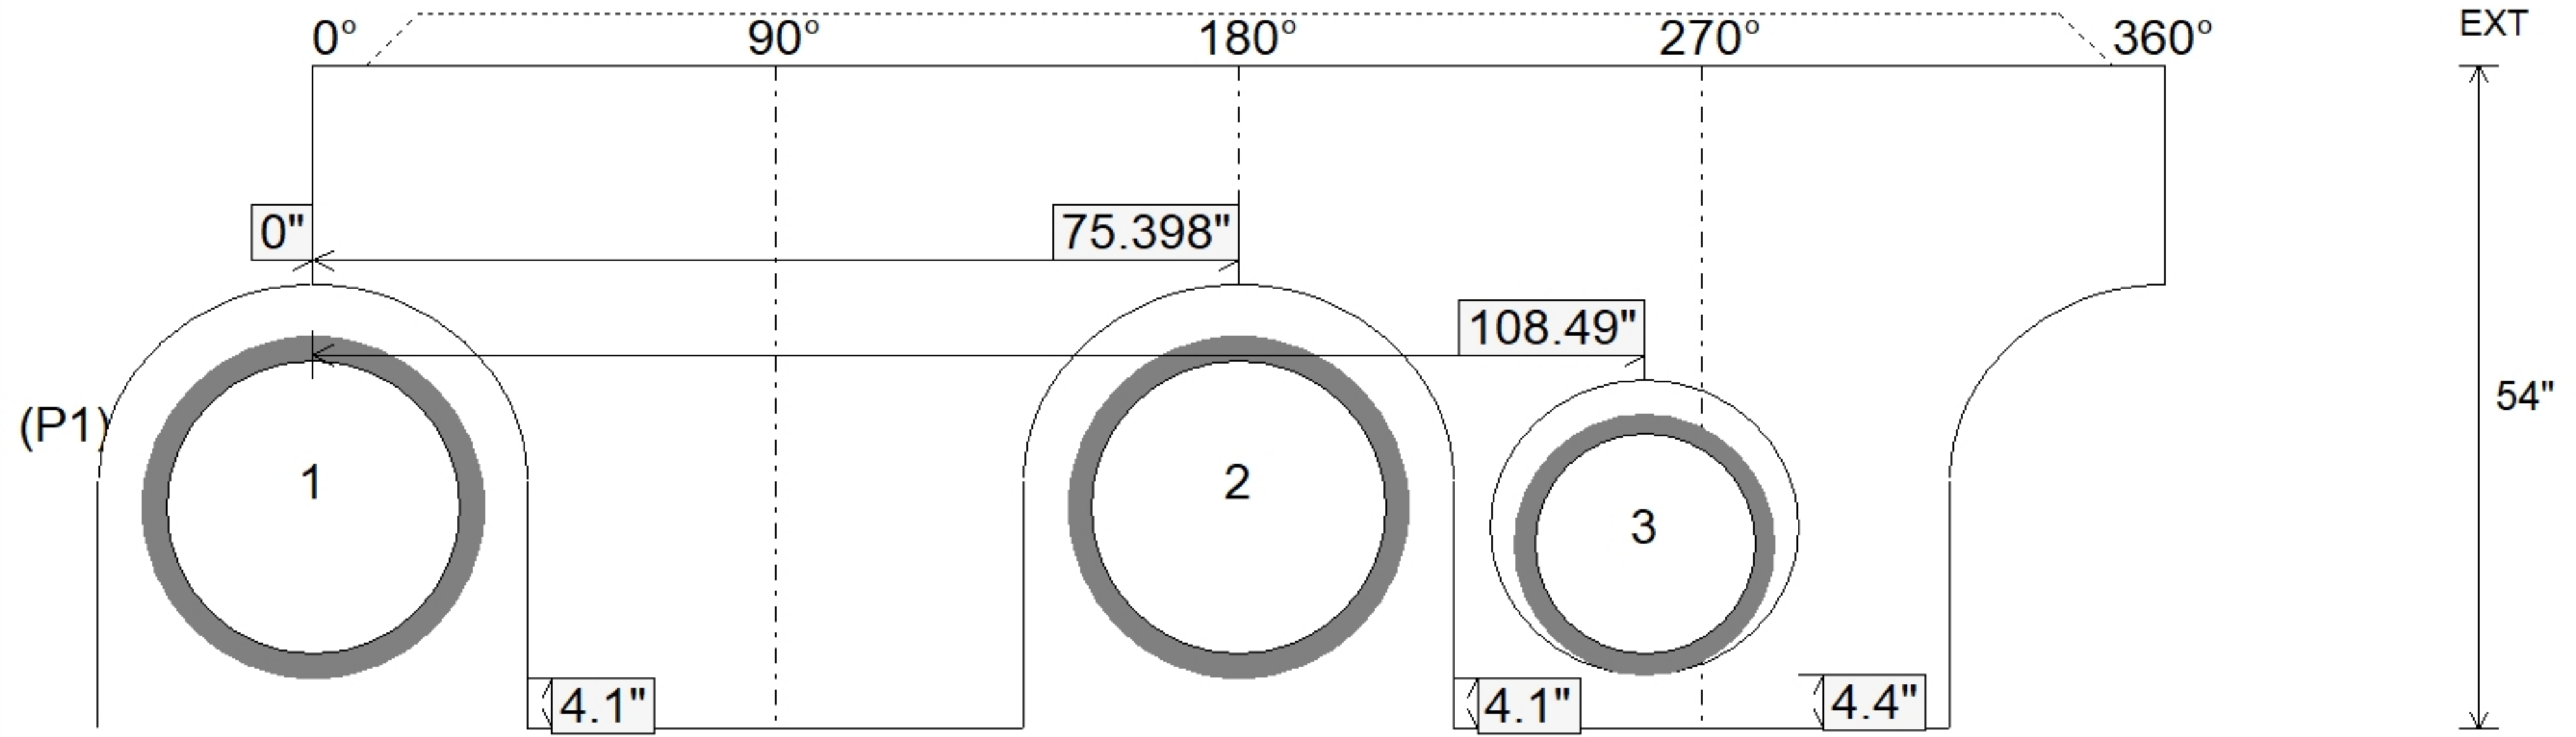


Job Name: 26-2484 Bass Pro Shops Outpost Paducah Job Location: Paducah, KY Contractor: Central Paving Co. of Paducah, Inc.				Plant: Beaver Dam 6/16/2026 8:01:34 AM		Tech: S. Felletter PC: A. Chambers						
Structure ID: Z1 ST-MHDH												
P1			MH048DHRS54			MH DH RISER T/F						
P3) 24" - CASTING HEIGHT - 7" P2) 48" - ECC CONE w/ 24" HOLE F/G - 36" P1) 48" - MH DH RISER T/F - 54" 1) CASTING - HOE MCB-315-B Fr./Bar Grate 1) 48" - Conseal CS-102 1.00" 1) 24" - Conseal CS-102 1.00" 2) DOGHOUSE - 32"x32" 1) Hole - 24						0 lb 3000 lb 2631 lb 255 lb 0 lb 0 lb 0 lb 0 lb 0 lb ----- 5886 lb Structure Total:		Structure Notes: 1. PER ASTM C478 SPECIFICATIONS. 2. CONCRETE = 4,000 PSI AT 28 DAYS. 3. CASTING BY ICAST (HOE MCB-315-B F/BAR GRATE). . REINFORCING PER ASTM A615 (GRADE 60). - TOP SLAB (As .62) #5 BARS AT 6" C.C.E.W. - RISER (As .12)				
Rim: 368.56' Rim to Invert: 7.77' Slack: 2.24" Sump: 0" Step Position: 90°												
Position	Elev	Angle	Ext. (cw)	Pipe	Pipe OD	Connector	Hole	Horz Size	Up ()	Offset		
Invert 1	360.79'	0°	0"	24" HDPE	27.8"	DOGHOUSE 32"x32"	32" x 32"	35.027"	4.1"	0"		
Invert 2	360.79'	180°	91.106"	24" HDPE	27.8"	DOGHOUSE 32"x32"	32" x 32"	35.027"	4.1"	0"		
Invert 3	360.79'	259°	131.092"	18" HDPE	21.2"	Hole 24	24"	25.133"	4.4"	0"		
Invert 4												
Invert 5												
Invert 6												
Invert 7												
Invert 8												
RIGHT-SIDE UP VIEW (int. dimensions)												
												
INSIDE WALL DIMENSIONS												
												
Coating (Int): Coating (Ext):				Seam Up: Tongue Seam Dn: Flat		Wall Thickness: 5" Floor Height: 0"		Height (Int): 54" Height (Ext): 54"		Weight (Net): 2631 lb Volume (Net): 0.67cu.yd		