



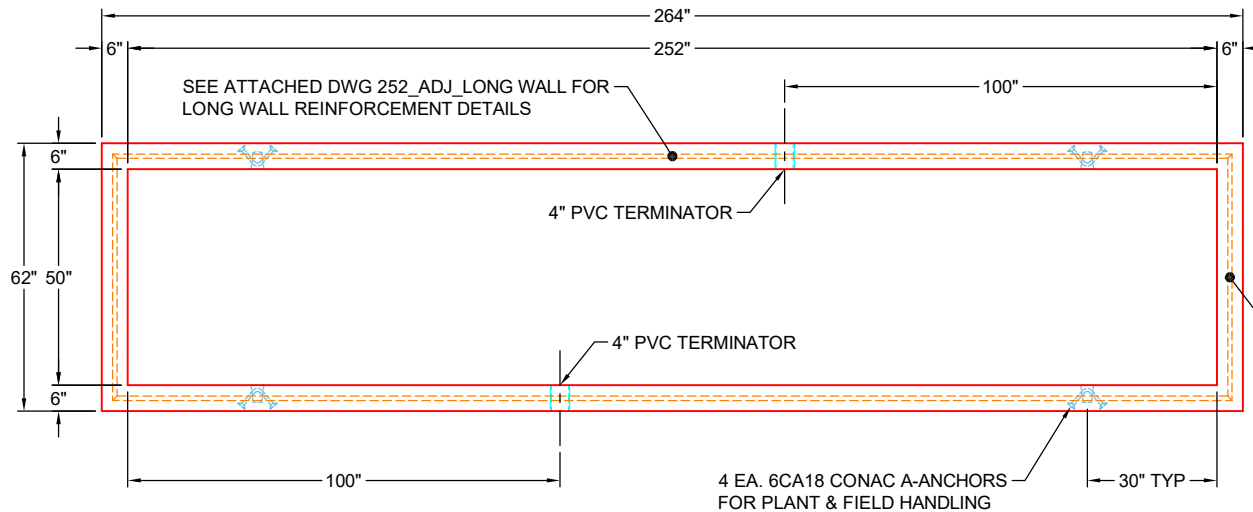


**PLAN VIEW
(RIGHT SIDE UP)**

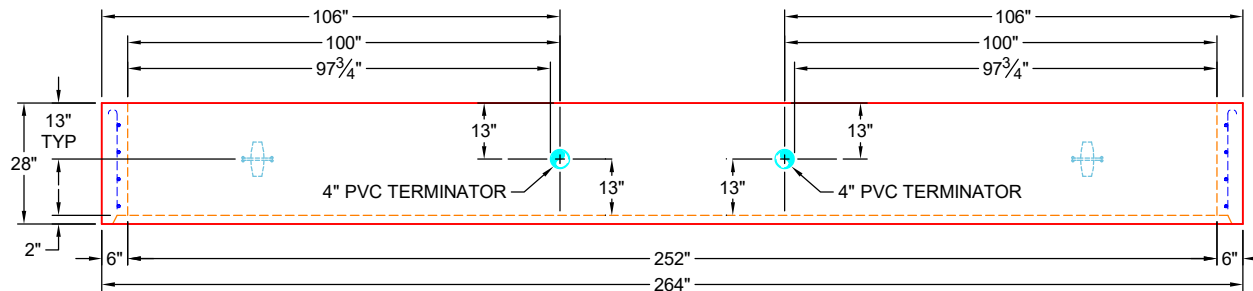

**FRONT VIEW
(RIGHT SIDE UP)**

GENERAL NOTES:

1. MANUFACTURED TO ASTM C-913 (LATEST REVISION)
2. CONCRETE: 5,000 PSI AT 28 DAYS
3. REINFORCEMENT - MIN. 1½" REBAR
CLEARANCE:
- LONG WALLS: PER ATTACHED DWG 252_ADJ_LONG WALL
- SHORT WALLS: PER ATTACHED DWG SHORT WALL
4. WEIGHTS: 9,178 LBS

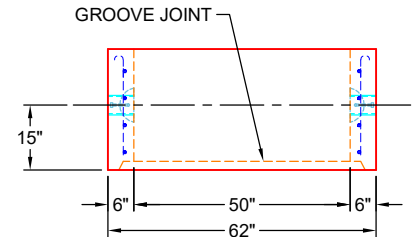

**SIDE VIEW
(RIGHT SIDE UP)**

PRODUCTION WORK ORDER

PRODUCT I.D.: CVR

DESCRIPTION: 50" X 252" X 28" RISER



QUALITY CONTROL CHECKLIST

- ☐ ALL DIMENSIONS CORRECT.
- ☐ LIFTERS INSTALLED.
- ☐ HOLE LOCATION(S) CORRECT.
- ☐ REINFORCING CORRECT.
- ☐ SURFACE QUALITY ACCEPTABLE.
- ☐ EDGES CHAMFERED.
- ☐ GROOVE JOINT INSTALLED.

PRODUCT VIEW: UPSIDE DOWN

CUSTOMER: ENDESOL, INC.

PLANT: BEAVER DAM, KY

PROJECT: 1-26 691249488

WEIGHT: 9,178 LBS

STRUCTURE: 2-61615 2 (EFX-60 21 PN VAULT)

TOP SECTION JOINT: GROOVE

ORDER NO: 26-1615

BASE SECTION JOINT: N / A

PE: J.H. ROSS

DRAWING: J.HORSLEY

QC CHECK INITIALS:

DATE: 04/24/26

SCALE: NTS

PG. 1 OF 1

4


3

2

1

B

B

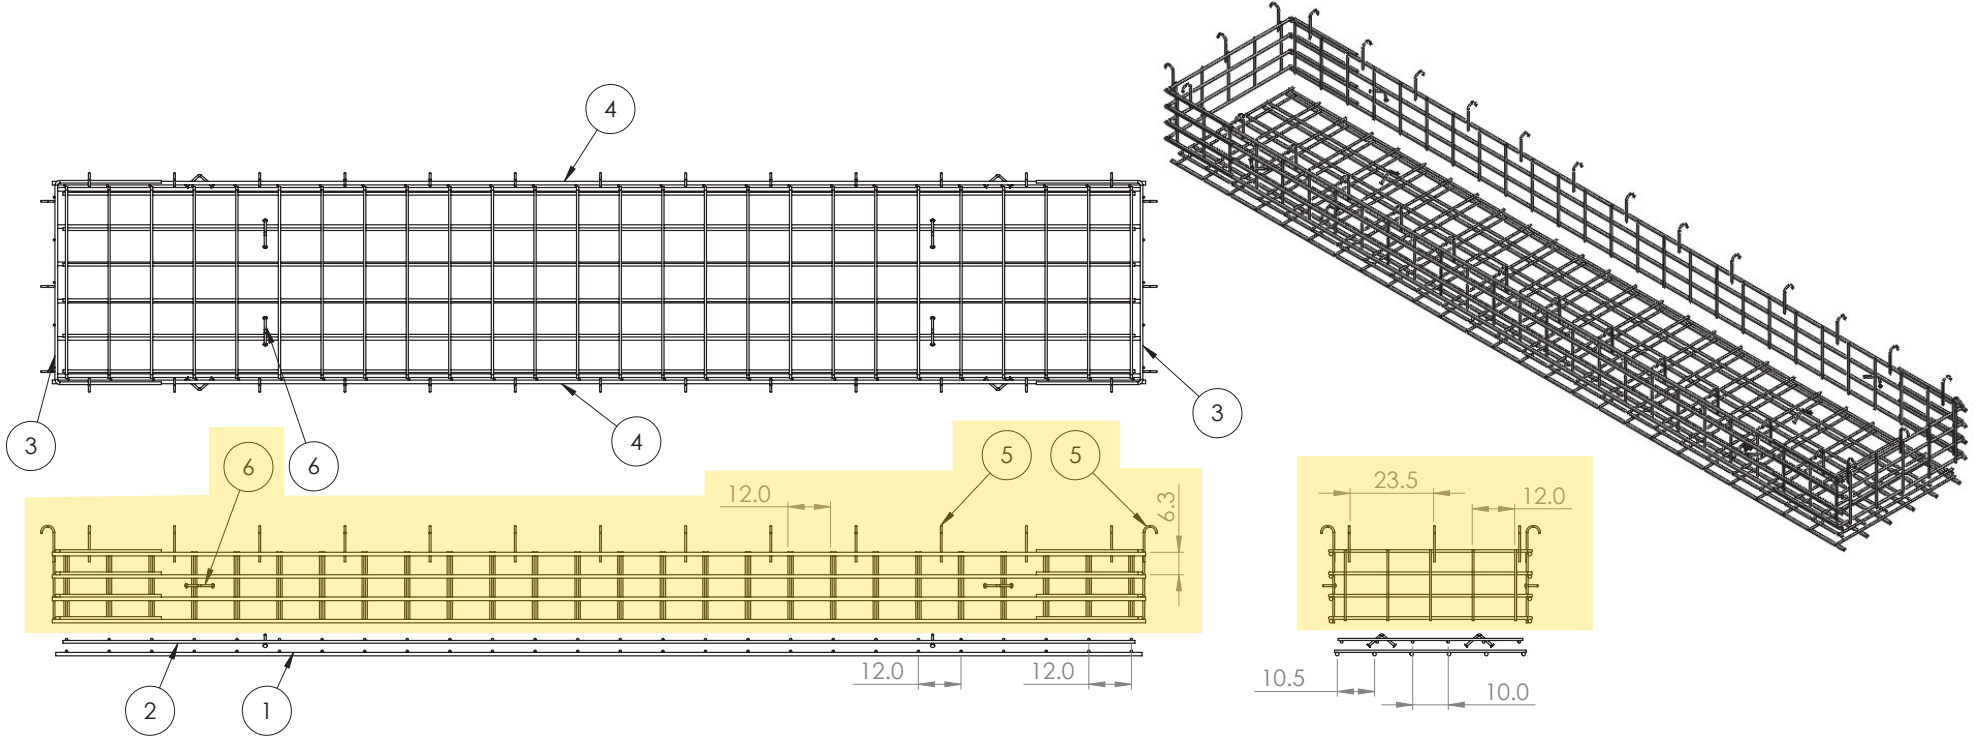

A

A

ITEM NO.	PART NUMBER	Qty.
1	252_Base_Bottom Mat	1
2	252_Base_Top Mat	1
3	Short Wall	2
4	252_ADJ_Long Wall	2
5	#4 O904J	32
6	6CA18	8

NOTES:

1. Rebar: #5, #6, #8 A614 Grade 60
2. All Rebar to have 1.5" Cover Minimum

PROPRIETARY AND CONFIDENTIAL
THE INFORMATION CONTAINED IN THIS
DRAWING IS THE SOLE PROPERTY OF
ENDESOL INC.. ANY REPRODUCTION IN
PART OR AS A WHOLE WITHOUT THE
WRITTEN PERMISSION OF
ENDESOL INC. IS PROHIBITED.

		UNLESS OTHERWISE SPECIFIED:		NAME	DATE	ENDESOL TITLE: EFX-60 Adjustable Section Rebar Layout SIZE B DWG. NO. EFX-60 ADJ Rebar REV X1 SCALE: 1:50 WEIGHT: SHEET 1 OF 1	
		DIMENSIONS ARE IN INCHES TOLERANCES: FRACTIONAL 1/8"	DRAWN	CMJ	3-25-16		
		TWO PLACE DECIMAL .13 THREE PLACE DECIMAL .125	CHECKED	JHR	3-25-16		
		INTERPRET GEOMETRIC TOLERANCING PER:	ENG APPR.	XXXX	XXXX		
		MATERIAL Rebar A614 G60	MFG APPR.	XXXX	XXXX		
		FINISH	COMMENTS:	Q.A.	XXXX	XXXX	
NEXT ASSY	USED ON	MILL					
APPLICATION		DO NOT SCALE DRAWING					

4

3

2

1


4

3

2

1

ITEM NO.	PART NUMBER	DESCRIPTION	QTY.
1	#8_256.0	#8 Rebar	3
2	#5_20.0	#5 Rebar	22
3	#8_25.0	#8 Rebar	6
4	#8_13.0	#8 Rebar	2

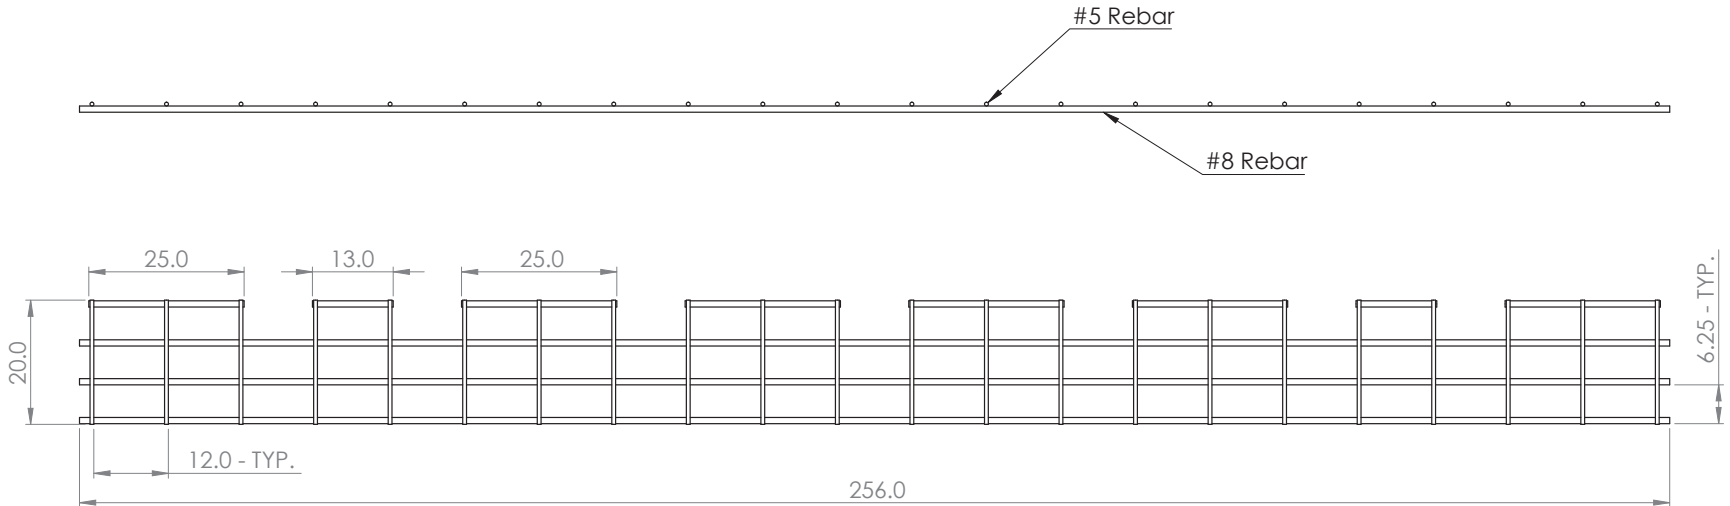

981 W. 7th Street
Beaver Dam, KY
42320
P 270-363-2238
F 270-363-2234
iCastinc.com

DIMENSIONS ARE IN INCHES
TOLERANCES:
FRACTIONAL: $\pm$
ANGULAR: MACH: $\pm$ BEND: $\pm$
DECIMAL: $\pm$ 0.5"

MATERIAL

FINISH

DO NOT SCALE DRAWING

	NAME	DATE
DRAWN	CMJ	8/3/20
CHECKED	JHR	8/3/20
ENG APPR.		
MFG APPR.		
Q.A.		
COMMENTS:		

SIZE DWG. NO. REV.
B 252_ADJ_Long Wall
SCALE: 1:50 WEIGHT: SHEET 1 OF 1

4

3

2




1

4

3

2

1

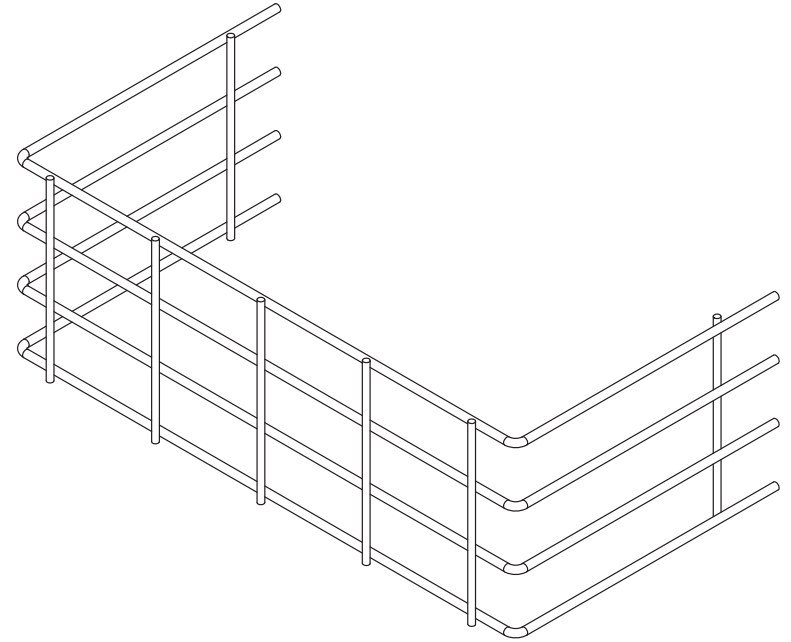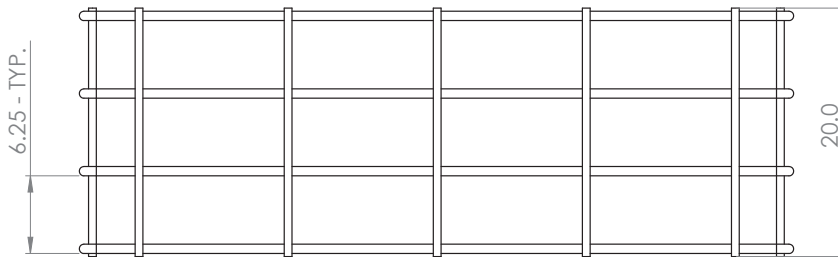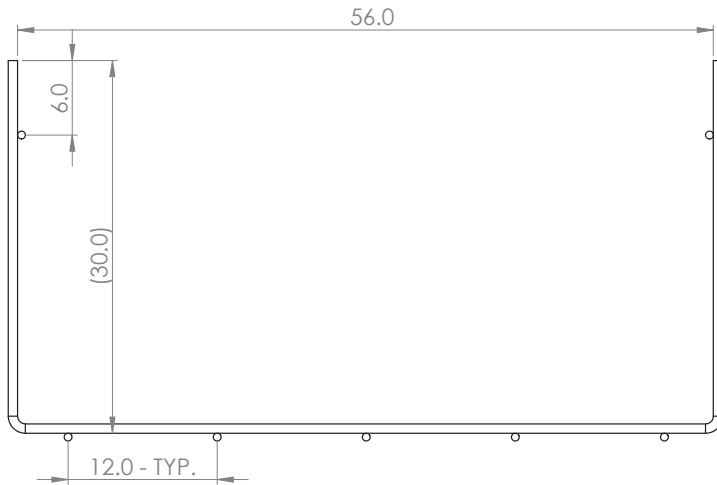

ITEM NO.	PART NUMBER	DESCRIPTION	QTY.
1	6SH	#6 Formed Rebar	4
2	#5_20.0	#5 Rebar	7



981 W. 7th Street
Beaver Dam, KY
42320
P 270-363-2238
F 270-363-2234
iCastinc.com

DIMENSIONS ARE IN INCHES
TOLERANCES:
FRACTIONAL: $\pm$
ANGULAR: MACH: $\pm$ BEND: $\pm$
TWO PLACE DECIMAL: $\pm$
THREE PLACE DECIMAL: $\pm$

MATERIAL

FINISH

DO NOT SCALE DRAWING

DRAWN	NAME	DATE
CHECKED	XXX	
ENG APPR.		
MFG APPR.		
Q.A.		
COMMENTS:		

SIZE	DWG. NO.	REV.
B	Short Wall	
SCALE: 1:10	WEIGHT:	SHEET 1 OF 1

Job Number:

26-1615

Job Name:

1-26 691249488

Structure:

2-61615 2

Note:

Nosing Kit To Be Shipped. See Chad Jarvis.