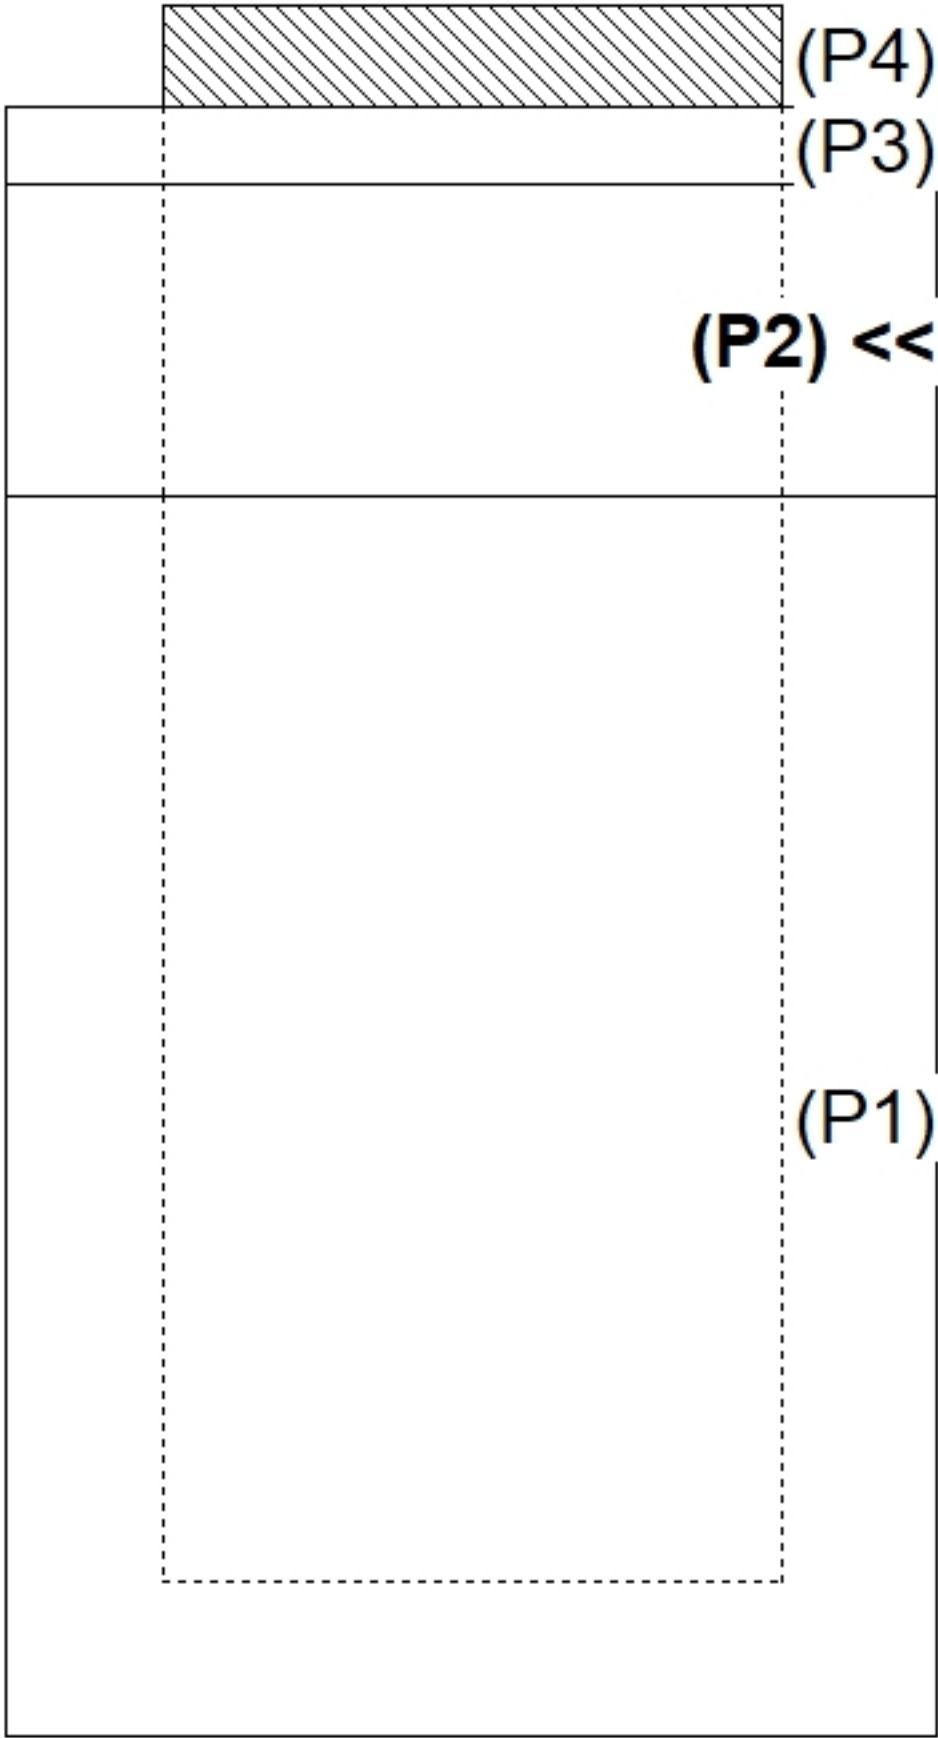
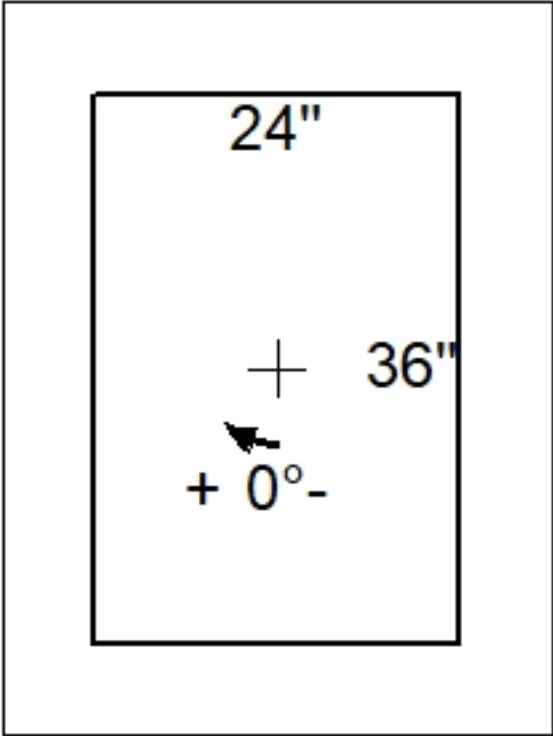
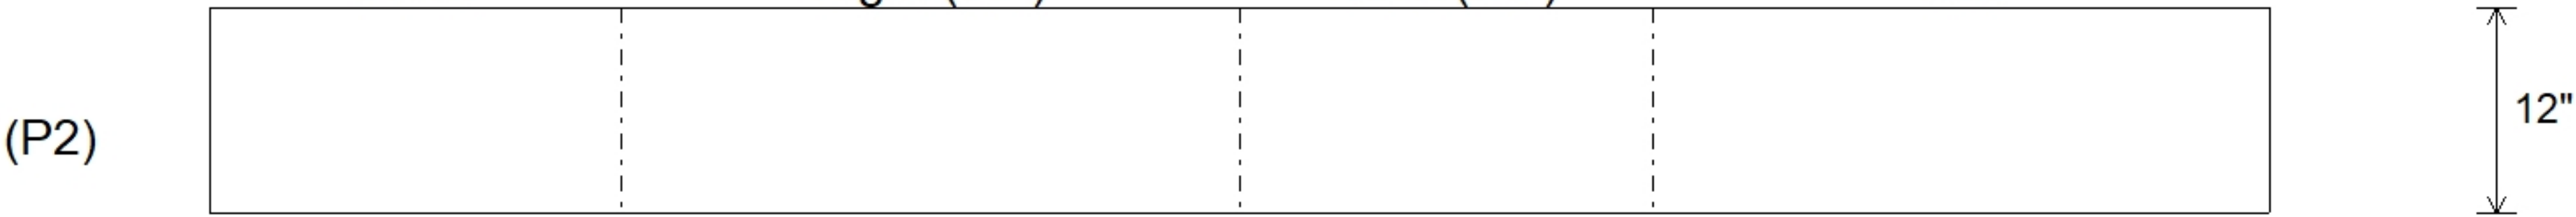


Job Name: 26-3040 Shun Pike Storm Job Location: Nicholasville, KY Contractor: PECCO Eng					Plant: Beaver Dam 7/20/2026 10:23:29 AM		Tech: S. Felletter PC: E. Bradley				
Structure ID: 3											
P2		BX2436-06R12		BOX RISER 6inW F/F							
P4) 24" x 36" - CASTING HEIGHT - 4" P3) 24" x 36" - GRADE RING 6"W F/F - 3" P2) 24" x 36" - BOX RISER 6inW F/F - 12" P1) 24" x 36" - KNOCKOUT BASE 6"W/F - STOCK F/n - 42" 1) CASTING - HOE 518 F/G 3) 24" x 36" - Conseal CS-102 1.00"						0 lb 218 lb 870 lb 2466 lb 354 lb 0 lb ----- Structure Total: 3908 lb		Structure Notes: 1. PER ASTM C913 SPECIFICATIONS. 2. CONCRETE = 4,000 PSI AT 28 DAYS. 3. NO INVERT CHANNEL. 4. REINFORCING PER ASTM A615 (GRADE 60). - TOP SLAB (As .62) #5 BARS AT 6" C.C.E.W. - WALLS (As .12) #5 BARS AT 12" C.C.E.W. - FLOOR (As .12) #5 BARS AT 12" C.C.E.W.			
Rim: 5.083'		Rim to Invert: 0'		Slack: 0"		Sump: 61"		Step Position:			
Position	Elev	Angle	Ext. (cw)	Pipe	Pipe OD	Connector	Hole	Horz Size	Up (┘)	Offset	
Invert 1											
Invert 2											
Invert 3											
Invert 4											
Invert 5											
Invert 6											
Invert 7											
Invert 8											
RIGHT-SIDE UP VIEW (int. dimensions)											
											
INSIDE WALL DIMENSIONS											
											
Coating (Int): Coating (Ext):				Seam Up: Flat Seam Dn: Flat		Wall Thickness: 6" Floor Height: 0"		Height (Int): 12" Height (Ext): 12"		Weight (Net): 870 lb Volume (Net): 0.22cu.yd	