

Job Name: 23-1914 - KYTC Daviess County ID 231032
Job Location: Owensboro, KY 42701
Contractor: Mick-Murf Construction Inc.

PC: C. Goff
 TECH: J. Horsley
 Plant: 100



Structure ID: 011 (KY B 10ft)
 Spec: KYTC
 Type: CBI TYPE B (10') private
 Size: 24" x 24"

Rim: 429.62'
 Invert: 425.04'
 Rim to Invert: 4.58'

Sump: 0"
 Floor (Top): 425.04'
 Floor Height: 8"


Floor (Bot): 424.373'
 Overall Height: 5.167'
 Slack: 0.96"

Structure Notes:


- ** KYTC STATE PROJECT **
- PER KYTC CBI TYPE B / ASTM C913 SPEC'S.
 - CONCRETE = 4,000 PI AT 28 DAYS.
 - NO STEPS & NO INVERT CHANNEL.
 - CBI KY B F/G - BY OTHERS.
- REINFORCING PER ASTM A615 (GRADE 60).
 - TOP PHASE (As .62) #5 BARS AT 6" C.C.E.W.
 - WALLS (As .31) #5 BARS AT 12" C.C.E.W.
 - FLOOR (As .31) #5 BARS AT 12" C.C.E.W.

STRUCTURE SUMMARY:


P4) 8" x 120" - CB INLET KY B 10' TOP F/G - 9"	1660 lb
P3) 24" x 120" - CB INLET KY B 10' BOTTOM LEFT T/G - 17"	2650 lb
P2) 24" x 24" - FIELD ADJUSTMENT - 4"	0 lb
P1) 24" x 24" - BOX BASE 8inW, 8inF F/n - 24"	2932 lb
2) 24" x 24" - Conseal CS-102 1.00"	0 lb
1) Hole - 18	0 lb
1) Hole - 8	0 lb
Structure Total:	7242 lb

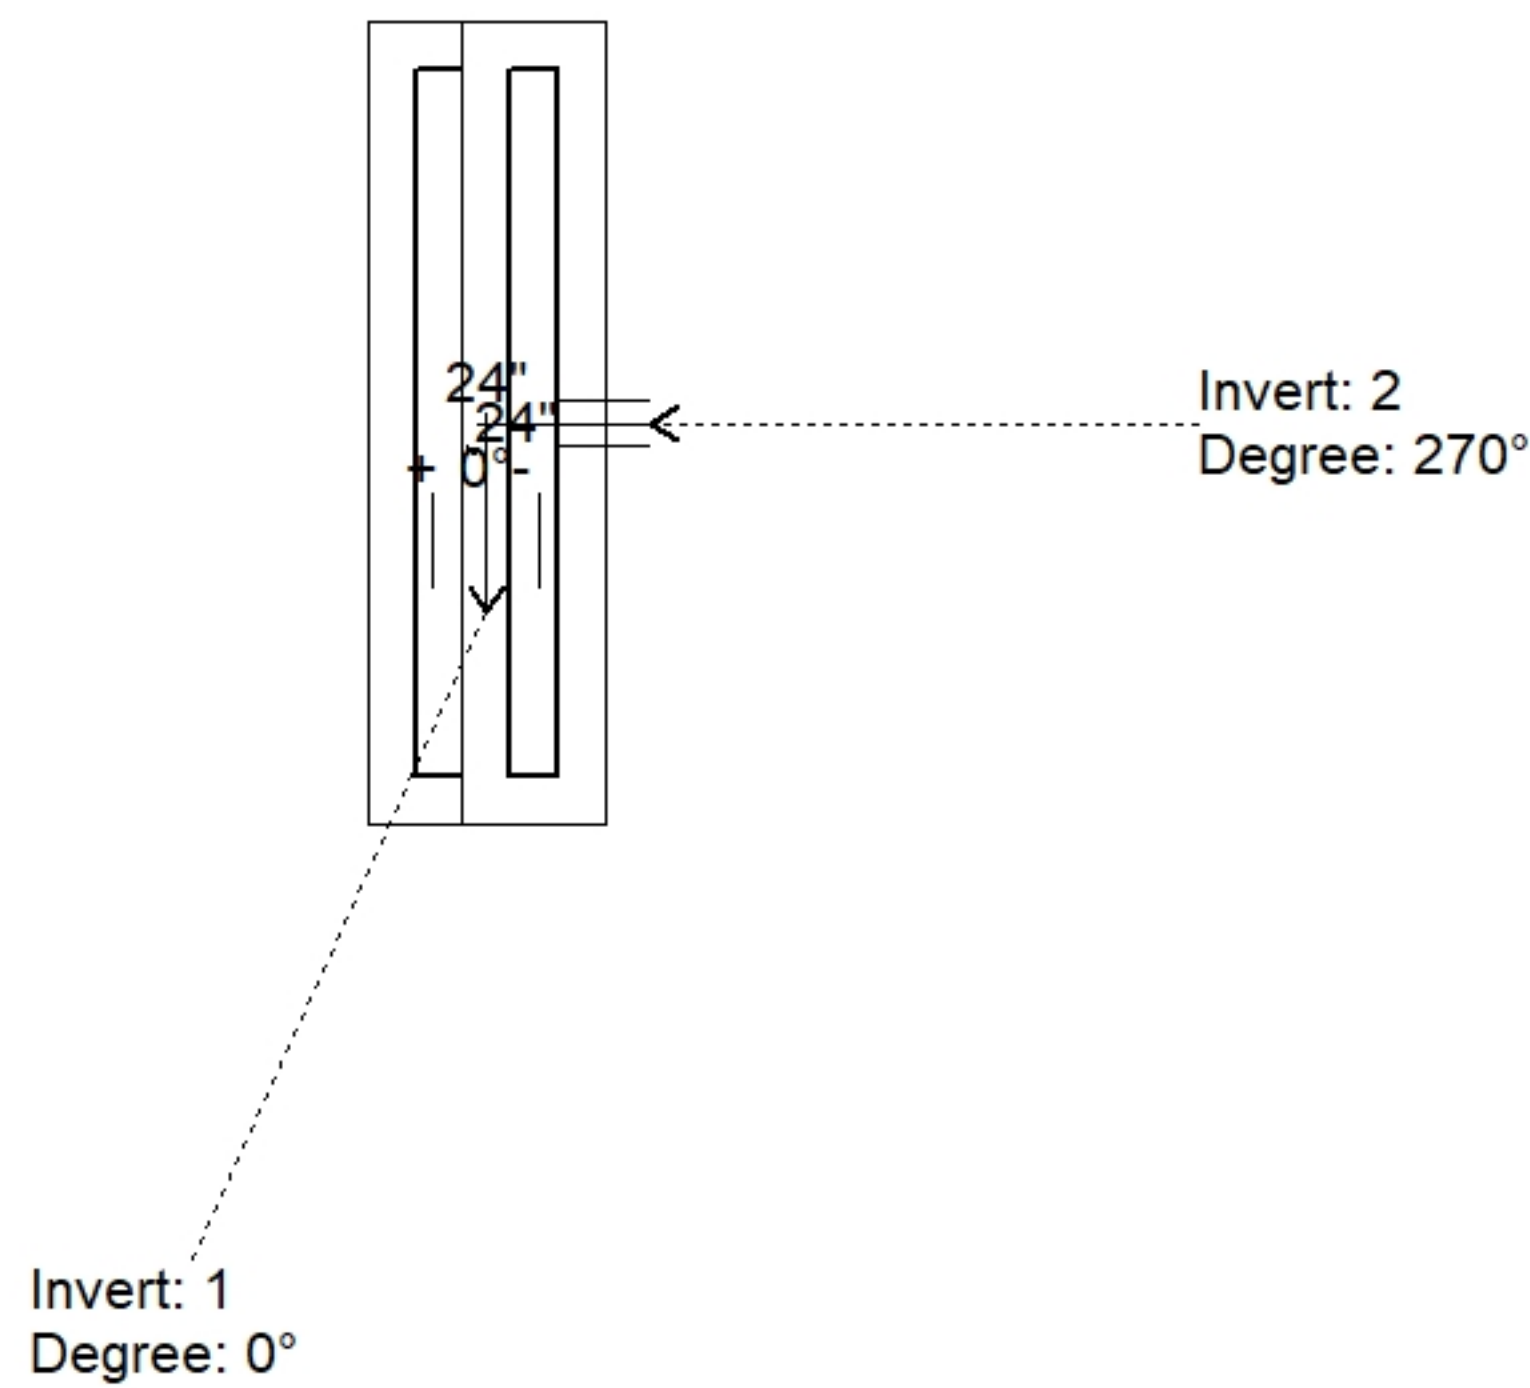

Position	Elev	Angle	Pipe	Pipe OD	Hole	Connector	Up (")	Ref
Rim	429.62'							
Reducer								
Invert 1	425.04'	0°	15" CMP	16"	18"	Hole 18	-0.5"	P1
Invert 2	426.25'	270°	4" HDPE (perf pipe)	4.8"	8"	Hole 8	14.125"	P1
Invert 3								
Invert 4								
Invert 5								
Invert 6								
Invert 7								
Invert 8								

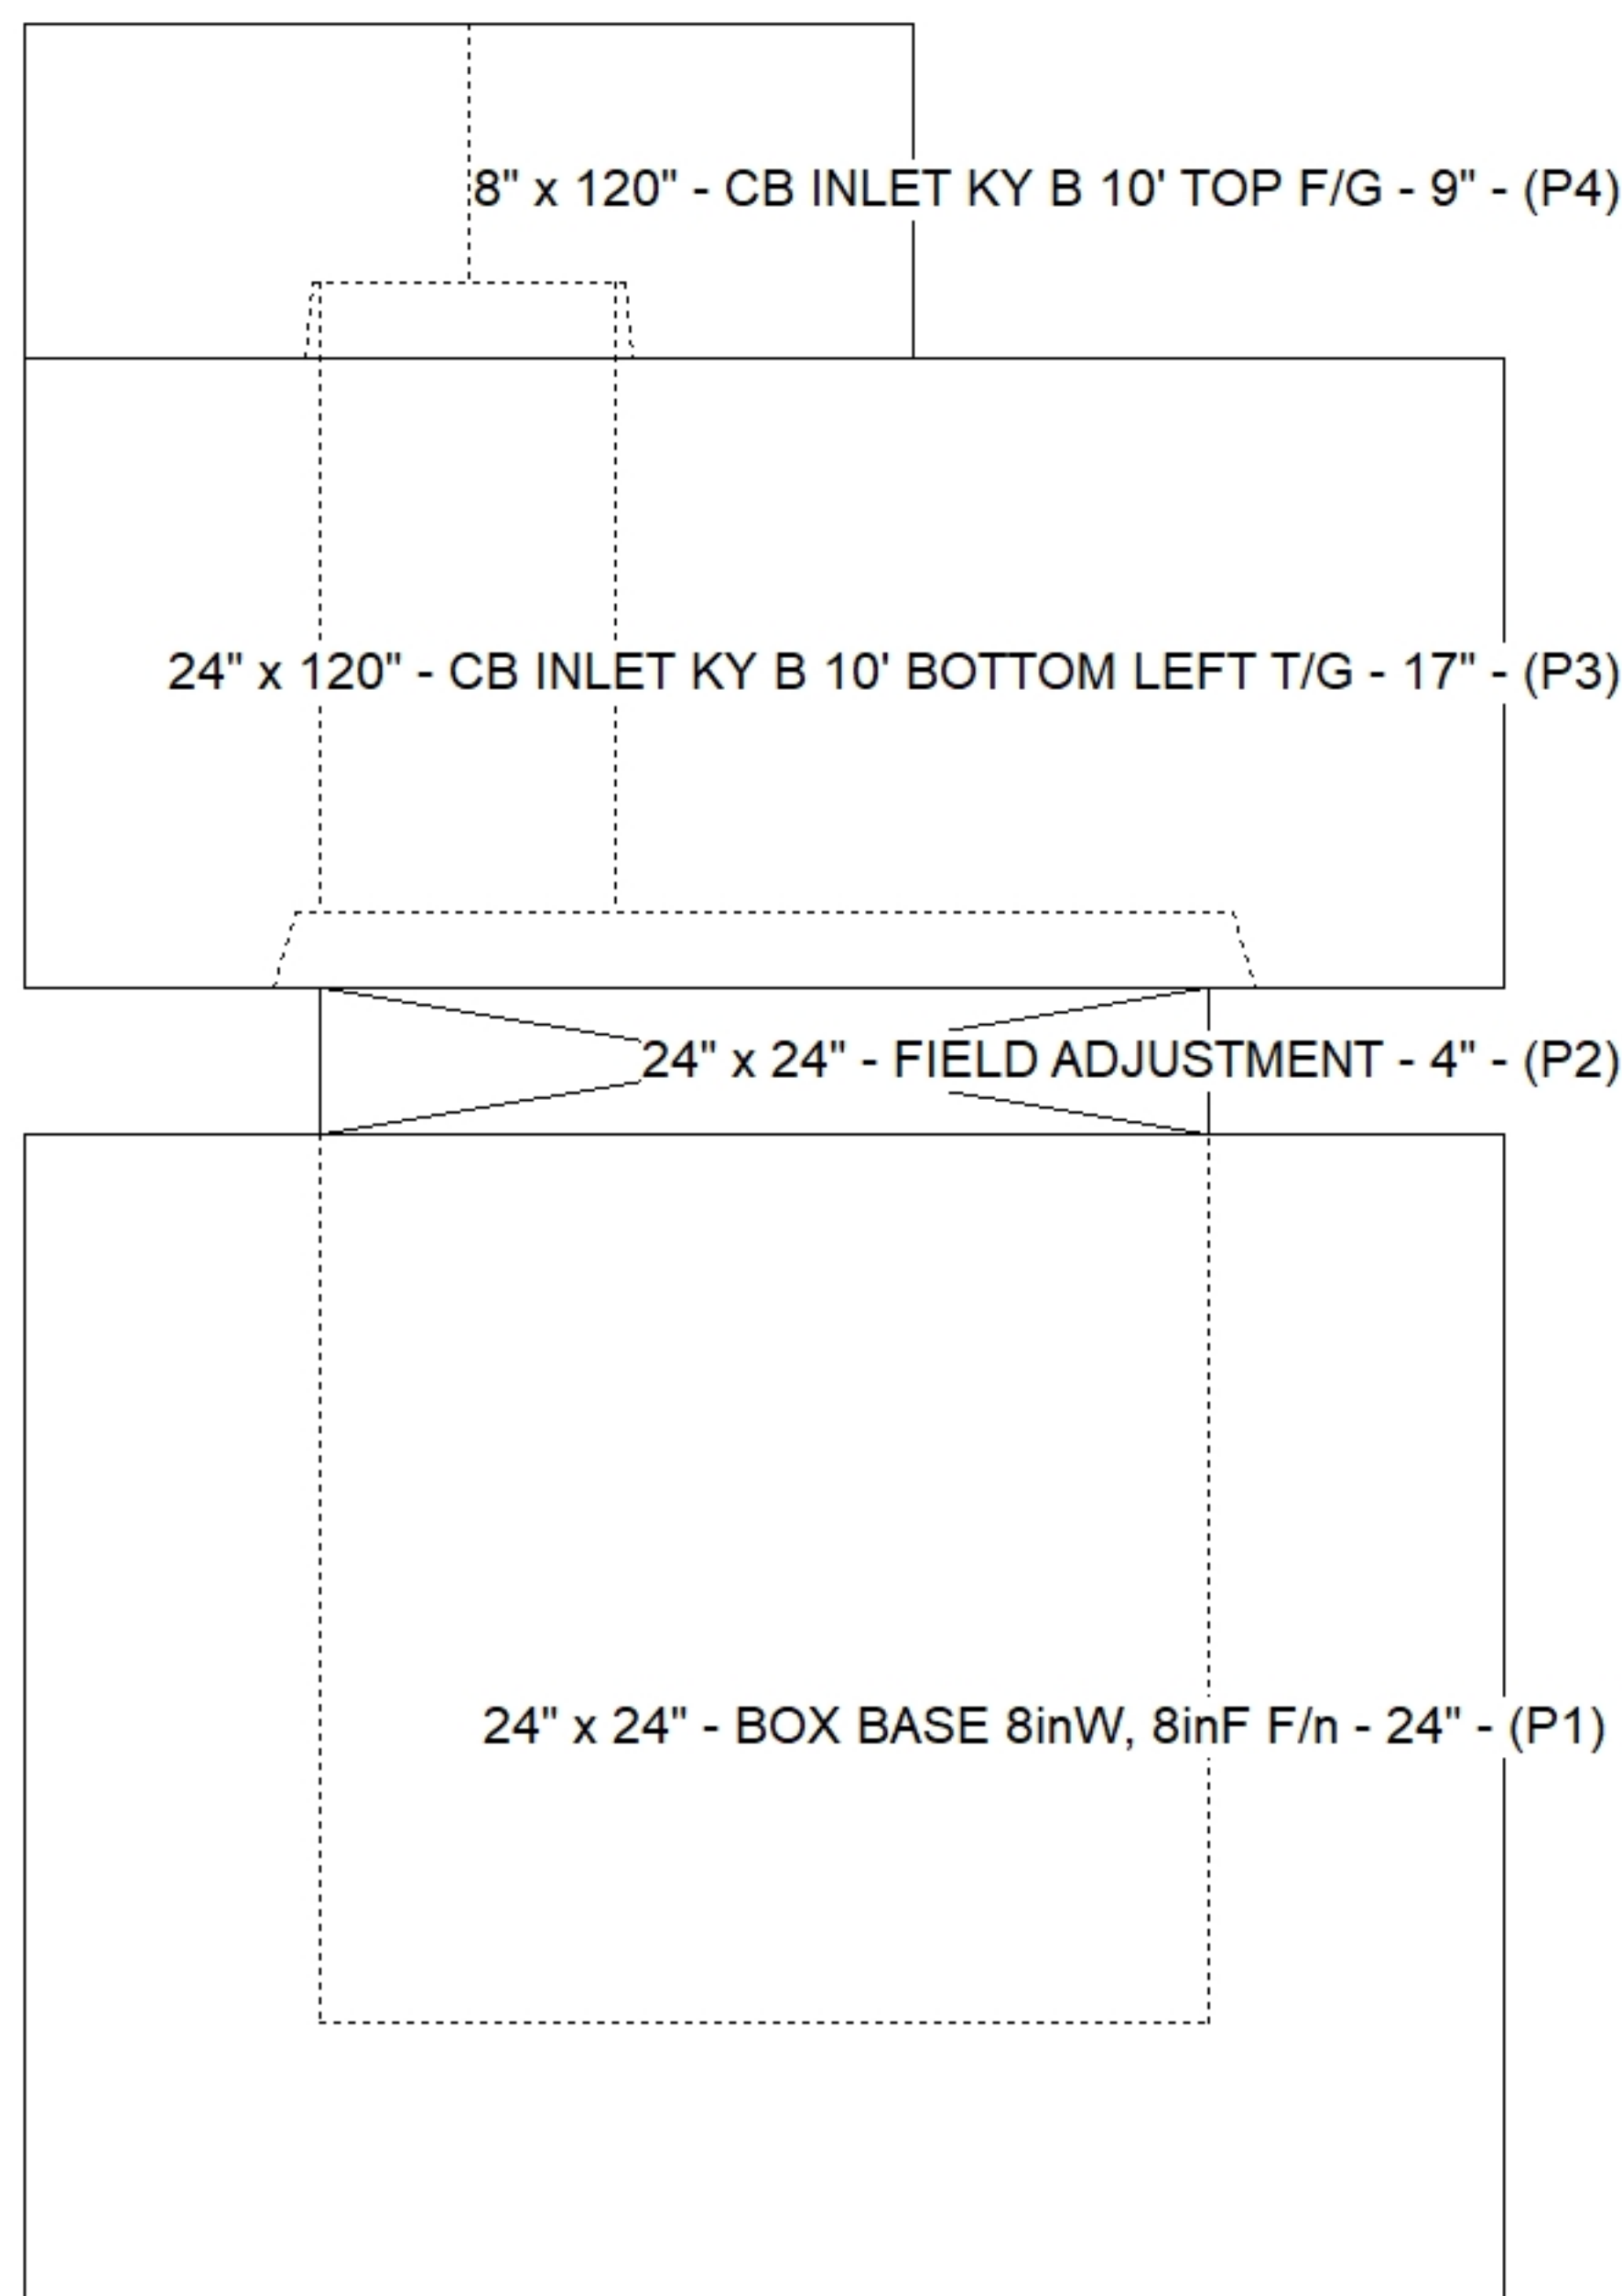

Cast (Int. Dim.) - Interior Dimensions

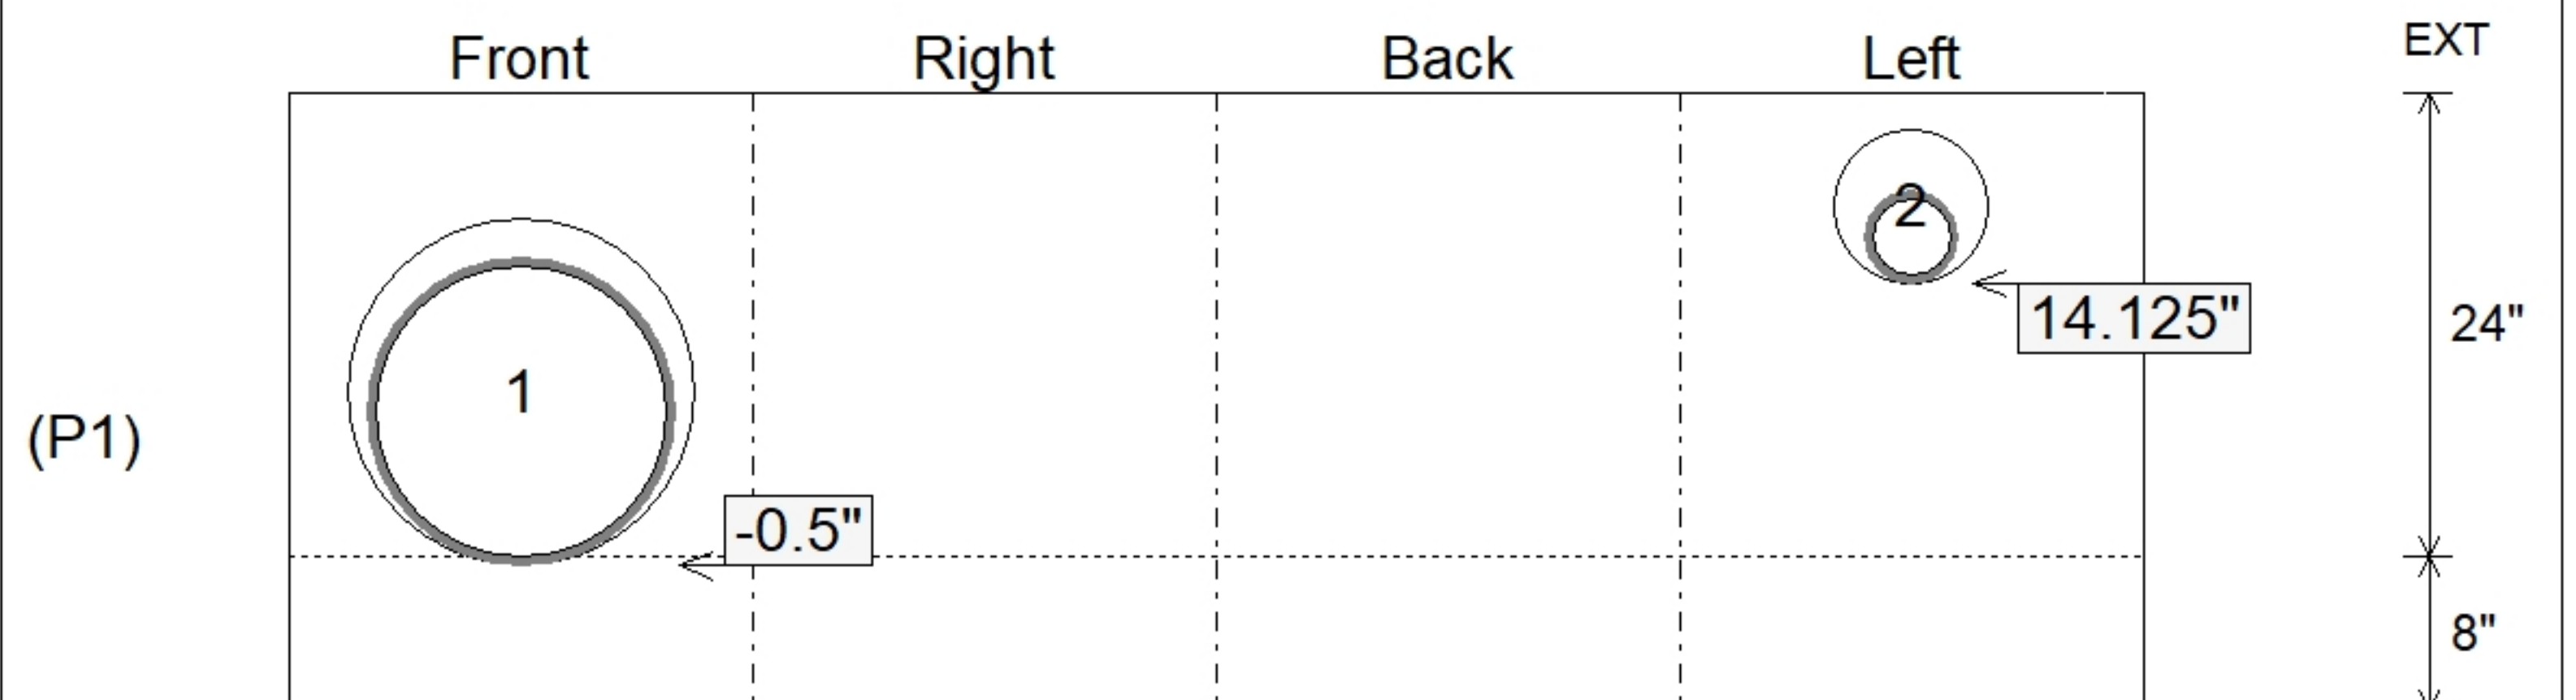

Submittal Drawing
 1/8/2026 10:13:07 AM

SUBMITTAL
 APPROVED BY: