

**Job Name: 23-1914 - KYTC Daviess County ID 231032**  
**Job Location: Owensboro, KY 42701**  
**Contractor: Mick-Murf Construction Inc.**

PC: C. Goff  
 TECH: J. Horsley  
 Plant: 100



Structure ID: **099A (DBI-11)**  
 Spec: KYTC  
 Type: DBI TYPE 11 private  
 Size: 24" x 30"

Rim: 421.55'  
 Invert: 419.05'  
 Rim to Invert: 2.5'

Sump: 0"  
 Floor (Top): 419.05'  
 Floor Height: 8"


Floor (Bot): 418.383'  
 Overall Height: 3.146'  
 Slack: 0.25"

Structure Notes:


- \*\* KYTC STATE PROJECT \*\*
1. KYTC DBI TYPE 11 / ASTM C-913 SPEC'S.
  2. CONCRETE = 4,000 PSI AT 28 DAYS.
  3. NO STEPS & NO INVERT CHANNEL.
  4. HOE KY-460-11 (DBI-11 F/G) BY OTHERS.
- REINFORCING PER ASTM A615 (GRADE 60).  
 - WALLS (As .31) #5 BARS AT 12" C.C.E.W..  
 - FLOOR (As .31) #5 BARS AT 12" C.C.E.W.

STRUCTURE SUMMARY:


P2) 24" x 30" - CASTING HEIGHT - 3.75"	0 lb
P1) 24" x 30" - BOX BASE 8inW, 8inF, Variable Ht F/n - 26"	3508 lb
1) 24" x 30" - Con Seal CS-102 1.00"	0 lb
1) Hole - 18	0 lb
	-----
Structure Total:	3508 lb

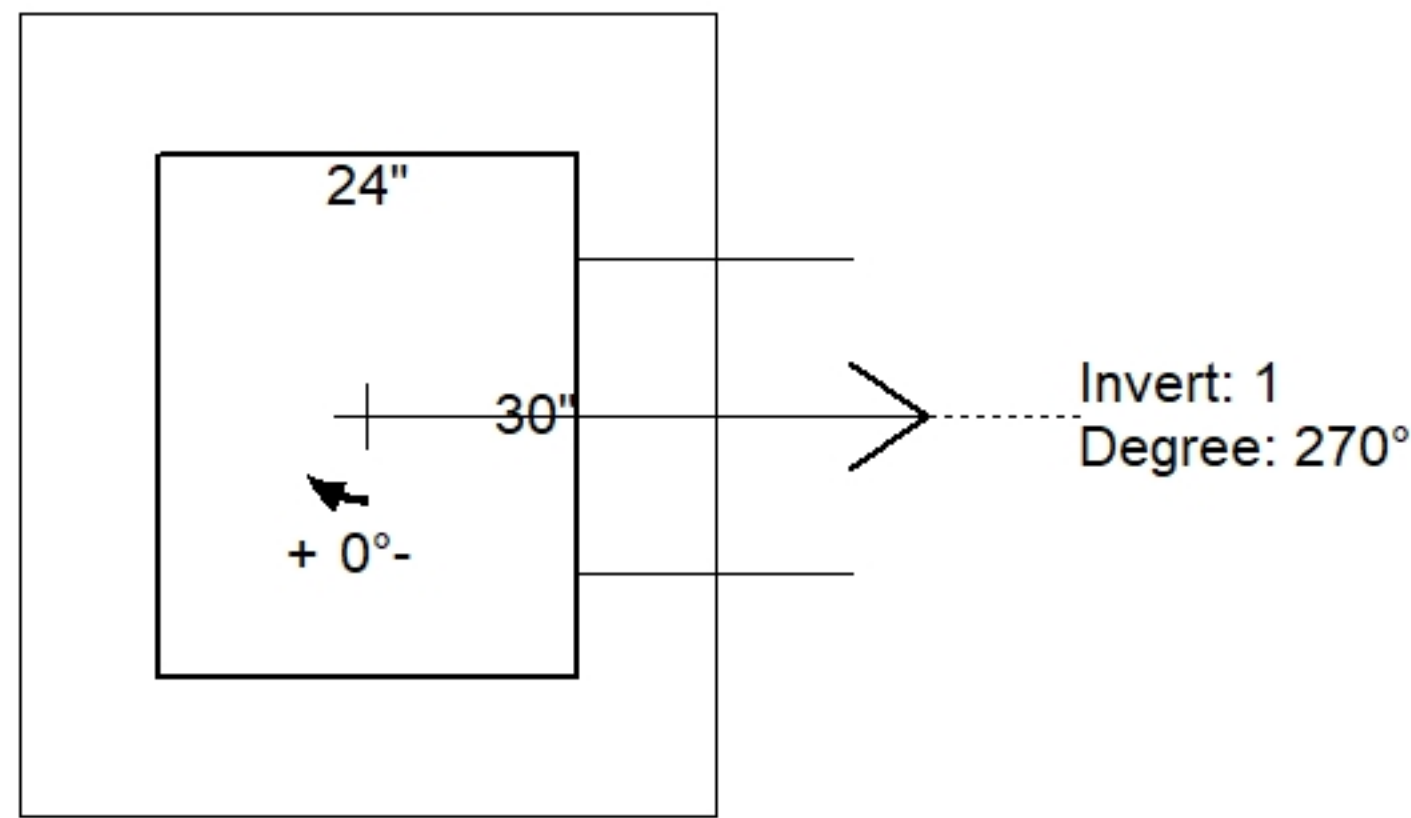

Position	Elev	Angle	Pipe	Pipe OD	Hole	Connector	Up (L)	Ref
Rim	421.55'							
Reducer								
Invert 1	419.05'	270°	15" CMP	16"	18"	Hole 18	-0.5"	P1
Invert 2								
Invert 3								
Invert 4								
Invert 5								
Invert 6								
Invert 7								
Invert 8								

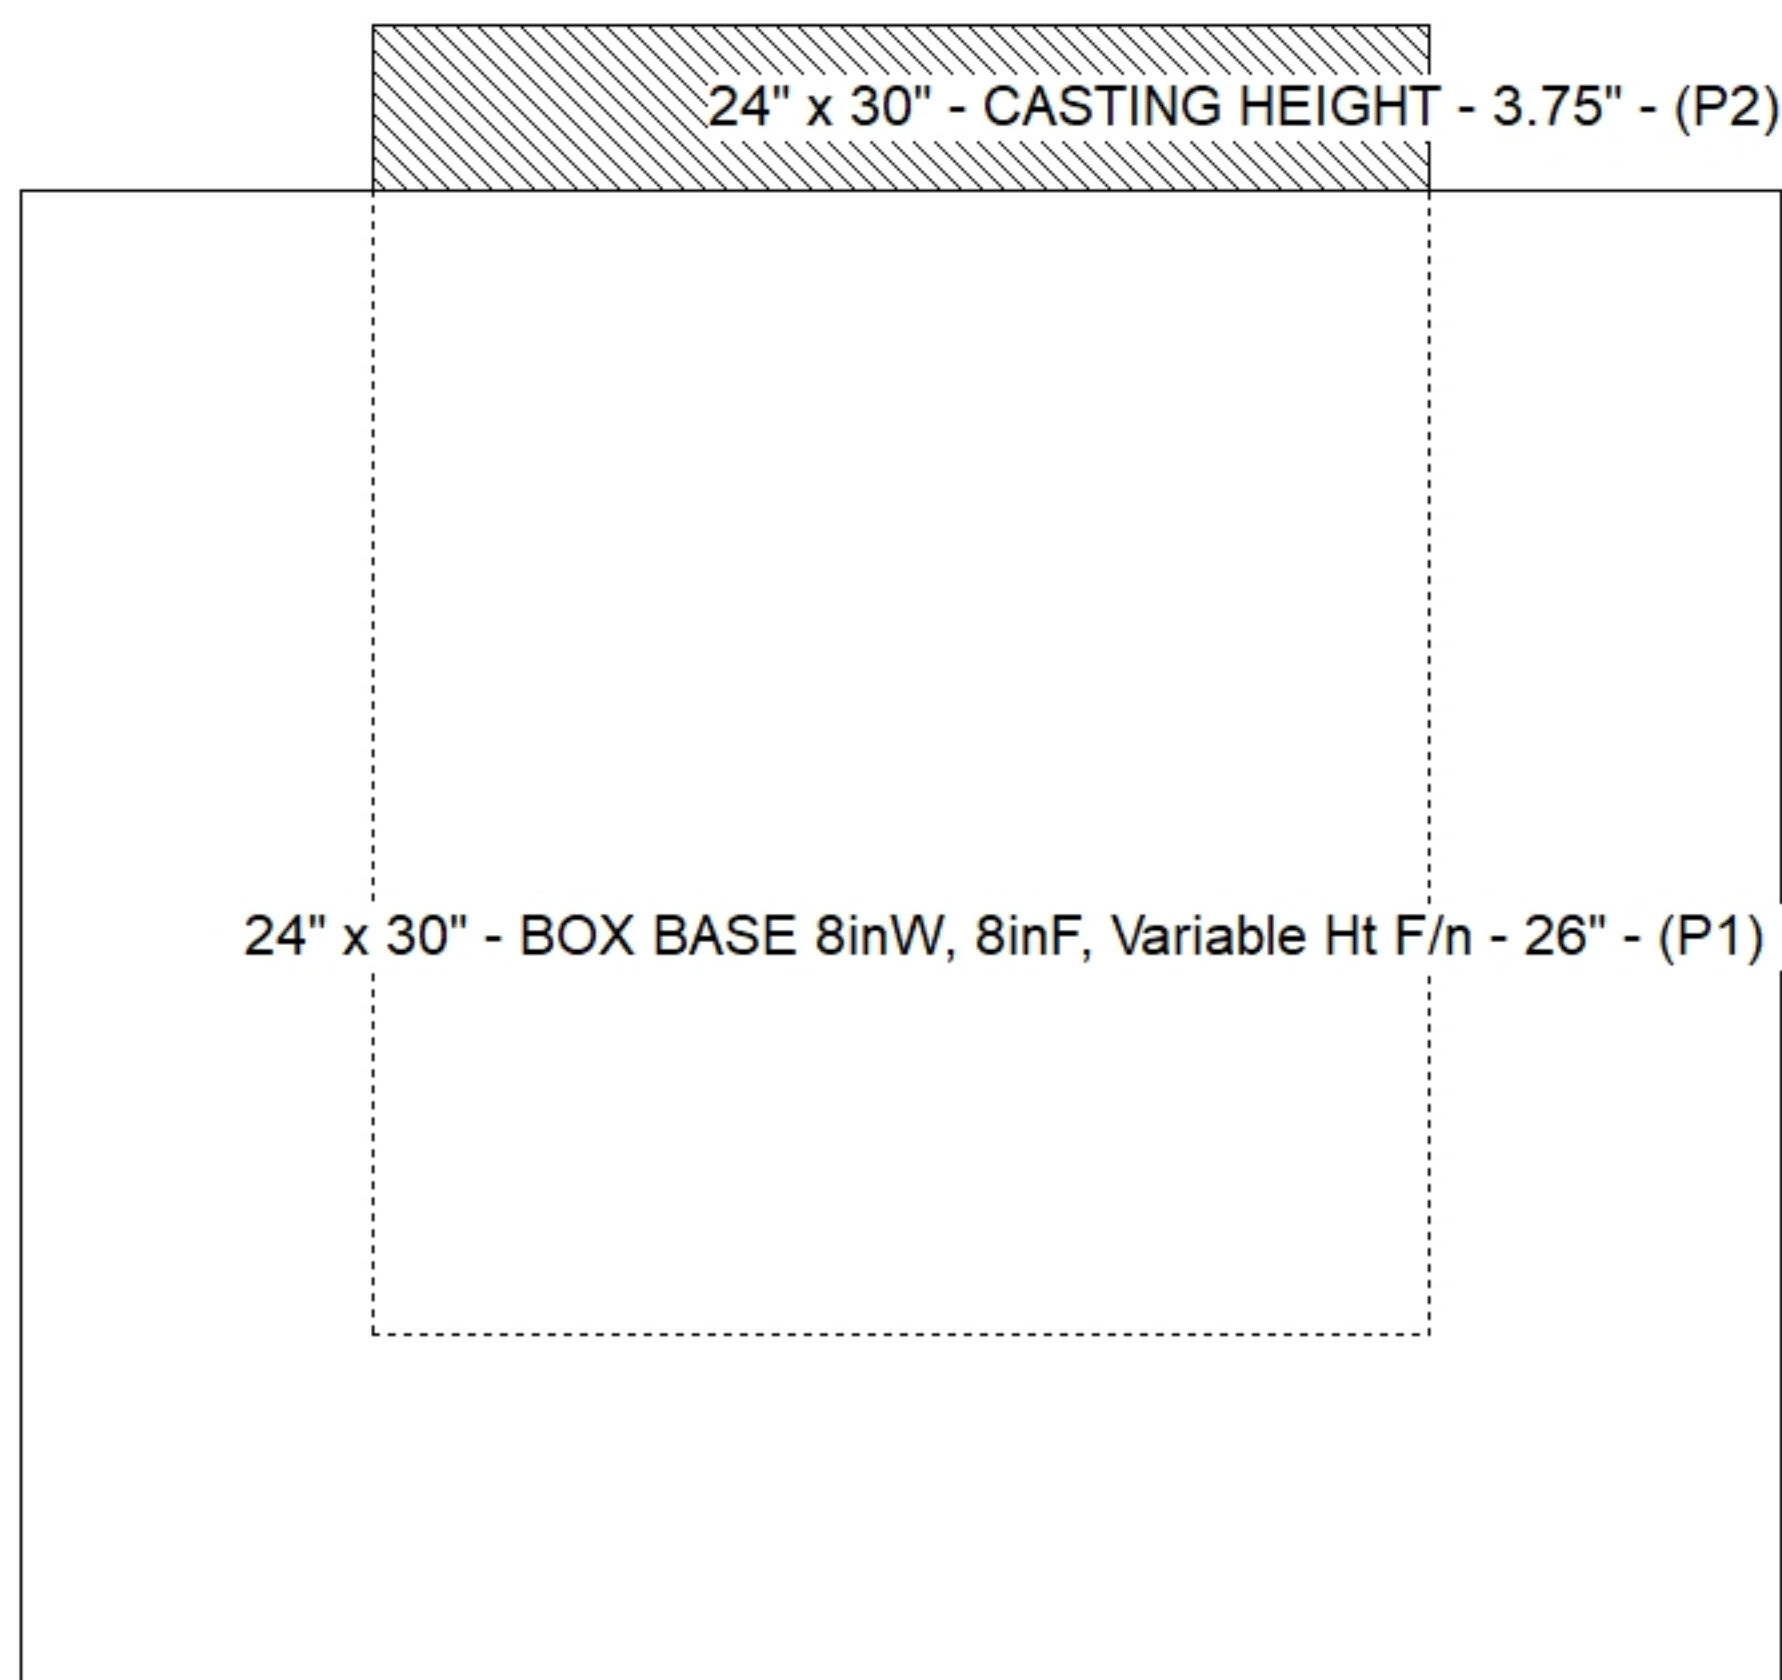

**Cast (Int. Dim.) - Interior Dimensions**

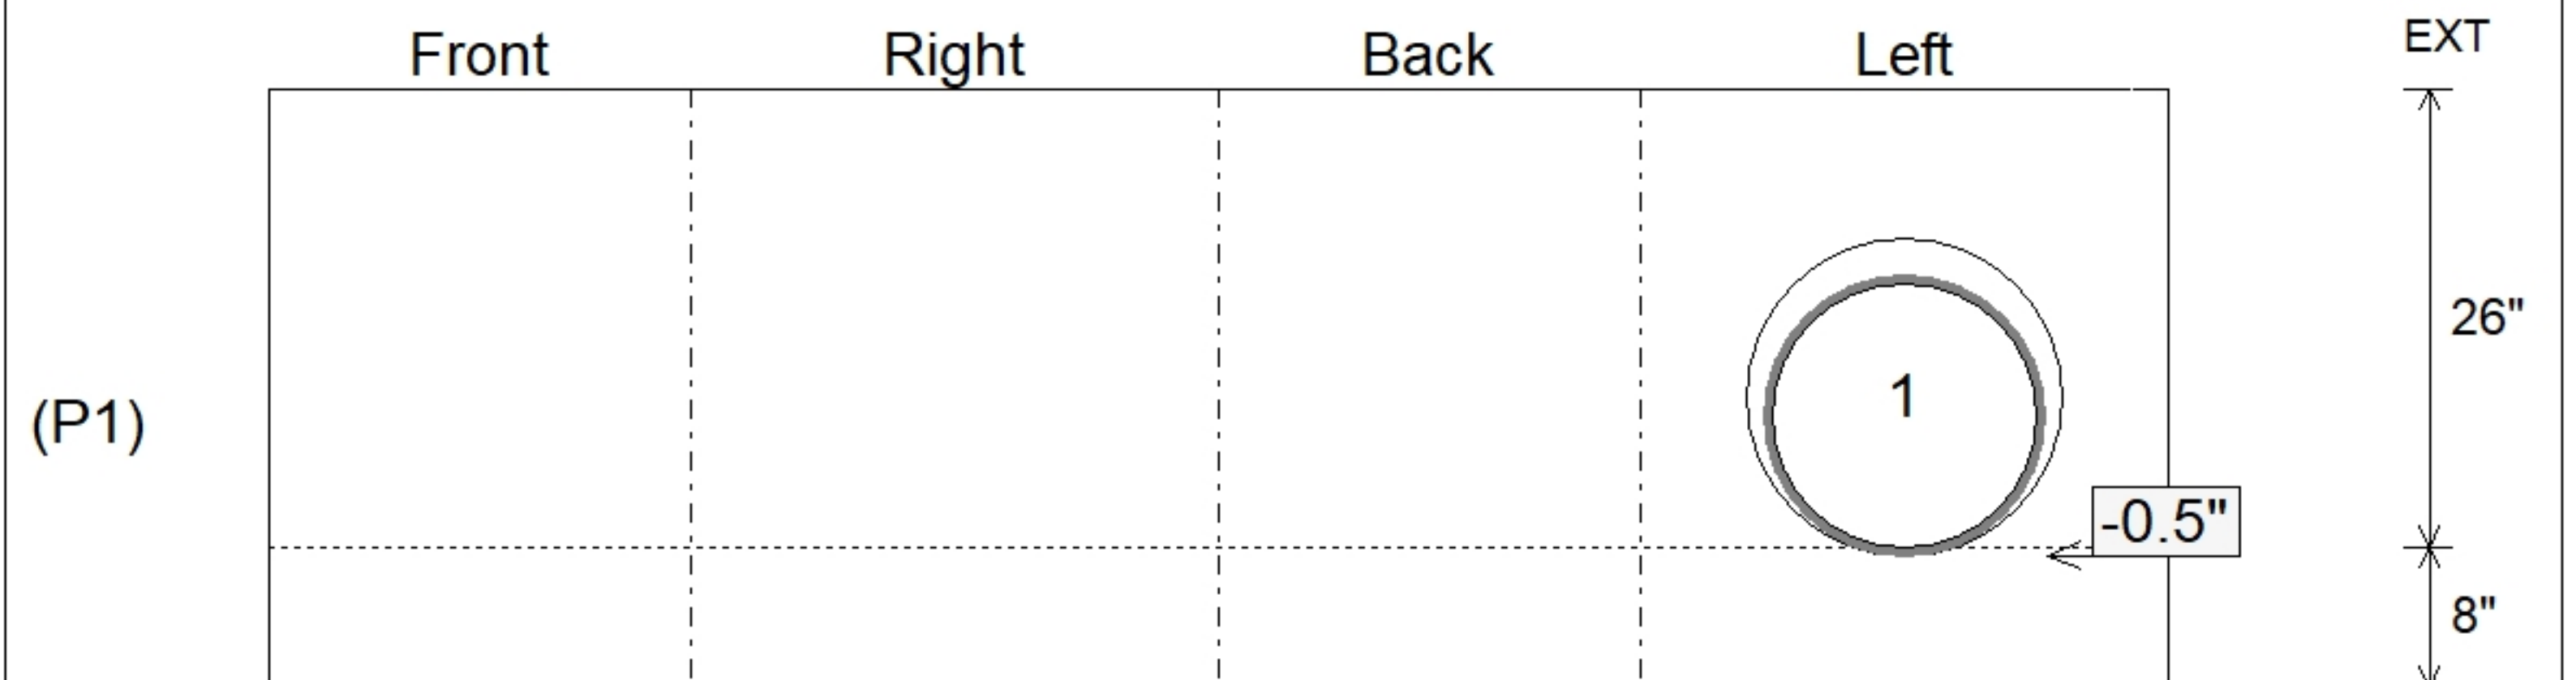

Submittal Drawing  
 1/13/2026 9:19:13 AM

SUBMITTAL  
 APPROVED BY: