

Contractor: Core & Main LP (BG)

TECH: J. Horsley

Plant: 100



Size: 48"

Rim to Invert: 3.58'

Floor Height: 6"


Slack: 2.96"

- FLOOR (As .31) #5 BARS AT 12" C.C.E.W.

2) MH Step ML-10-TDS-NCR - 10"



0 lb

Structure Total: 6532 lb

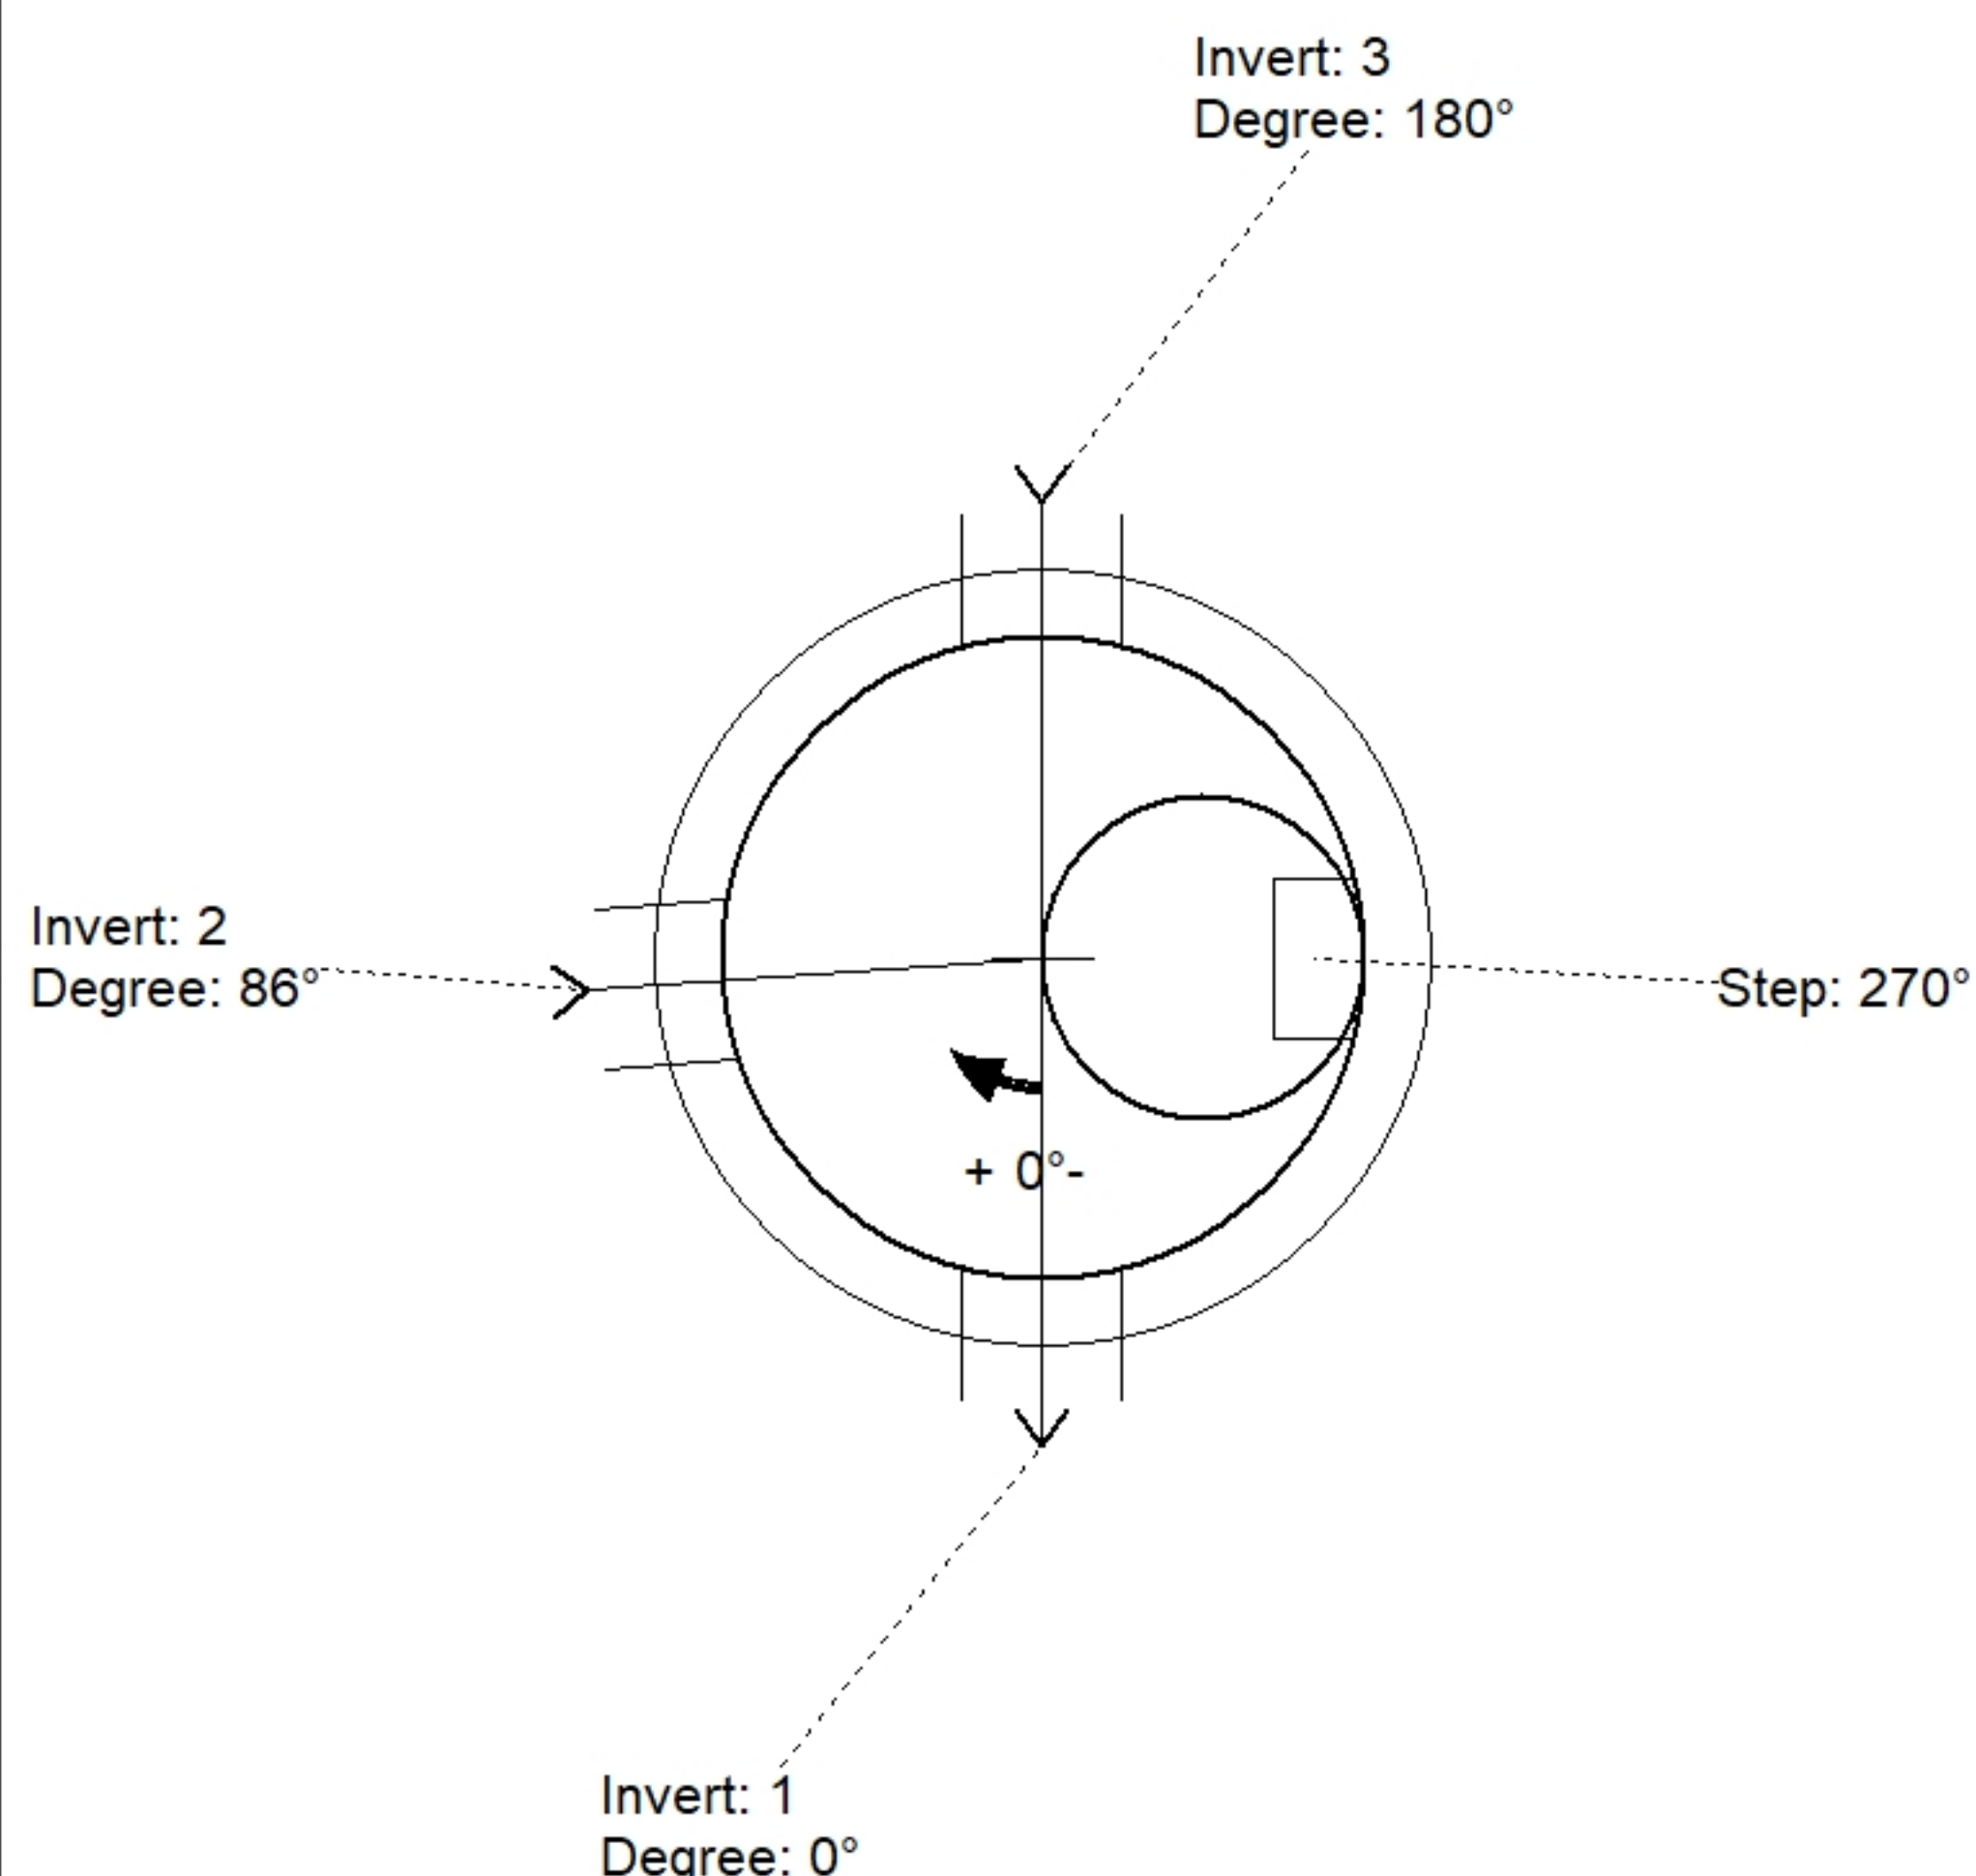

Position	Elev	Angle	Pipe	Pipe OD	Hole	Connector	Up (⌵)	Ref
Rim	802.14'							
Reducer								
Invert 1	798.56'	0°	8" PVC SDR26	8.5"	12"	PSX 12-08 NYLO	0"	P1
Invert 2	798.61'	86°	8" PVC SDR26	8.5"	12"	PSX 12-08 NYLO	0.6"	P1
Invert 3	798.61'	180°	8" PVC SDR26	8.5"	12"	PSX 12-08 NYLO	0.6"	P1
Invert 4								
Invert 5								
Invert 6								
Invert 7								
Invert 8								

Default - Interior Dimensions

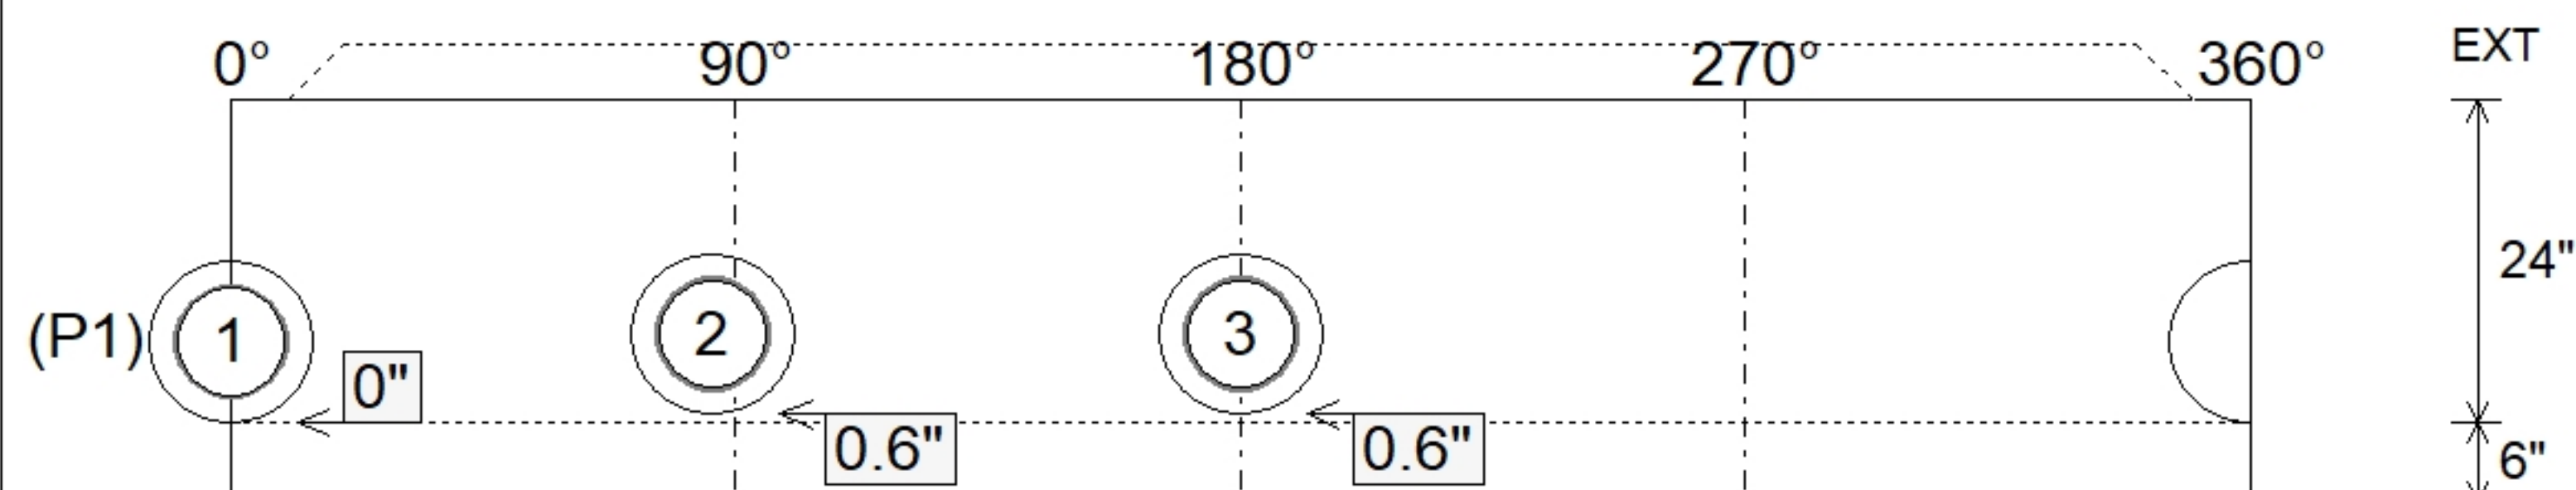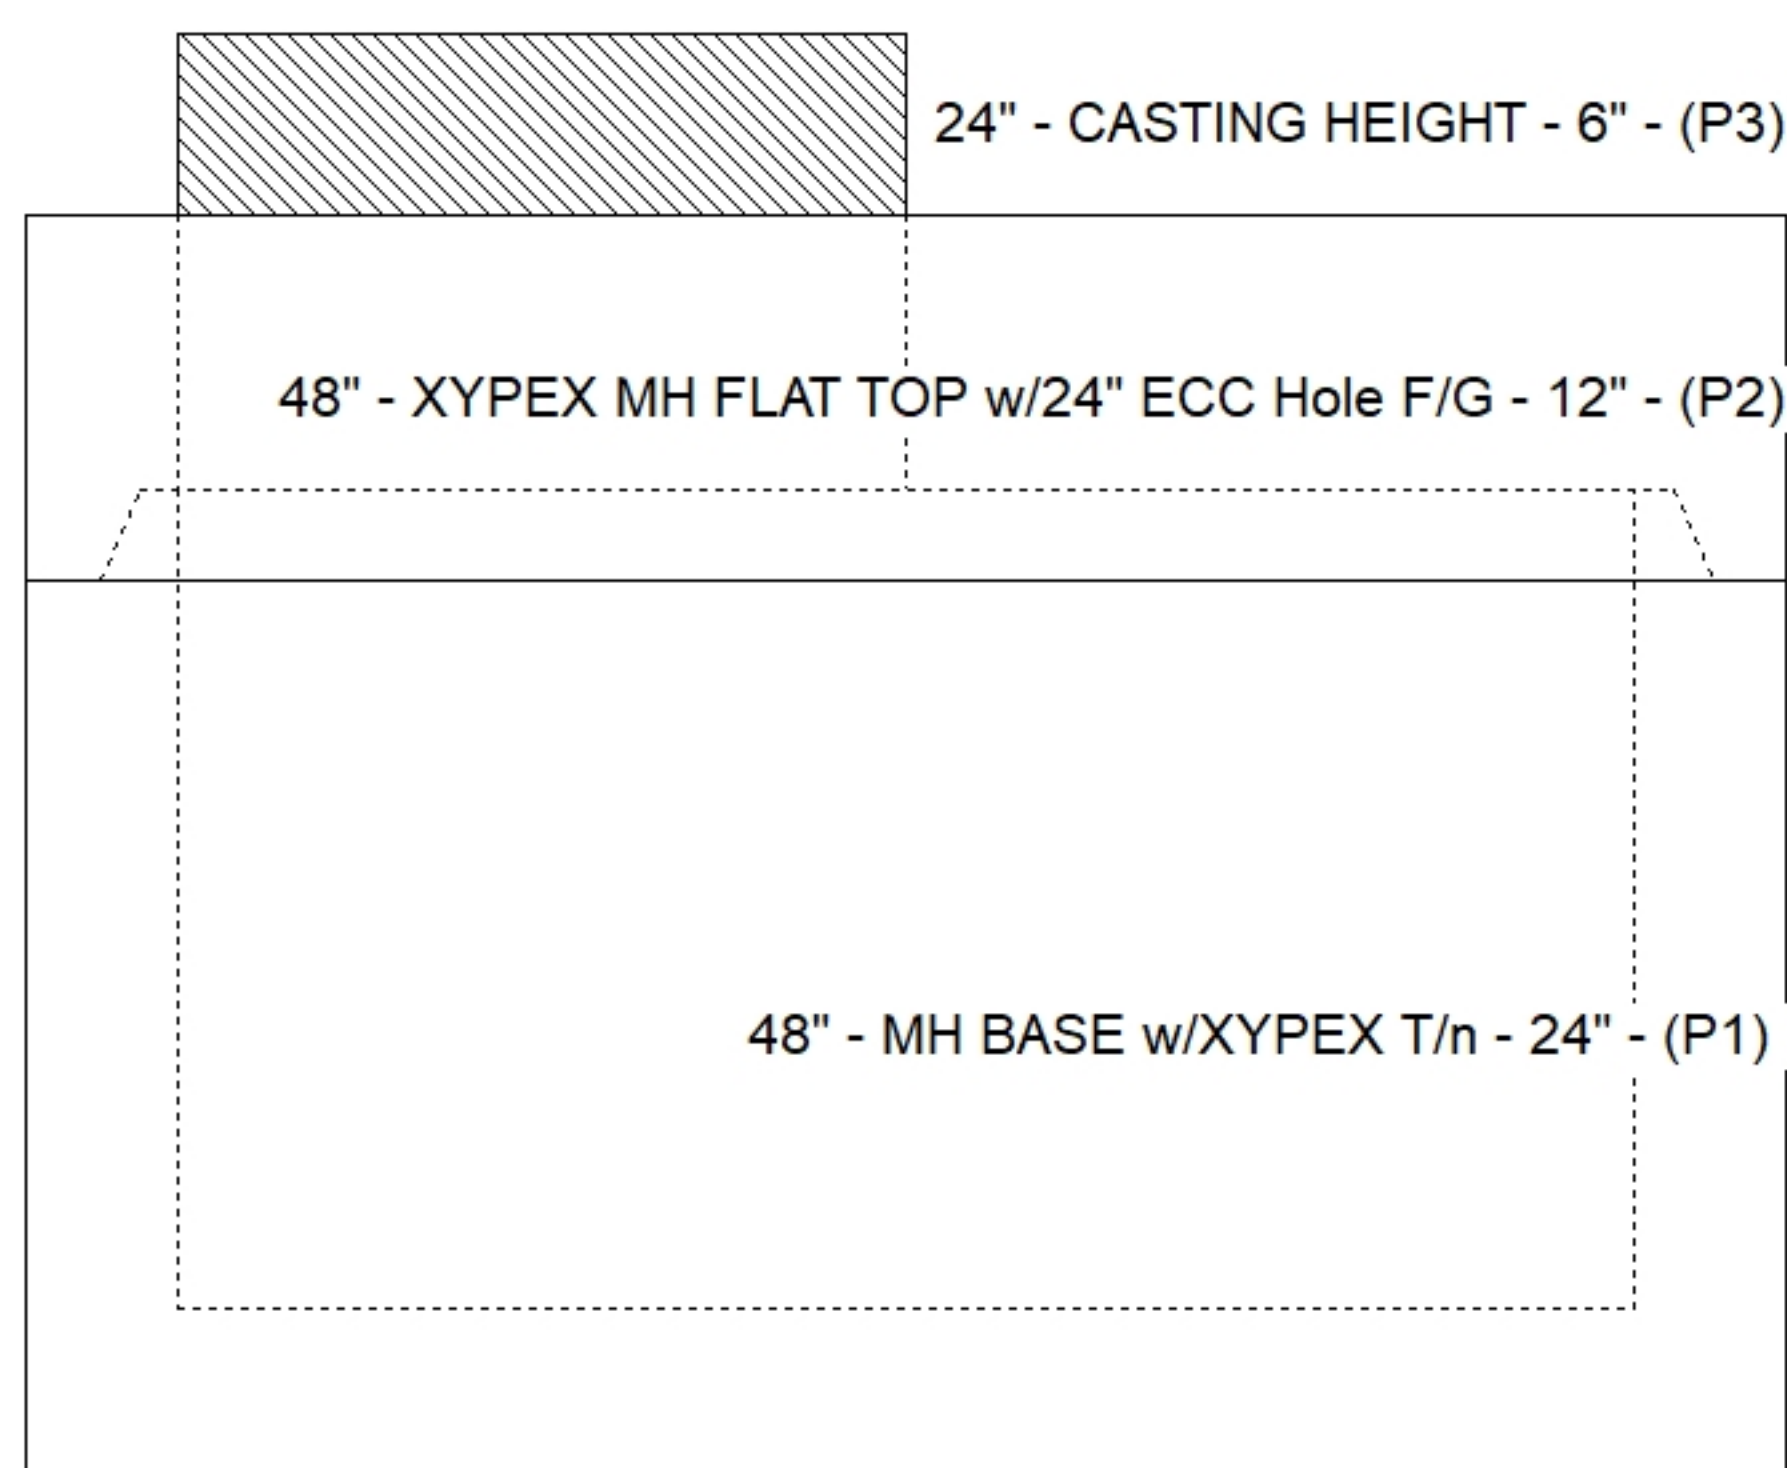

SUBMITTAL
APPROVED BY: