




Floor (Bot): 798.2'
Overall Height: 3.167'
Slack: 1.6"

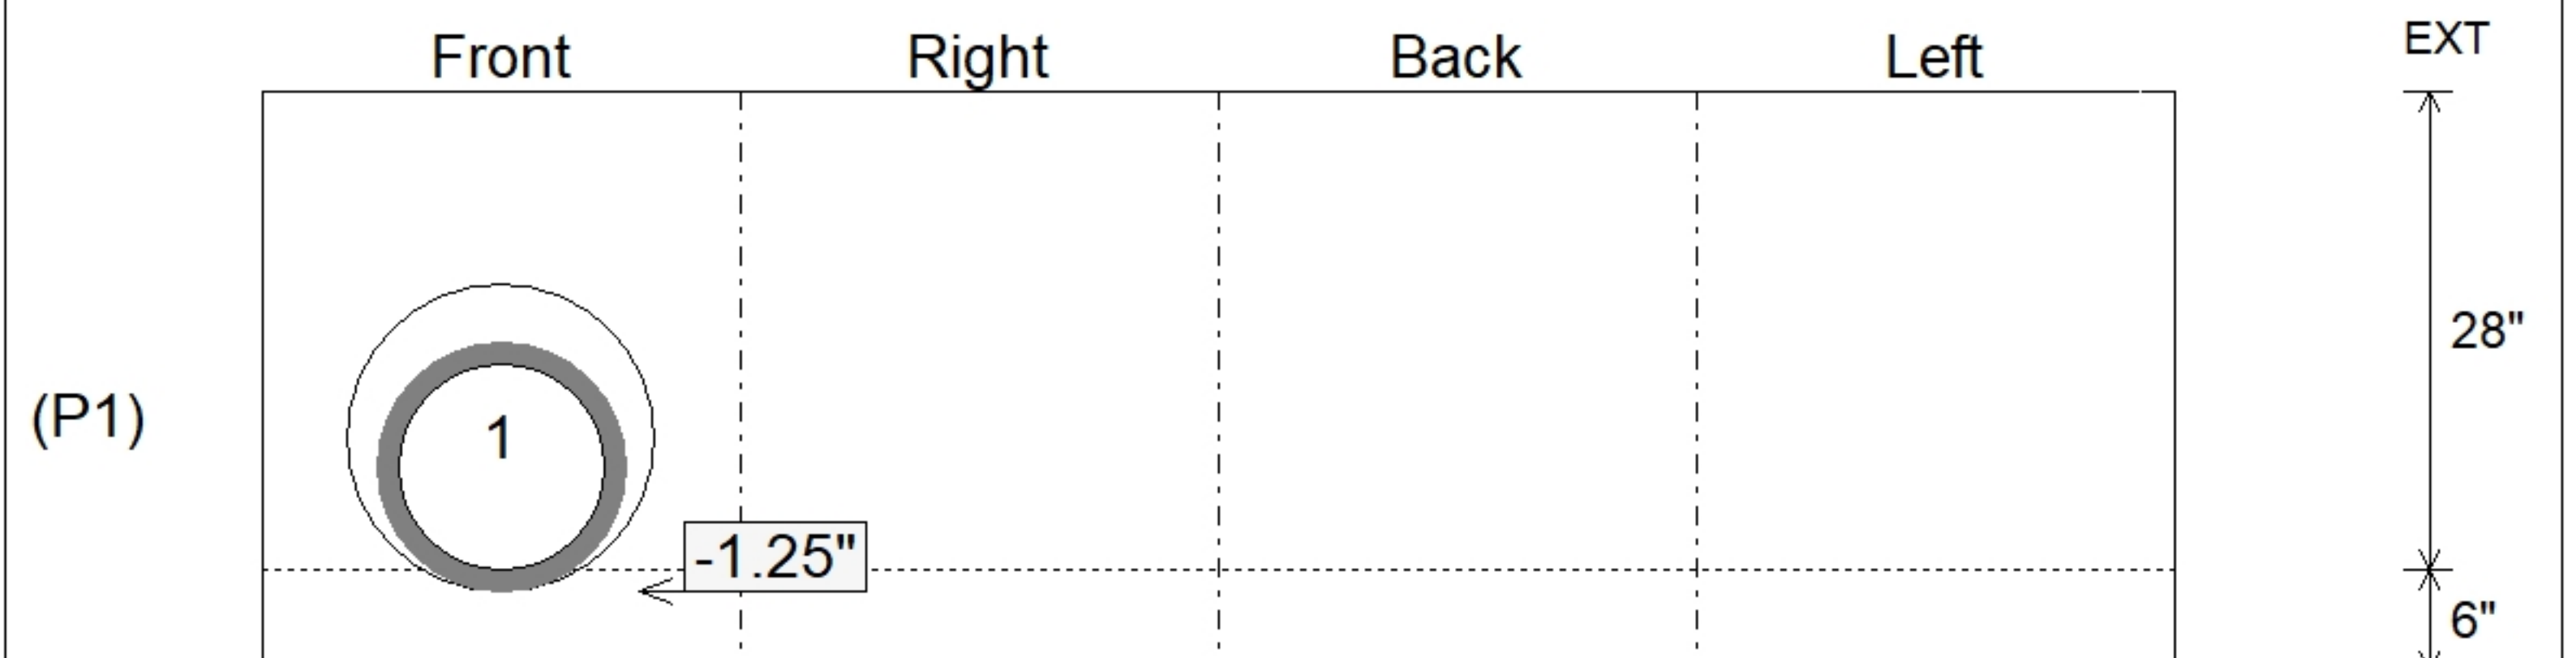

SUBMITTAL
APPROVED BY: