

Contractor: Core & Main LP (BG)

TECH: J. Horsley

Plant: 100




Slack: 3.3"

- FLOOR (As .31) #5 BARS AT 12" C.C.E.W.


1) Min Step ME to PCB NRK = 10

Structure Total: 5870 lb

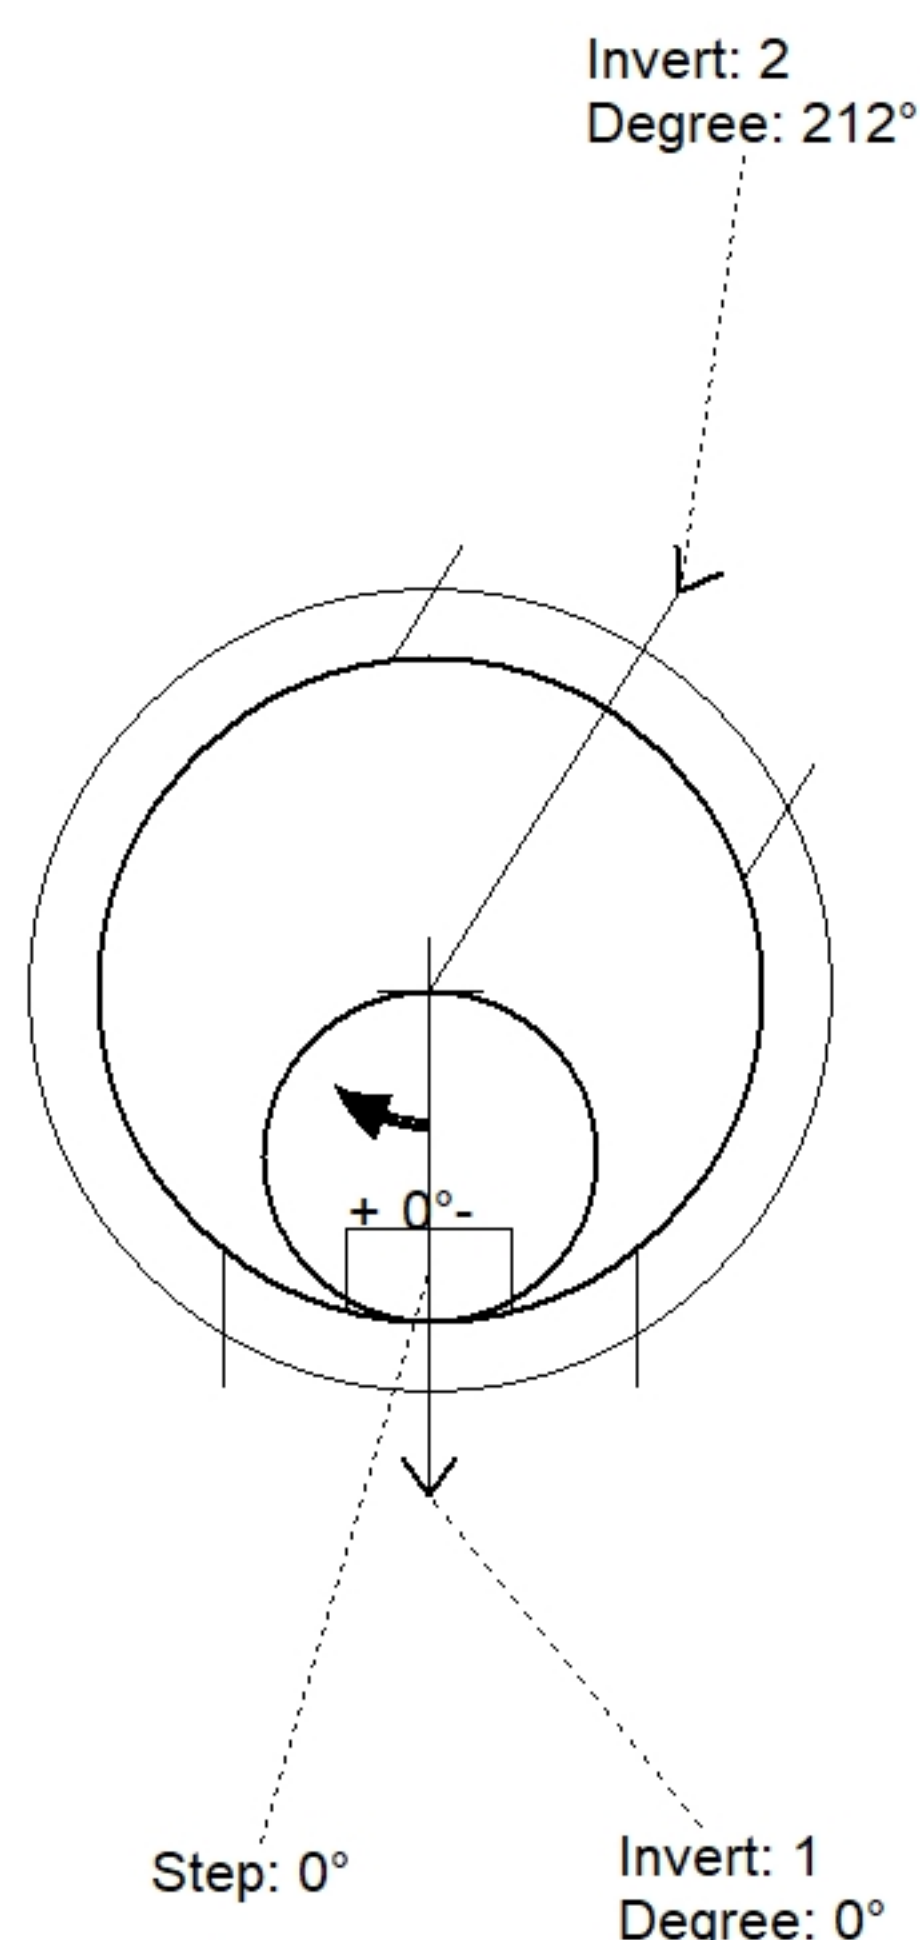

Position	Elev	Angle	Pipe	Pipe OD	Hole	Connector	Up ()	Ref
Rim	803.44'							
Reducer								
Invert 1	797.24'	0°	24" HDPE	27.8"	30"	Hole 30	0"	P1
Invert 2	797.24'	212°	24" HDPE	27.8"	30"	Hole 30	0"	P1
Invert 3								
Invert 4								
Invert 5								
Invert 6								
Invert 7								
Invert 8								

Default - Interior Dimensions

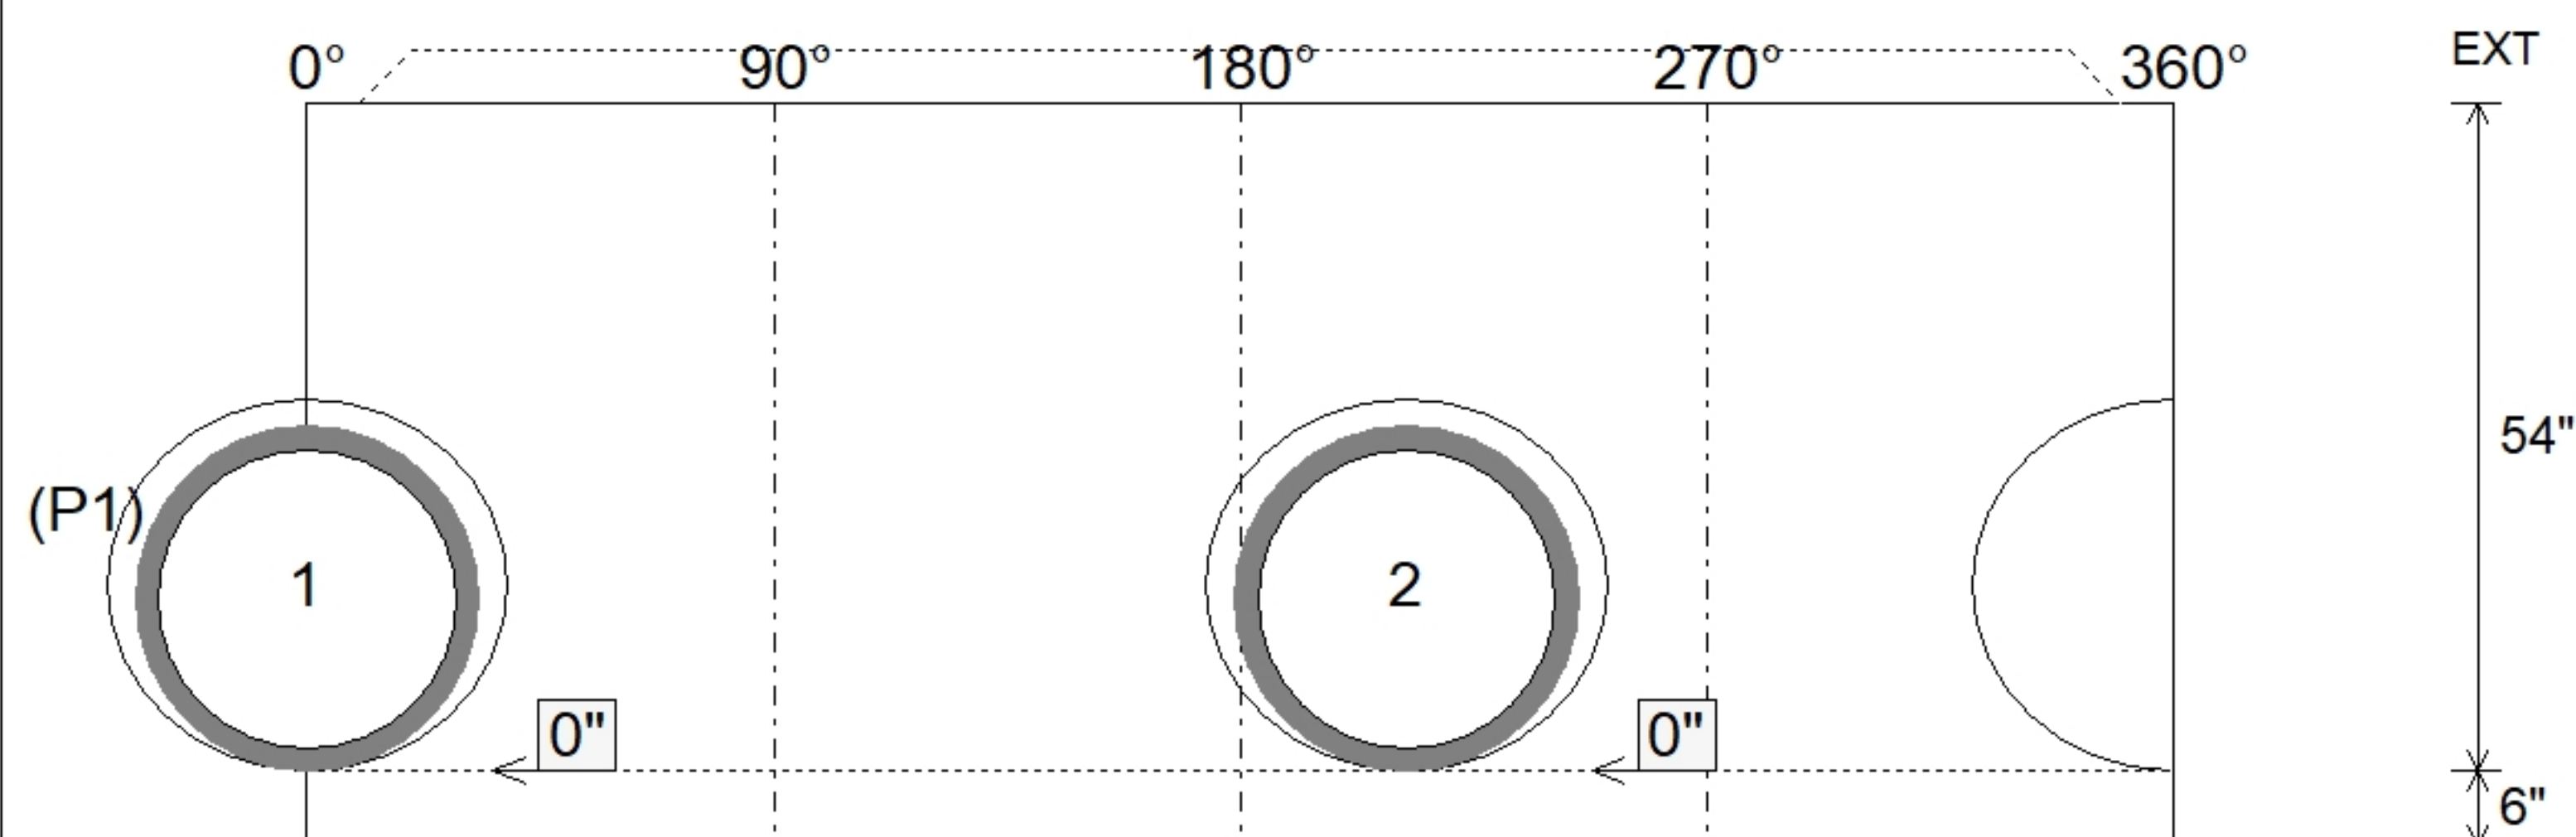

Submittal Drawing
7/2/2026 8:20:30 AM

SUBMITTAL
APPROVED BY: