

Contractor: Core & Main LP (BG)

TECH: J. Horsley

Plant: 100



Size: 48"

Rim to Invert: 5.14'

Floor Height: 6"



Slack: 0.68"

- FLOOR (As .31) #5 BARS AT 12" C.C.E.W.


2) MH Step ML-10-TDS-NCR - 10"

0 lb

Structure Total: 6551 lb

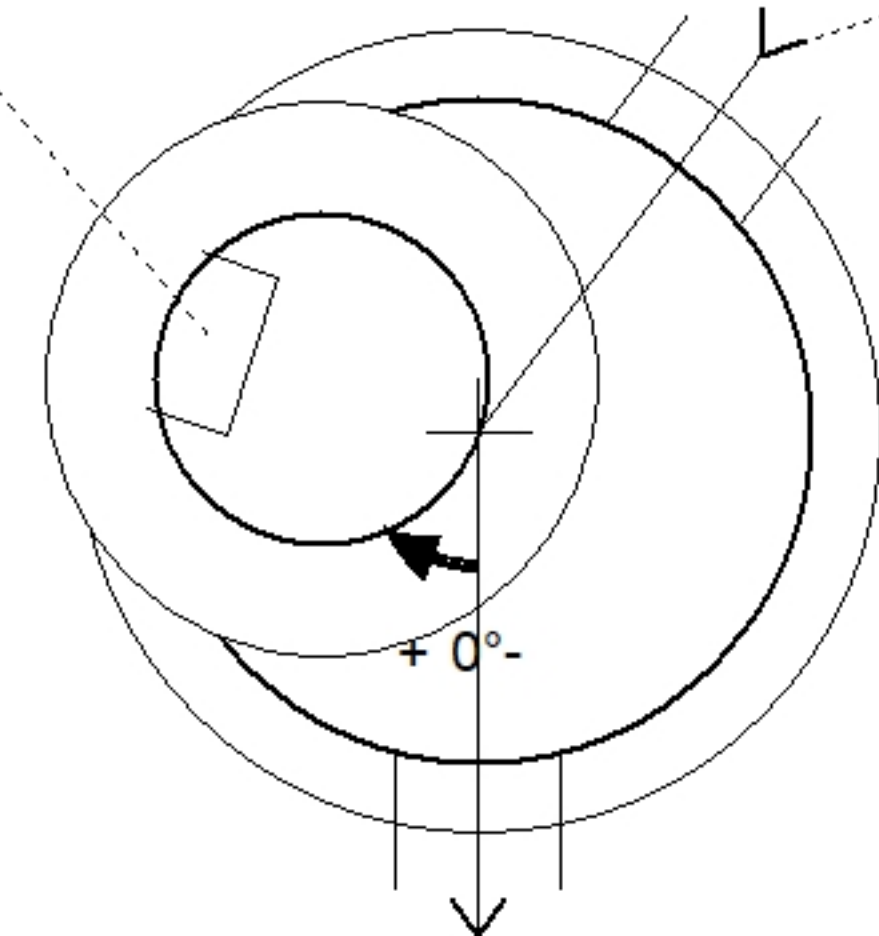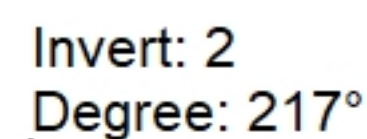


Invert: 1
Degree: 0°

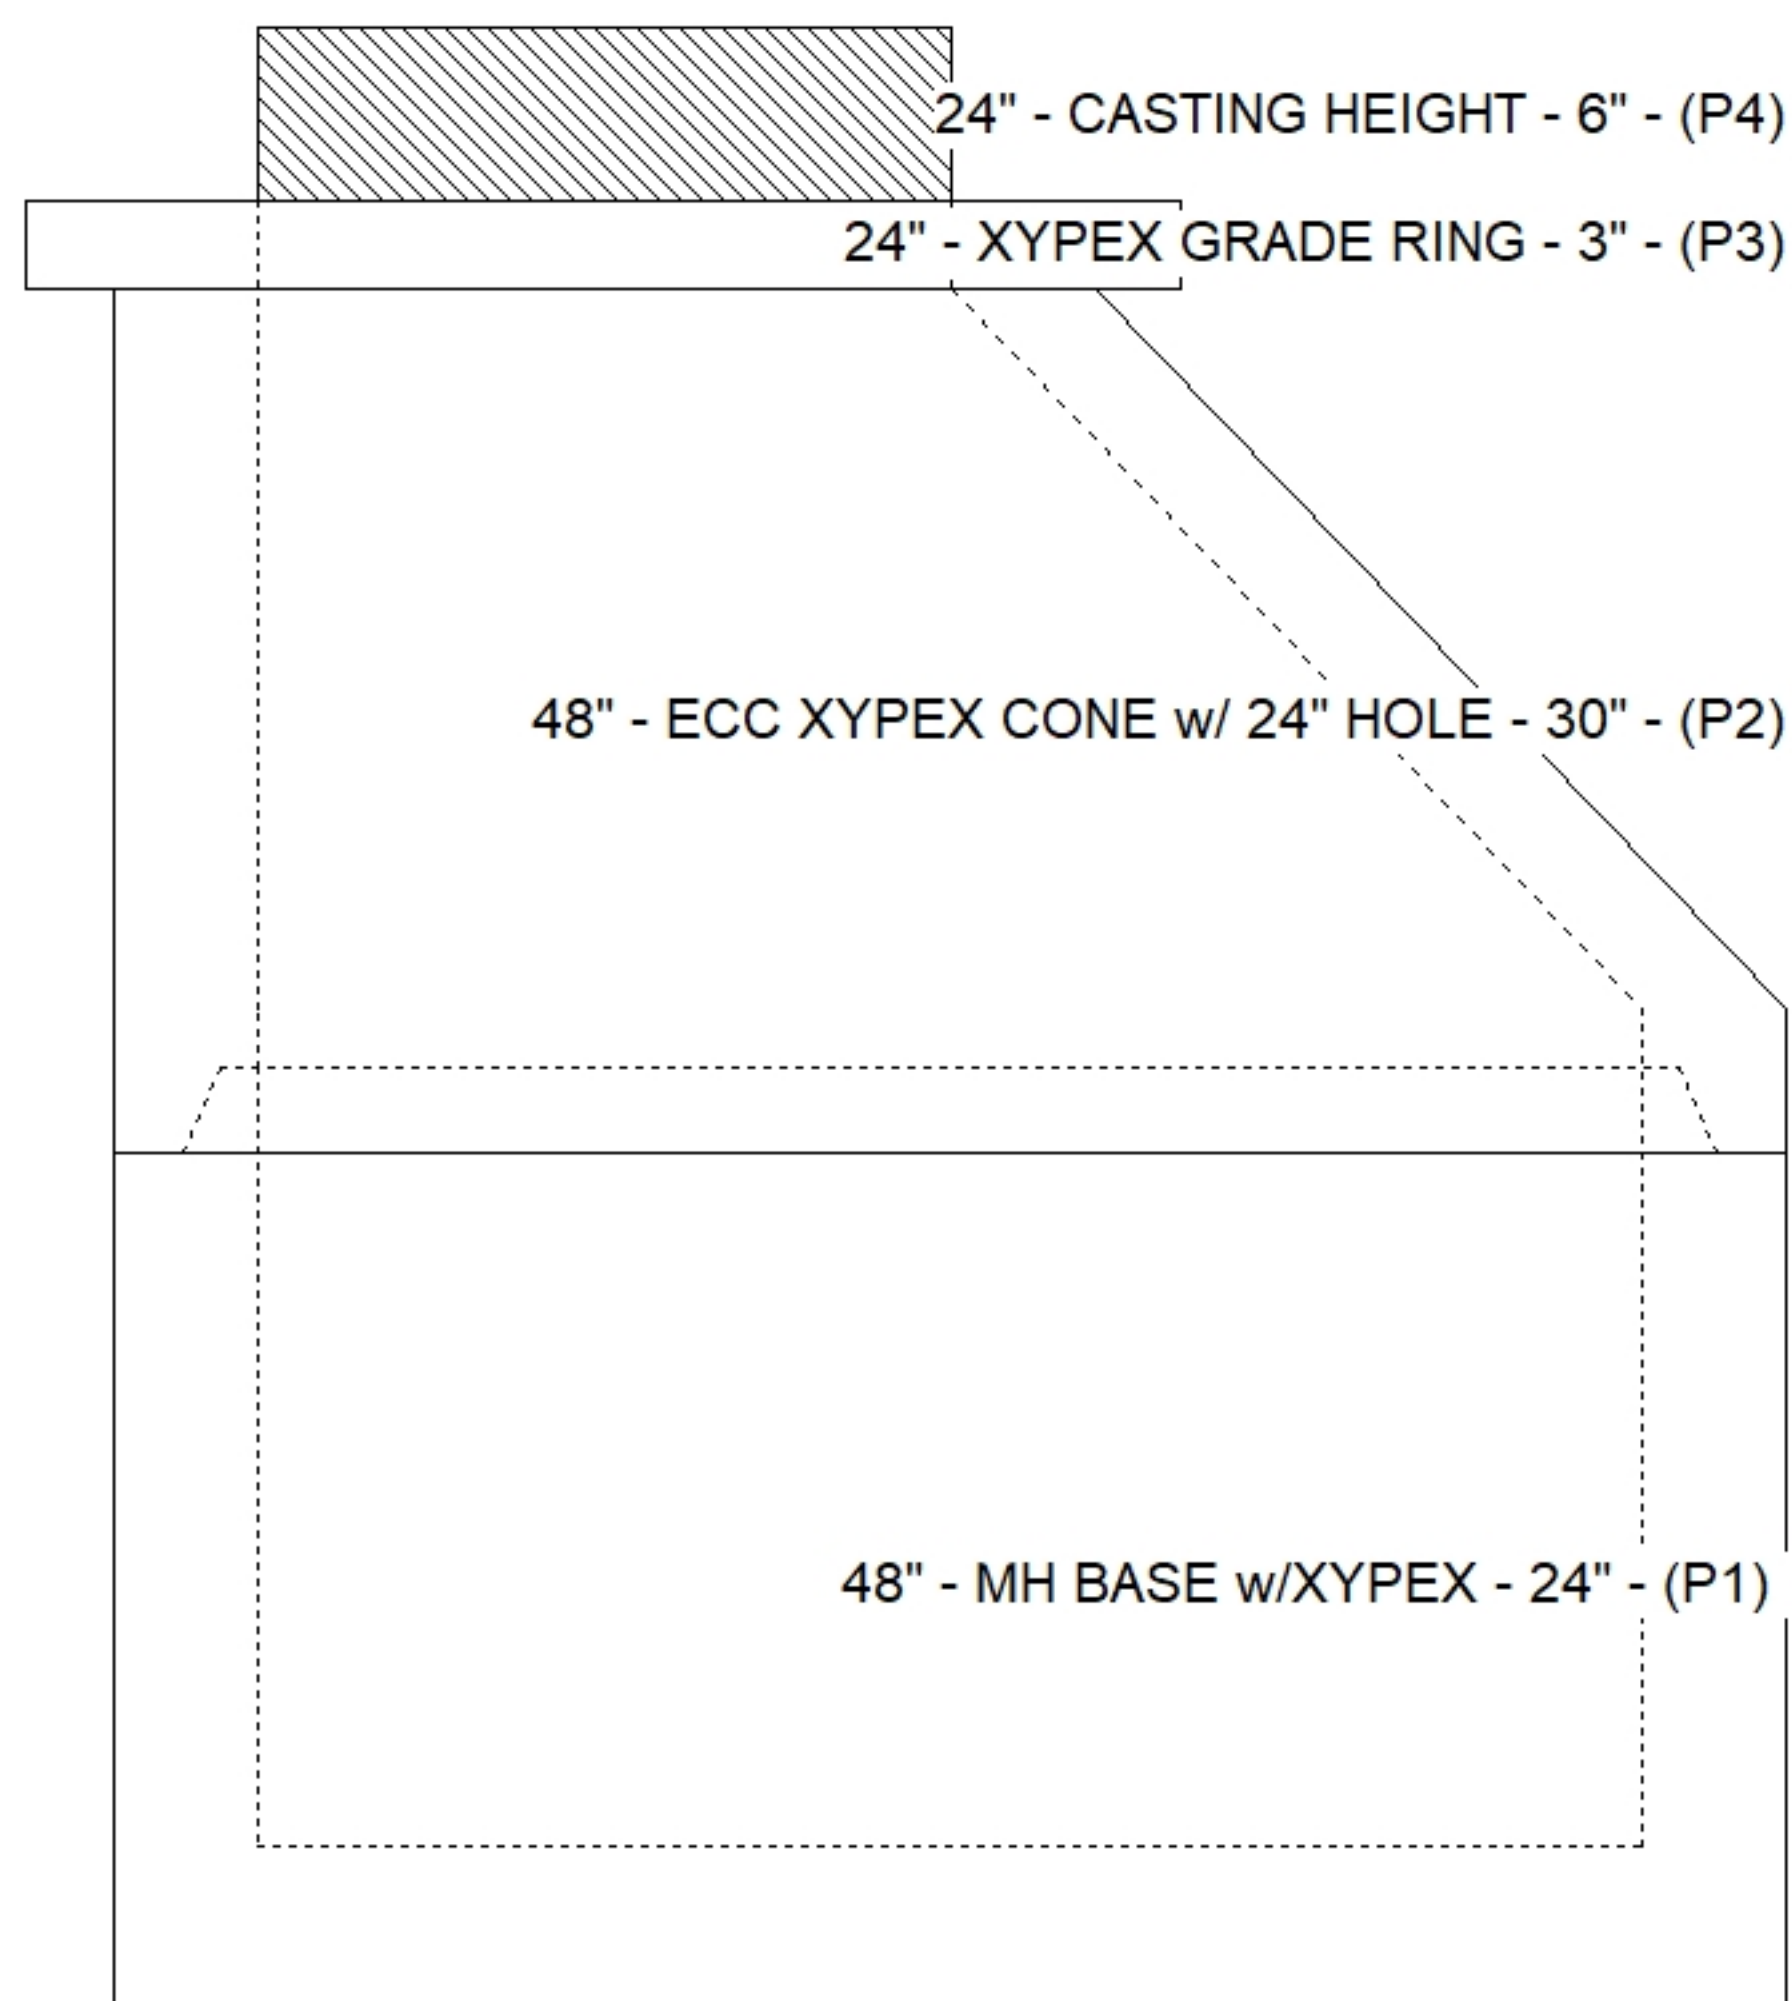

Position	Elev	Angle	Pipe	Pipe OD	Hole	Connector	Up (')_	Ref
Rim	805.87'							
Reducer								
Invert 1	800.73'	0°	8" PVC SDR26	8.5"	12"	PSX 12-08 NYLO	0"	P1
Invert 2	800.93'	217°	8" PVC SDR26	8.5"	12"	PSX 12-08 NYLO	2.4"	P1
Invert 3								
Invert 4								
Invert 5								
Invert 6								
Invert 7								
Invert 8								

Default - Interior Dimensions

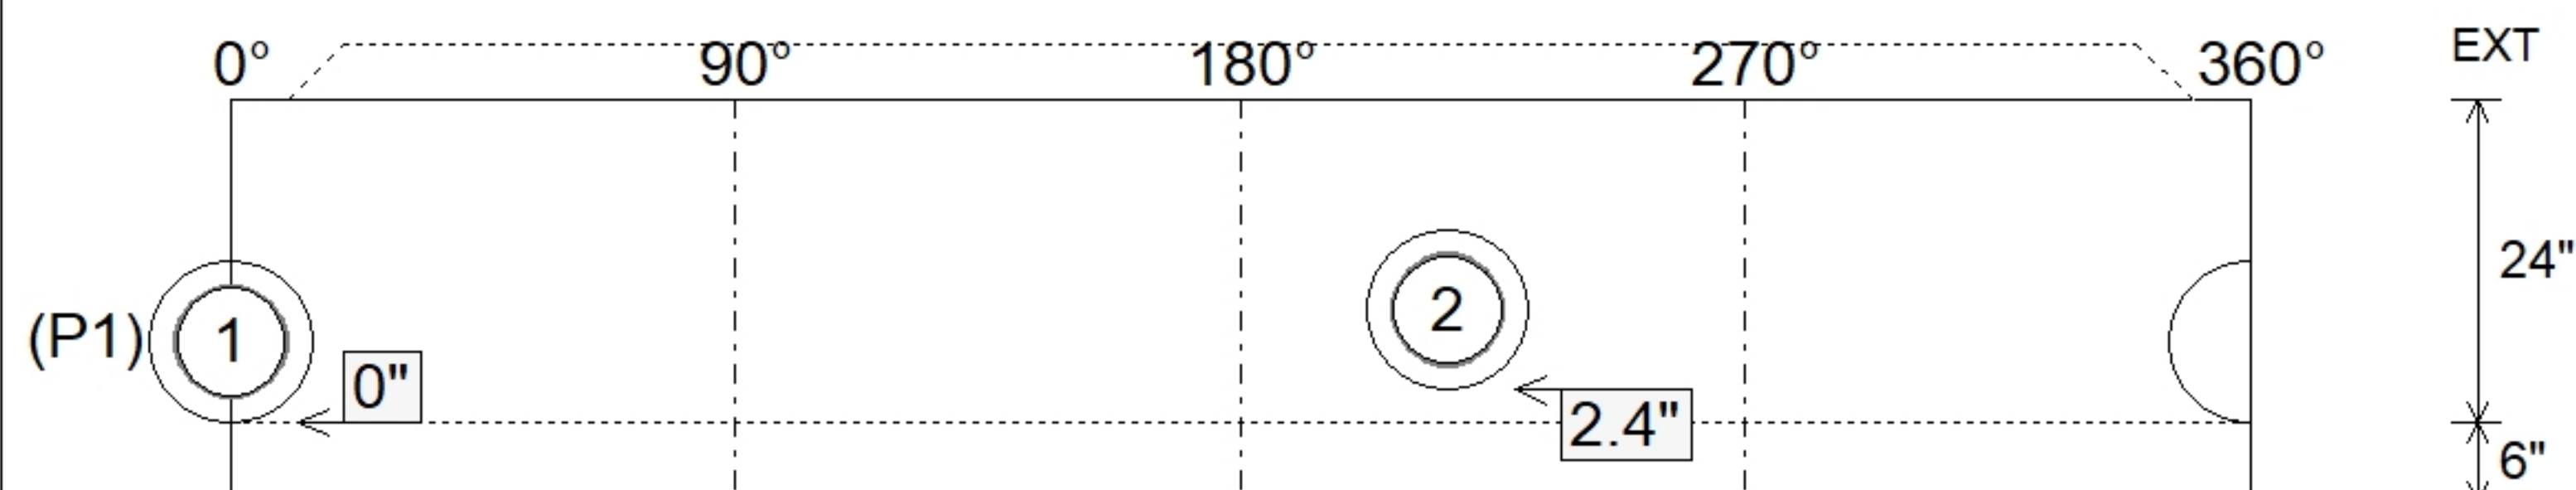

Submittal Drawing
7/2/2026 8:20:39 AM

SUBMITTAL
APPROVED BY: