

Contractor: Core & Main LP (BG)

TECH: J. Horsley

Plant: 100



Size: 36" x 36"

Rim to Invert: 6.75'

Floor Height: 8"


Slack: 0"

- FLOOR = #4 BARS AT 12" C.C.E.W.


P3) 36" x 36" - CASTING HEIGHT - 3"
P2) 36" x 36" - BOX RISER 8inW - 24"
P1) 36" x 36" - BOX BASE 8inW, 8inF - 54"
2) 36" x 36" - Conseal CS-102 1.00"
2) Hole - 30
1) Hole - 20
1) Hole - 6

0 lb
2836 lb
6929 lb
0 lb
0 lb
0 lb
0 lb


Structure Total: 9764 lb

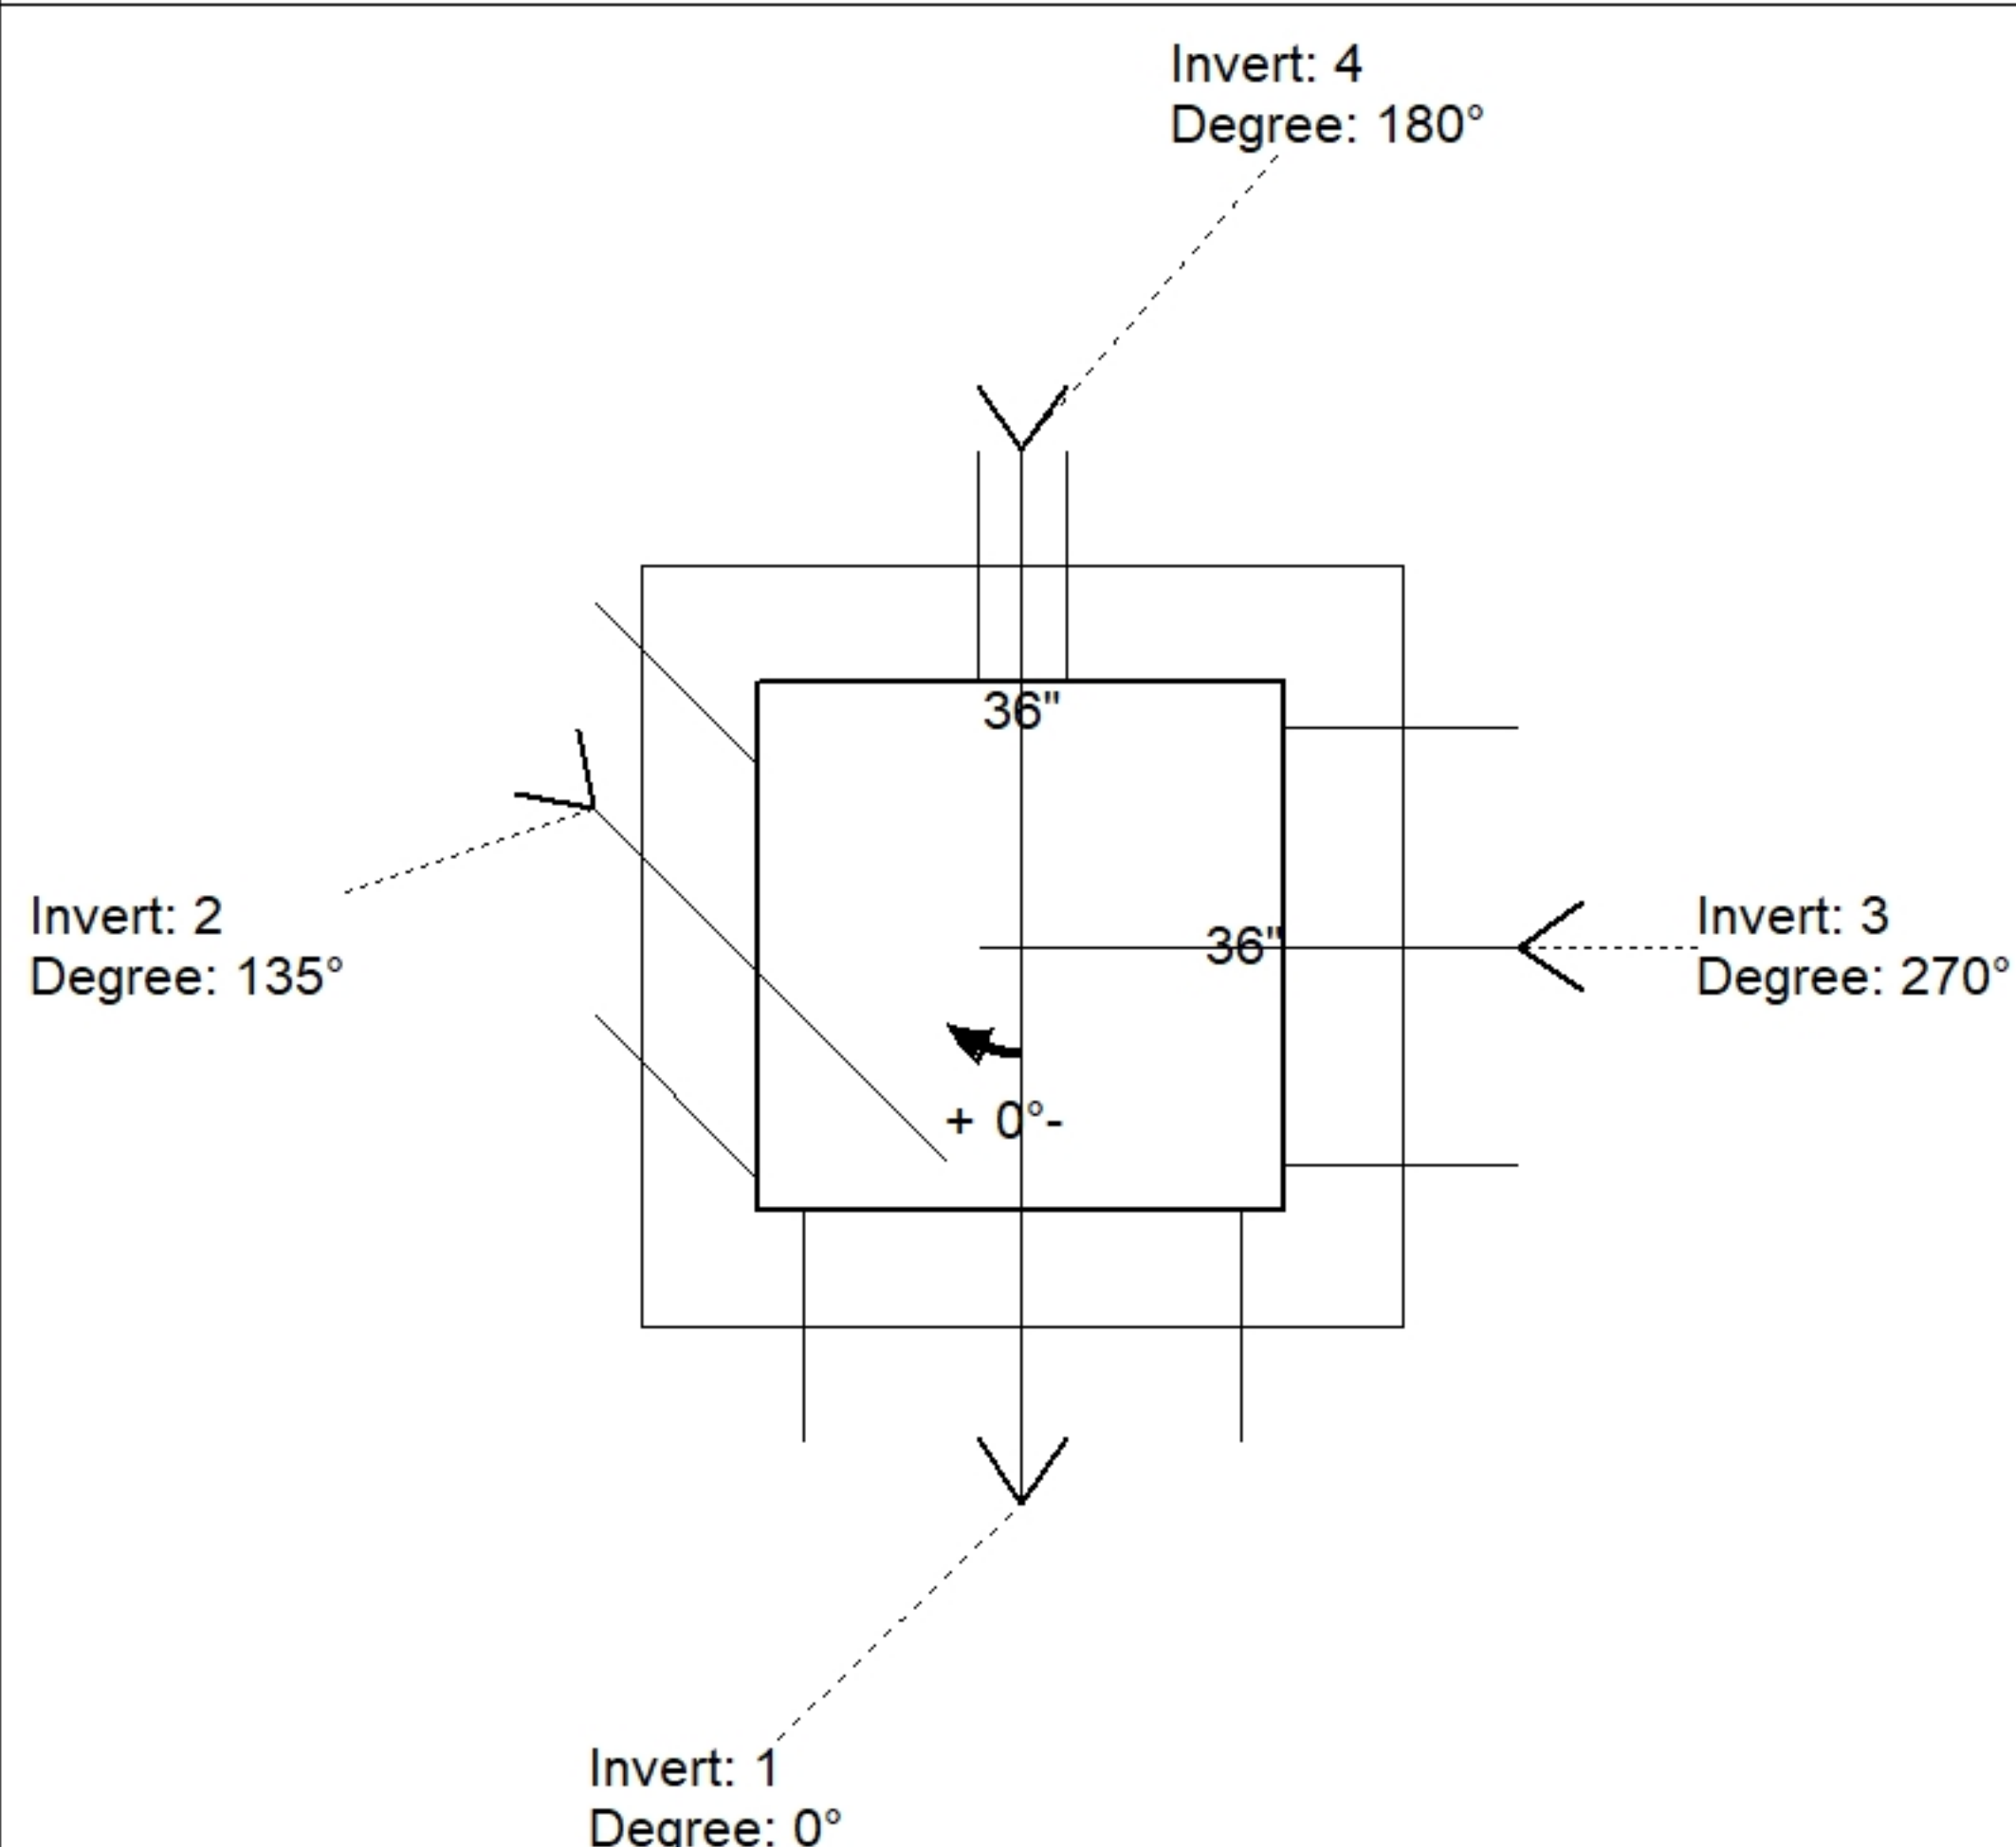

Position	Elev	Angle	Pipe	Pipe OD	Hole	Connector	Up ()	Ref
Rim	804.25'							
Reducer								
Invert 1	797.5'	0°	24" HDPE	27.8"	30"	Hole 30	-1.9"	P1
Invert 2	797.5'	135°	15" HDPE	17.6"	20"	Hole 20	-1.3"	P1
Invert 3	797.5'	270°	24" HDPE	27.8"	30"	Hole 30	-1.9"	P1
Invert 4	799.25'	180°	6" Orifice	6"	6"	Hole 6	21"	P1
Invert 5								
Invert 6								
Invert 7								
Invert 8								

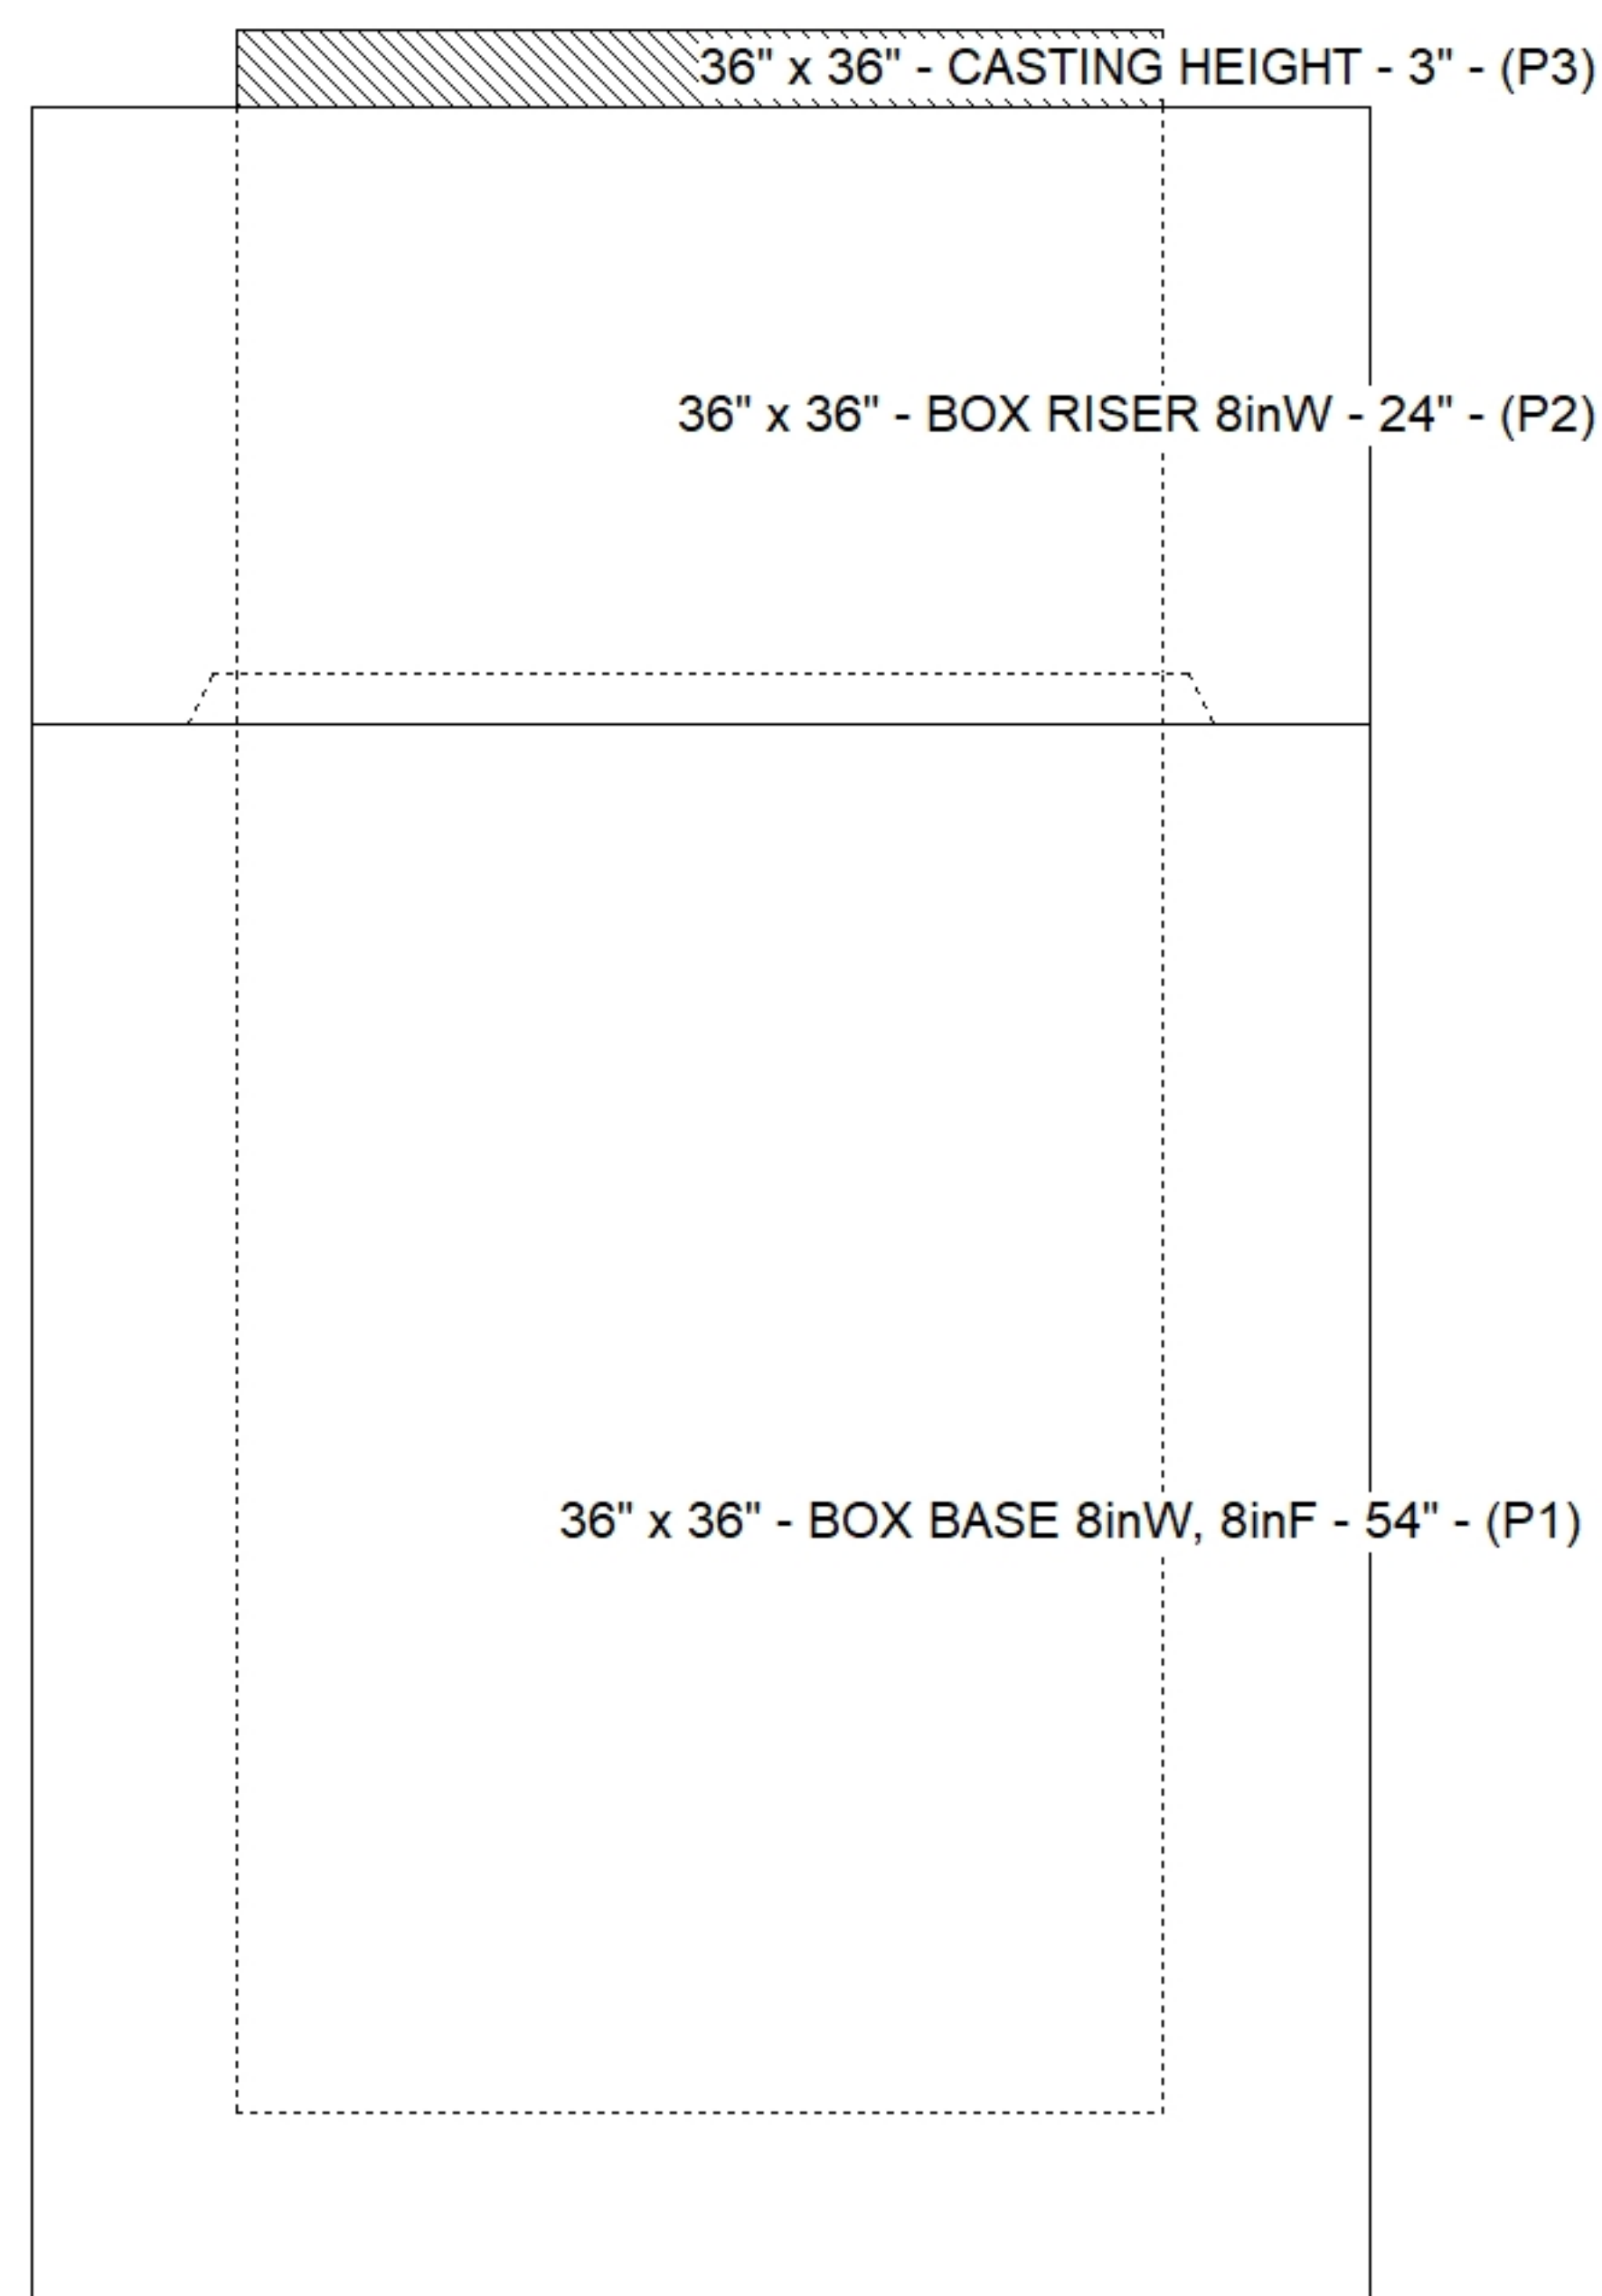

Default - Interior Dimensions

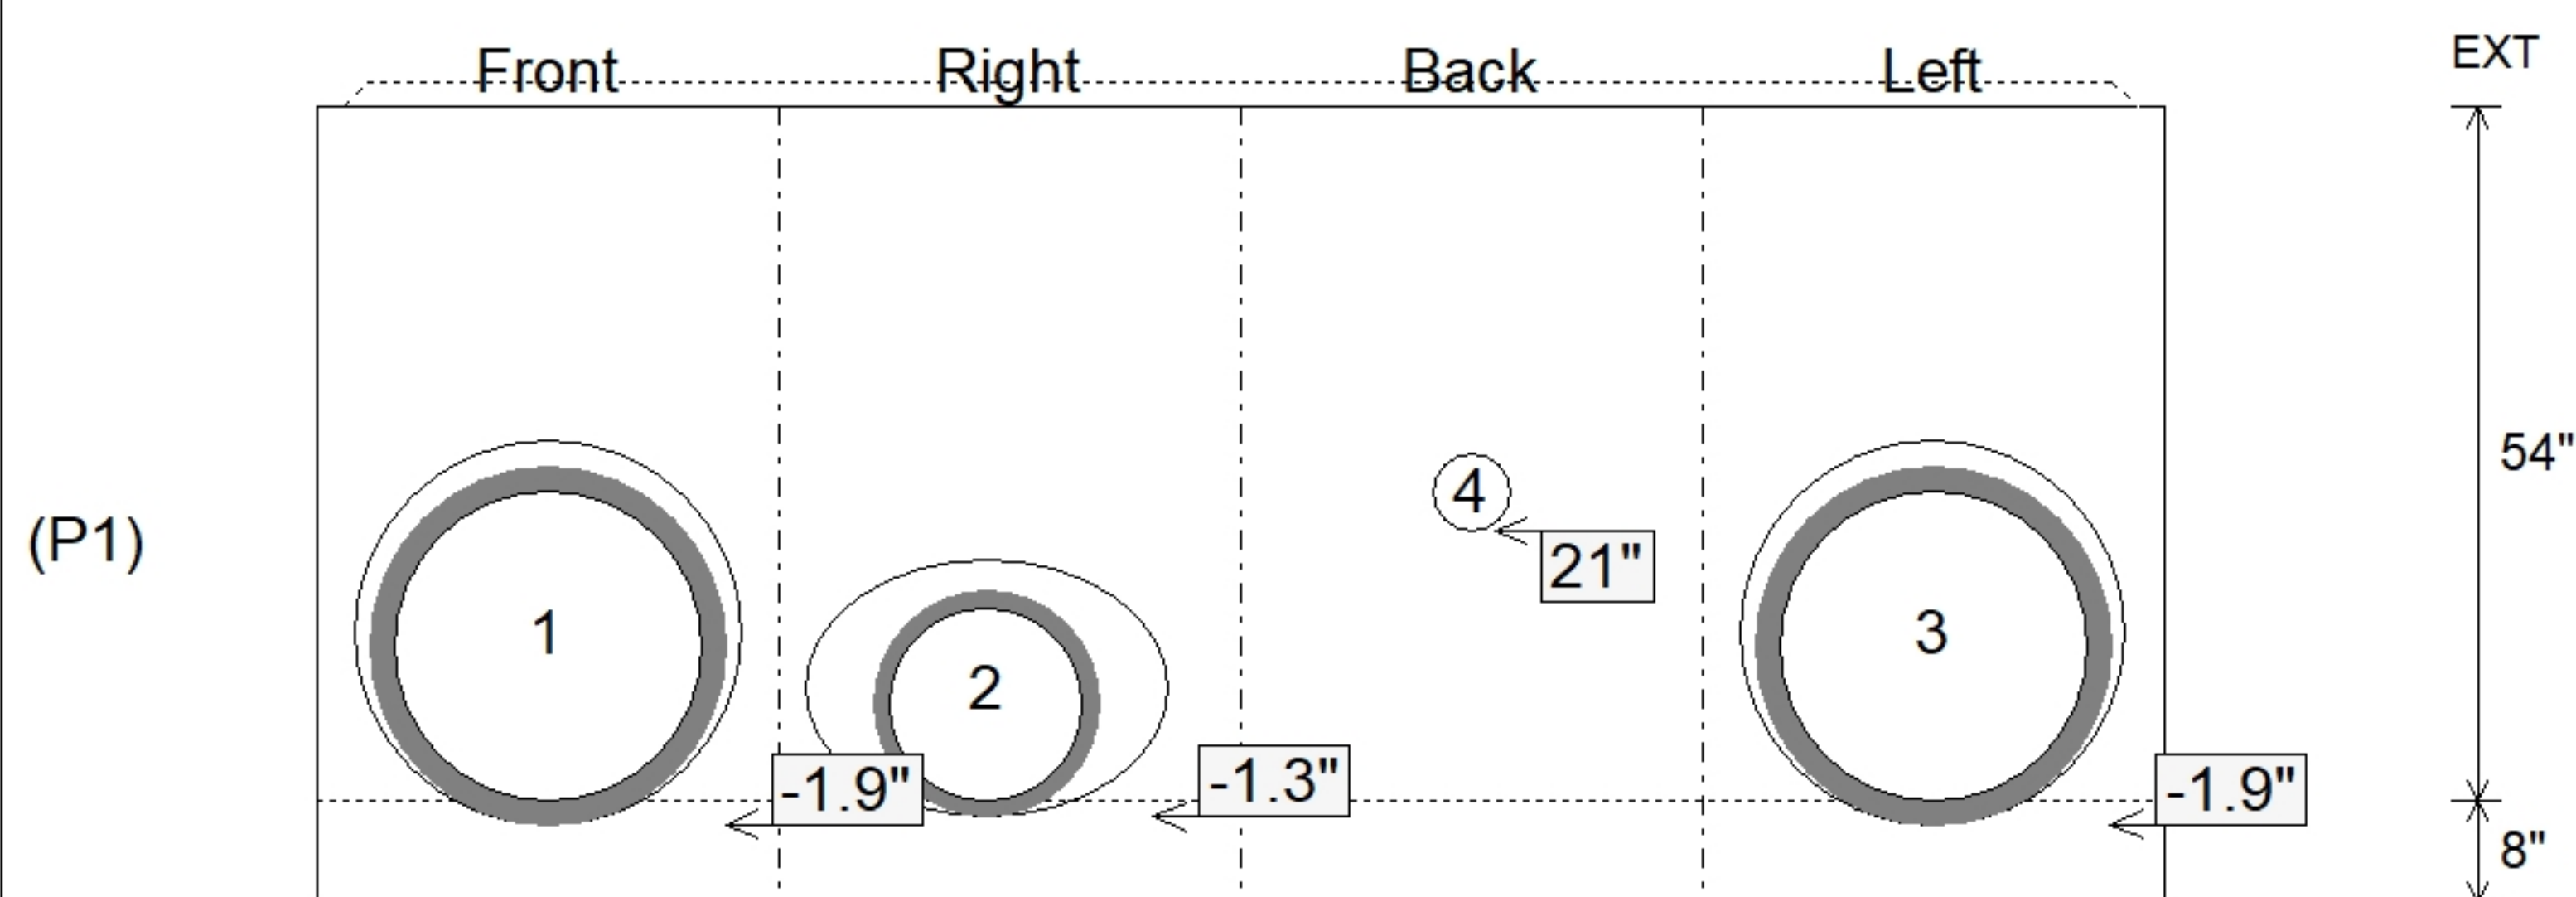

Submittal Drawing
7/2/2026 8:20:32 AM

SUBMITTAL
APPROVED BY: