

Contractor: Core & Main LP (BG)

TECH: J. Horsley

Plant: 100



Size: 48"

Rim to Invert: 5.05'

Floor Height: 6"




Slack: 2.6"

- FLOOR (As .31) #5 BARS AT 12" C.C.E.W.

5) MH Step ML-10-TDS-NCR - 10"

0 lb

Structure Total: 6348 lb

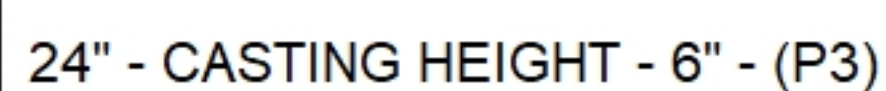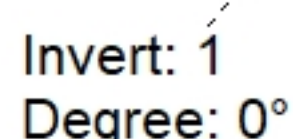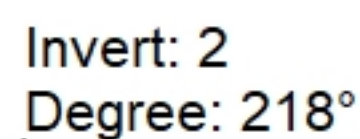


48" - ECC XYPEX CONE w/ 24" HOLE - 30" - (P2)

48" - MH BASE w/XYPEX - 24" - (P1)

Position	Elev	Angle	Pipe	Pipe OD	Hole	Connector	Up (⌋)	Ref
Rim	806.3'							
Reducer								
Invert 1	801.25'	0°	8" PVC SDR26	8.5"	12"	PSX 12-08 NYLO	0"	P1
Invert 2	801.45'	218°	8" PVC SDR26	8.5"	12"	PSX 12-08 NYLO	2.4"	P1
Invert 3								
Invert 4								
Invert 5								
Invert 6								
Invert 7								
Invert 8								

Default - Interior Dimensions

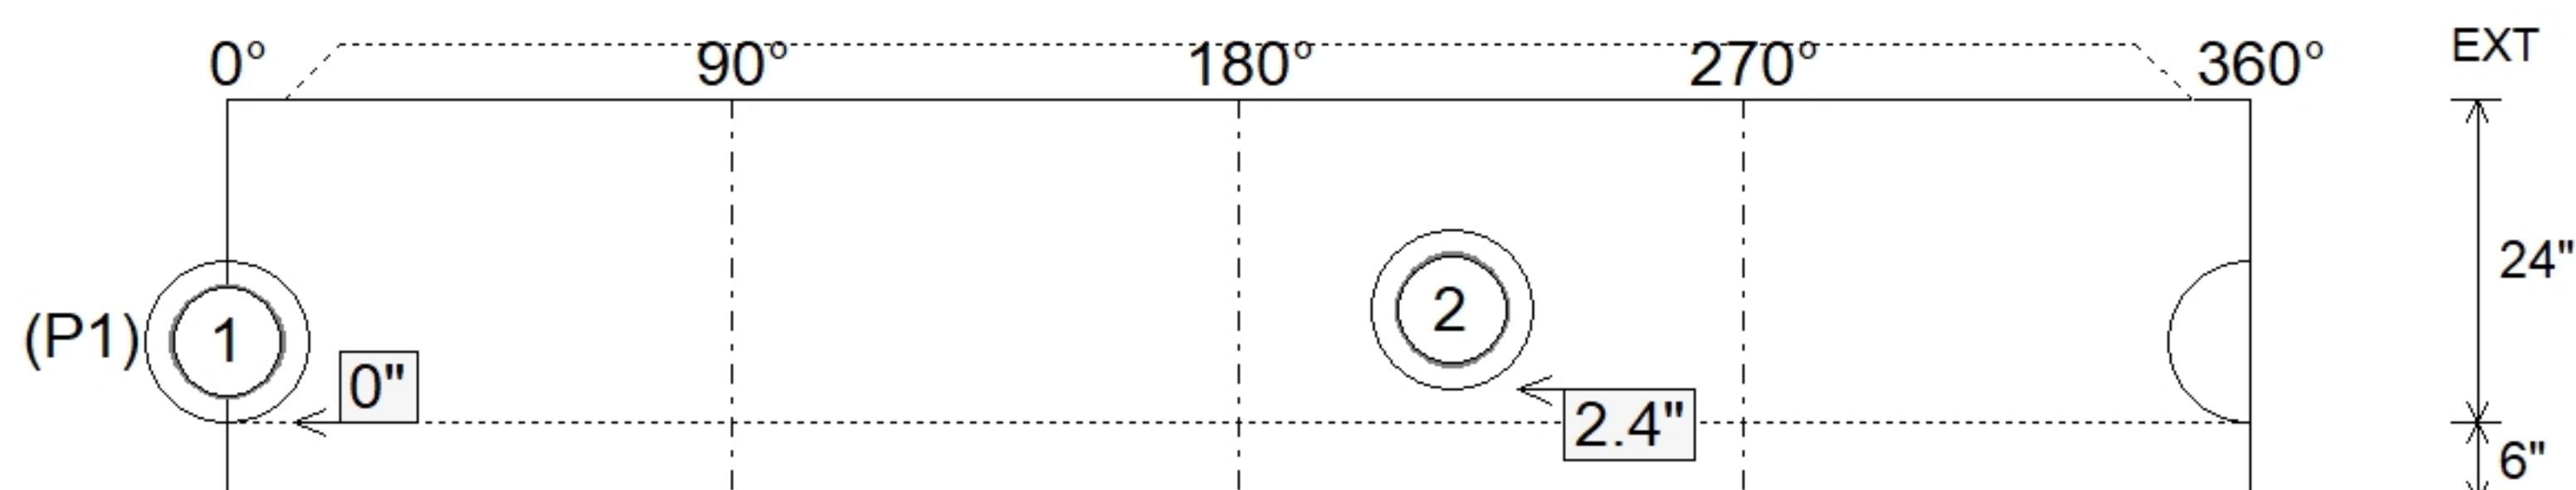

Submittal Drawing
7/2/2026 8:20:40 AM

SUBMITTAL
APPROVED BY: