

Contractor: Core & Main LP (BG)

TECH: J. Horsley

Plant: 100



Size: 48"


Rim to Invert: 5.62'

Floor Height: 6"


Slack: 0.44"

- FLOOR (As .31) #5 BARS AT 12" C.C.E.W.


Structure Total: 6821 lb

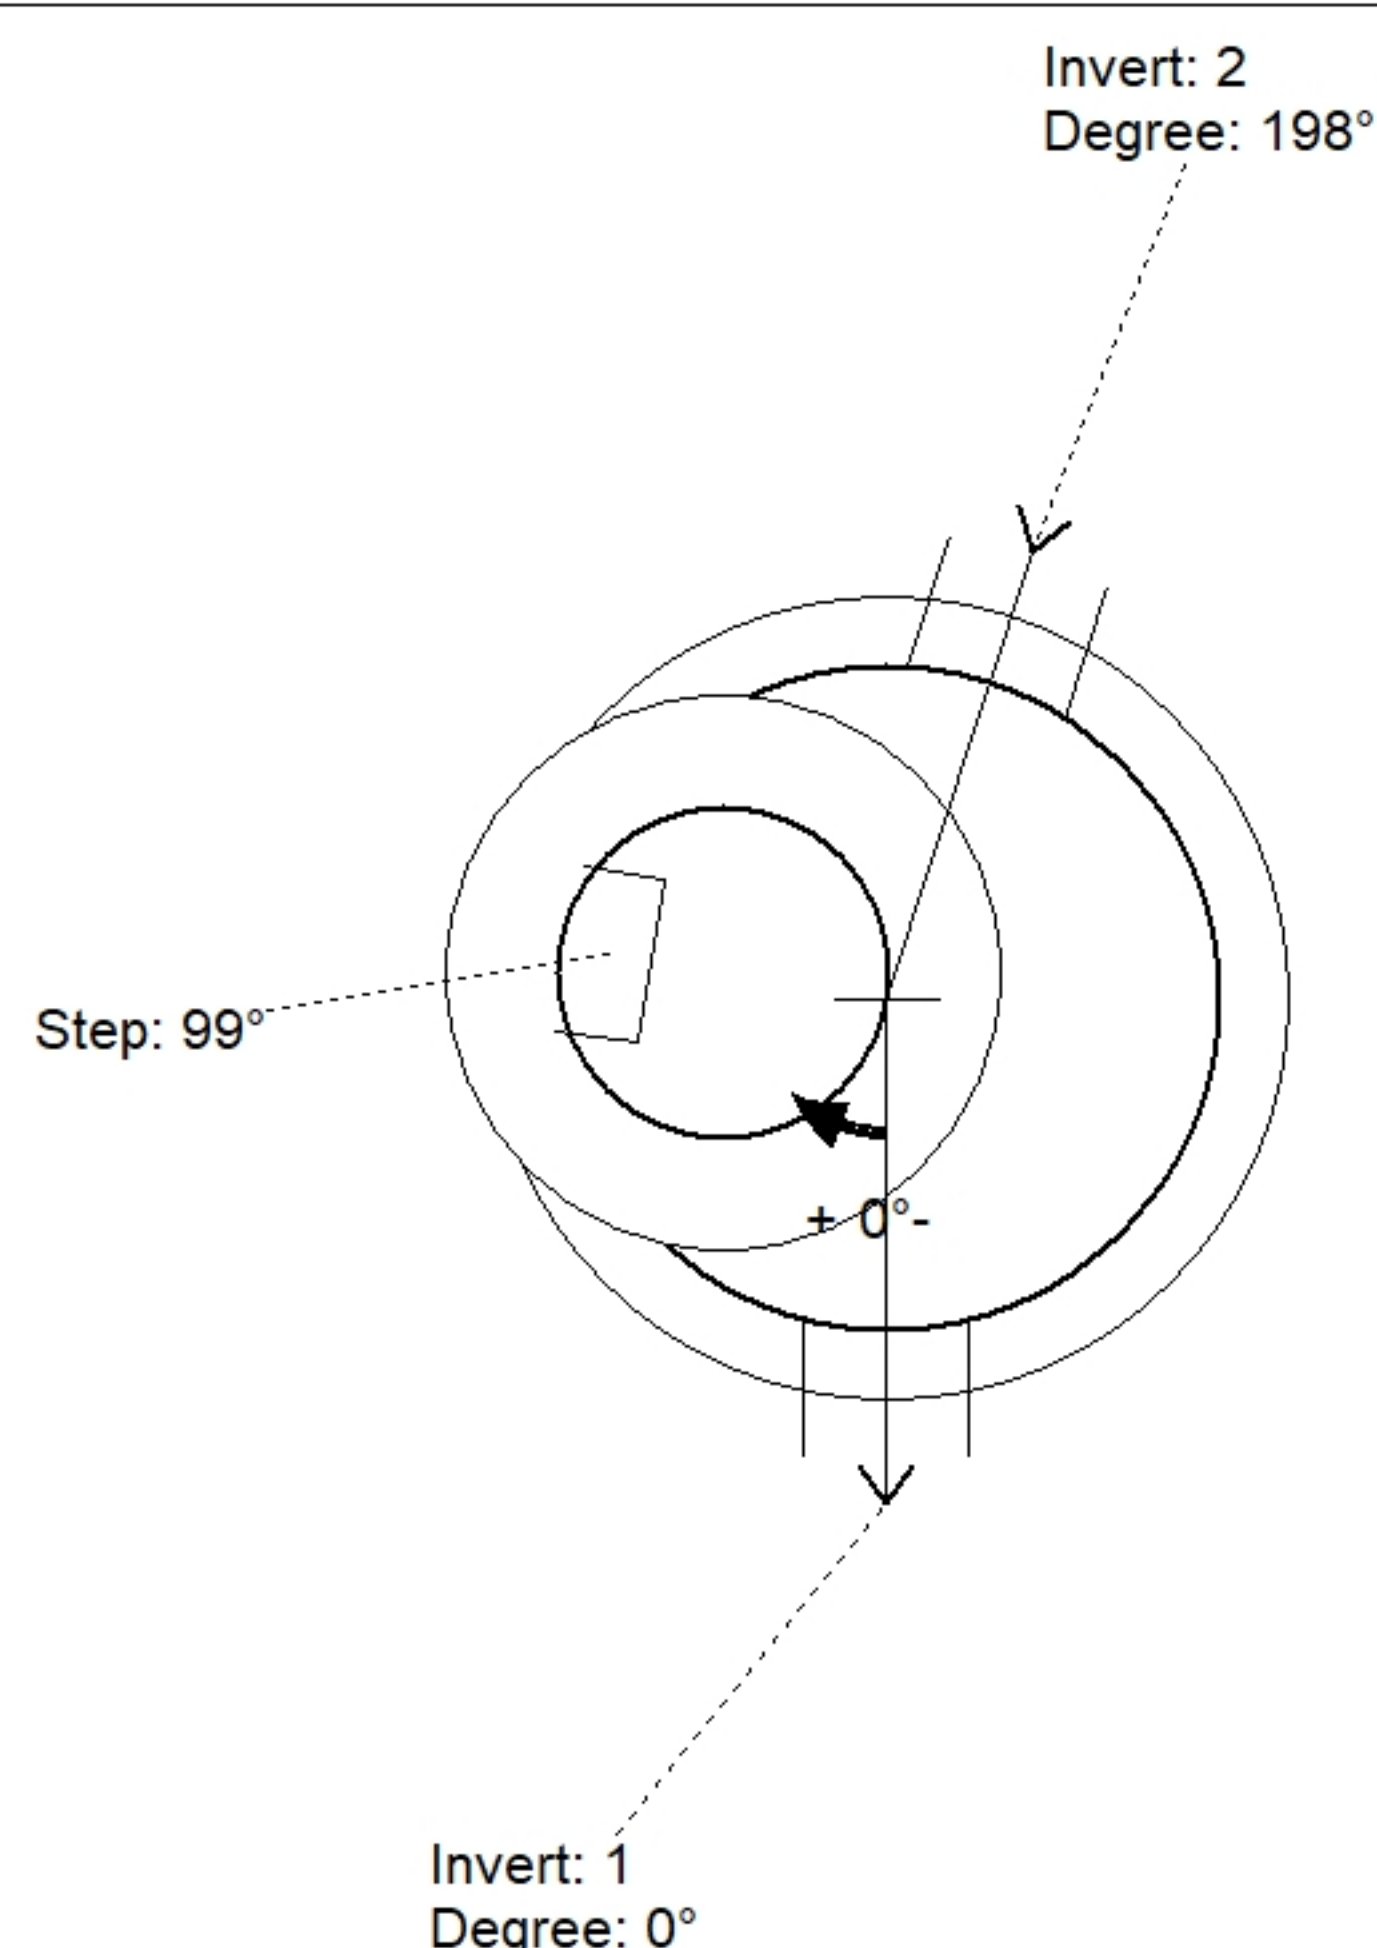

Position	Elev	Angle	Pipe	Pipe OD	Hole	Connector	Up (⌵)	Ref
Rim	807.46'							
Reducer								
Invert 1	801.84'	0°	8" PVC SDR26	8.5"	12"	PSX 12-08 NYLO	0"	P1
Invert 2	802.04'	198°	8" PVC SDR26	8.5"	12"	PSX 12-08 NYLO	2.4"	P1
Invert 3								
Invert 4								
Invert 5								
Invert 6								
Invert 7								
Invert 8								

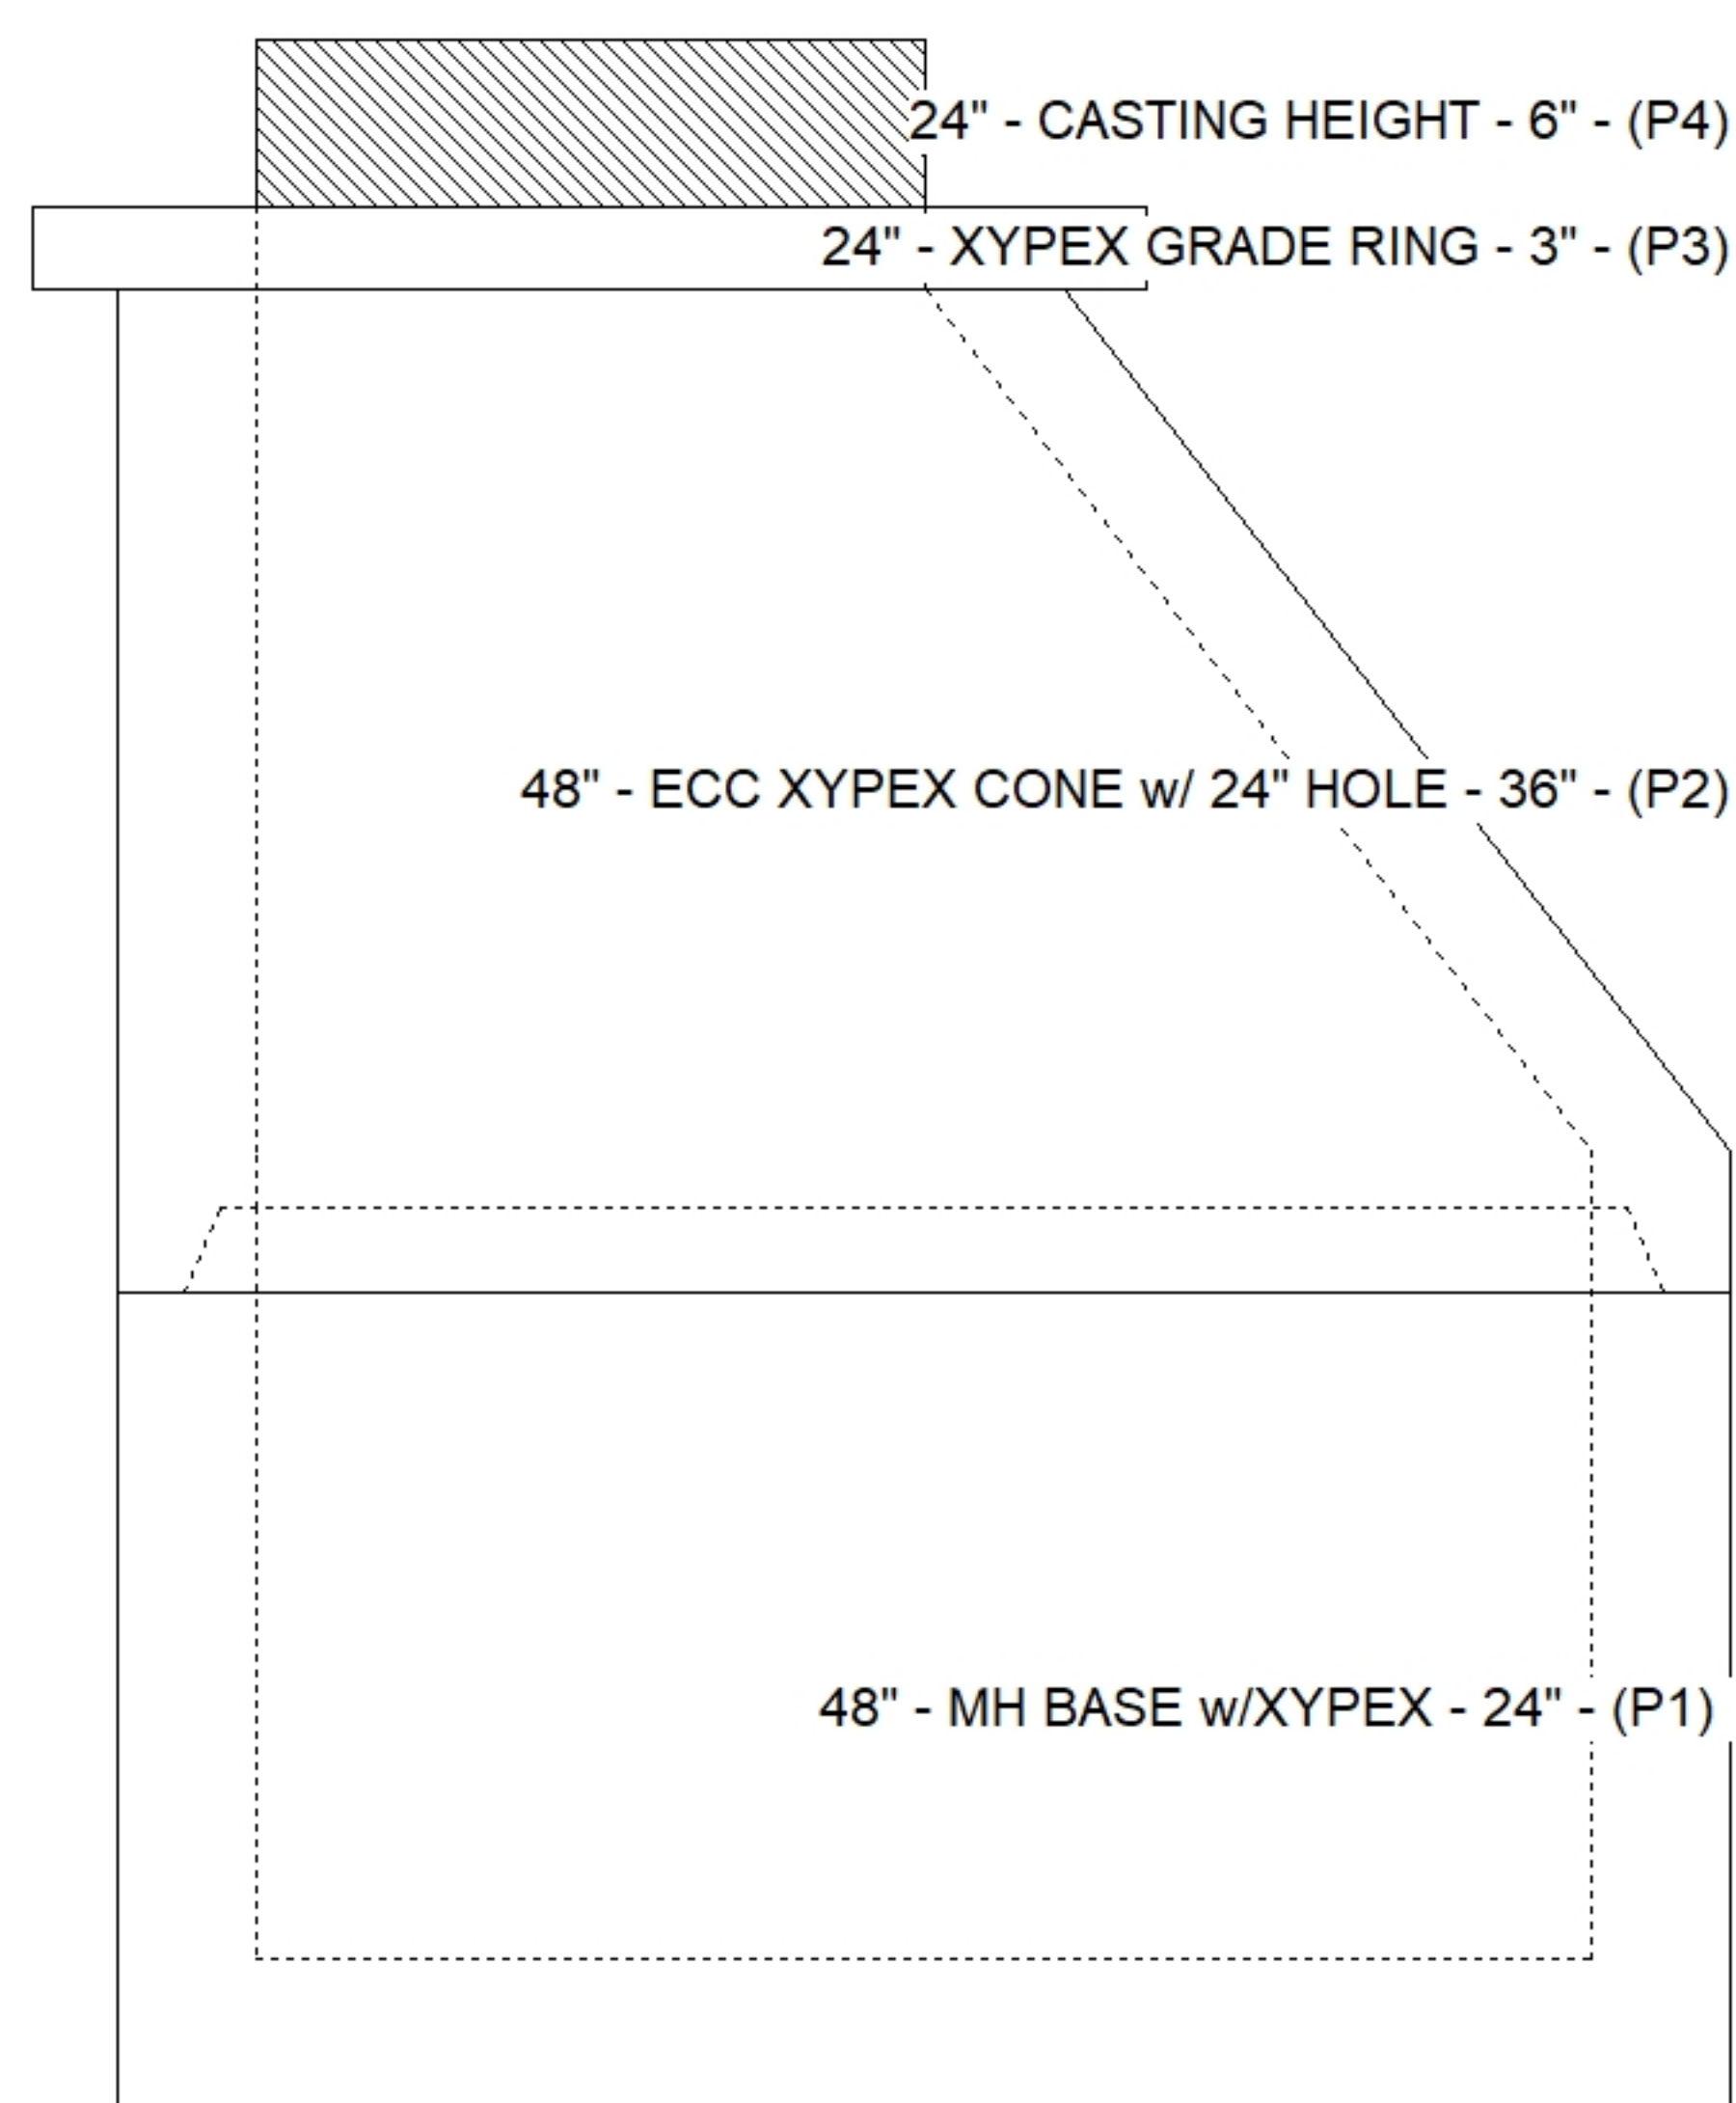

Default - Interior Dimensions

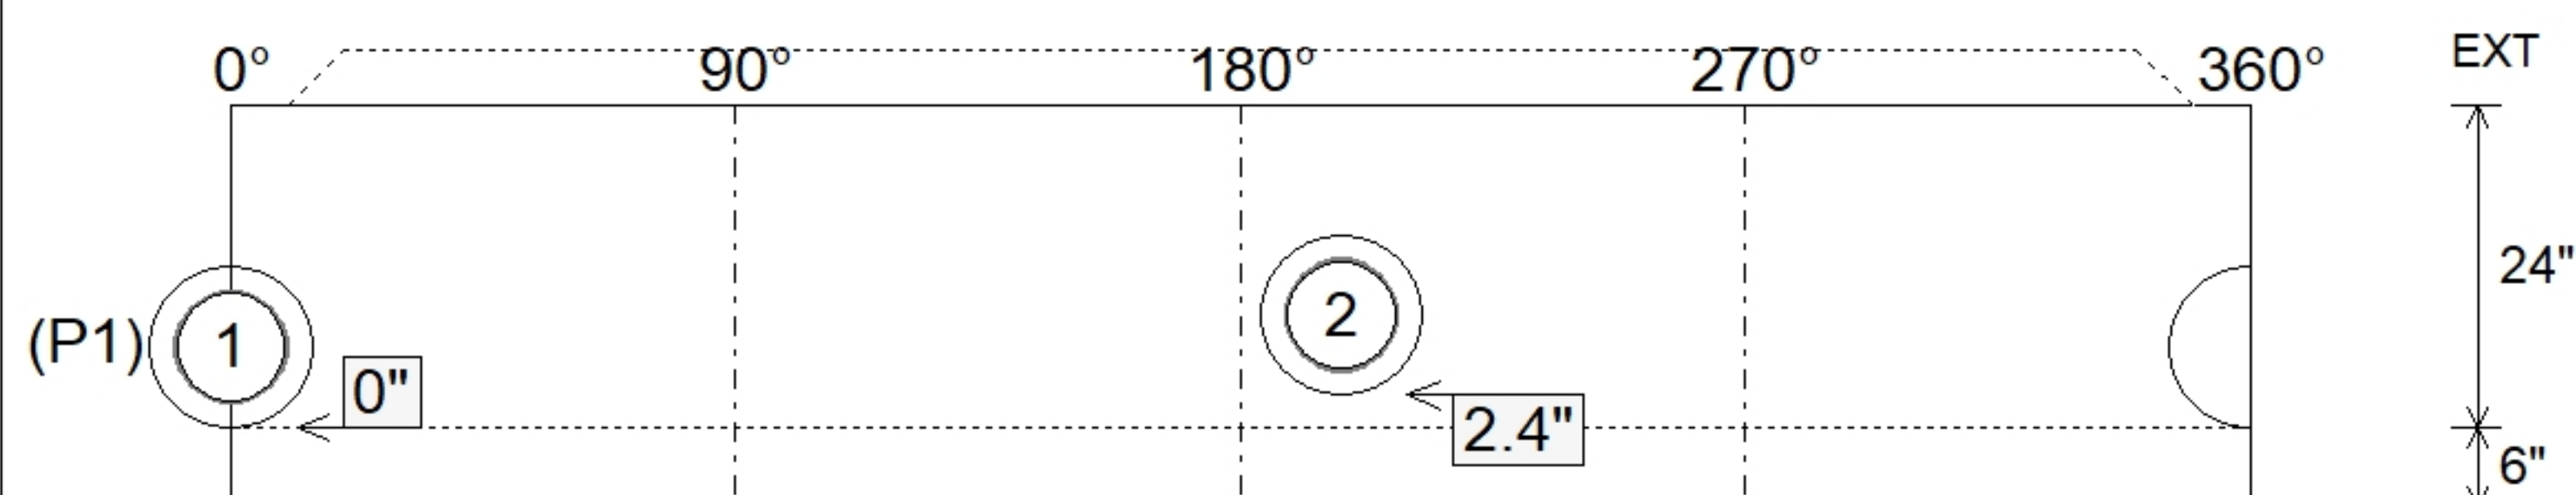

Submittal Drawing
7/2/2026 8:20:40 AM

SUBMITTAL
APPROVED BY: