

Contractor: Core & Main LP (BG)

TECH: J. Horsley

Plant: 100




Slack: 0.2"

- FLOOR (As .31) #5 BARS AT 12" C.C.E.W.

P3) 24" x 24" - CASTING HEIGHT - 6"
P2) 36" x 36" - BX FLAT LID 8inW w/24"x24" HOLE - 6"
P1) 36" x 36" - BOX BASE 8inW, 8inF, Variable Ht - 22"
1) 36" x 36" - Conseal CS-102 1.00"
1) Hole - 20
3) Hole - 22



0 lb
1071 lb
3316 lb
0 lb
0 lb
0 lb

Structure Total: 4388 lb

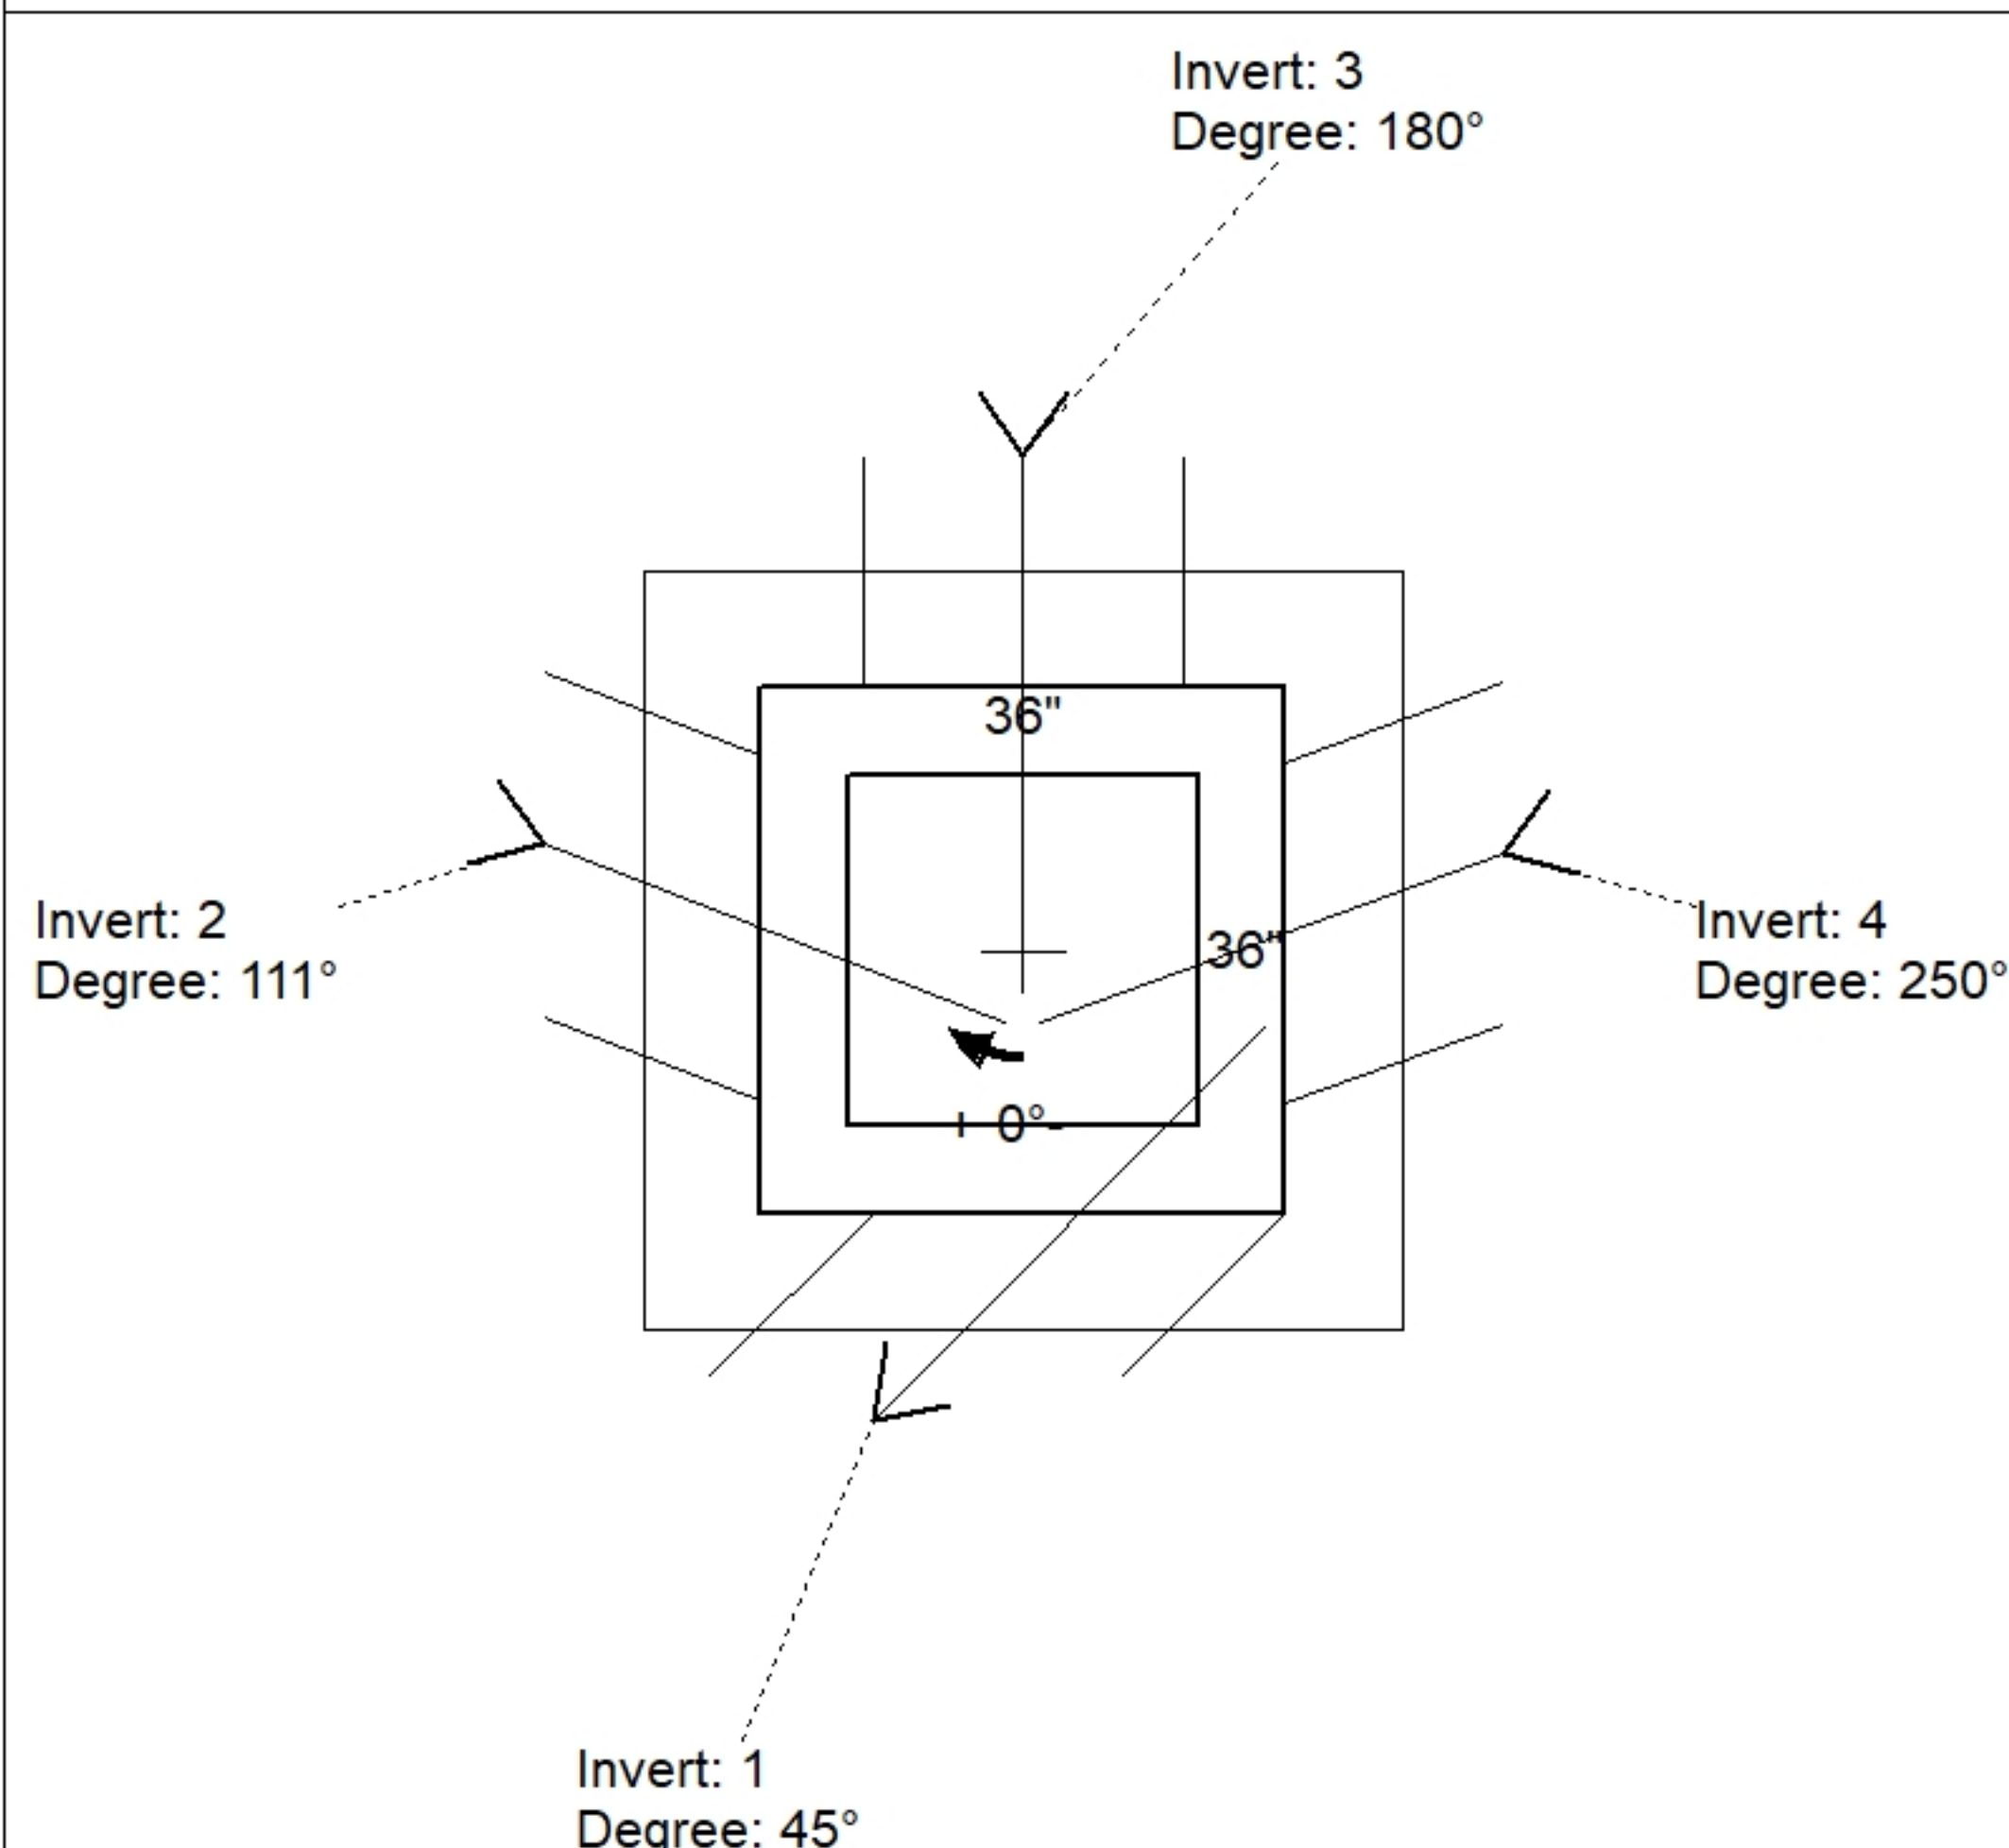

Position	Elev	Angle	Pipe	Pipe OD	Hole	Connector	Up (⌵)	Ref
Rim	805.6'							
Reducer								
Invert 1	802.75'	45°	15" HDPE	17.6"	20"	Hole 20	-1.3"	P1
Invert 2	802.75'	111°	15" RCP B WALL	19.5"	22"	Hole 22	-2.25"	P1
Invert 3	802.75'	180°	15" RCP B WALL	19.5"	22"	Hole 22	-2.25"	P1
Invert 4	802.75'	250°	15" RCP B WALL	19.5"	22"	Hole 22	-2.25"	P1
Invert 5								
Invert 6								
Invert 7								
Invert 8								

Default - Interior Dimensions

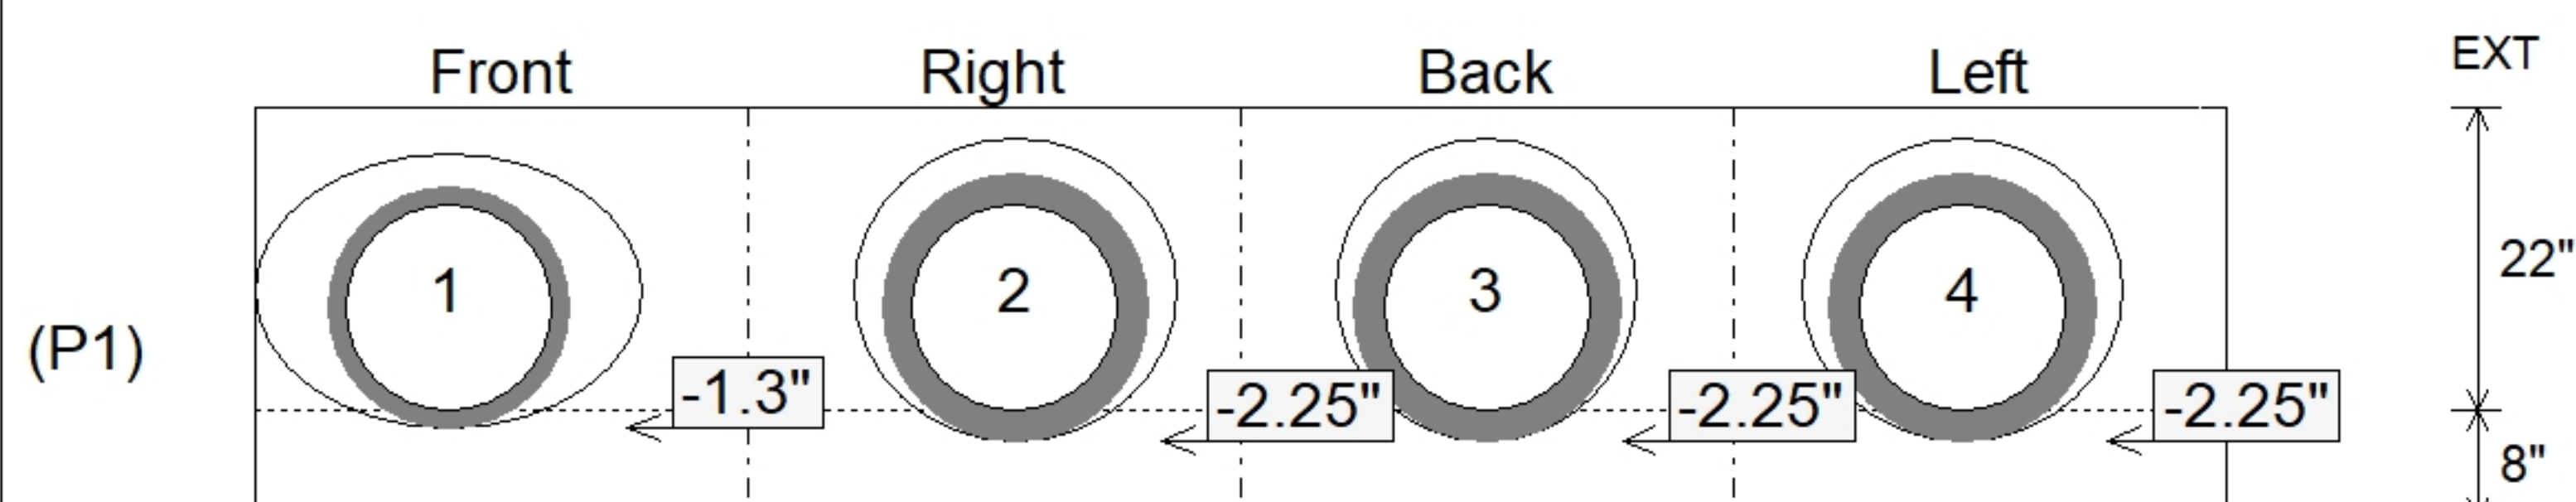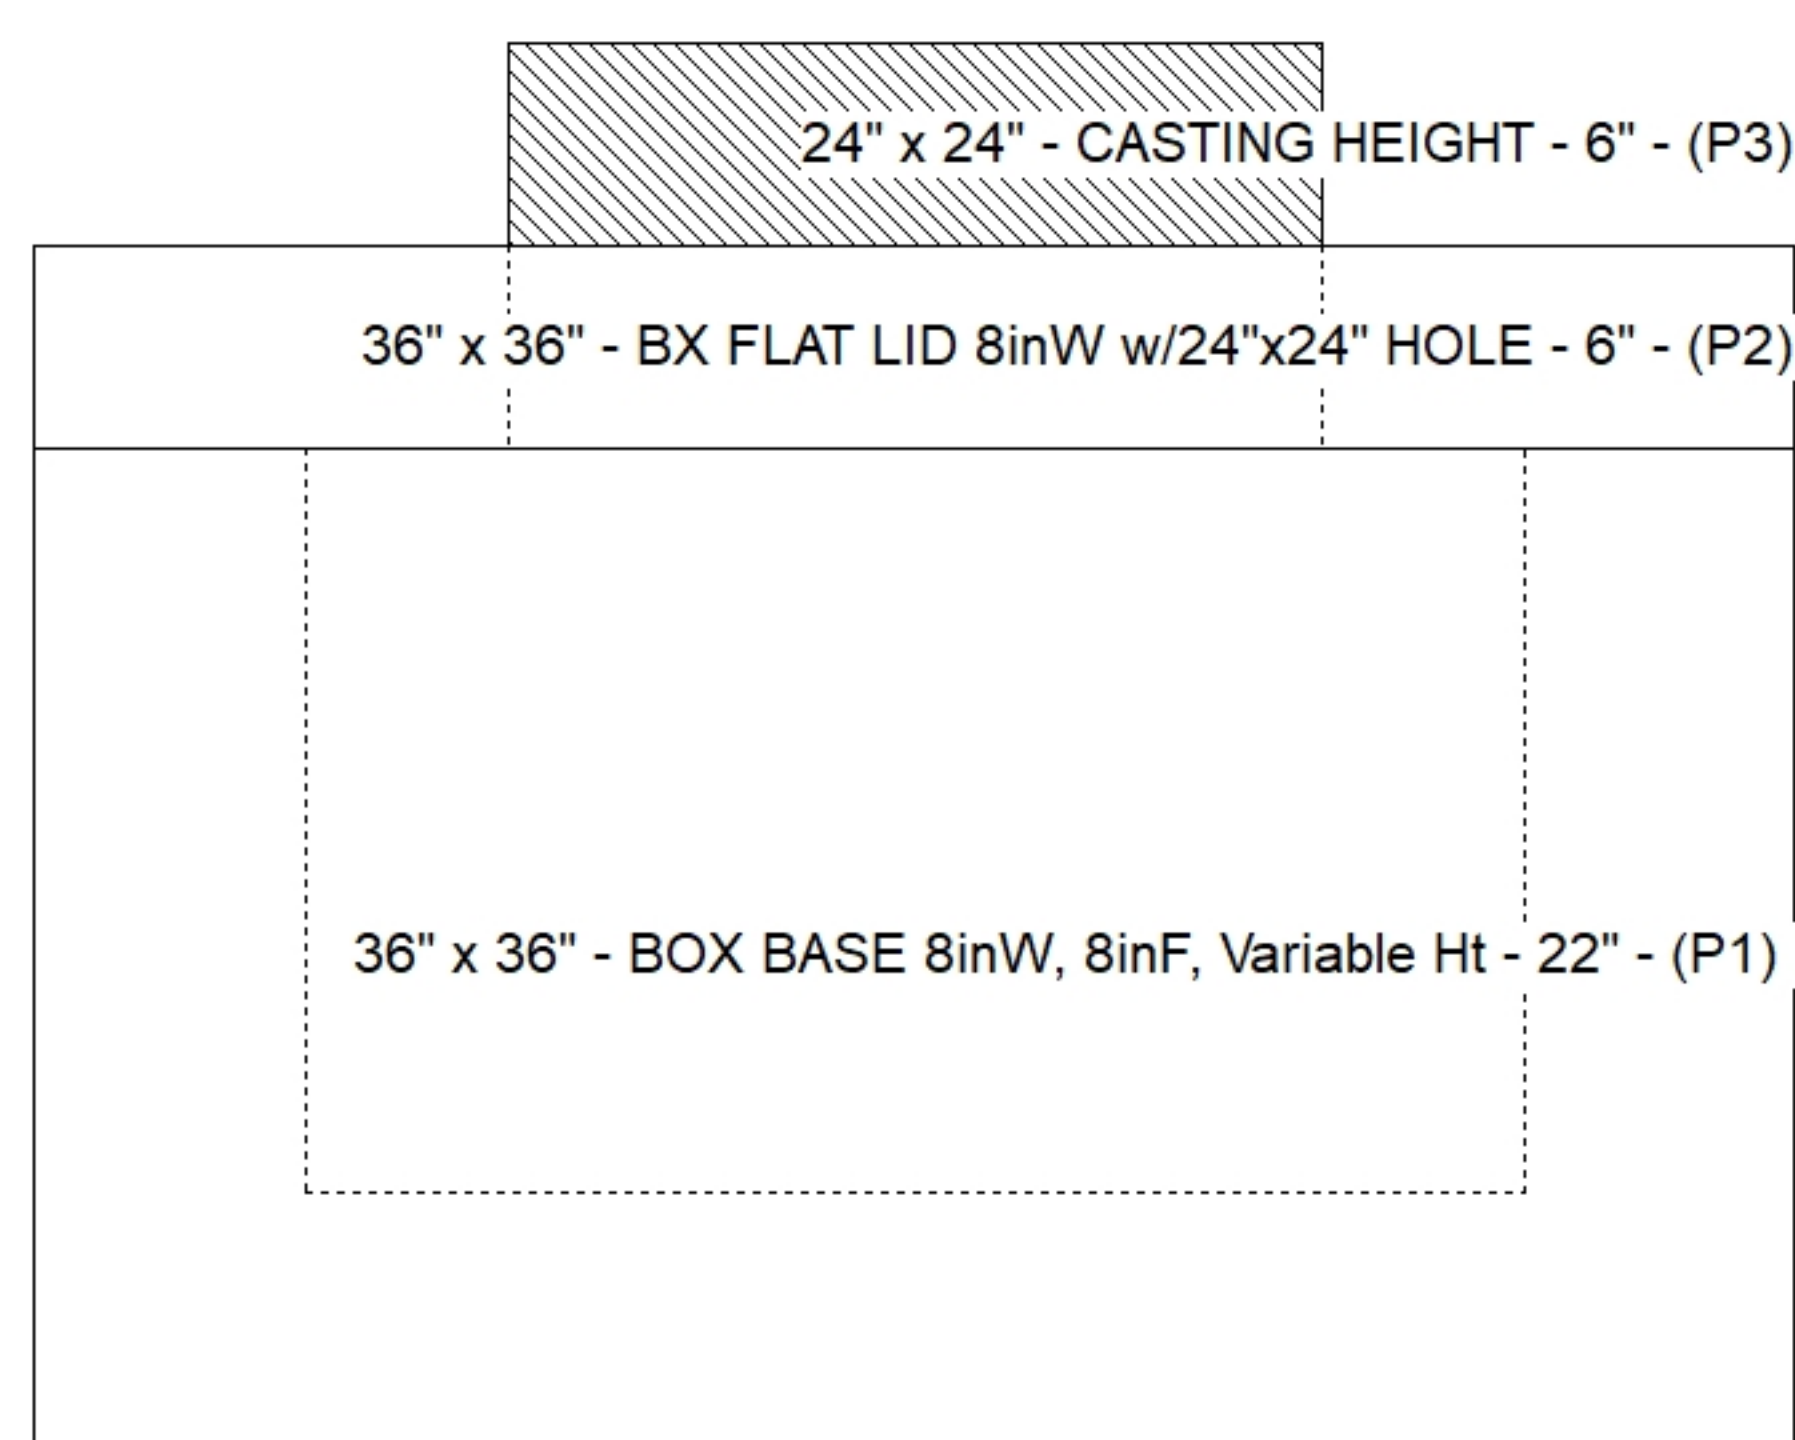

Submittal Drawing
7/2/2026 8:20:32 AM

SUBMITTAL
APPROVED BY: