

Contractor: Core & Main LP (BG)

TECH: J. Horsley

Plant: 100




Slack: 1.88"

REINFORCING PER ASTM A615 (GRADE 60).
- WALLS (As .31) #5 BARS AT 12" C.C.E.W.
- FLOOR (As .31) #5 BARS AT 12" C.C.E.W.

P2) 24" x 24" - CASTING HEIGHT - 6"
P1) 24" x 24" - BOX BASE 8inW, 8inF, Variable Ht - 25"
1) 24" x 24" - Conseal CS-202 1.00"
1) Hole - 22

0 lb
2967 lb
0 lb
0 lb



Structure Total: 2967 lb

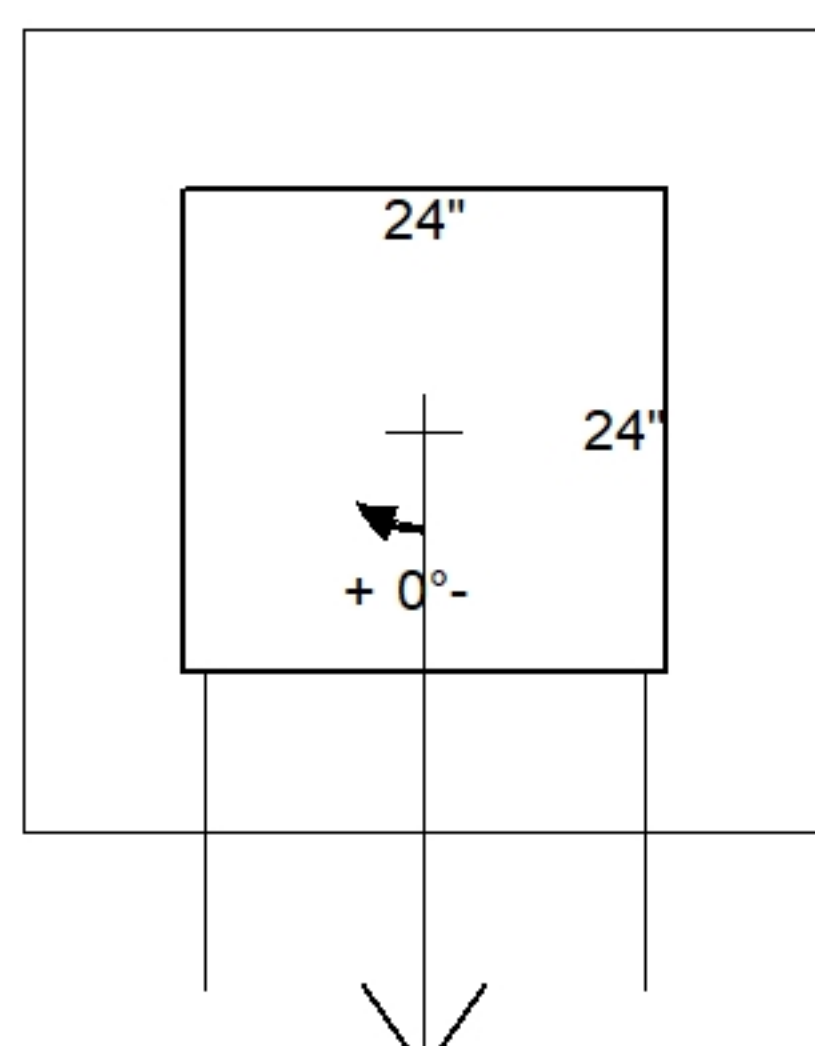

Invert: 1
Degree: 0°

Position	Elev	Angle	Pipe	Pipe OD	Hole	Connector	Up (')	Ref
Rim	805.6'							
Reducer								
Invert 1	802.86'	0°	15" RCP B WALL	19.5"	22"	Hole 22	-2.25"	P1
Invert 2								
Invert 3								
Invert 4								
Invert 5								
Invert 6								
Invert 7								
Invert 8								

Default - Interior Dimensions

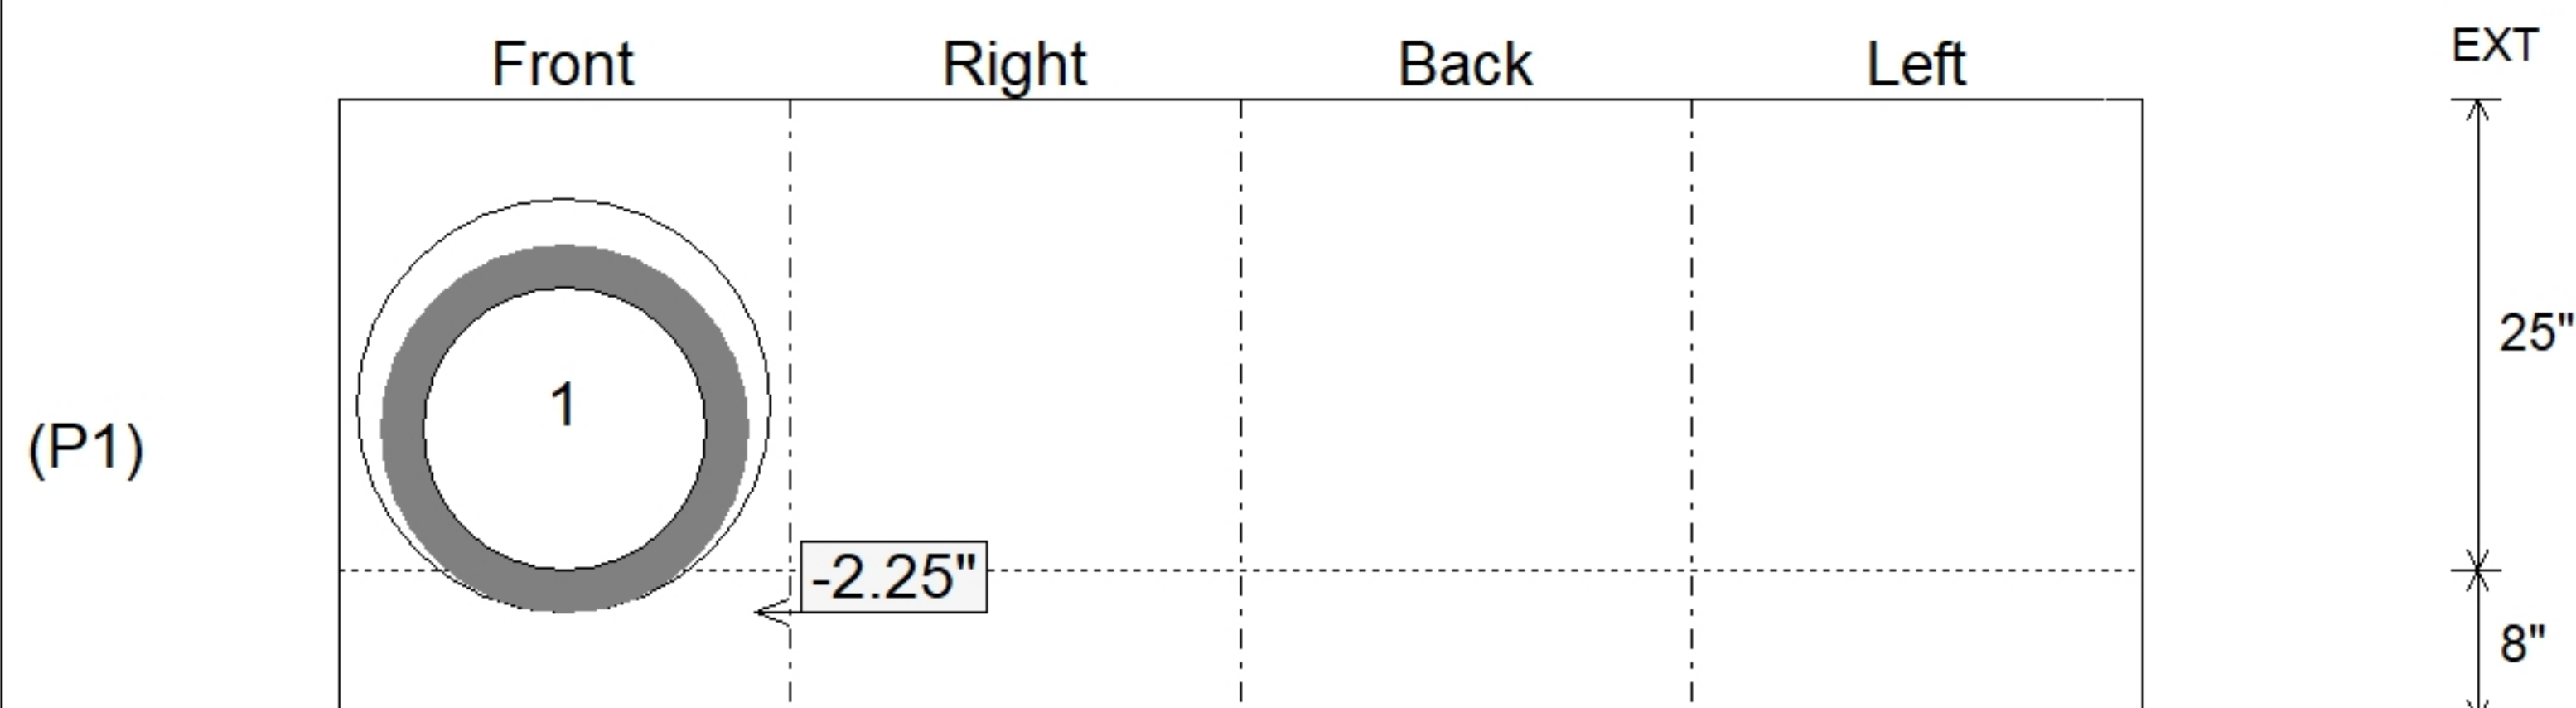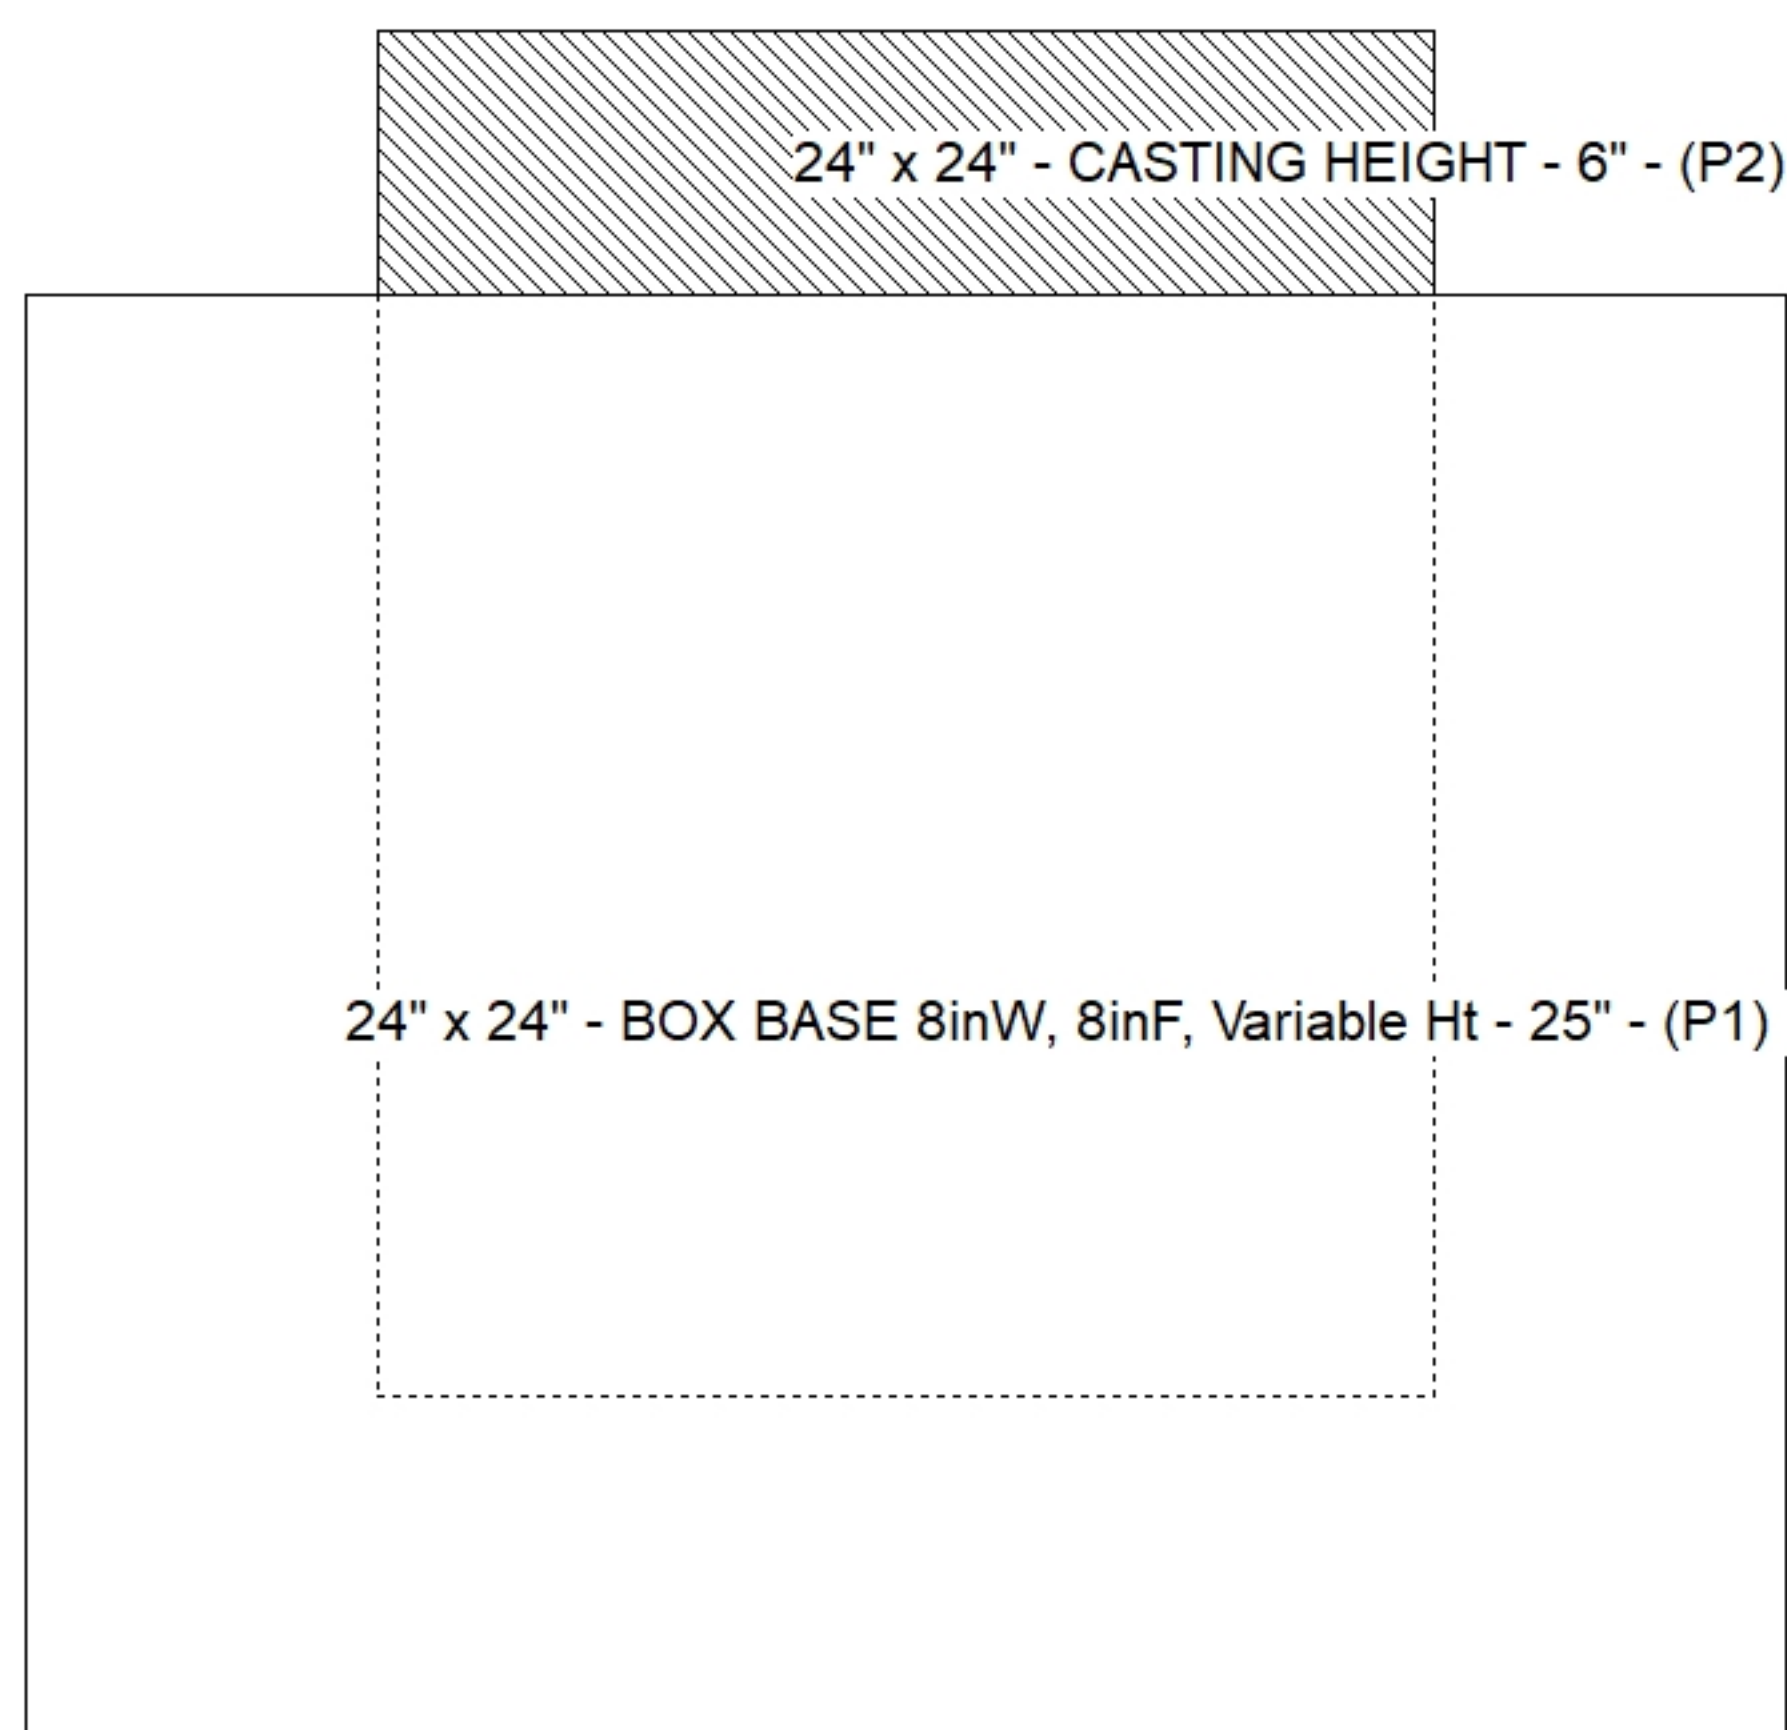

Submittal Drawing
7/2/2026 8:20:33 AM

SUBMITTAL
APPROVED BY: