

Contractor: Core & Main LP (BG)

TECH: J. Horsley

Plant: 100



Size: 24" x 24"

Rim to Invert: 2.97'

Floor Height: 8"


Slack: 1.64"

REINFORCING PER ASTM A615 (GRADE 60).
- WALLS (As .31) #5 BARS AT 12" C.C.E.W.
- FLOOR (As .31) #5 BARS AT 12" C.C.E.W.

P2) 24" x 24" - CASTING HEIGHT - 6"
P1) 24" x 24" - BOX BASE 8inW, 8inF, Variable Ht - 28"
1) 24" x 24" - Conseal CS-102 1.00"
1) Hole - 22



0 lb
3225 lb
0 lb
0 lb

Structure Total: 3225 lb

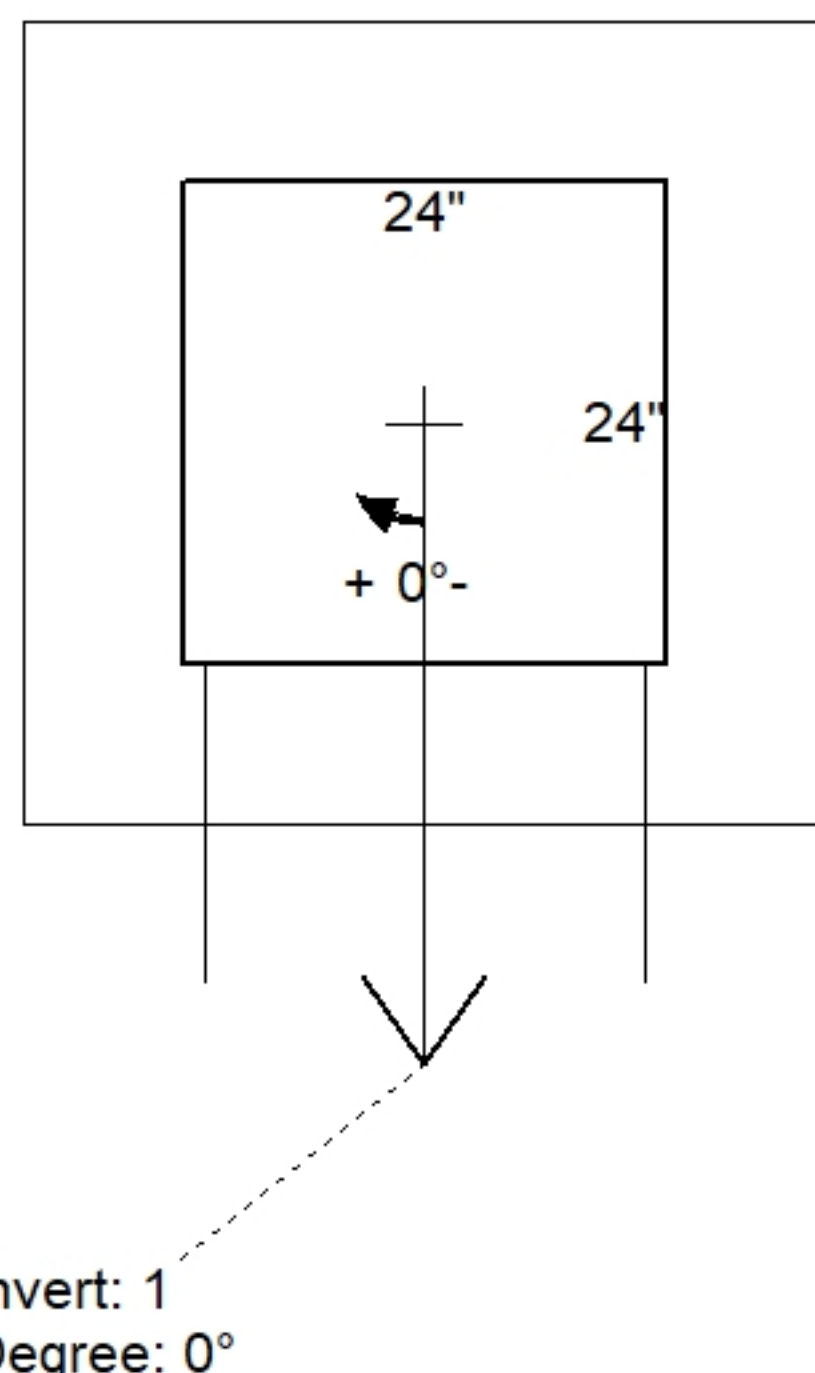

Position	Elev	Angle	Pipe	Pipe OD	Hole	Connector	Up (↓)	Ref
Rim	806.34'							
Reducer								
Invert 1	803.37'	0°	15" RCP B WALL	19.5"	22"	Hole 22	-2.25"	P1
Invert 2								
Invert 3								
Invert 4								
Invert 5								
Invert 6								
Invert 7								
Invert 8								

Default - Interior Dimensions

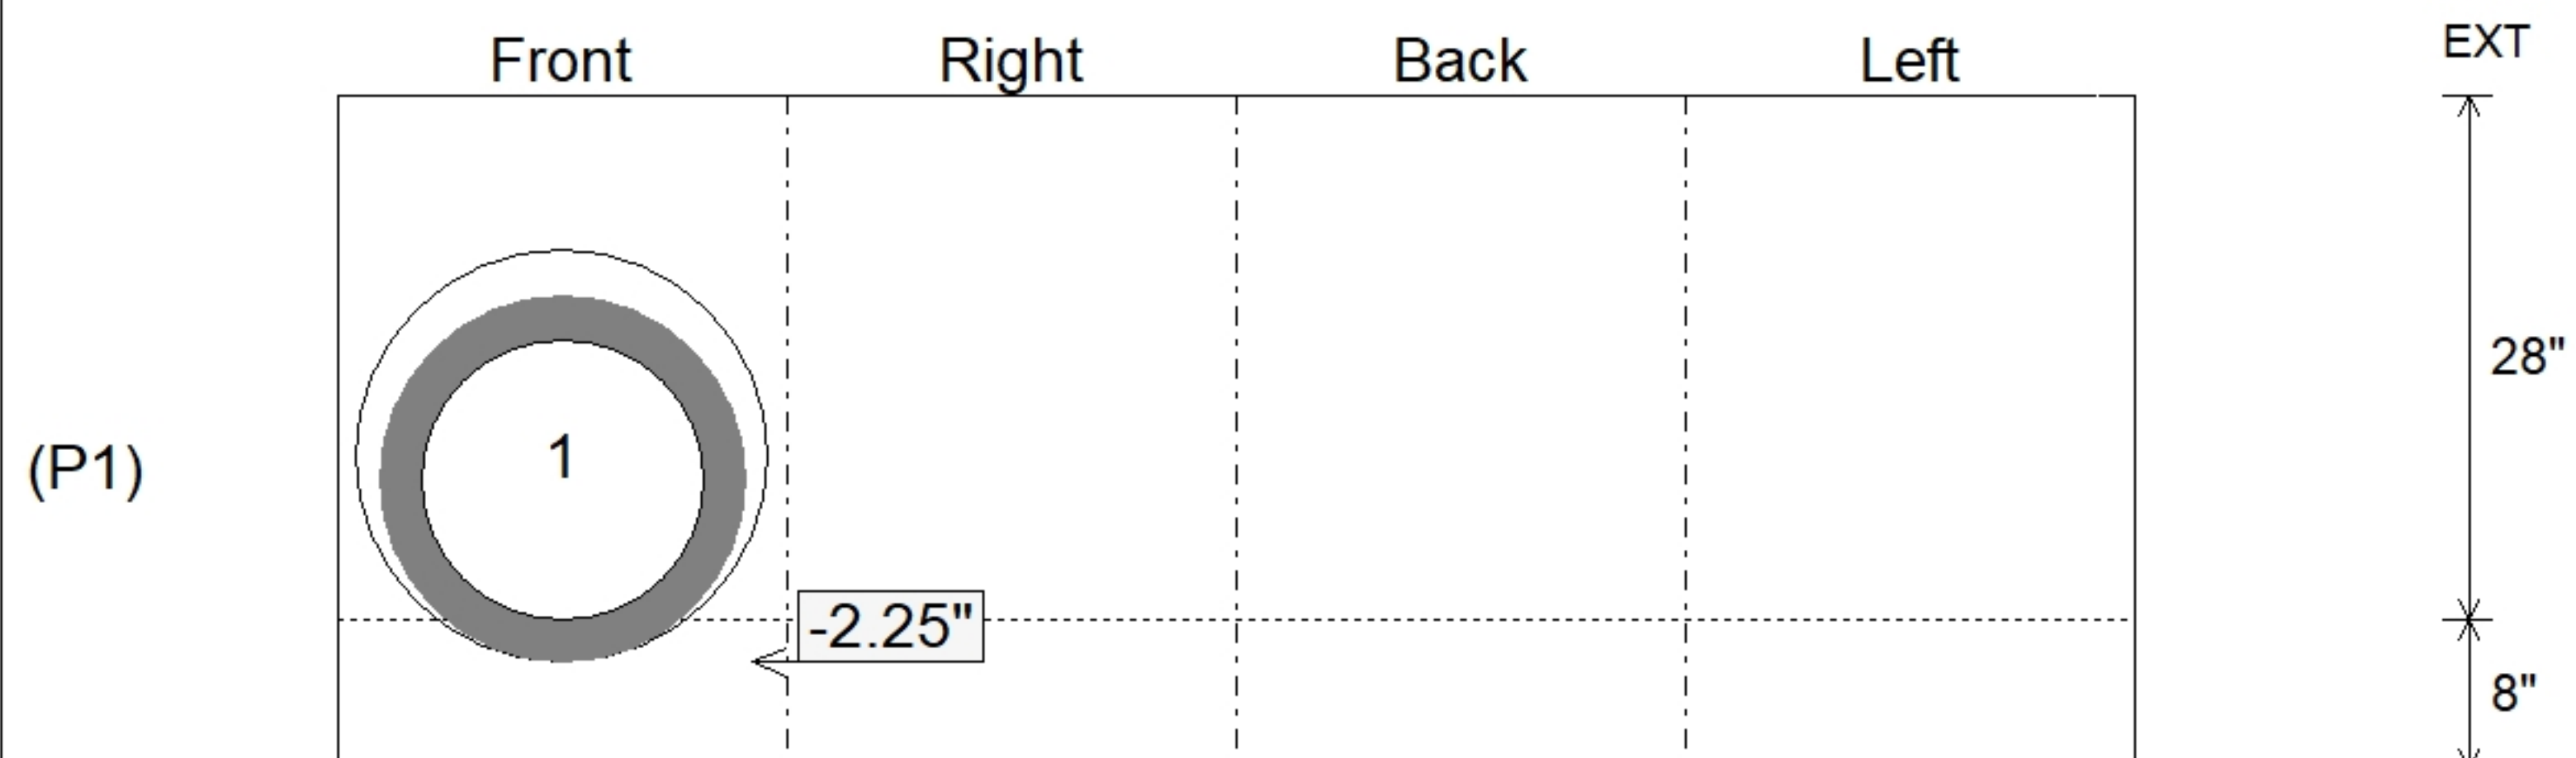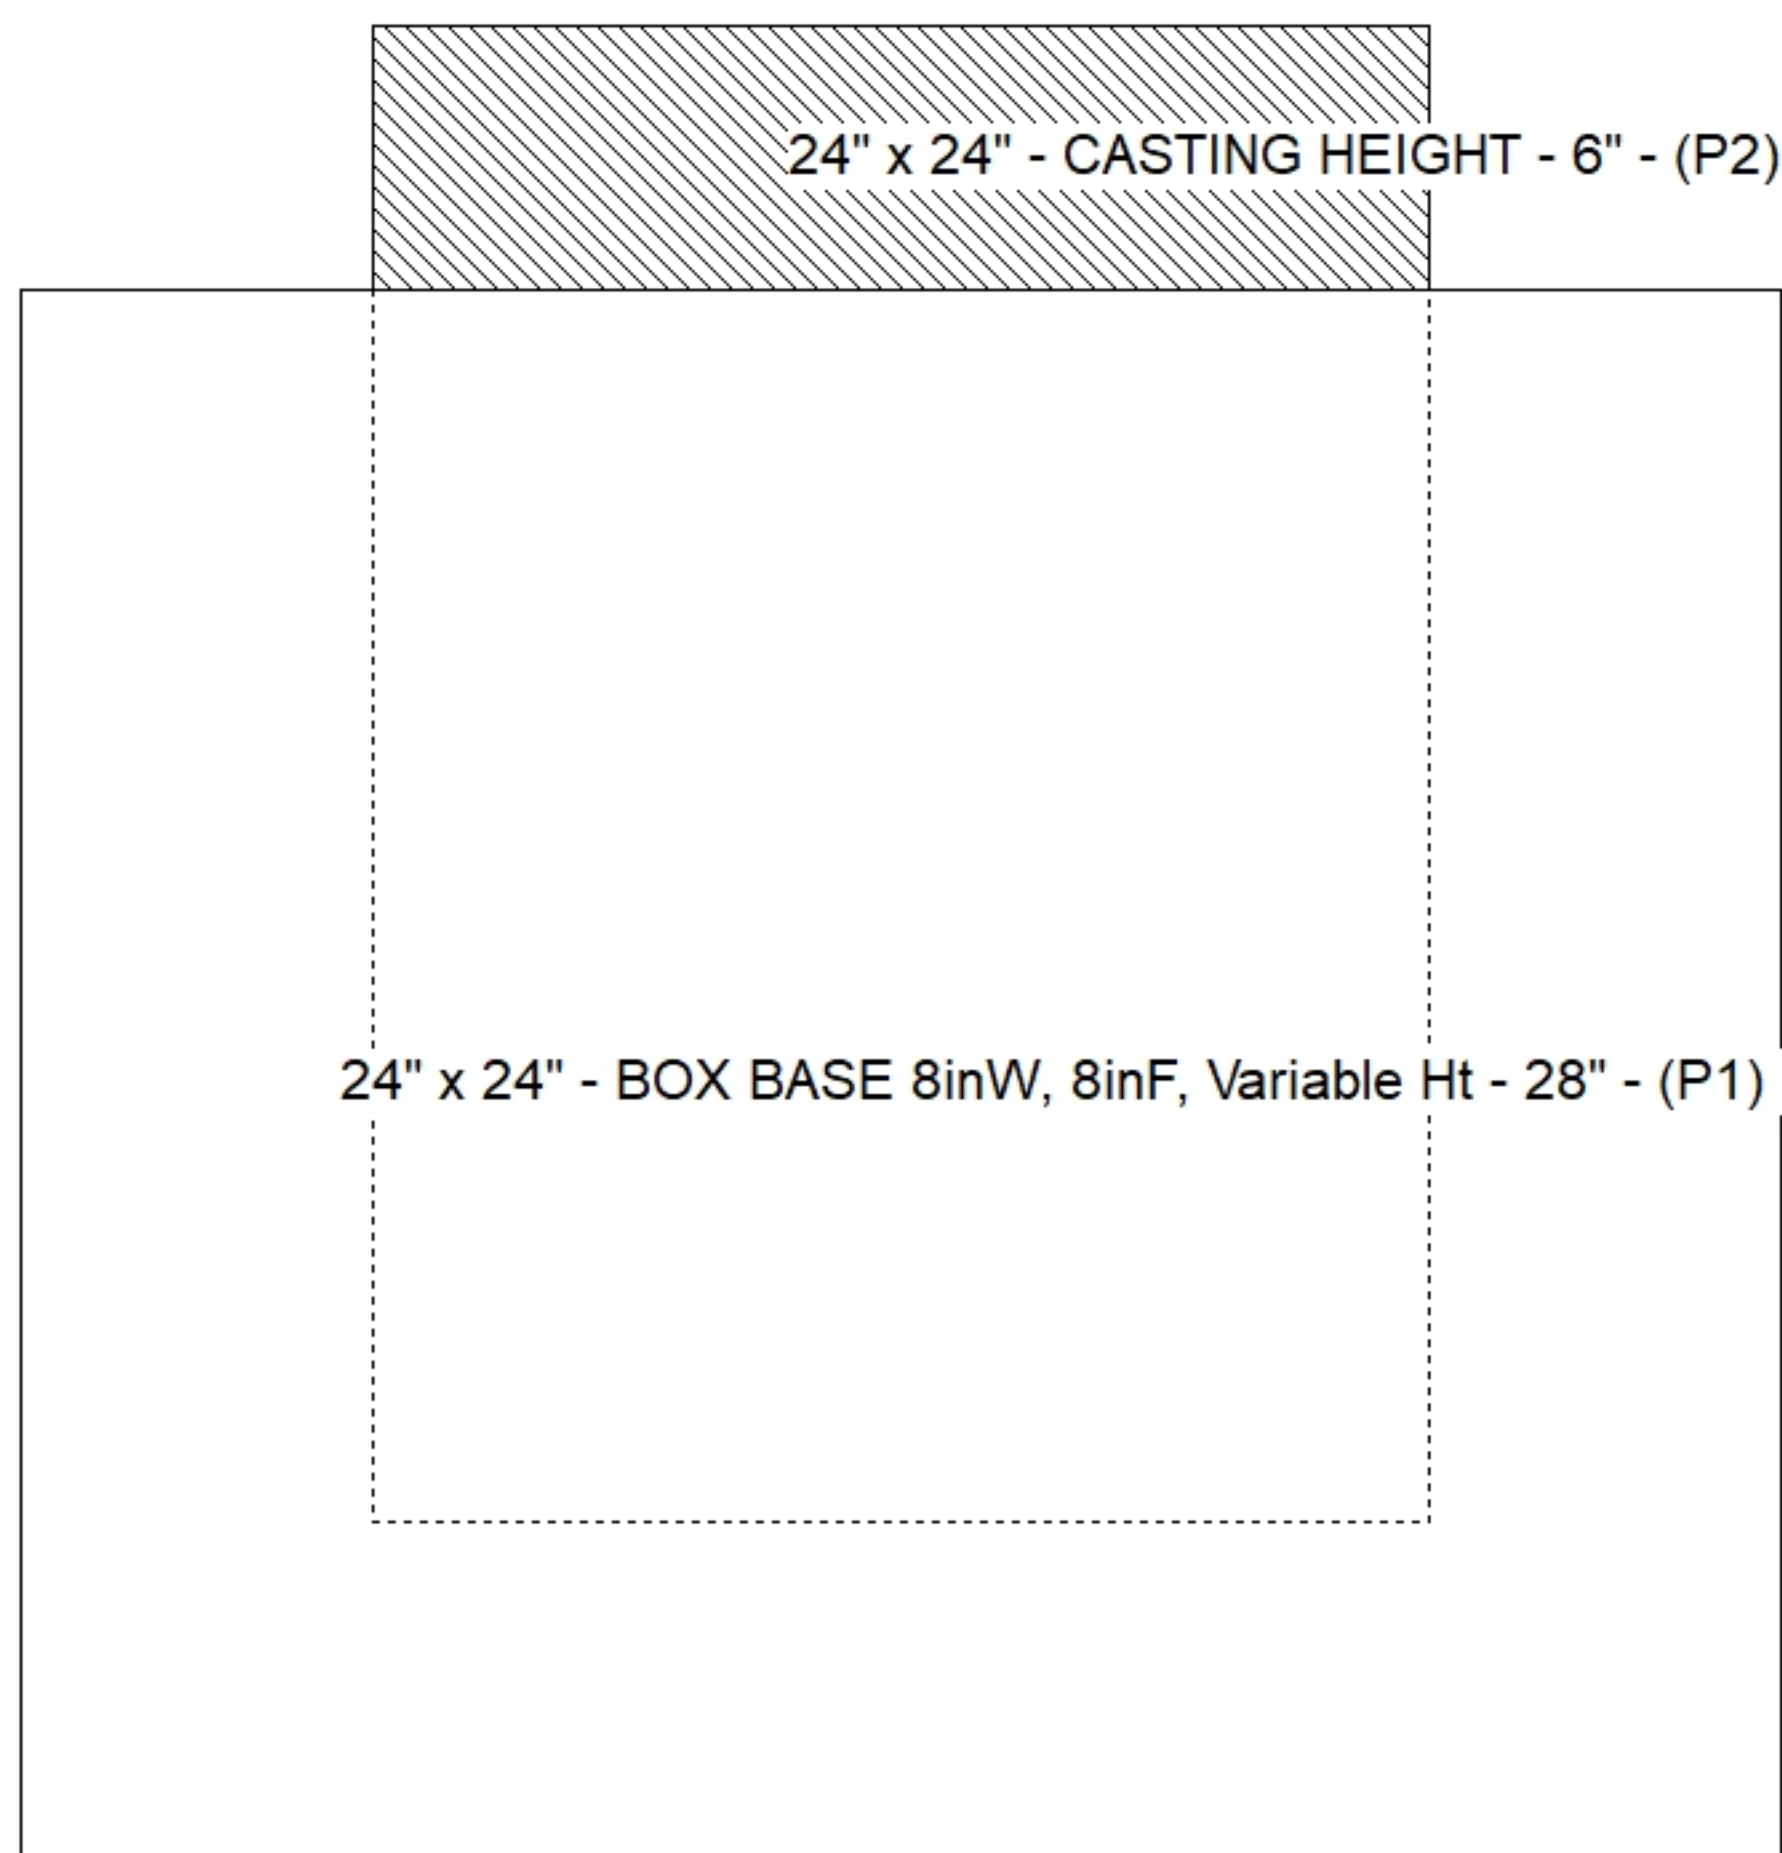

Submittal Drawing
7/2/2026 8:20:33 AM

SUBMITTAL
APPROVED BY: