

Contractor: Core & Main LP (BG)


TECH: J. Horsley

Plant: 100





Slack: 1.6"

Structure Total: 4401 lb

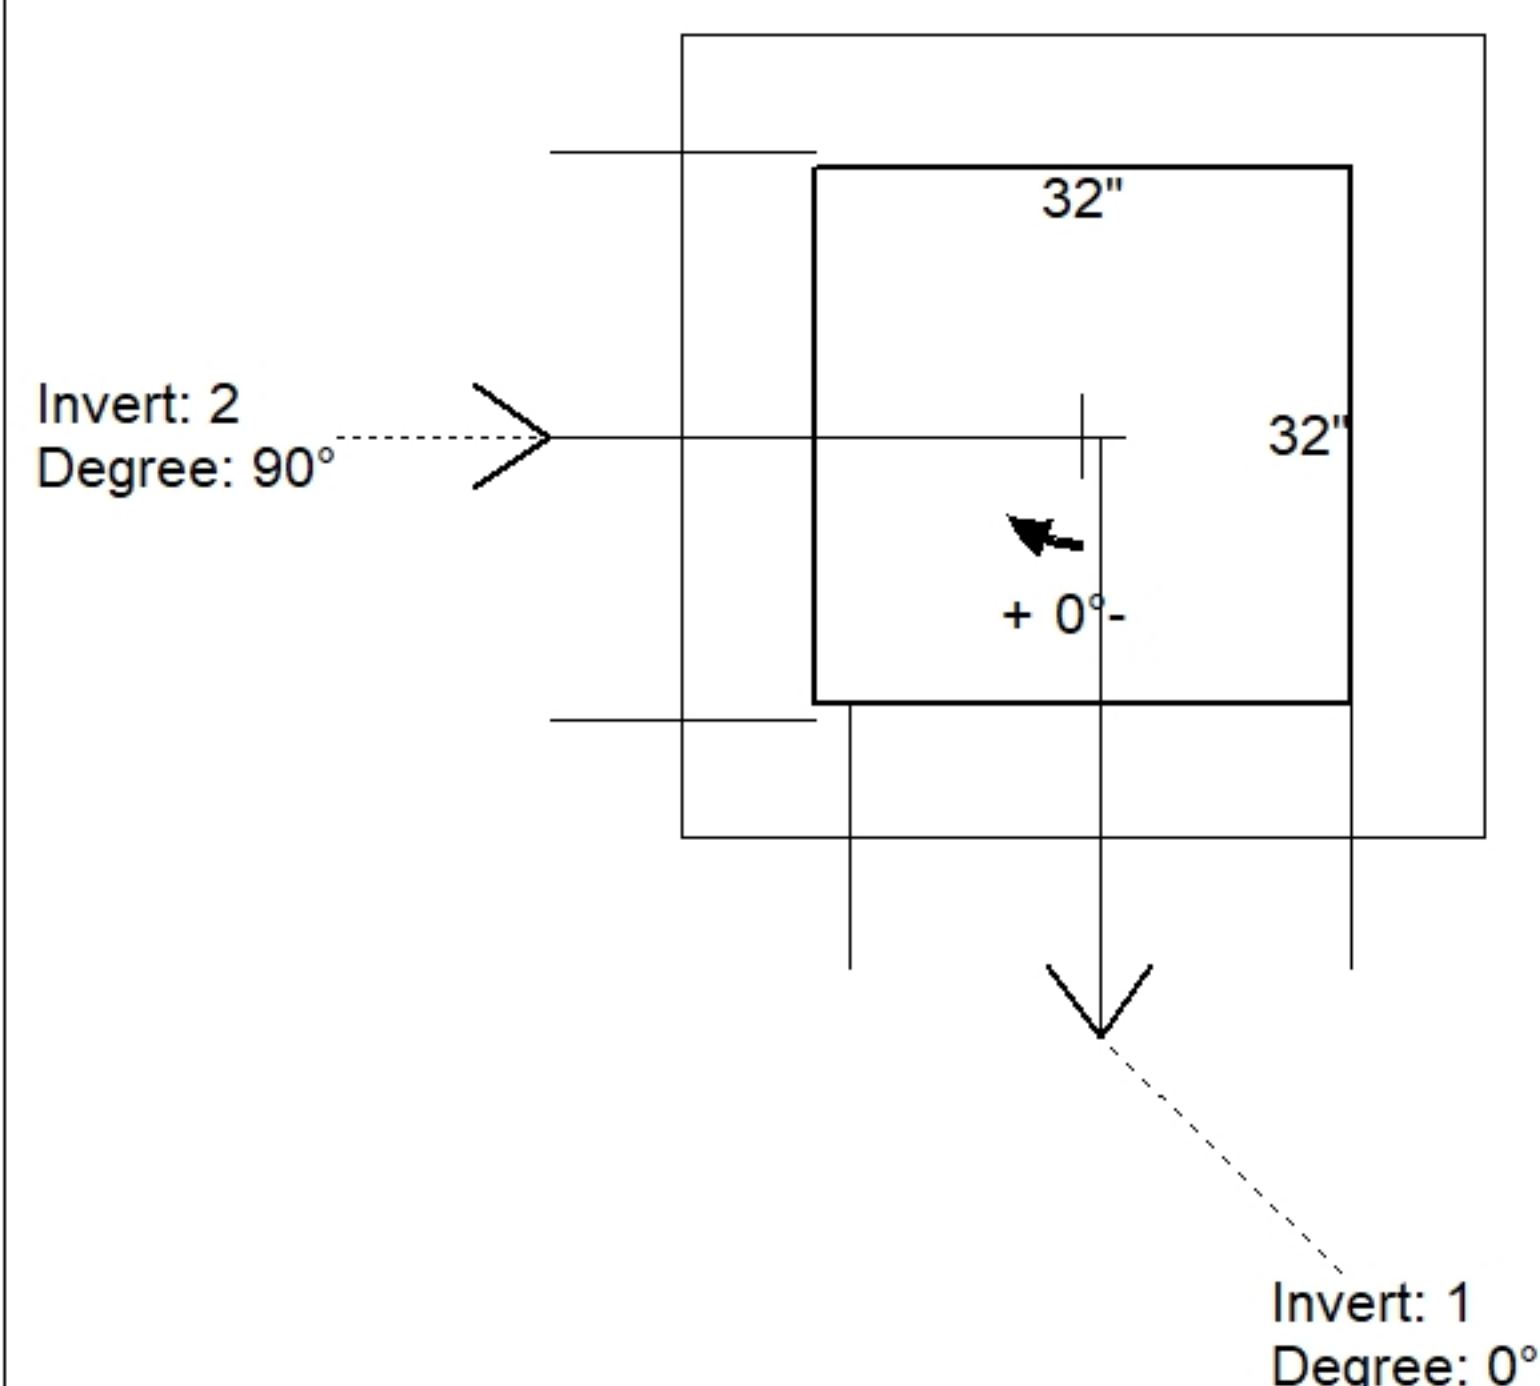

Position	Elev	Angle	Pipe	Pipe OD	Hole	Connector	Up (')	Ref
Rim	802'							
Reducer								
Invert 1	798.7'	0°	24" HDPE	27.8"	30"	Hole 30	-1.9"	P1
Invert 2	798.7'	90°	24" RCP B WALL	30"	34"	Hole 34	-3"	P1
Invert 3								
Invert 4								
Invert 5								
Invert 6								
Invert 7								
Invert 8								

Default - Interior Dimensions

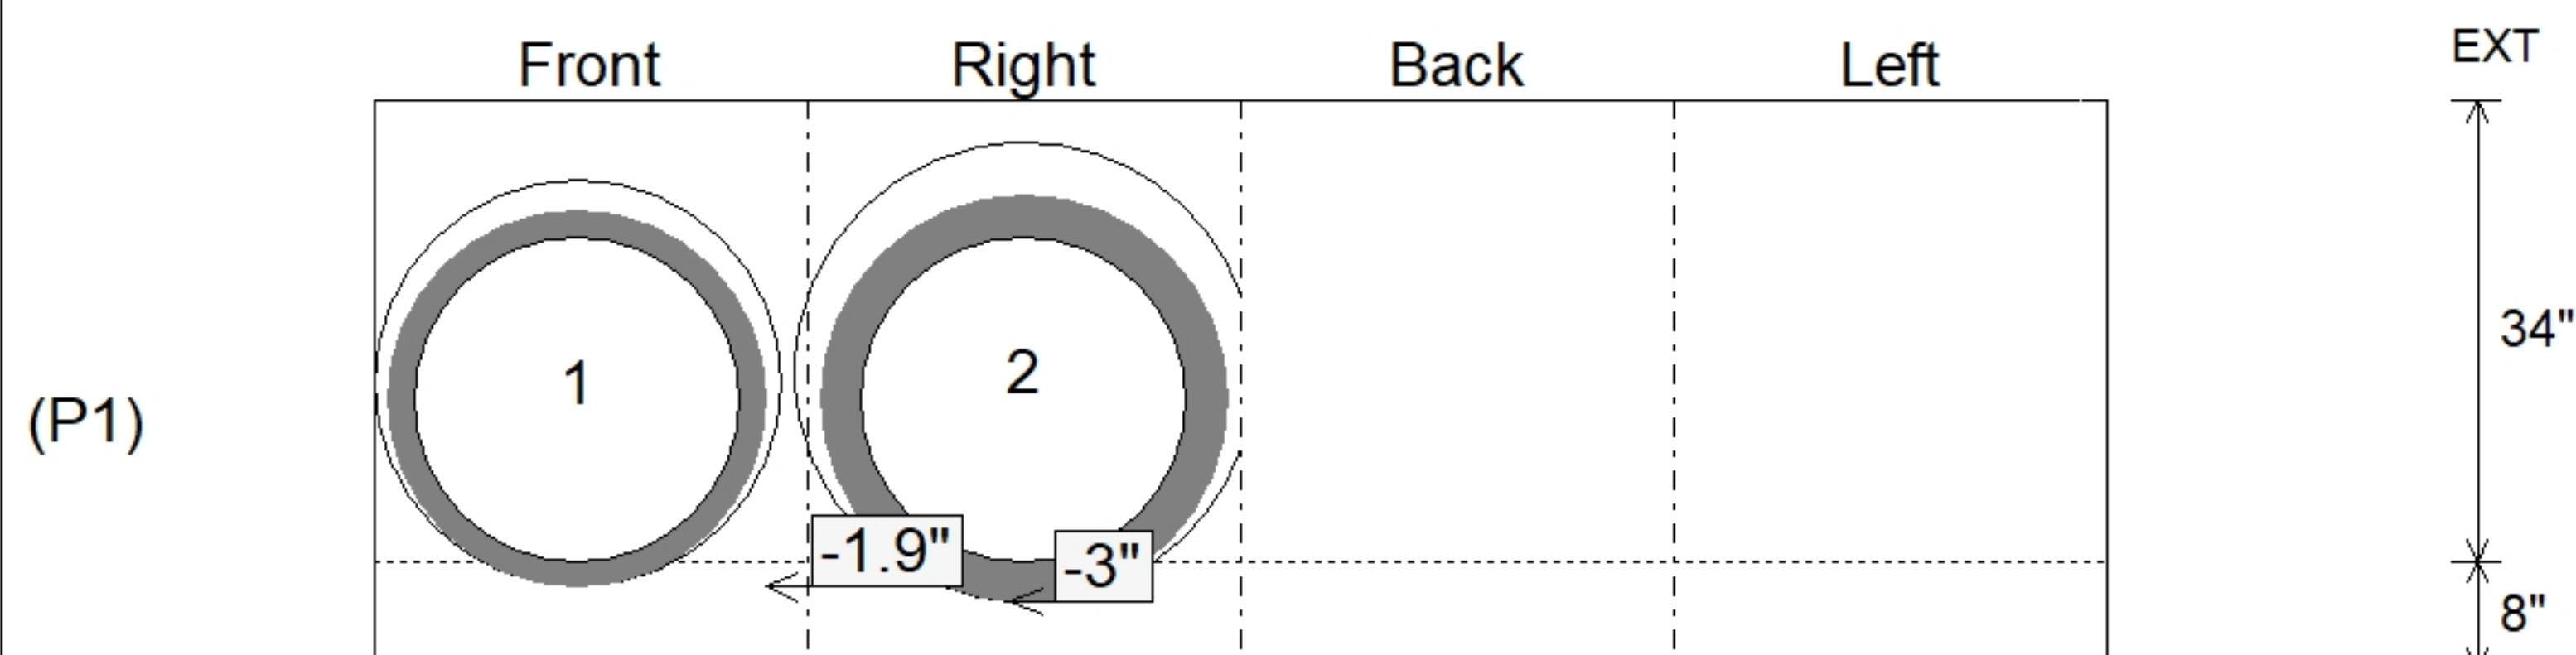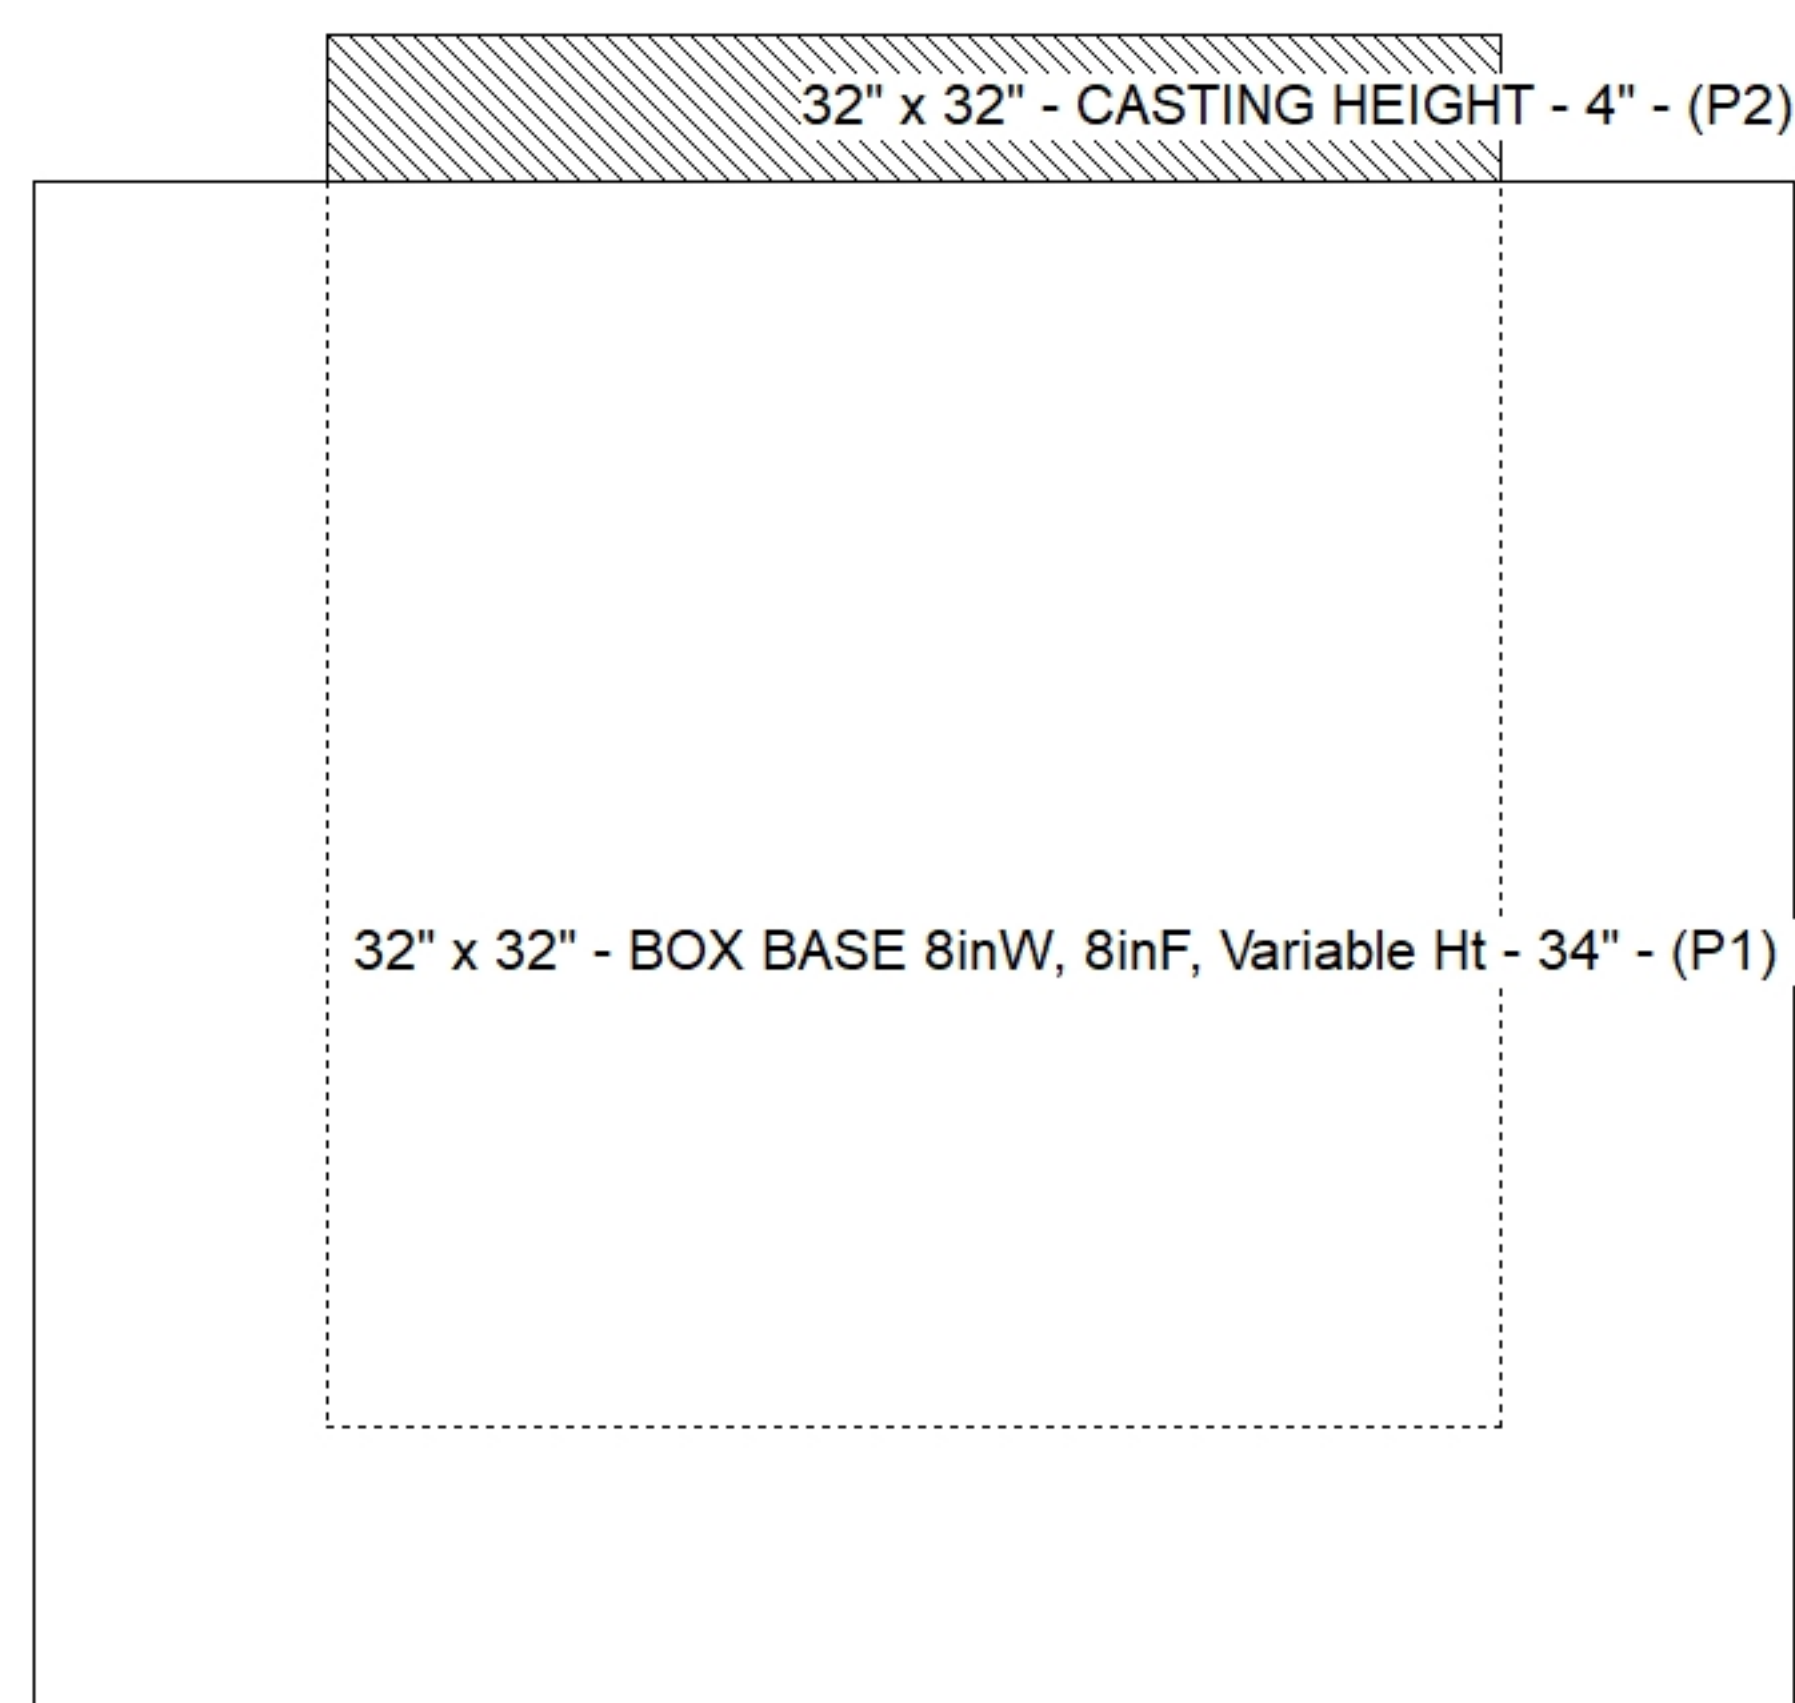

SUBMITTAL
APPROVED BY: