

Contractor: Core & Main LP (BG)

TECH: J. Horsley

Plant: 100



Size: 36" x 36"

Rim to Invert: 4.84'

Floor Height: 8"



Slack: 0.08"

- FLOOR = #4 BARS AT 12" C.C.E.W.

5) MH Step ML-10-TDS-NCR - 10"


0 | b

Structure Total: 9285 lb

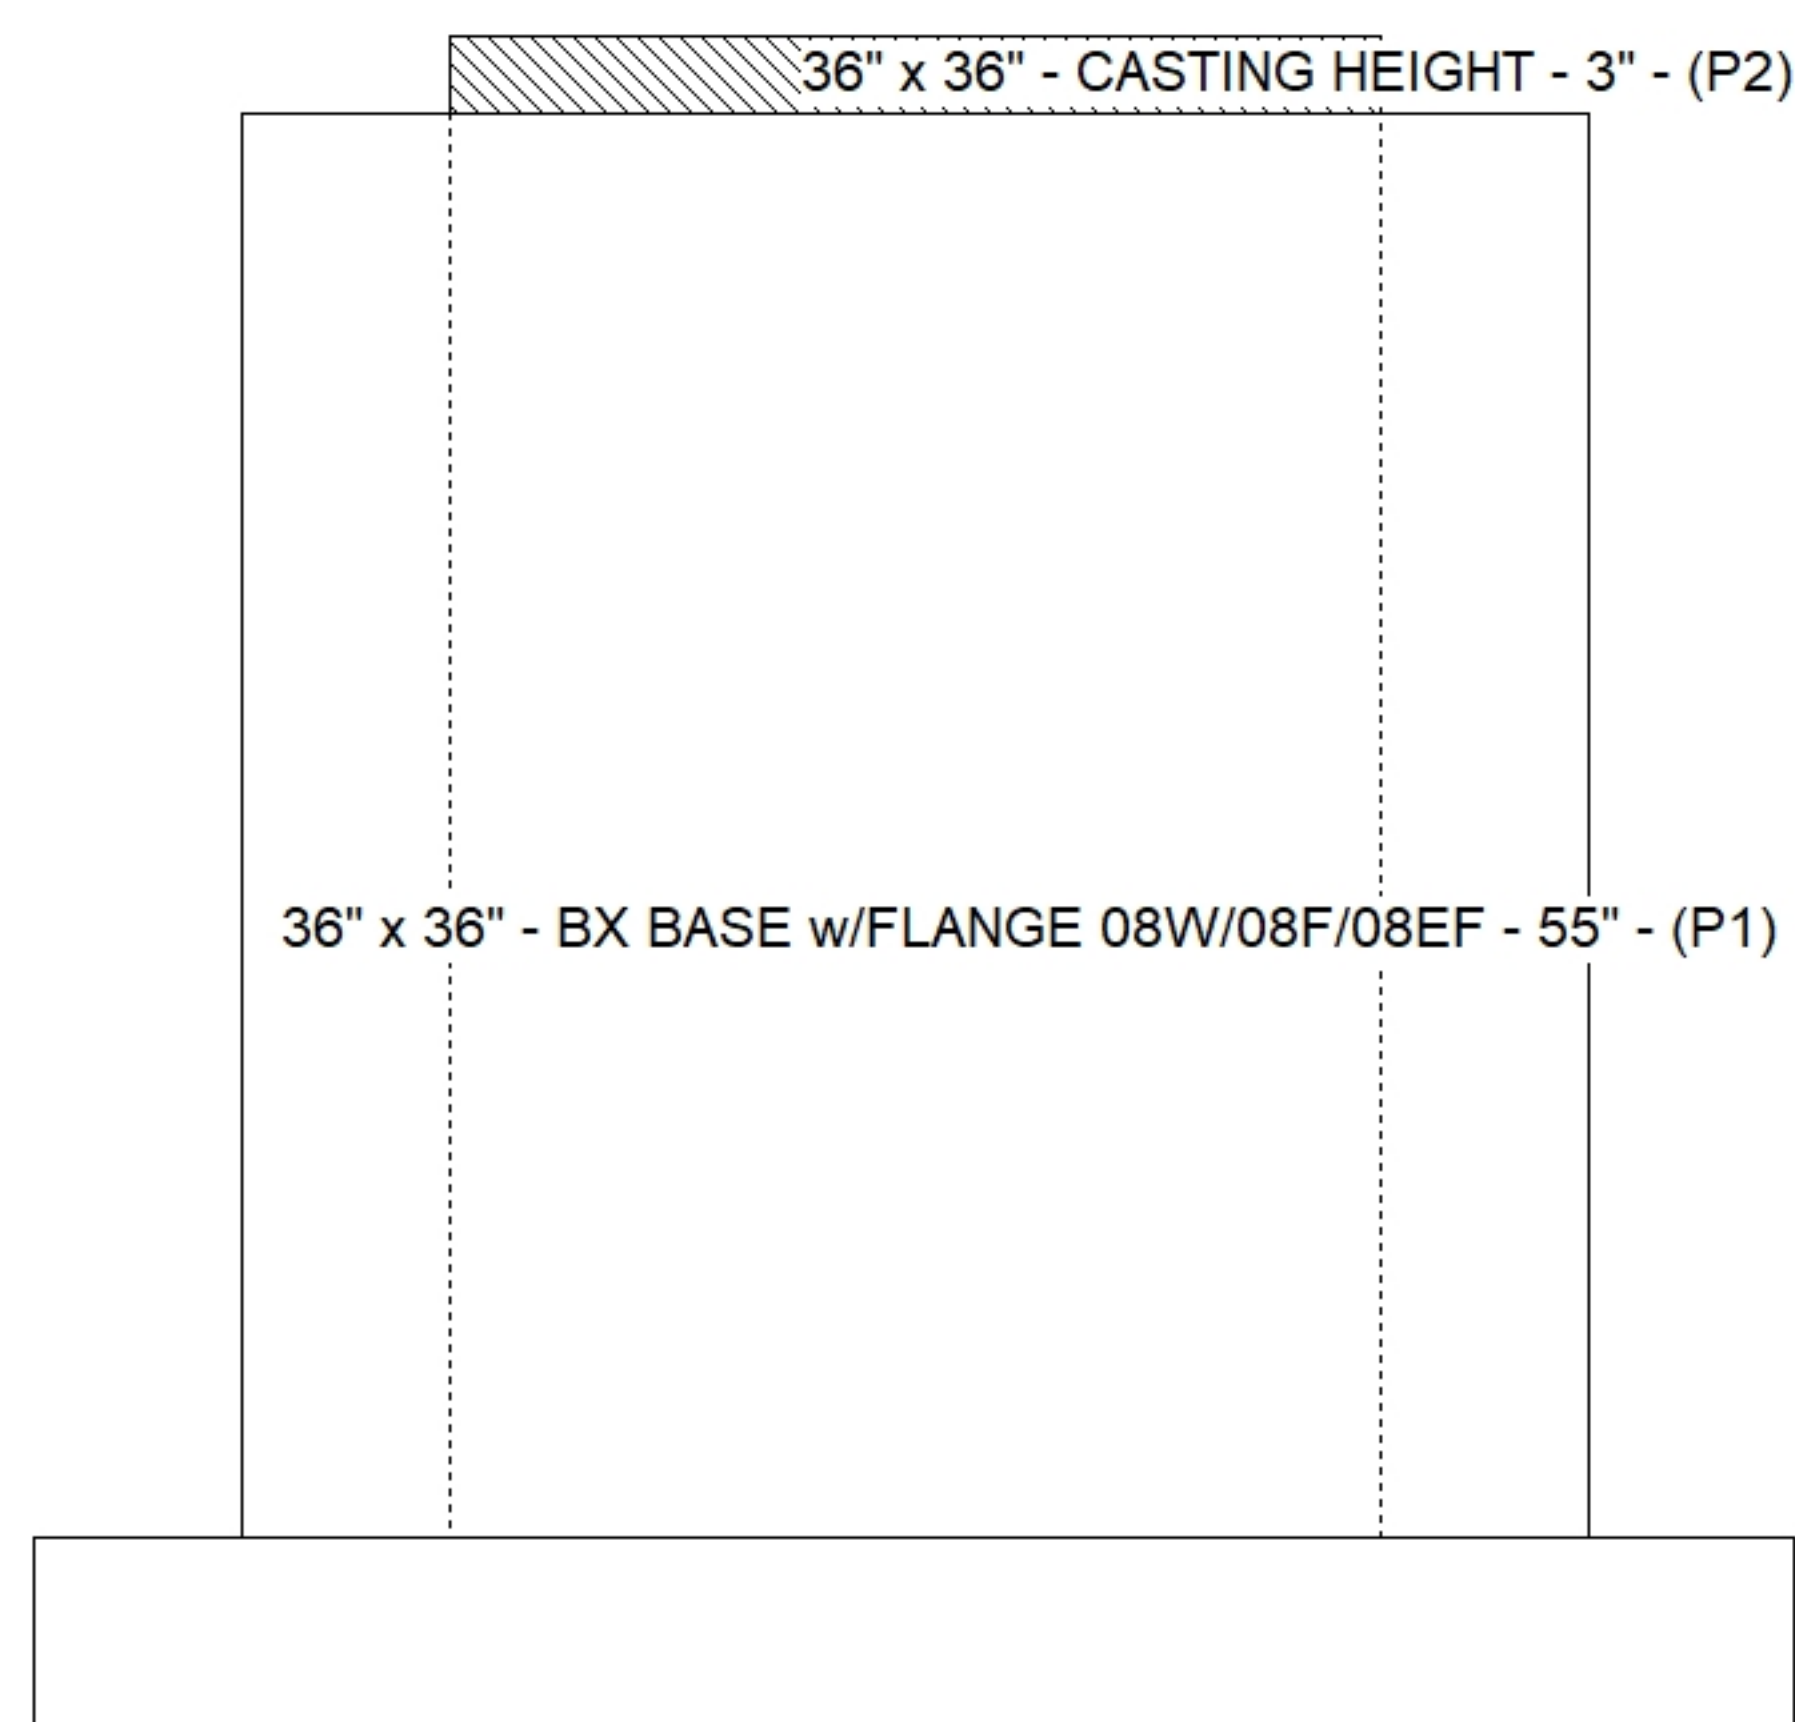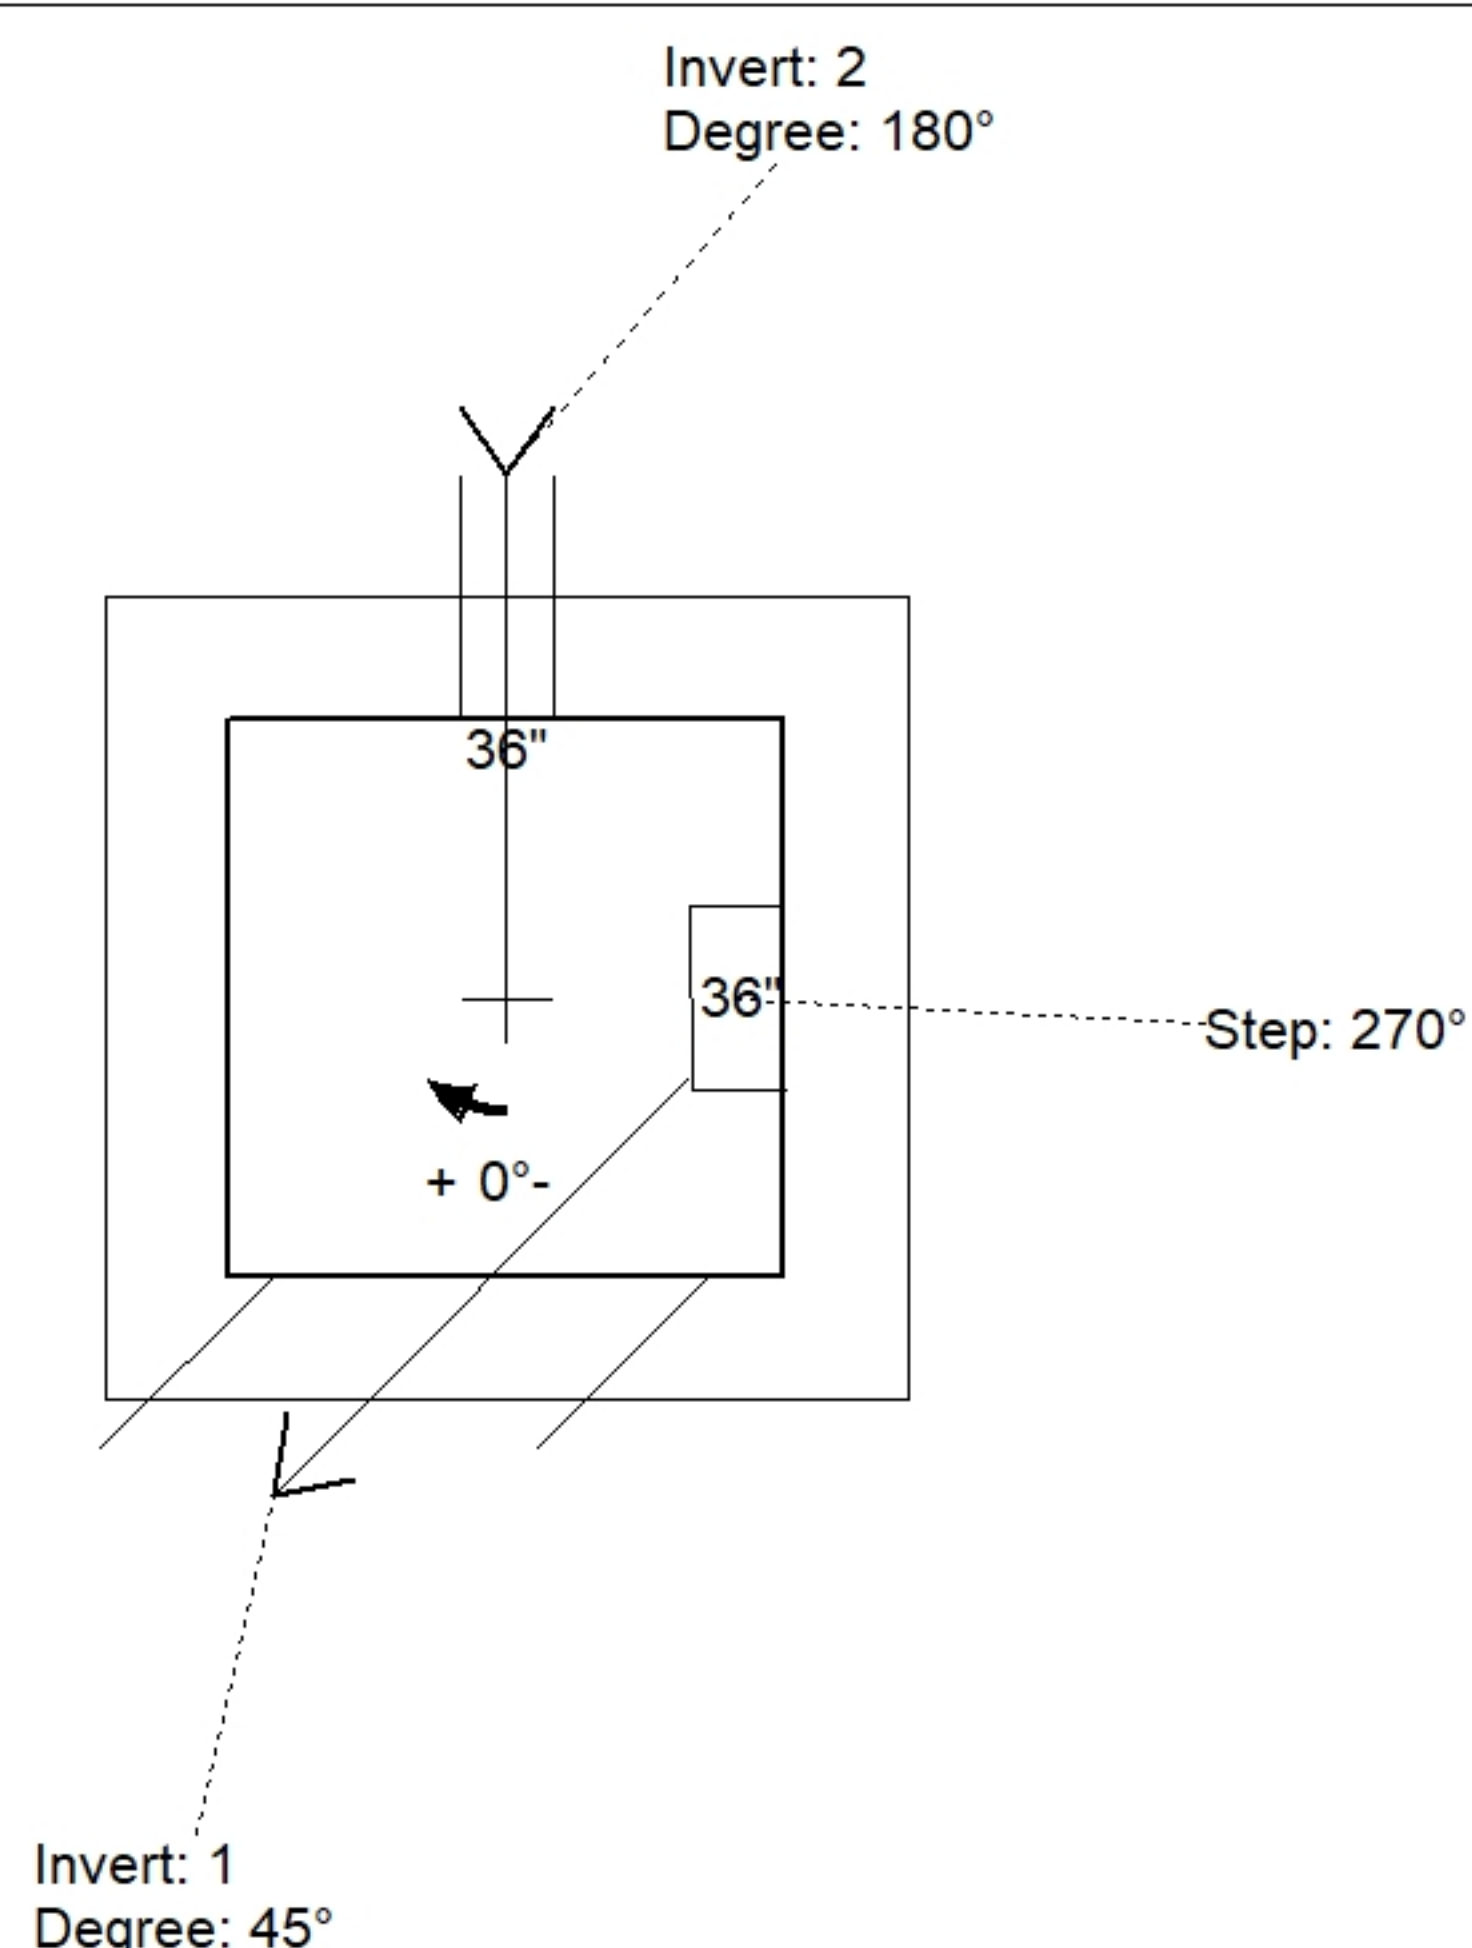

Position	Elev	Angle	Pipe	Pipe OD	Hole	Connector	Up ()	Ref
Rim	806.5'							
Reducer								
Invert 1	801.66'	45°	15" HDPE	17.6"	20"	Hole 20	-1.3"	P1
Invert 2	801.66'	180°	6" Orifice	6"	6"	Hole 6	0"	P1
Invert 3								
Invert 4								
Invert 5								
Invert 6								
Invert 7								
Invert 8								

Default - Interior Dimensions

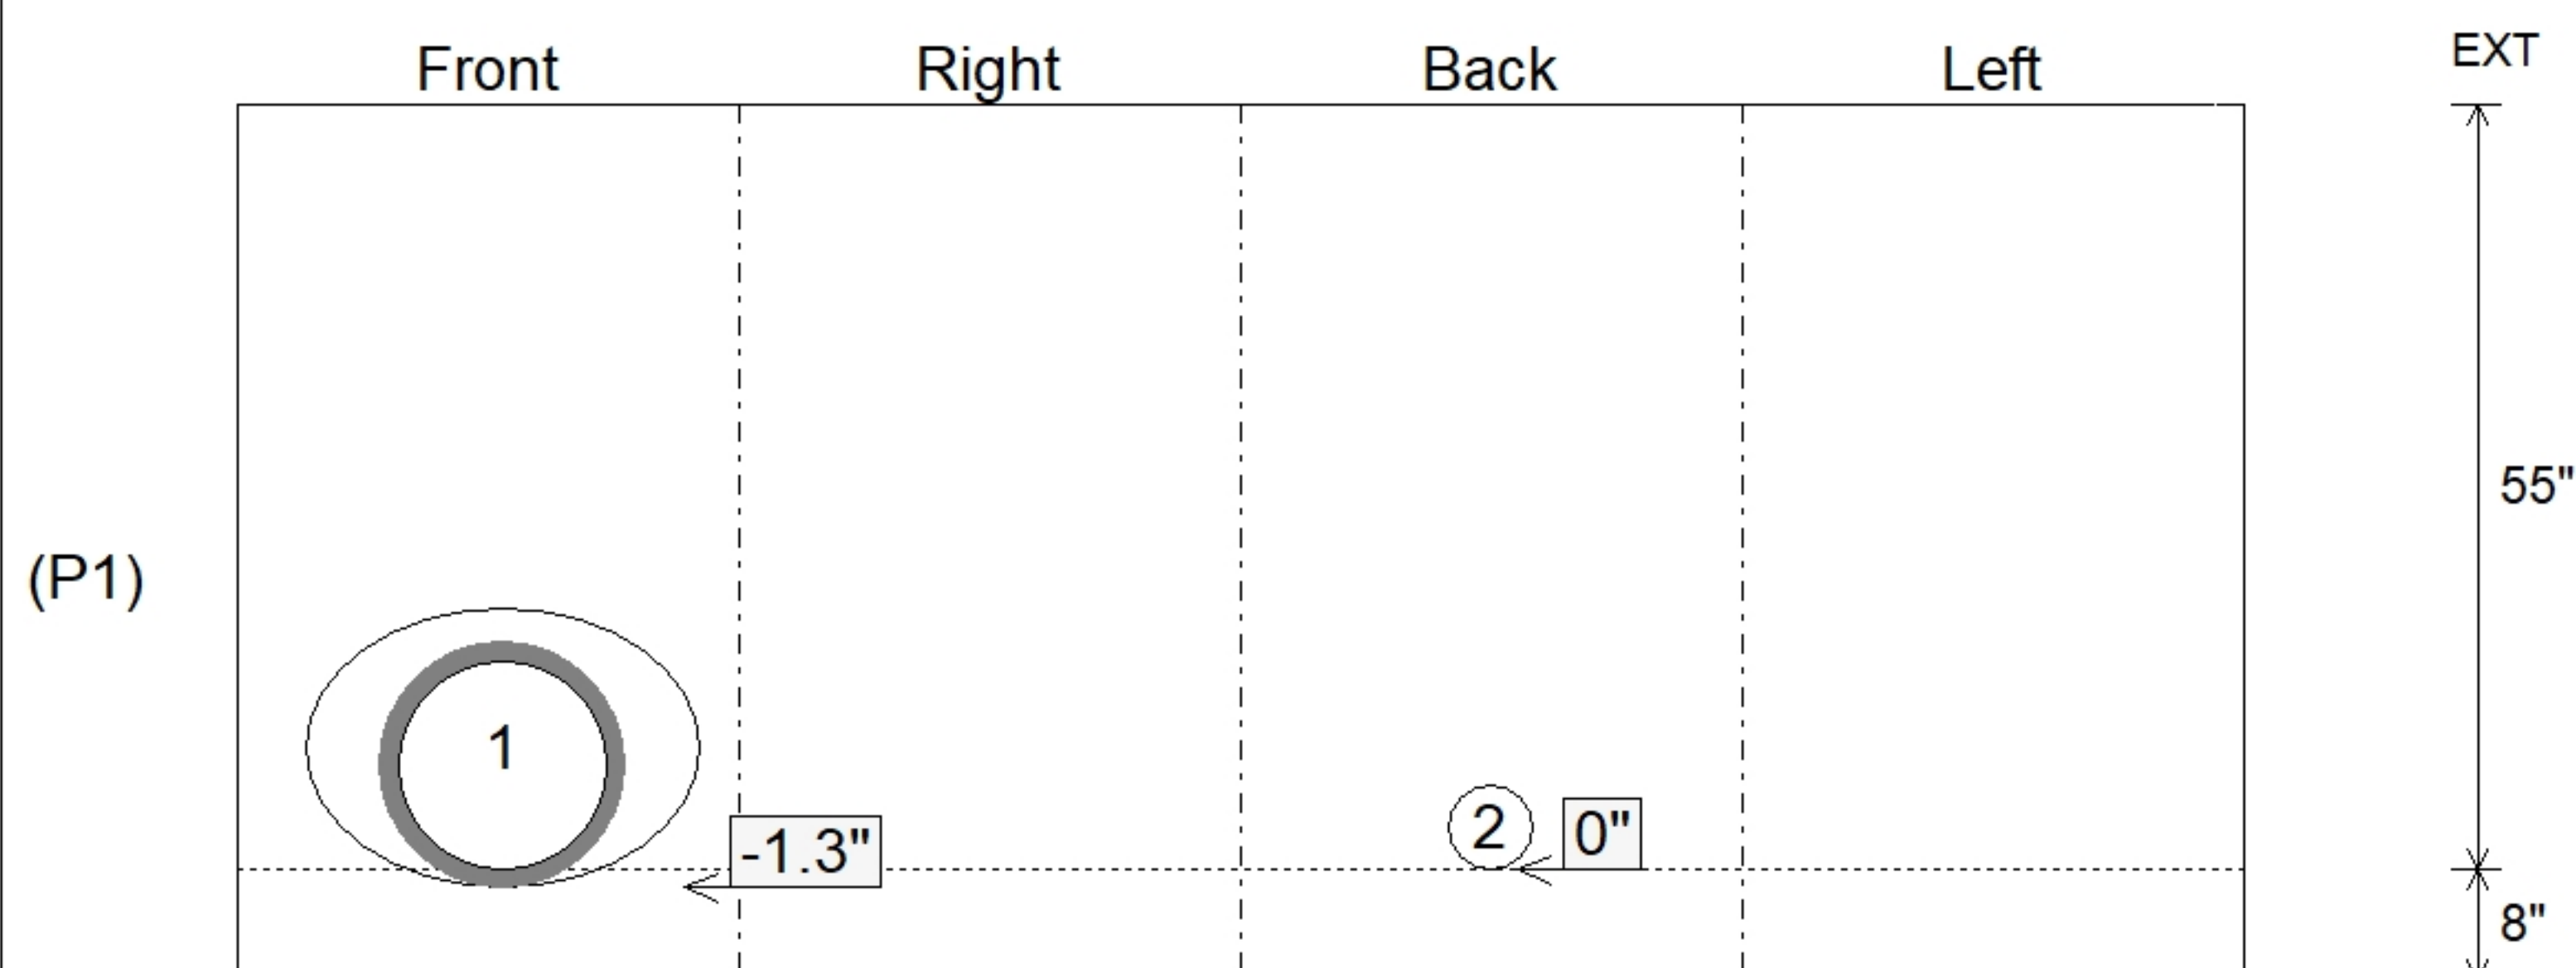

Submittal Drawing
7/2/2026 8:20:35 AM

SUBMITTAL
APPROVED BY: