

Contractor: Core & Main LP (BG)


TECH: J. Horsley

Plant: 100




Slack: 5.28"


Structure Total: 2685 lb

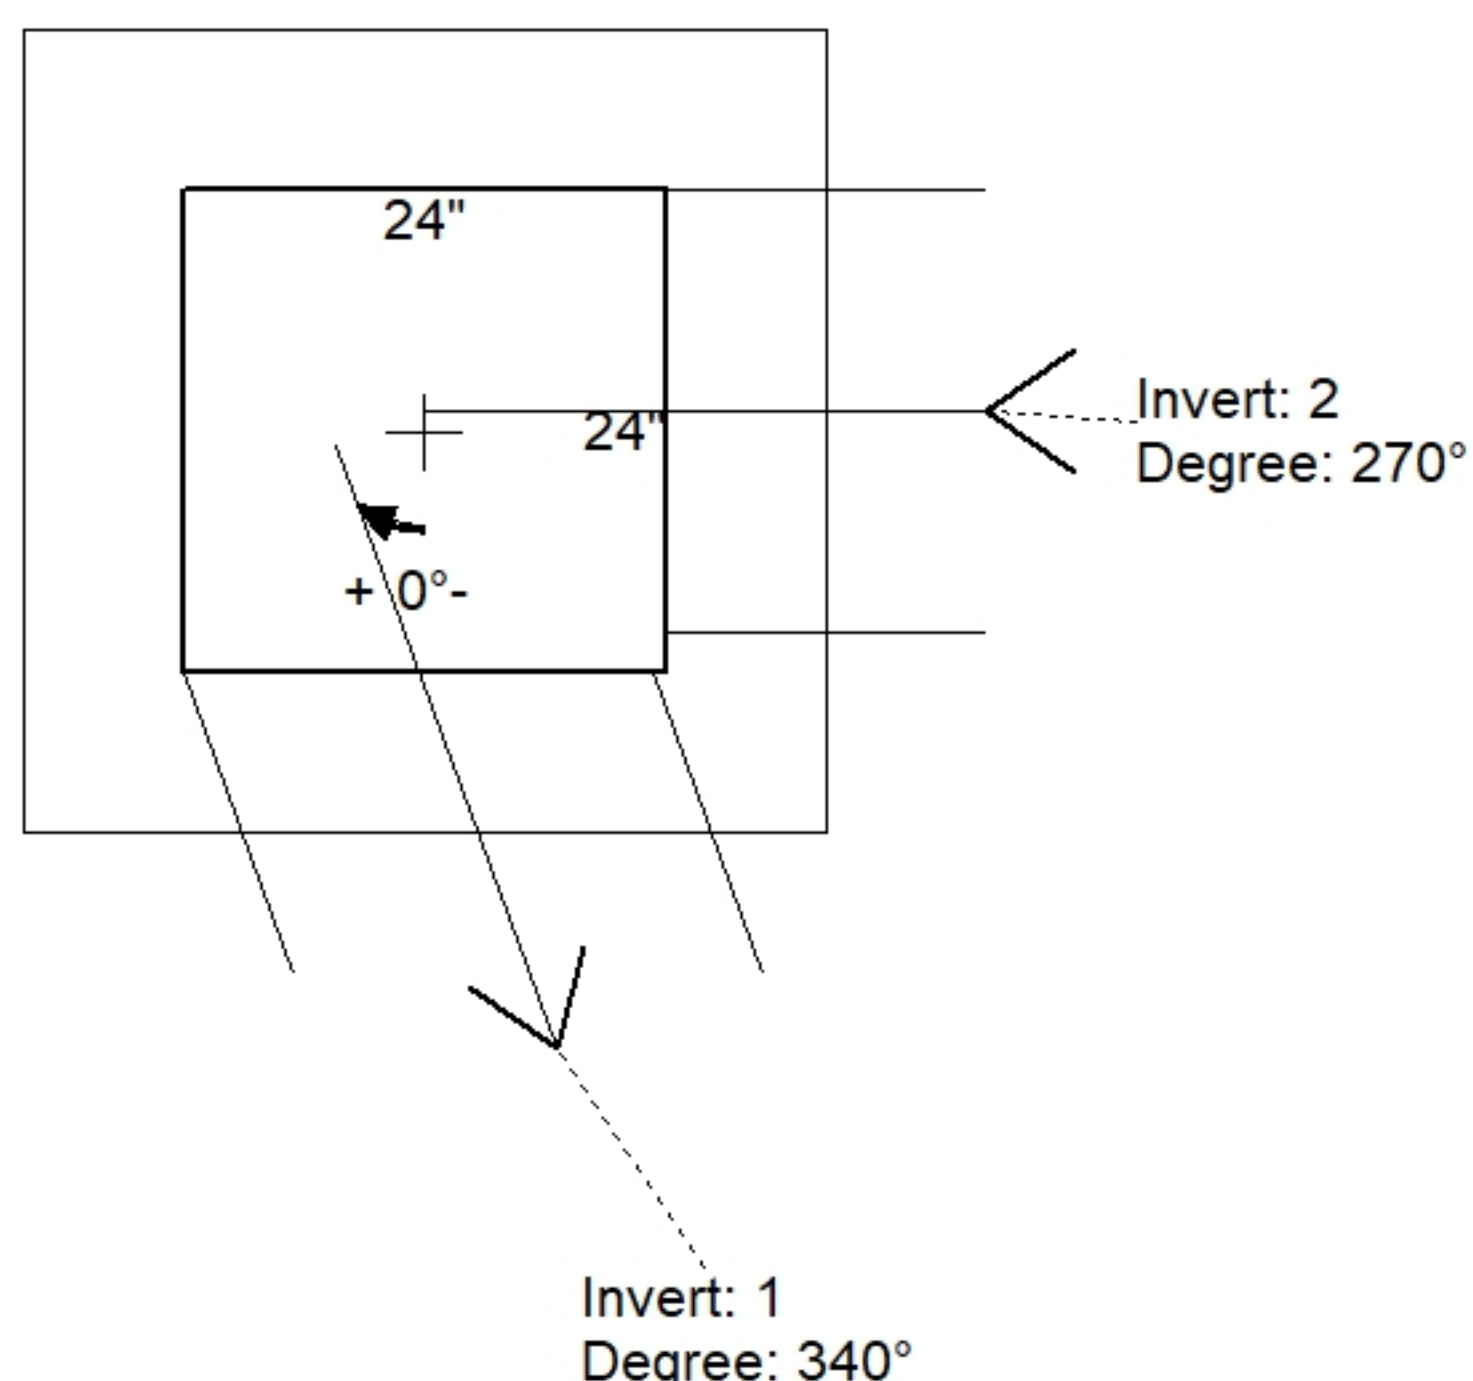

Position	Elev	Angle	Pipe	Pipe OD	Hole	Connector	Up ()	Ref
Rim	806.18'							
Reducer								
Invert 1	803.24'	340°	15" RCP B WALL	19.5"	22"	Hole 22	-2.25"	P1
Invert 2	803.24'	270°	15" RCP B WALL	19.5"	22"	Hole 22	-2.25"	P1
Invert 3								
Invert 4								
Invert 5								
Invert 6								
Invert 7								
Invert 8								

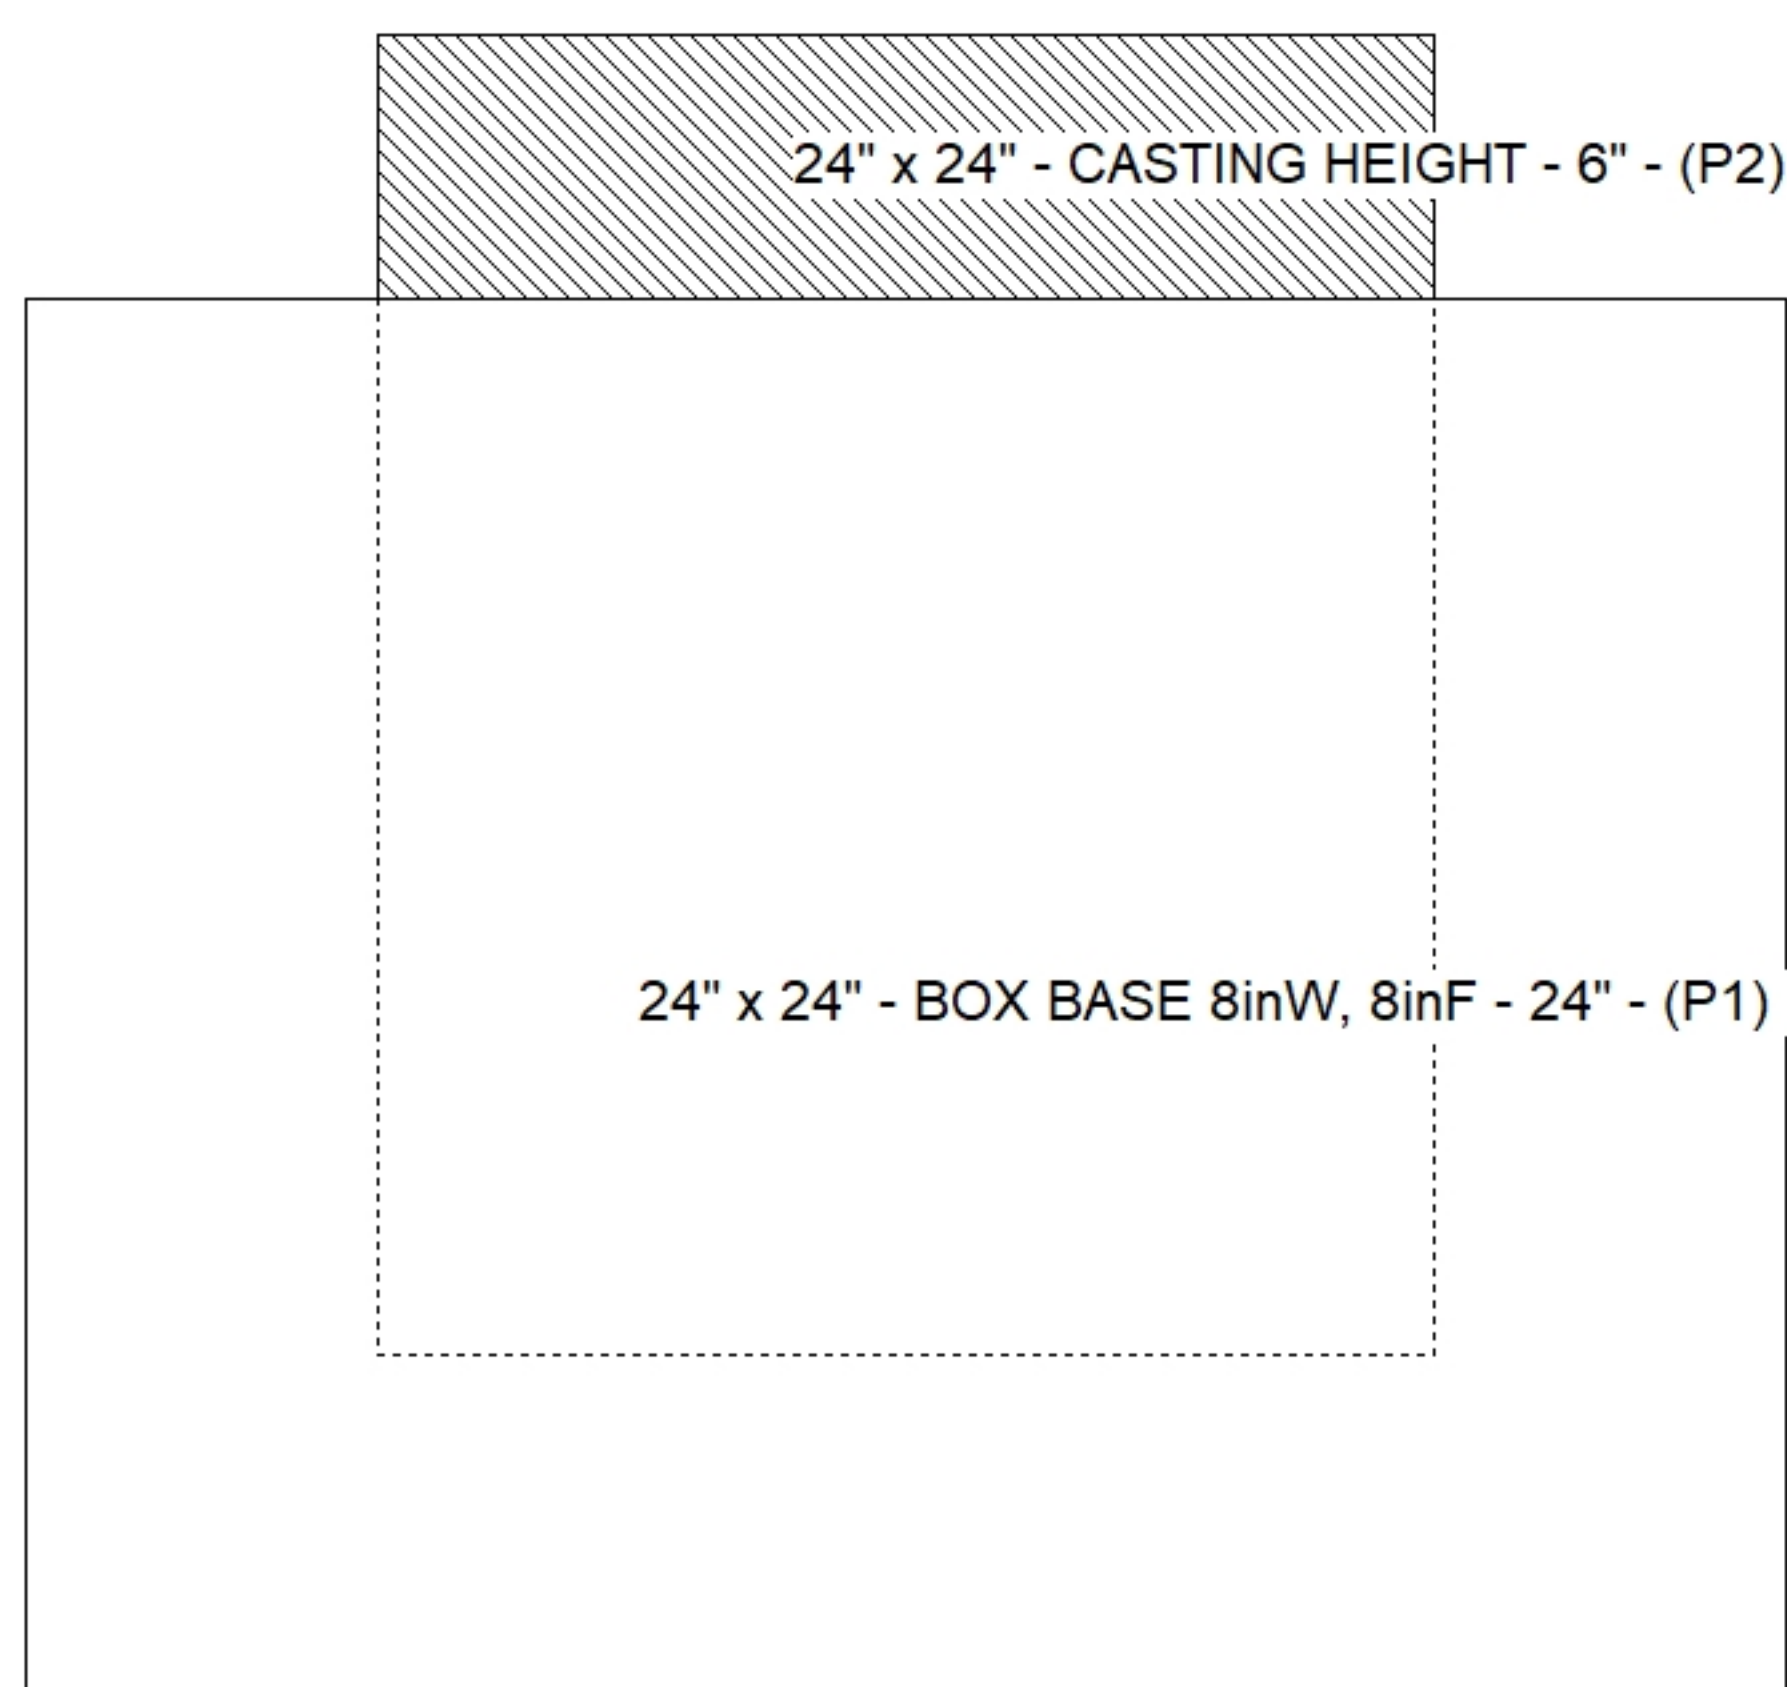

Default - Interior Dimensions

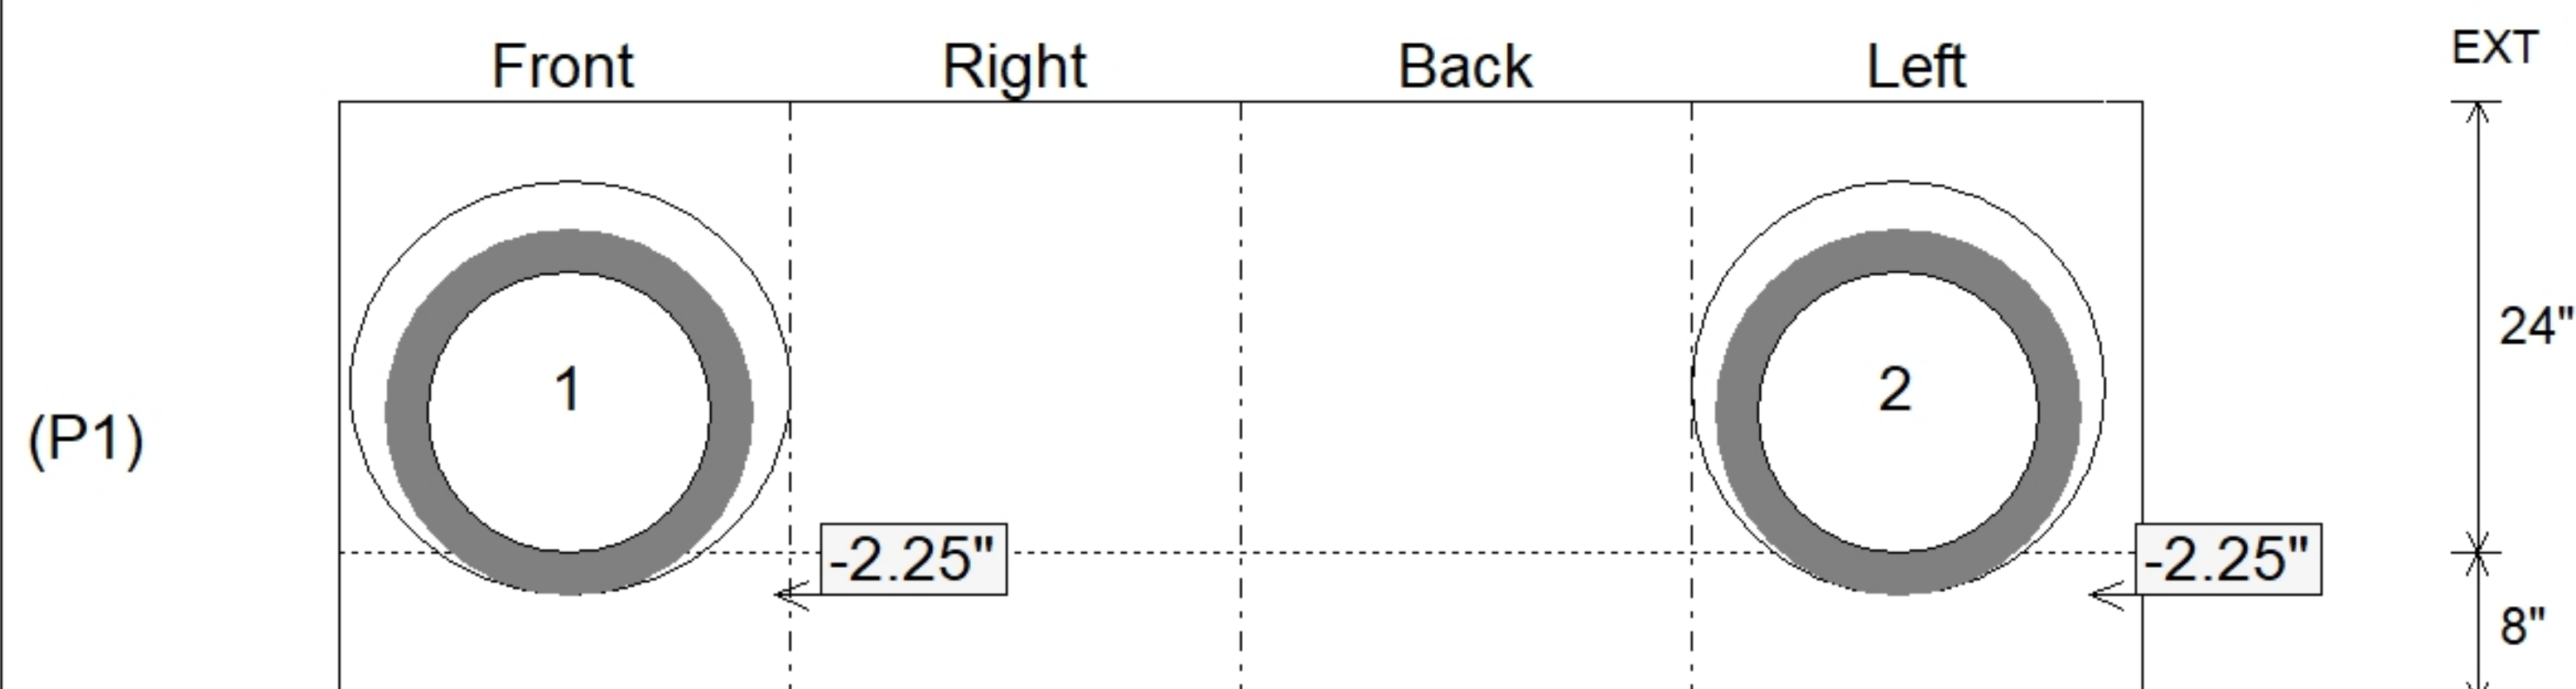

SUBMITTAL
APPROVED BY: