

Contractor: Core & Main LP (BG)

TECH: J. Horsley

Plant: 100



Size: 48"

Rim to Invert: 4.99'

Floor Height: 6"


Slack: 1.88"

REINFORCING PER ASTM A615 (GRADE 60).
 - TOP SLAB =H20 LOADING.
 - RISER (As .12)
 - FLOOR (As .31) #5 BARS AT 12" C.C.E.W.


3) MH Step ML-10-TDS-NCR - 10"

0 lb


Structure Total: 5338 lb

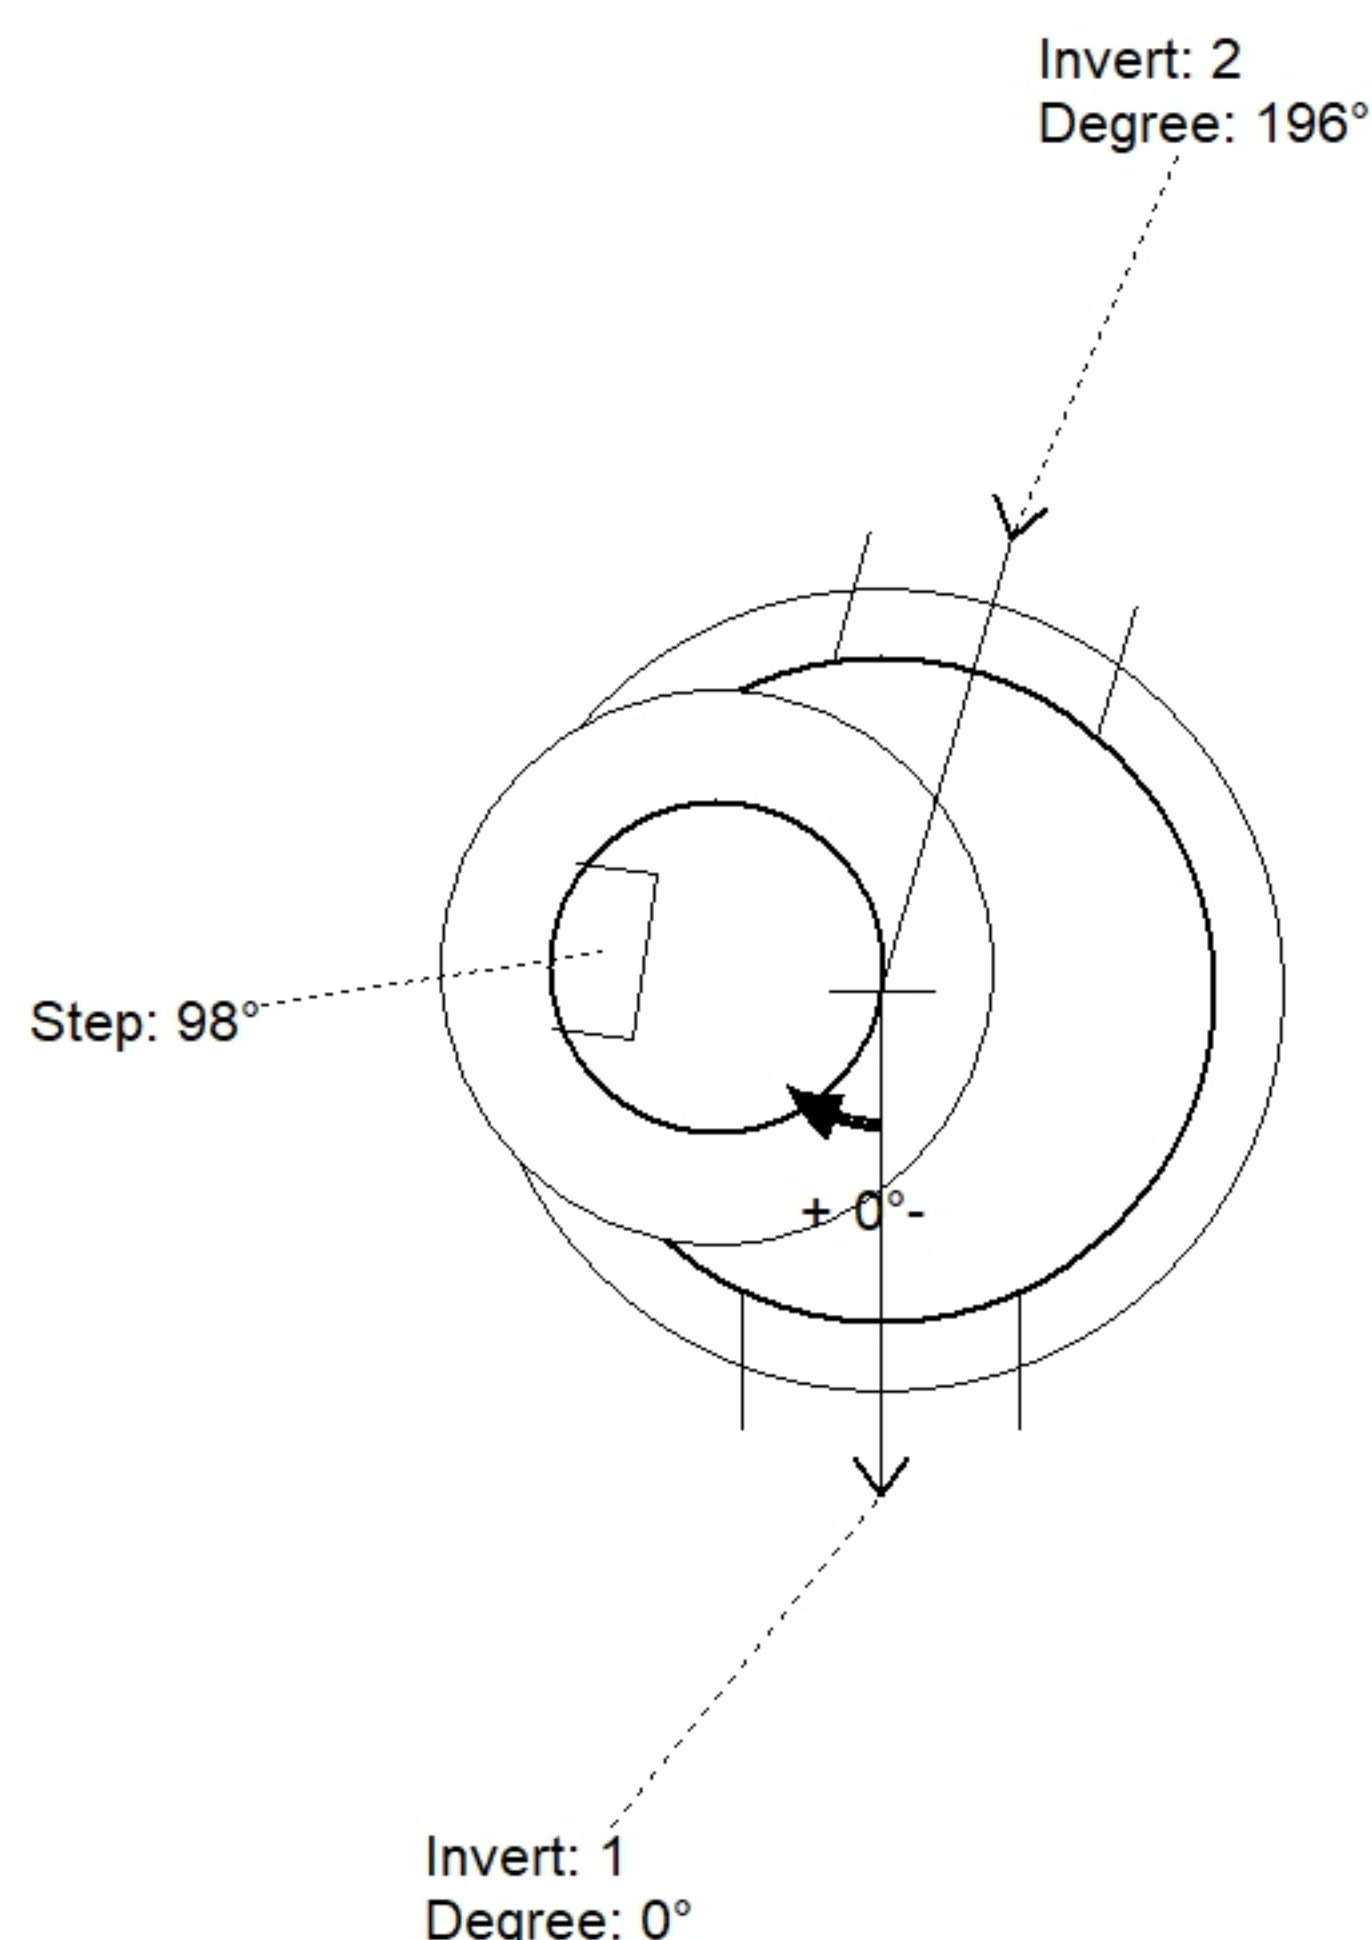

Position	Elev	Angle	Pipe	Pipe OD	Hole	Connector	Up (↓)	Ref
Rim	806'							
Reducer								
Invert 1	801.01'	0°	15" HDPE	17.6"	20"	Hole 20	-1.3"	P1
Invert 2	801.01'	196°	15" HDPE	17.6"	20"	Hole 20	-1.3"	P1
Invert 3								
Invert 4								
Invert 5								
Invert 6								
Invert 7								
Invert 8								

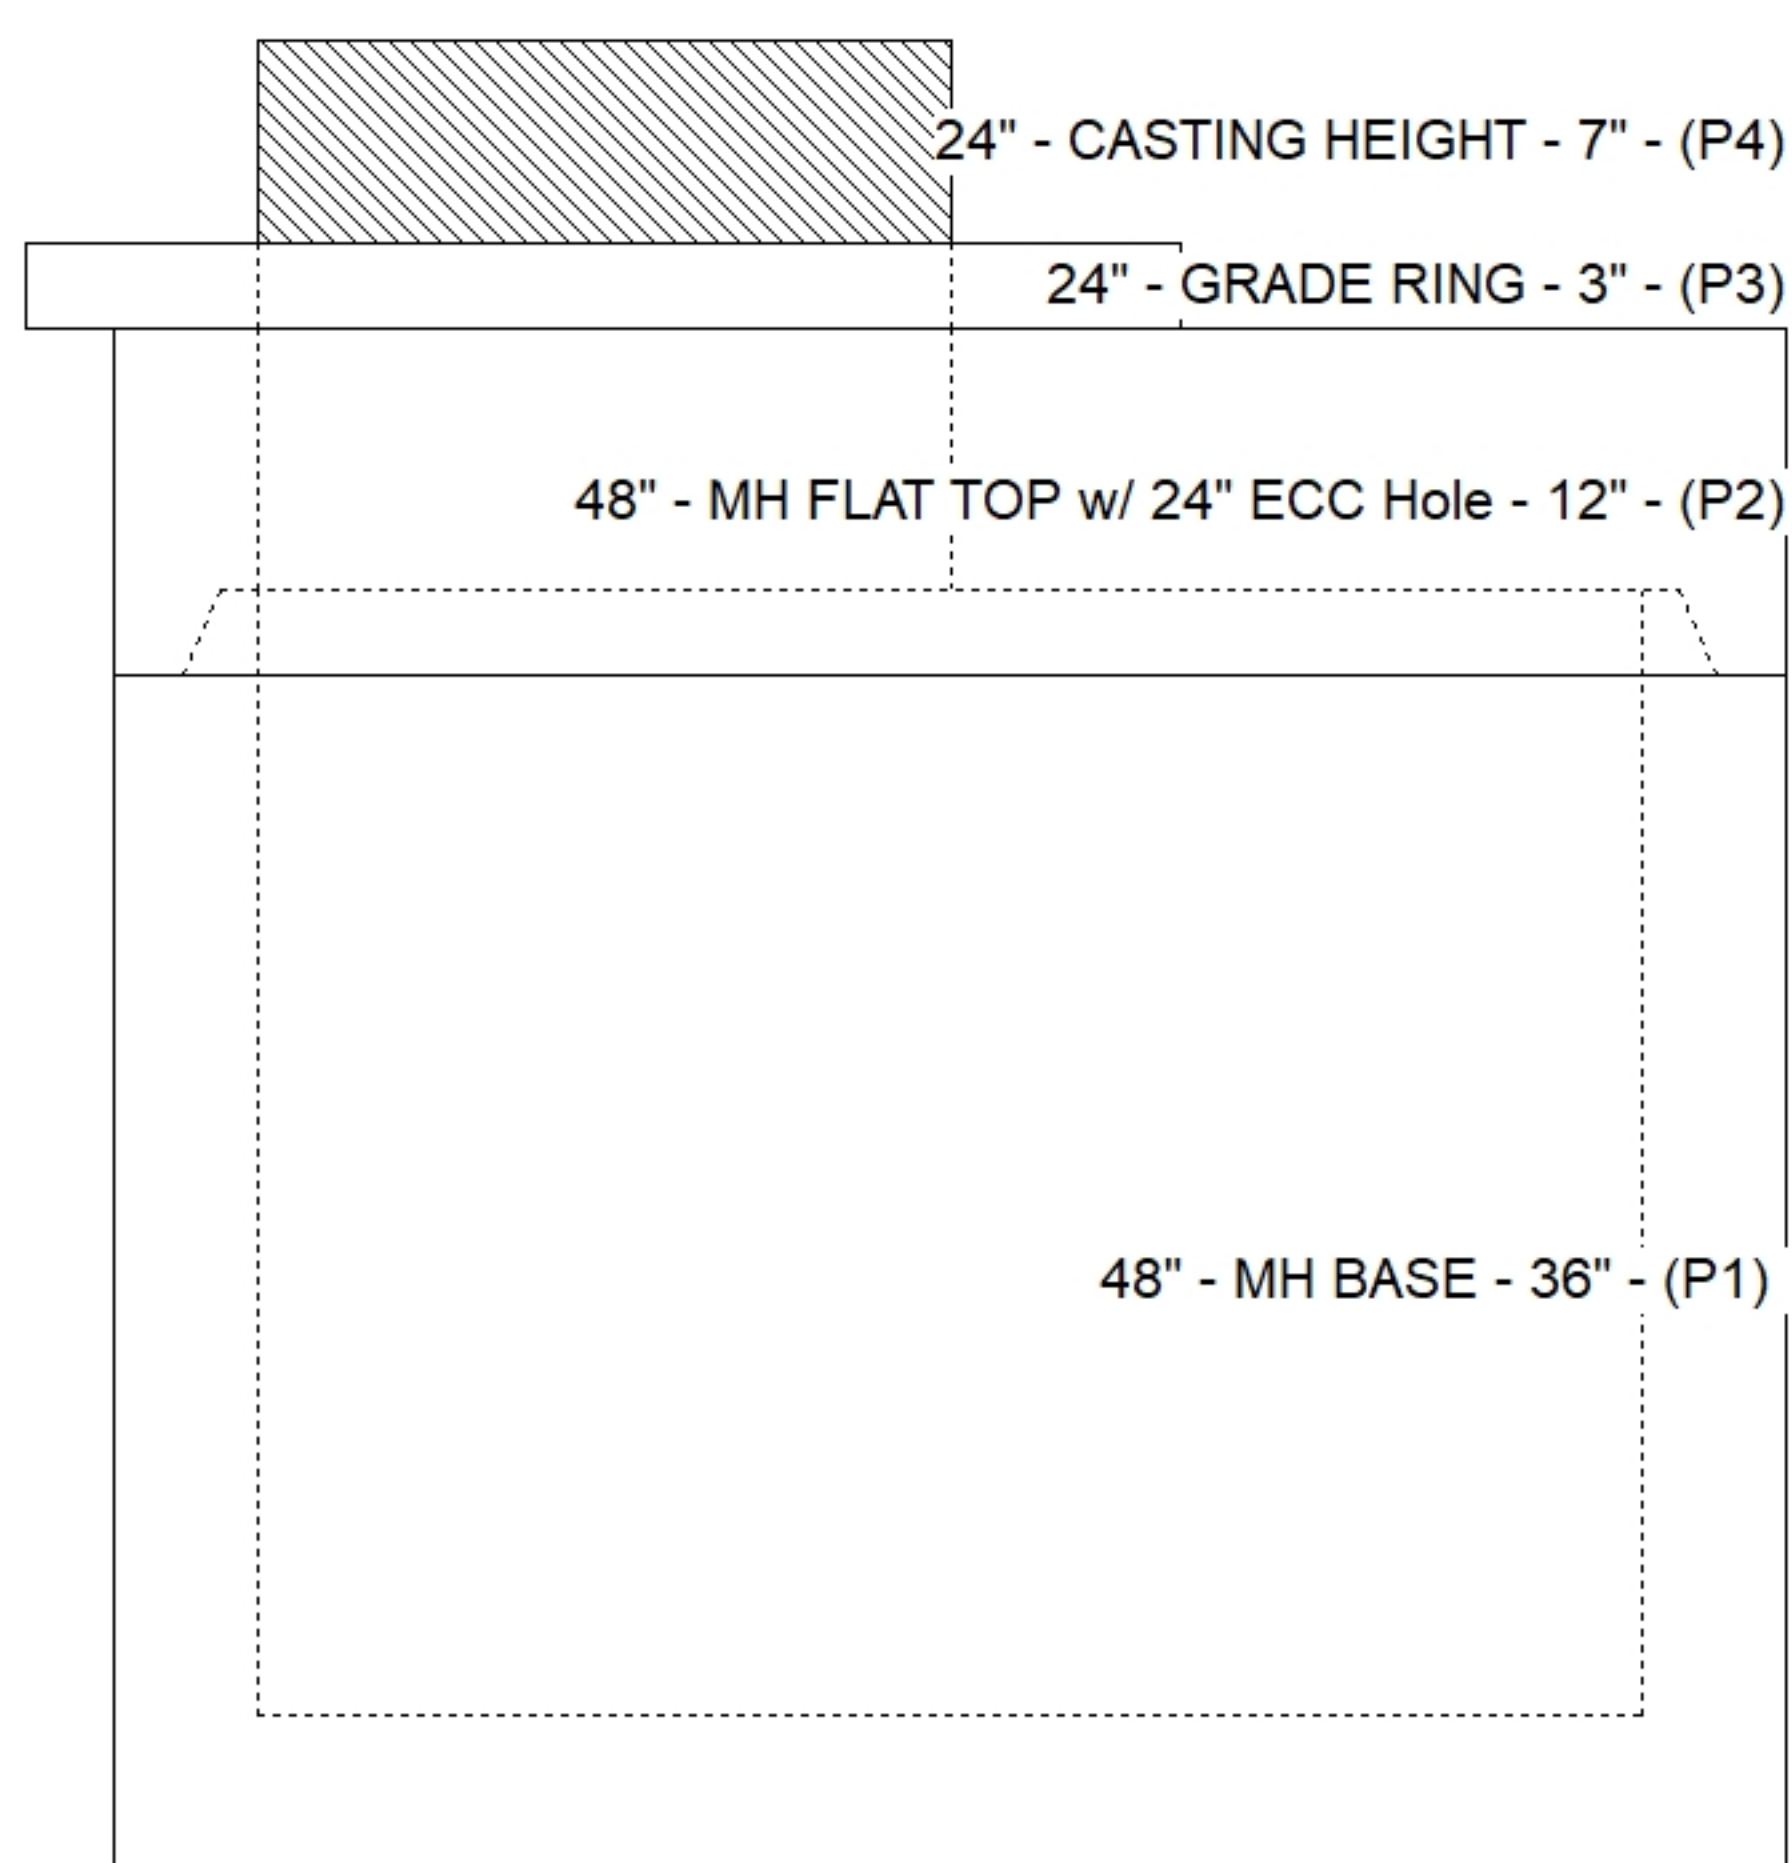

Default - Interior Dimensions

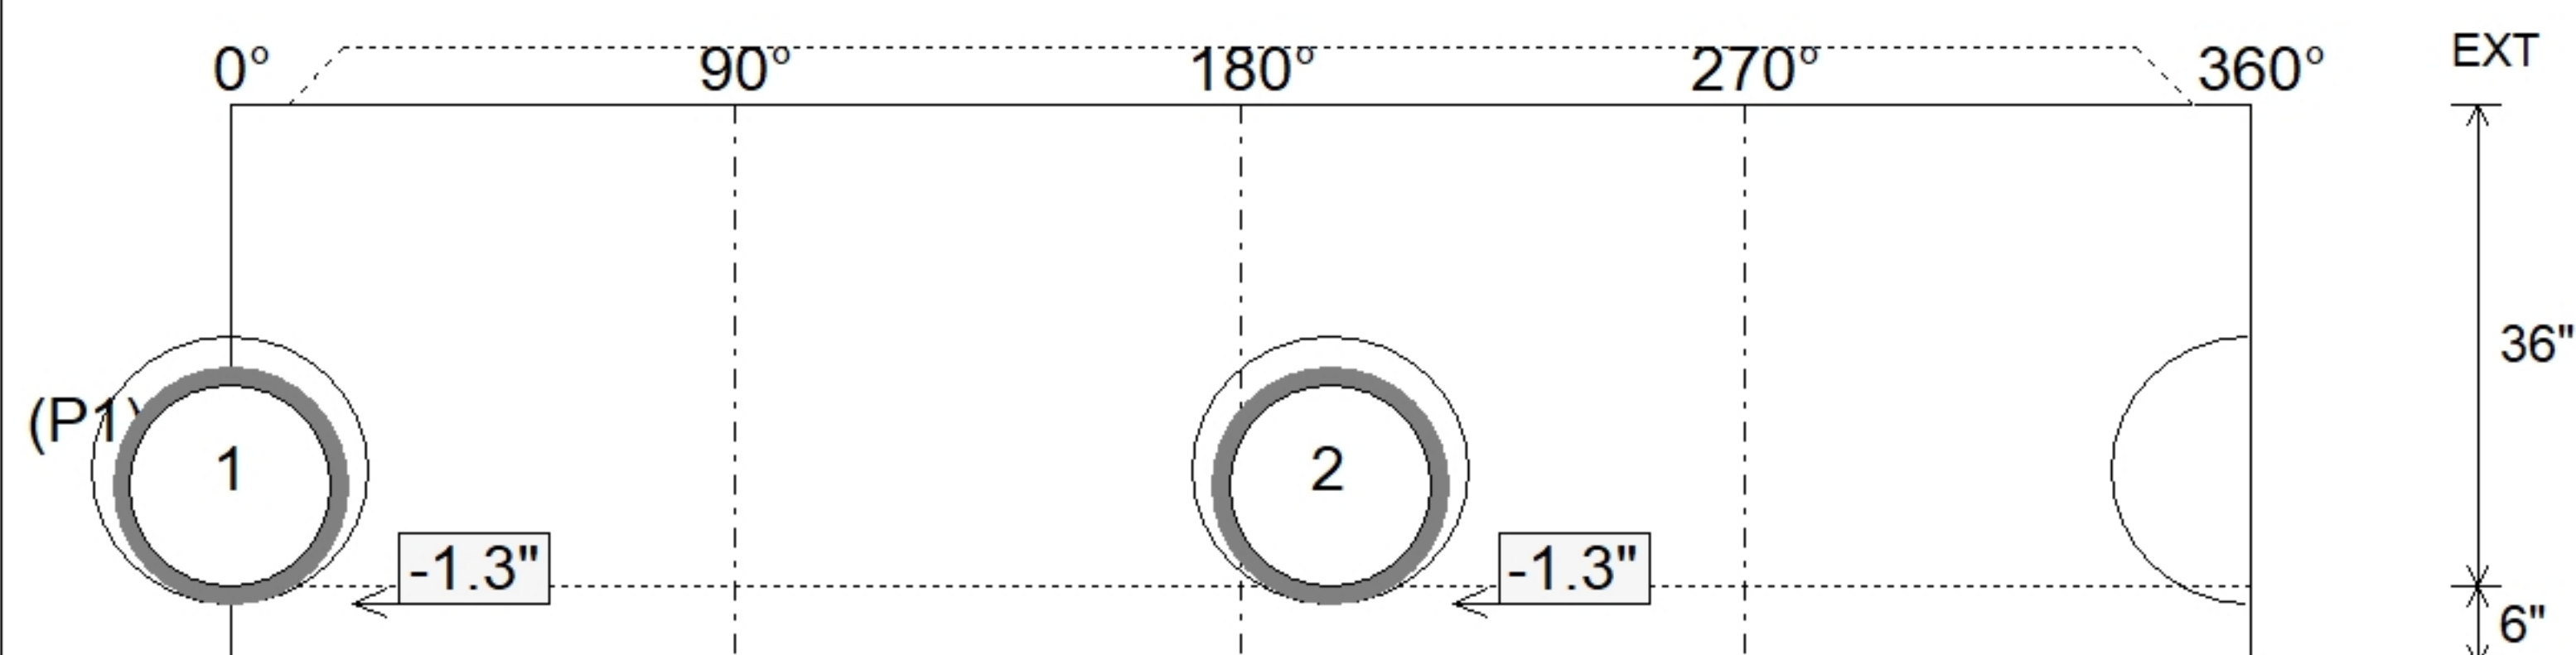

Submittal Drawing
7/2/2026 8:20:37 AM

SUBMITTAL
APPROVED BY: