

Contractor: Core & Main LP (BG)

TECH: J. Horsley

Plant: 100



Size: 48"

Rim to Invert: 4.88'

Floor Height: 6"

Slack: 2.46"


REINFORCING PER ASTM A615 (GRADE 60).

- TOP SLAB =H20 LOADING.
- RISER (As .12)
- FLOOR (As .31) #5 BARS AT 12" C.C.E.W.

3) MH Step ML-10-TDS-NCR - 10"



0 lb

Structure Total: 4977 lb

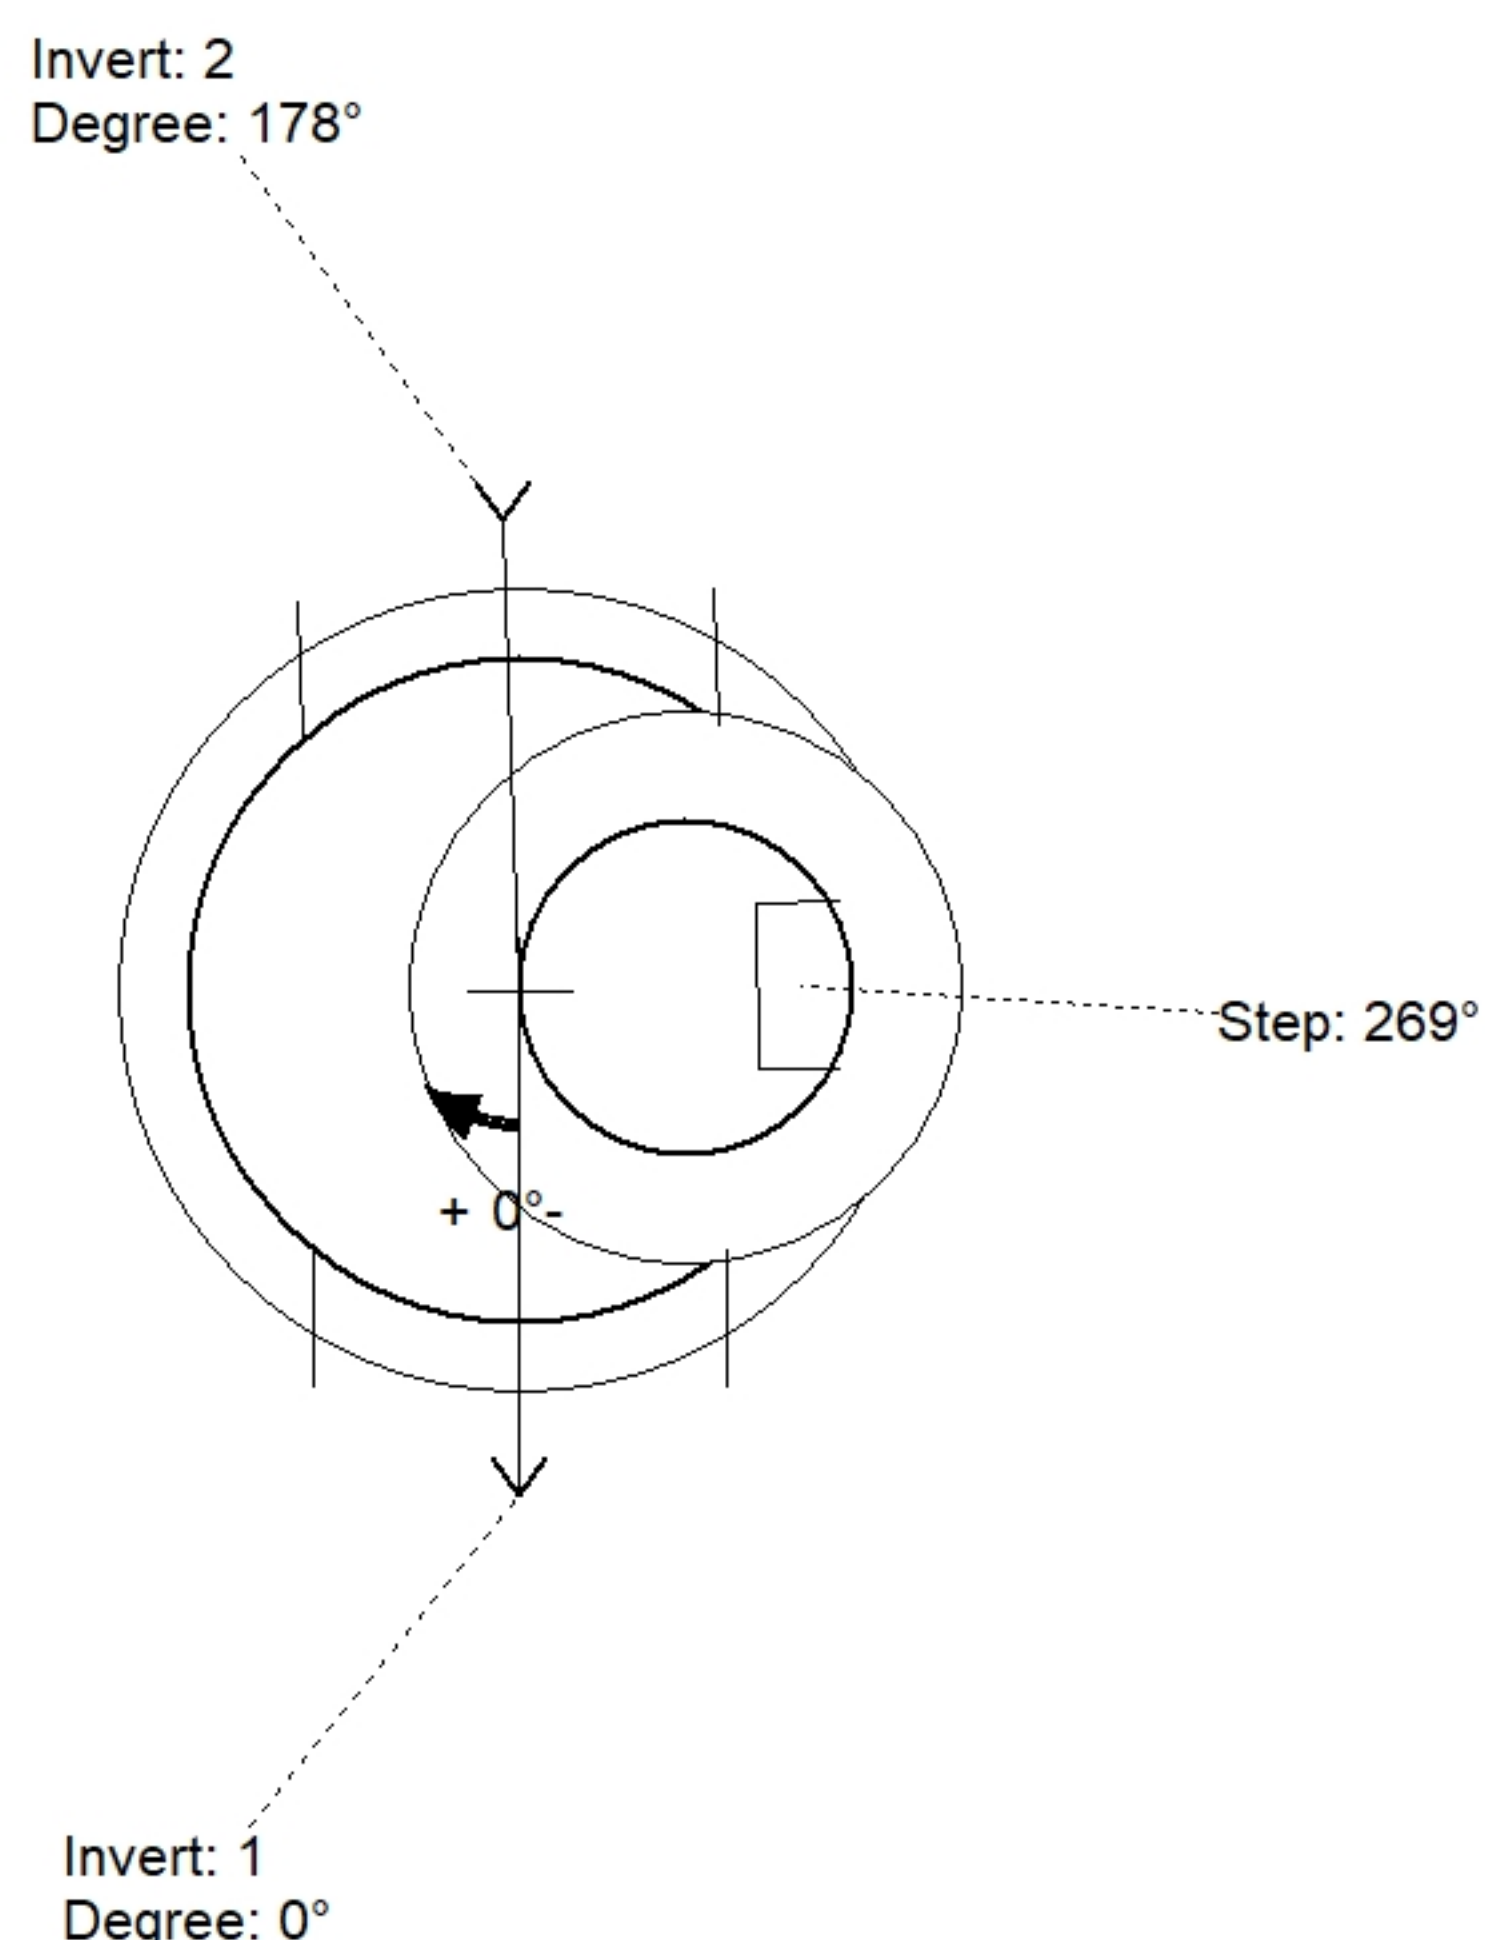

Position	Elev	Angle	Pipe	Pipe OD	Hole	Connector	Up ()	Ref
Rim	794.88'							
Reducer								
Invert 1	790'	0°	24" HDPE	27.8"	30"	Hole 30	0"	P1
Invert 2	790'	178°	24" HDPE	27.8"	30"	Hole 30	0"	P1
Invert 3								
Invert 4								
Invert 5								
Invert 6								
Invert 7								
Invert 8								

Default - Interior Dimensions

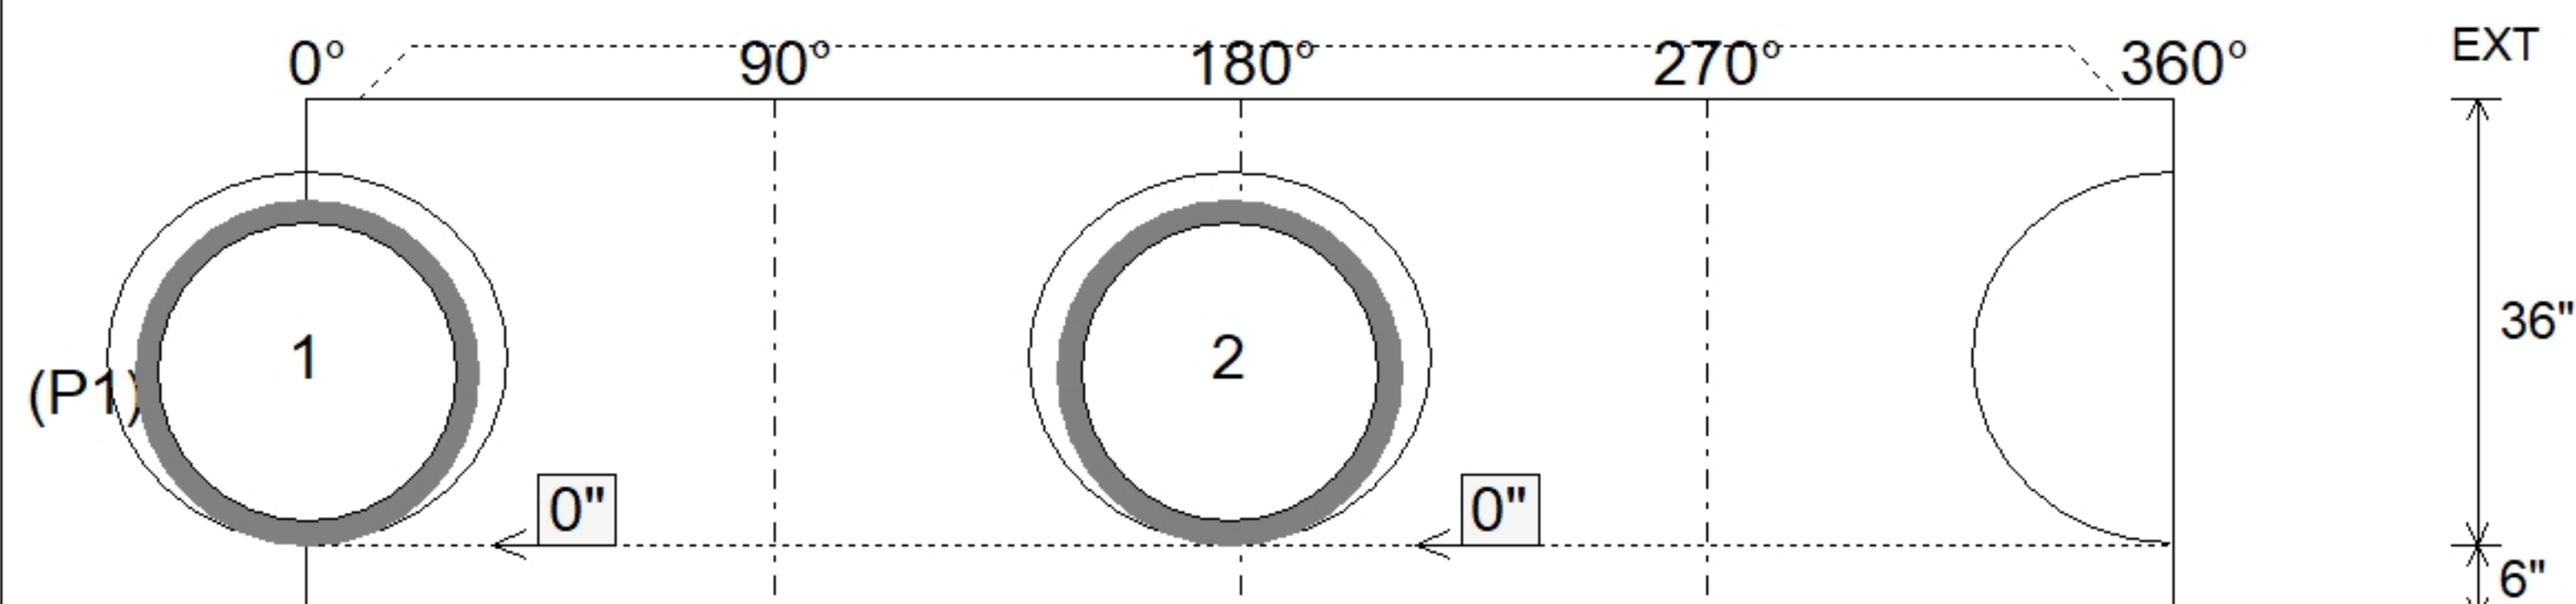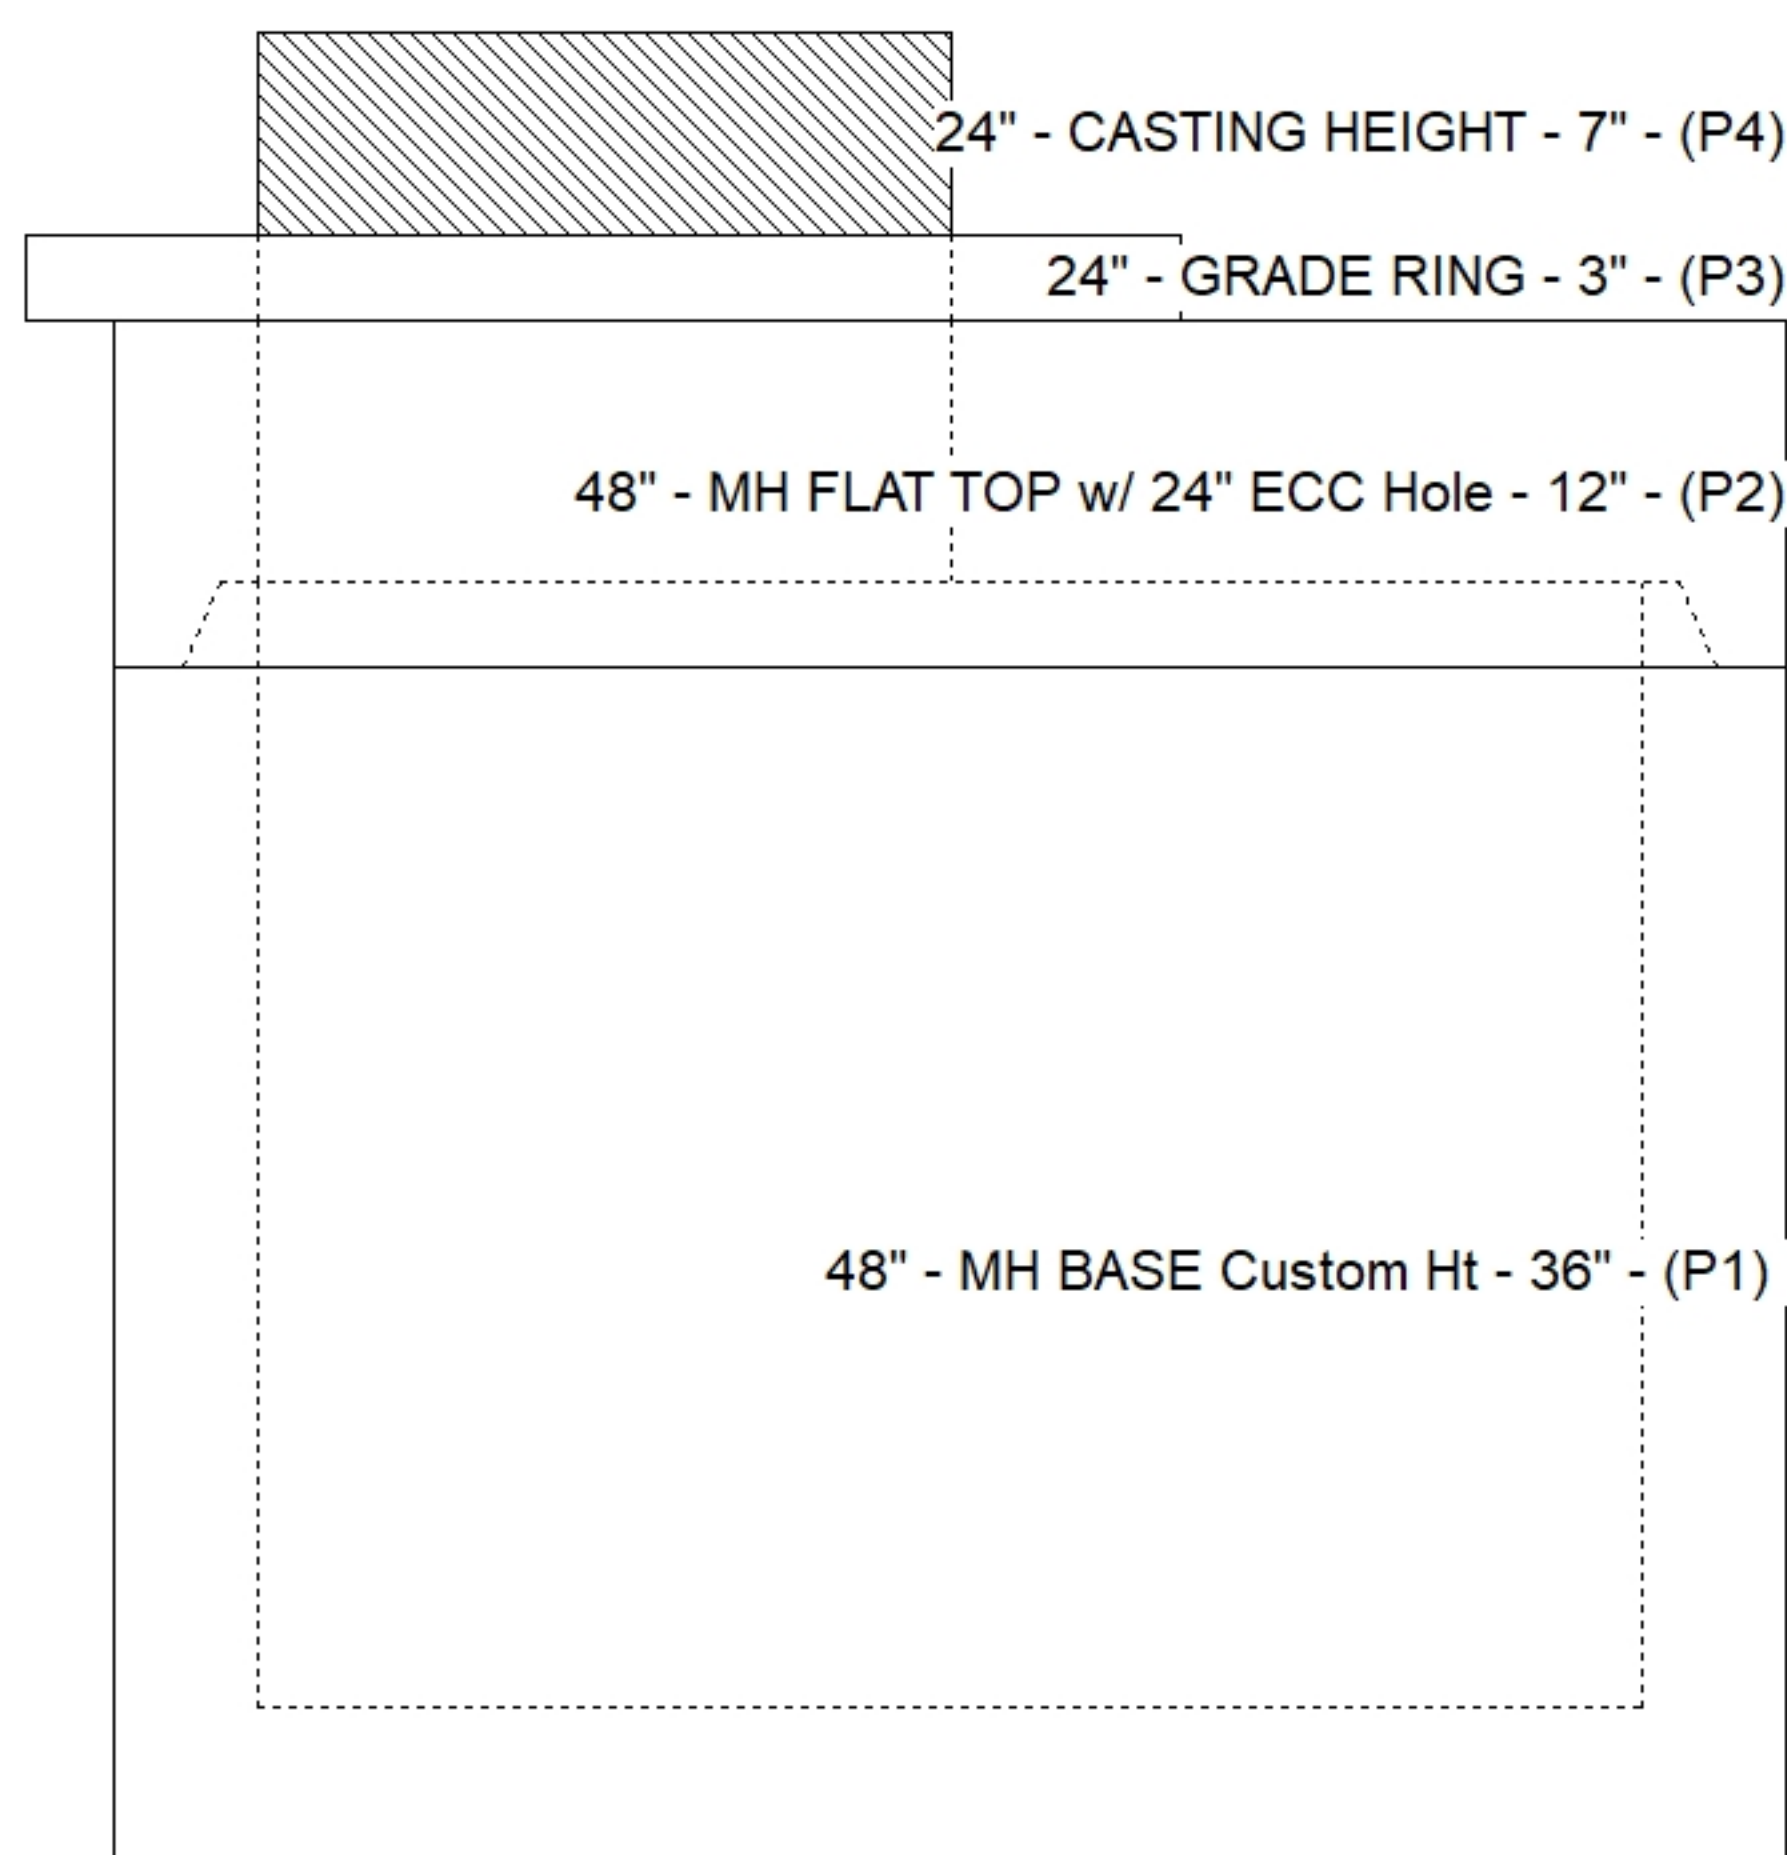

Submittal Drawing
7/2/2026 8:20:38 AM

SUBMITTAL
APPROVED BY: