


Contractor: Seven Earthmovers LLC

Plant: 100




Slack: 0"

Structure Total:	7519 lb
------------------	---------

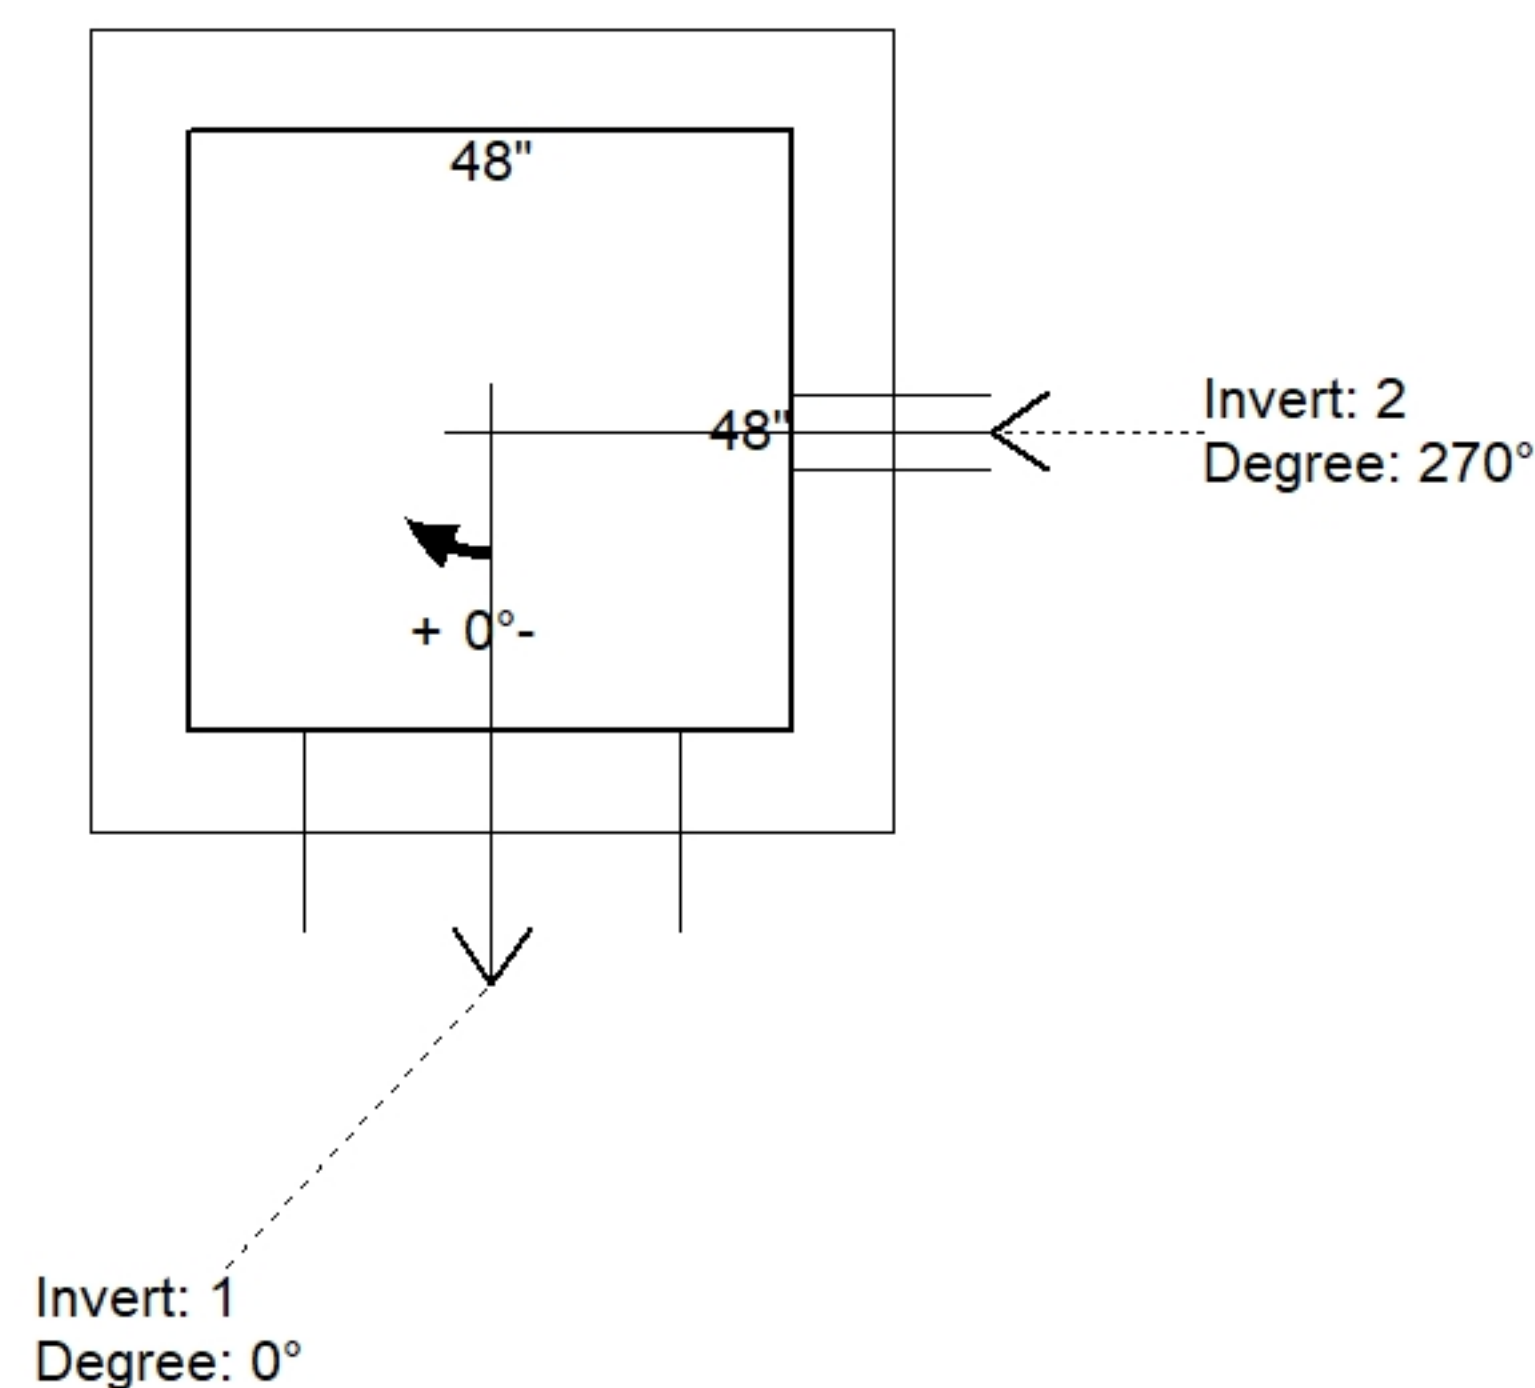

Position	Elev	Angle	Pipe	Pipe OD	Hole	Connector	Up (')	Ref
Rim	854'							
Reducer								
Invert 1	851'	0°	24" HDPE	27.8"	30"	Hole 30	-1.875"	P1
Invert 2	851'	270°	4" HDPE (perf pipe)	4.8"	6"	Hole 6	-0.375"	P1
Invert 3								
Invert 4								
Invert 5								
Invert 6								
Invert 7								
Invert 8								

The diagram shows a rectangular box. The top edge is labeled "48" x 48" - CASTING HEIGHT - 1" - (P2)". The bottom edge is labeled "48" x 48" - BOX BASE 8inW, 8inF, Variable Ht F/n - 35" - (P1)". The box is defined by a solid line on the top and bottom, and dashed lines on the sides.

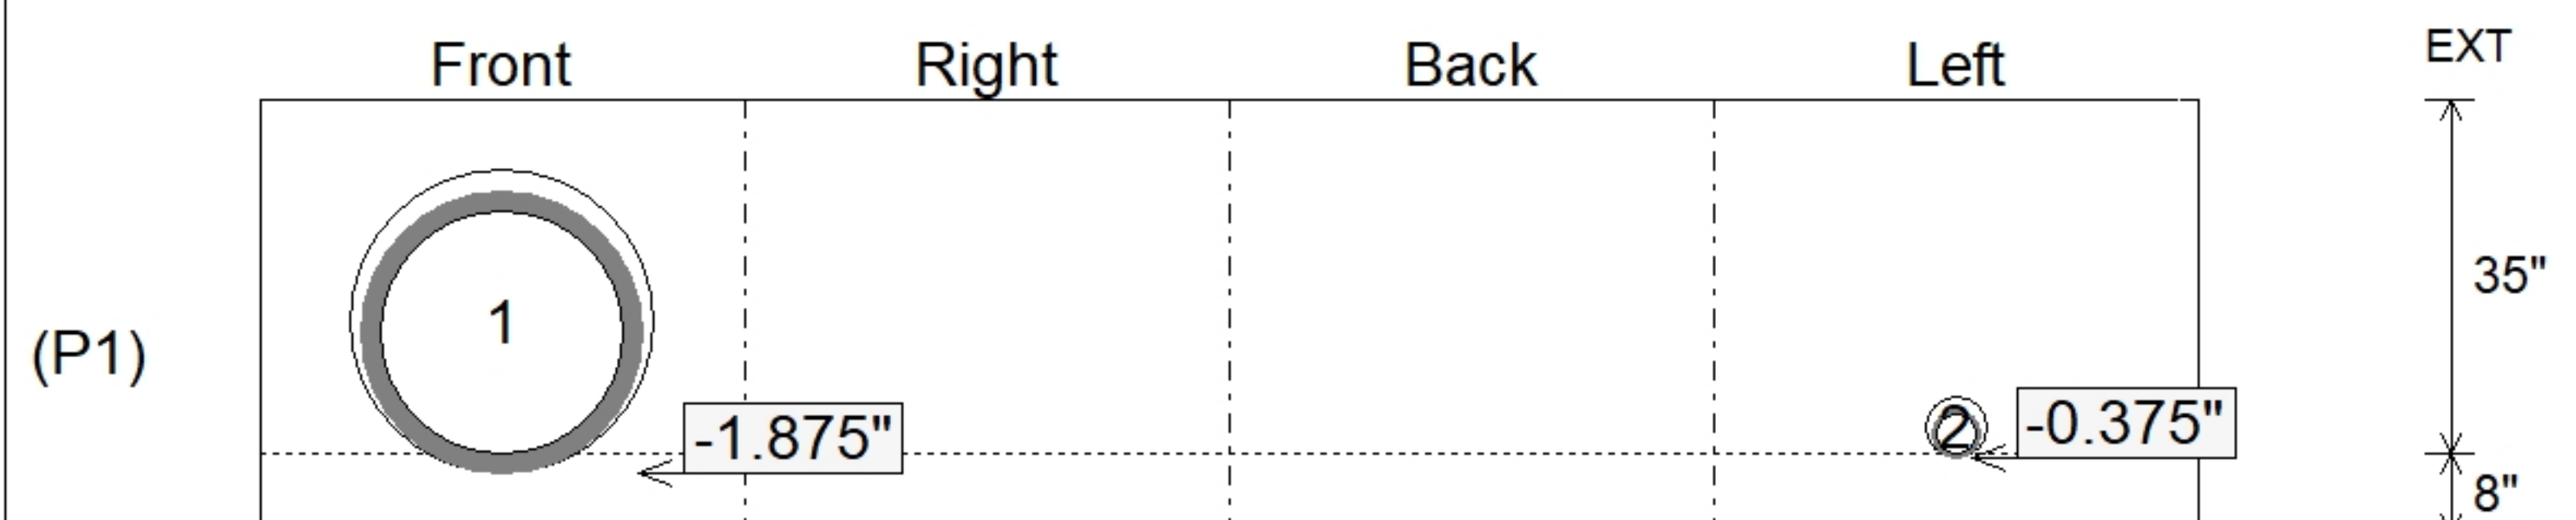

SUBMITTAL
APPROVED BY: