


Contractor: Seven Earthmovers LLC

Plant: 100




Slack: 0"


Structure Total:	16672 lb
------------------	----------

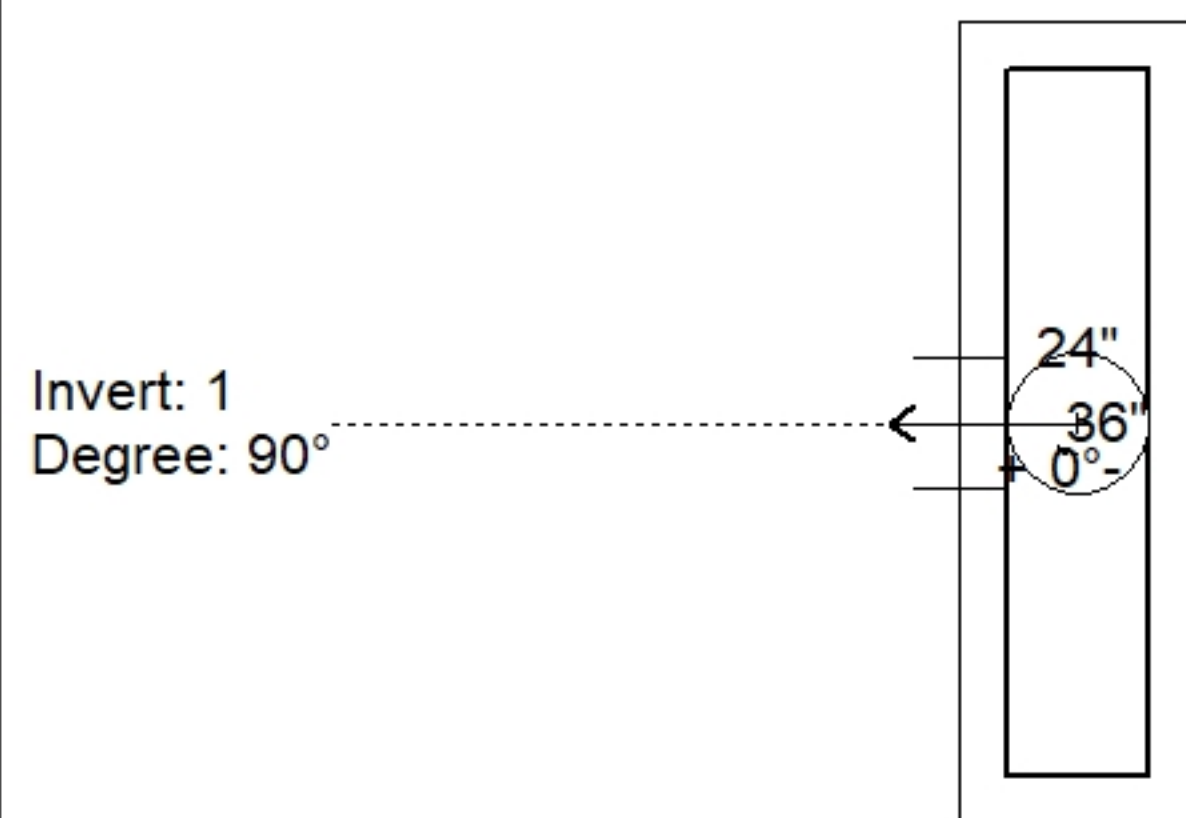

Position	Elev	Angle	Pipe	Pipe OD	Hole	Connector	Up ()	Ref
Rim	877.77'							
Reducer								
Invert 1	873.52'	90°	15" ADS N-12	18"	22"	Hole 22	7.5"	P2
Invert 2								
Invert 3								
Invert 4								
Invert 5								
Invert 6								
Invert 7								
Invert 8								

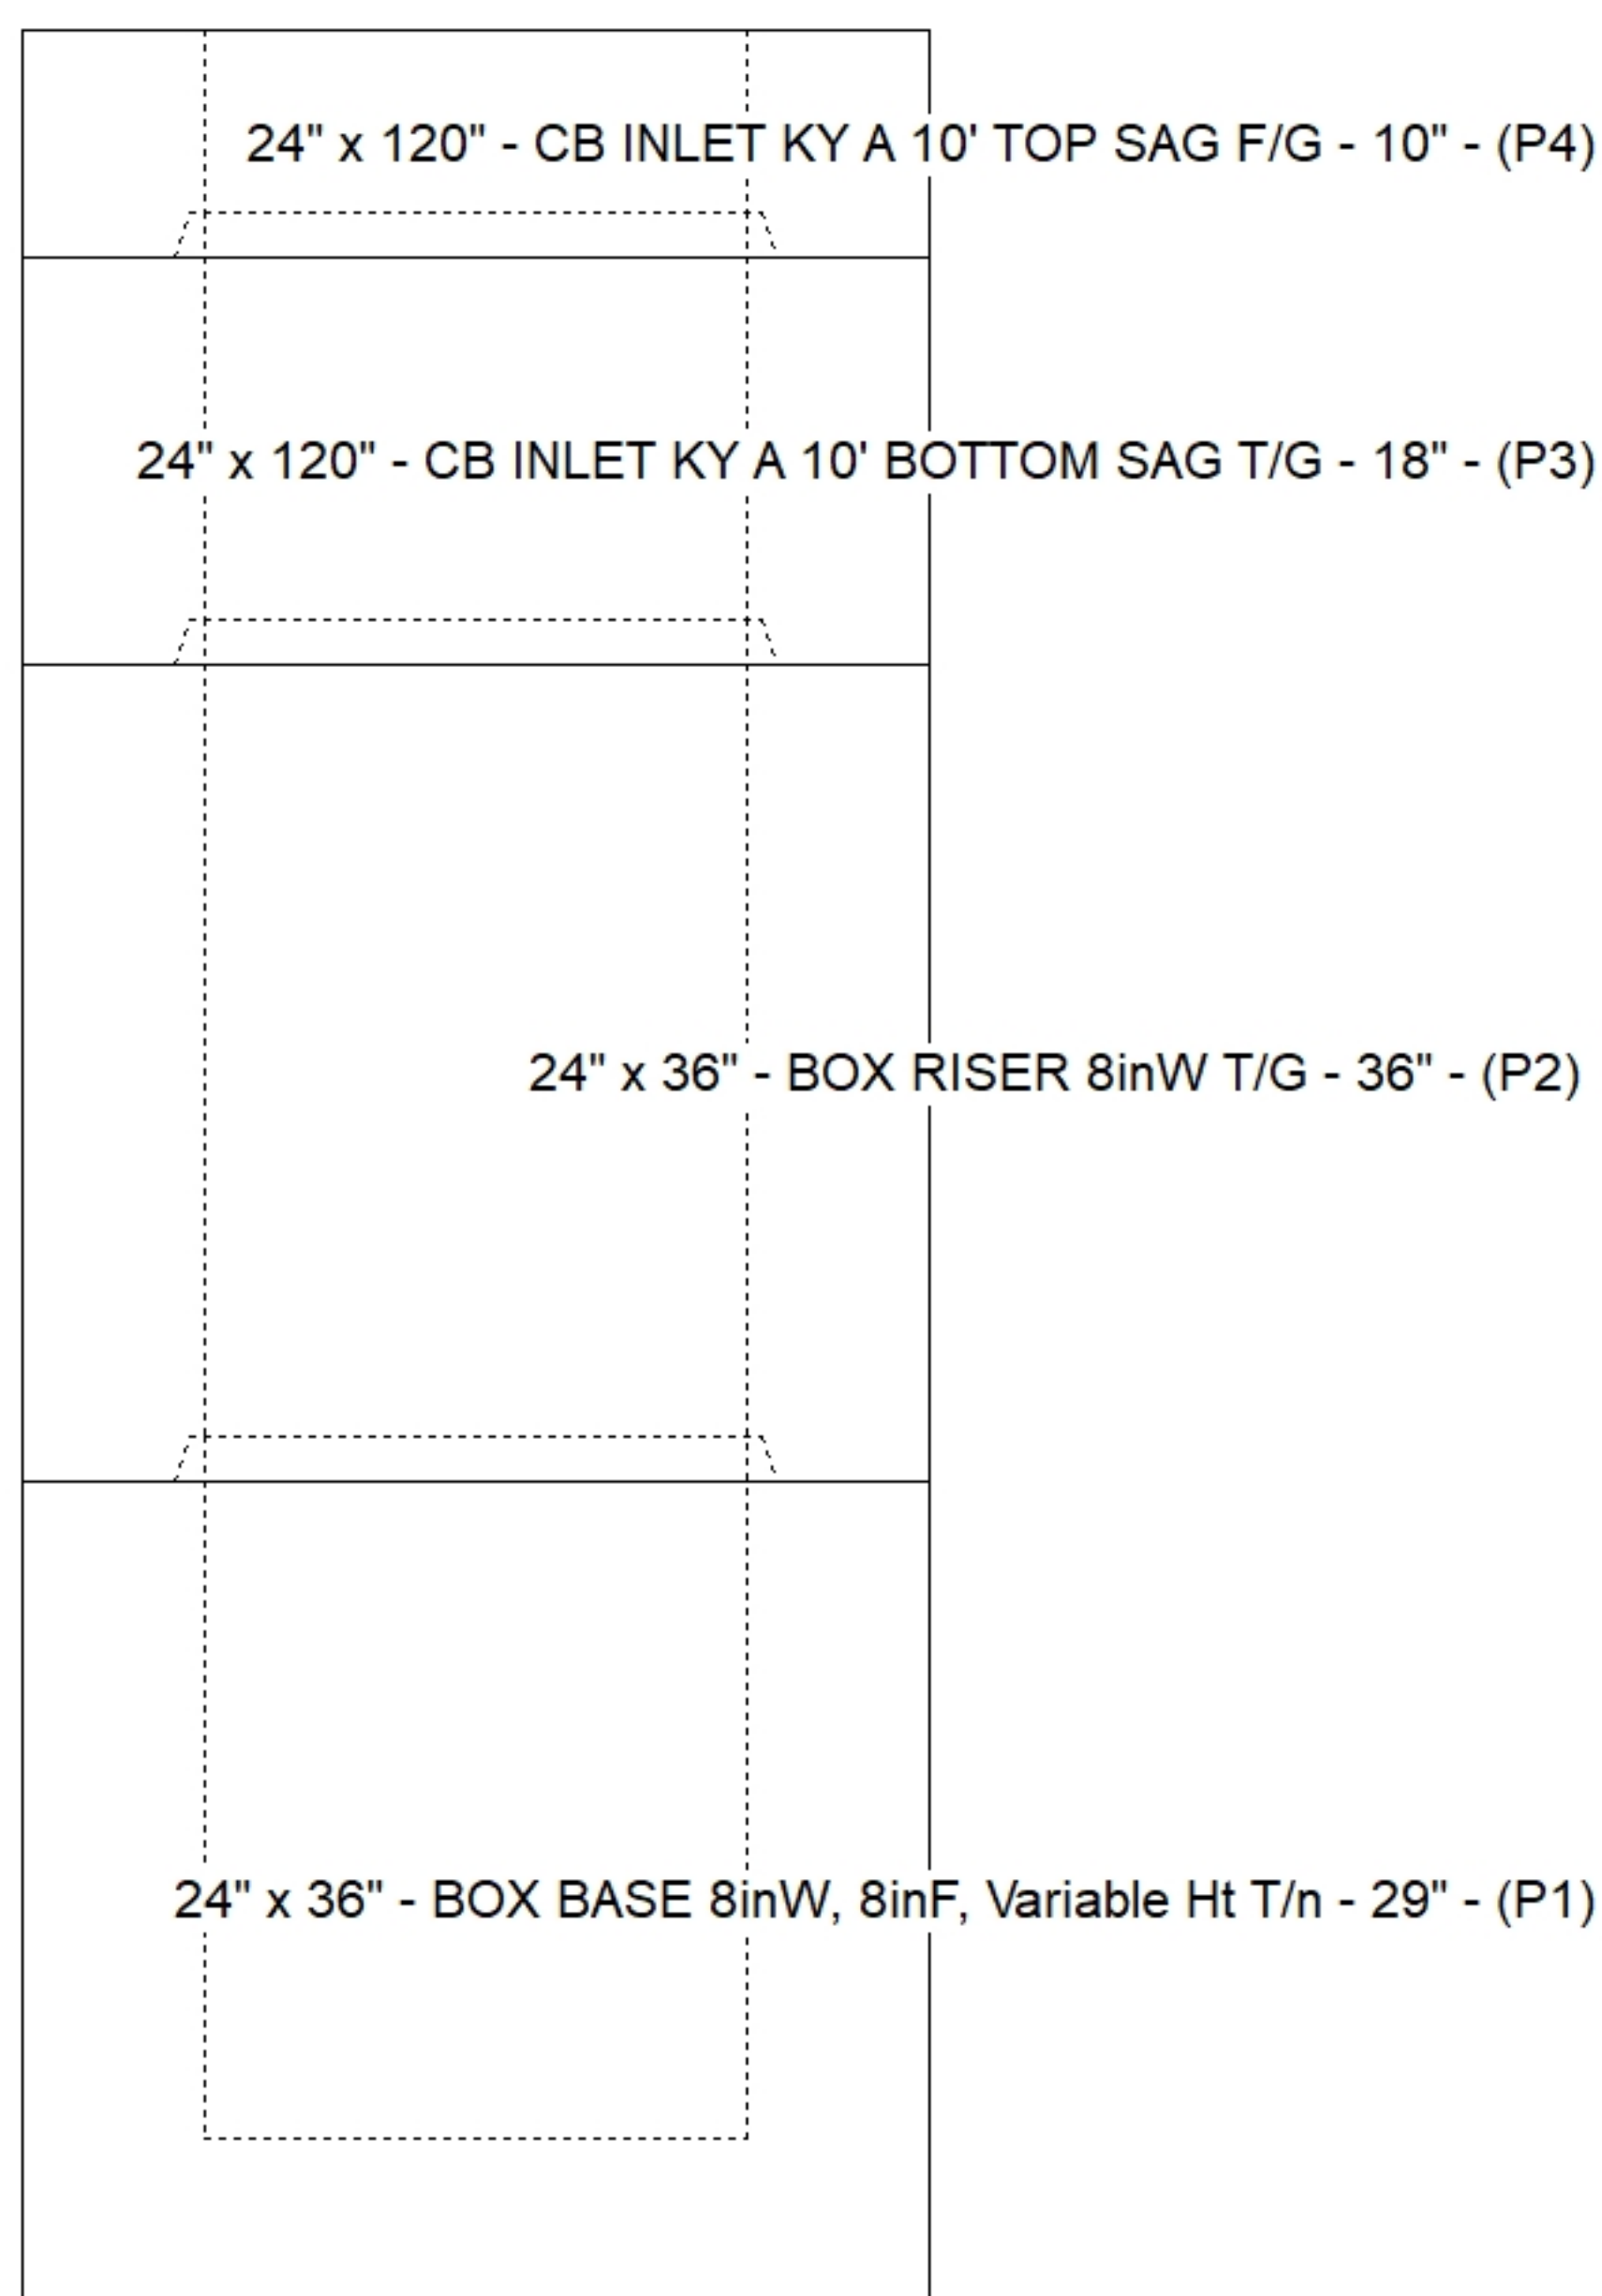

(P1)

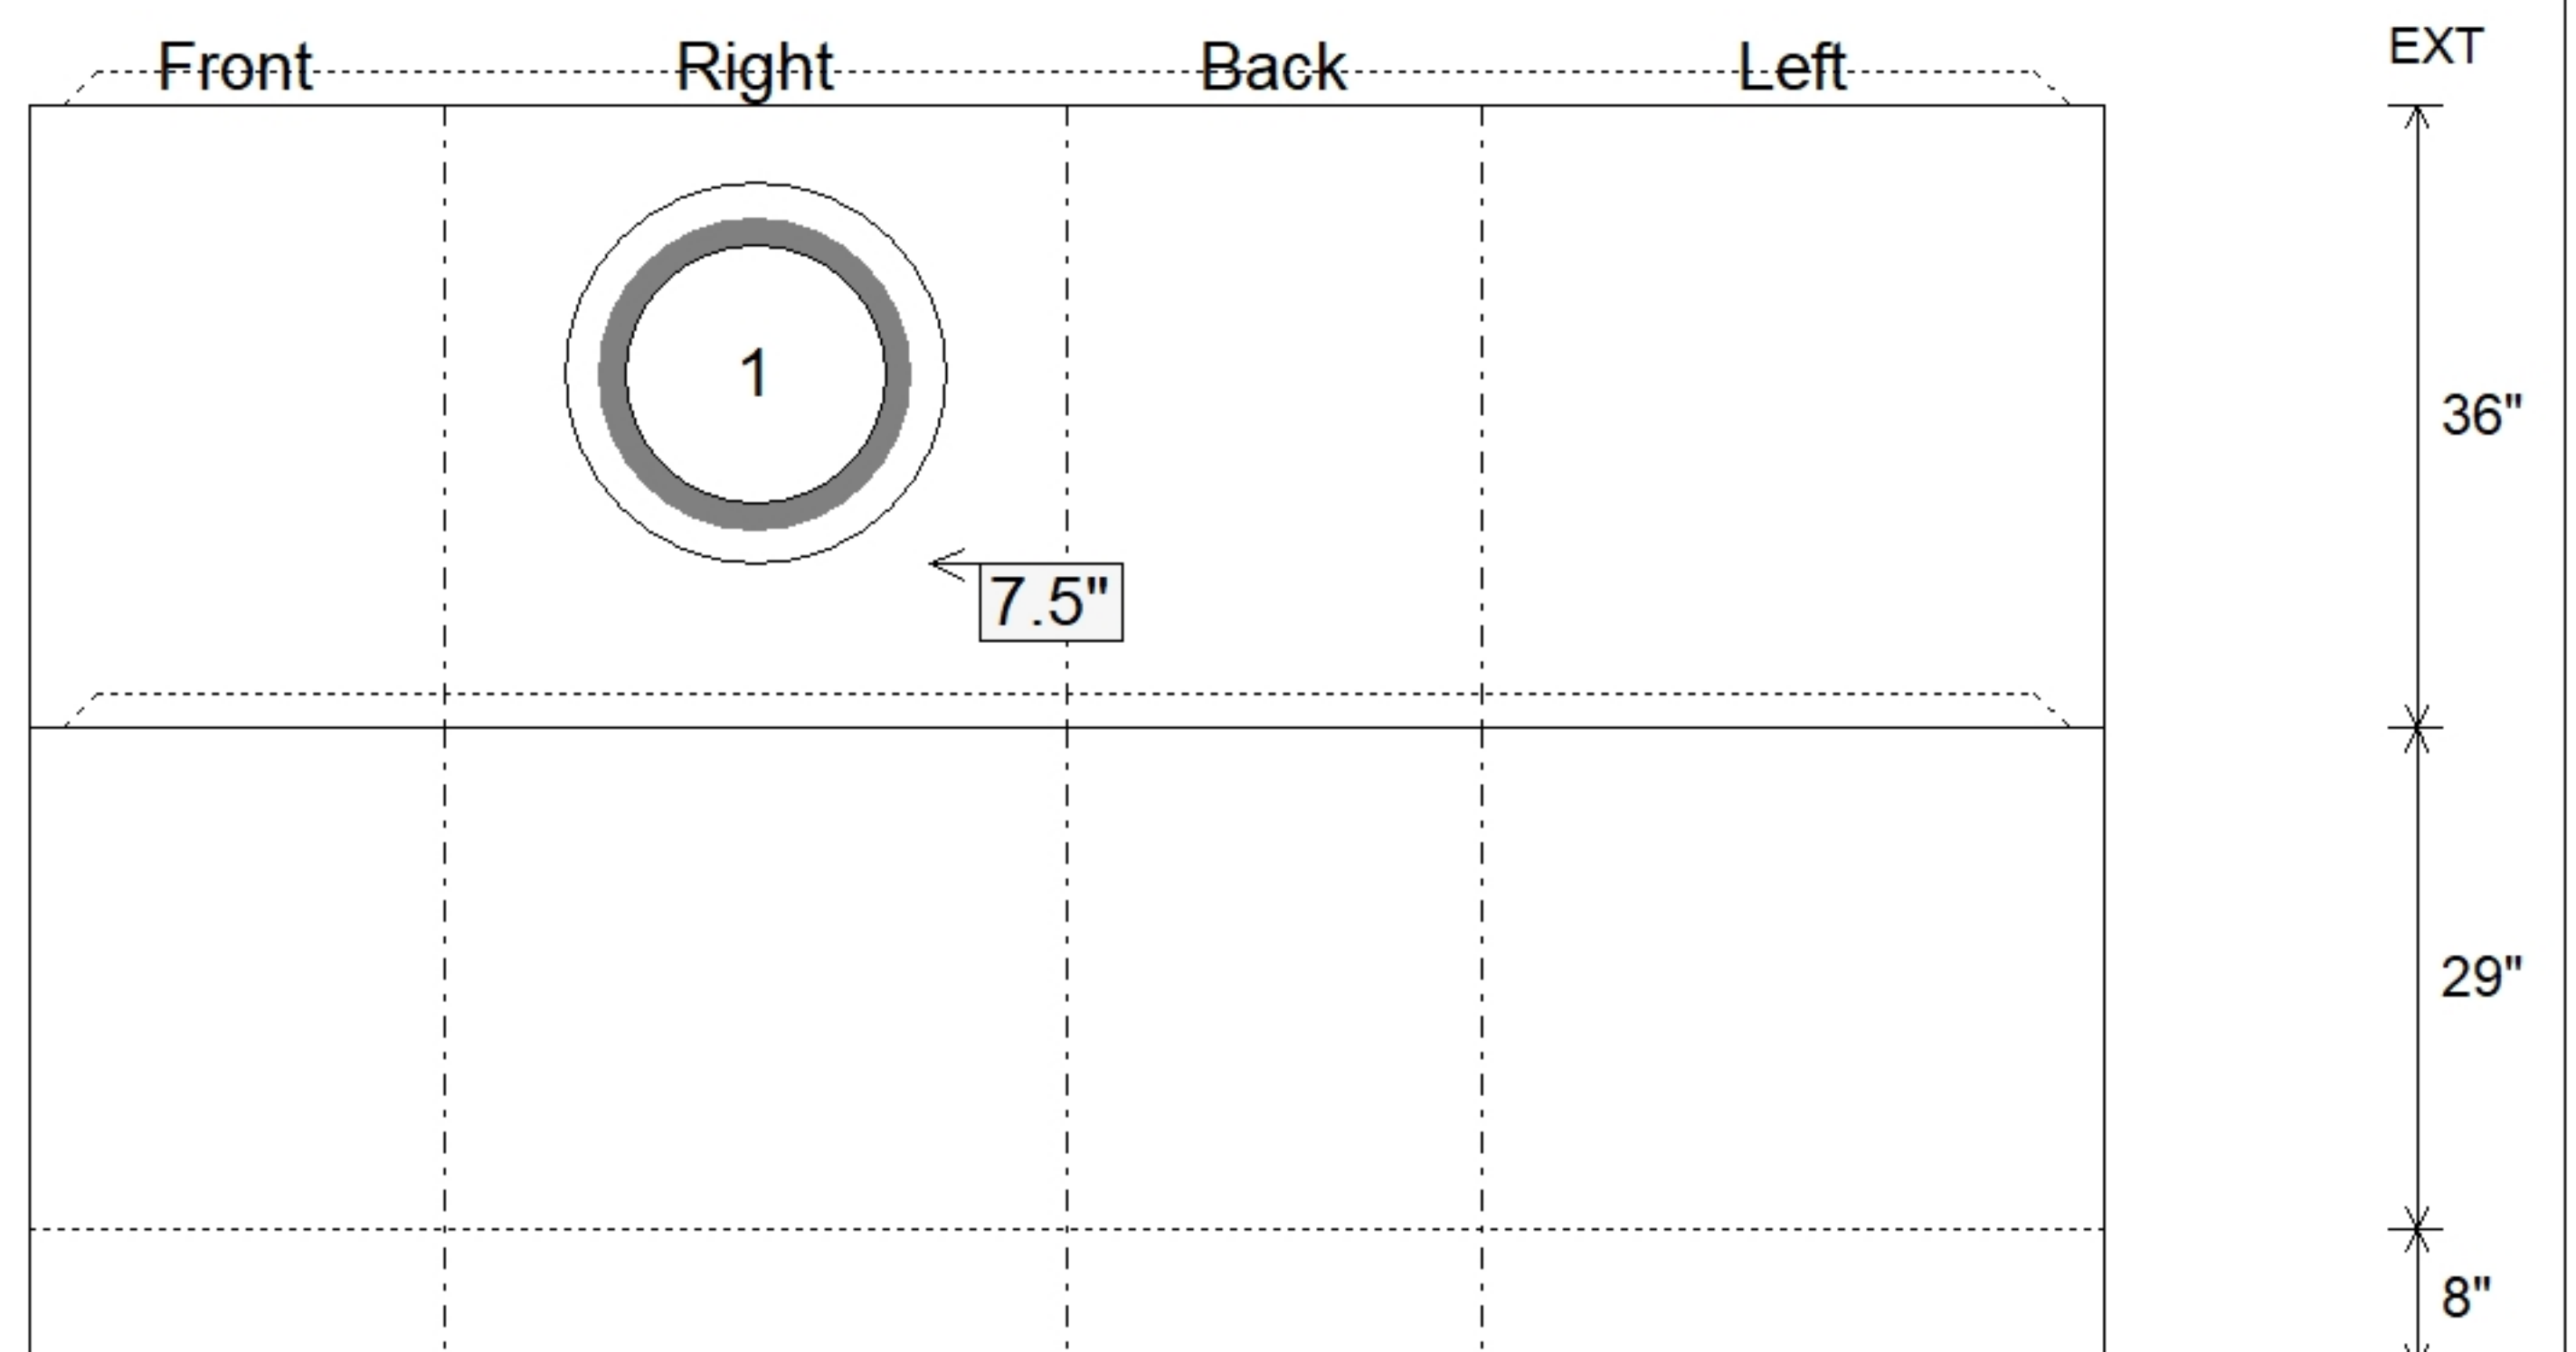

SUBMITTAL
APPROVED BY: