


Contractor: Seven Earthmovers LLC

PC:	C. Golf
TECH:	J. Horsley
Plant:	100




Floor (Bot): 864.163'
Overall Height: 10.167'
Slack: 0"

Structure Total:	18815 lb
------------------	----------

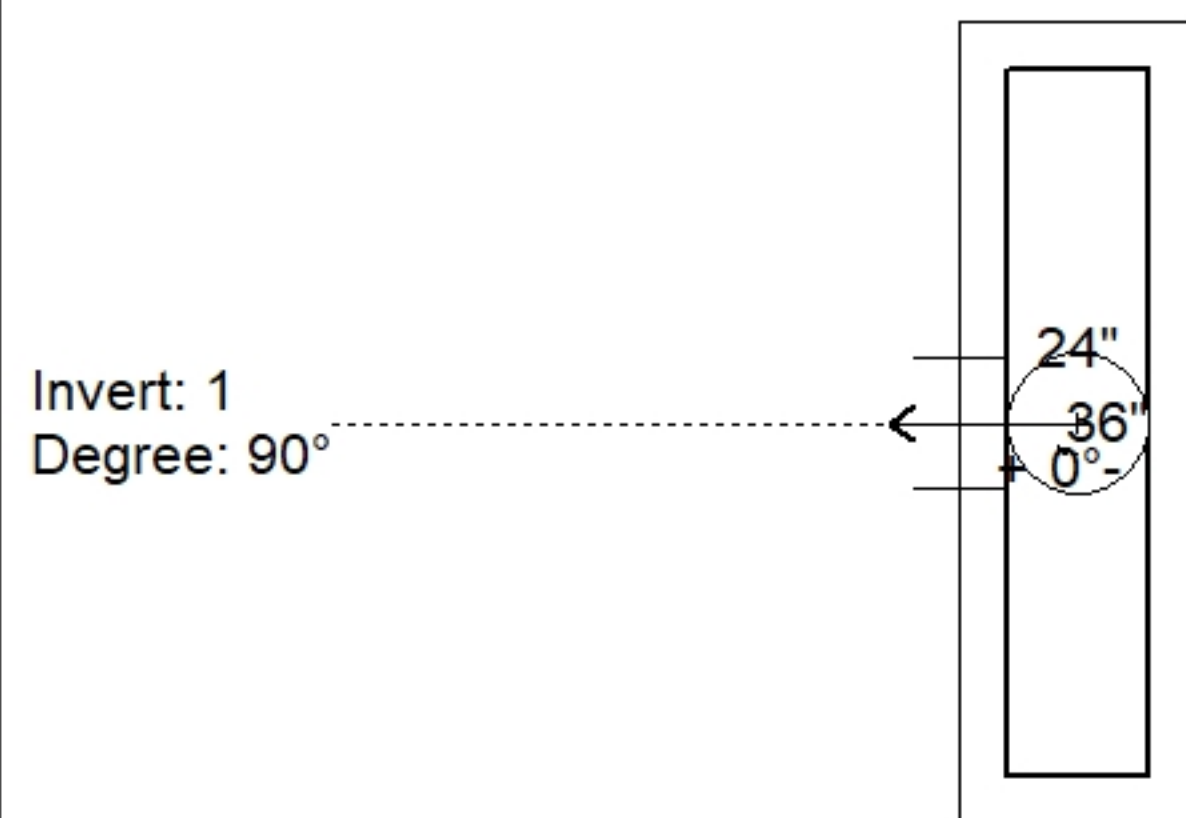

Position	Elev	Angle	Pipe	Pipe OD	Hole	Connector	Up ()	Ref
Rim	874.33'							
Reducer								
Invert 1	868.33'	90°	15" ADS N-12	18"	22"	Hole 22	10.5"	P2
Invert 2								
Invert 3								
Invert 4								
Invert 5								
Invert 6								
Invert 7								
Invert 8								

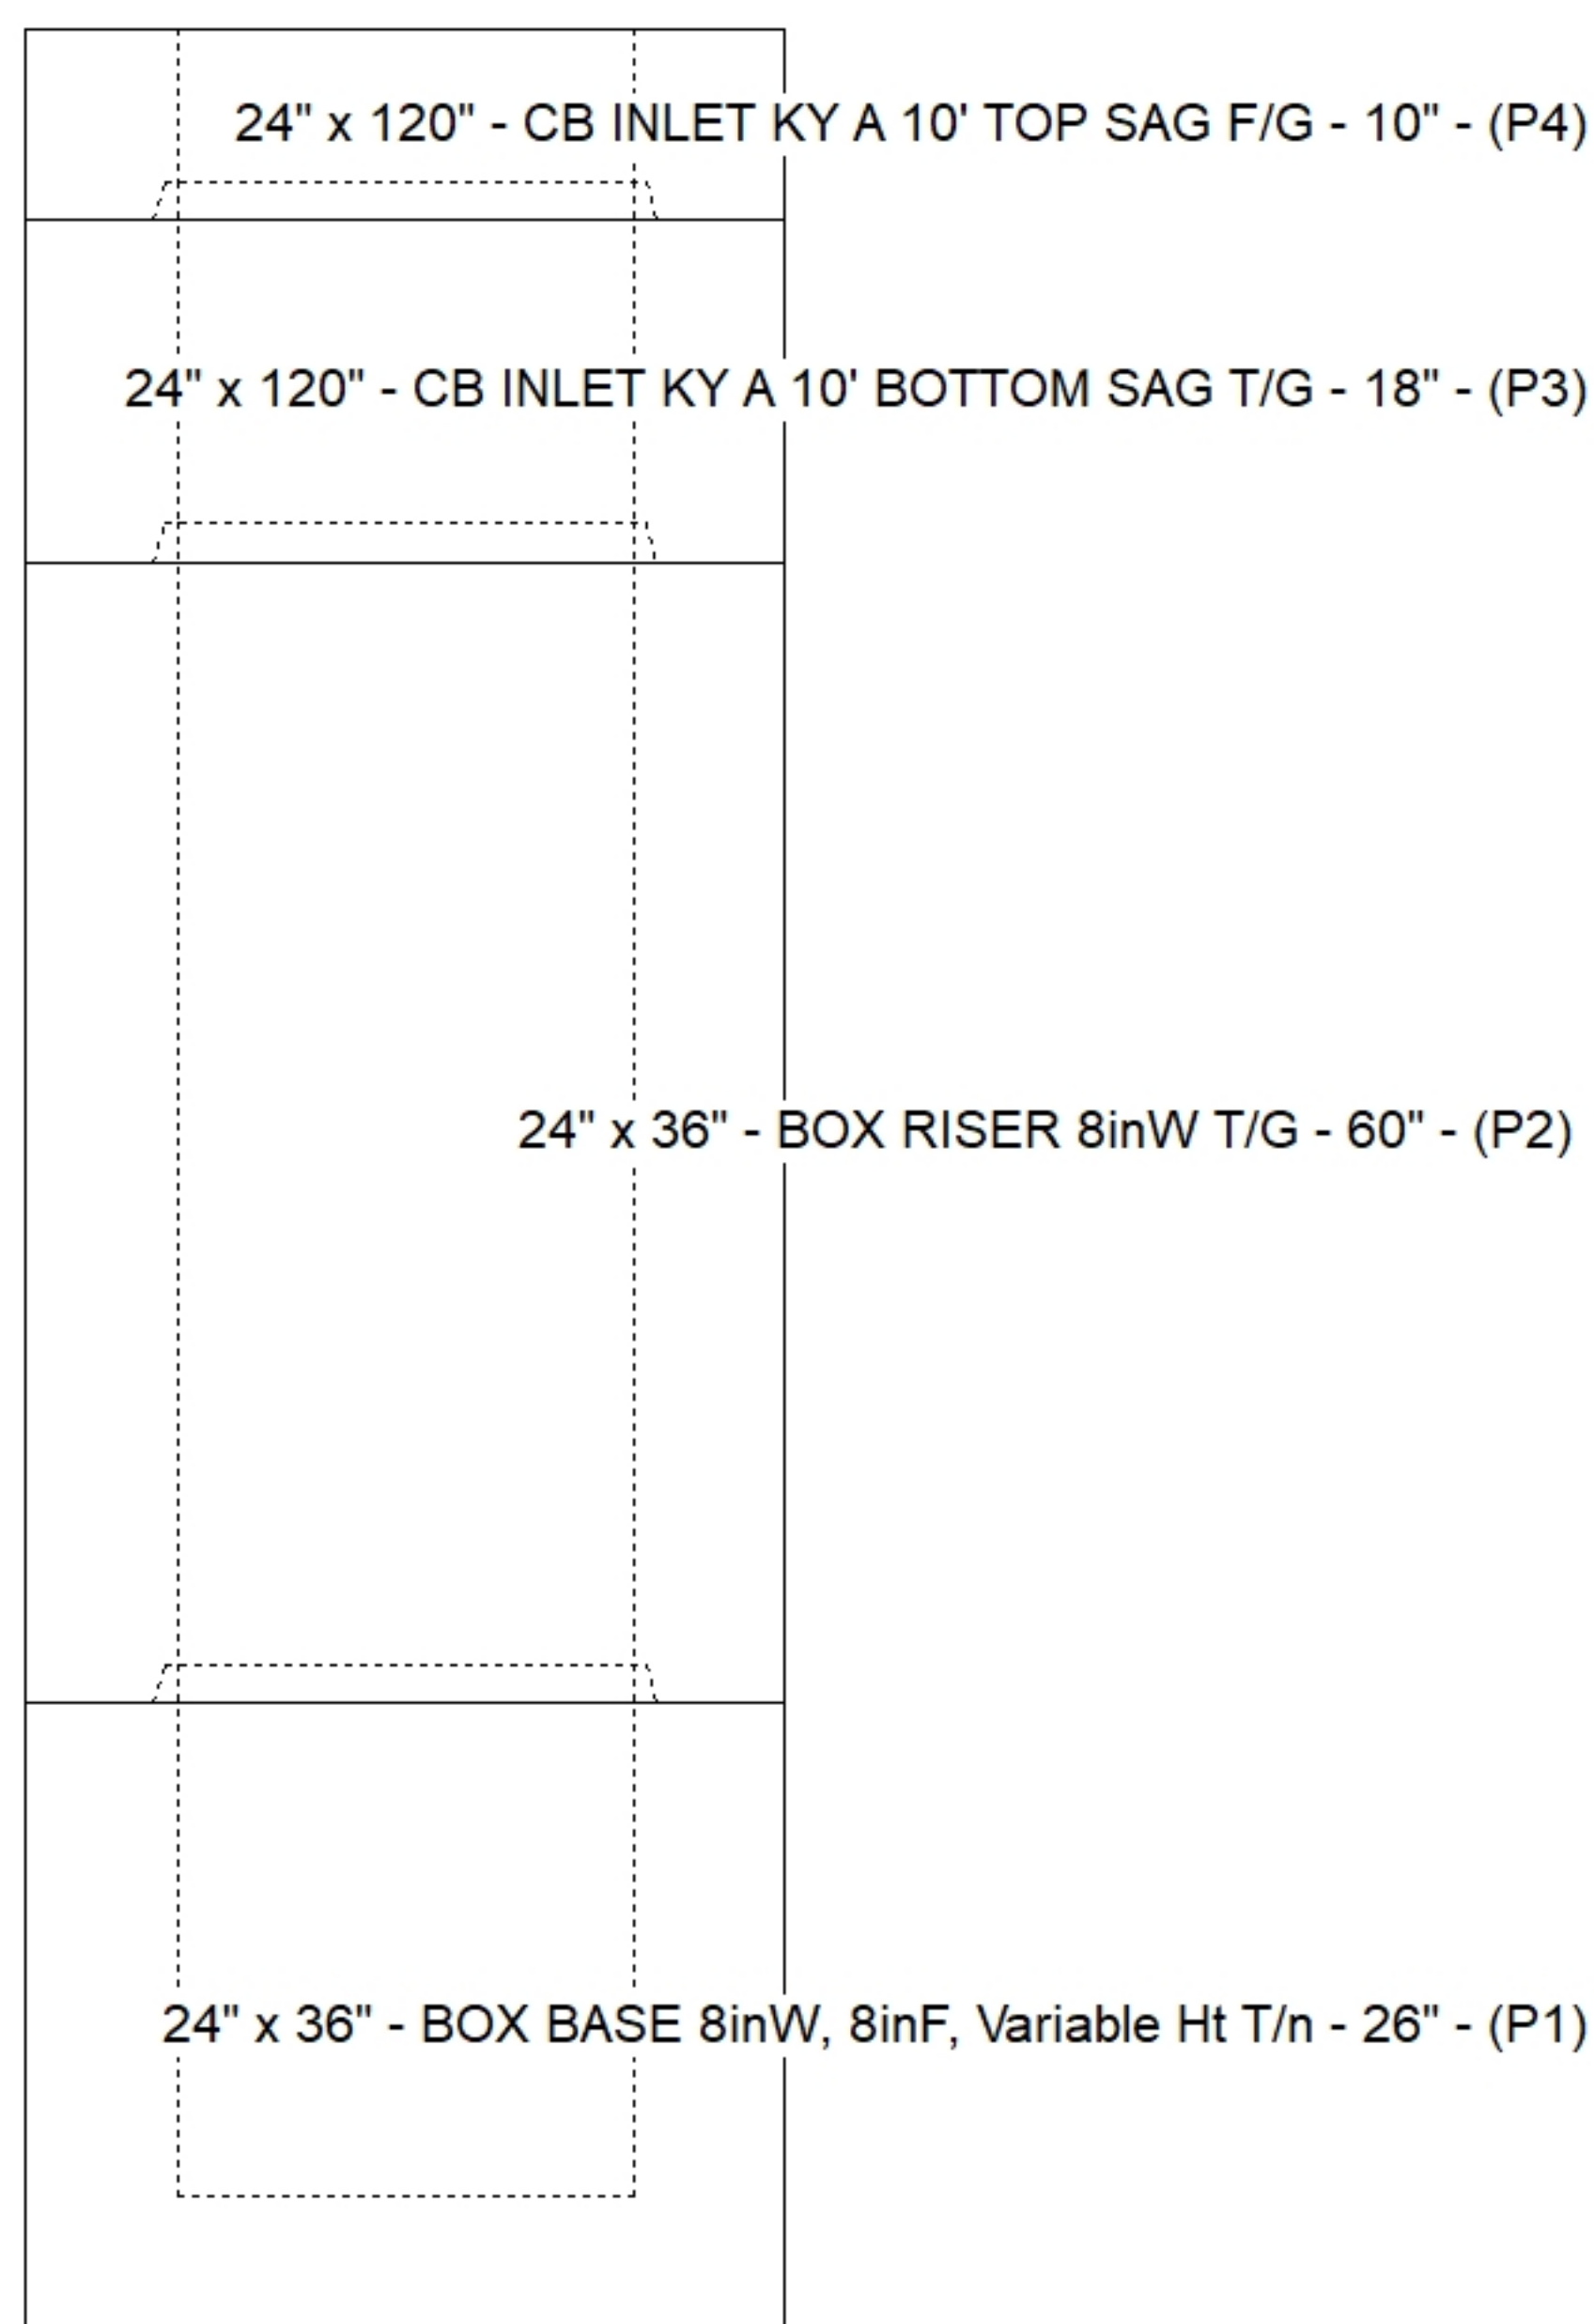

The diagram shows a rectangular room layout divided into three horizontal sections. The top section is labeled (P2) and the bottom section is labeled (P1). The room is divided into four vertical sections labeled Front, Right, Back, and Left. The dimensions are indicated on the right side: 60" for the top section, 26" for the bottom section, and 8" for the width of the bottom section. A circular feature labeled 1 is located in the Right section, with a dimension of 10.5" indicated. The diagram is a technical drawing of a room layout, likely for a laboratory or office, showing the placement of equipment and the dimensions of the space.

SUBMITTAL
APPROVED BY: