


Contractor: Seven Earthmovers LLC

Plant: 100




Floor (Bot): 885.313'
Overall Height: 4.917'
Slack: 0"


Structure Total: 12107 lb

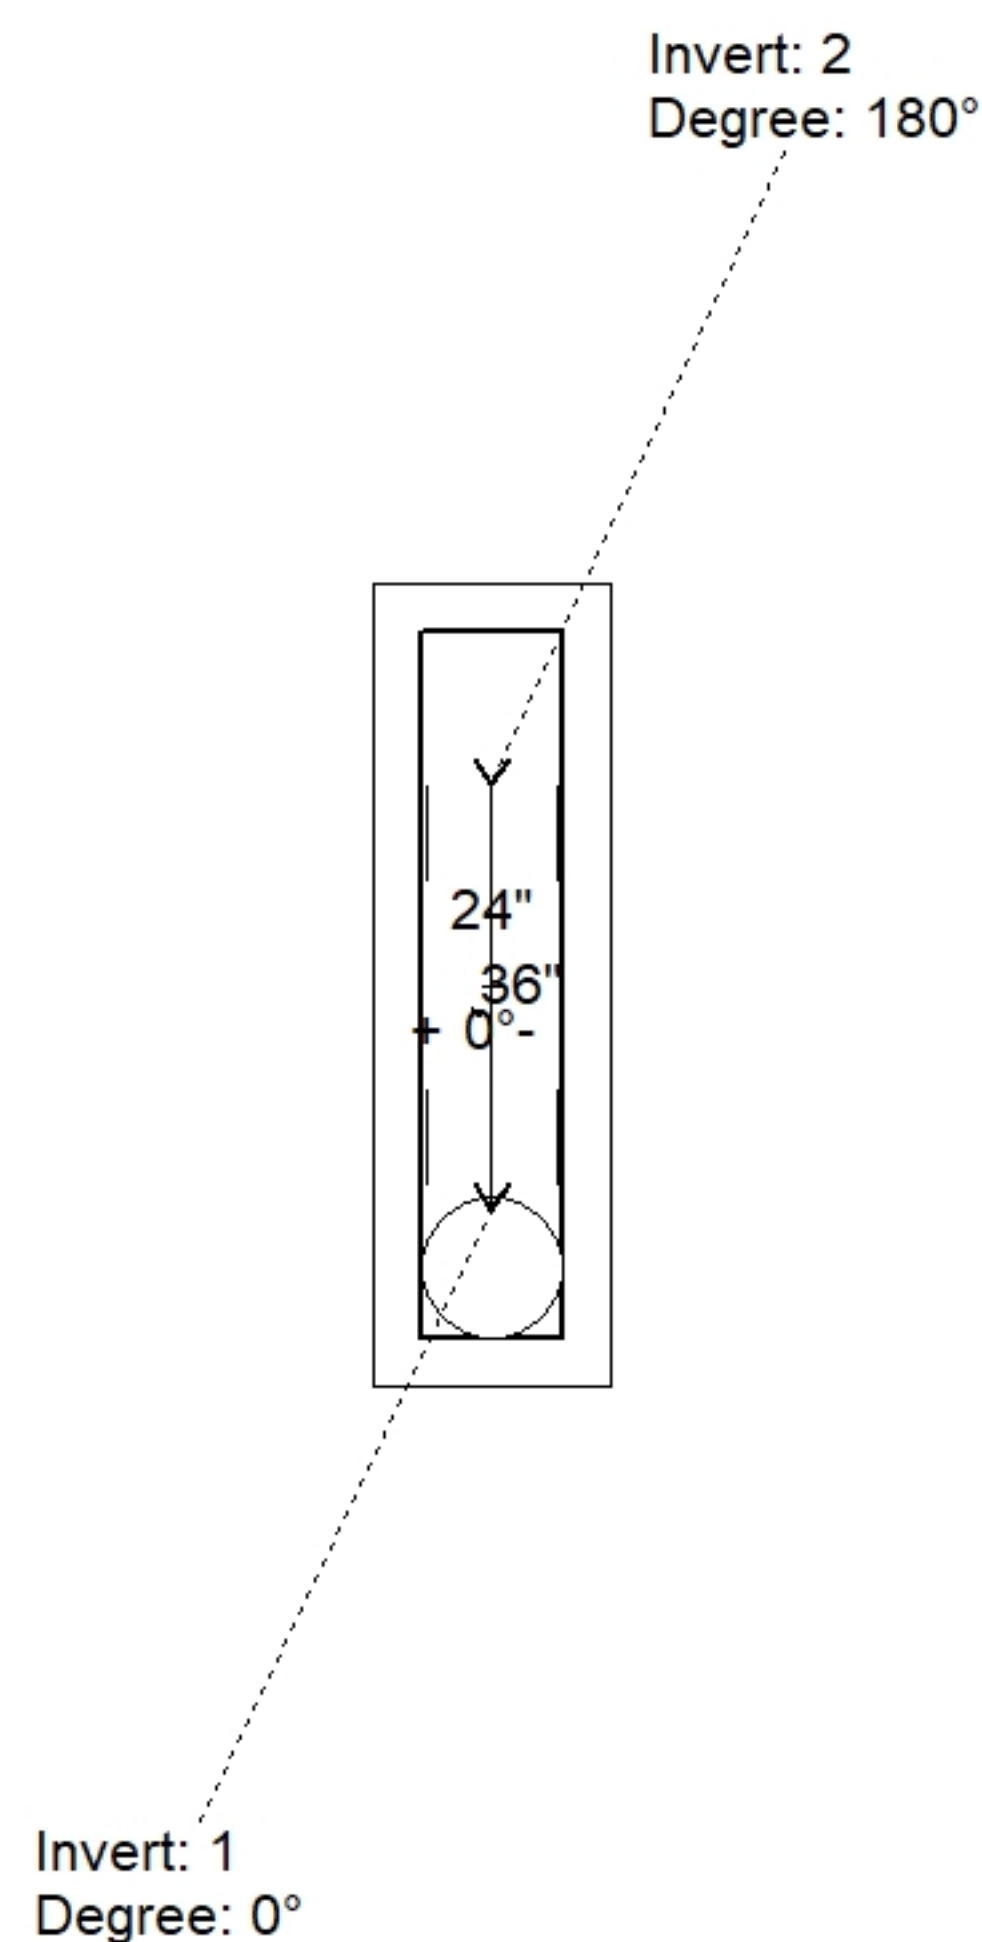

Position	Elev	Angle	Pipe	Pipe OD	Hole	Connector	Up ()	Ref
Rim	890.23'							
Reducer								
Invert 1	885.98'	0°	15" ADS N-12	18"	22"	Hole 22	-3.5"	P1
Invert 2	885.98'	180°	15" ADS N-12	18"	22"	Hole 22	-3.5"	P1
Invert 3								
Invert 4								
Invert 5								
Invert 6								
Invert 7								
Invert 8								

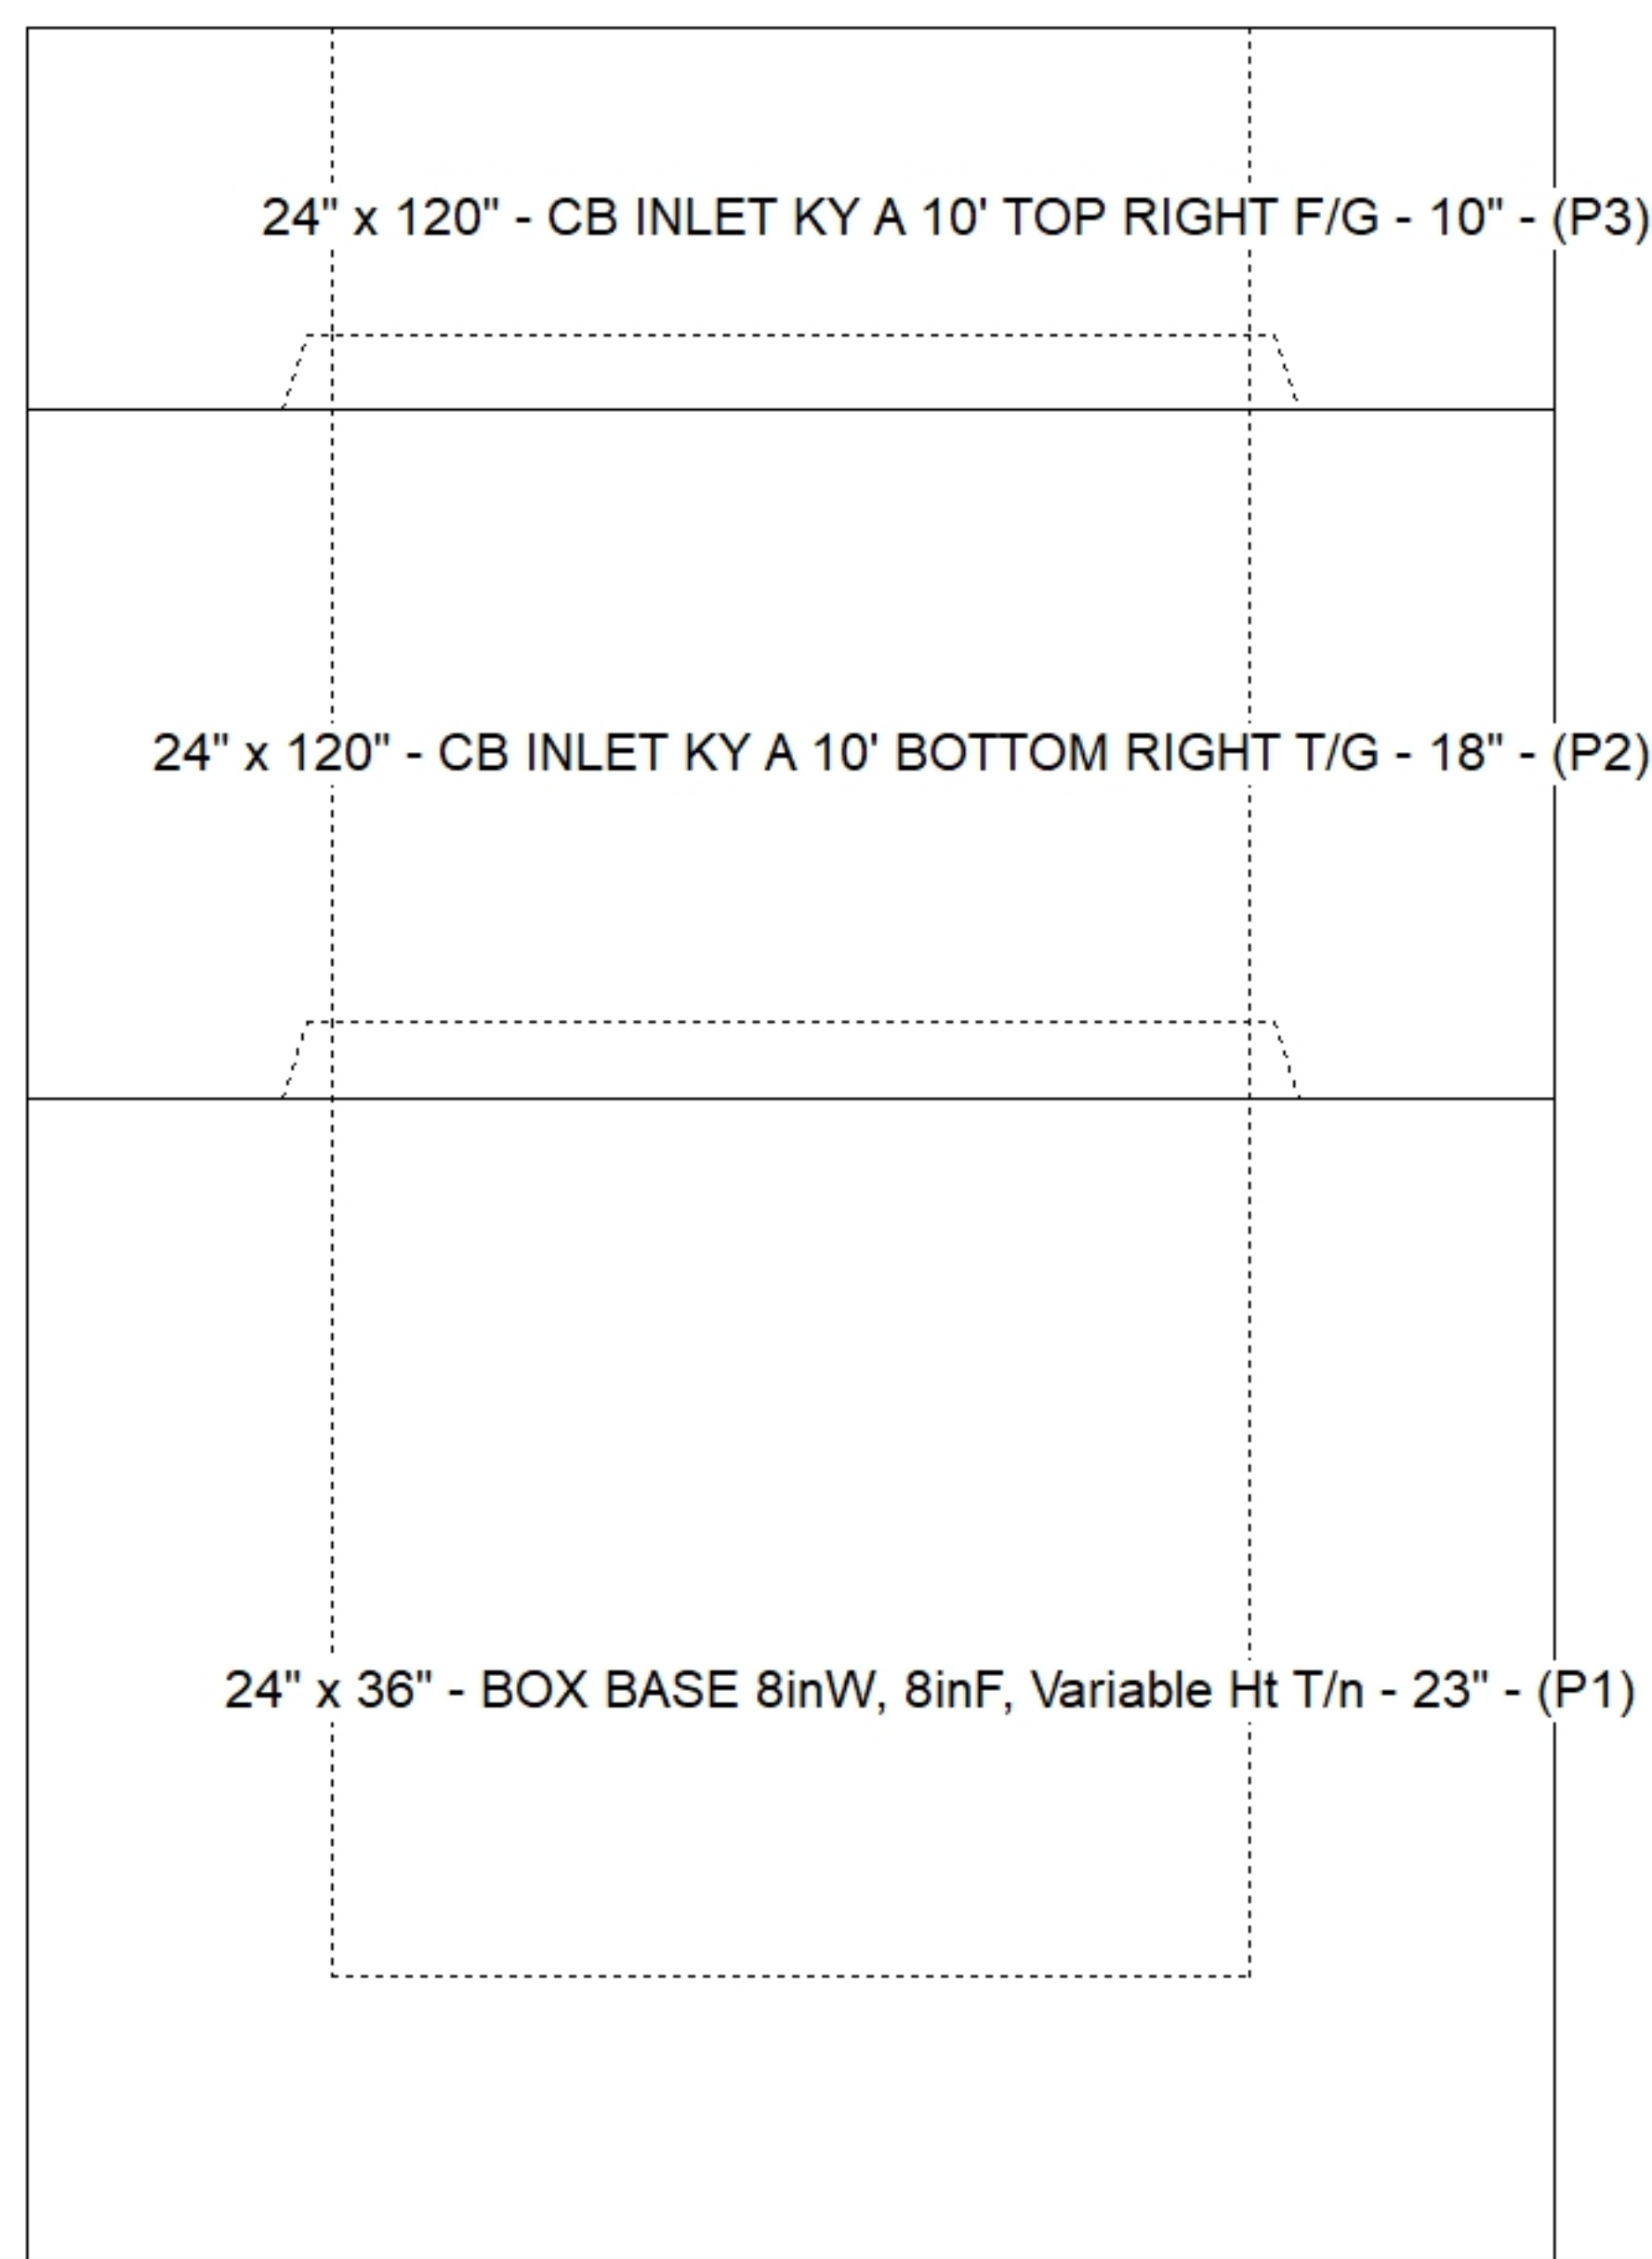

(P1)

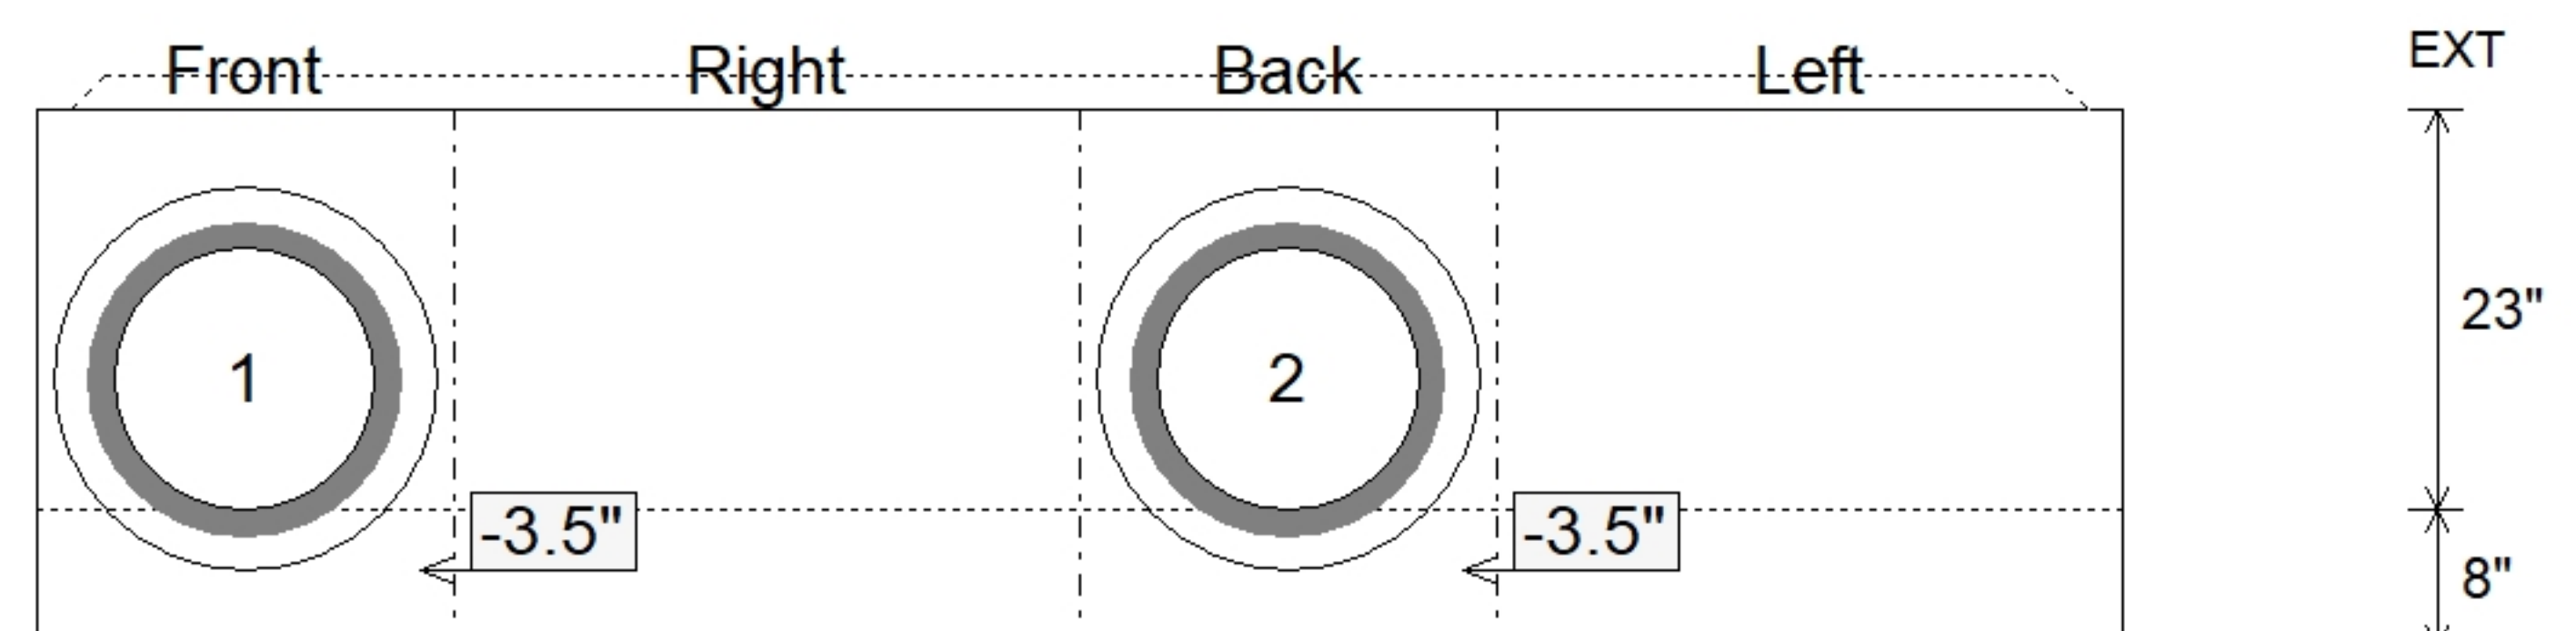

SUBMITTAL
APPROVED BY: