


Contractor: Seven Earthmovers LLC

Plant: 100




Slack: 1"

Structure Total: 4178 lb

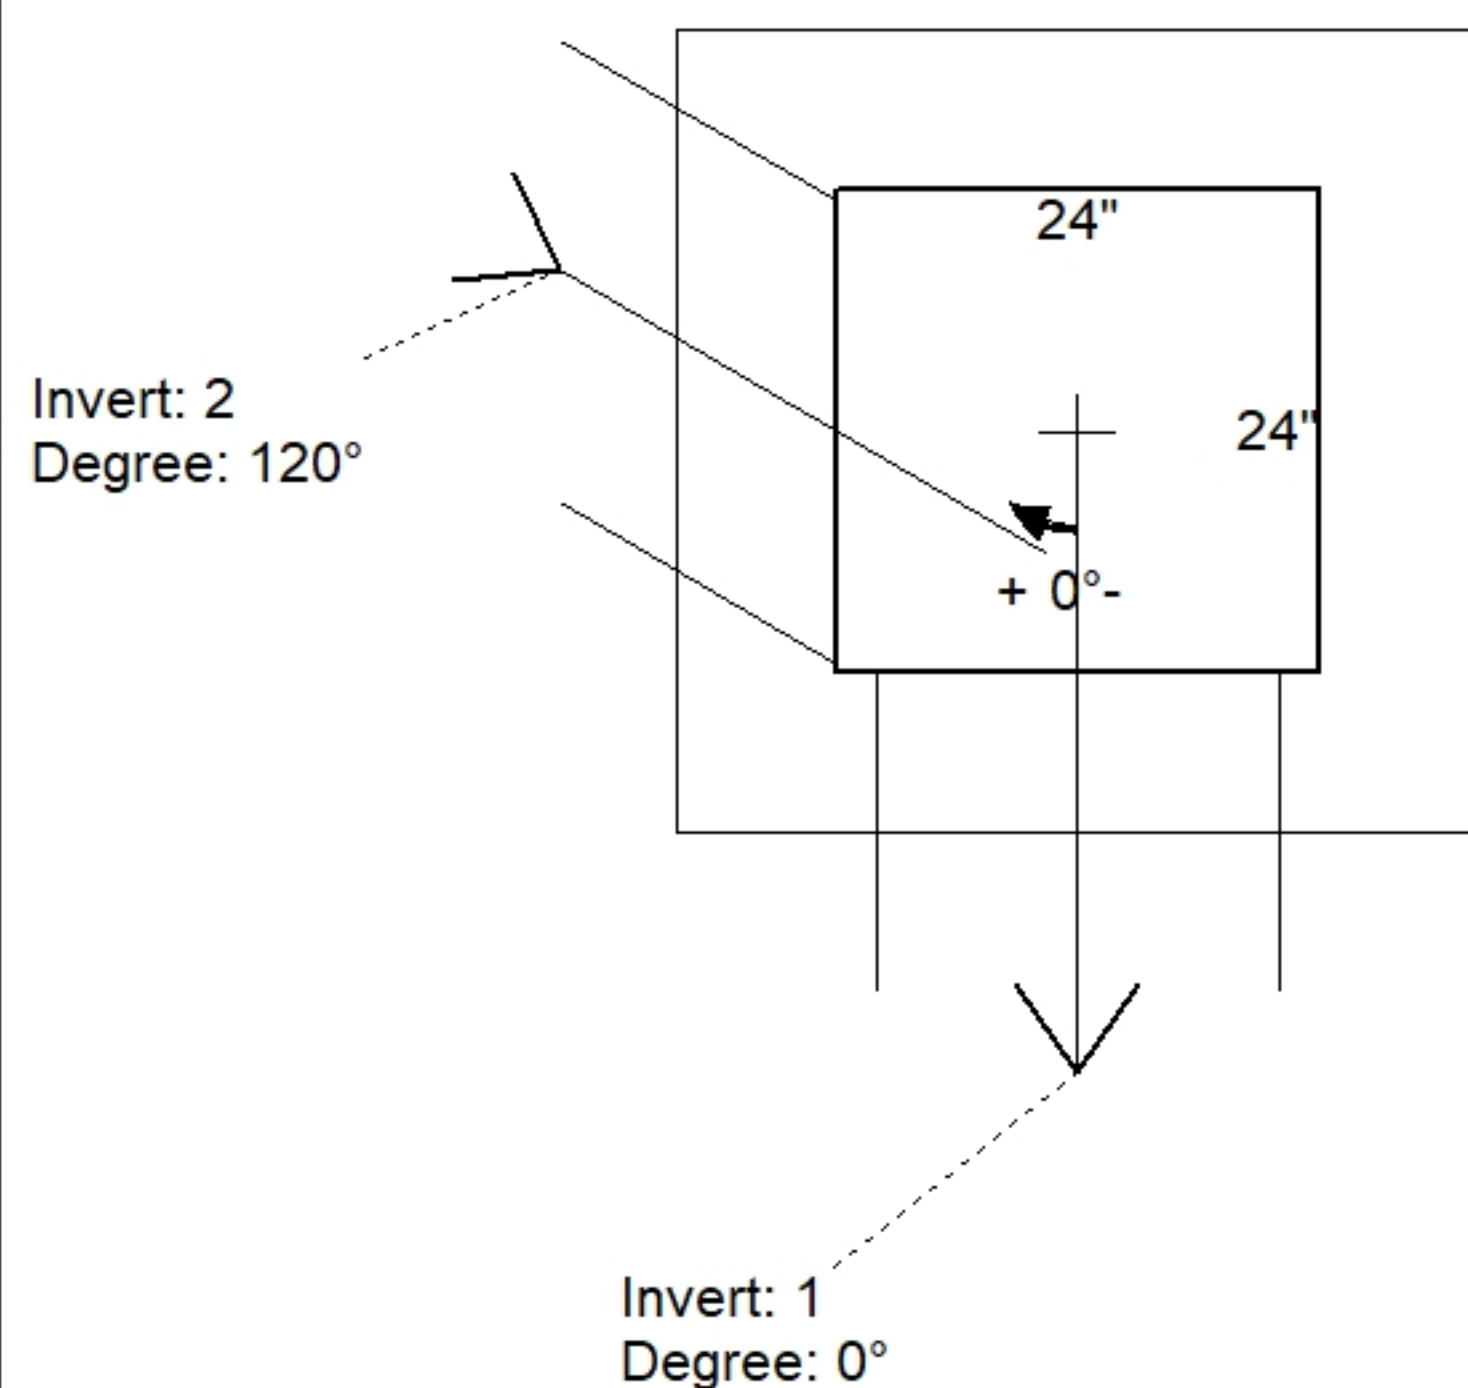

Position	Elev	Angle	Pipe	Pipe OD	Hole	Connector	Up ()	Ref
Rim	906.28'							
Reducer								
Invert 1	902.28'	0°	15" ADS N-12	18"	20"	Hole 20	-2.5"	P1
Invert 2	902.28'	120°	15" ADS N-12	18"	20"	Hole 20	-2.5"	P1
Invert 3								
Invert 4								
Invert 5								
Invert 6								
Invert 7								
Invert 8								

(P1)

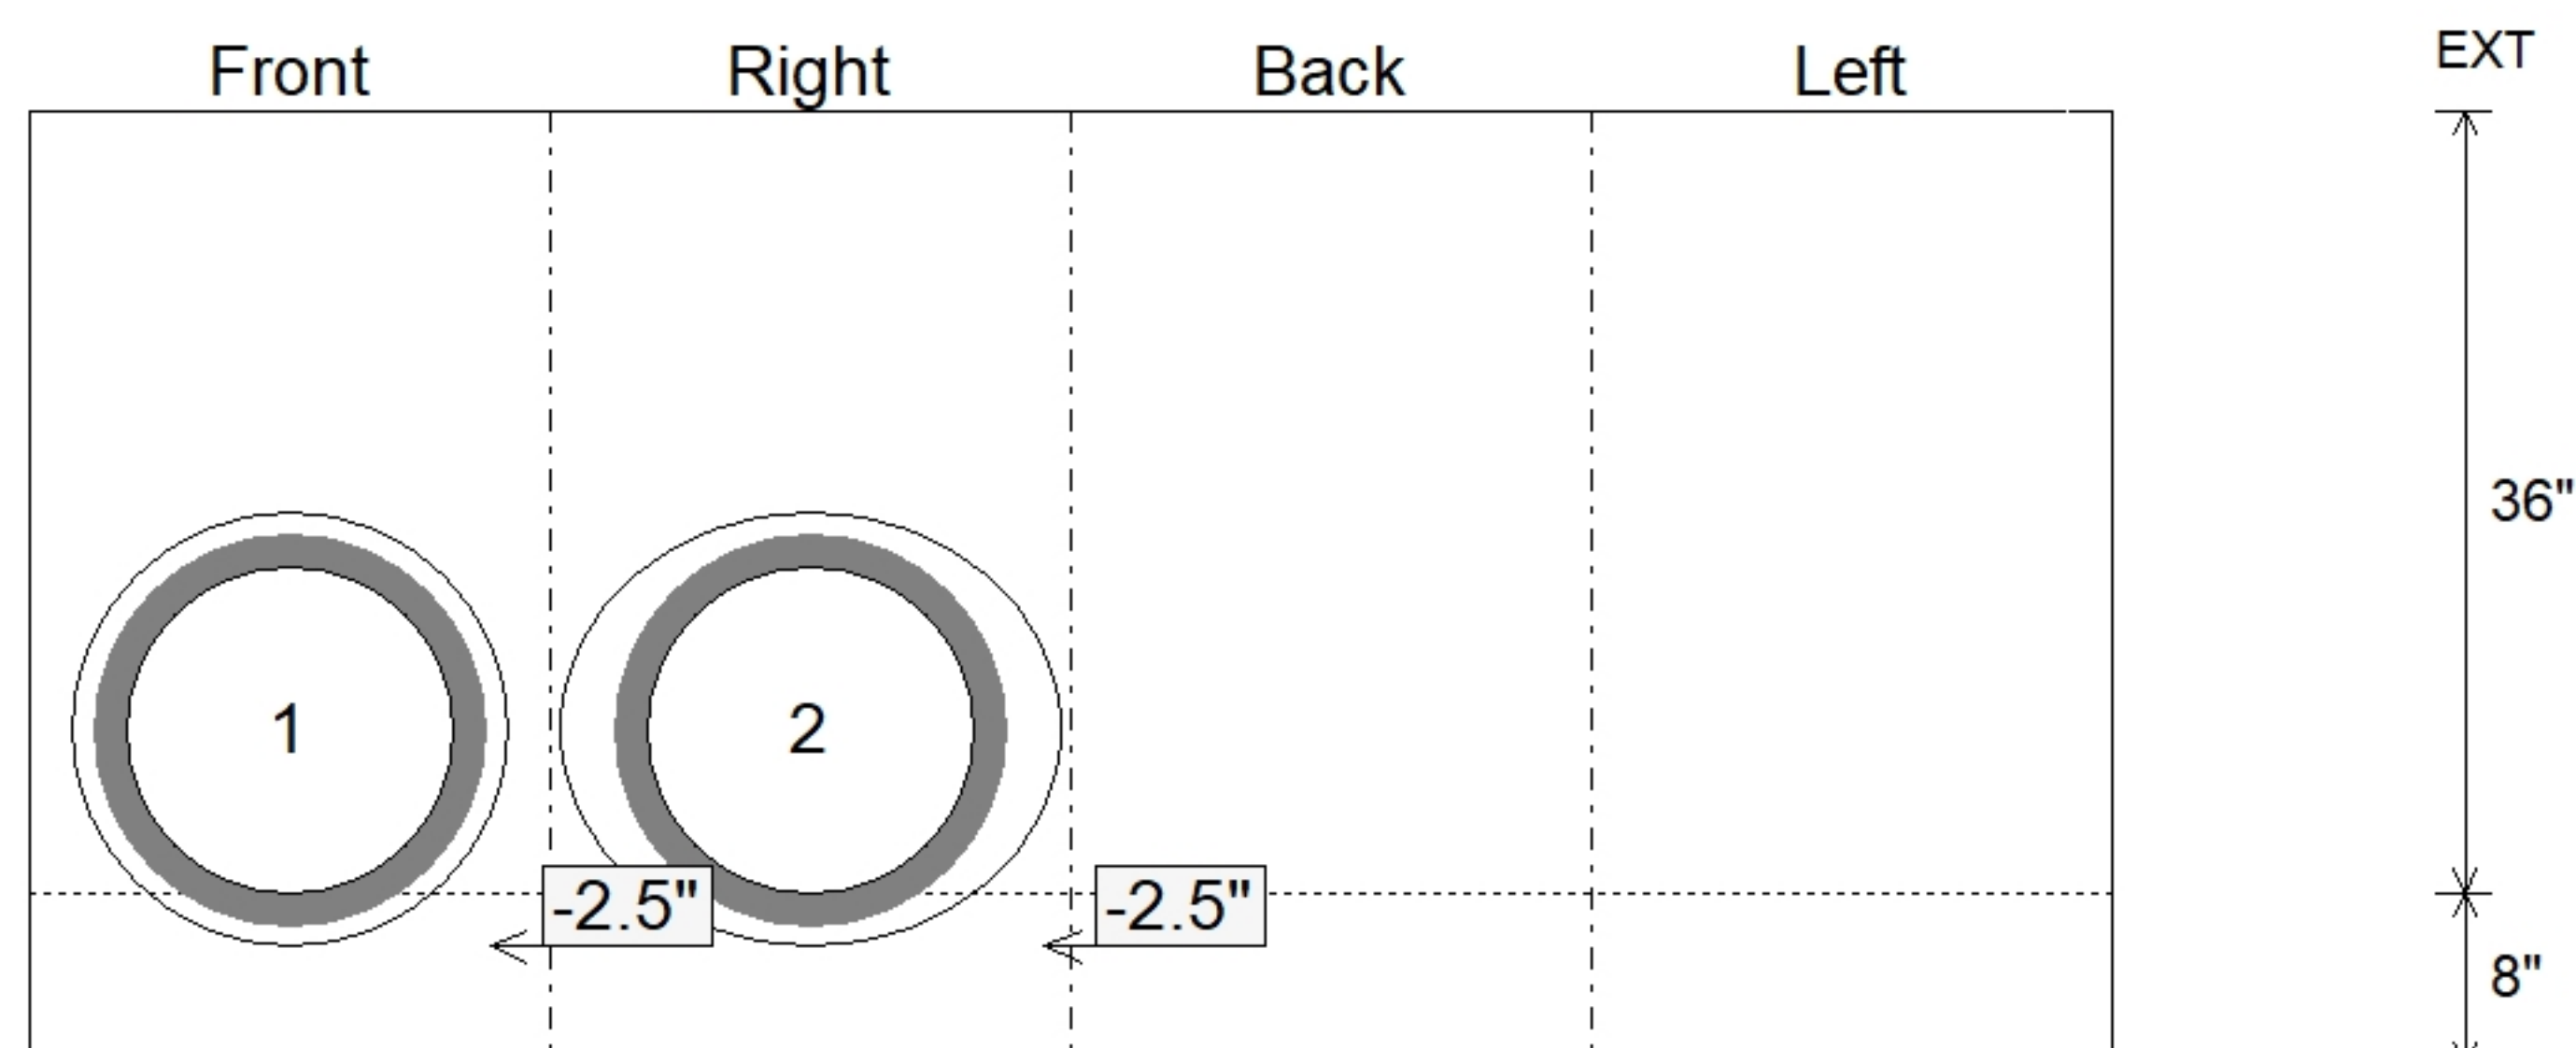

SUBMITTAL
APPROVED BY: