

Contractor: Seven Earthmovers LLC

PC:	C. Golf
TECH:	J. Horsley
Plant:	100



Floor (Bot): 897.813'
Overall Height: 9.167'
Slack: 0"


3398 lb
5270 lb
3423 lb
4661 lb
206 lb
25 lb
0 lb
0 lb
0 lb

The diagram shows a vertical rectangle with a height of 36 inches and a width of 24 inches. Three inverted views are indicated by dashed lines and labels:

- Invert: 1**
Degree: 90° (to the left)
- Invert: 2**
Degree: 180° (above)
- Invert: 3**
Degree: 270° (to the right)

Position	Elev	Angle	Pipe	Pipe OD	Hole	Connector	Up (_)	Ref
Rim	906.98'							
Reducer								
Invert 1	901.98'	90°	18" ADS N-12	22"	24"	Hole 24	5"	P2
Invert 2	902.23'	180°	15" ADS N-12	18"	22"	Hole 22	7.5"	P2
Invert 3	901.98'	270°	18" ADS N-12	22"	24"	Hole 24	5"	P2
Invert 4								
Invert 5								
Invert 6								
Invert 7								
Invert 8								

(P1)

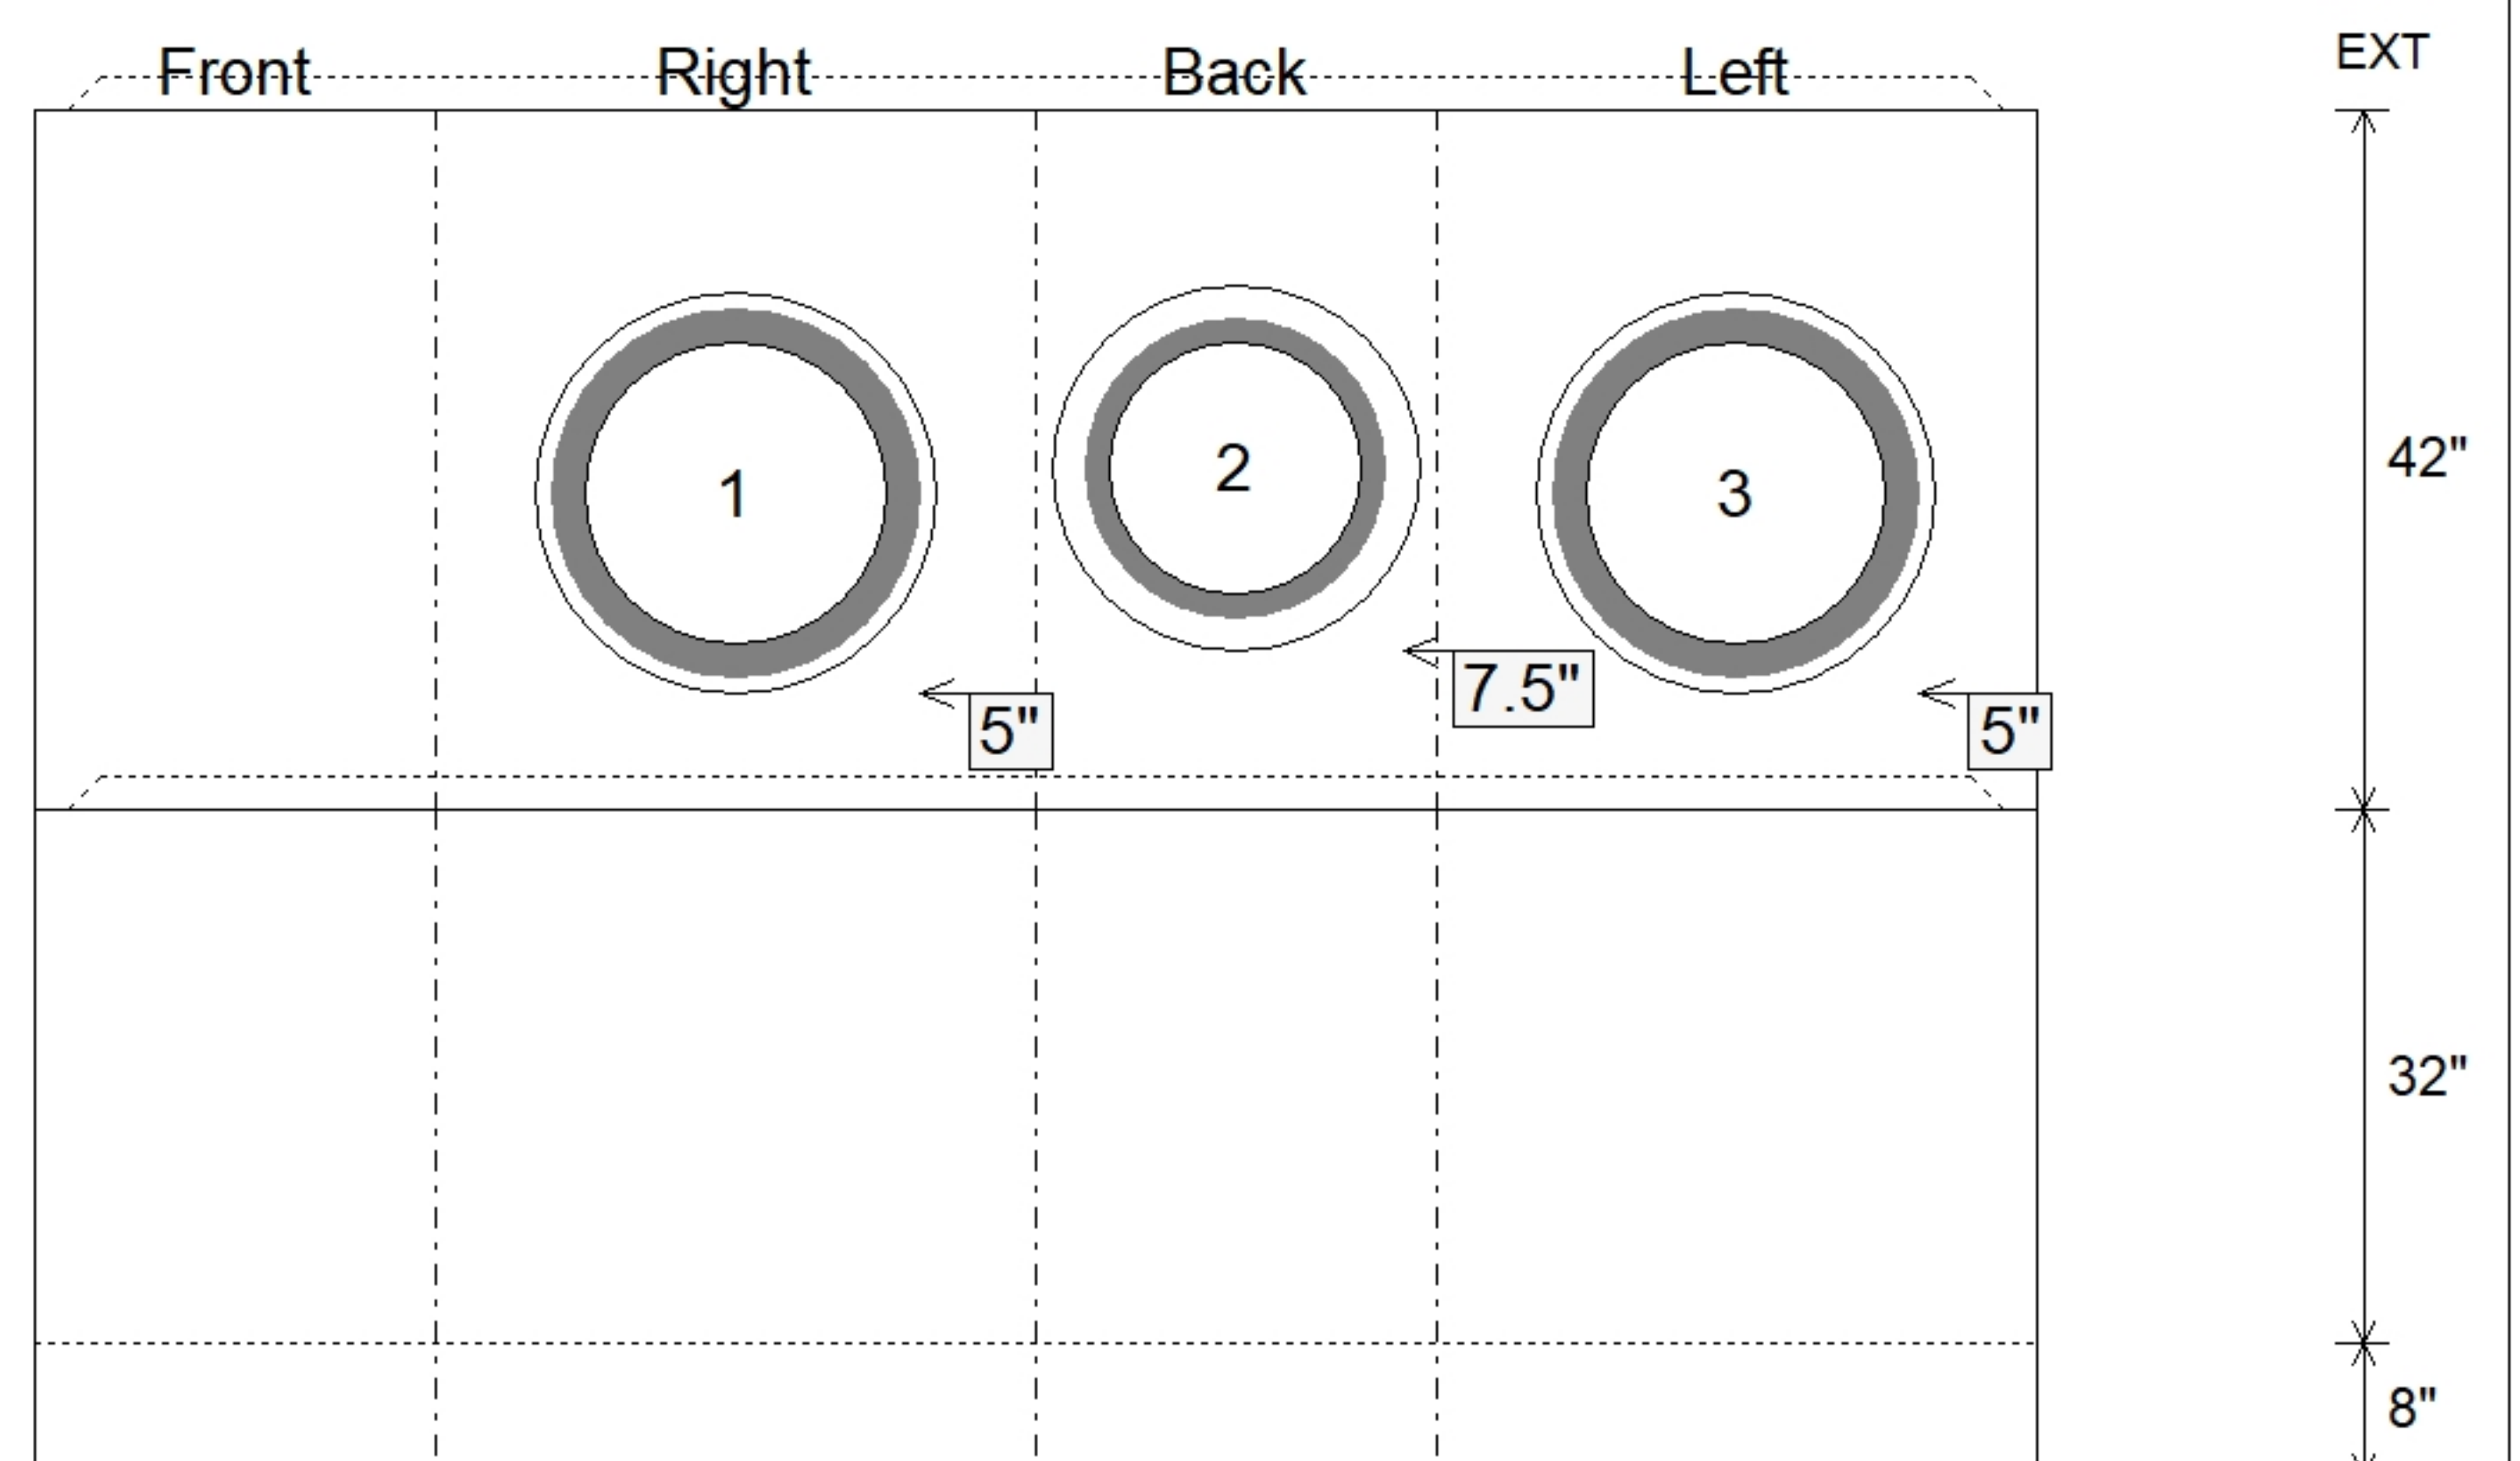

SUBMITTAL
APPROVED BY: