


Contractor: Seven Earthmovers LLC

Plant: 100



Slack: 0"


Structure Total:	12362 lb
------------------	----------

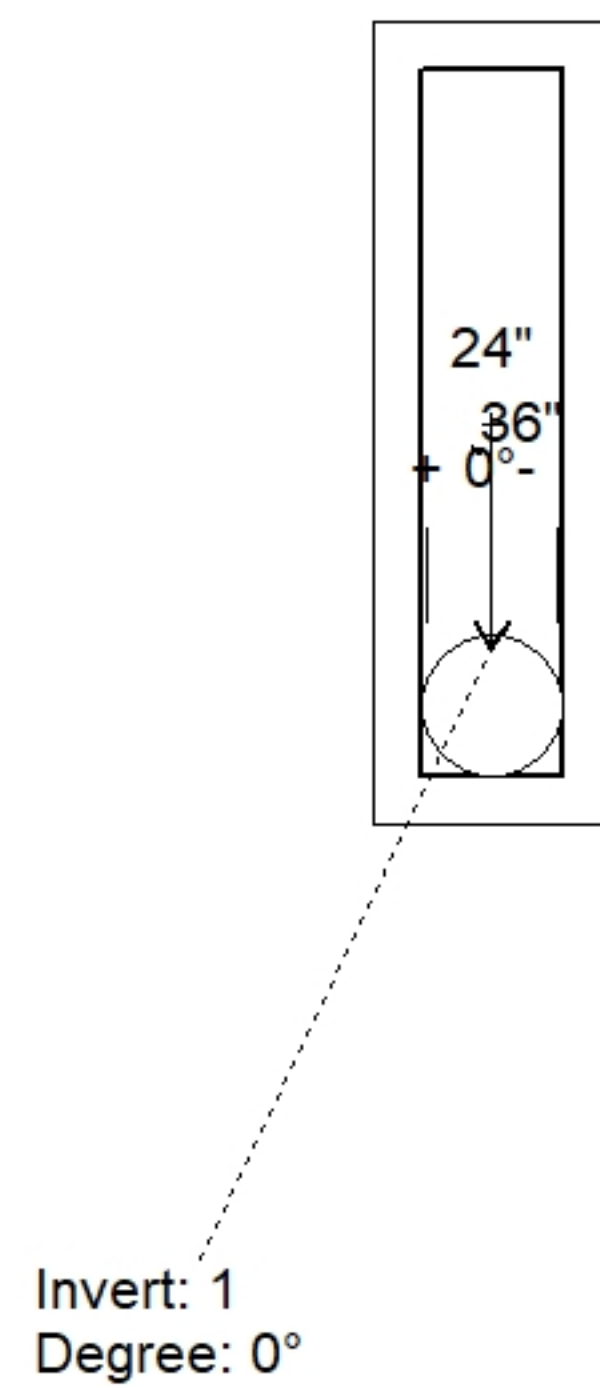

Position	Elev	Angle	Pipe	Pipe OD	Hole	Connector	Up ()	Ref
Rim	908.99'							
Reducer								
Invert 1	904.74'	0°	15" ADS N-12	18"	22"	Hole 22	-3.5"	P1
Invert 2								
Invert 3								
Invert 4								
Invert 5								
Invert 6								
Invert 7								
Invert 8								

24" x 36" - BOX BASE 8inW, 8inF, Variable Ht T/n - 23" - (P1)

(P1)

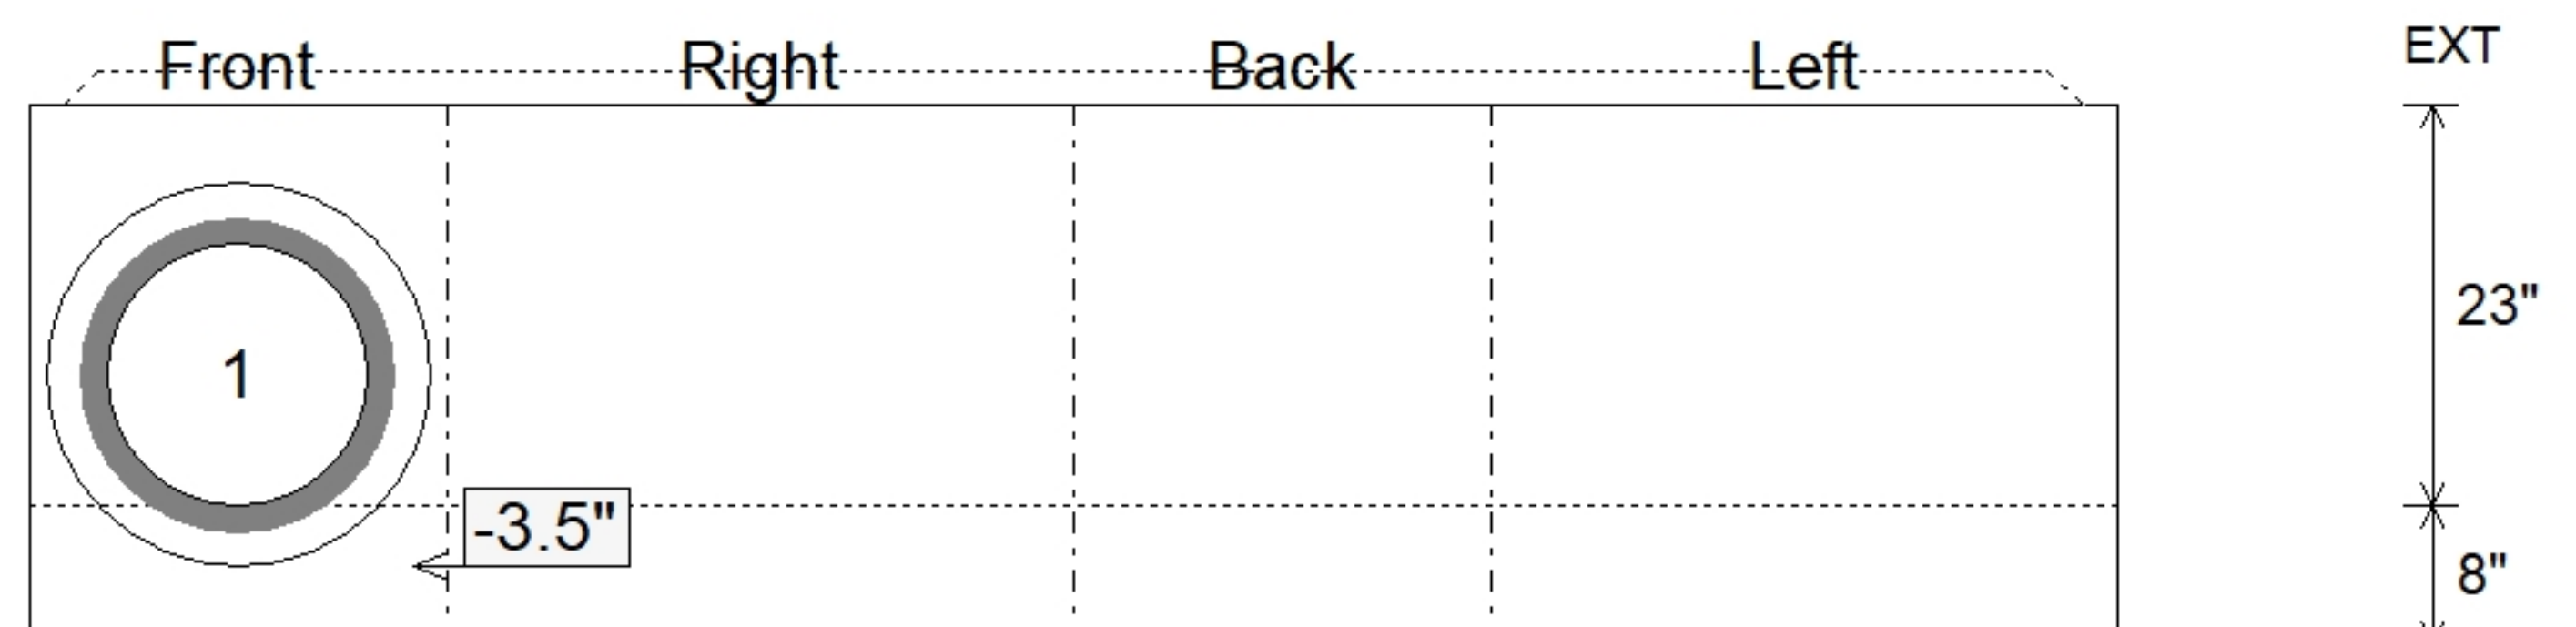

SUBMITTAL
APPROVED BY: