


Contractor: Seven Earthmovers LLC

Plant: 100




Slack: 0"


Structure Total:	17337 lb
------------------	----------

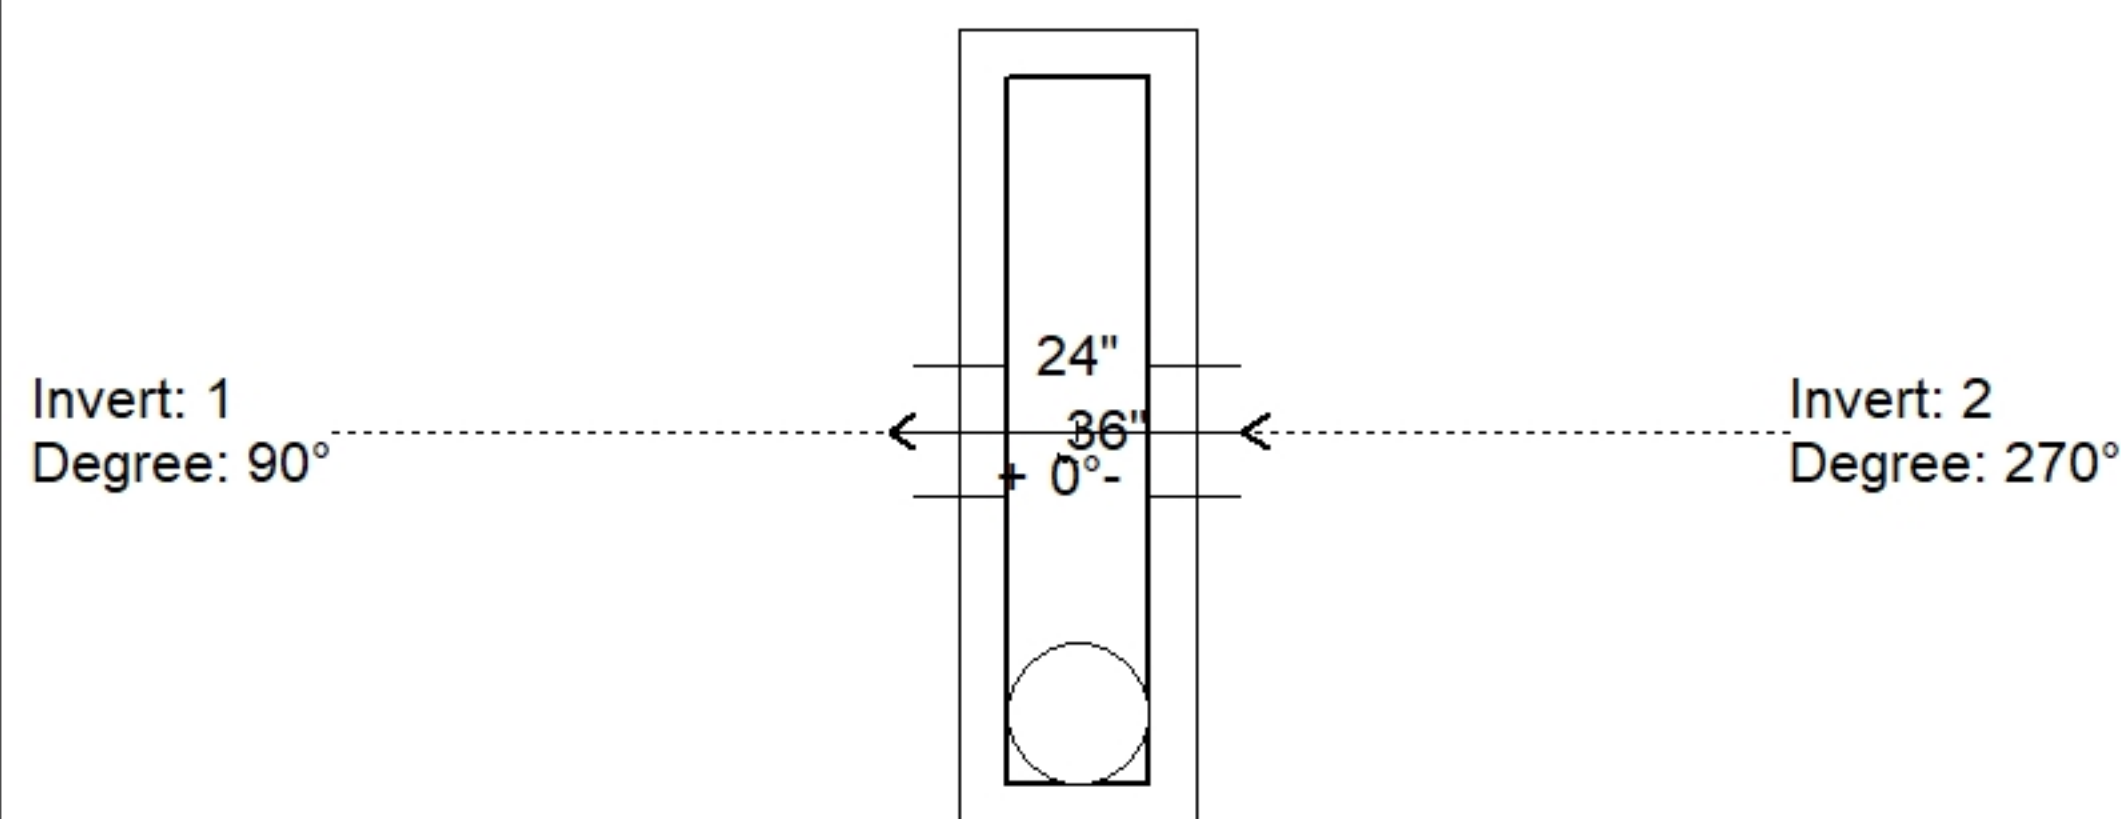

Position	Elev	Angle	Pipe	Pipe OD	Hole	Connector	Up (')	Ref
Rim	910.68'							
Reducer								
Invert 1	905.68'	90°	15" ADS N-12	18"	22"	Hole 22	10.5"	P2
Invert 2	905.68'	270°	15" ADS N-12	18"	22"	Hole 22	10.5"	P2
Invert 3								
Invert 4								
Invert 5								
Invert 6								
Invert 7								
Invert 8								

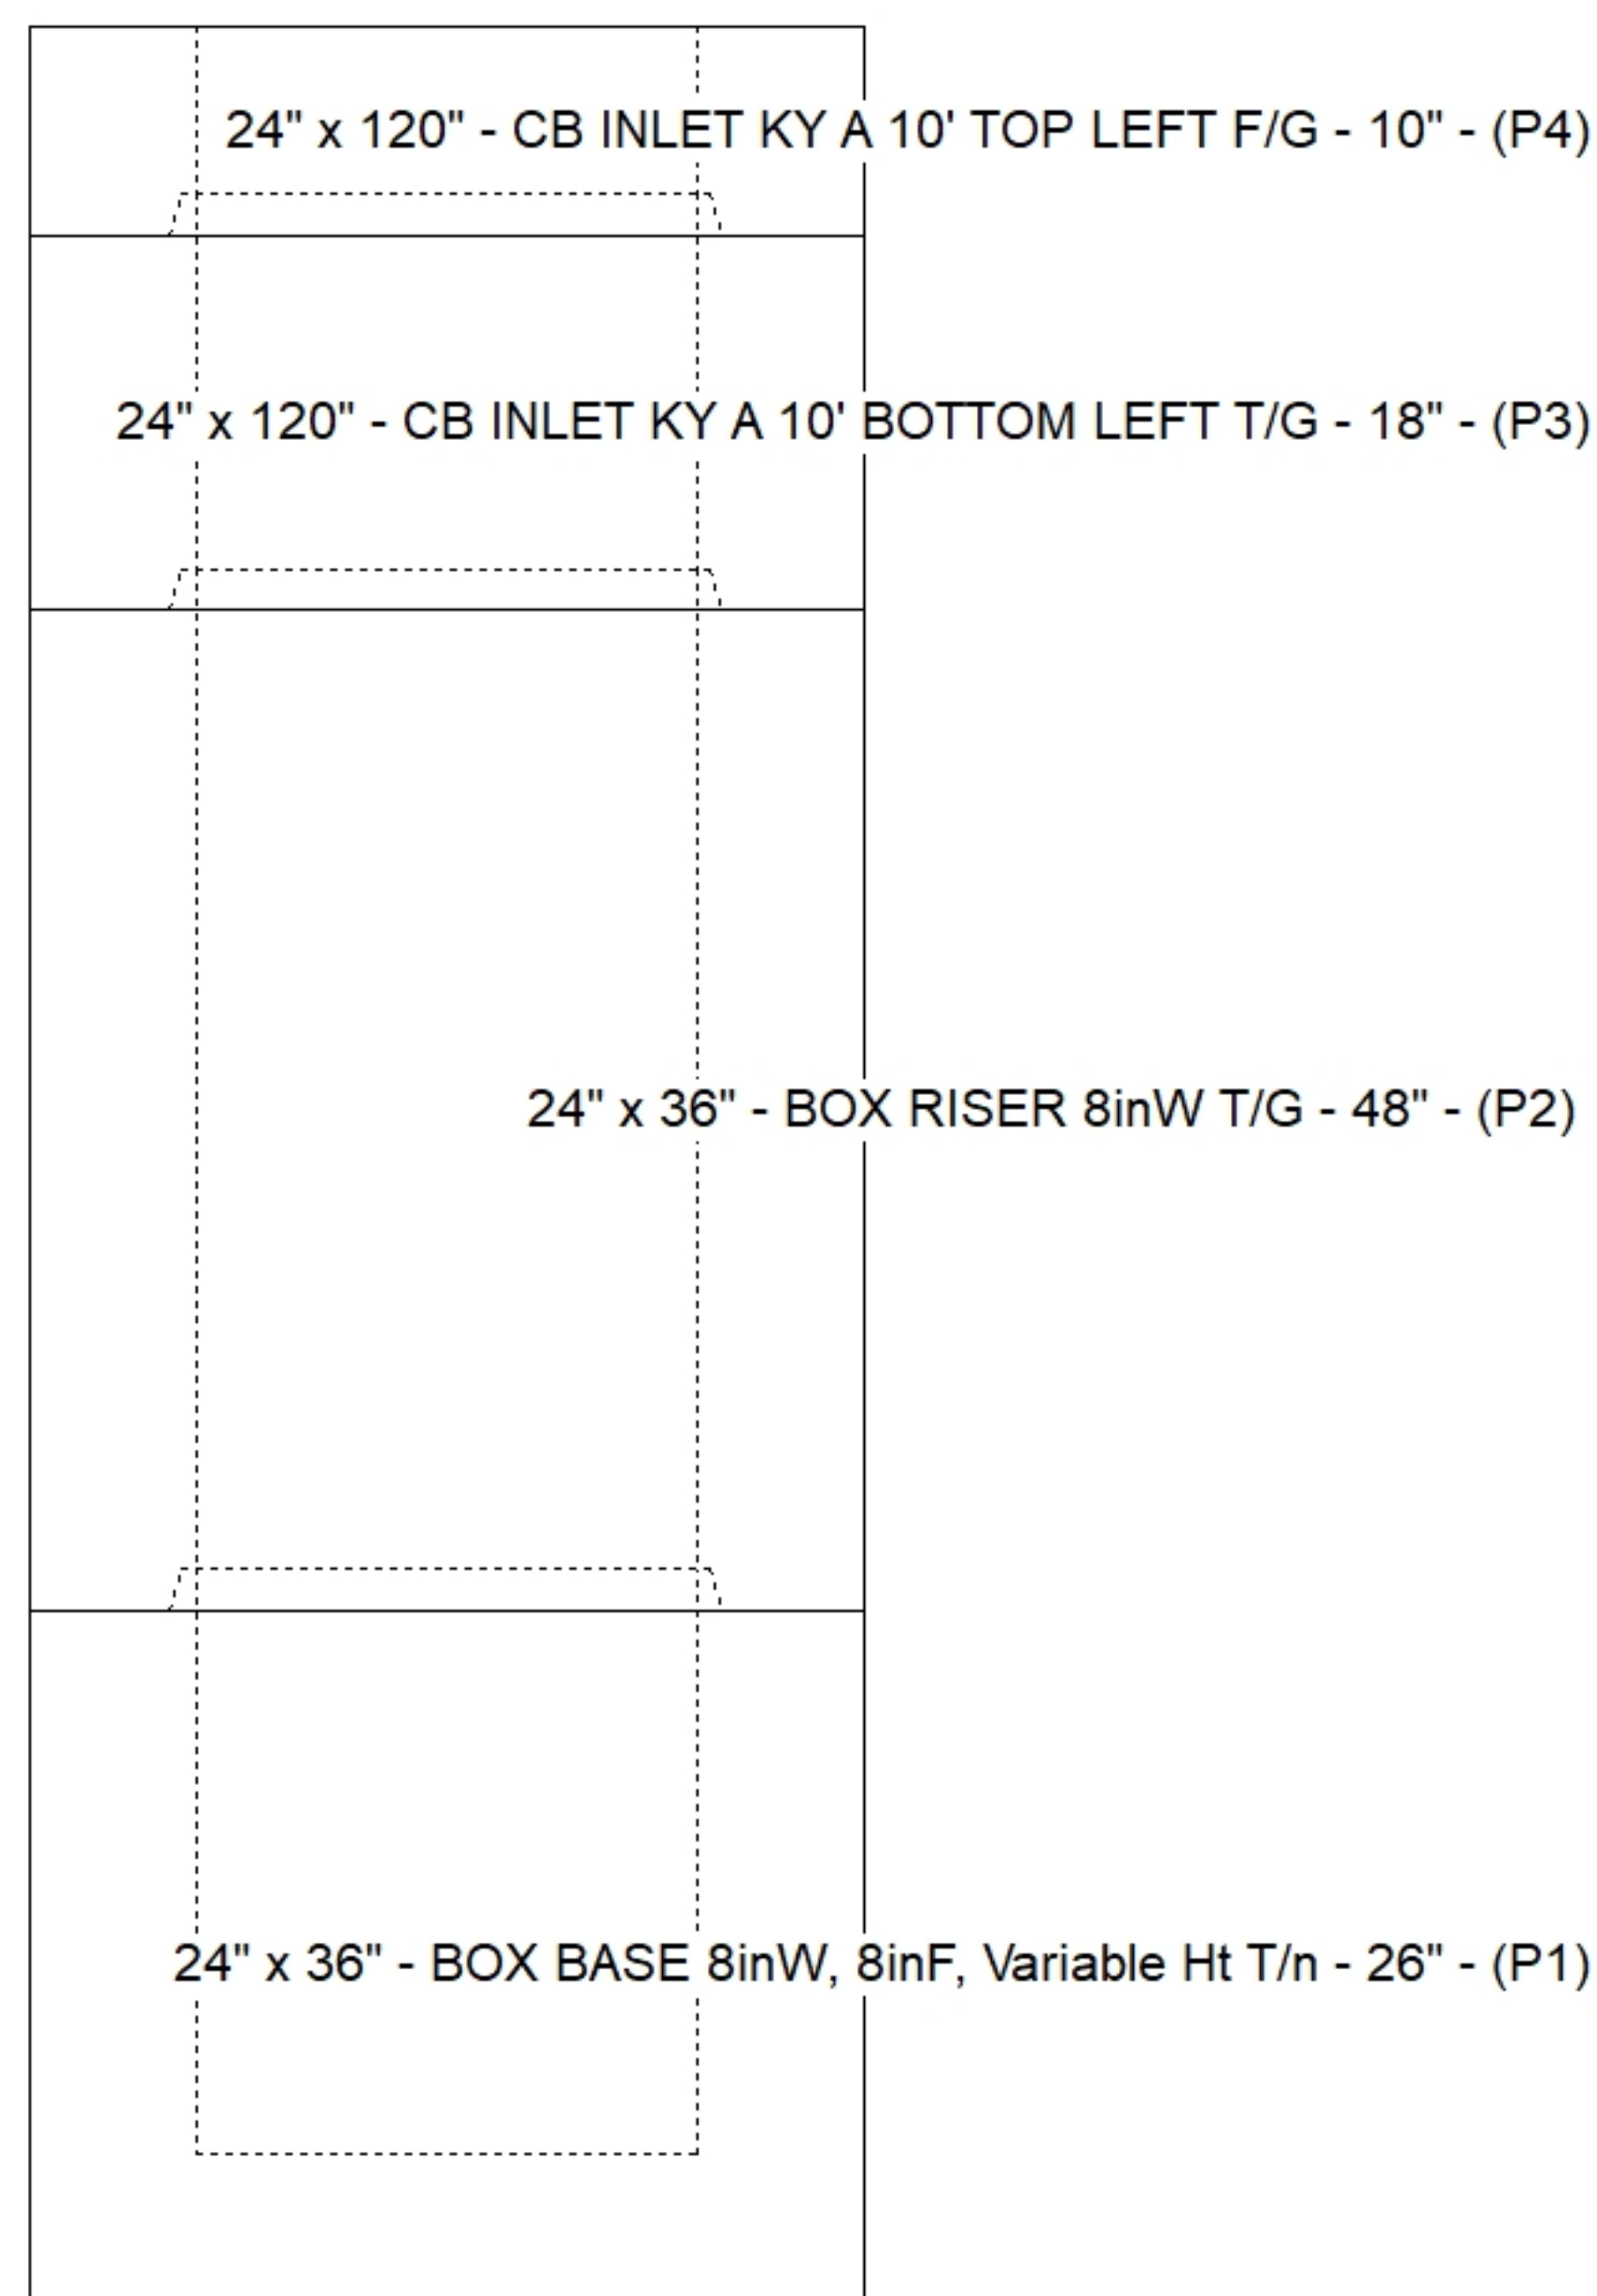

(P1)

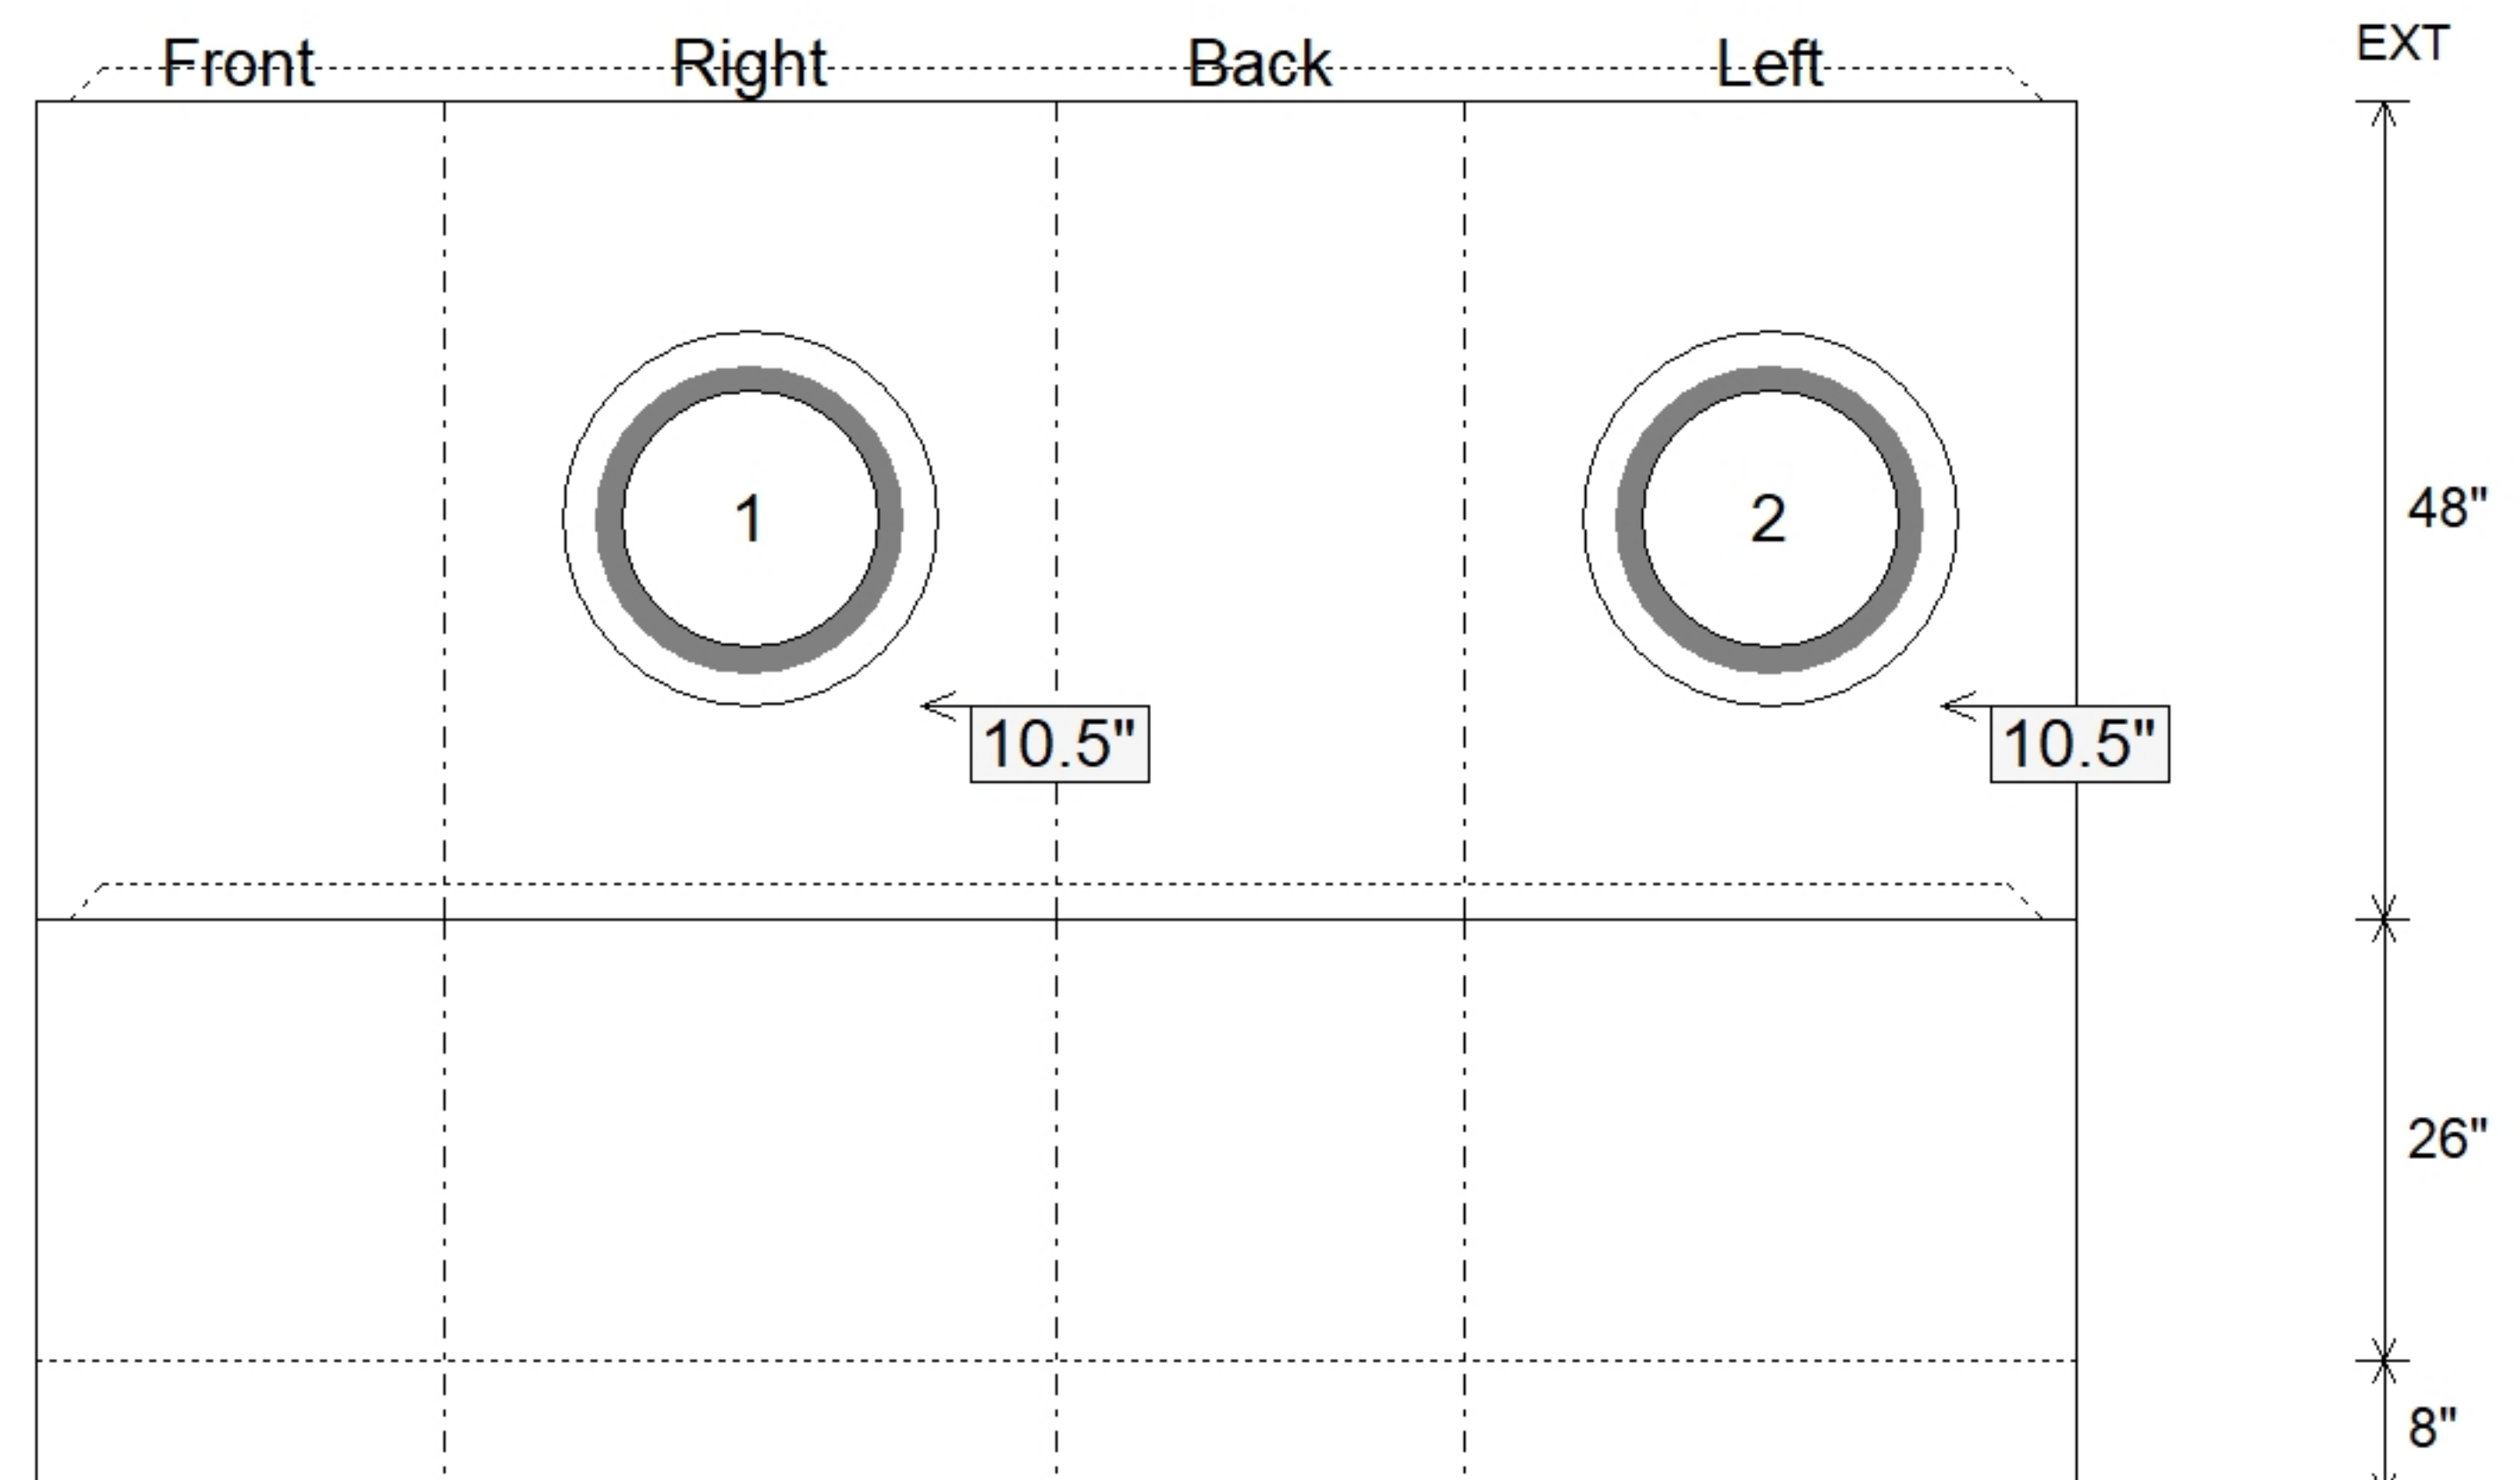

SUBMITTAL
APPROVED BY: